


Bruce Street


Proposed 00 Floor - Reception

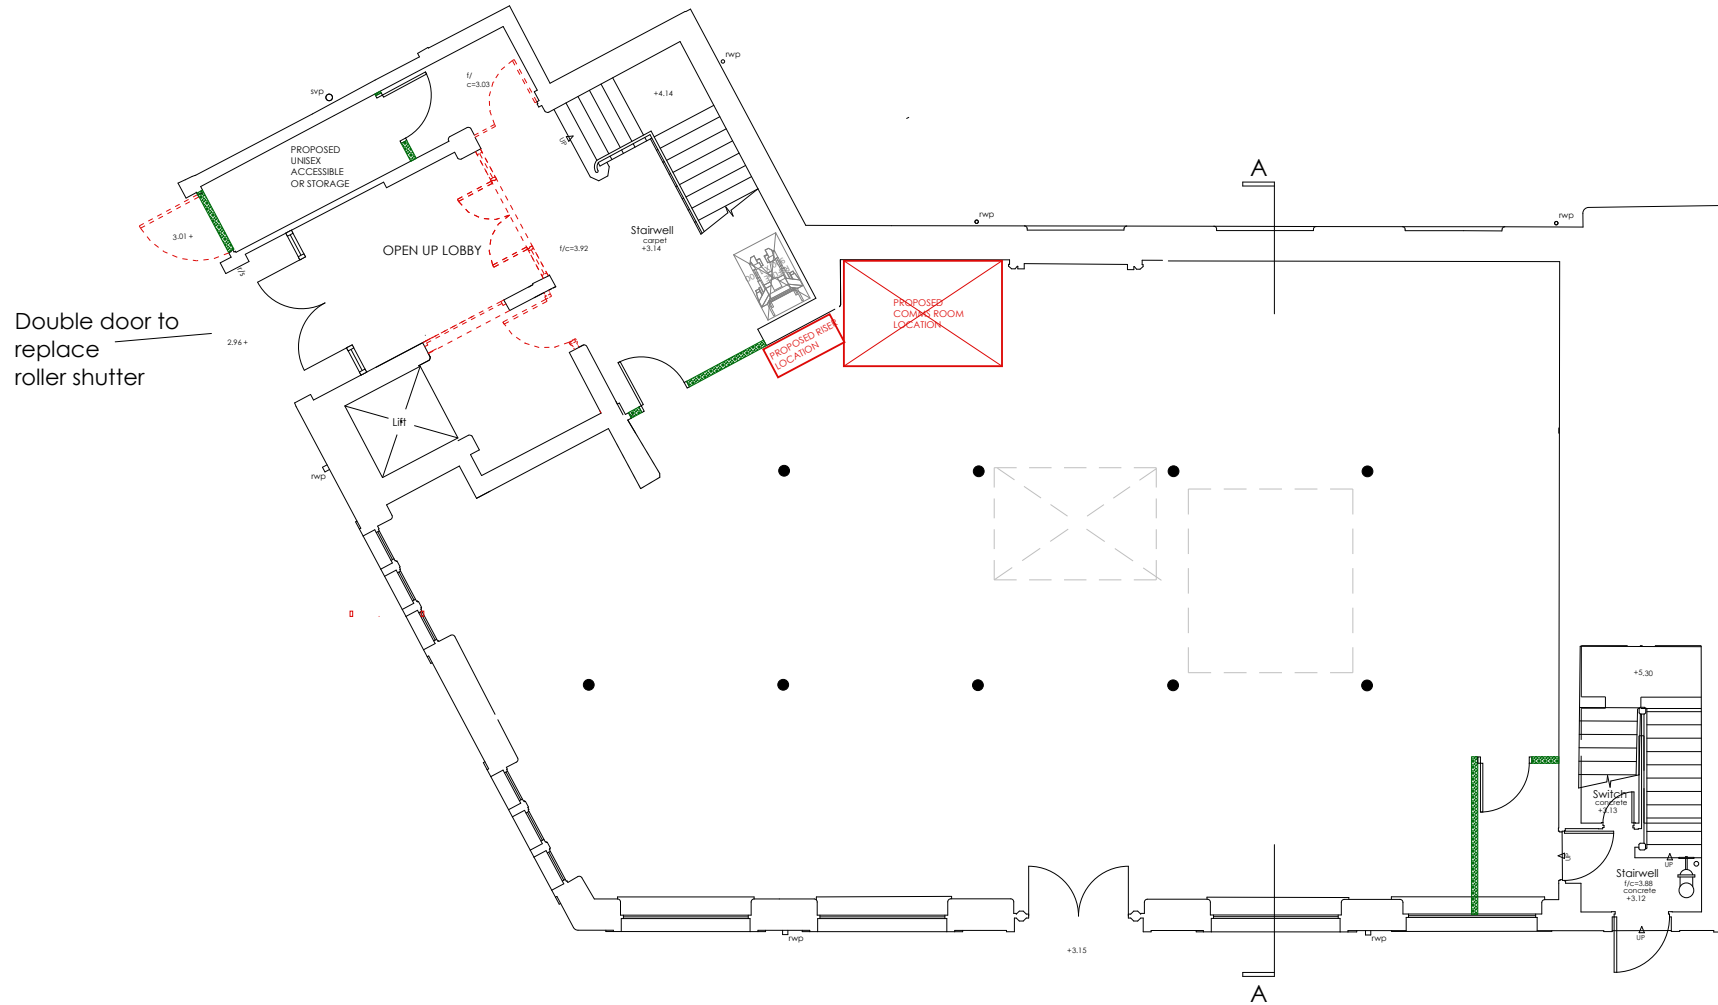

PRINT @ A3	project: CREATIONS BRUCE STREET		drawing title: BRUCE STREET PROPOSED 00 FLOOR		Philip Rodgers Design Howard House 30 Northland Row Dungannon BT71 6AP Tel: 028 8775 2020 Chartered Designers
	client: _		proj.no.: 14-26		
	scale: 1:100	date: MAY 18	drwn: RD	chkd: _	
	drwg.no.: 01-BS-00		revision: _		

This drawing is the sole copyright of Philip Rodgers Design. Do not Scale, work to figured dimensions only. All Dimensions to be checked on site. This drawing is not for construction purposes. Contractors responsibility to meet all local building codes


Bruce Street Proposed 01 Floor

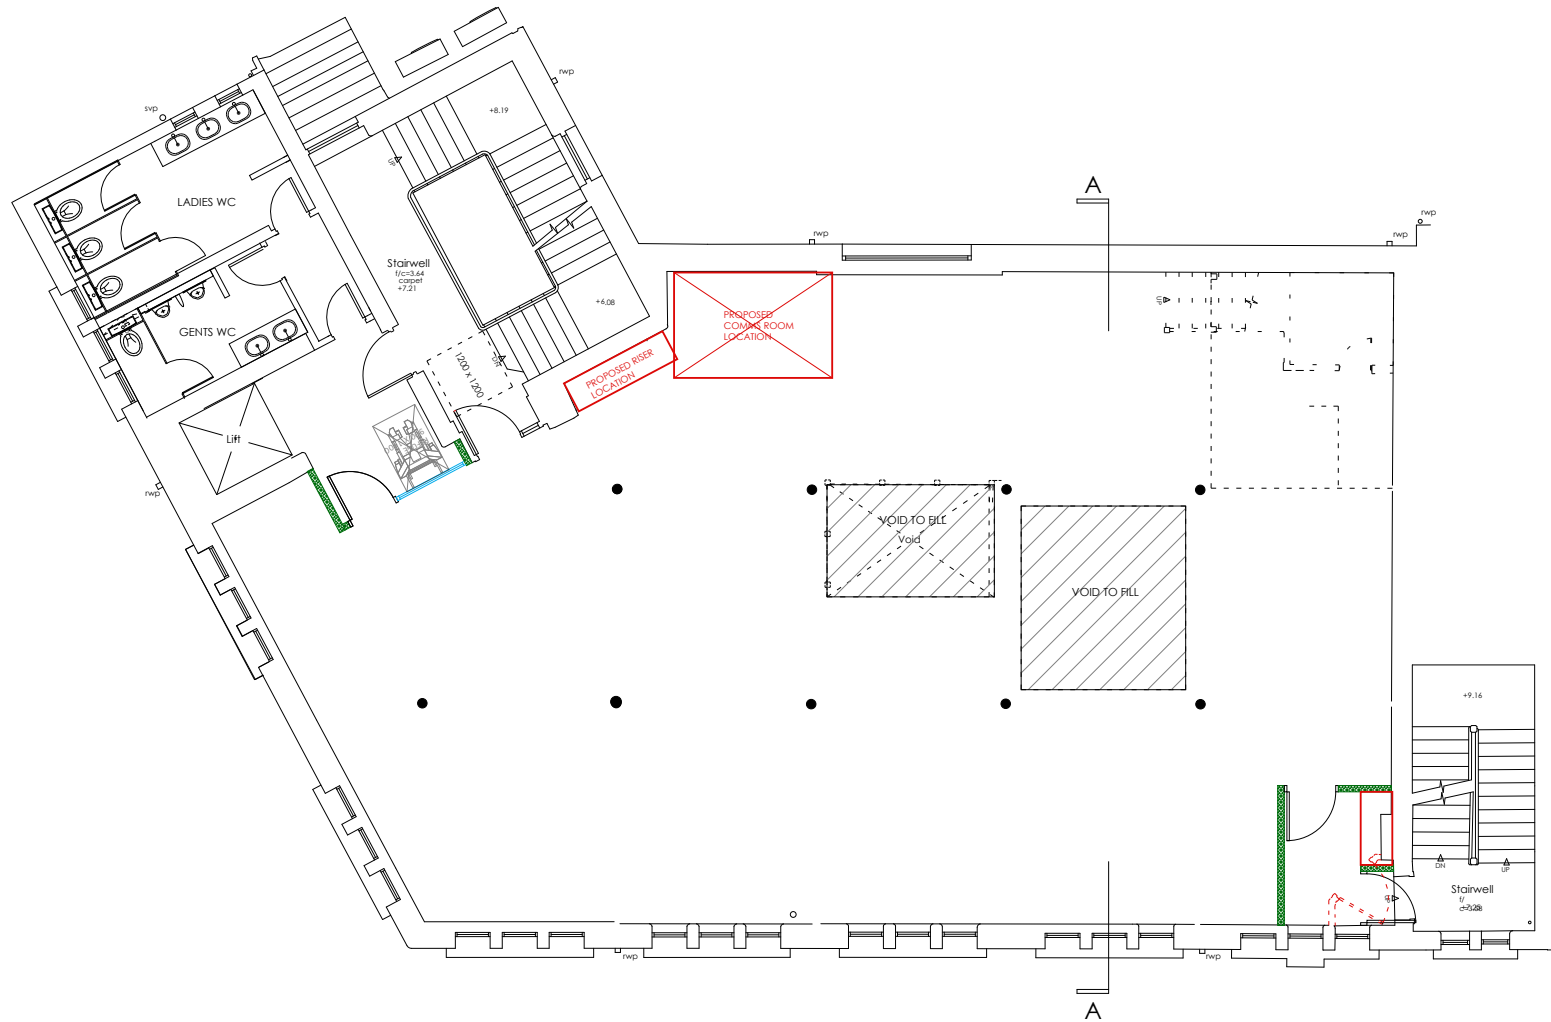

PRINT @ A3	project: CREATIONS BRUCE STREET		drawing title: BRUCE STREET PROPOSED 01 FLOOR		Philip Rodgers Design <small>Howard's House 30 Northland Row Dungannon BT71 6AP Tel: 028 8775 2020 Chartered Designers</small>
	client: _		proj.no.: 14-26		
	scale: 1:100	date: MAY 18	drwg.no.: 01-BS-01	revision: _	
	drwn: RD	chkd: _			

This drawing is the sole copyright of Philip Rodgers Design. Do not Scale, work to figured dimensions only. All Dimensions to be checked on site. This drawing is not for construction purposes. Contractors responsibility to meet all local building codes


Bruce Street Proposed 02 Floor

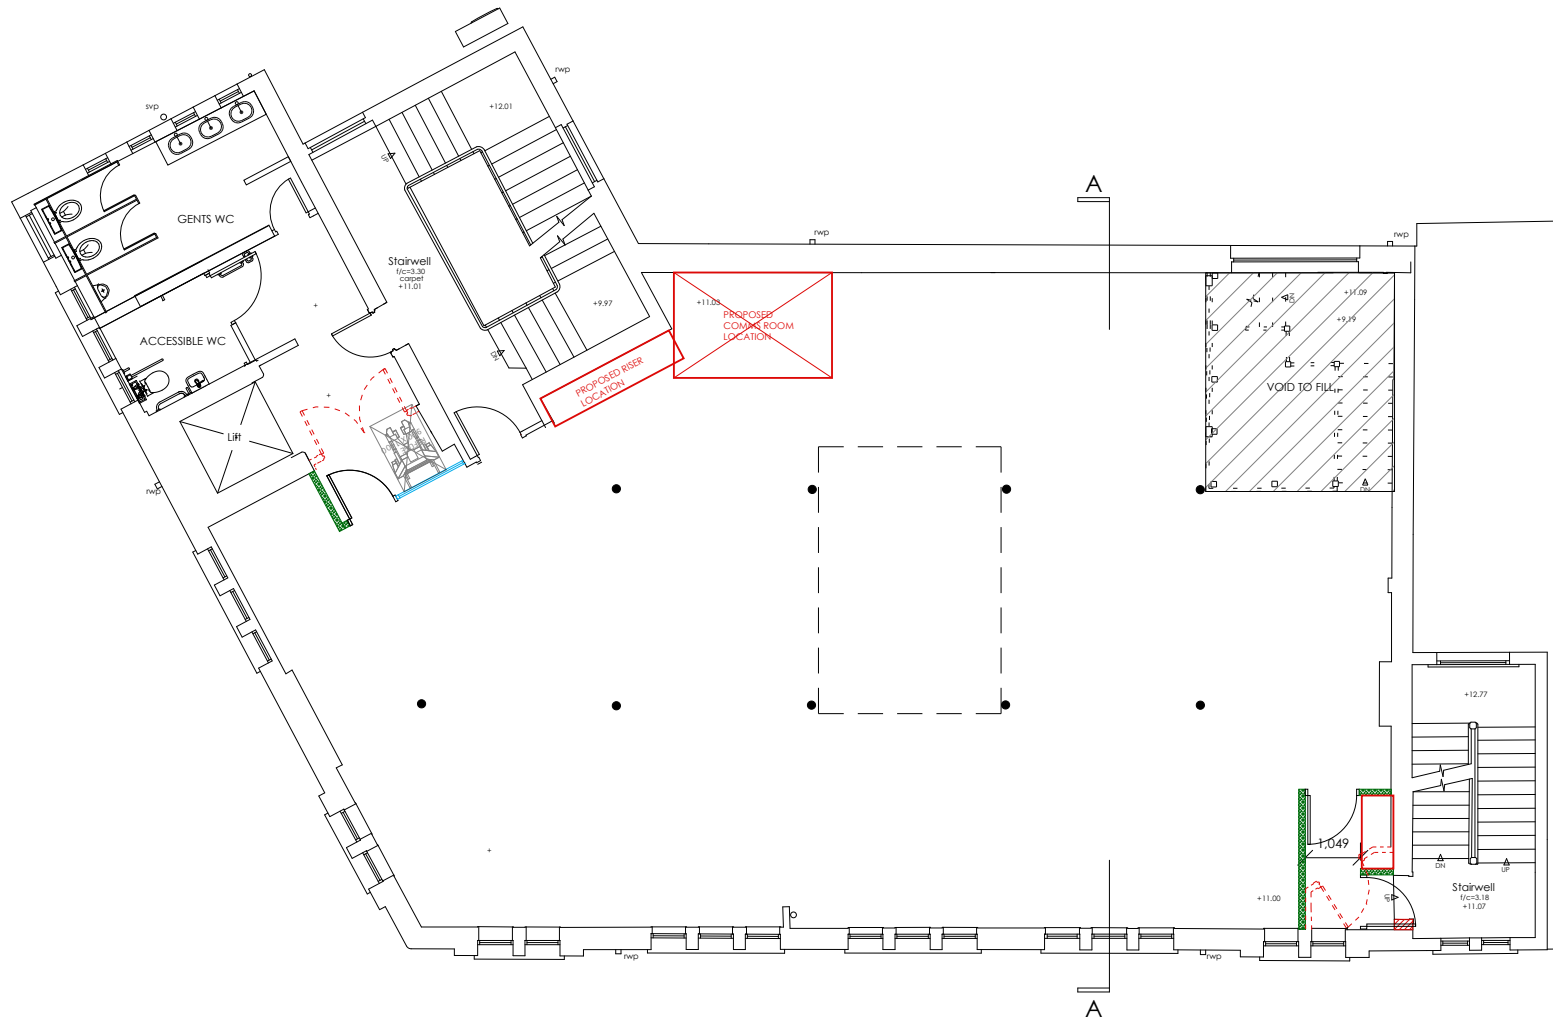

PRINT @ A3	project: CREATIONS BRUCE STREET		drawing title: BRUCE STREET PROPOSED 02 FLOOR		Philip Rodgers Design Howard House 30 Northland Row Dungannon BT71 6AP Tel: 028 8775 2020 Chartered Designers	
	client: _		proj.no.: 14-26			
	scale: 1:100	date: MAY 18	drwn: RD	chkd: _		revision: _
	dwg.no.: 01-BS-02					


This drawing is the sole copyright of Philip Rodgers Design. Do not Scale, work to figured dimensions only. All Dimensions to be checked on site. This drawing is not for construction purposes. Contractors responsibility to meet all local building codes

Bruce Street Proposed 03 Floor

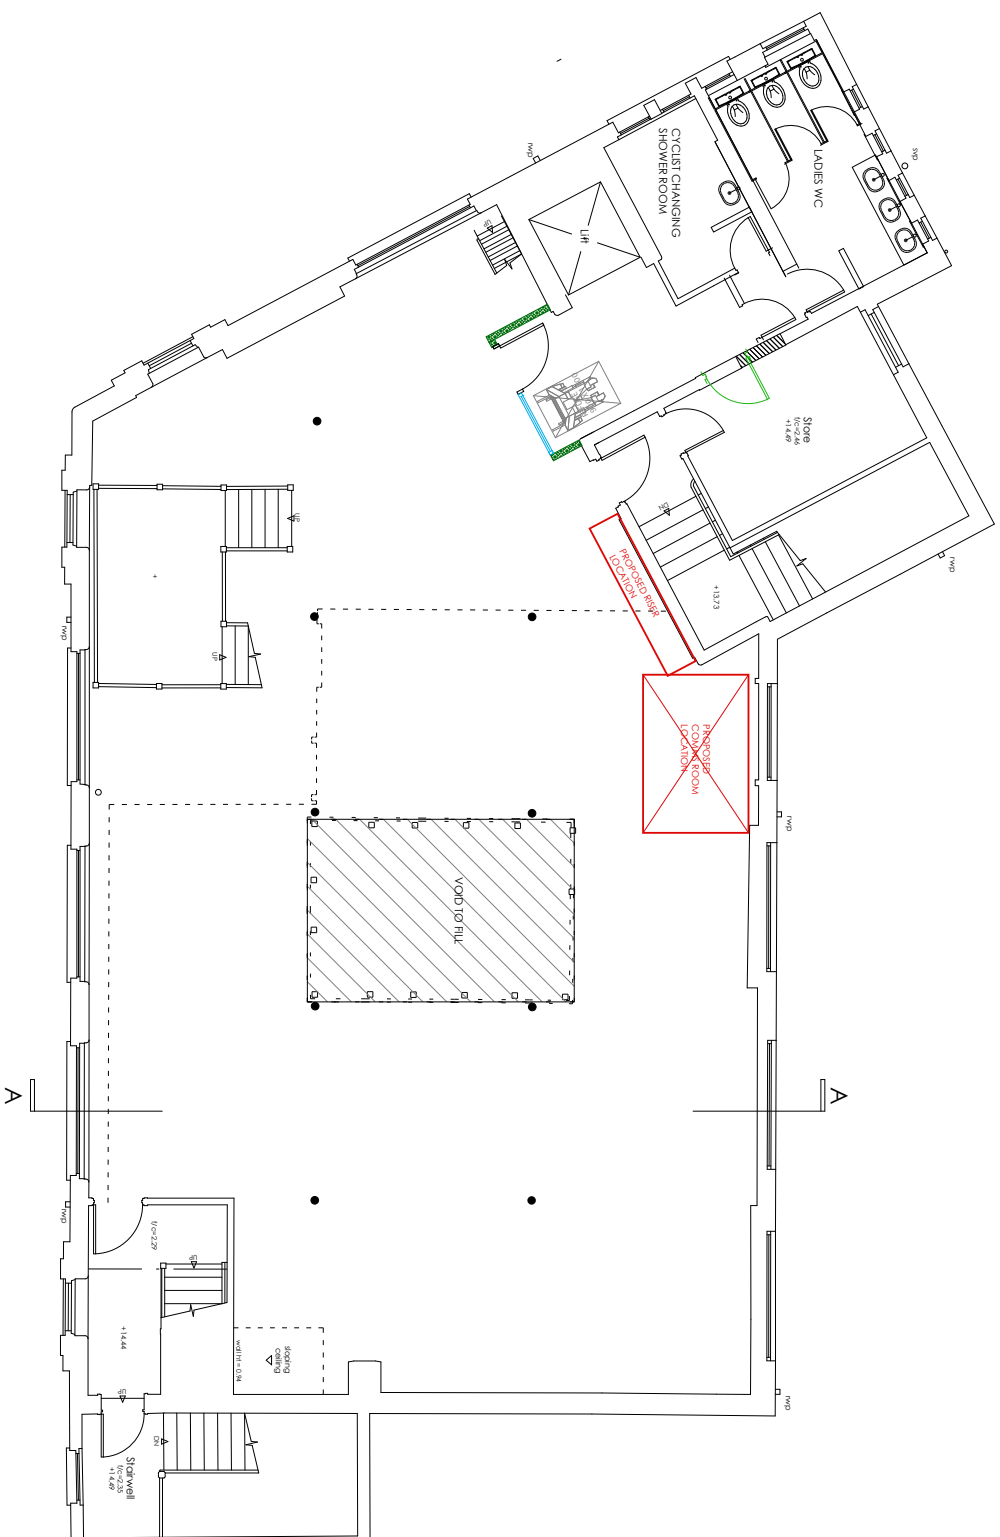

PRINT @ A3		project: CREATIONS BRUCE STREET		drawing title: BRUCE STREET PROPOSED 03 FLOOR	
Client: _____		date: MAY 18		proj.no.: 1426	
scale: 1:100		chckd: _____		dwg.no.: 01-BS-03	
dwgn: RD		_____		revisn: _____	
Philip Rodgers Design 30 Northcliffe Durrington BT71 6AP Tel: 028 8775 5200 phil@roddersdesigns.com			This drawing is the sole copyright of Philip Rodgers Design Ltd and Scda, work is figured dimensions only. All dimensions to be checked on site. This drawing is not for construction purposes. Contractors responsibility to meet all local building codes.		

Bruce Street Proposed 04 Mezzanine Floor

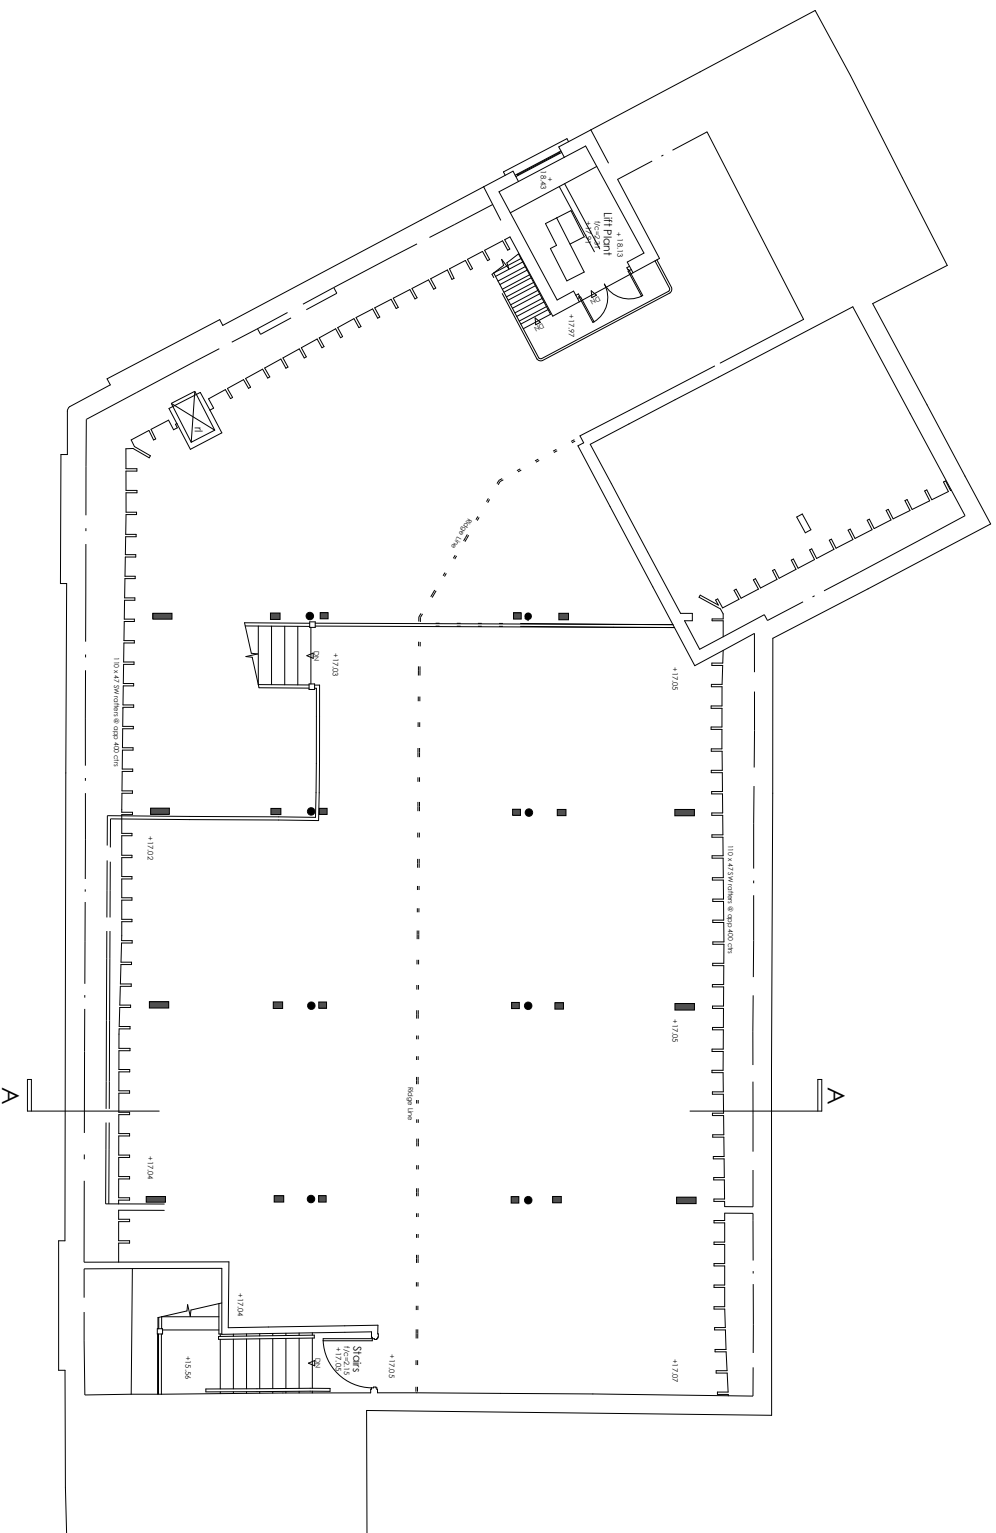

PRINT @ A3	project: CREATIONS BRUCE STREET		drawing title: BRUCE STREET PROPOSED 04 MEZZANINE FLOOR	
	client: _____	date: MAY 18	proj.no.: 14-26	revision: _____
	scale: 1:100	chkd: _____	dwg.no.: 01-BS-04	
	dwnr: RD			



This drawing is the sole copyright of Phillip Rodgers Design. Do not scale, work to figured dimensions only. All dimensions to be checked on site. This drawing is not for construction purposes. Contractors responsible to meet all local building codes.

Phillip Rodgers Design
 30 Melburn Road
 Durgamoh 8771 449
 Melbourne 3042
 Australia
 03 9487 8888
 phil@roddersdesign.com.au

Bruce Street

Front Elevation 1

- No proposed Changes to the exterior elevation

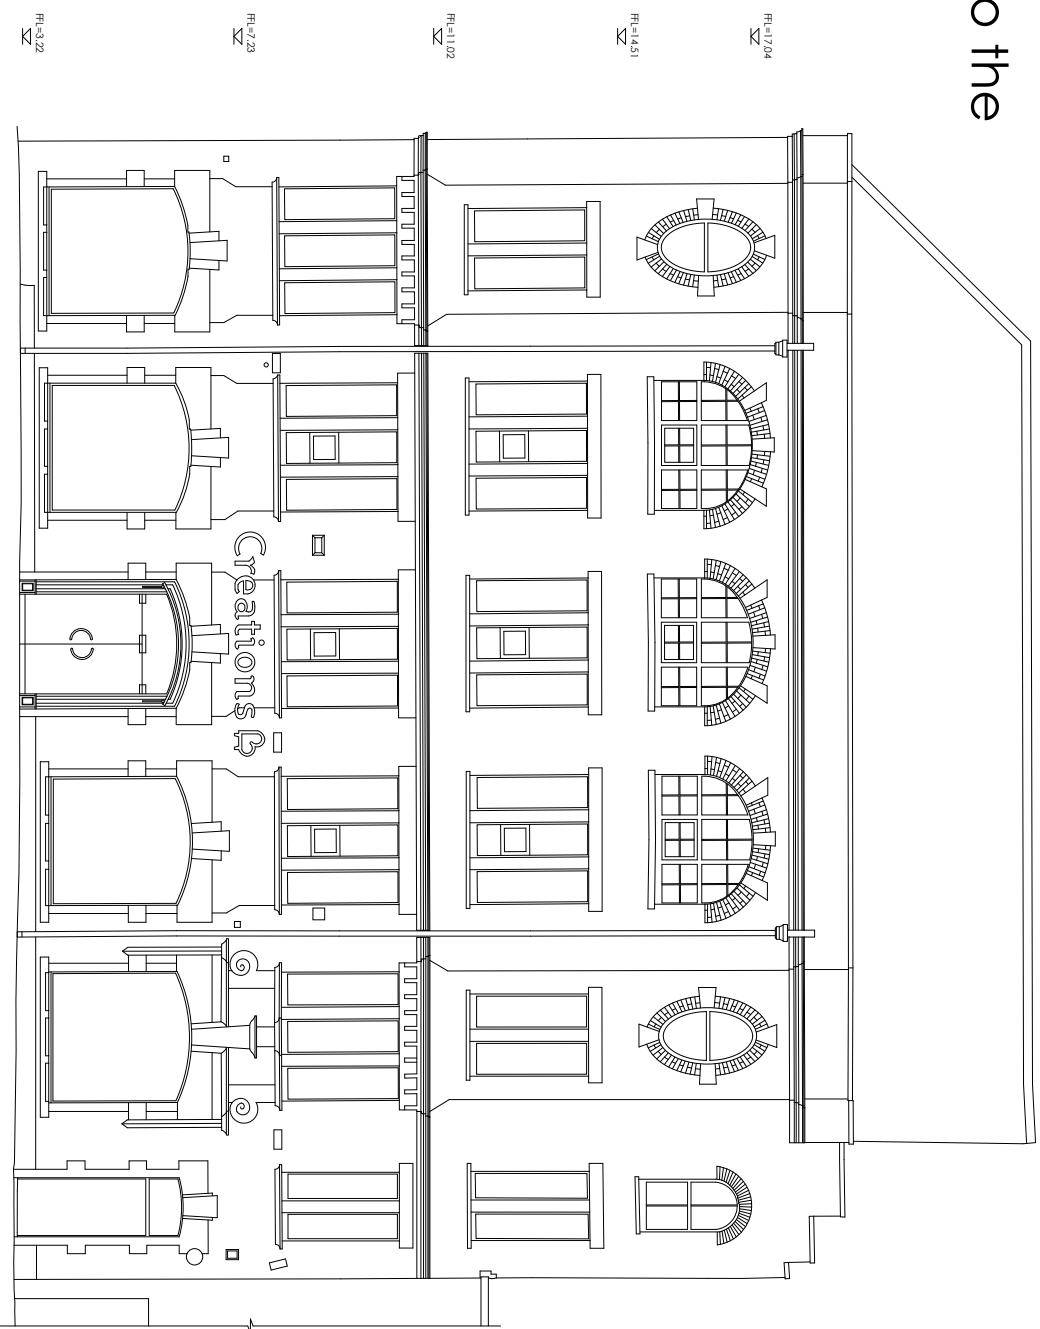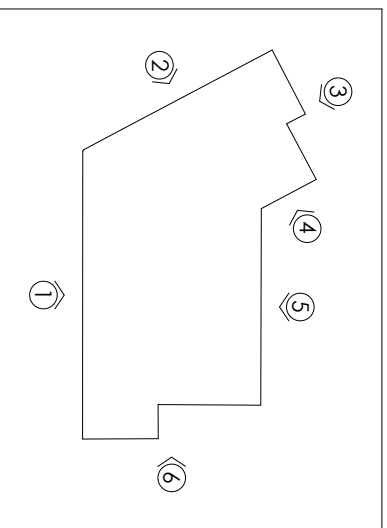


Existing Elevation - 1

PRINT @ A3	project: CREATIONS BRUCE STREET		drawing title: BRUCE STREET EXISTING FRONT ELEVATION		Philip Rodgers Design 30 Kentford Road Dungeness B171 6AP Kent, TN38 9JG Chislehurst Designers
	client: RD	scale: 1:100	date: MAY 18	proj.no.: 14-26	
	dwgn.no.: 01-B5-05	chkd: RD	revision: 1		

This drawing is the sole copyright of Philip Rodgers Design. Do not scale work to figured dimensions only. All Dimensions to be checked on site. This drawing is not for construction purposes. Contractors responsible to meet all local building codes.


Bruce Street

Front Elevation 2 - Existing and Proposed

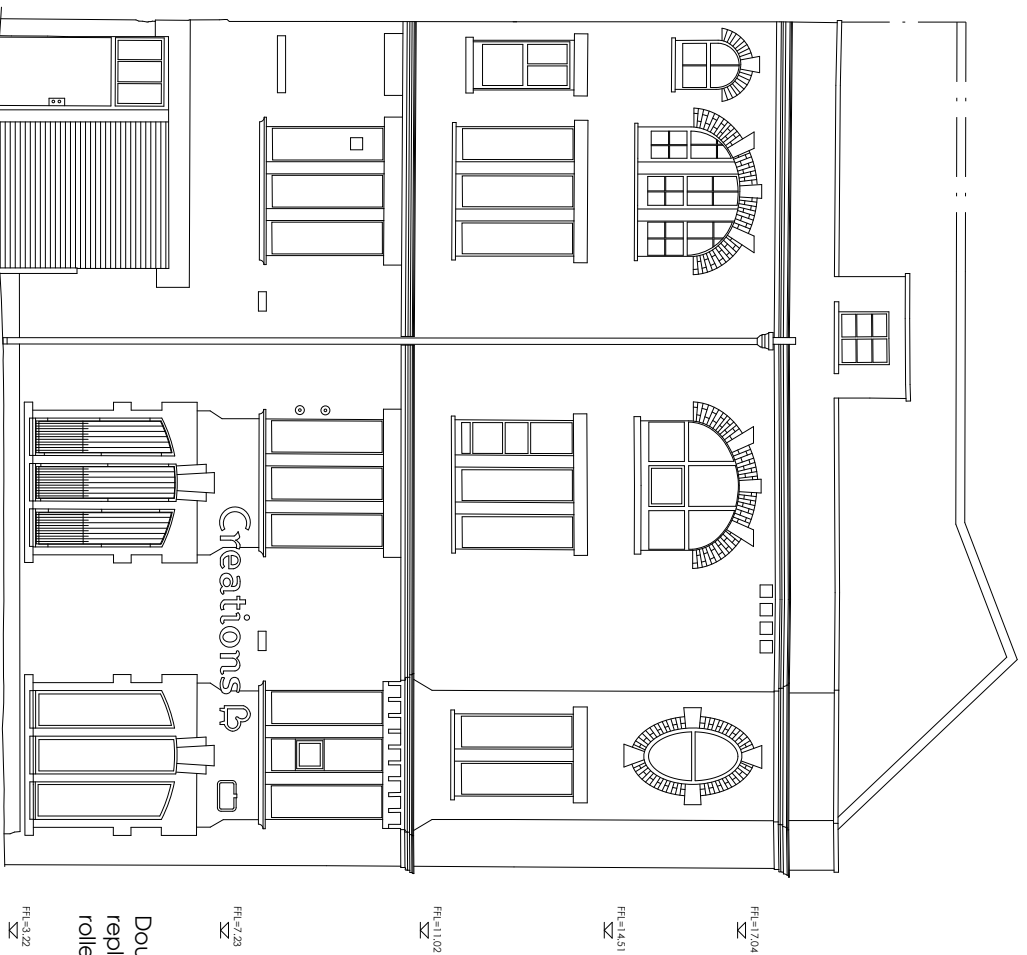

FR=17/04
FR=14/51
FR=11/02
FR=7/23
FR=4/22

Double door to replace roller shutter

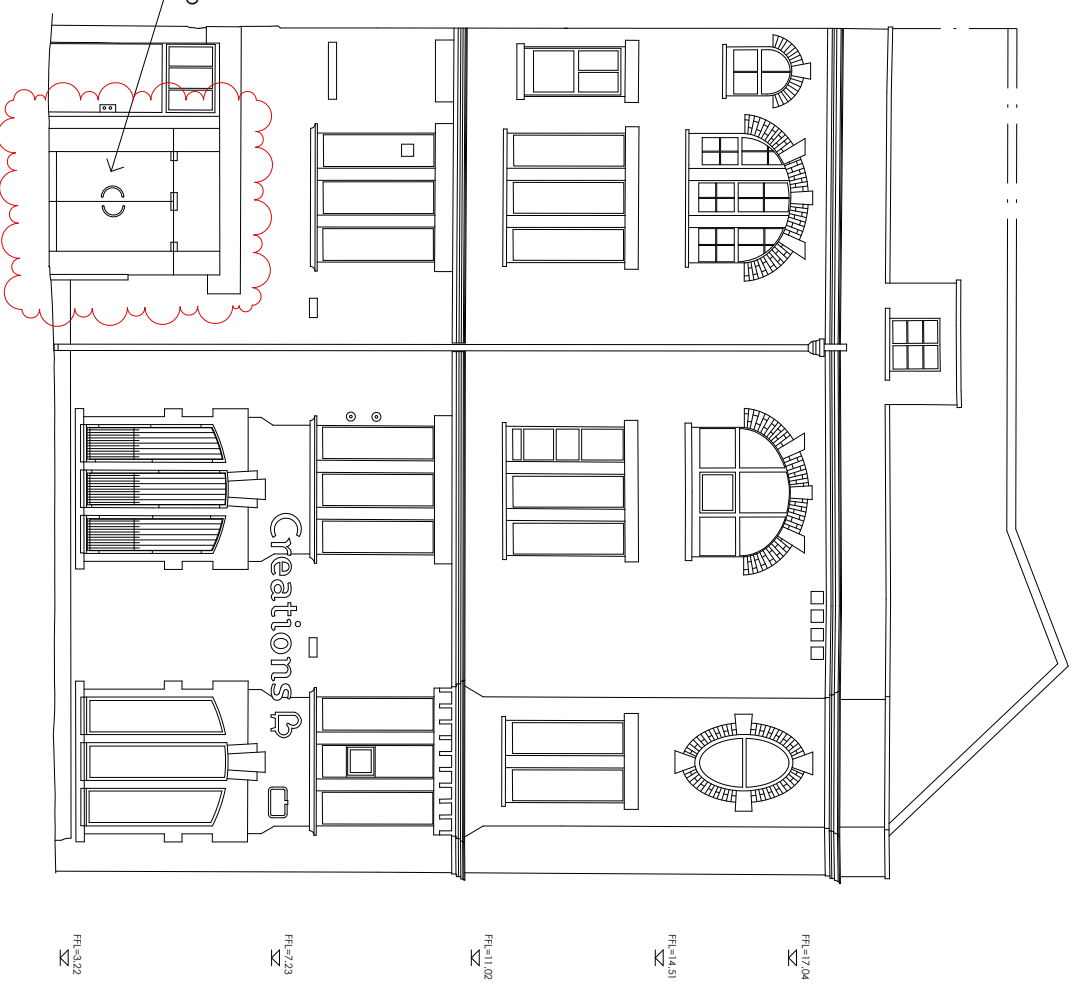


Proposed Elevation - 2


Existing Elevation - 2

PRINT @ A3		project: CREATIONS BRUCE STREET		drawing title: BRUCE STREET EXISTING & PROPOSED FRONT ELEVATION		Philip Rodgers Design Howard House 30 Northward Row Dunfermline KY11 6AP Chartered Designers	
		client: _____		date: MAY 18		revision: _____	
		scale: 1:100		proj.no.: 14-26			
		dwgn: RD		chkd: _____		dwg.no.: 01-BS-06	

This drawing is the sole copyright of Philip Rodgers Design Do not scale, work to figured dimensions only. All Dimensions to be checked on site. This drawing is not for construction purposes. Contractor responsibility to meet all local building codes

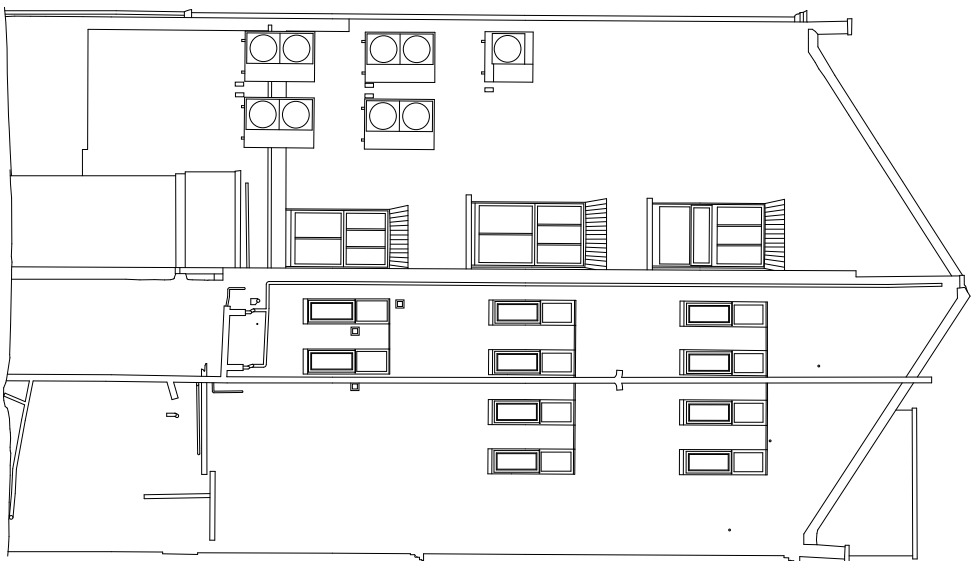

FH=17.04
 FH=14.51
 FH=11.02
 FH=7.23
 FH=3.22

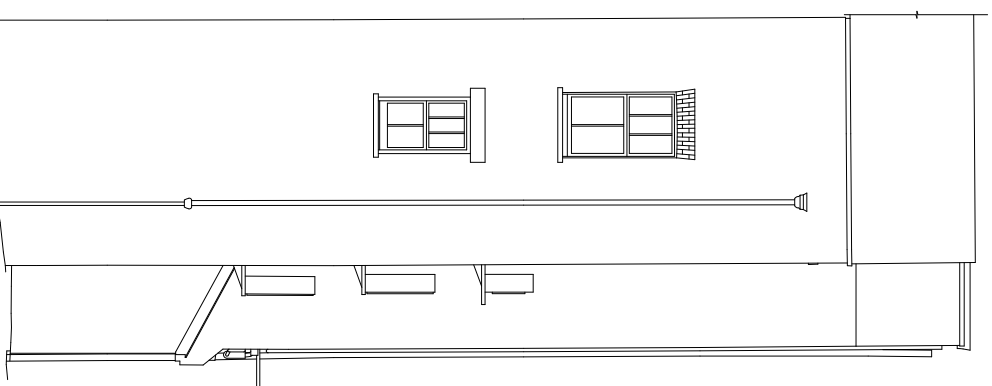

FH=17.04
 FH=14.51
 FH=11.02
 FH=7.23
 FH=3.22

Existing Elevation

(All levels are to Ordnance Survey Datum)

Datum 2.00m

Existing Elevation

(All levels are to Ordnance Survey Datum)


Datum 2.00m



Existing Elevation


(All levels are to Ordnance Survey datum)

Datum 2.00m

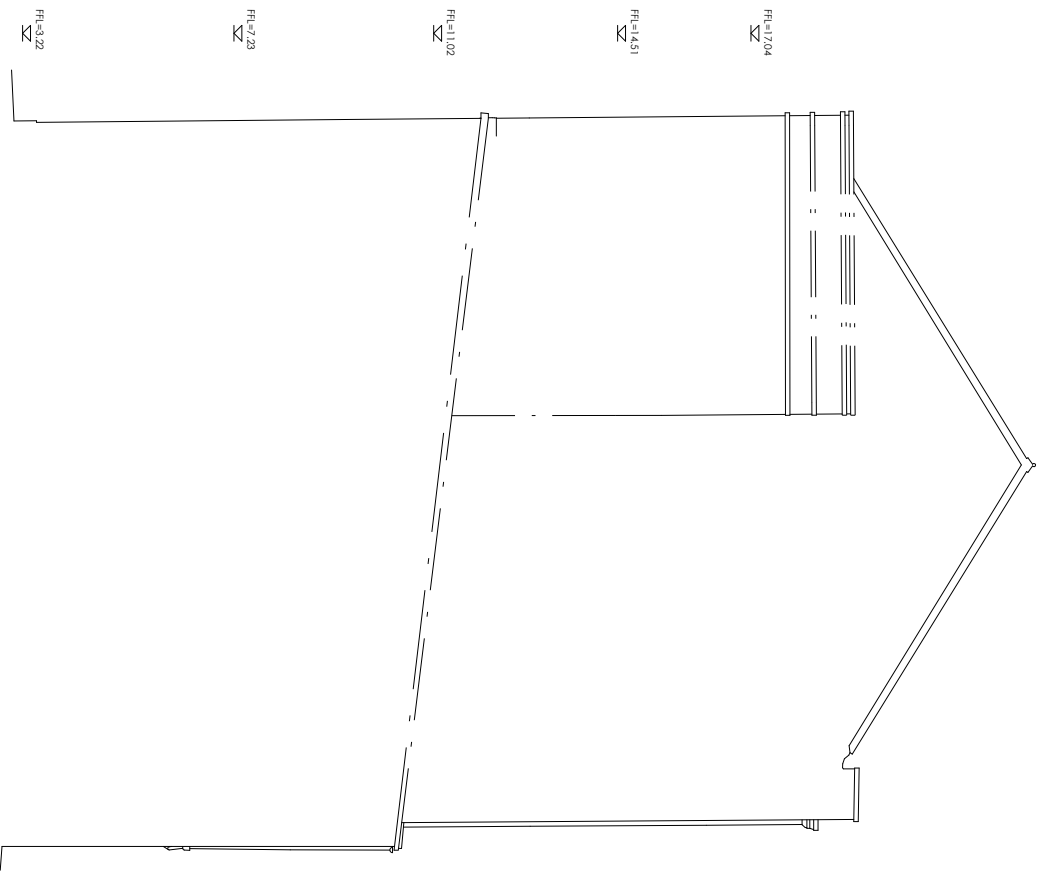

Existing Elevation
 (All levels are to Ordnance Survey Datum)

Datum
2.00m

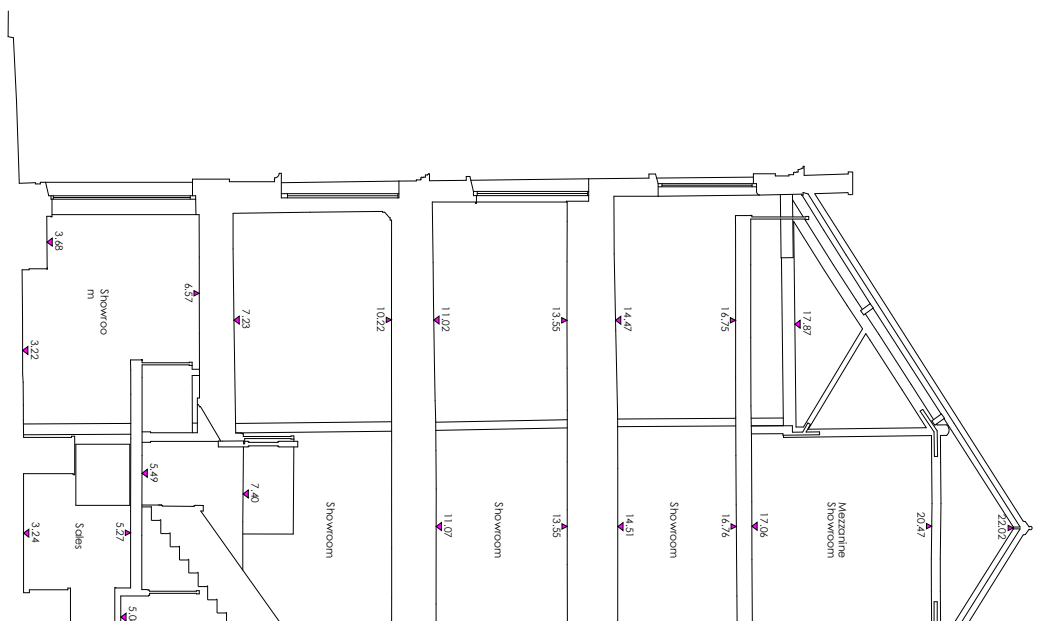

Existing Section A-
 (All levels are to Ordnance Survey Datum)