

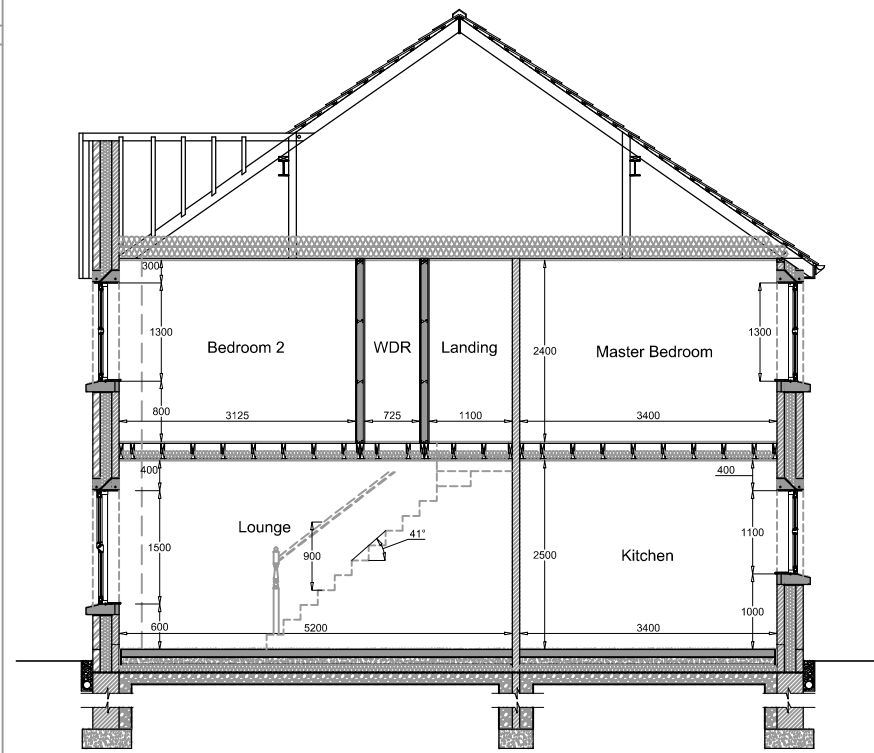


GROUND FLOOR PLAN

Footprint: 75.8m²
Total Internal Floor Area: 125.6m²

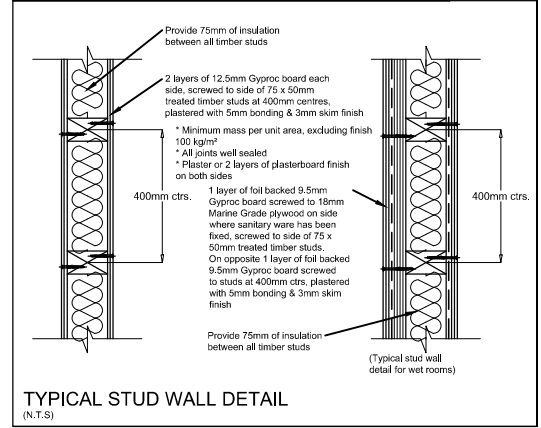

SECTION A-A

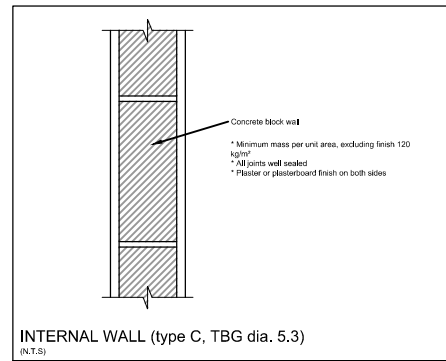

Building Control Ref: F/2013/0982	
Planning Ref:	
Rev:	Date:
Rev:	Date:
Rev: B - Amendments for BC	Date: Sep 14
Rev: A - Amendments for BC	Date:
<p>Robert Brown Architectural Solutions Ltd 12 Derryhoney Road, Beagh, Lisbellaw, Co. Fermanagh BT94 5DH Tel: 028 66 367749 Email: rbdrawings@hotmail.co.uk</p>	
Job Title:	
Proposed Dwelling At Moorlough Road, Killygullan, Lisnaskea For Mr. Seamus McCusker	
Drwg Title:	
Proposed Plans & Section	
Job No. 1540	Drwg. No. P-01
Date: Oct 13	Scale: 1:50
Revisions B	Drawn by: JB
© Copyright Robert Brown.	