

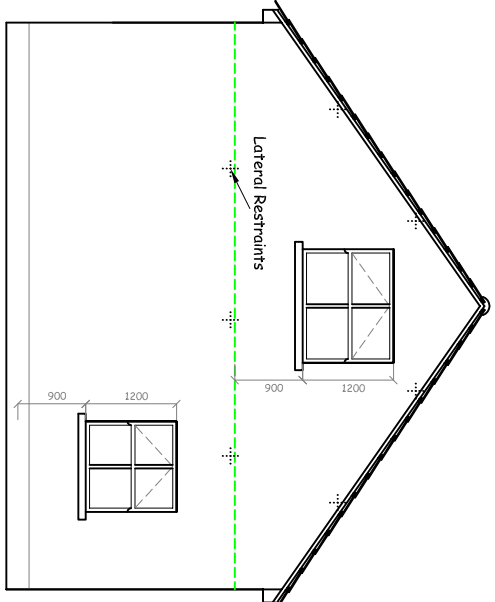


[illegible]


Rear Elevation

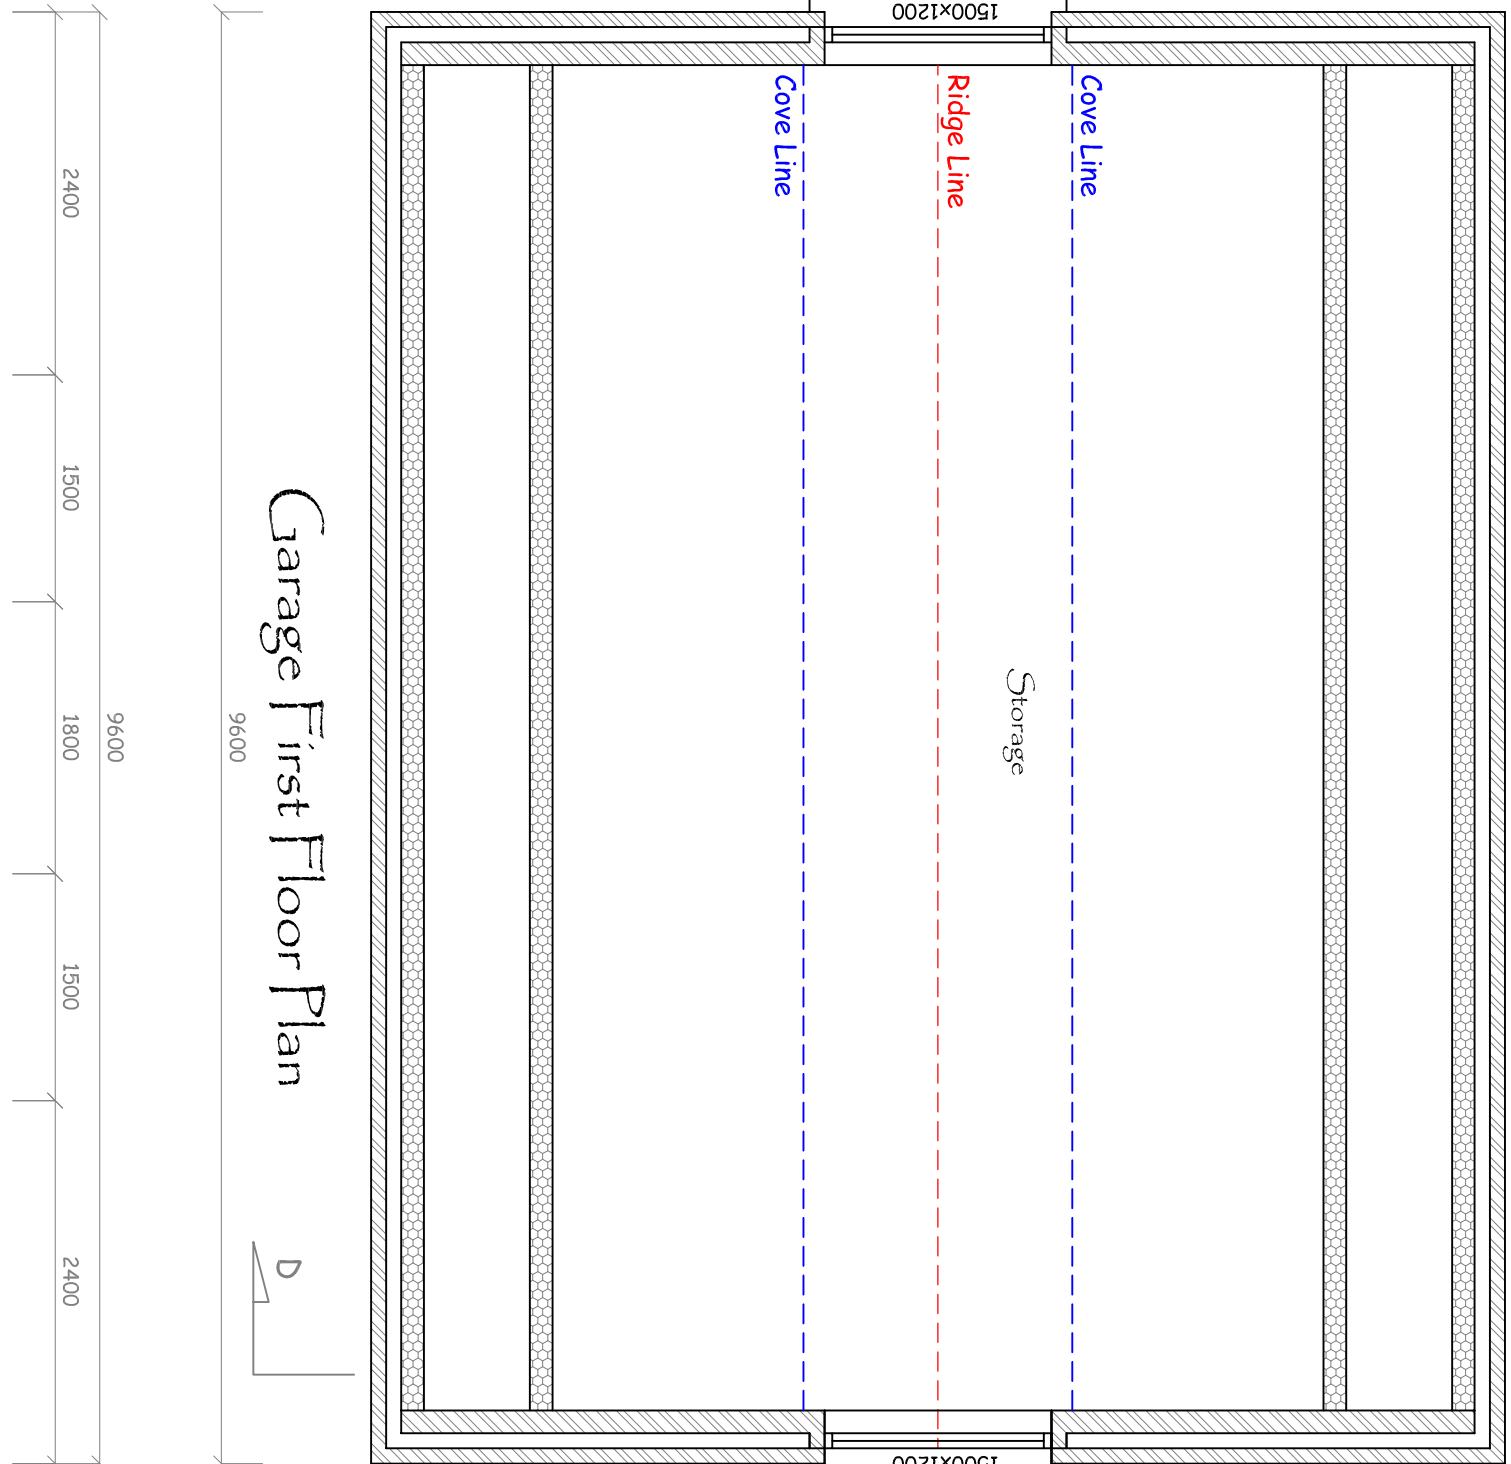


Garage First Floor Plan

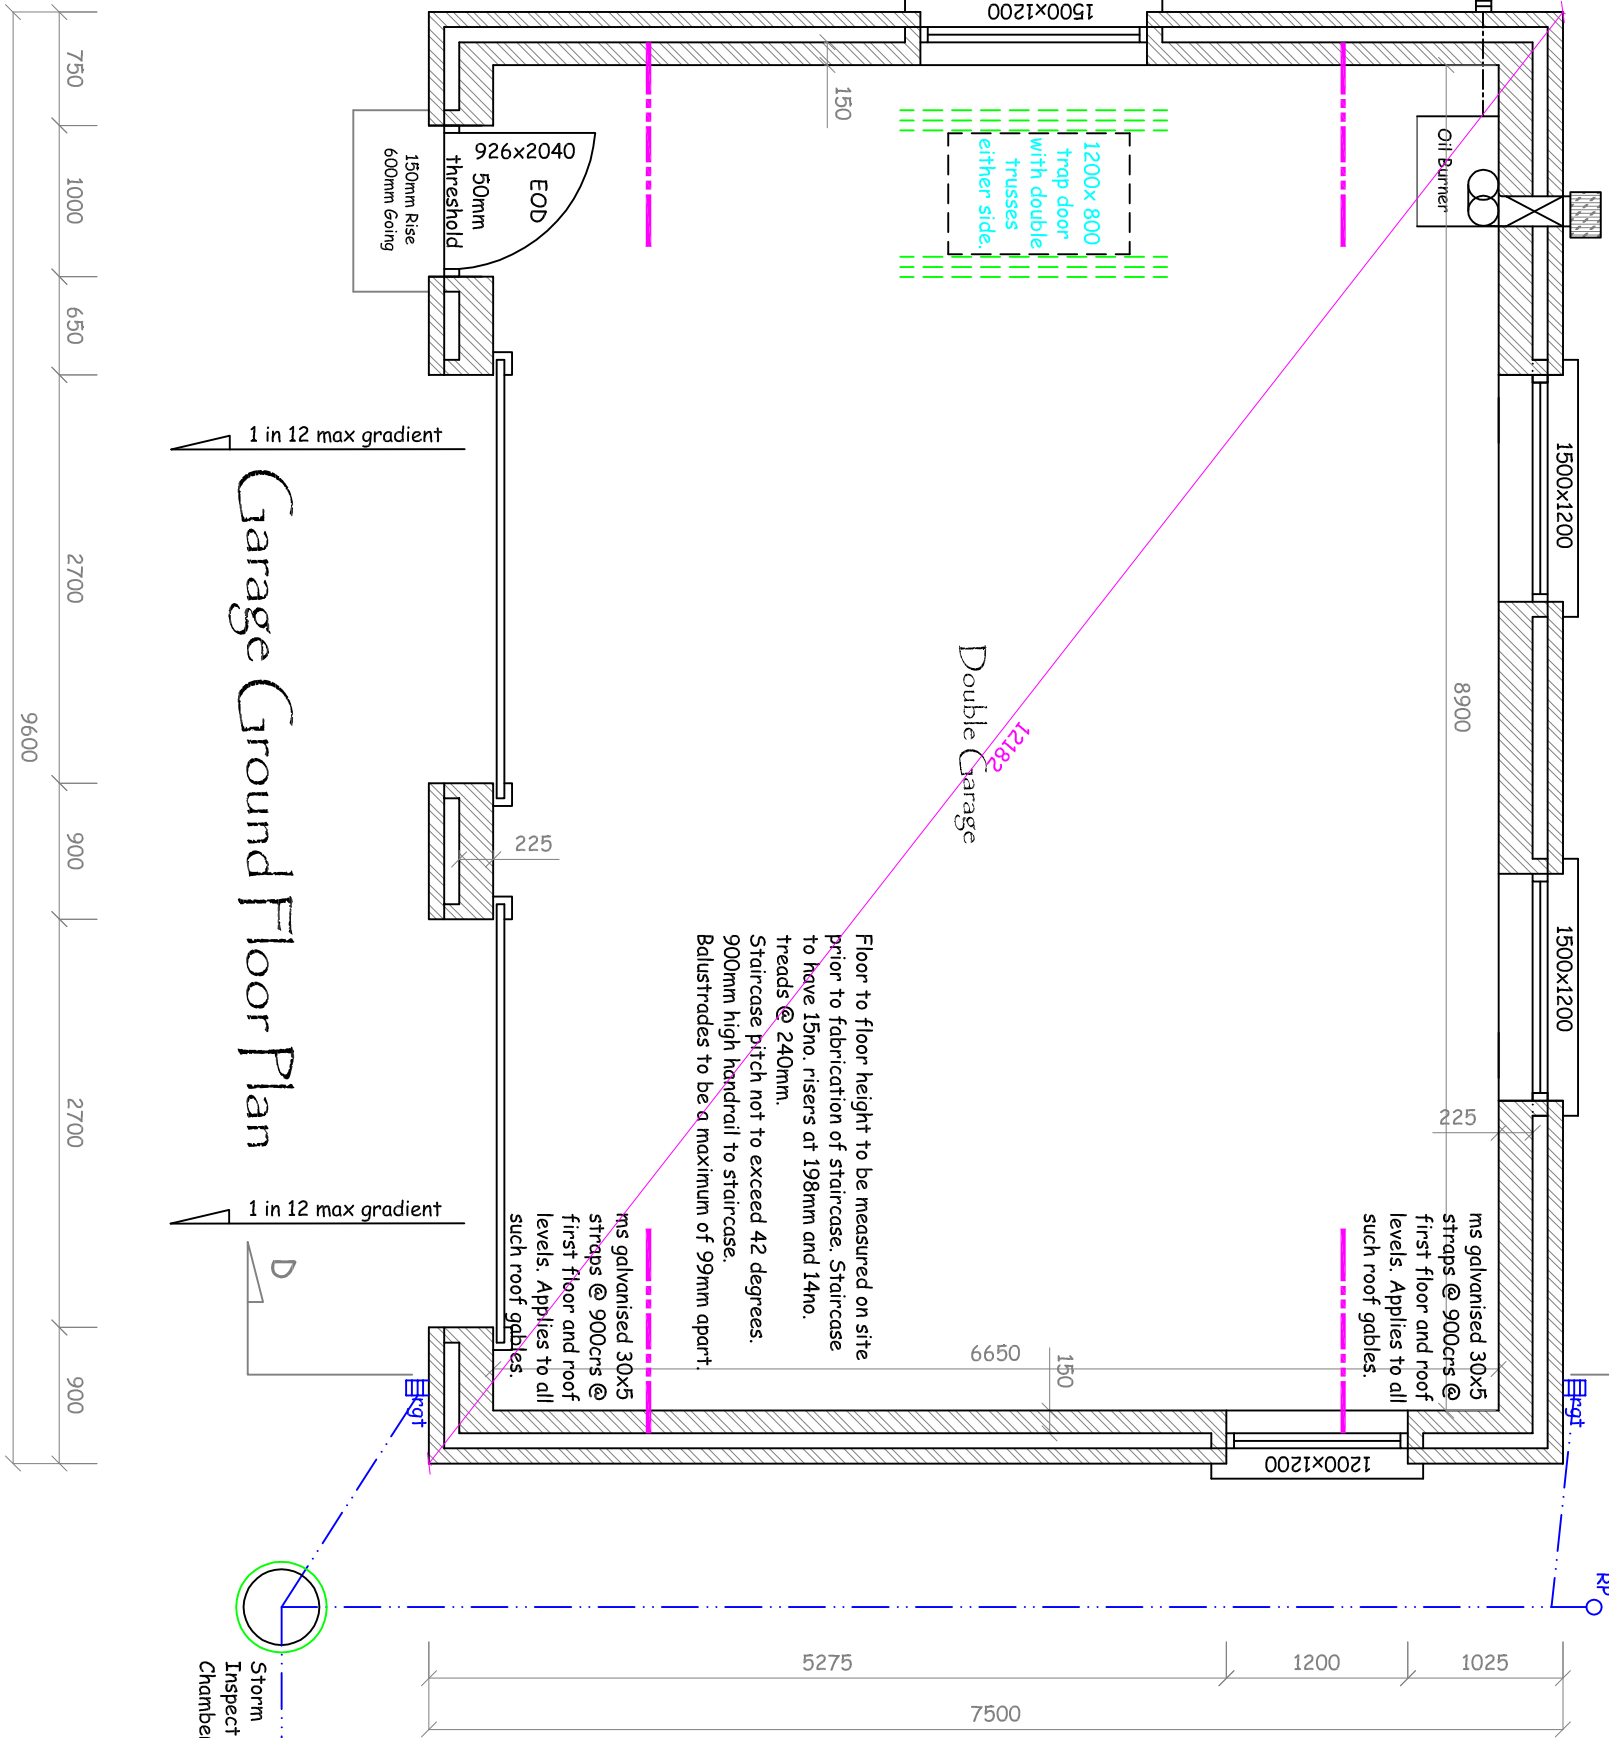

Garage Ground Floor Plan

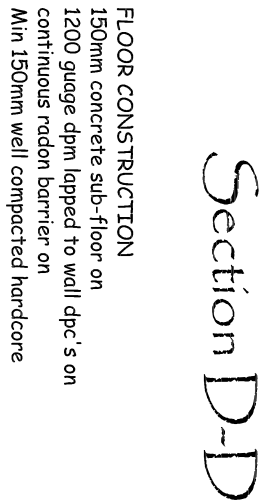


Section D-D

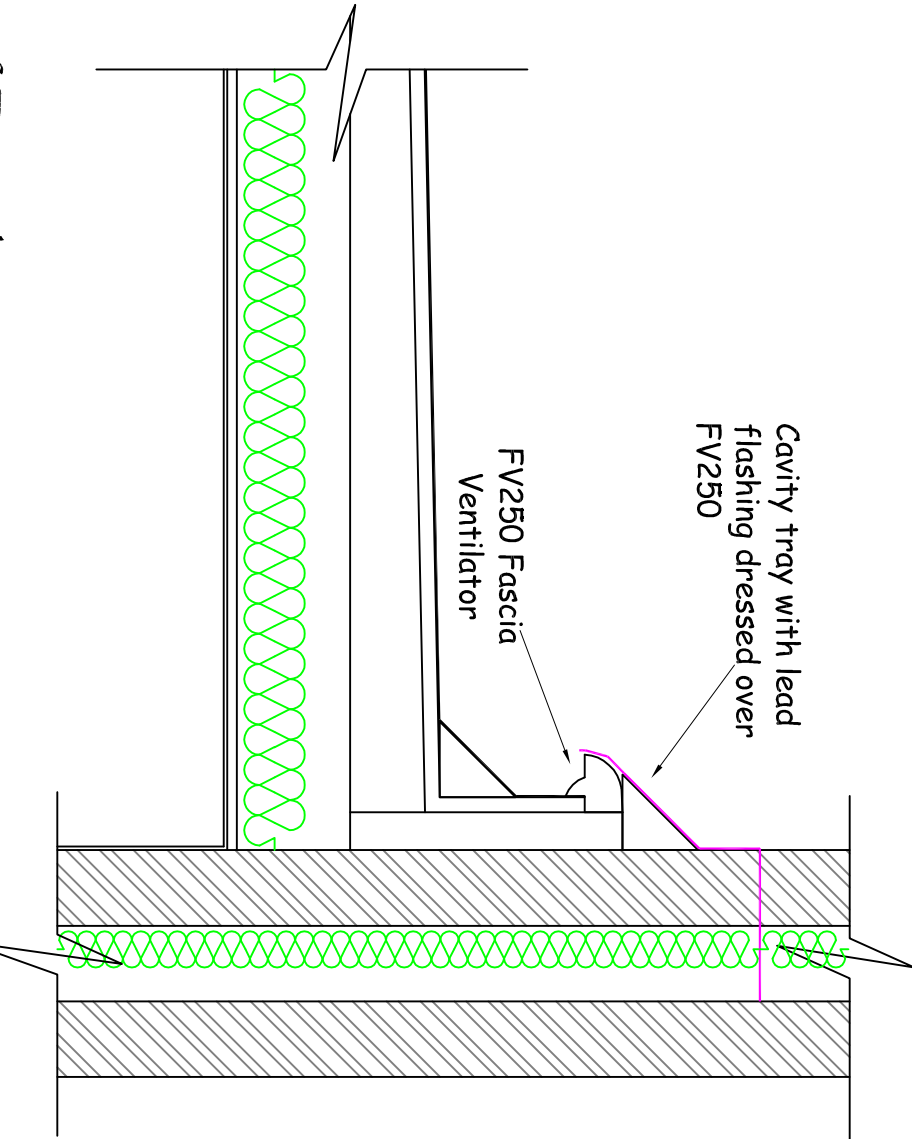

Flat roof with wall abutment  
Ventilation 25 000mm<sup>2</sup>/m a  
opposite edges - Glidevale

activity tray with lead  
flashing dressed over  
V250

Flat Roof Detail  
Scale 1:10

Proposed Dwelling & Detached Garage	05/10/09
Applicant: I M Property Developments Ltd Agent: Neil Irvine	Drawing Nb 3
Site: Approx 380m SW of 135 Cockhill Road, Eskra.	Scale 1:50 1:100
 <b>Neil Irvine Design</b> Architectural Consultants	
Amendments	01/09/2011 19/09/2011 18/11/2011