






Rear [S.E.] Elevation

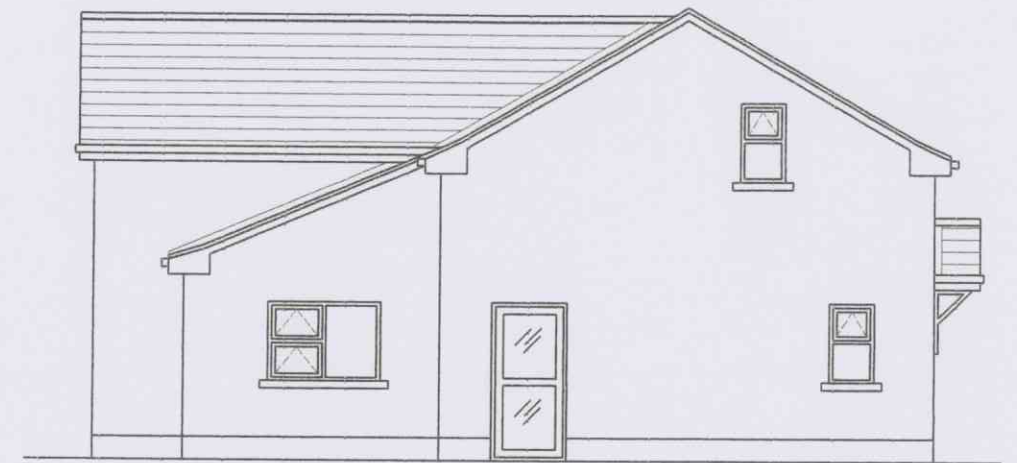


N.E. Side Elevation

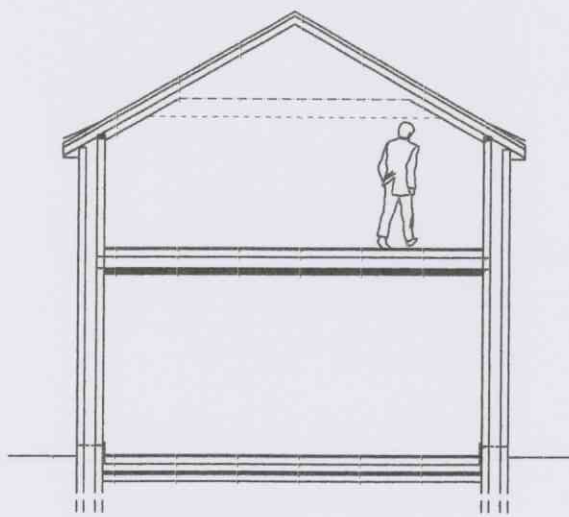


Section B-B

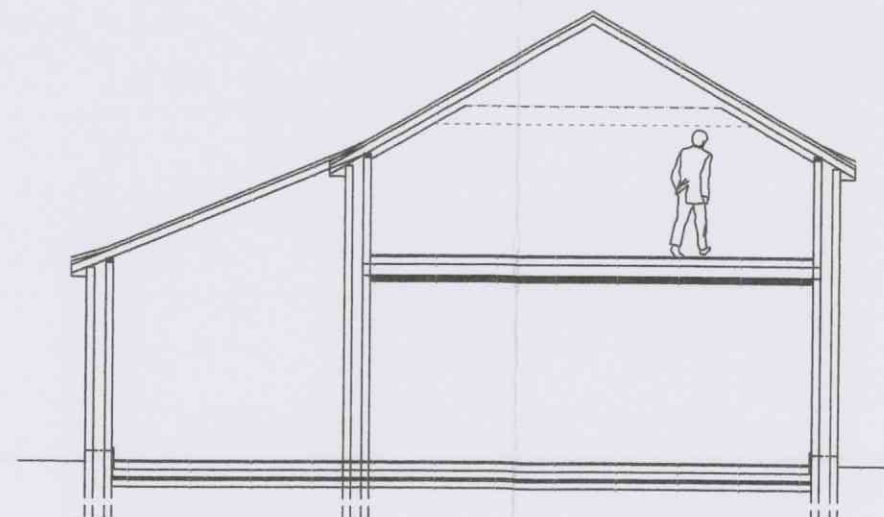




Section A-A

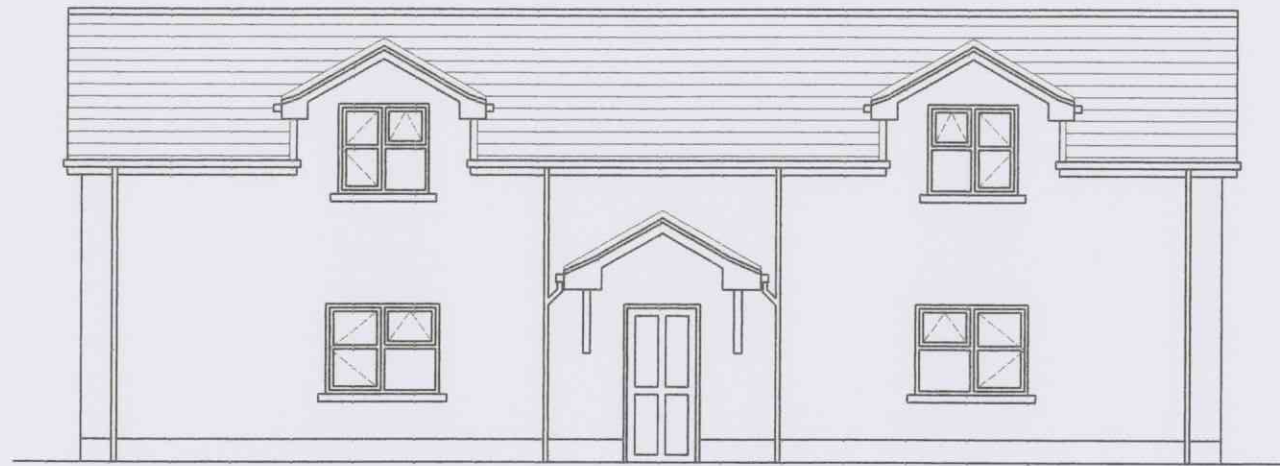


Front [N.W.] Elevation

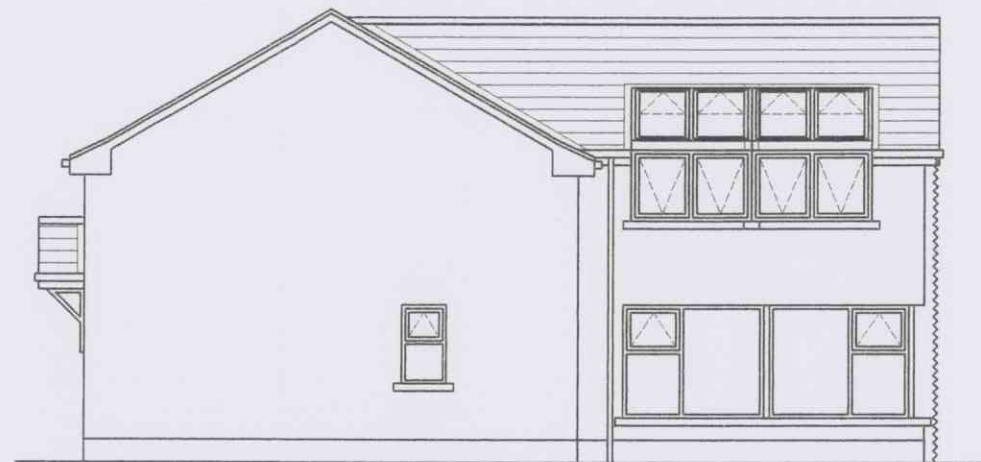

S.W. Side Elevation

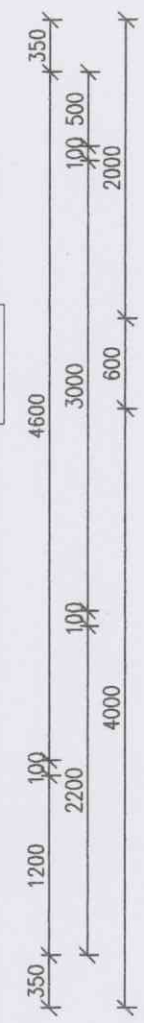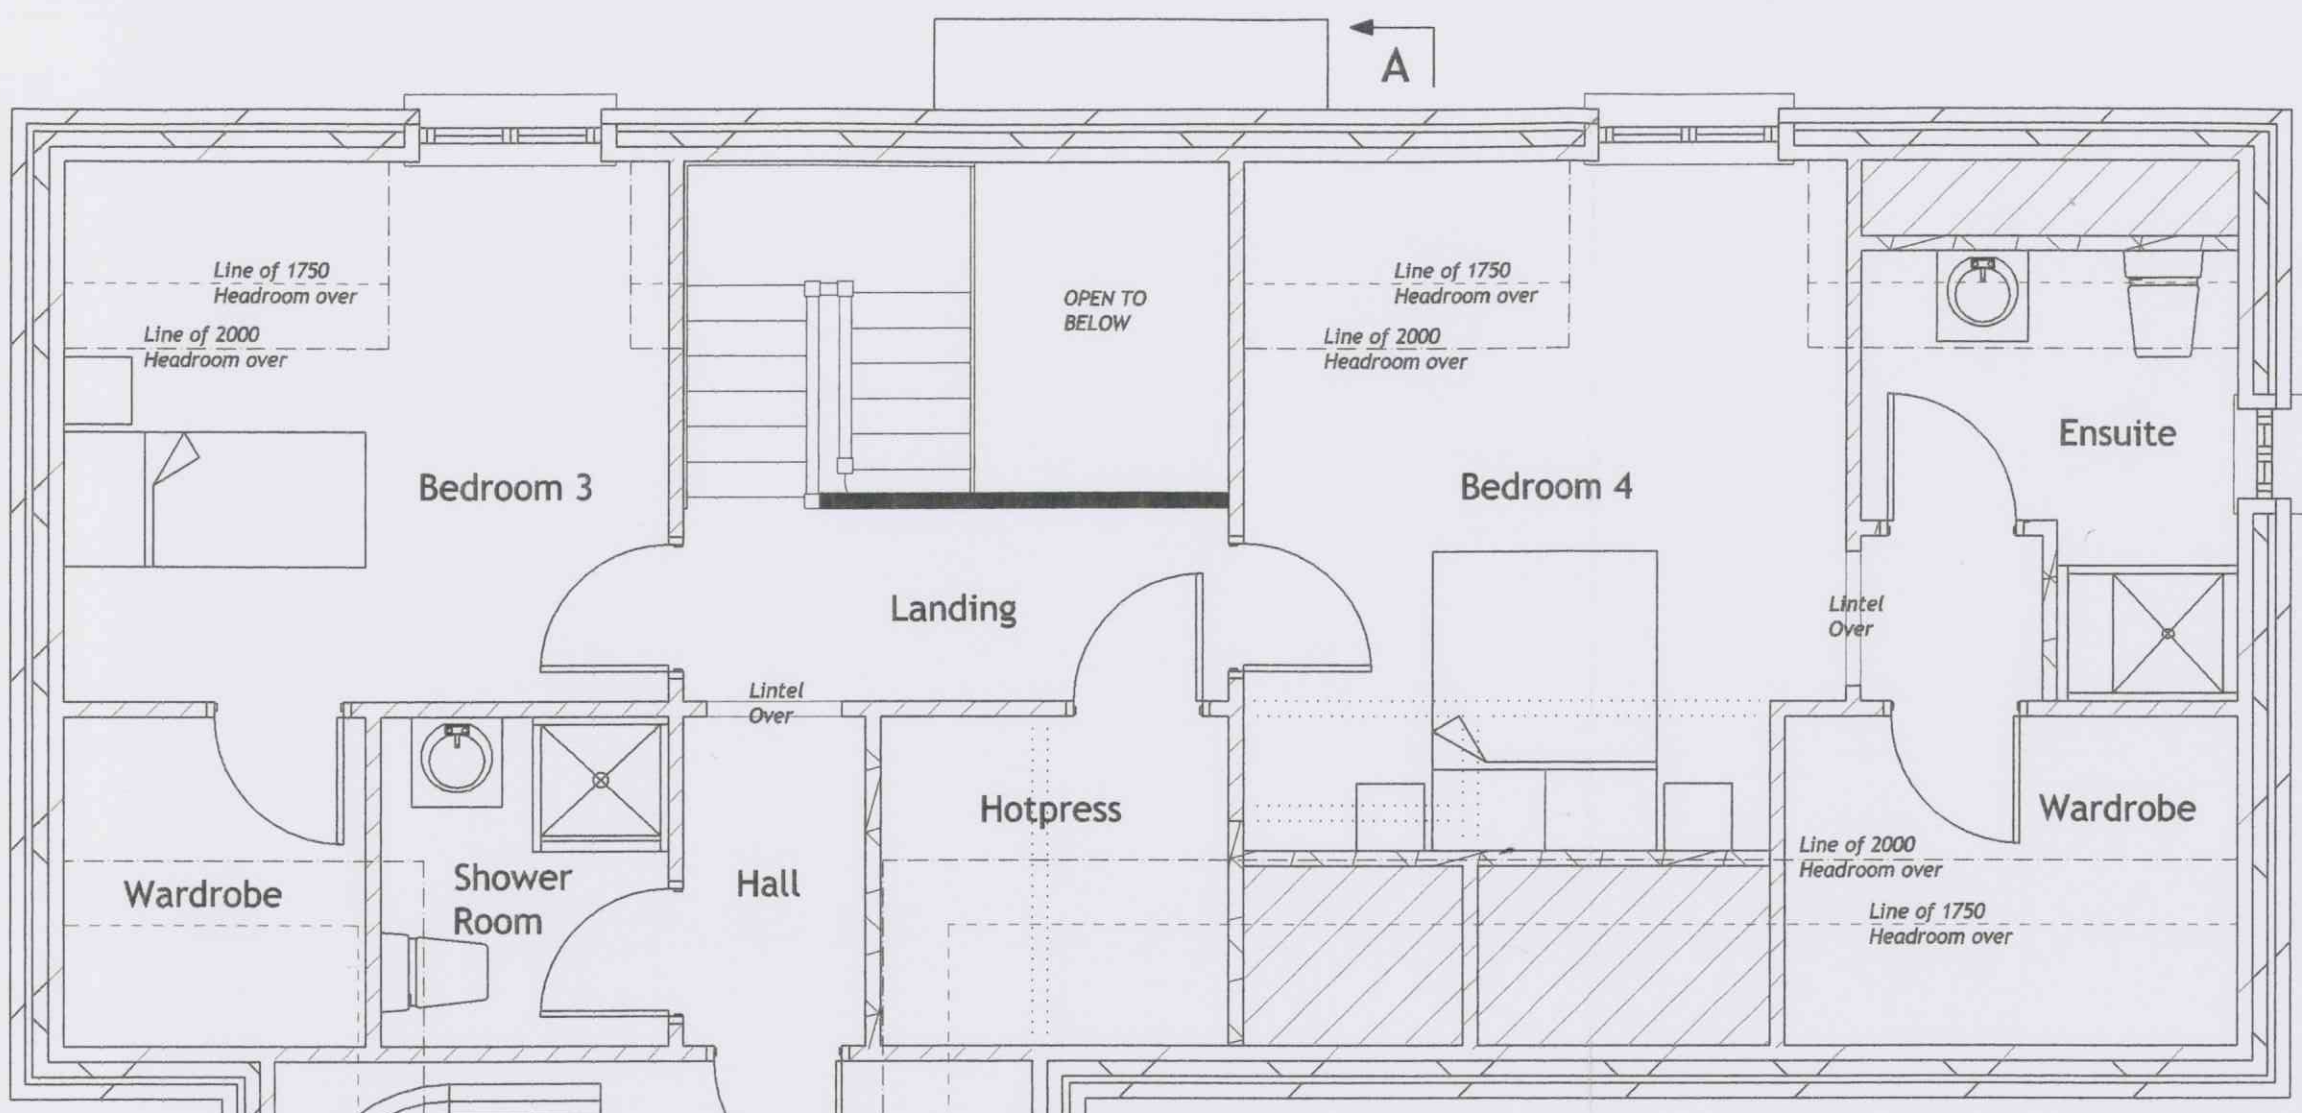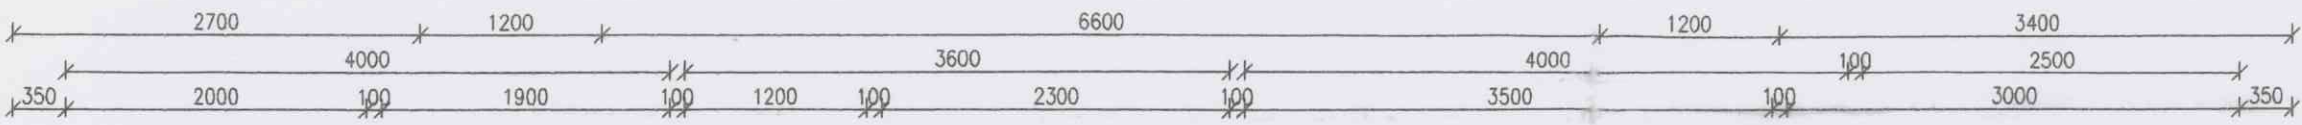

**First Floor Plan**  
107.96m<sup>2</sup>

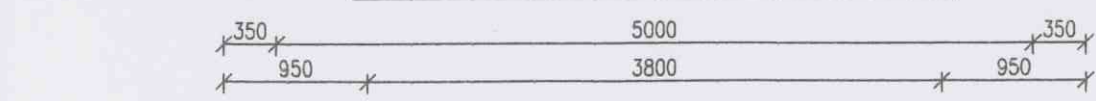

**Project:** Dwelling at Drumbeggan, Monea

**Client:** Gordon Daley

**Title:** Preliminary Design 2


**Drawn By:** Eóin O'Shea

**Drawing No.:** PRE 2      **Revision:**

**Scale(s):** 1:50, 1:100      **Date:** June 2011

**William O'Shea Architecture & Surveying**

Tawnynoran, Belleek, Co. Fermanagh BT93 3GP      Phone/Fax: (028)68658576 (N.I.) (048)68658576 (R.O.I.)

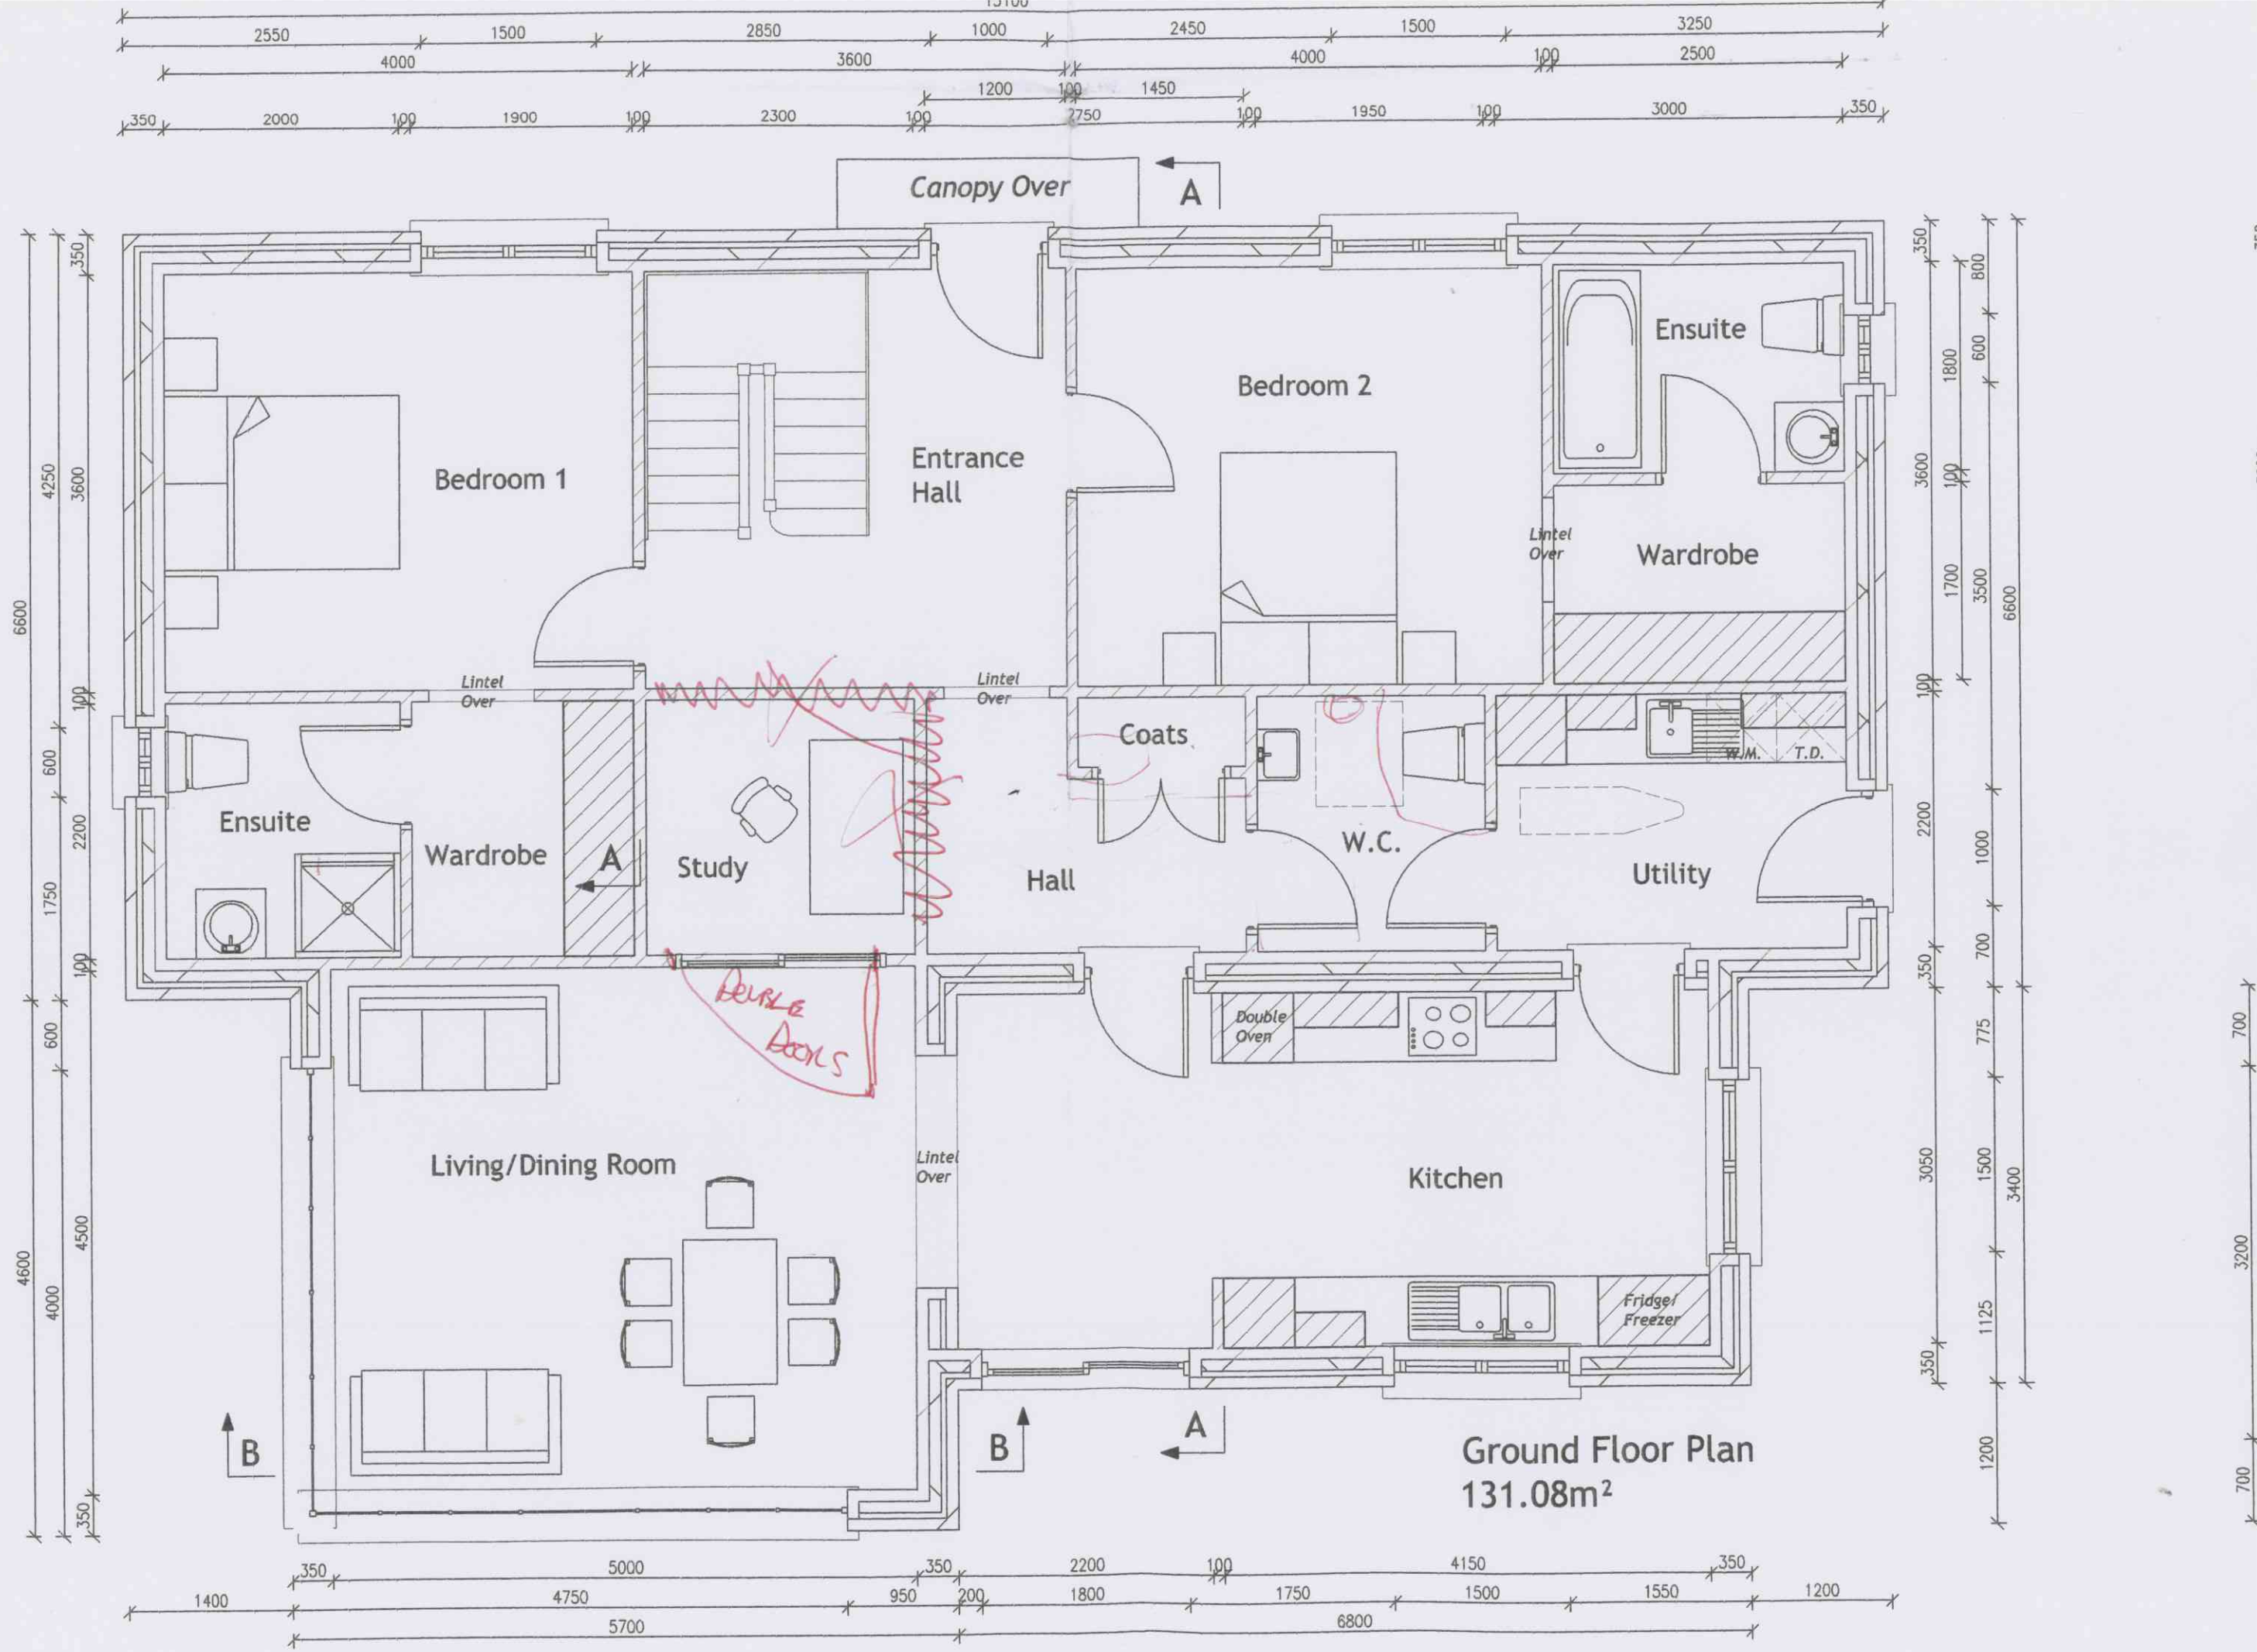

Ground Floor Plan  
131.08m<sup>2</sup>