



PAUL ROBINSON MORTGAGES

INDEPENDENT FINANCIAL ADVICE AVAILABLE

Mortgages | Life Assurance | Critical Illness | Accident, Sickness & Redundancy Cover |
Income Protection | Buildings & Contents Insurance | Trusts |

To arrange an initial appointment please contact:

ARMSTRONG GORDON

YOUR HOME MAY BE REPOSSESSED IF YOU DO NOT KEEP UP REPAYMENTS ON YOUR MORTGAGE.

Typically we do not charge a fee for mortgage advice. However depending upon your circumstances a fee of up to 1.5% of the mortgage amount may be charged. Approval Number H0114170



ARMSTRONG GORDON



PORTRUSH

Site at 27-28 Kerr Street

BT56 8BP

Offers Over £1,495,000



64 The Promenade Portstewart BT55 7AF
T. 028 7083 2000

F. 028 7083 2950 E. info@armstronggordon.com W. www.armstronggordon.com

Armstrong Gordon & Co. Ltd Estate Agents for themselves and for the vendors and for the lessors of this property whose agents they are given notice that: (1) the particulars are set out as a general outline only for the guidance of intending purchasers or lessees, and do not constitute, nor constitute part of an offer or contract; (2) all descriptions, dimensions, references to condition and necessary permissions for use and occupation and other details are given without responsibility and any intending purchaser or tenants should not rely on them as statements or representations of fact but must satisfy themselves by inspection or otherwise as to the correctness of each of them; (3) no person in the employment of Armstrong Gordon has any authority to give any representation or warranty whatever in relation to this property

028 7083 2000
www.armstronggordon.com

Superb building site with full planning for 6 extraordinarily large sea and harbour view apartments. Each apartment will have its own parking and store unless the site buyer wishes to change the block design subject to necessary consents.

Approaching Portrush on the Coleraine Road, head straight into Portrush Town Centre. As you pass Barry's Amusements on Kerr Street, the site at 27-28 will be situated on your right hand side before the harbour.

**PLANNING DRAWING A1
STREET SCAPE VIEW**







SCALE 1:100




SPECIAL FEATURES:

- ** Site Has Full Planning Permission In Place For 6 Apartments
- ** Stunning Sea, Harbour and Donegal Headlands Views From Site
- ** Very Central Much Sought After Position
- ** Private Car Parking & Storage Included In Scheme Designs
- ** Lift Access To All Floors
- ** Accommodation Designed Is Extremely Generous With Mix Of 3 & 4 Bed Designs
- ** First Floor Communal Garden Included In Design

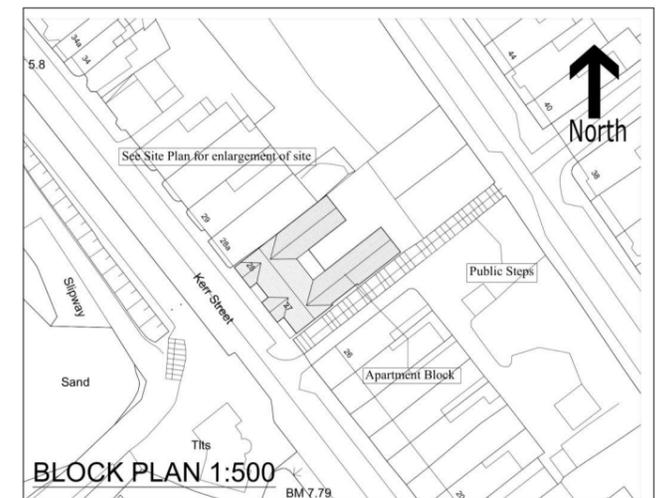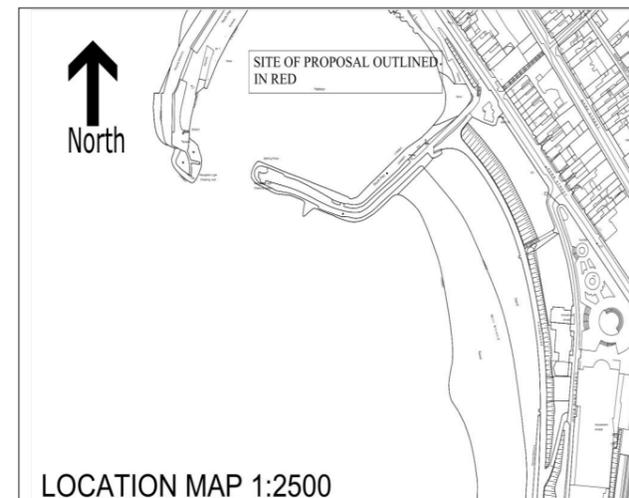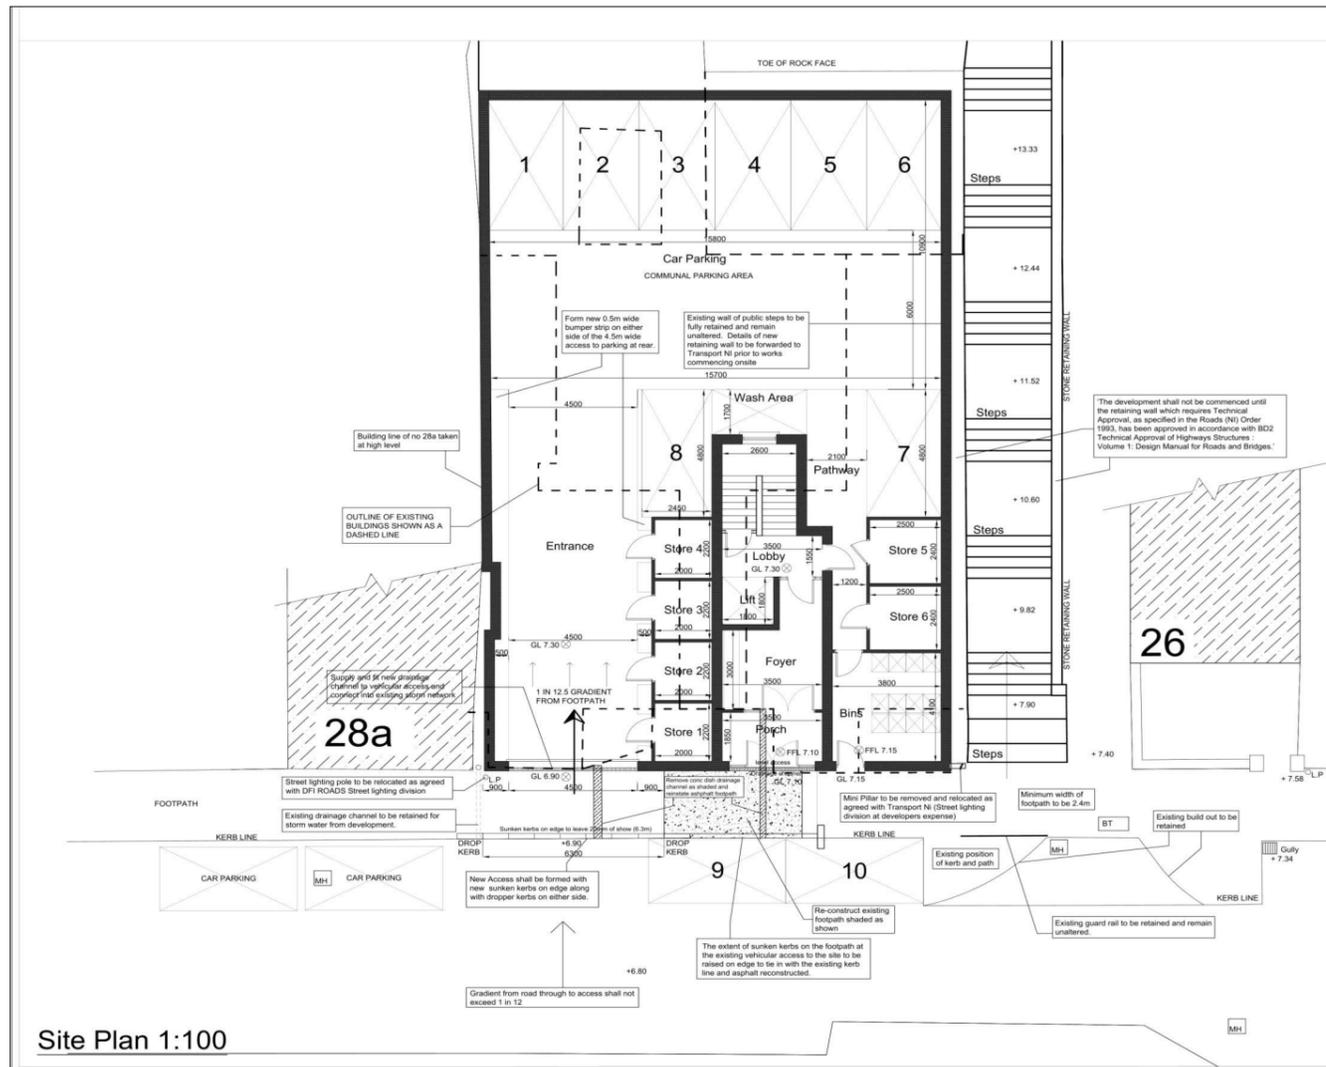


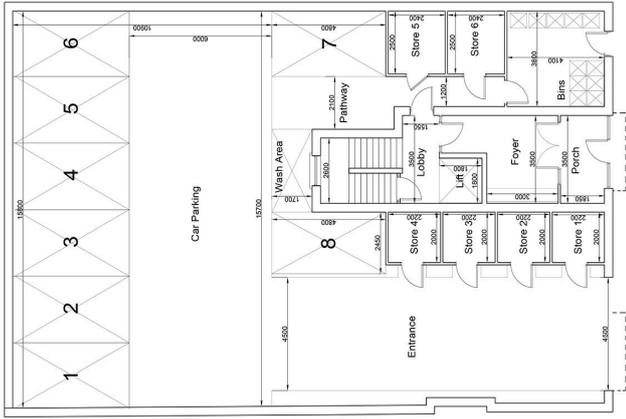


GROUND FLOOR PLAN

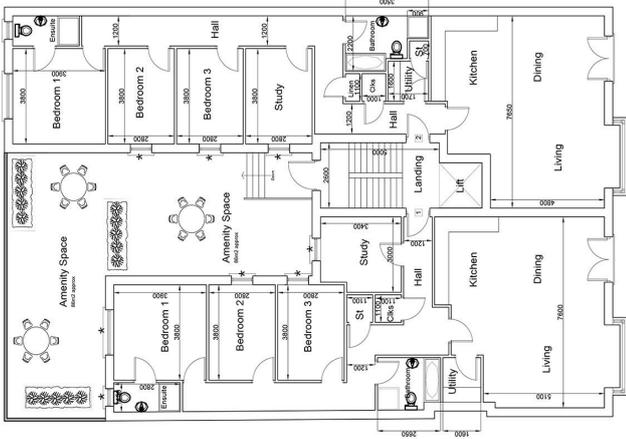

FIRST FLOOR PLAN

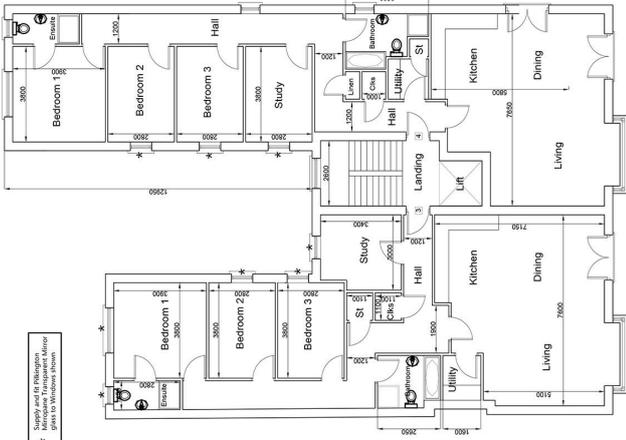


SECOND FLOOR PLAN

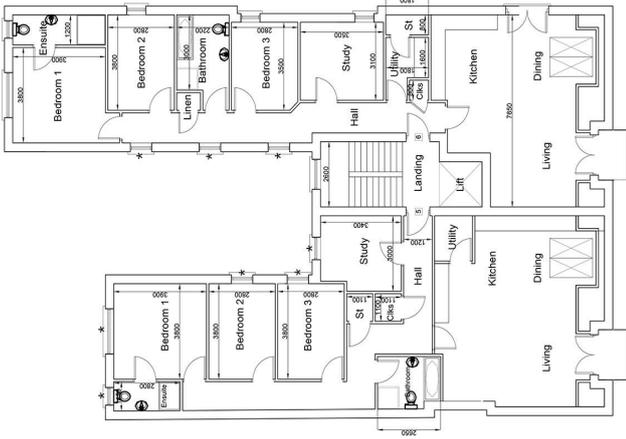


THIRD FLOOR PLAN



FRONT ELEVATION

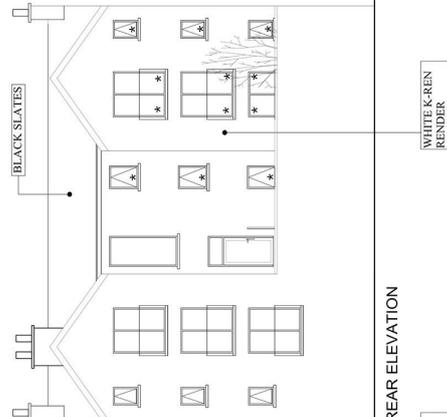

REAR ELEVATION

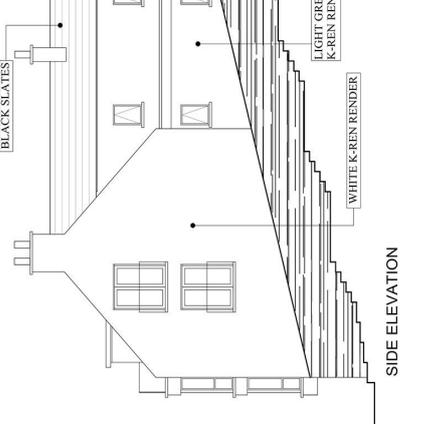


SIDE ELEVATION

REV H 01.10.18 - Planning Amendments	
DEMOLITION OF No 27 - 28 KERR STREET AND	
ERECTION OF NEW 3 1/2 STOREY BUILDING	
COMPRISING OF 6 No APARTMENTS	
AT: 27 - 28 Kerr Street, Portmah, BT56 8DQ	
FOR: MR ALISTAIR ROBINSON	
OF: 1 Station Court, Station Road, Portstewart BT55 7UB	
Title	Proposed Plans and Elevations
Drawn by	Date: JULY 2017
Scale	1:100
	Planning number 1458/16
GARY GASTON ARCHITECTURAL TECHNICIAN	
15, White Cross, Coleraine, BT53 7UL Tel: 028 72628 1796	

External Finishes	Roof Covering BLACK Slates Gutters and Downpipes BLACK PVC
Walls	WHITE K-REN to walls LIGHT GREY K-REN to walls
Windows	DARK GREY double glazed PVC units


PLANNING DRAWING A1
PLANS AND ELEVATIONS 1:100 REV H

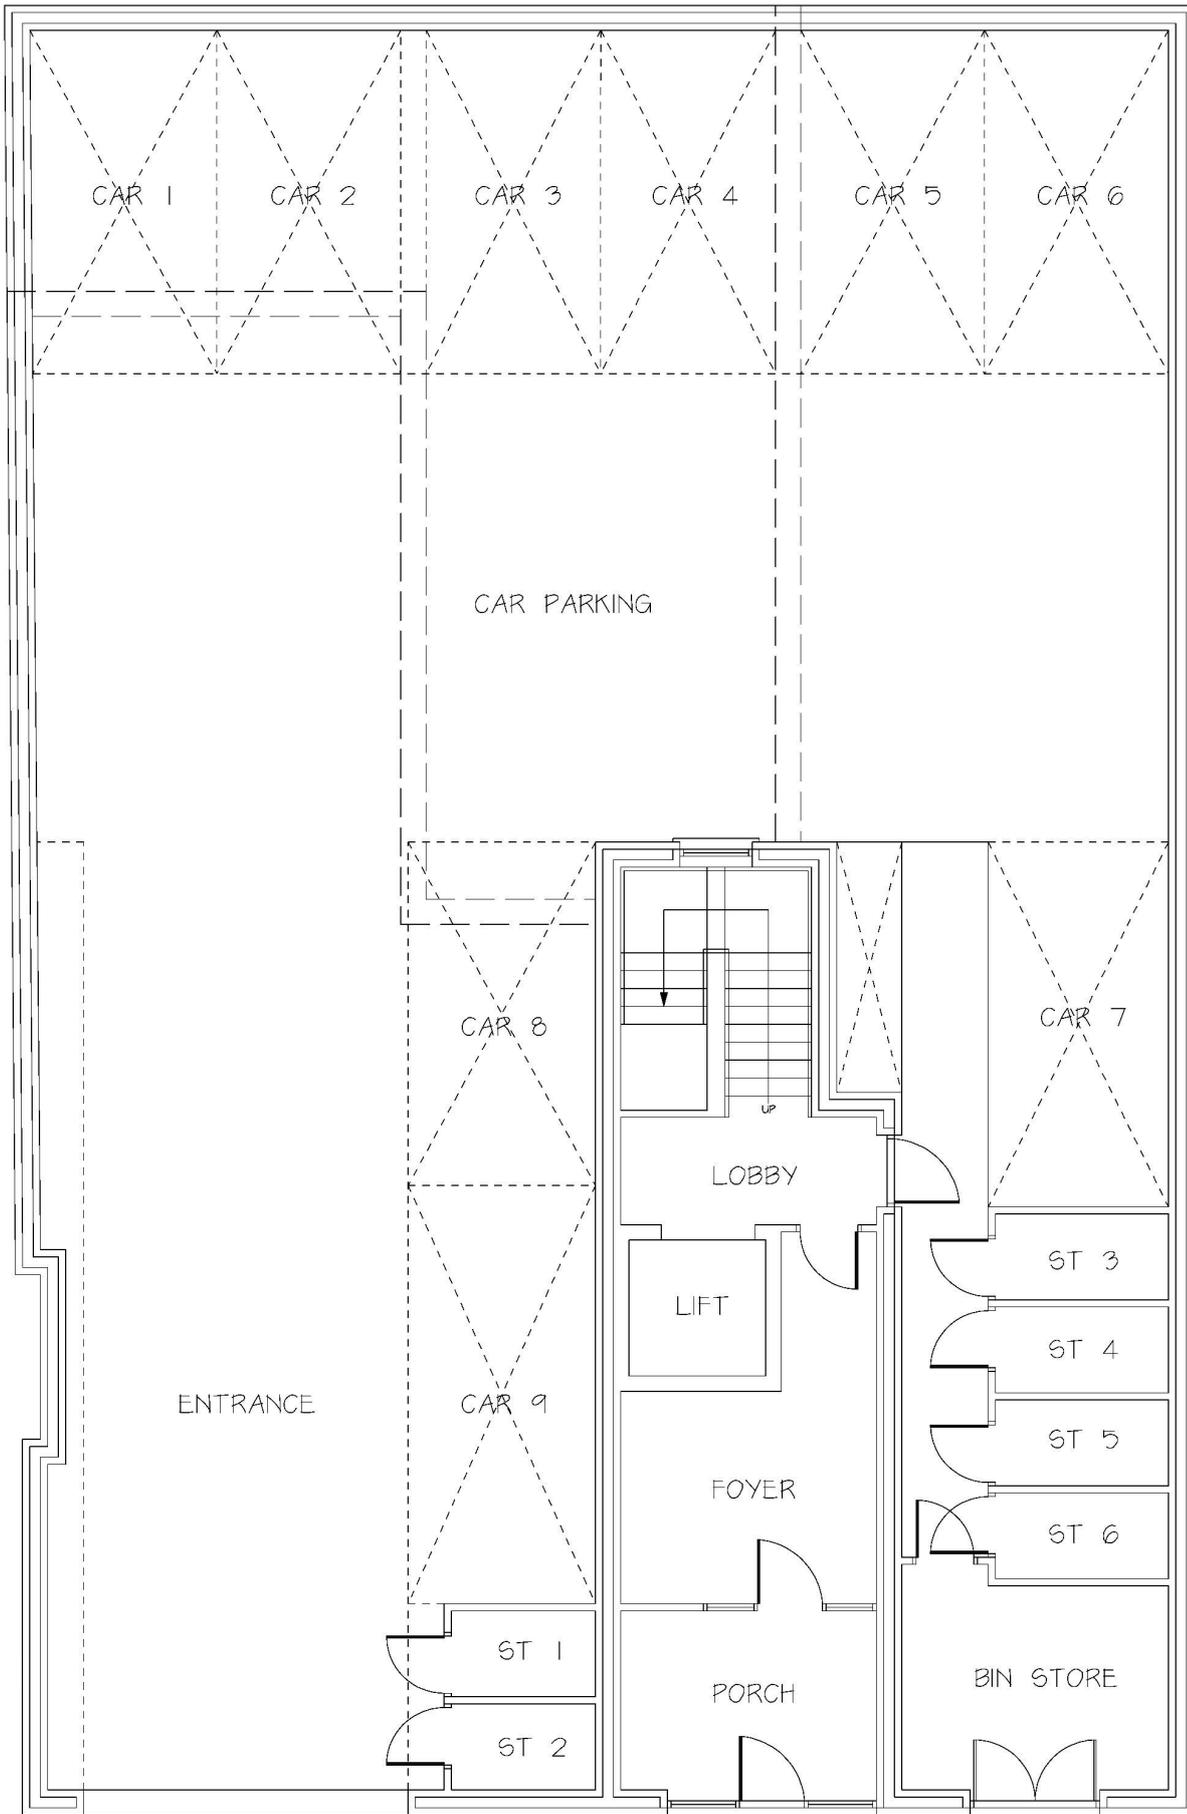


7.06

7.31


GROUND FLOOR PLAN

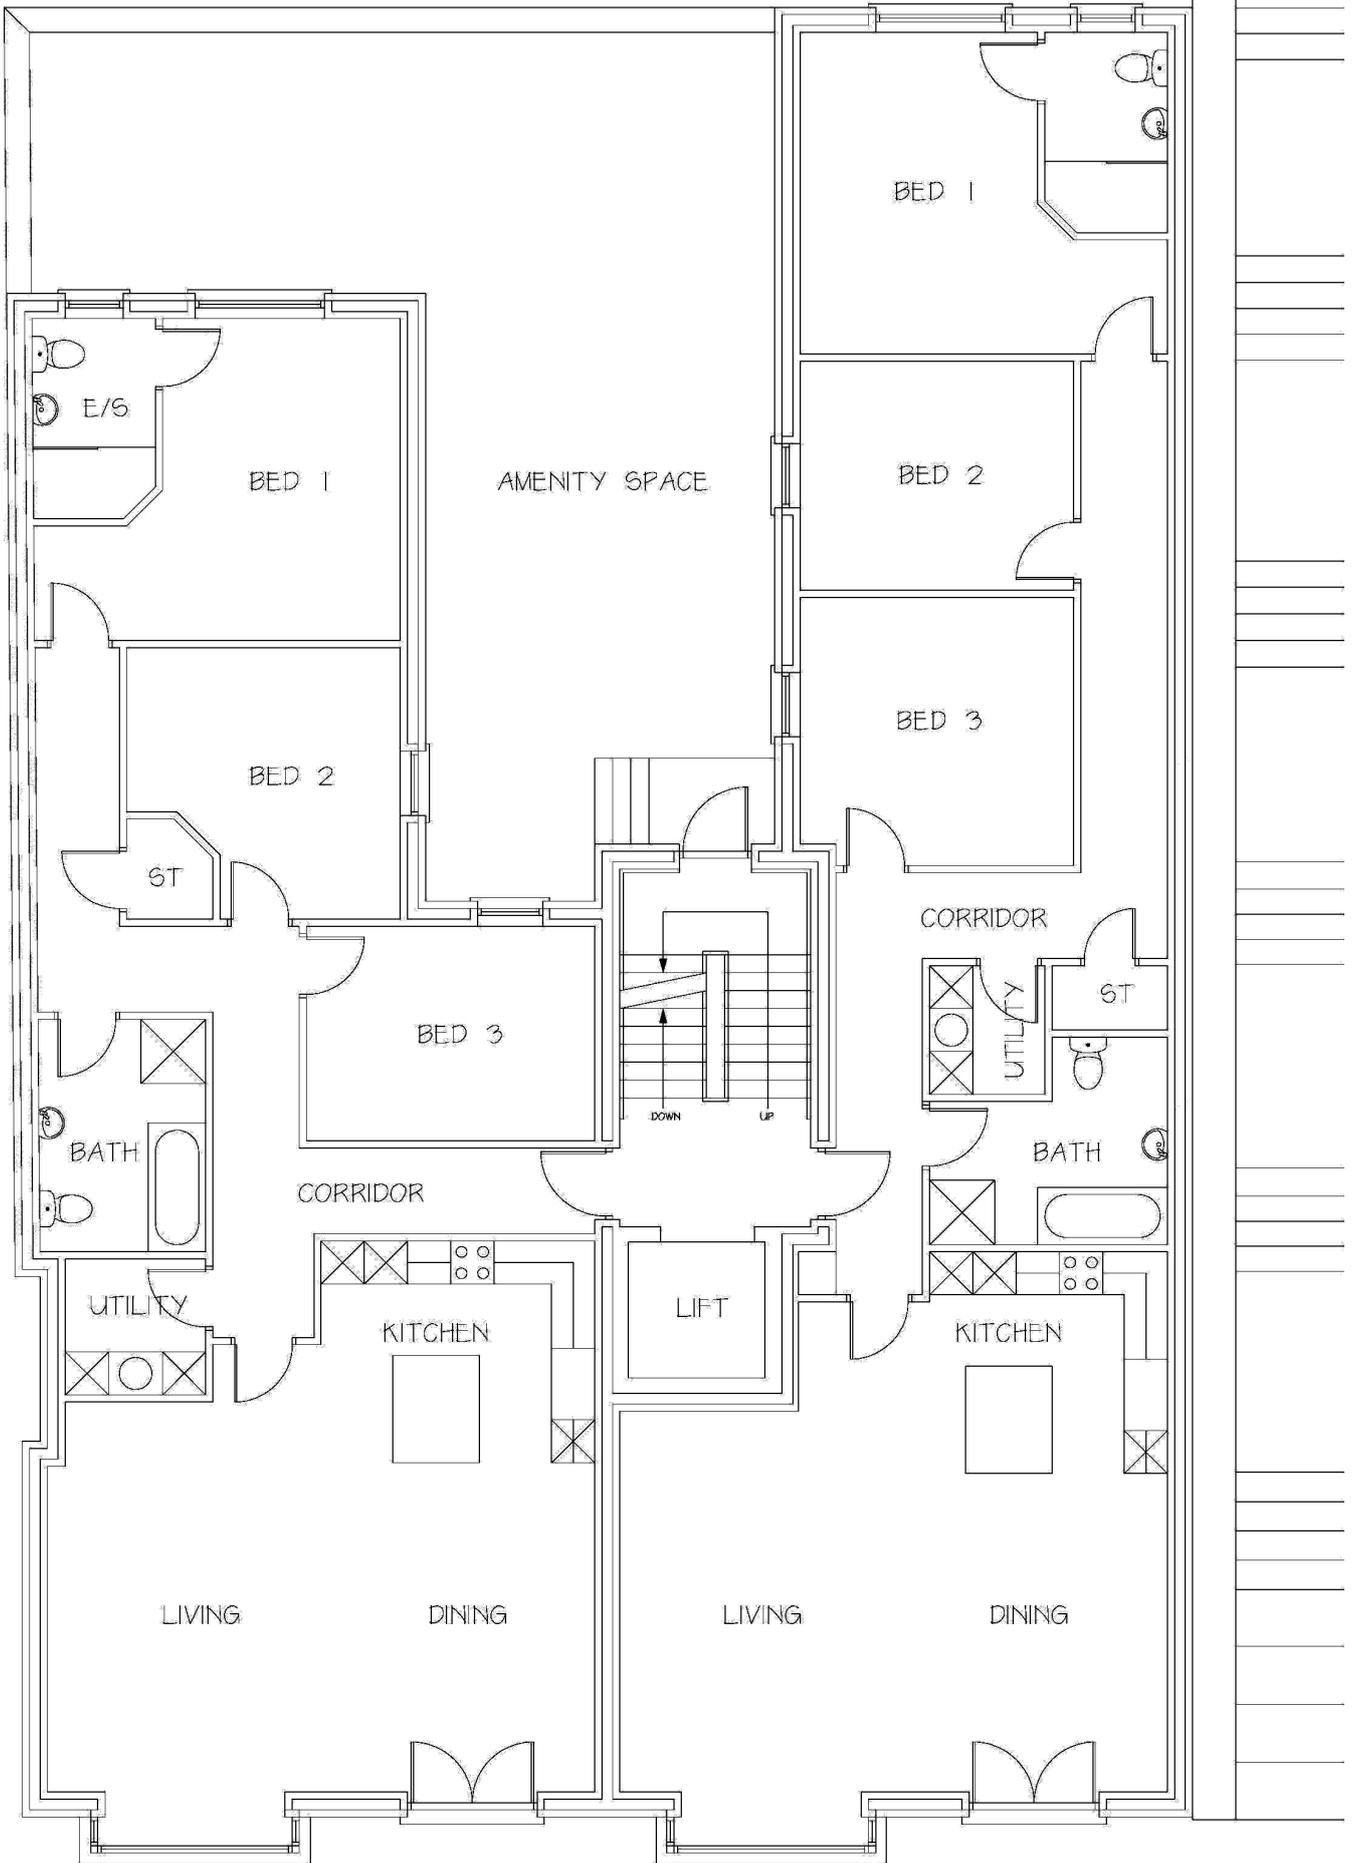

FIRST FLOOR PLAN

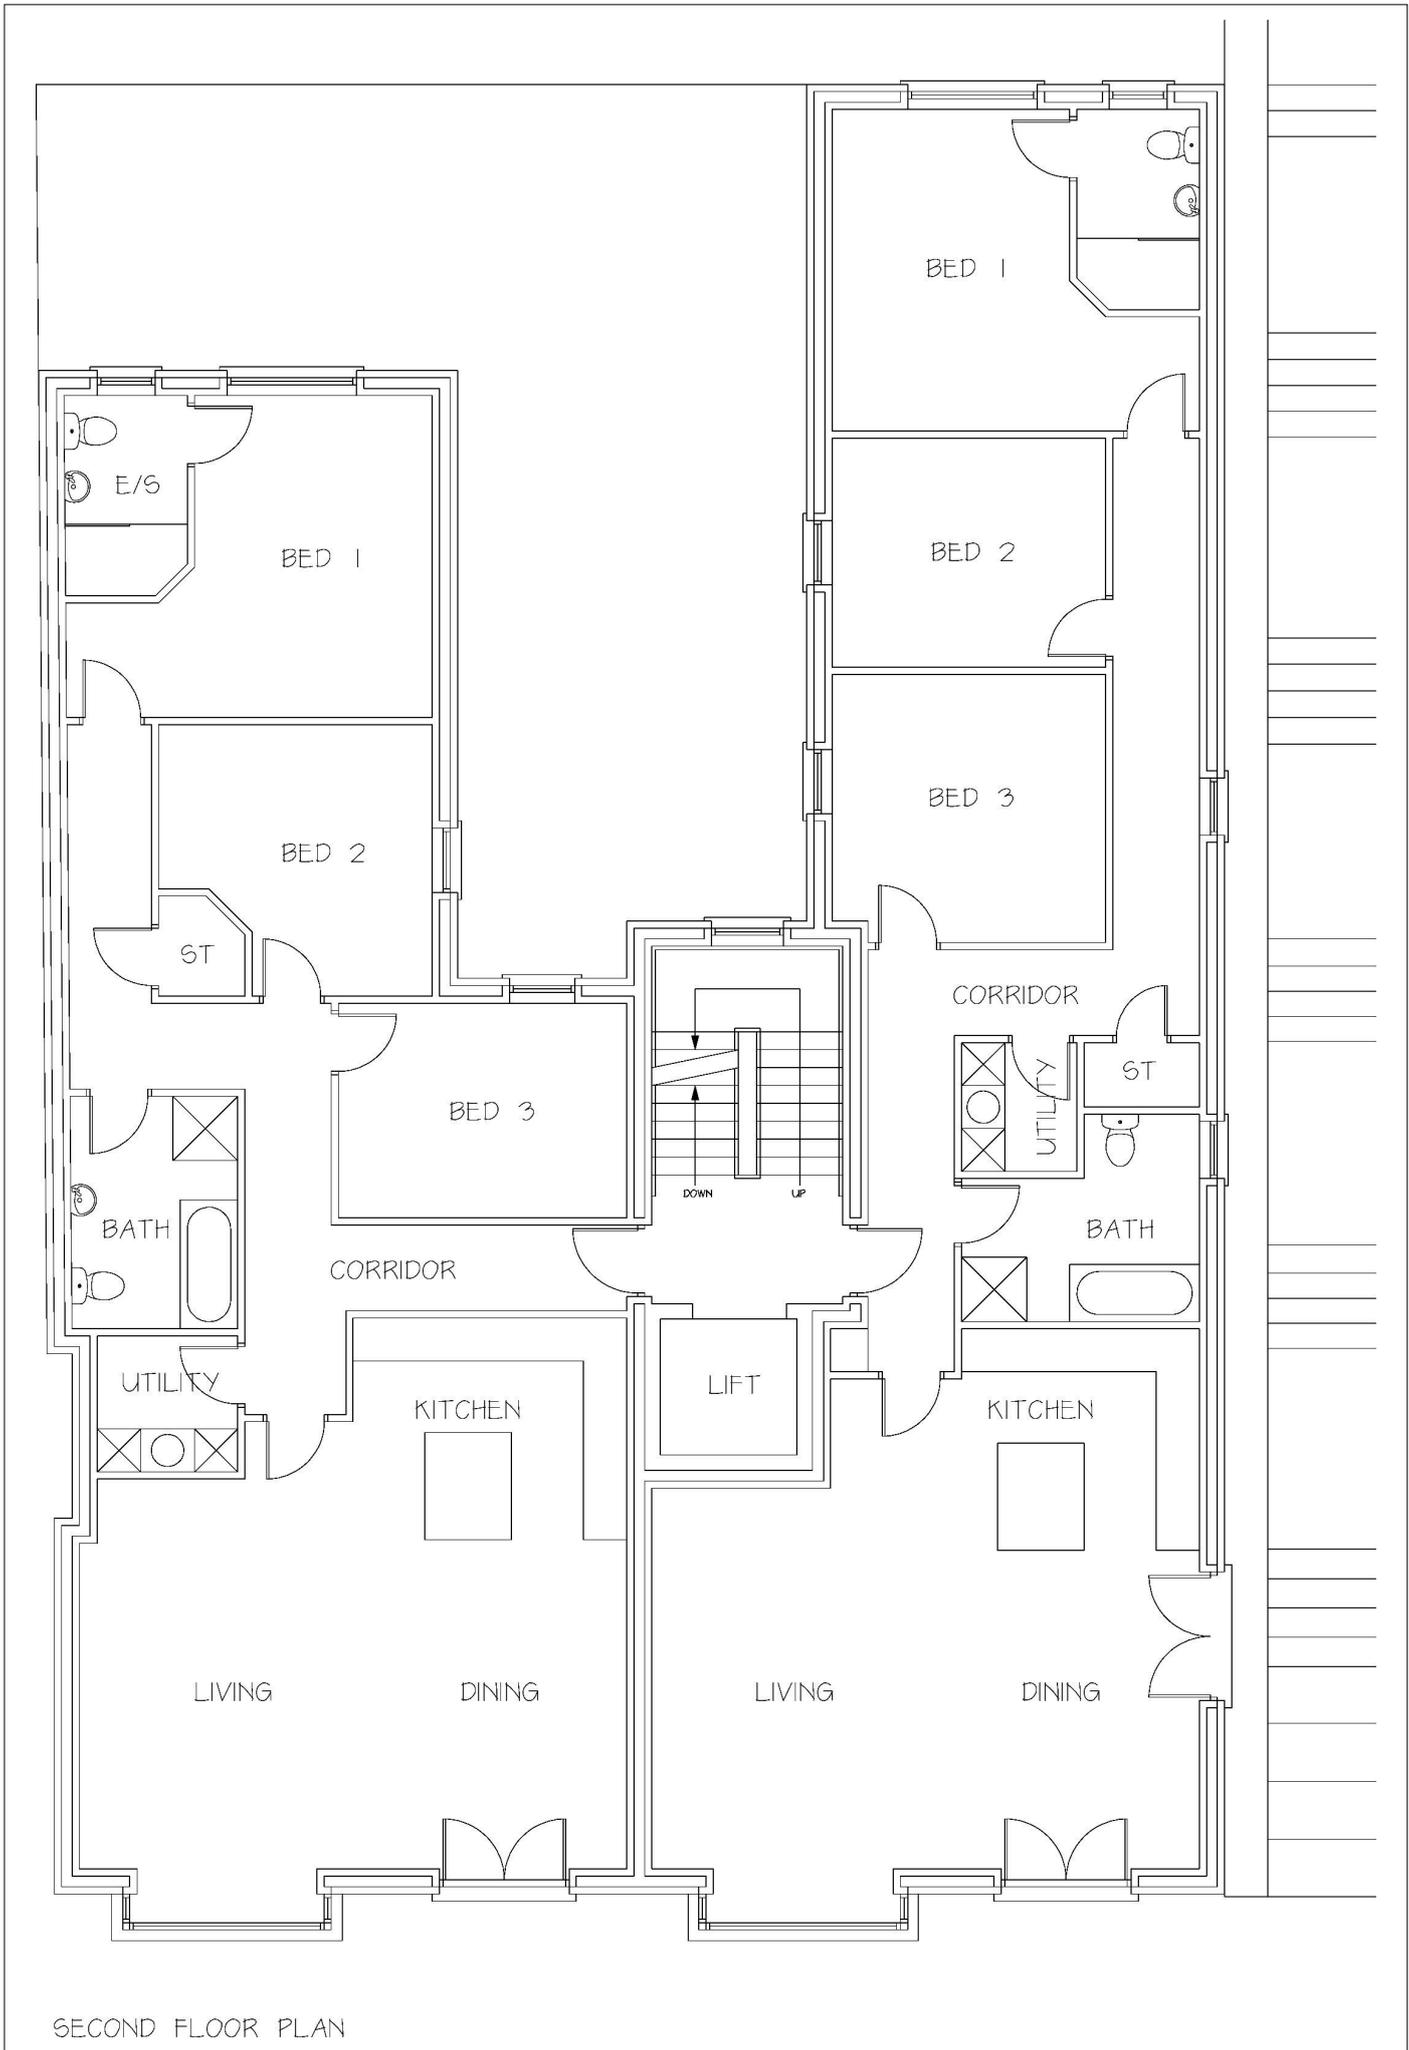

SECOND FLOOR PLAN

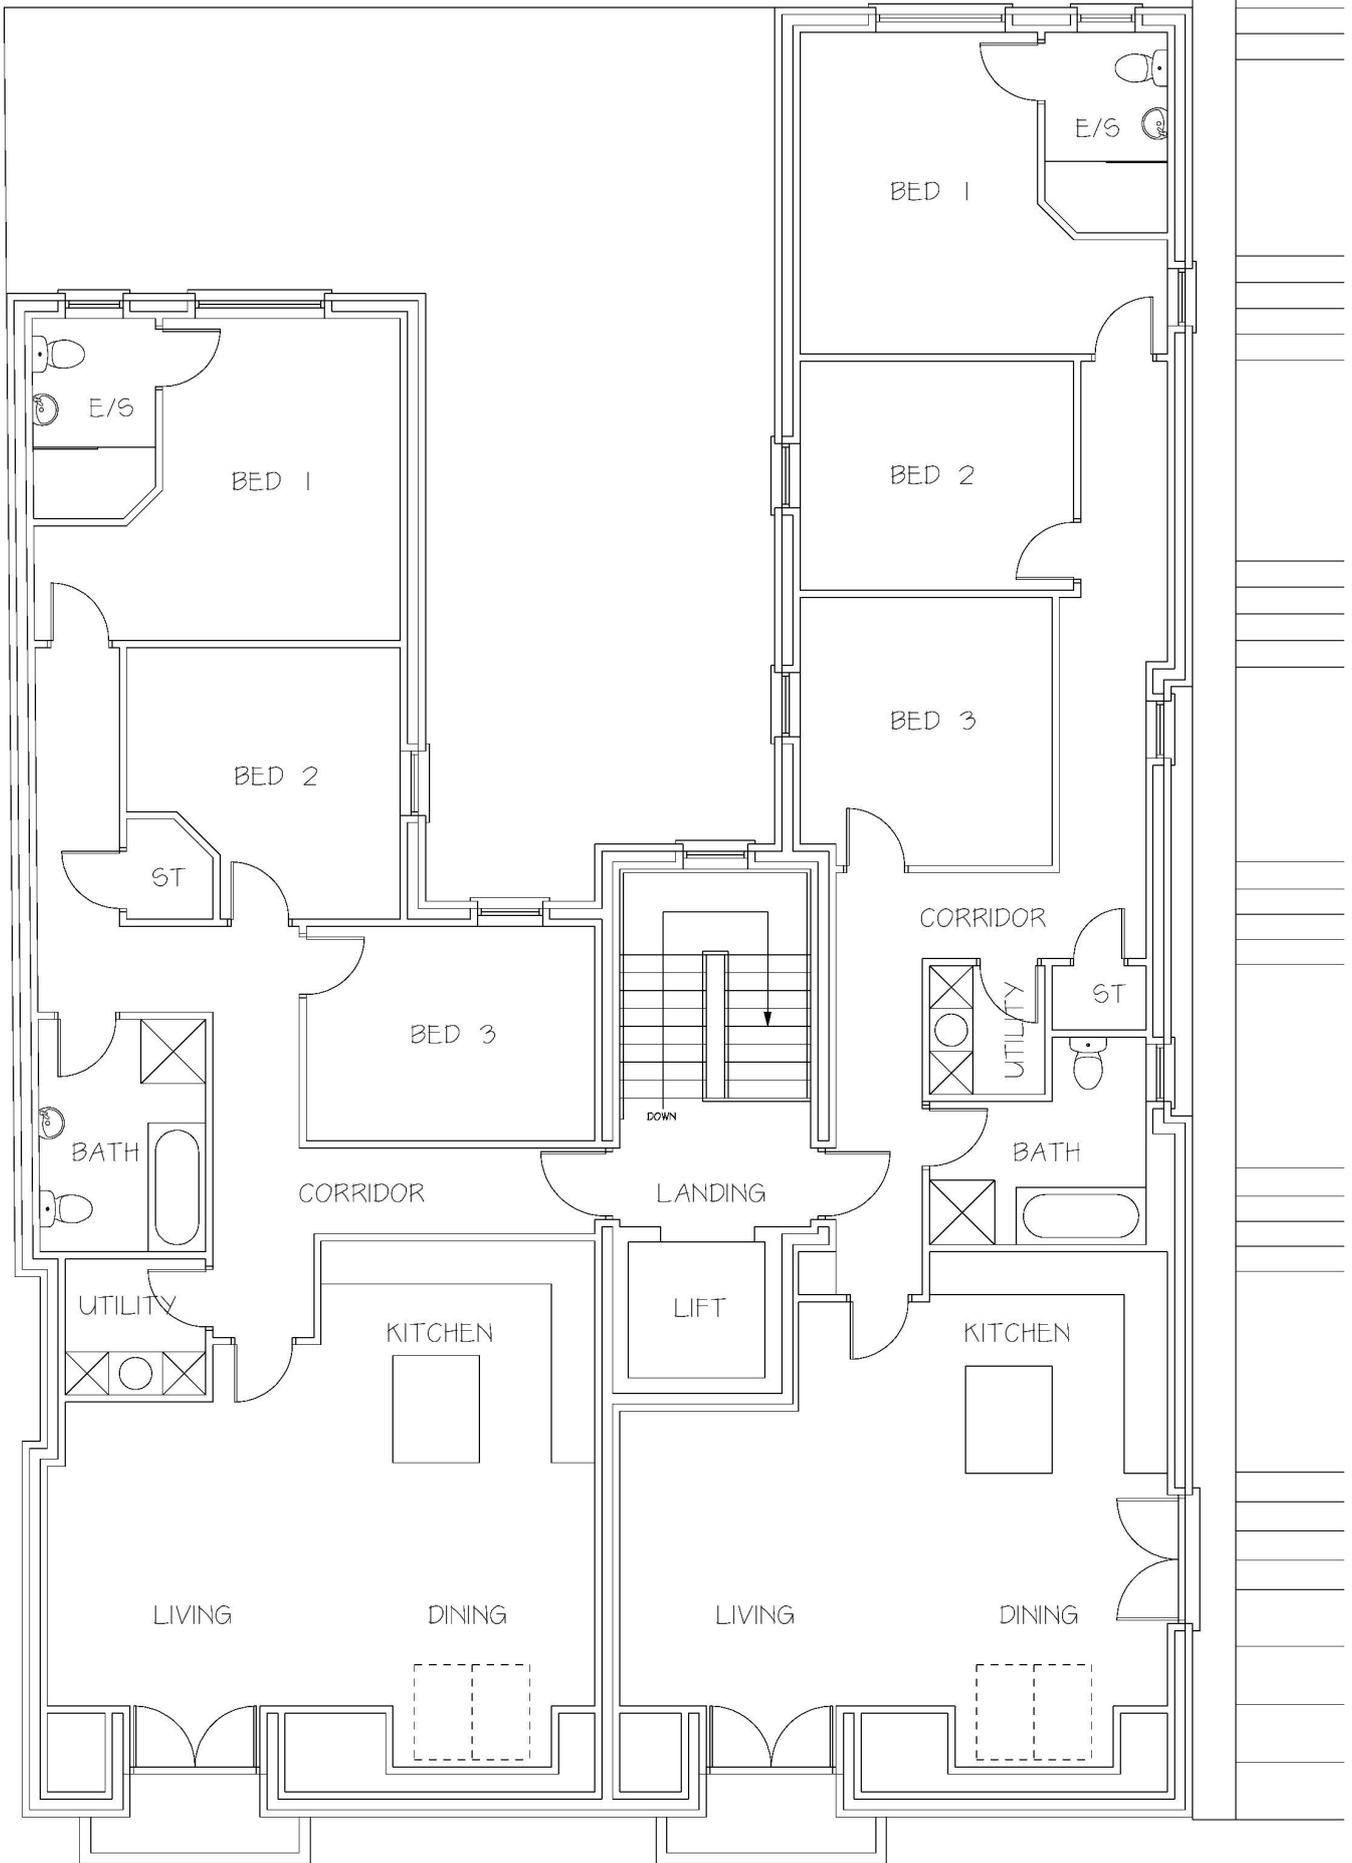

THIRD FLOOR PLAN