


Front elevation


SAFETY GLAZING
Laminated safety glass required in critical locations shown as (*). Glazing in critical locations to break safety, B.S. 6206:1981 clause 5.3 and to satisfy test requirements of class C of B.S. 6206 Tech. Booklet 'A' section 1 & 2).

FINISHES SCHEDULE—
ROOF—
Black flat conc roof tiles
WALLS—
Smooth render
WINDOWS—
White uPVC double glazed
RWG's—
White uPVC

Windows
To be Double glazed - 16mm air gap - 0.10 (soft coat) Low E - U-Value 1.2
Doors
To have U-Value of 1.8

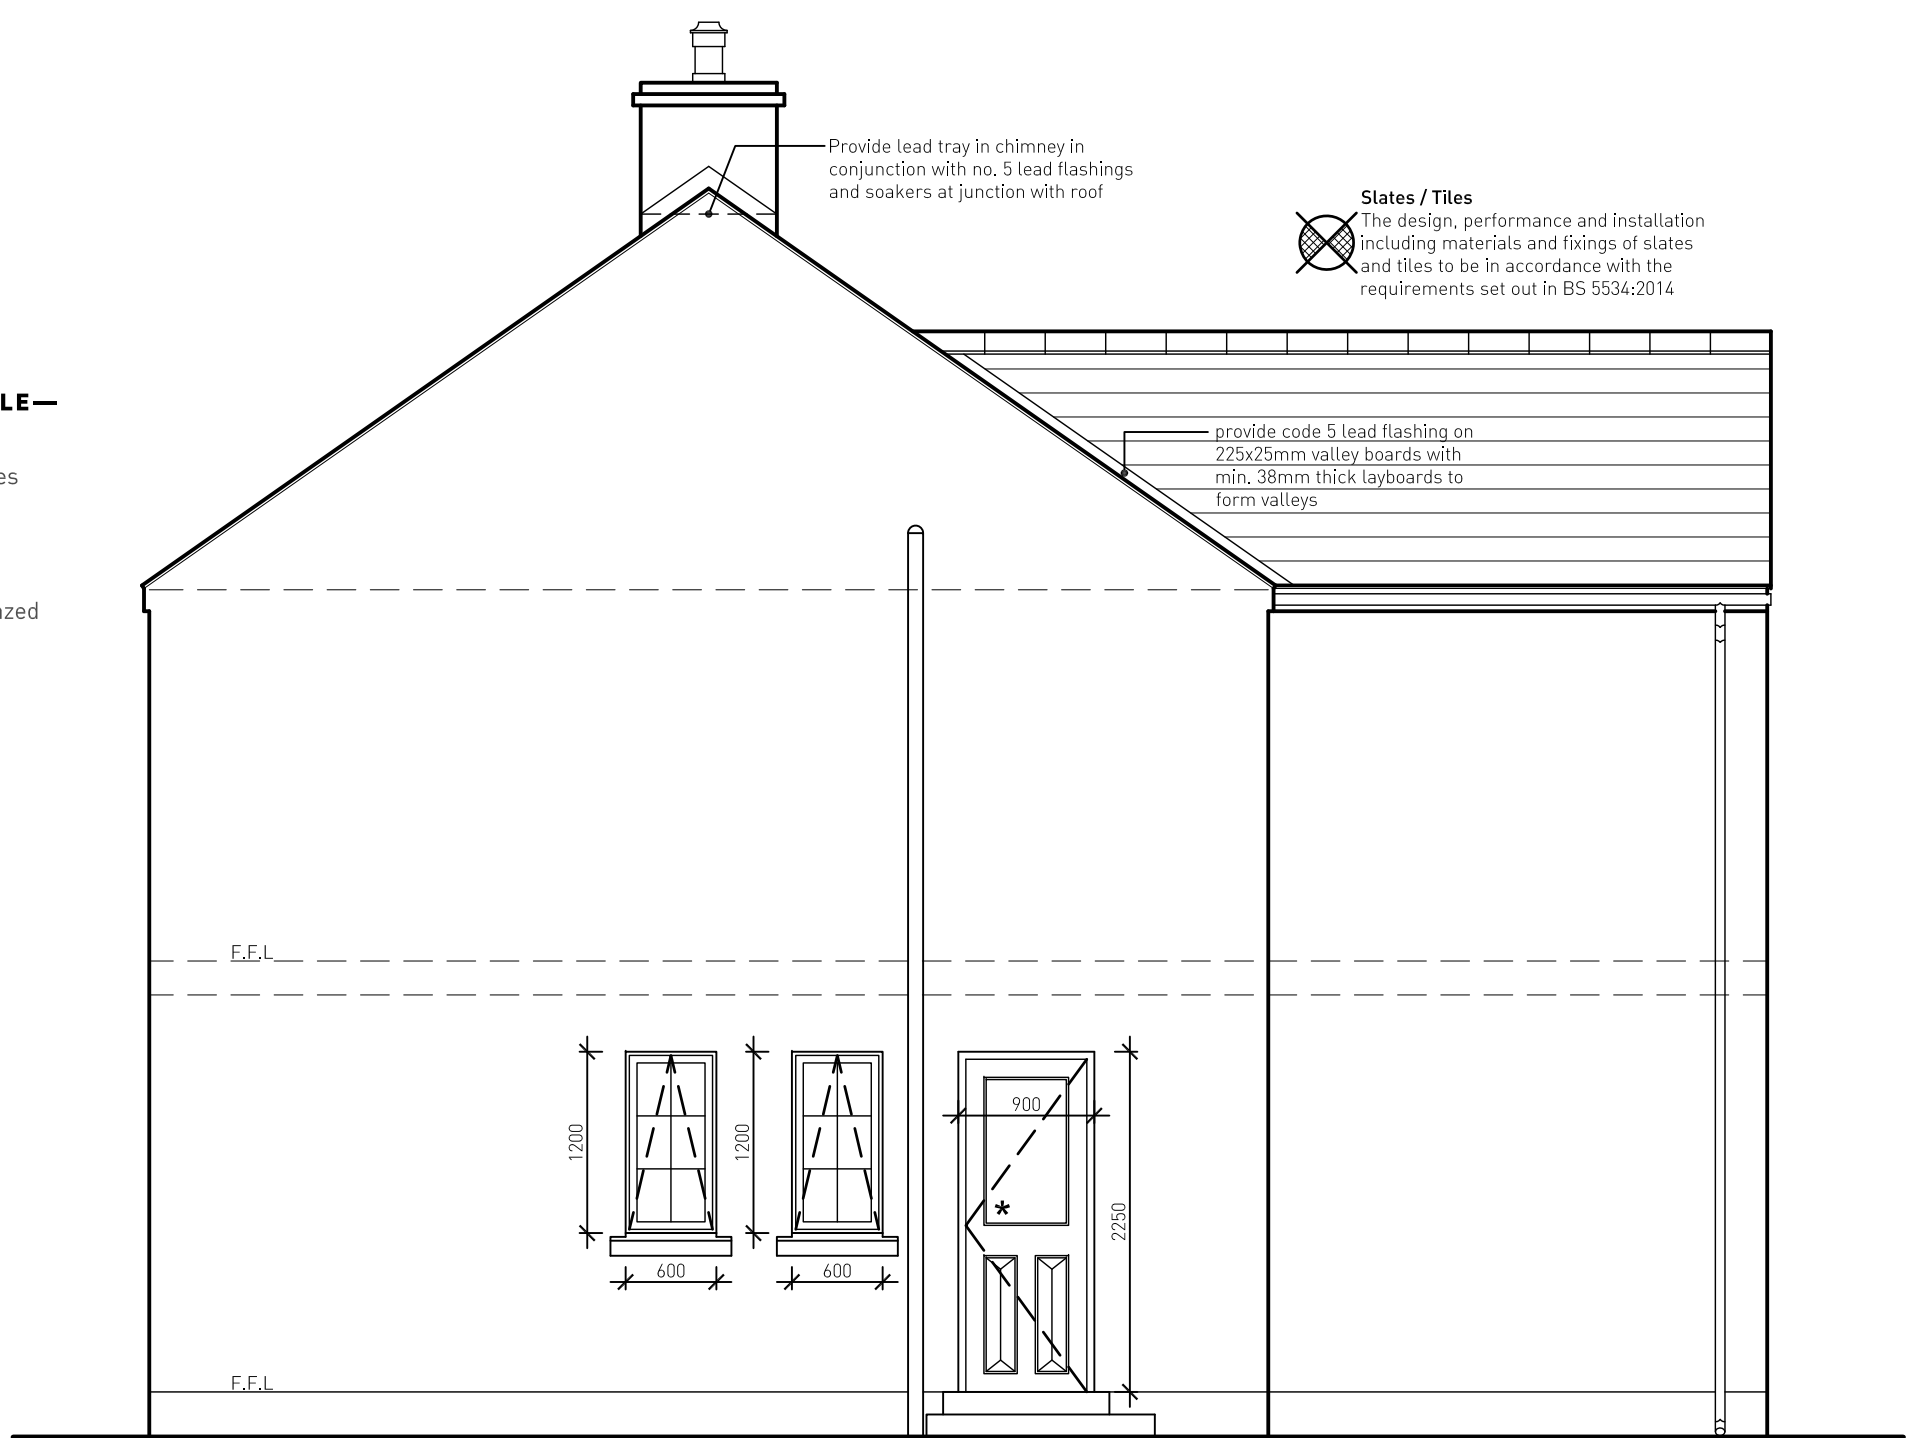


Side elevation

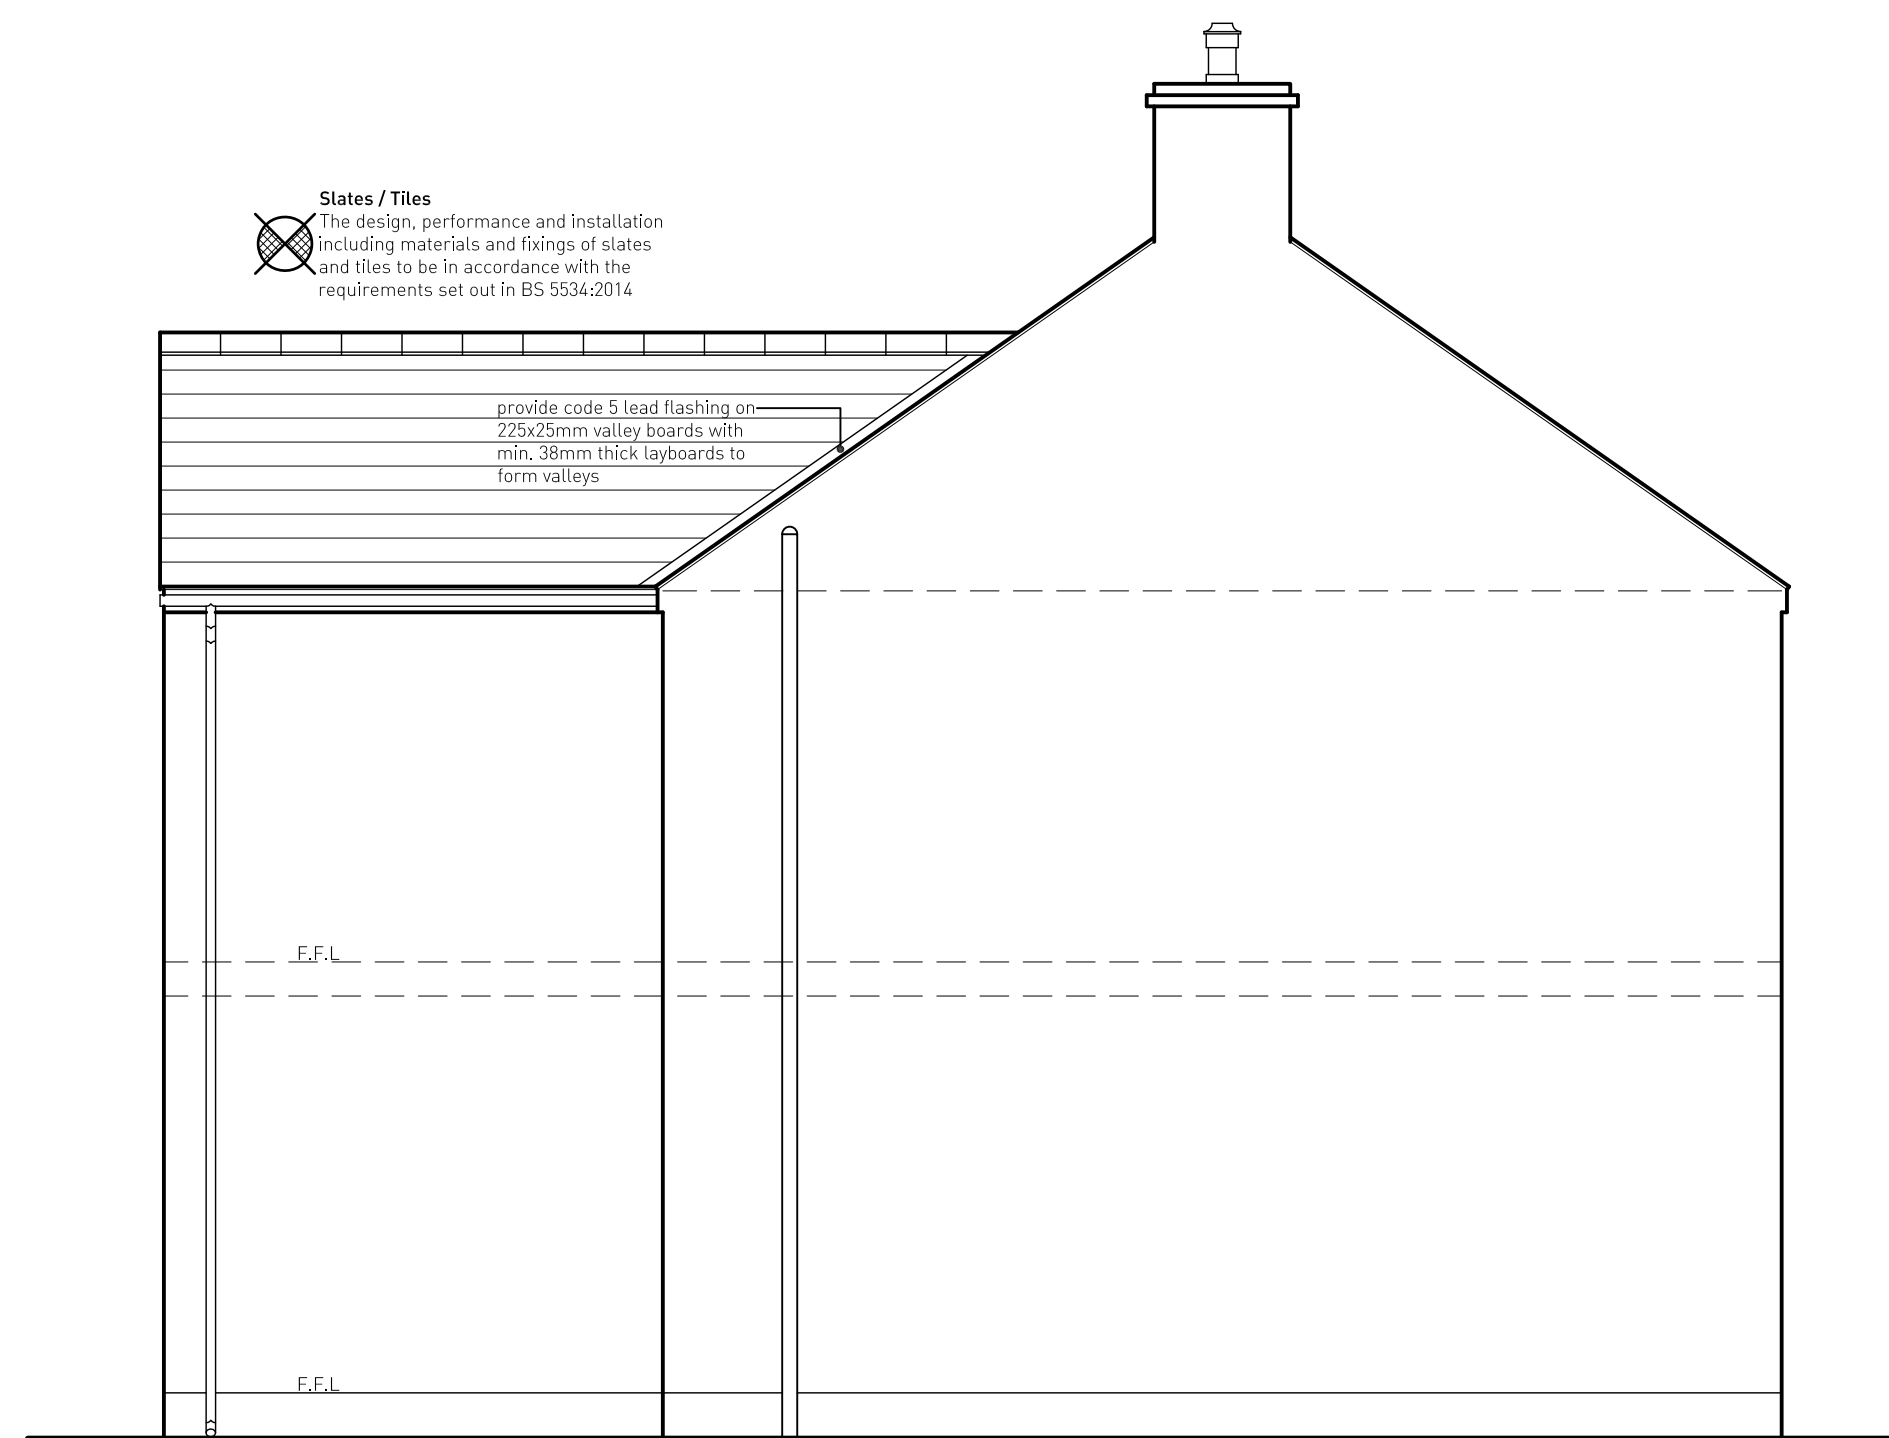

Side elevation

100mm dia S.V.P. to terminate min. 900mm above all openings

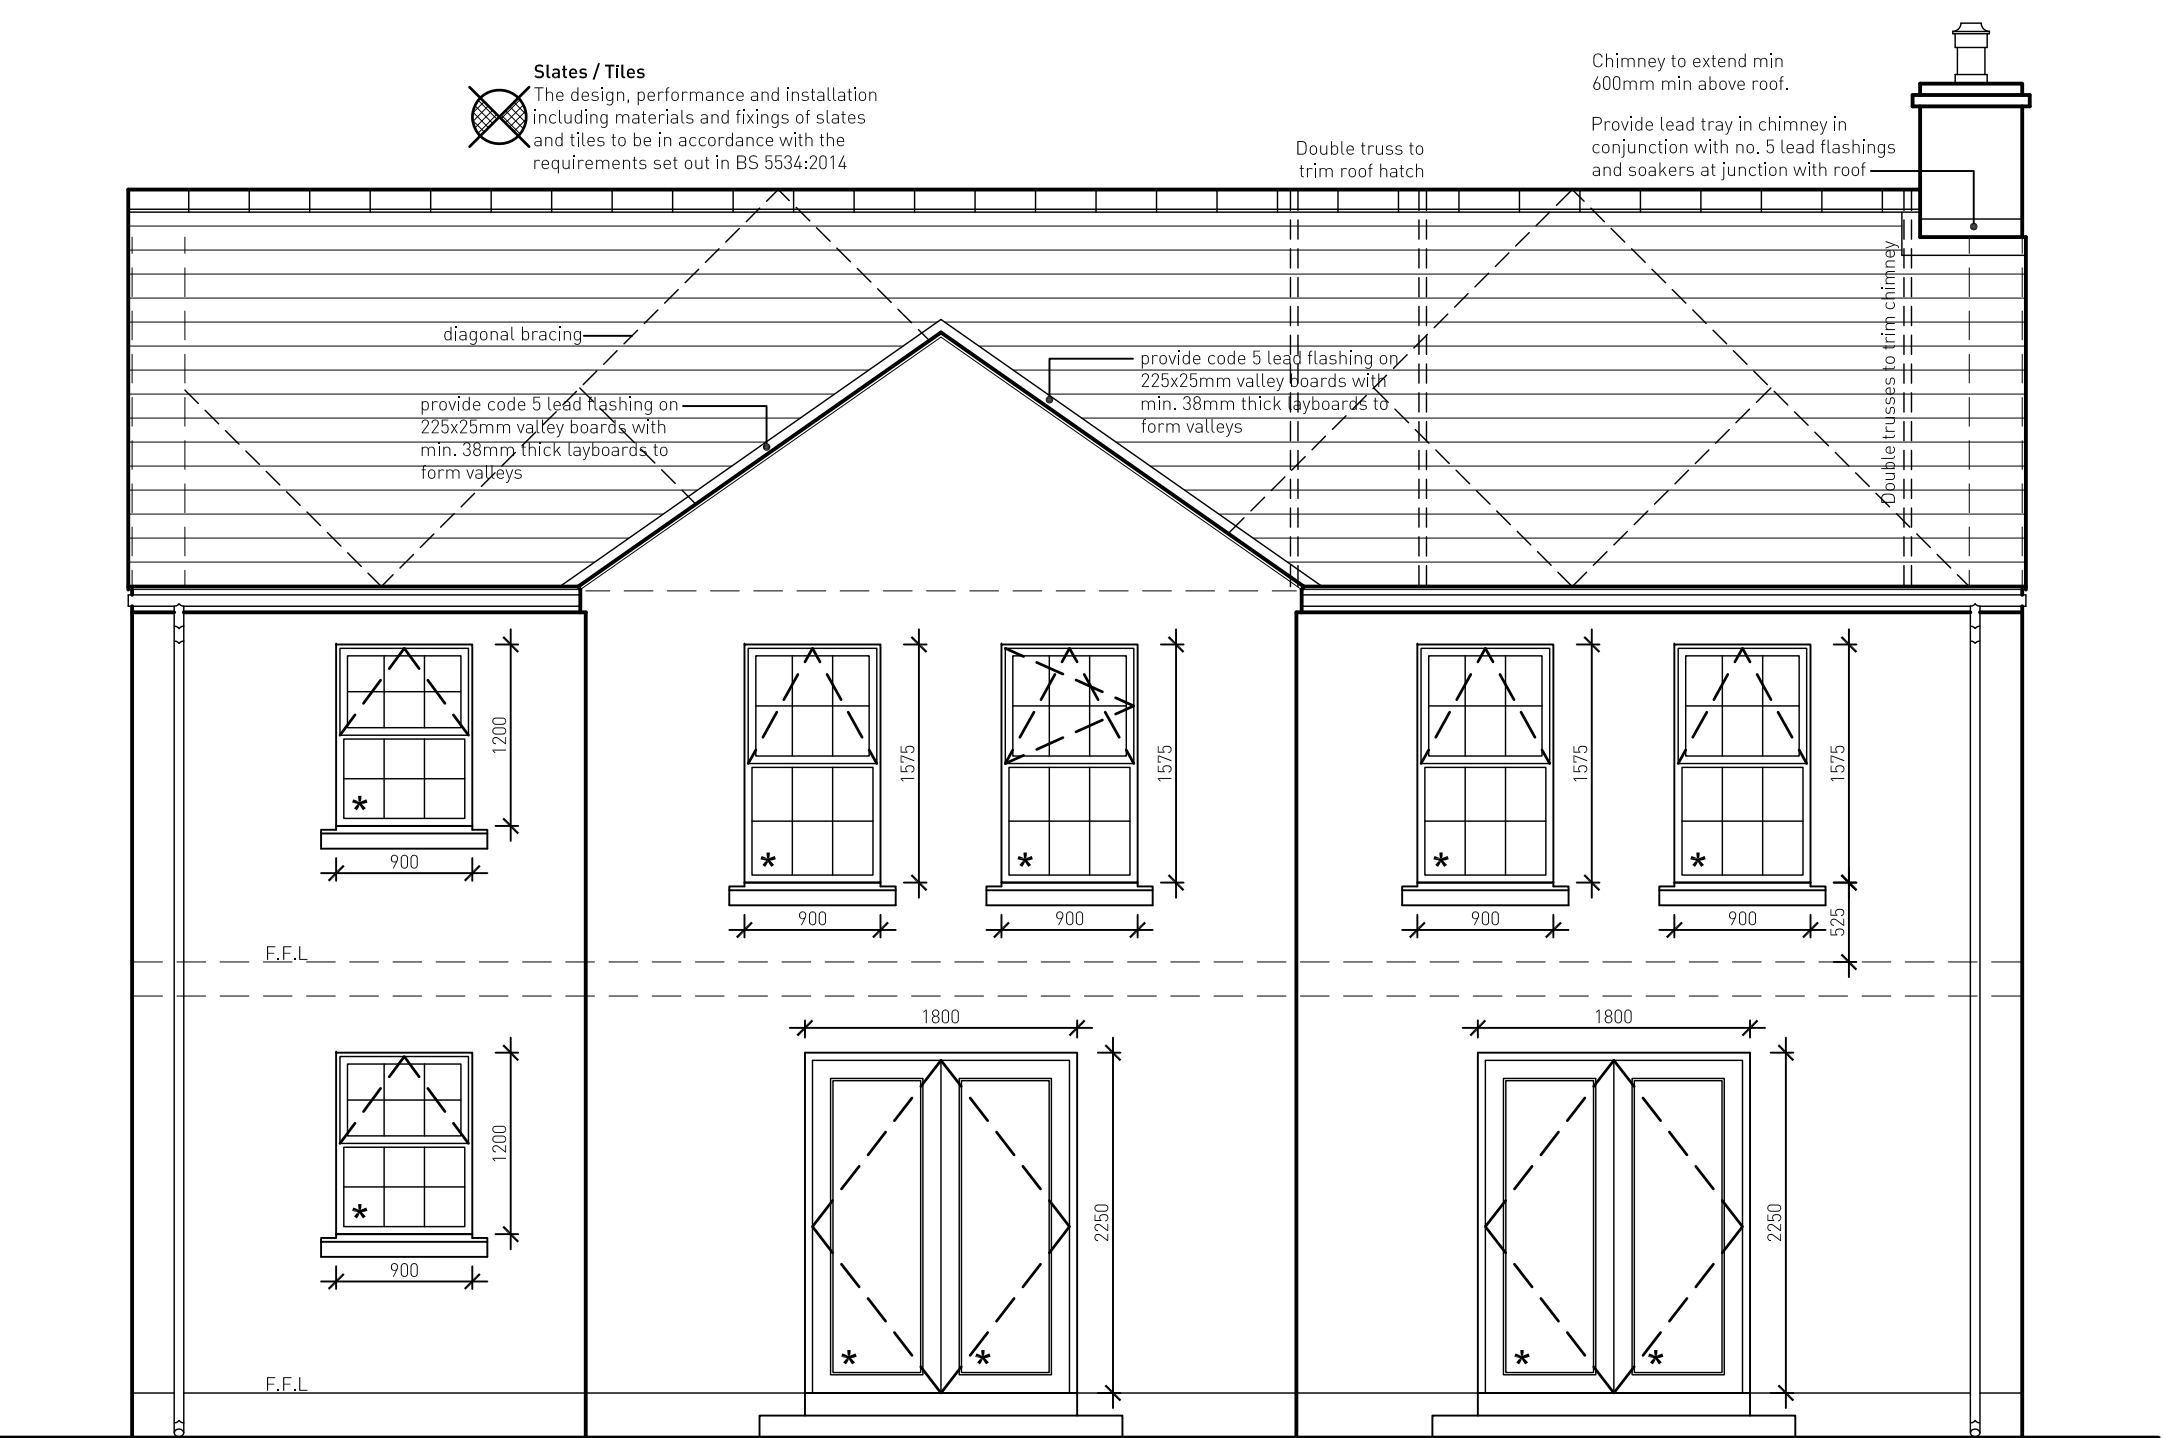

Rear elevation

HOUSE TYPE A
WS DESIGN
27 ACRE LANE—WARINGSTOWN—
CO. ARMAGH—BT66 7SG—
T—02838 882 052
M—0781 861 3252
E—ws.design@btinternet.com

TITLE—
Proposed development of 4No. dwellings at 92b Carnreagh, Hillsborough
CLIENT—
Bill Brown
DRAWING—
Elevations
SCALE— 1:50
DATE— Sep 2019
PROJECT NO— 454
DRAWING NO— W03