




FRONT ELEVATION

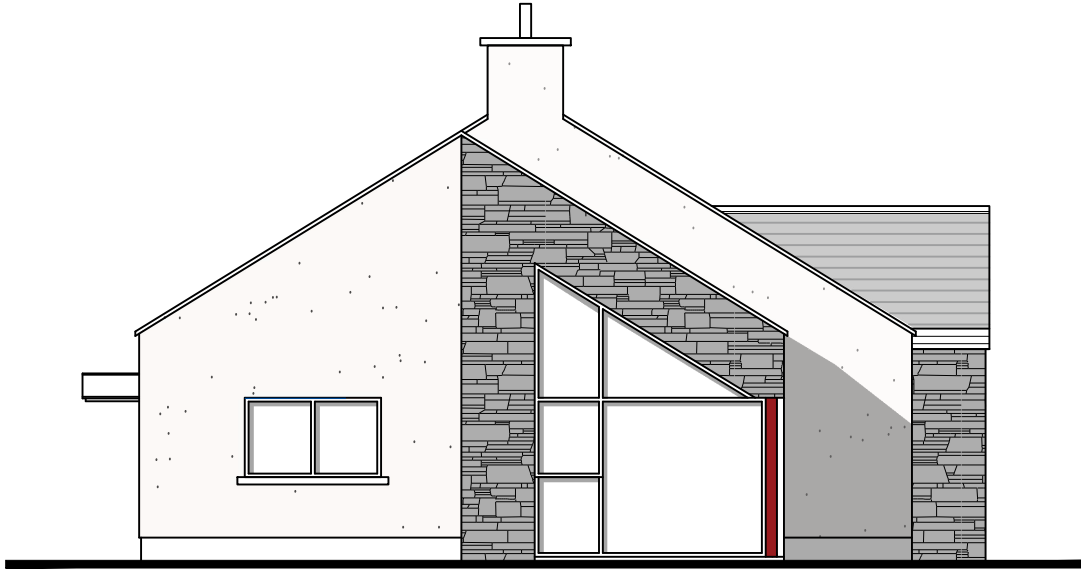


SIDE ELEVATION



REAR ELEVATION





SIDE ELEVATION

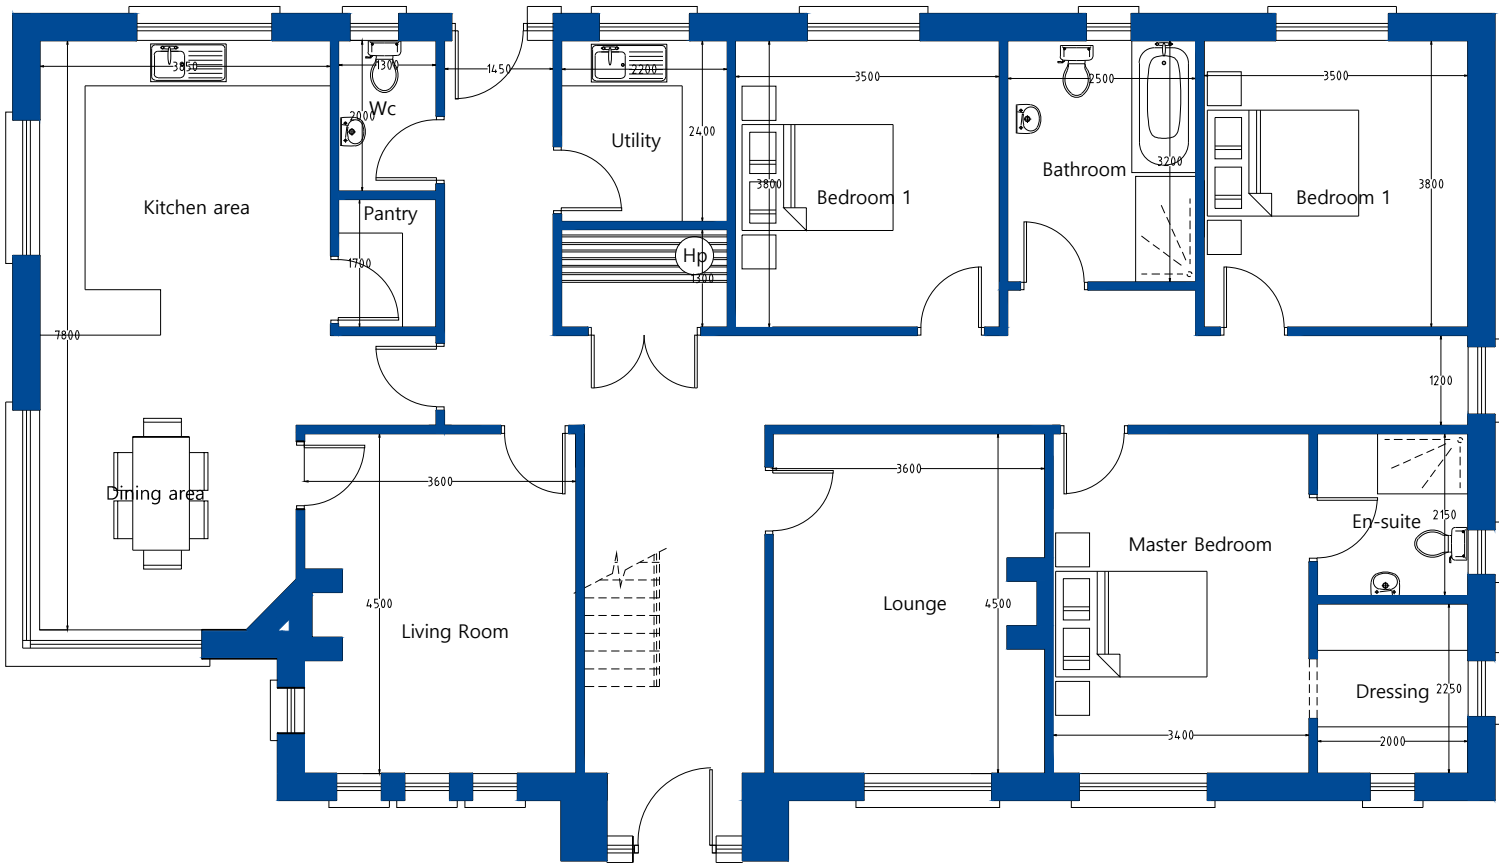

GROUND FLOOR PLAN

Floor area 1900sqft

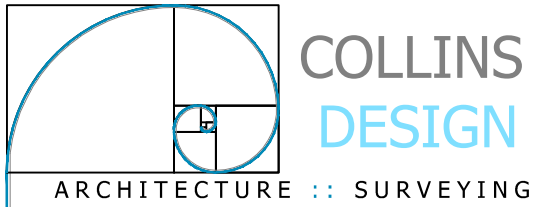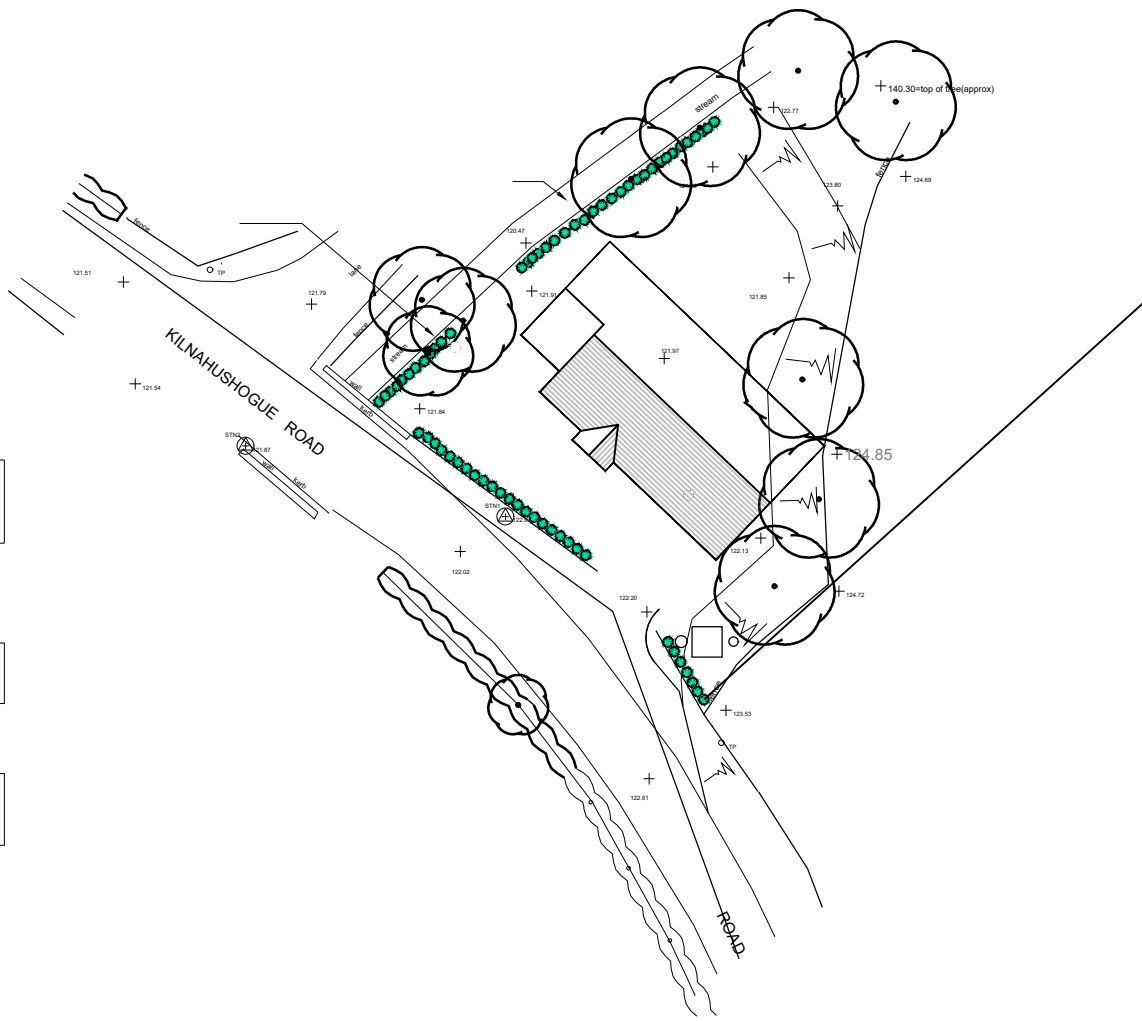

7 Dublin Road
Omagh
Co.Tyrone
Northern Ireland
BT78 1ES
Tel. 028 82249229
Email: info@collinsdesignni.co.uk

Client:- Struleview Homes	
Project:- Proposed detached dwelling and detached domestic garage at 60 Kilnahushogue Road, Fintona	
Drawing Title: Proposed plan	Revision:-
Date: 20-09-21	Scale:- 1:100
Project No: CD/CDH4	Drawing no:- 02