



Proposed Front Elevation
Scale 1:100

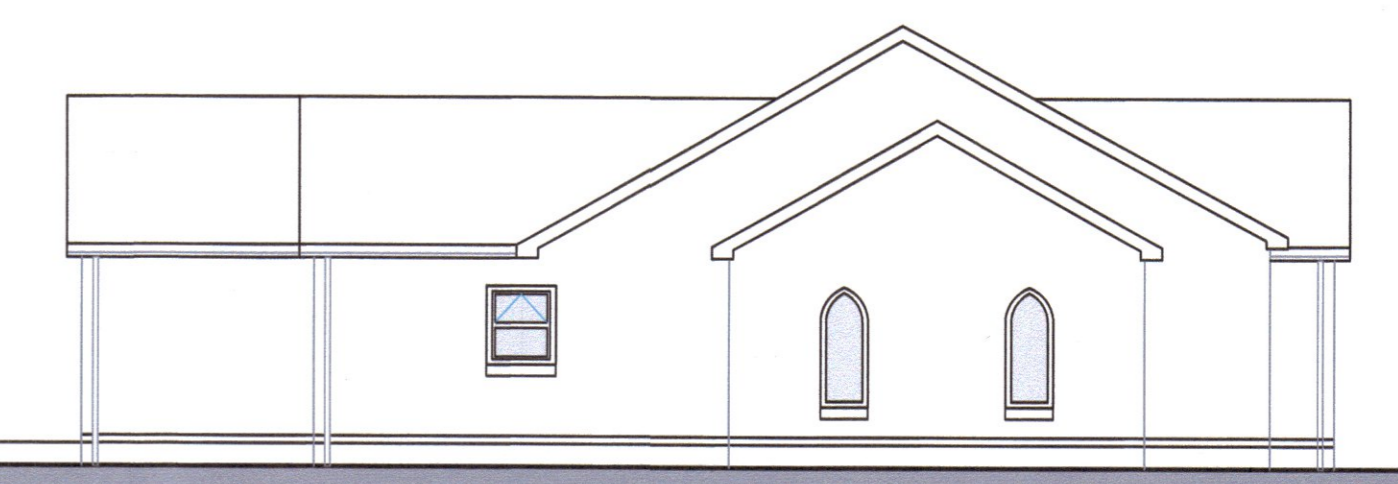


Proposed Side Elevation
Scale 1:100

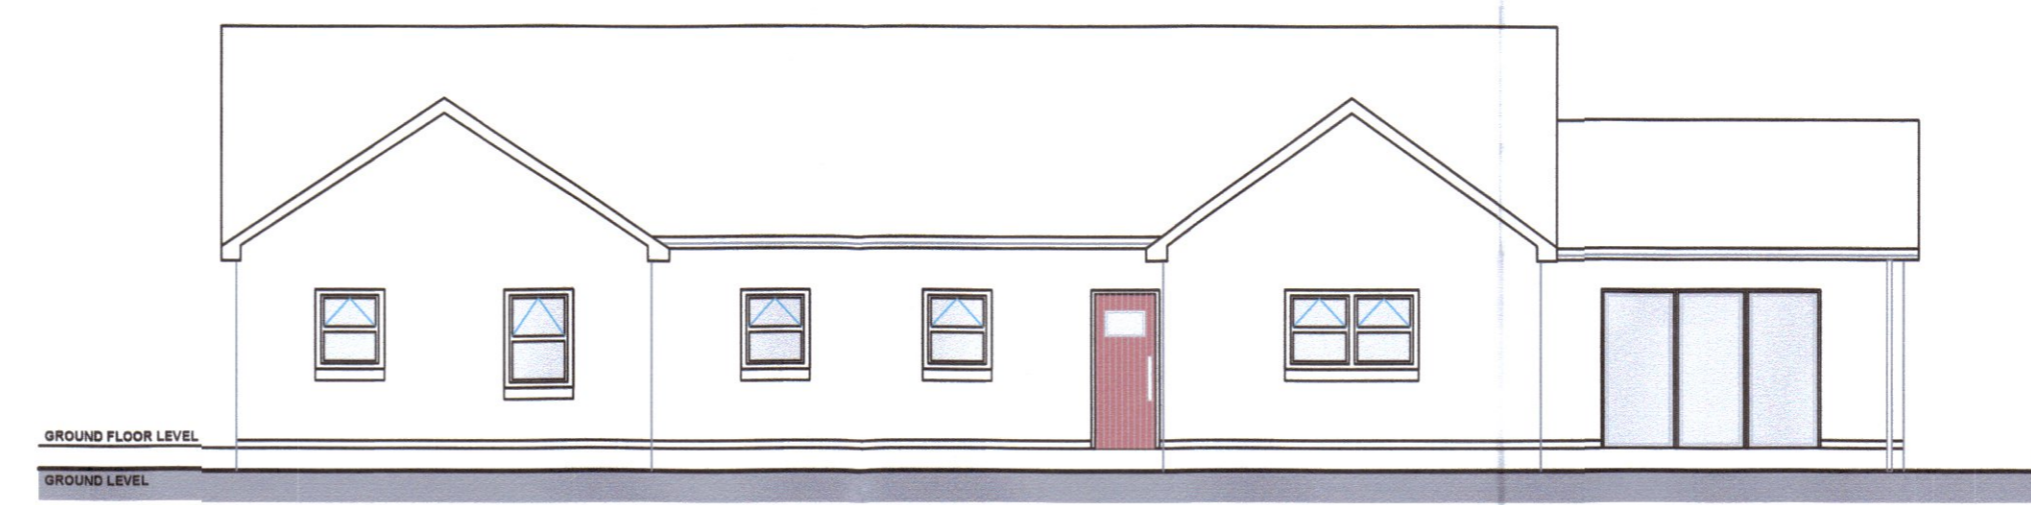

Proposed Back Elevation
Scale 1:100



Proposed Side Elevation
Scale 1:100

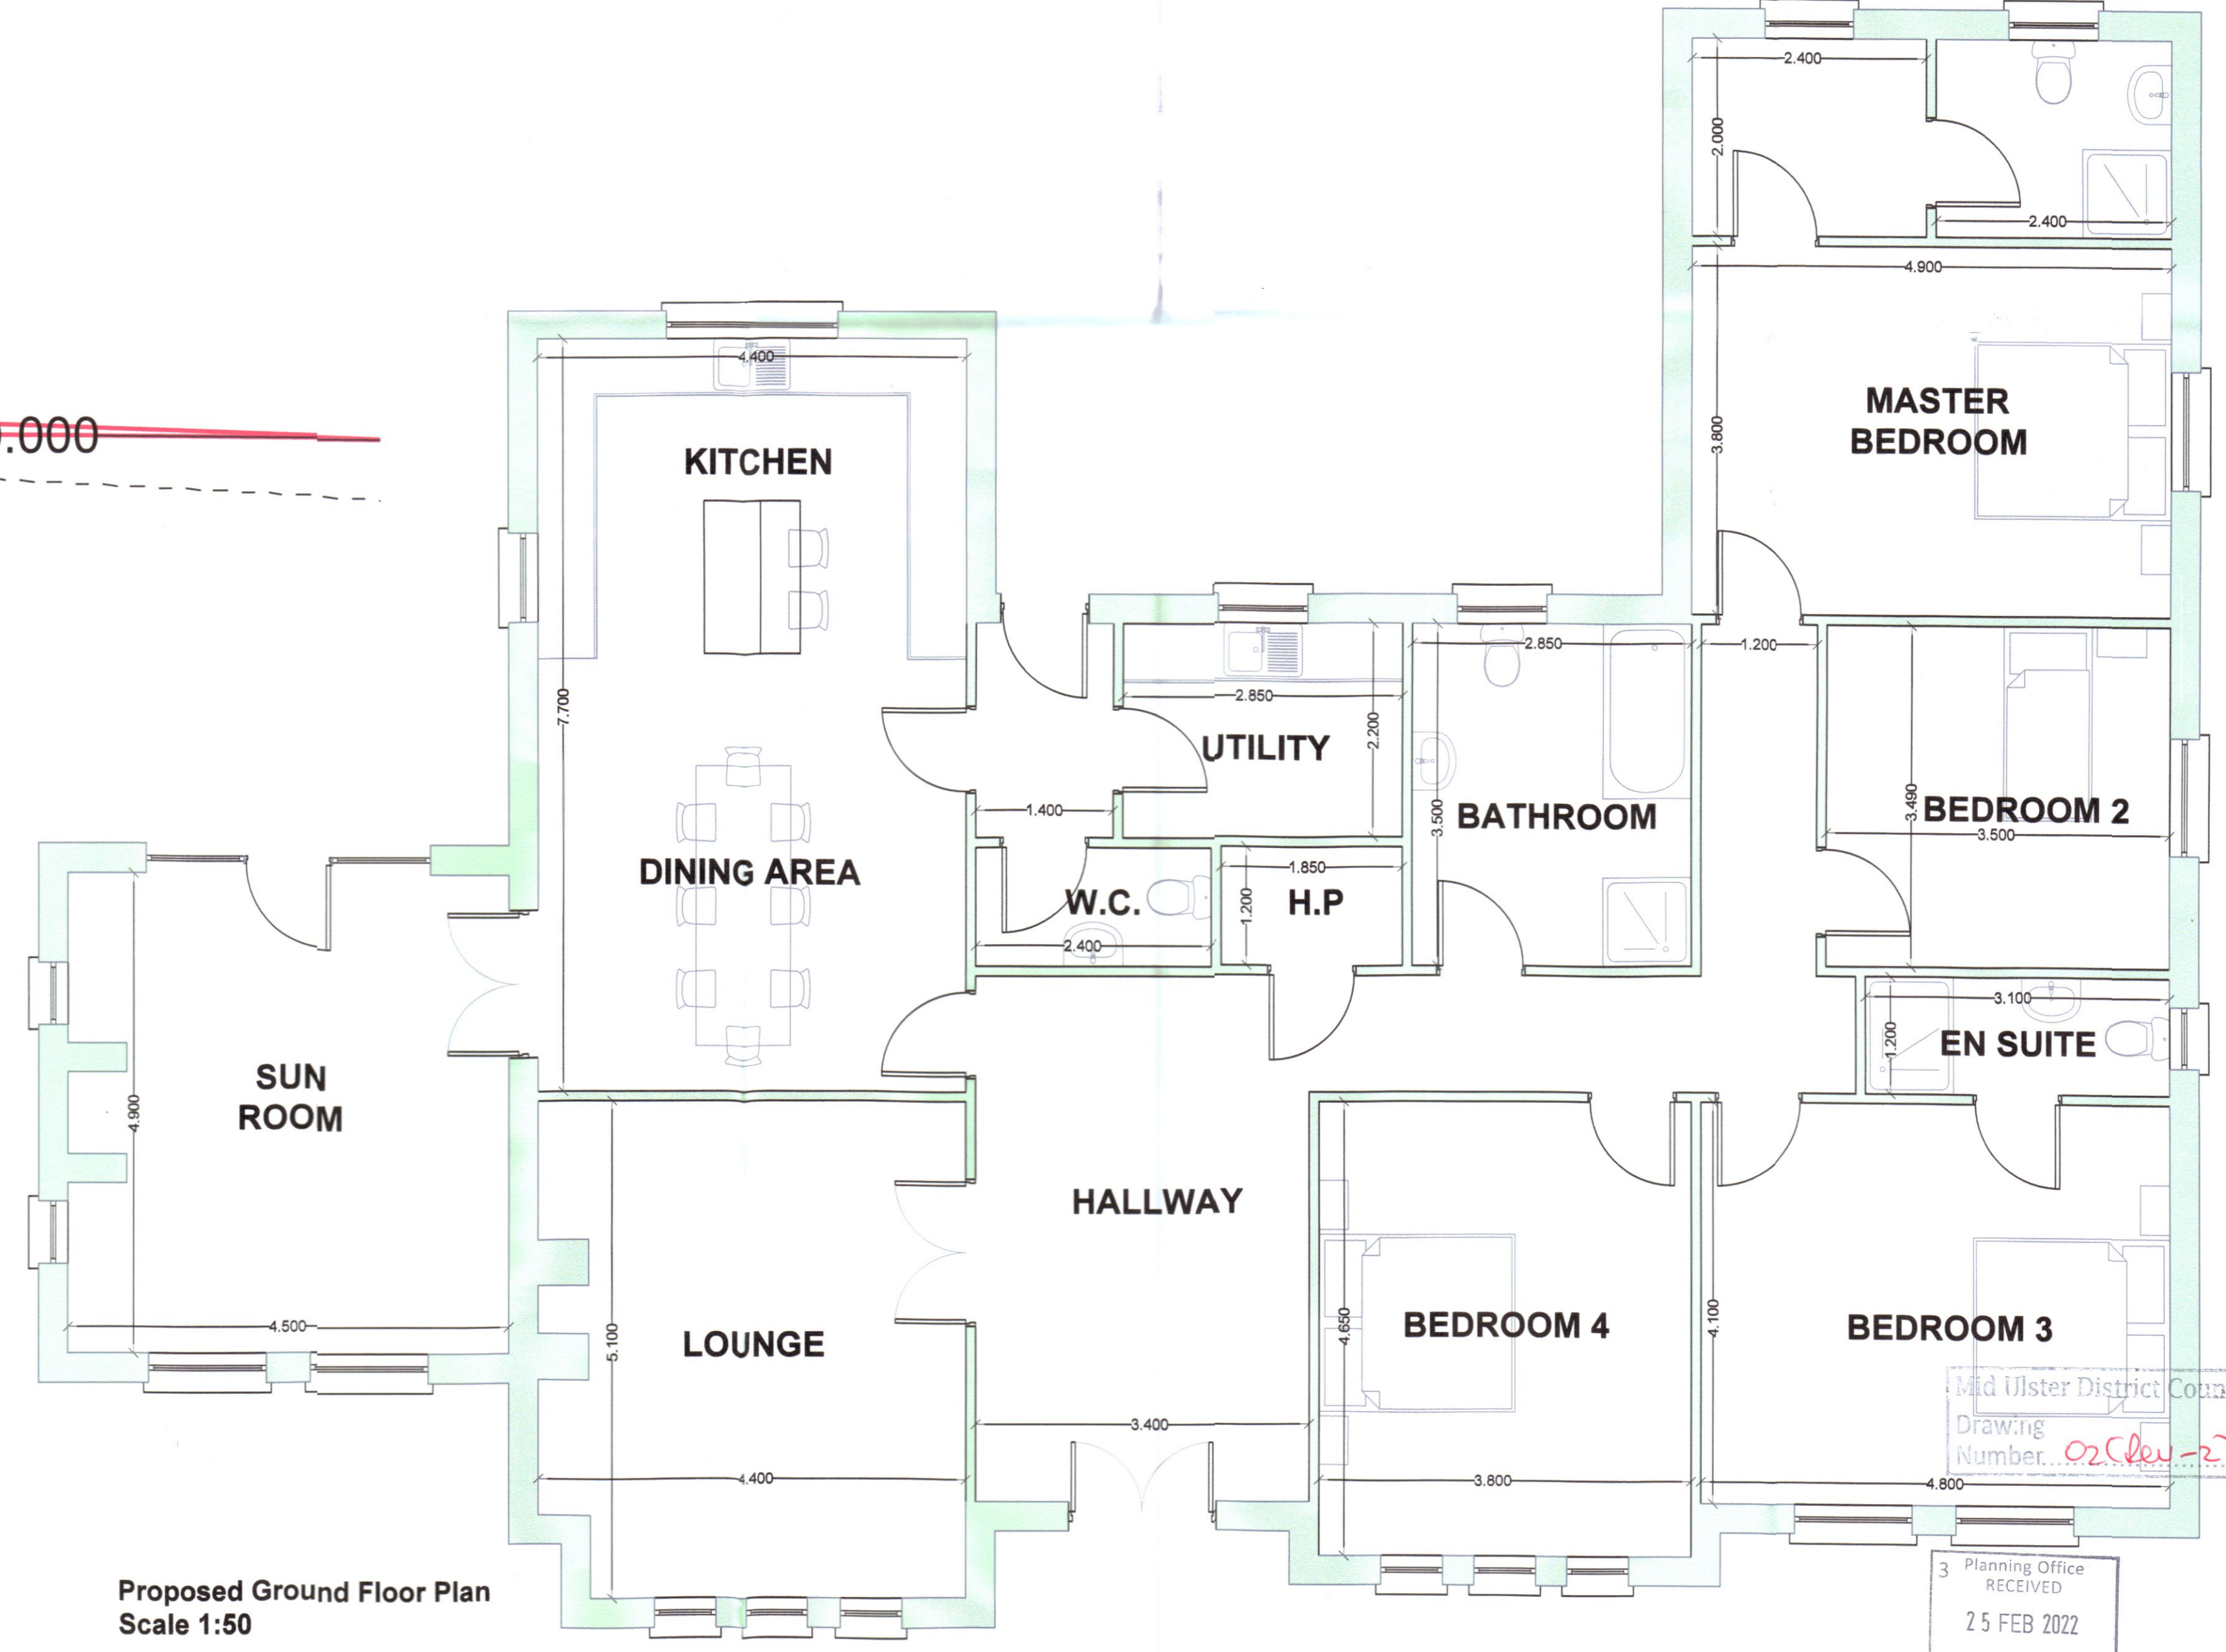

Proposed Ground Floor Plan
Scale 1:50

Revision	Comments	Date	Drawn
B	Amended to Planning Comments	23.02.22	DHA
A	Amended to Planning Comments	22.11.21	RD

michael heron architects **mha**

2nd Floor, Corner House
64-68a Main Street
Coalisland
Co. Tyrone
BT71 4NB
T 028 877 47554
W www.mha-architects.co.uk
E michael@mha-architects.co.uk

Client: Amanda McCord

Project: Proposed Dwelling

Drawing Title: Proposed Floor Plan, Elevations, & Block Plan

Location: 370m NW of junction of Glernarney & Knockaleery, Cookstown

Job No.: 1019 Drawing No.: PL001

Issued For: **PLANNING**

Scale: 1:50, 1:100 & 1:500 @A1 Drawn By: RD

Date: 10.08.21 Checked:

3 Planning Office RECEIVED
25 FEB 2022
File No.:

© Copyright of MHA - Michael Heron Architects Ltd., 2019
All site dimensions should be confirmed with Architect prior to commencing work. The Contractor is to ensure that before the commencement of work, all the following statutory bodies i.e. planning Permission, Building Control & Fire Authorities have been granted.