




Side Elevation  
Scale 1:100

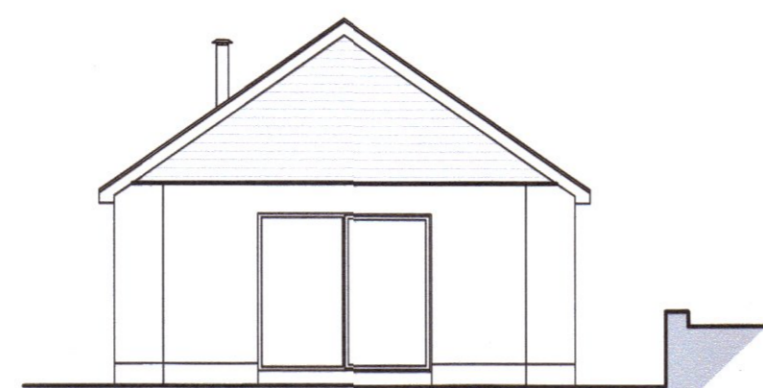


Front Elevation  
Scale 1:100

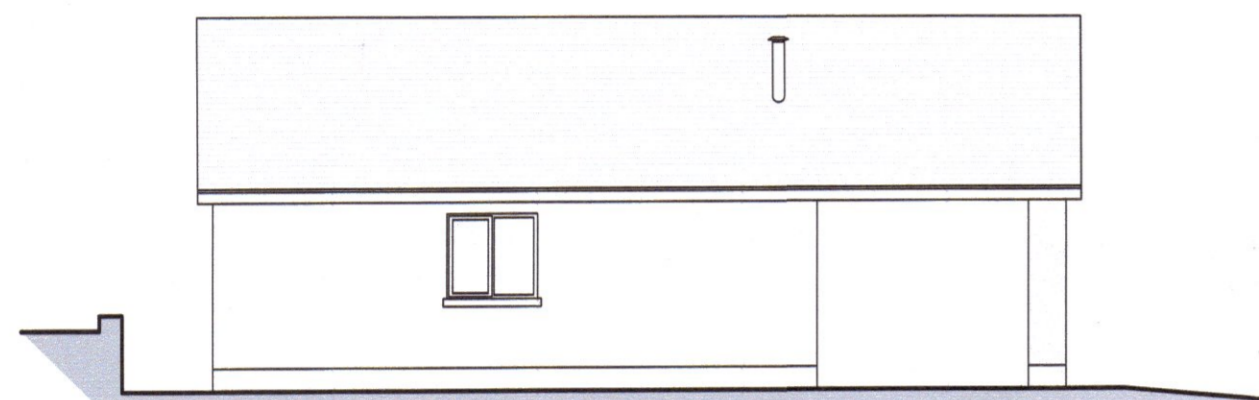


Side Back Elevation  
Scale 1:100

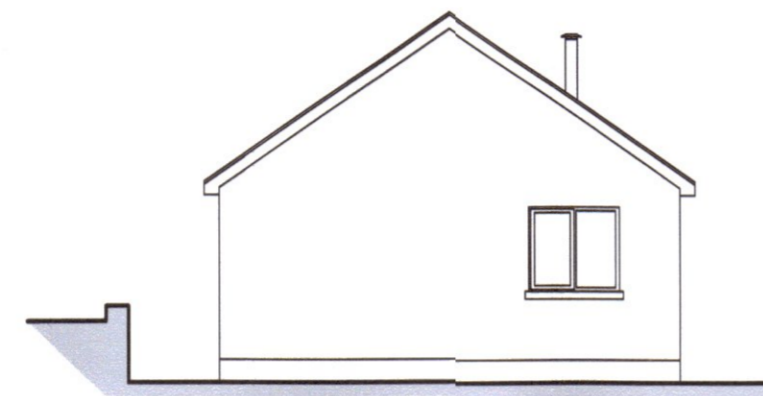

Back Elevation  
Scale 1:100

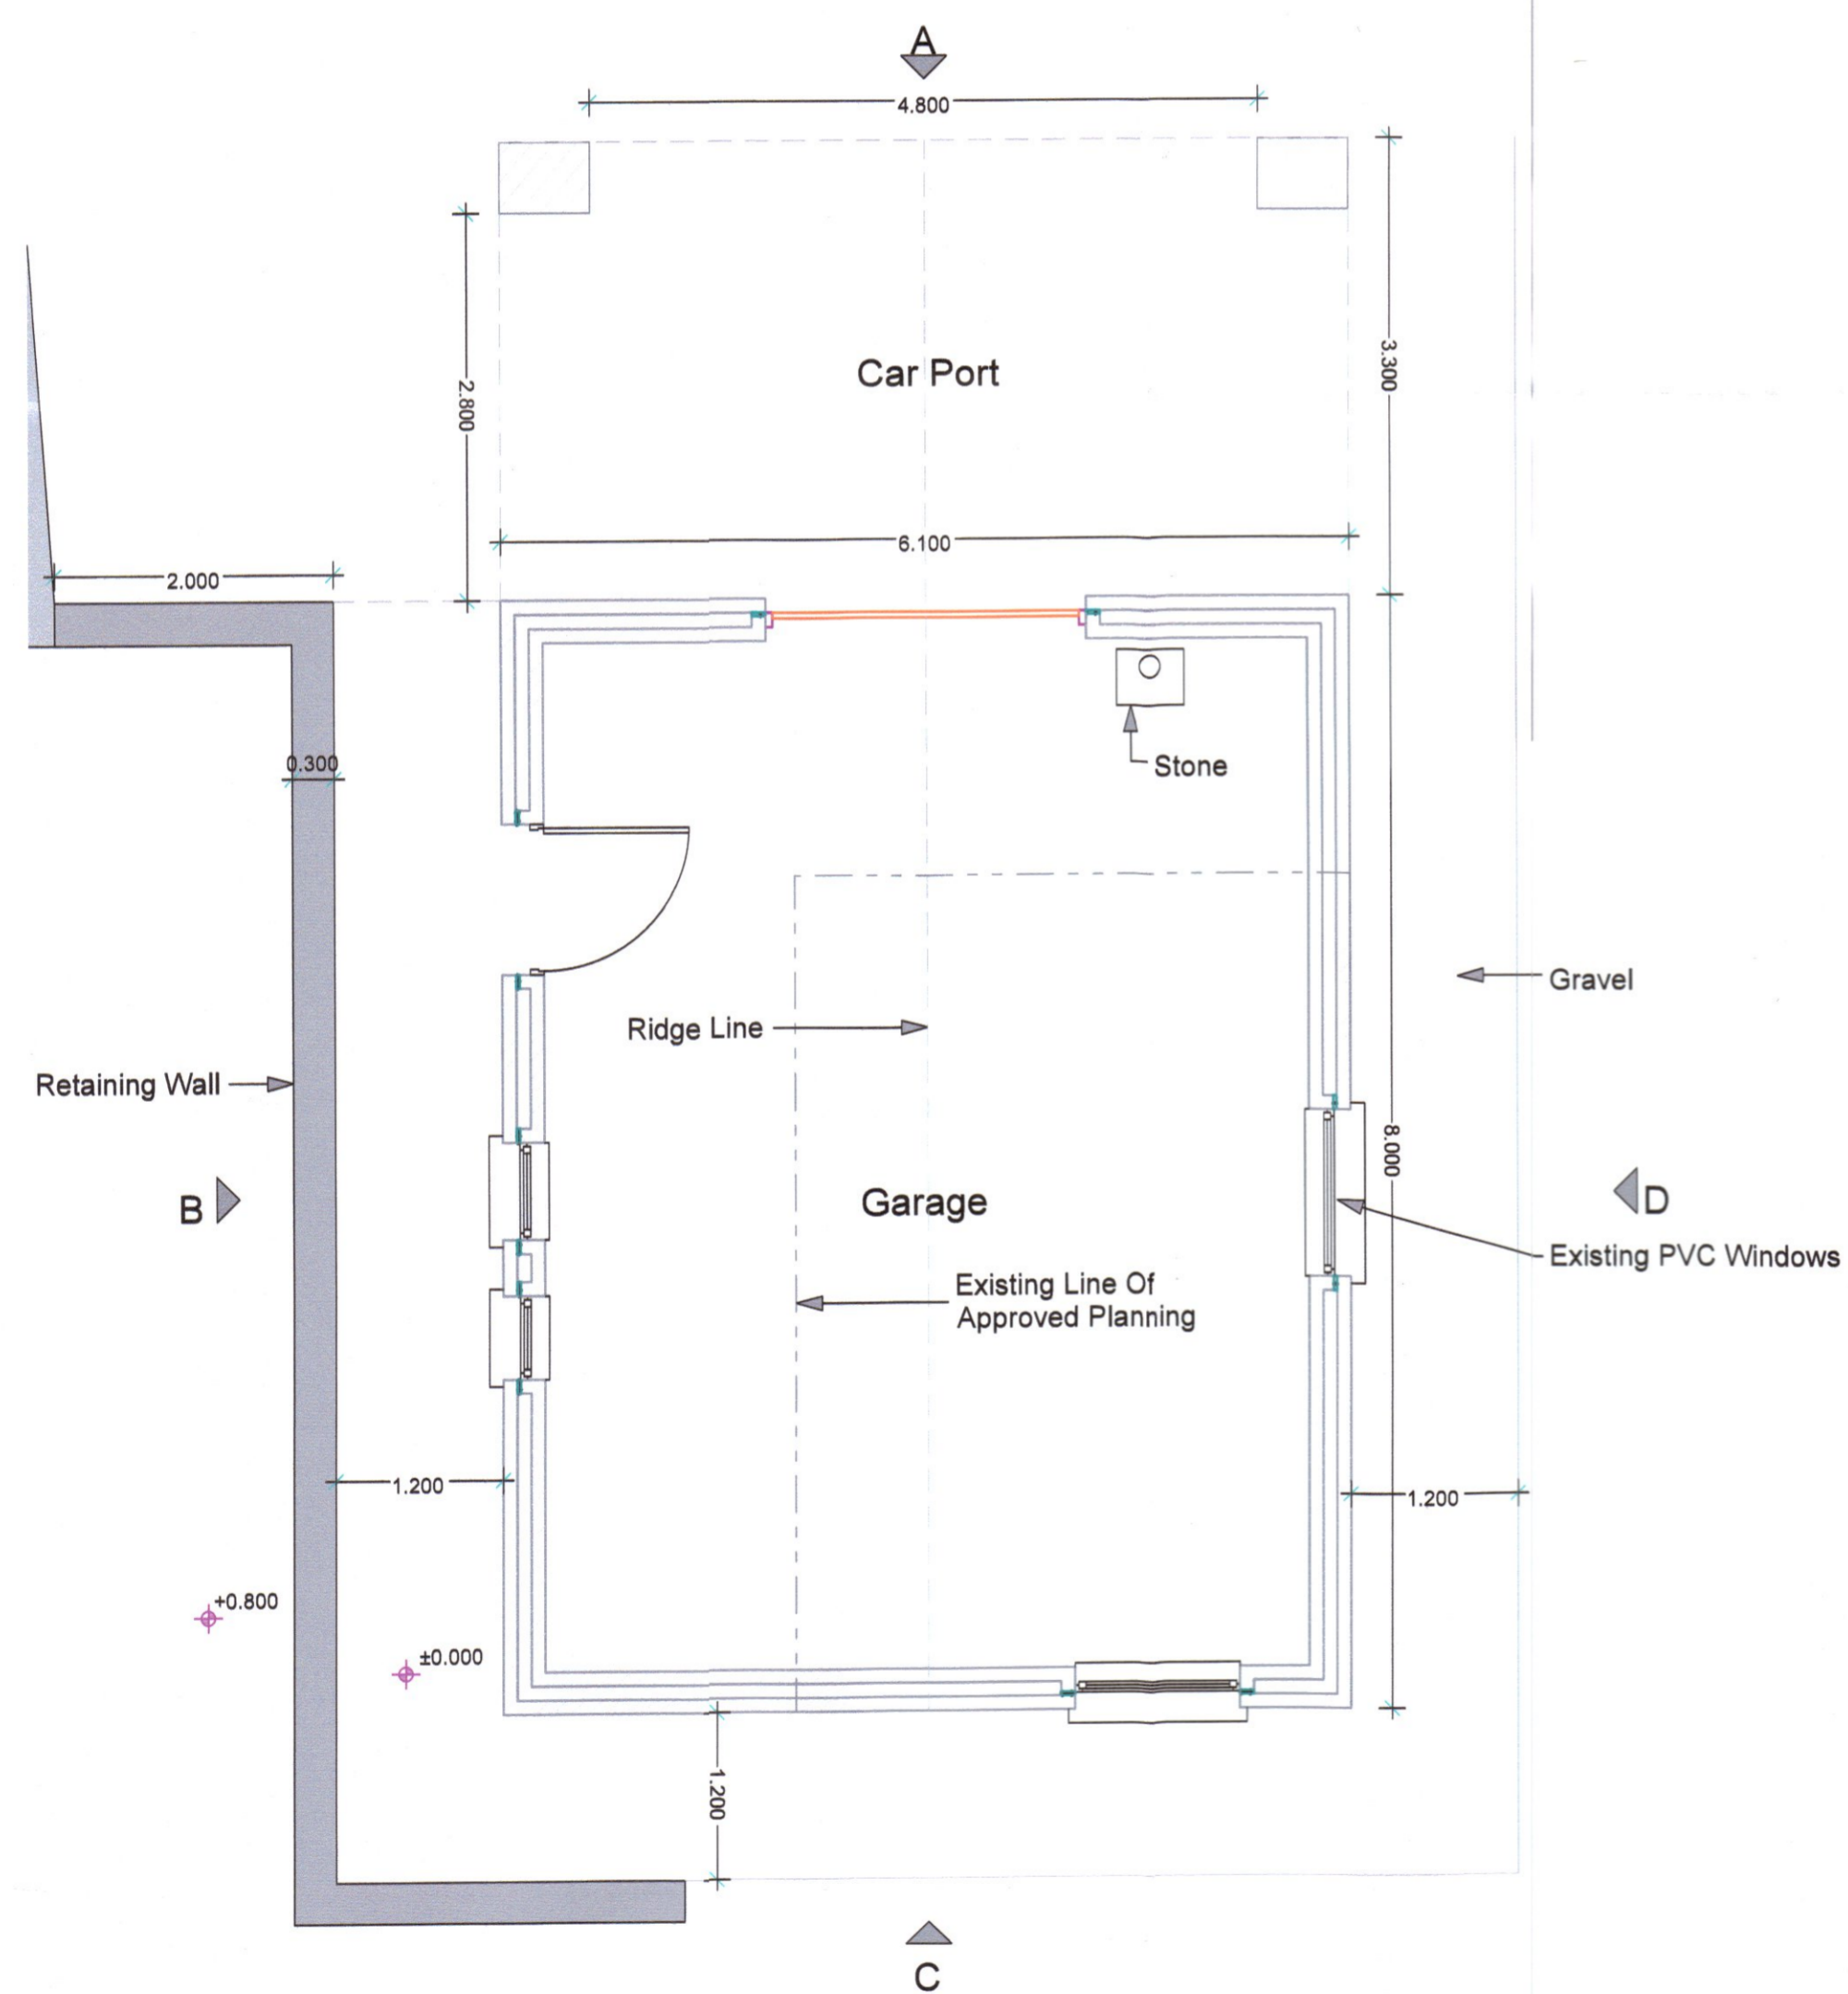

Ground Floor Plan  
Scale 1:50

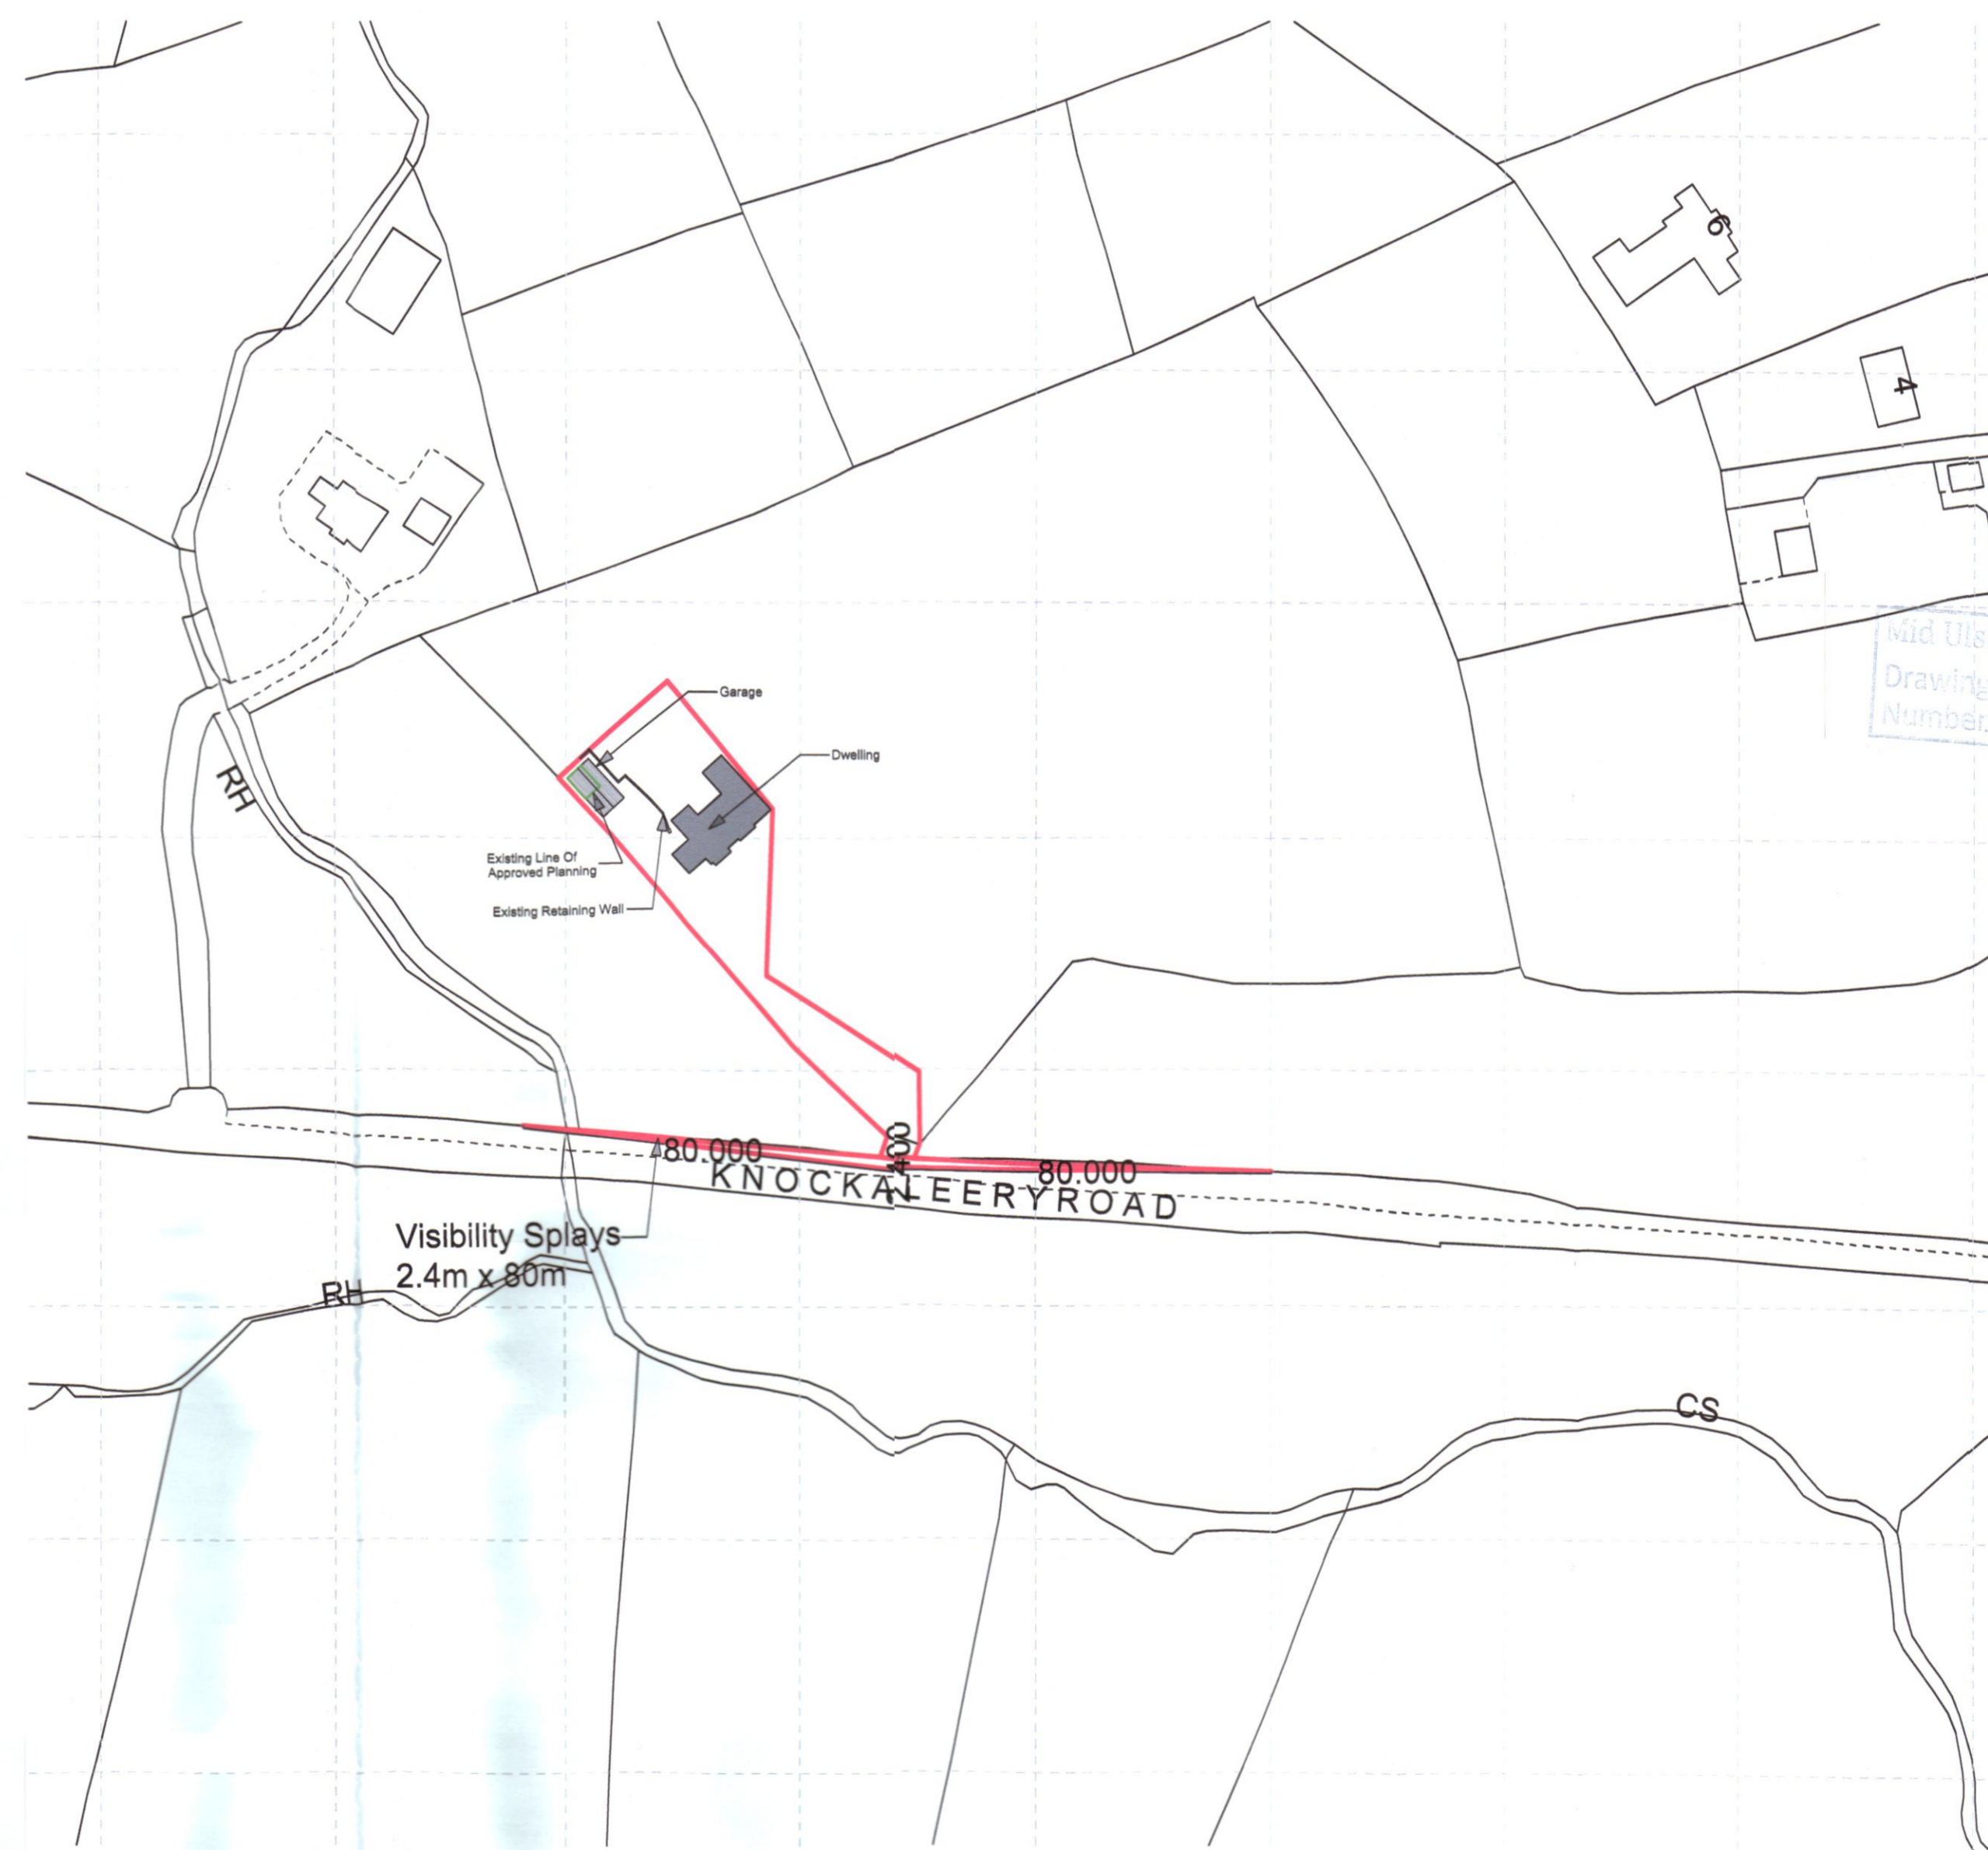

Proposed Location Map  
Scale 1:1250

Mid Ulster District Council  
Drawing Number: 01(Rev...)

3 Planning Office RECEIVED  
17 NOV 2021  
File No. ...  
Mid Ulster District Council

Revision	Comments	Date	Drawn
A	Planning amendment - Visibility splay	15.11.21	RD

<b>michael herron architects</b> mha	
2 <sup>nd</sup> Floor, Corner House 64-66a Main Street Coalisland Co. Tyrone BT71 4NB T 028 877 47554 W www.mha-architects.co.uk E michael@mha-architects.co.uk	
Client	Amanda McCord
Project	Proposed Dwelling
Drawing Title	Proposed Garage Floor Plan, Elevations & Location Plan
Location	370m NW of junction of Clernarney & Knockaleery, Cookstown
Job No.	1019
Drawing No.	PP002
Issued For	PLANNING
Scale	1:50, 1:100 & 1:250 @ A1
Drawn By	RD
Date	10.08.21
Checked	

© Copyright of MHA - Michael Herron Architects Ltd., 2019  
All site dimensions should be confirmed with Architect prior to commencing work. The Contractor is to ensure that before the commencement of work, all the following statutory bodies i.e. planning Permission, Building Control & Fire Authorities have been granted.

06221