
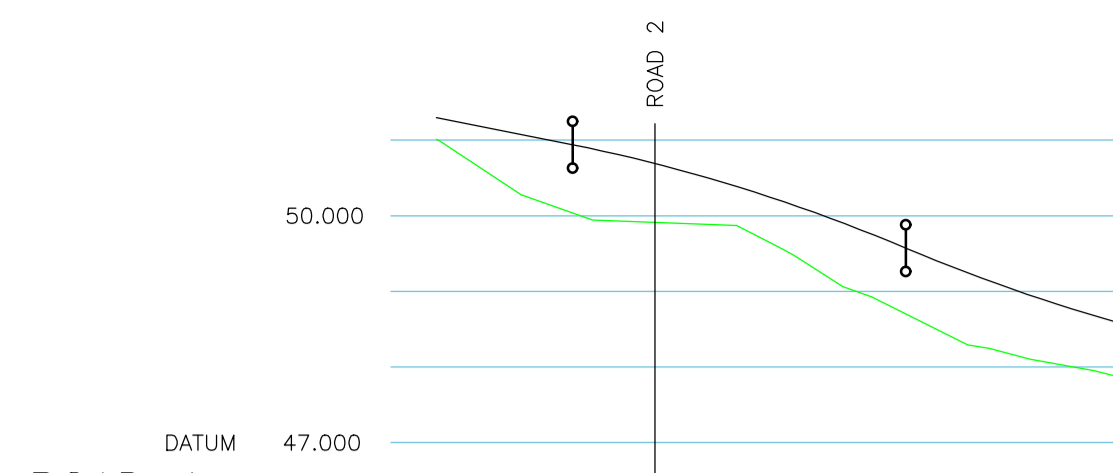


**NOTES:**  
1. Work to figured dimensions only

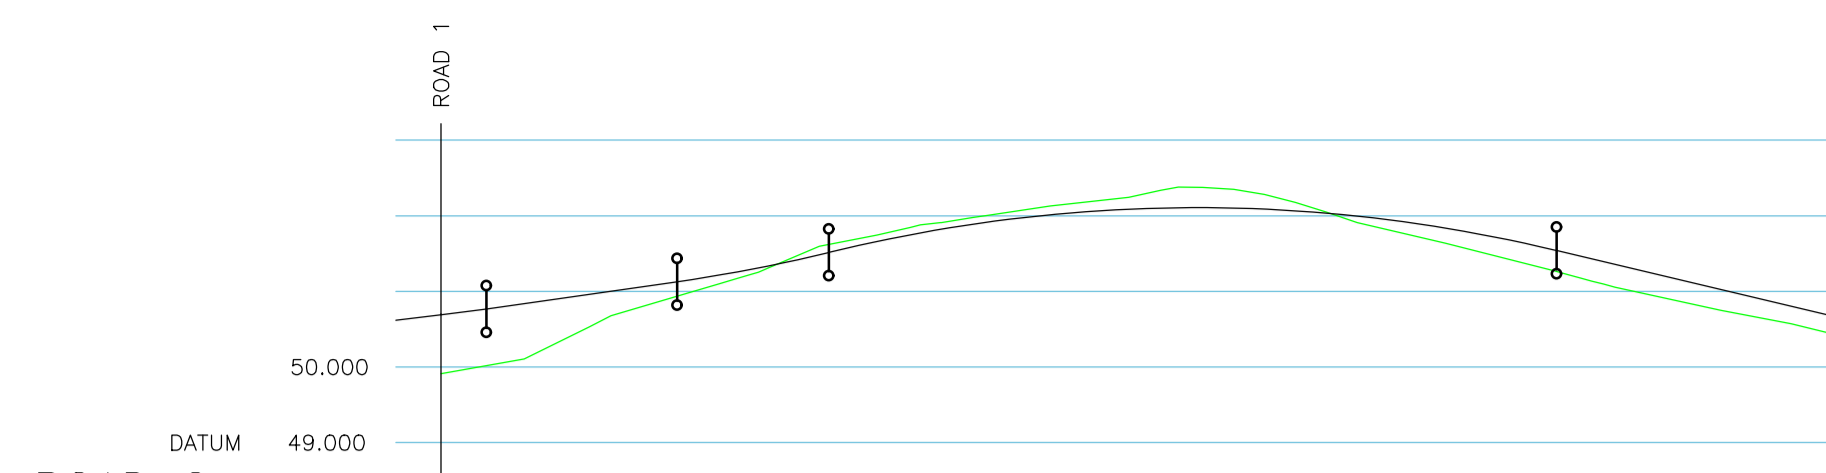


ROAD 1	
CHAINAGE	0.000, 9.019, 10.000, 14.464, 18.737, 20.000, 23.941, 30.000, 31.059, 40.000, 45.084
EXISTING GROUND LEVEL	51.008, 49.965, 49.858, 49.858, 48.807, 48.076, 48.589
ALIGNMENT LEVEL	51.300, 50.939, 50.899, 50.379, 49.660, 49.572, 48.900, 48.589
VERTICAL ALIGNMENT	G = -4.000% 1: -25.0 L = 22.040 R = -500.0 R = 500.0 L = 14.035
HORIZONTAL ALIGNMENT	R = 30.000


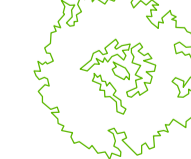
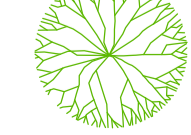



Horizontal Scale 1:500  
Vertical Scale 1:100



ROAD 2	
CHAINAGE	0.000, 3.000, 10.000, 16.586, 20.000, 21.523, 25.638, 30.000, 31.059, 36.197, 40.000, 48.000, 51.951, 52.375, 51.951, 70.000, 73.792, 77.650, 80.000, 90.000, 92.650
EXISTING GROUND LEVEL	49.912, 50.552, 51.197, 51.197, 51.798, 52.123, 52.375, 51.951, 51.454, 51.951, 50.951, 50.538, 50.406, 50.406
ALIGNMENT LEVEL	50.767, 50.967, 51.127, 51.272, 51.515, 51.708, 52.008, 52.107, 52.007, 51.706, 51.941, 51.245, 50.769, 50.642, 50.642
VERTICAL ALIGNMENT	G = 2.861% 1: 35.0 R = 500.0 L = 10.032 L = 48.139 R = -500.0 G = -4.760% 1: -21.0
HORIZONTAL ALIGNMENT	R = 30.000, R = 30.000, R = 6.500, R = 30.000

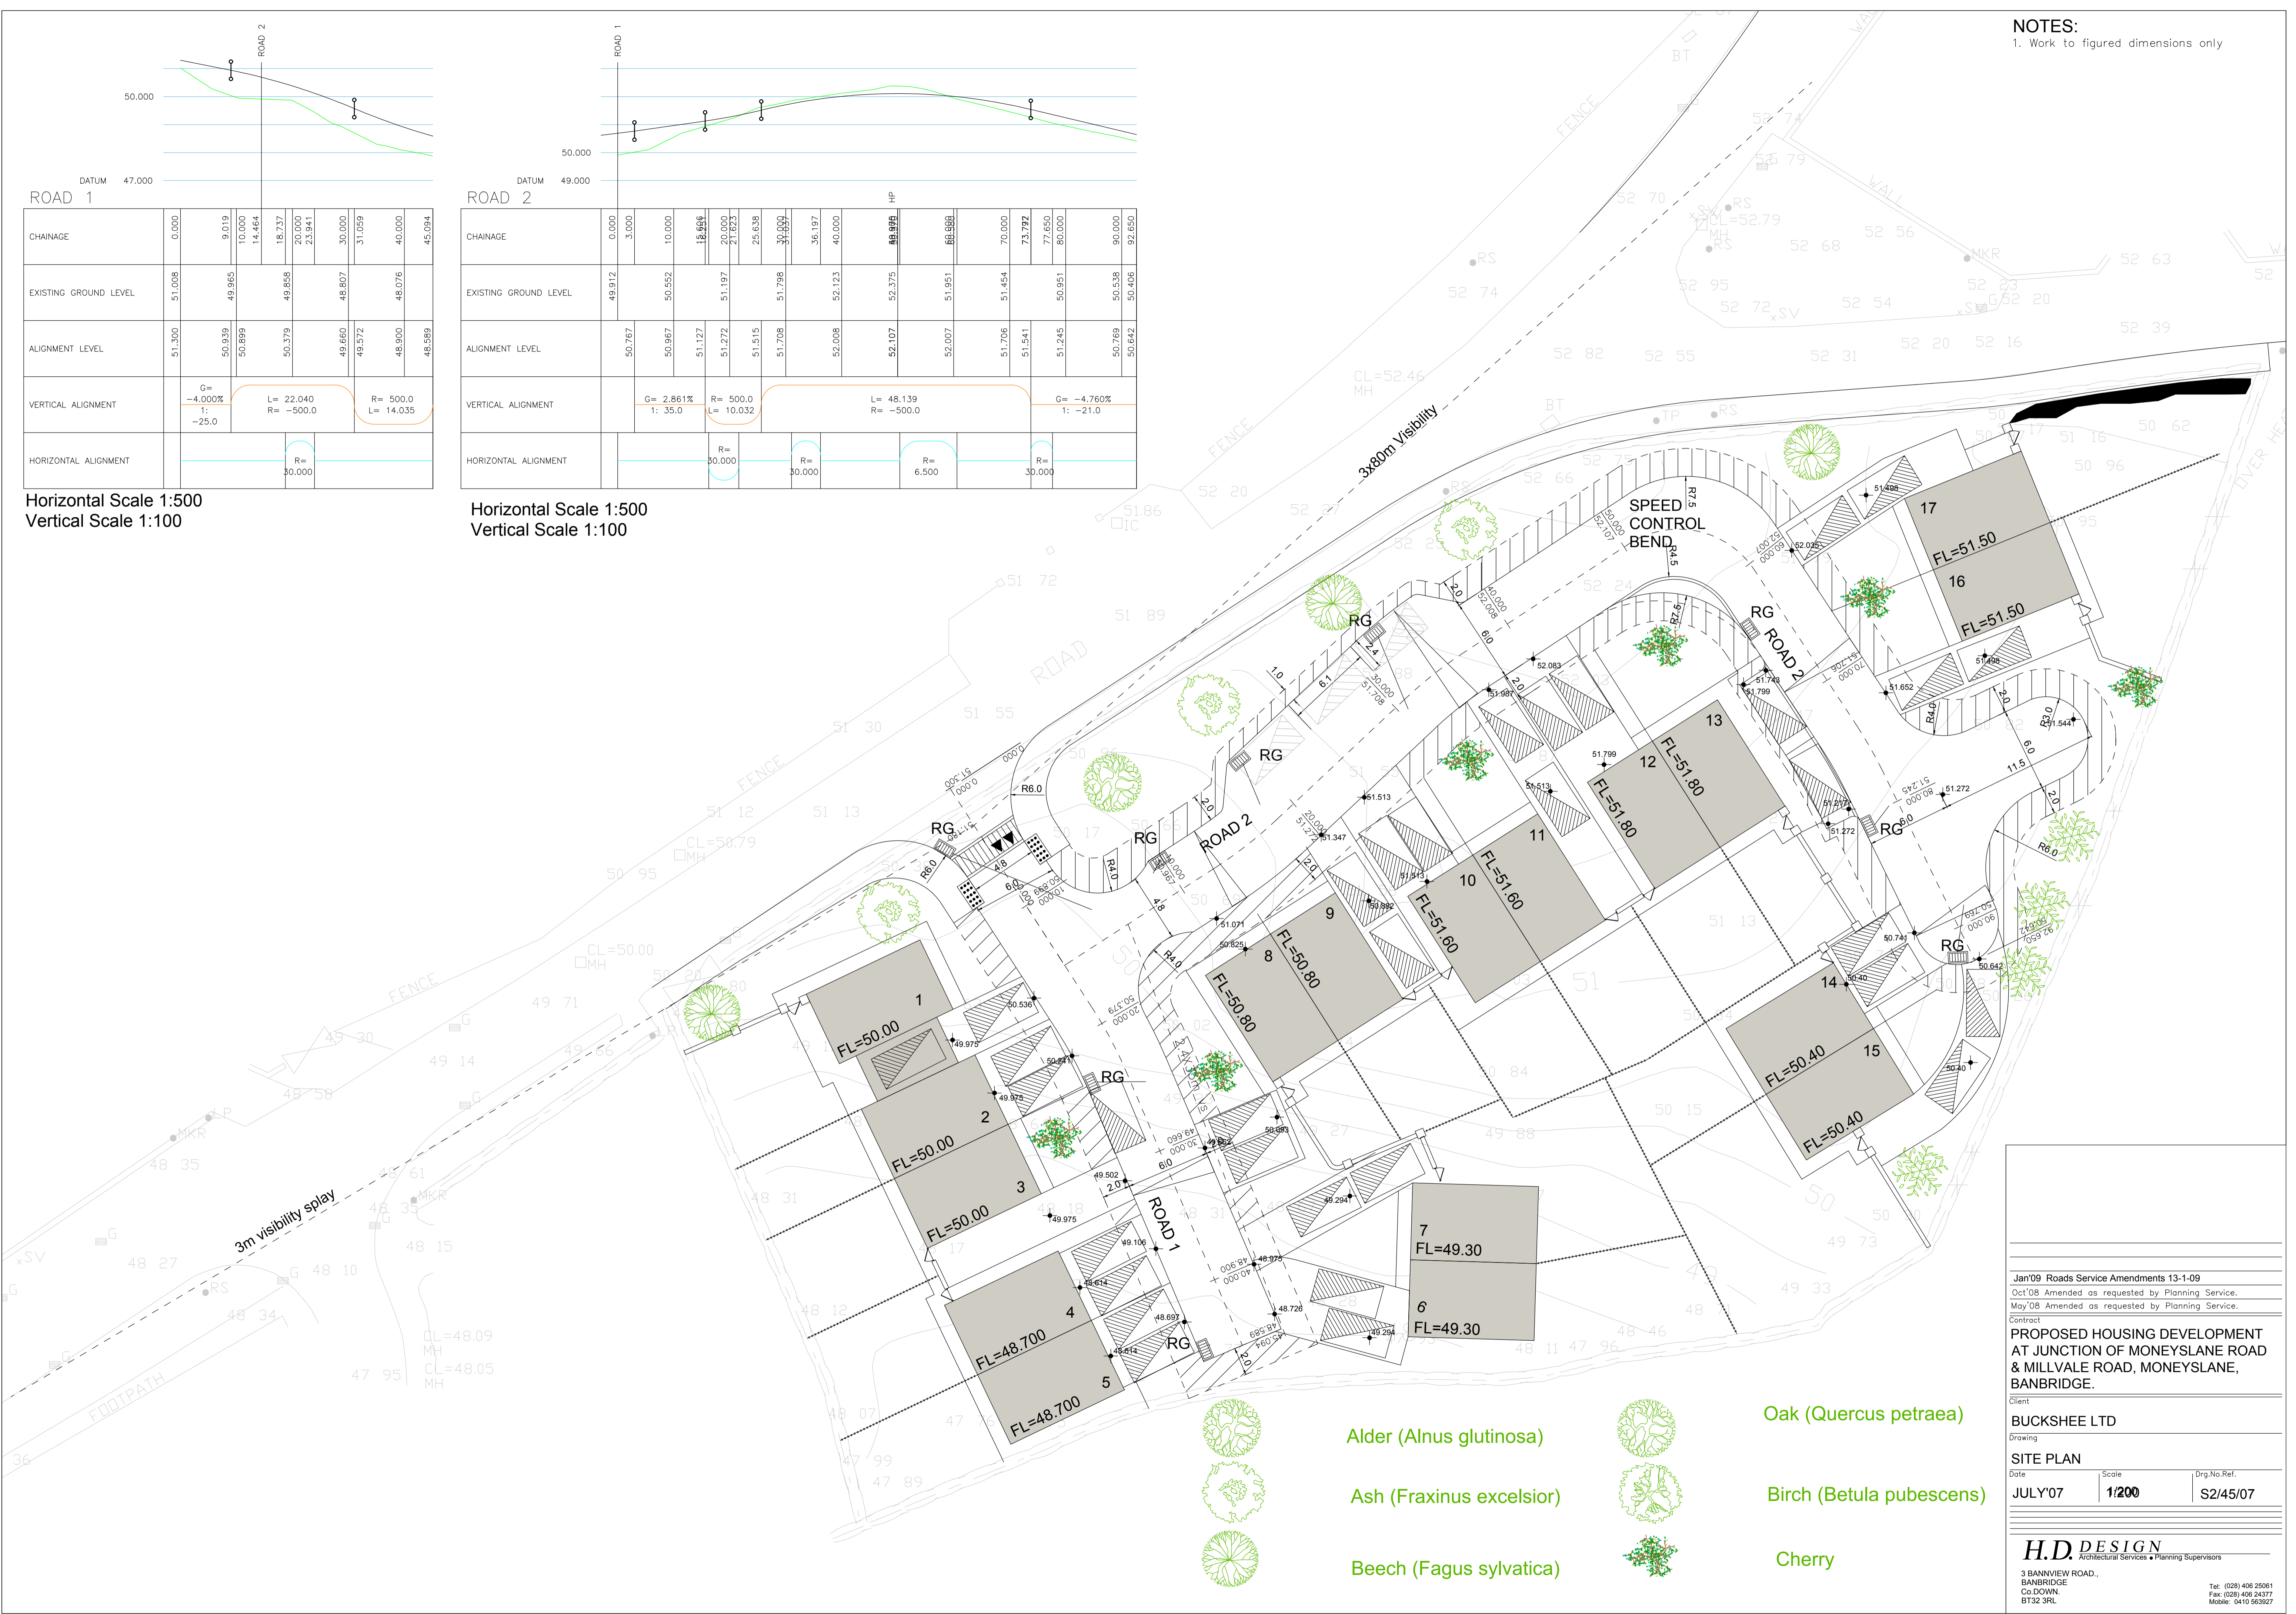Horizontal Scale 1:500  
Vertical Scale 1:100

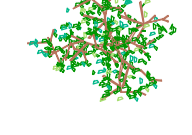

-  Alder (*Alnus glutinosa*)
-  Ash (*Fraxinus excelsior*)
-  Beech (*Fagus sylvatica*)
-  Oak (*Quercus petraea*)
-  Birch (*Betula pubescens*)
-  Cherry

Jan'09 Roads Service Amendments 13-1-09  
 Oct'08 Amended as requested by Planning Service.  
 May'08 Amended as requested by Planning Service.  
 Contract  
**PROPOSED HOUSING DEVELOPMENT  
 AT JUNCTION OF MONEYSLANE ROAD  
 & MILLVALE ROAD, MONEYSLANE,  
 BANBRIDGE.**  
 Client  
**BUCKSHEE LTD**  
 Drawing  
**SITE PLAN**  
 Date JULY'07 Scale 1/200 Drg.No.Ref. S2/45/07  
**H.D. DESIGN**  
 Architectural Services • Planning Supervisors  
 3 BANNVIEW ROAD,  
 BANBRIDGE  
 Co. DOWN,  
 BT32 3RL  
 Tel: (028) 406 25061  
 Fax: (028) 406 24377  
 Mobile: 0410 963927