


Soffits, fascias, verges and barges to match dwelling

Provide black ppc alum. roller shutter garage door by Cardale or other equal and approved


Wall finish to match dwelling

Provide 50mm raised smooth plaster plinth


FRONT ELEVATION

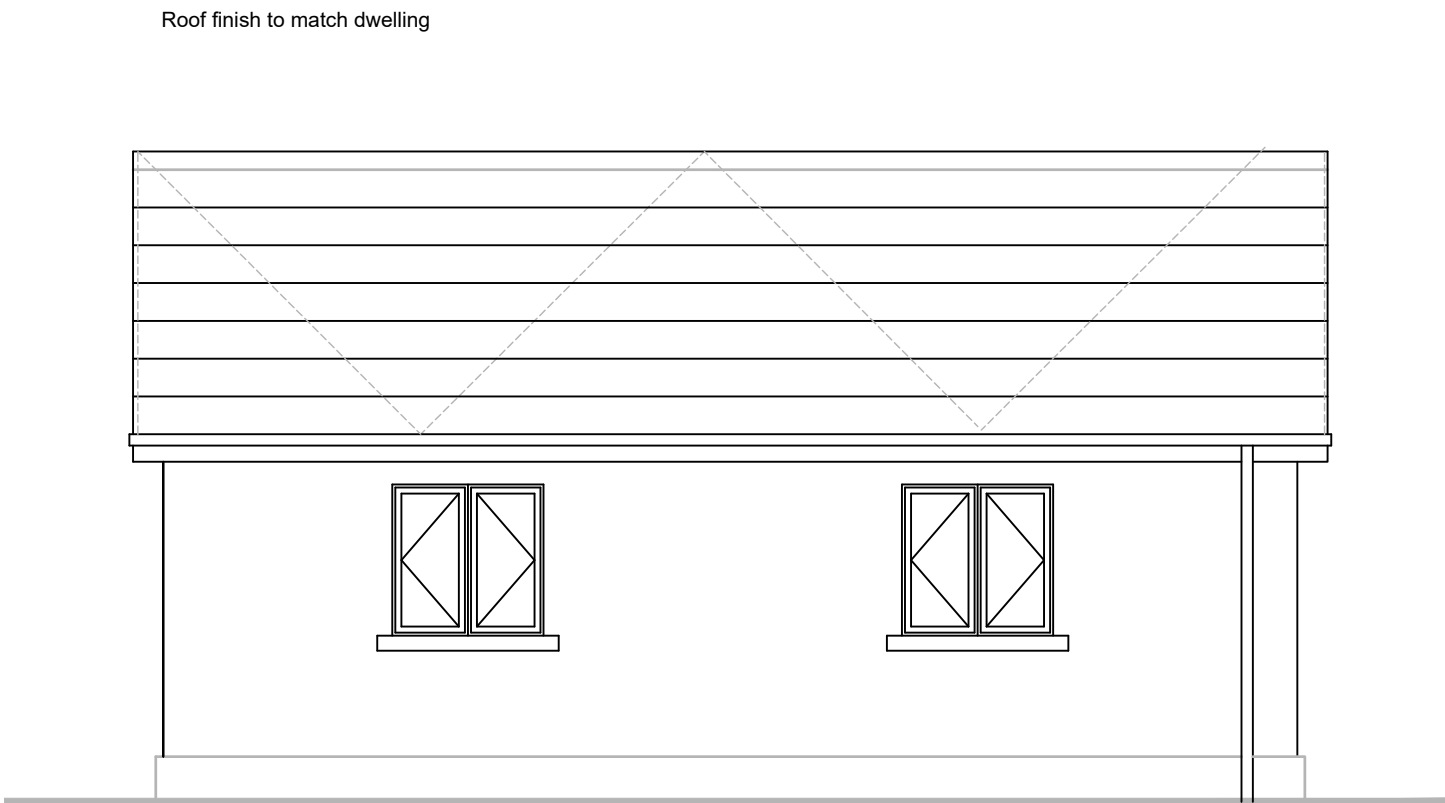

SIDE ELEVATION

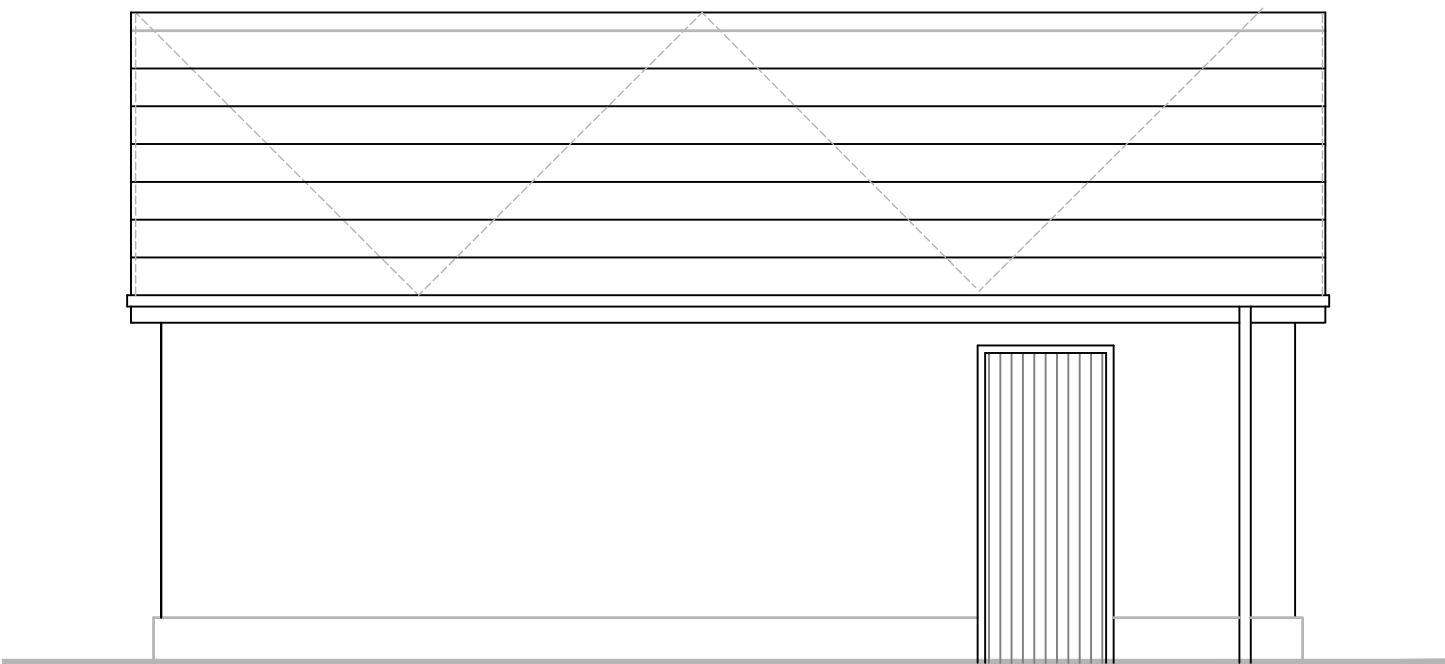

SIDE ELEVATION

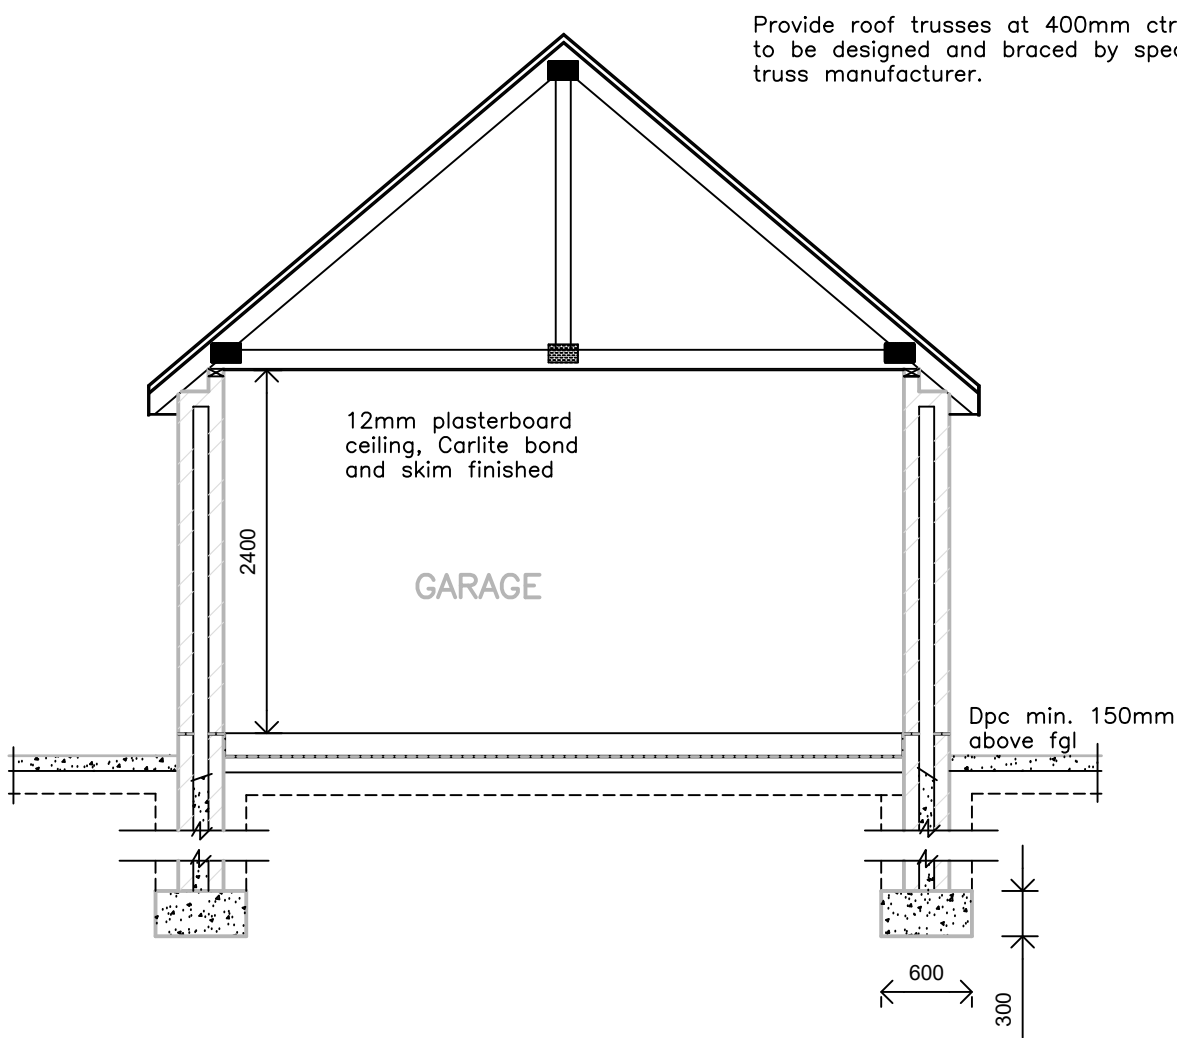


Provide roof trusses at 400mm ctrs, to be designed and braced by specialist truss manufacturer.

12mm plasterboard ceiling, Carlite bond and skim finished

GARAGE

Dpc min. 150mm above fgl

SECTION A – A

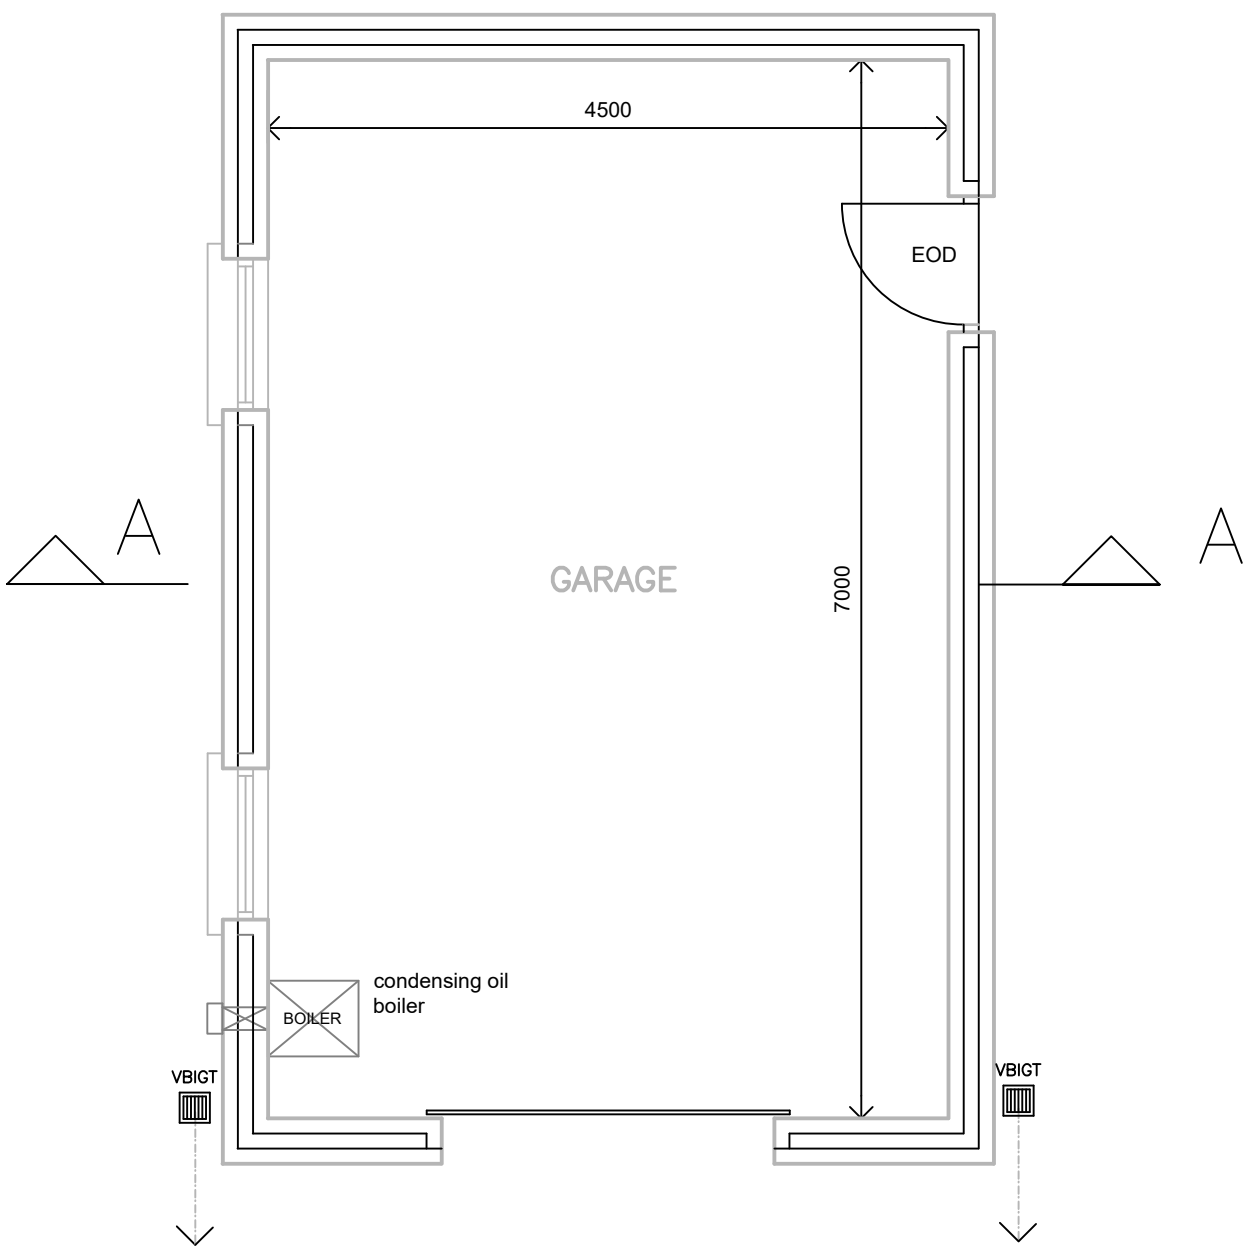

GARAGE

condensing oil boiler

Concrete to be laid to a fall of 1 in 20 away from garage door. Provide 19mm threshold, at garage door max.

FLOOR PLAN

All notes as per dwelling.

Rev: Date:

Robert Brown
architectural solutions
La Loubine Lodge
Beagho
Lisbellaw
BT94 5FY

Job Title:
Proposed Dwelling
at Carrickpolin, Brookeborough

Drwg Title:
GARAGE DETAILS

Job No. 823 Drwg. No. G-01

Date: Nov. 06 Scale: 1:100

Revisions Drawn by: RB

Drawings not to be scaled © Copyright.