


PROPOSED NEW DWELLING & DETACHED GARAGE @ DRUMMACKILOWNEY & DRUMSLUICE, BALLINAMALLARD, Co.FERMANAGH.


Drawn By - R. Ward.

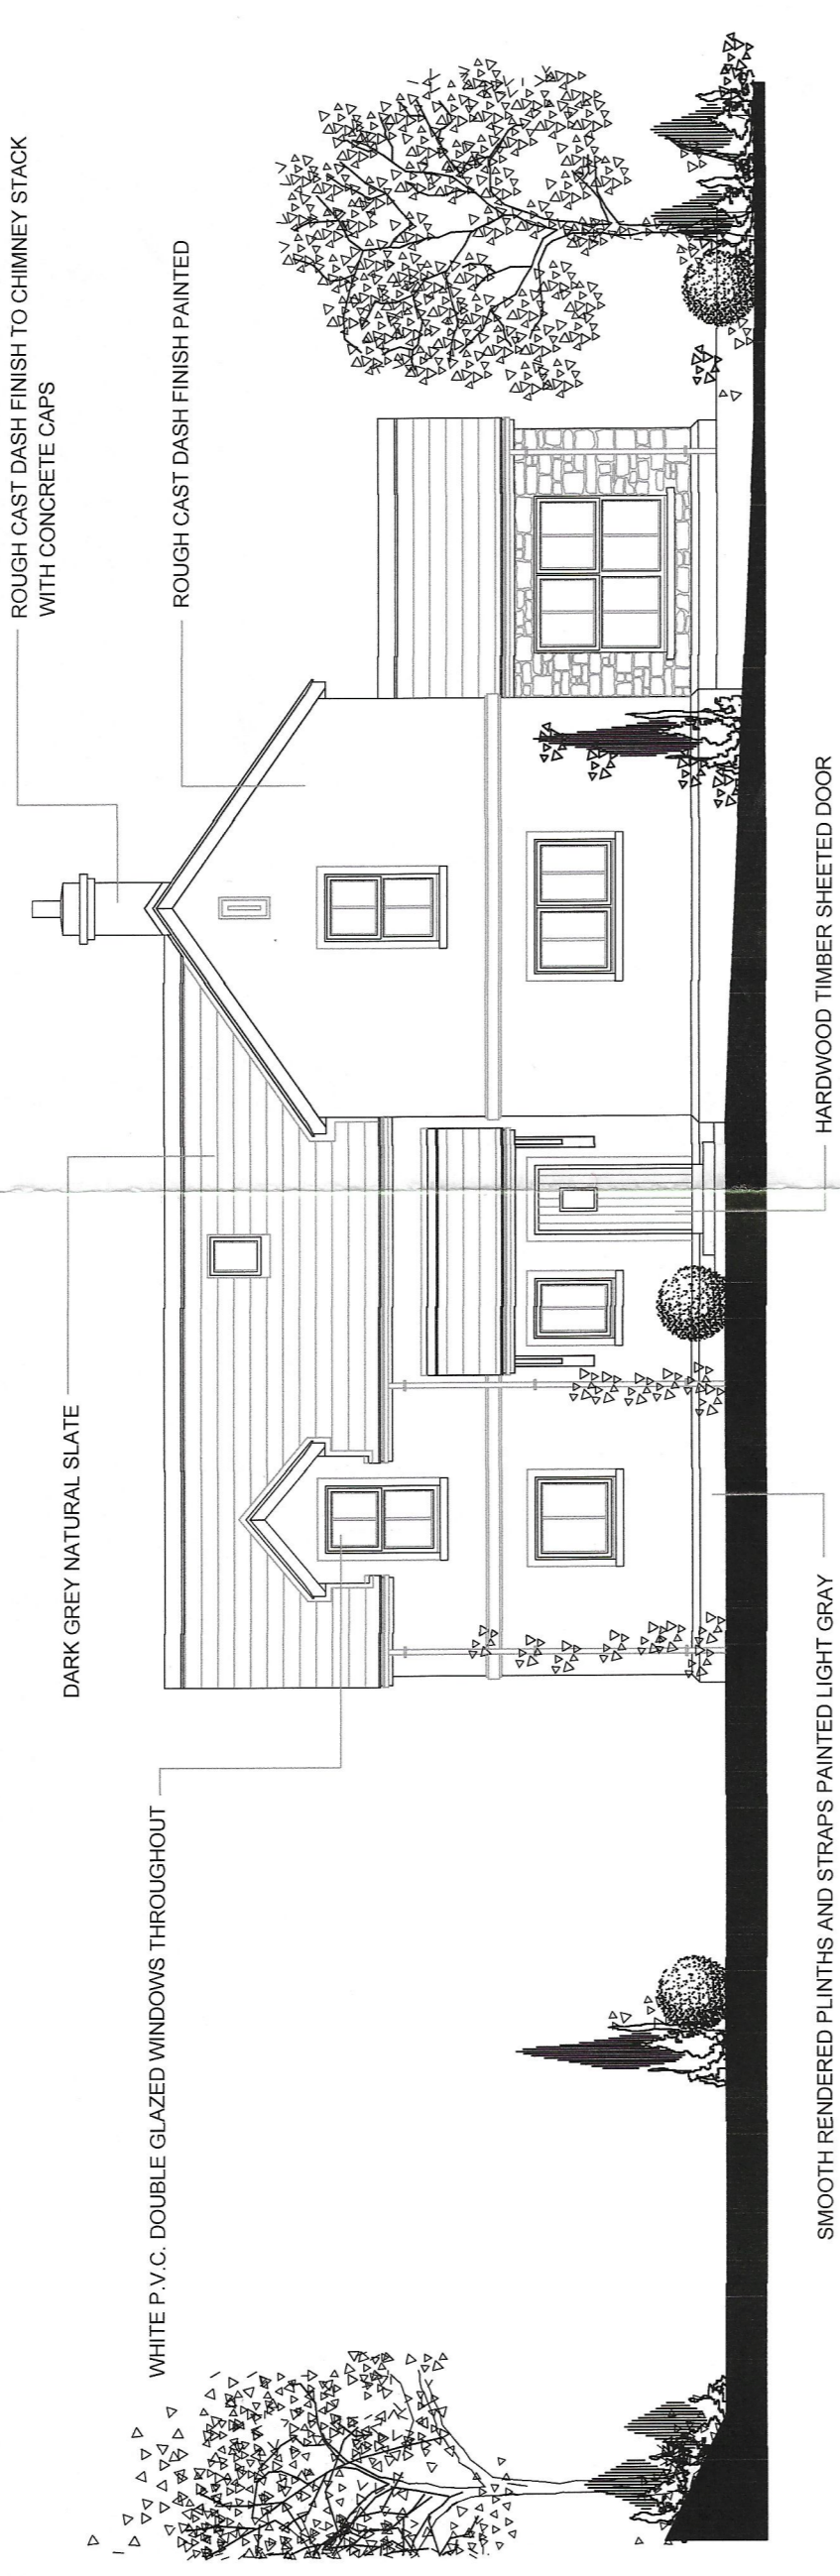

PROPOSED FRONT ELEVATION (southeast facing) SCALE - 1:100.




PROPOSED REAR ELEVATION (northwest facing) SCALE - 1:100.

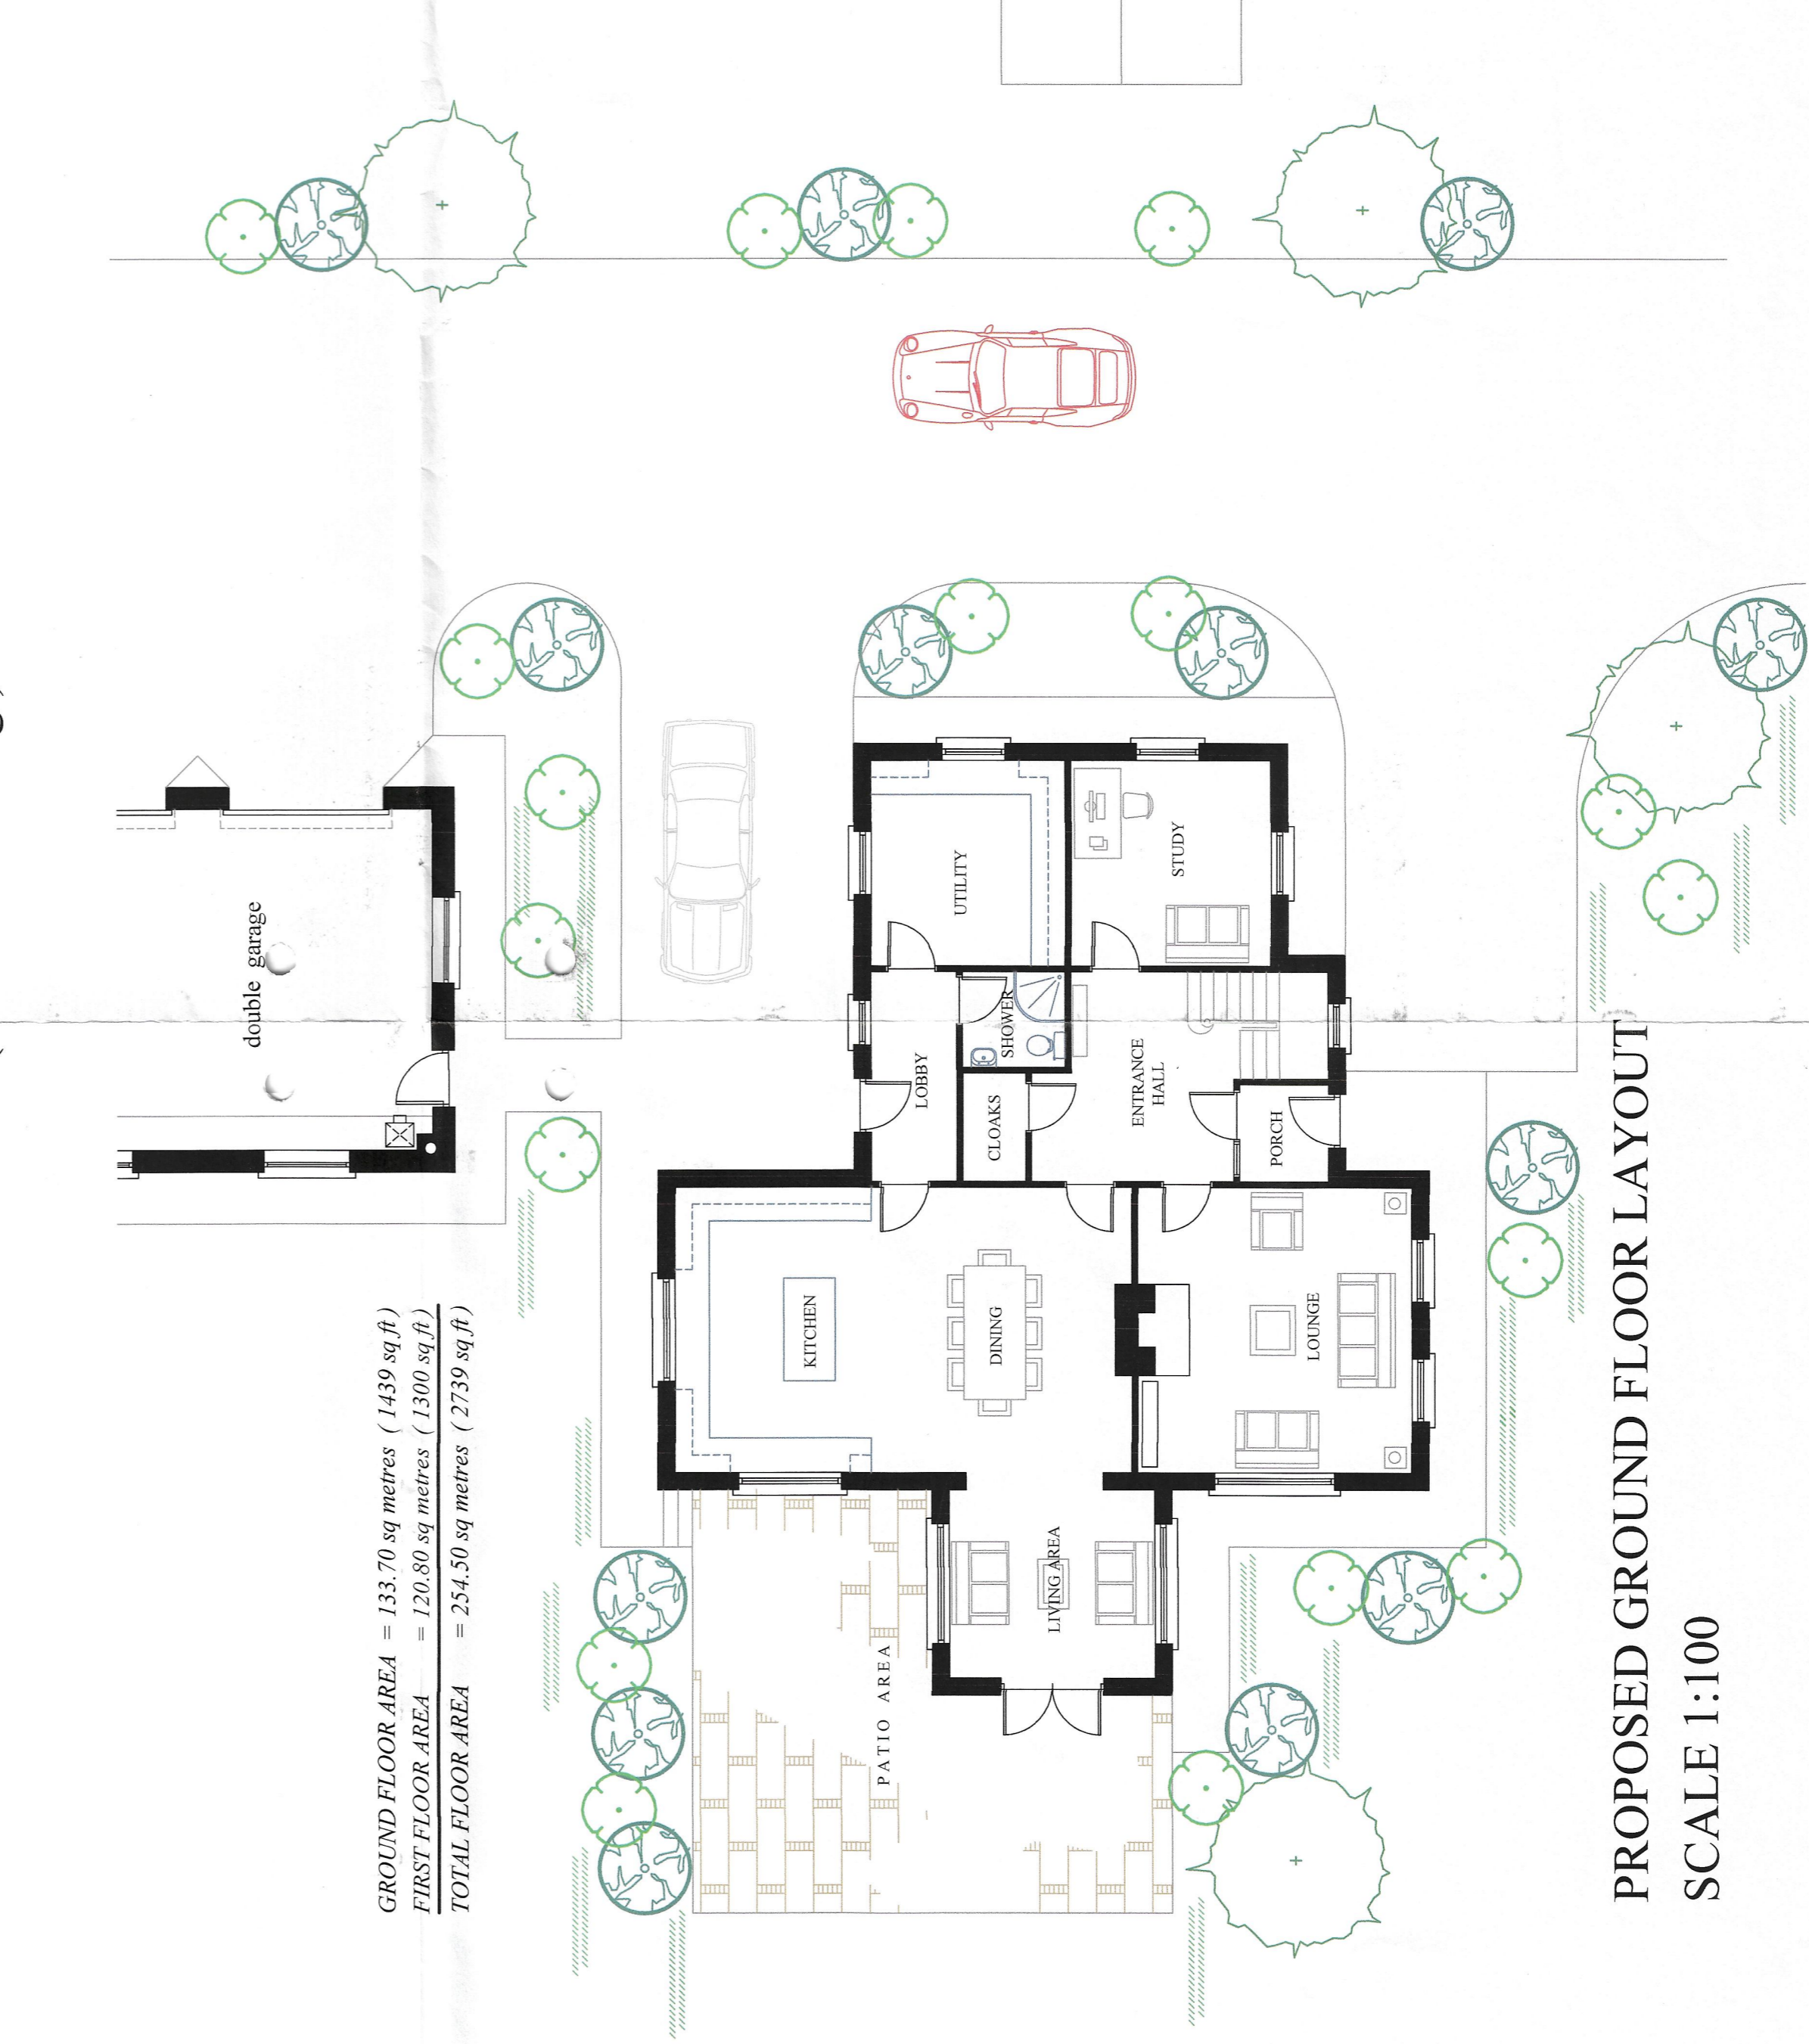

PROPOSED GROUND FLOOR LAYOUT SCALE 1:100


LEGEND	
Ground Floor	
- Lounge	- 5.000 x 4.800
- Kitchen	- 8.000 x 5.000
- Kitchen (Dining)	- 3.600 x 3.500
- Study	- 4.500 x 3.700
- Entrance Hall	- 1.700 x 1.600
- Porch	- 3.600 x 3.400
- Utility	- 3.700 x 1.500
- Shower	- 1.600 x 1.700
- Closets	- 1.900 x 1.100
First Floor	
- Master Bedroom	- 4.600 x 4.000
- Bedroom	- 2.700 x 3.900
- Bedroom 2	- 3.600 x 3.500
- Bedroom 3	- 2.200 x 3.600
- Bedroom 4	- 4.000 x 3.700
- Bedroom 5	- 2.600 x 3.600
- Bedroom 6	- 2.600 x 3.500
- Bedroom 7	- 1.500 x 1.100
- Bedroom 8	- 4.000 x 3.400
- Bedroom 9	- 3.100 x 2.200
- Bedroom 10	- 5.100 x 3.400

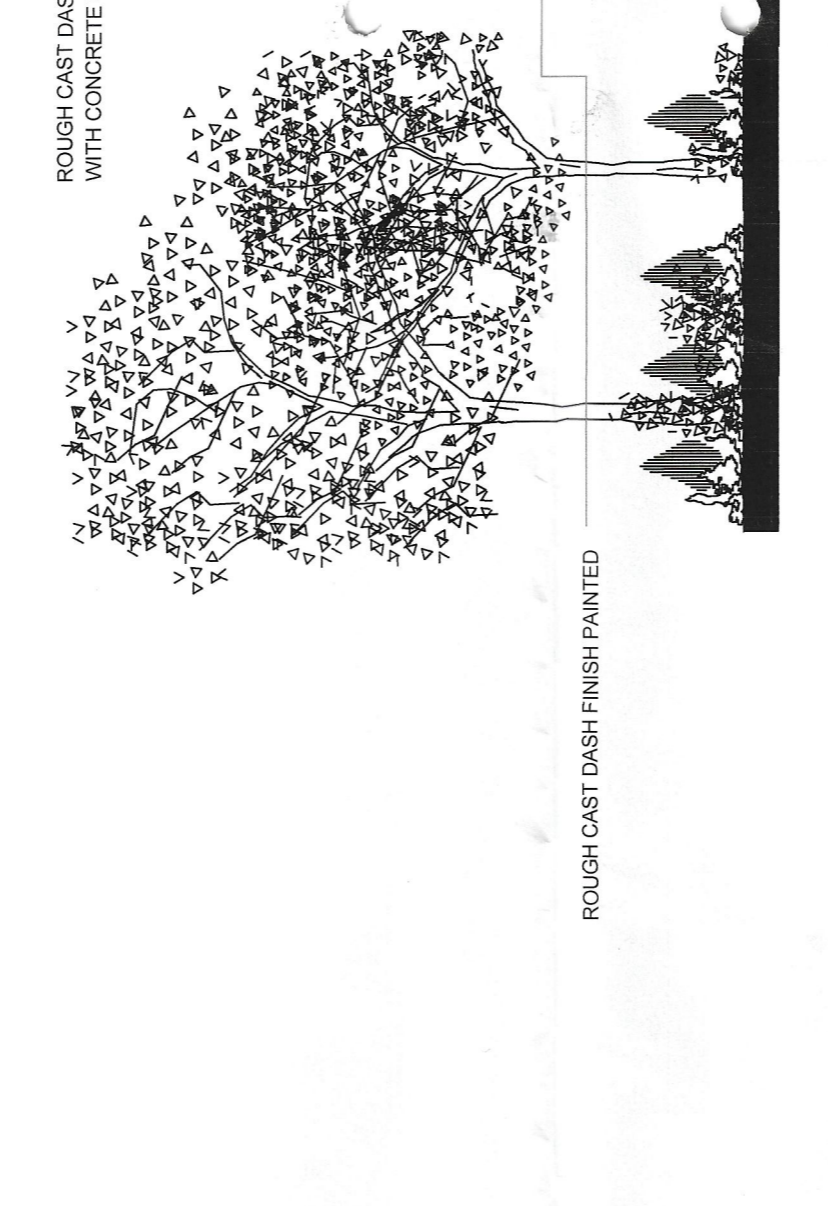

PROPOSED SIDE ELEVATION (southwest facing) SCALE 1:100



PROPOSED FIRST FLOOR LAYOUT SCALE 1:100

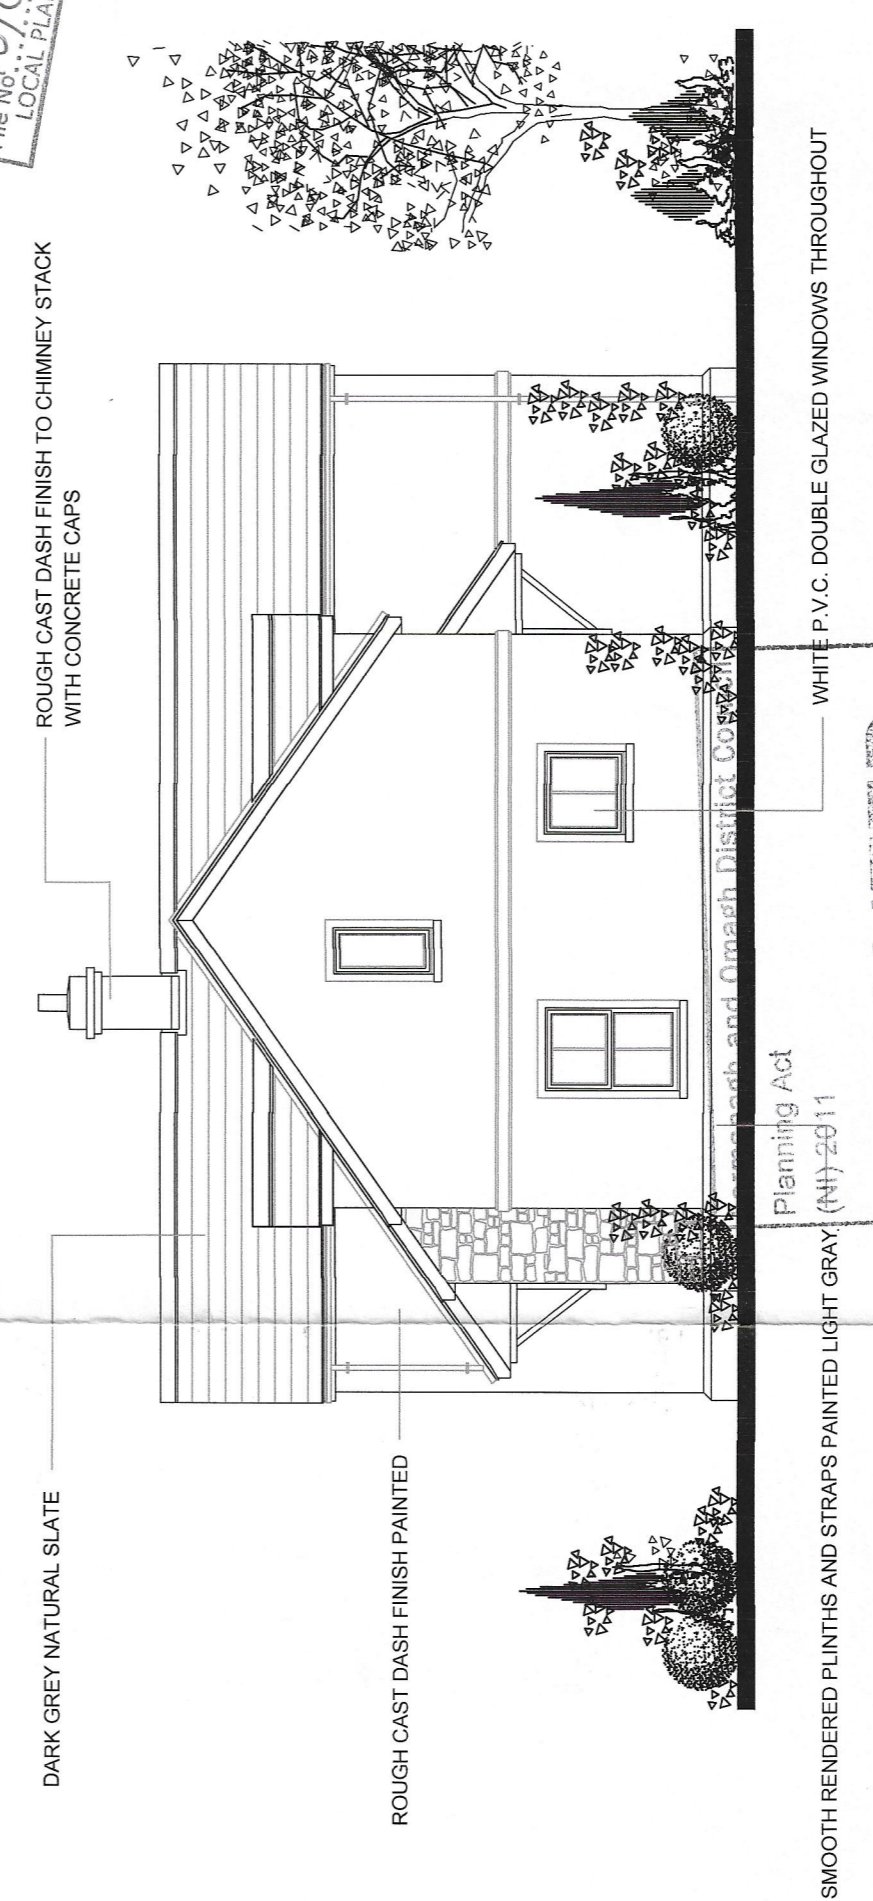

PROPOSED SIDE ELEVATION (northeast facing) SCALE 1:100

FERMANAGH DISTRICT COUNCIL
DECISION RECEIVED
8 JUN 2015
FILED 10/01/15
LOCAL PLANNING

Planning Act
Subject to Conditions (if any)
as set out on
Decision Form No. 2015/0234/F
LA10
Date: 11/05/15
Drawing Number: 03
Fermanagh and Omagh District Council

Date - May 2015. Scale - As Shown. Drawing No - 6411/03.

J. LYNAM. CHARTERED ARCHITECT. R.I.B.A., 11 NEWRY ROAD, MAYBRIDGE, Co.DOWN. TEL...(028) 3085 1125. FAX...(028) 3085 1129.