


Proposed ground floor plan
area 110m² or 1184 ft²

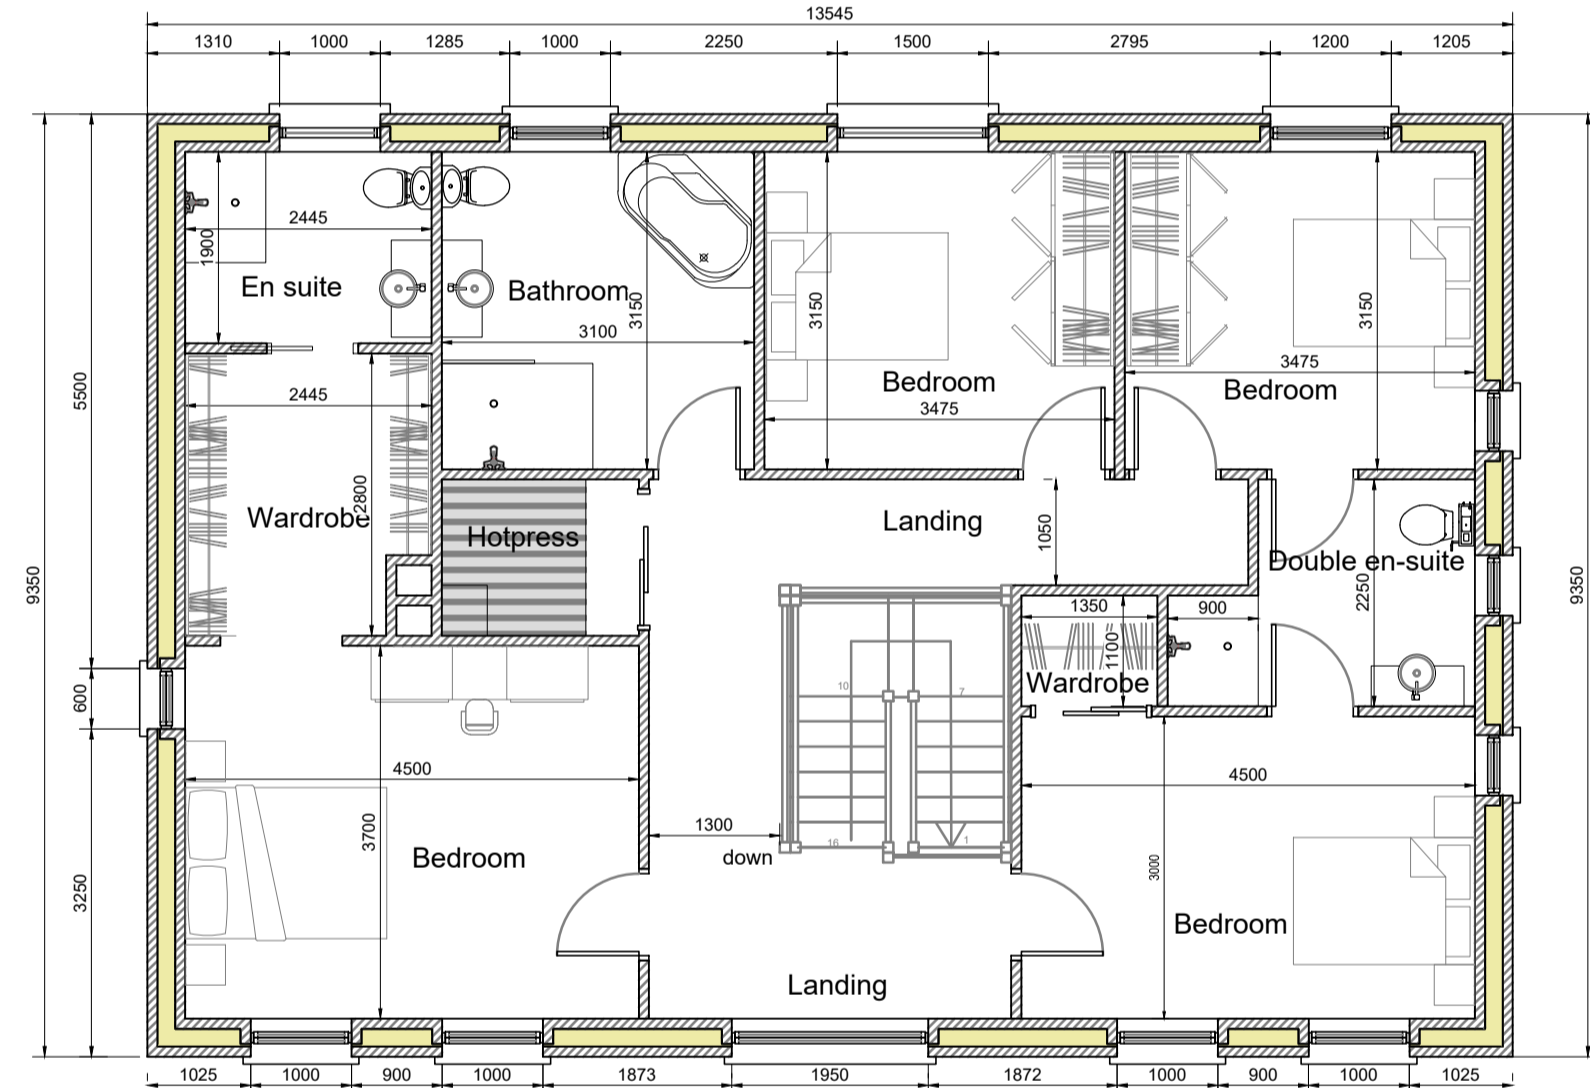


Proposed first floor plan
area 110m² or 1184 ft²


Finishes
Roof : Black slates or non-profiled concrete tiles
Walls : Off white Krend with natural stone facing where shown on elevations
Windows : Cream wood effect triple glazed
Door: Insulated door from Palladio collection in traditional colour



Proposed side elevation

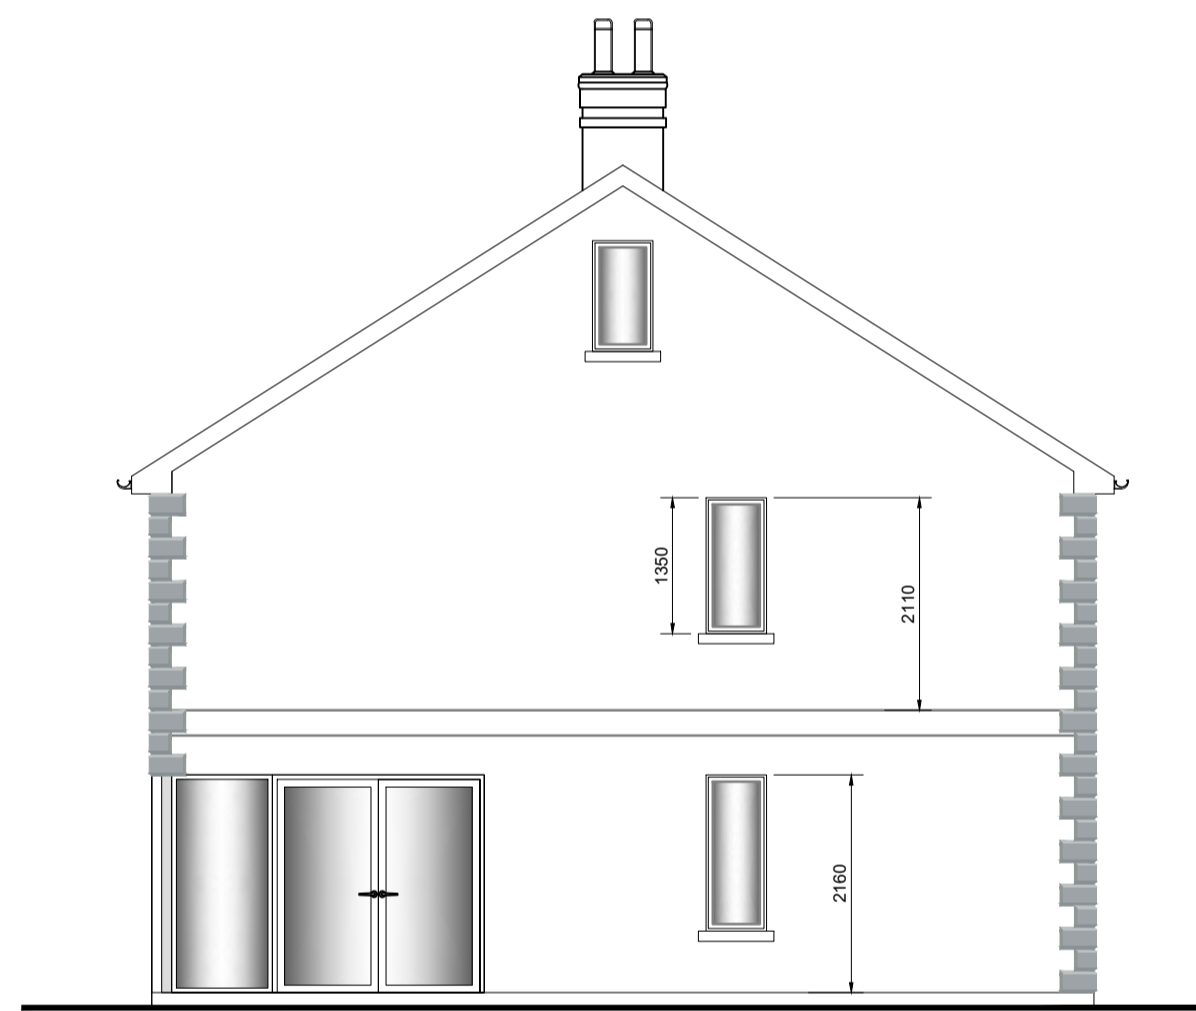


Proposed side elevation

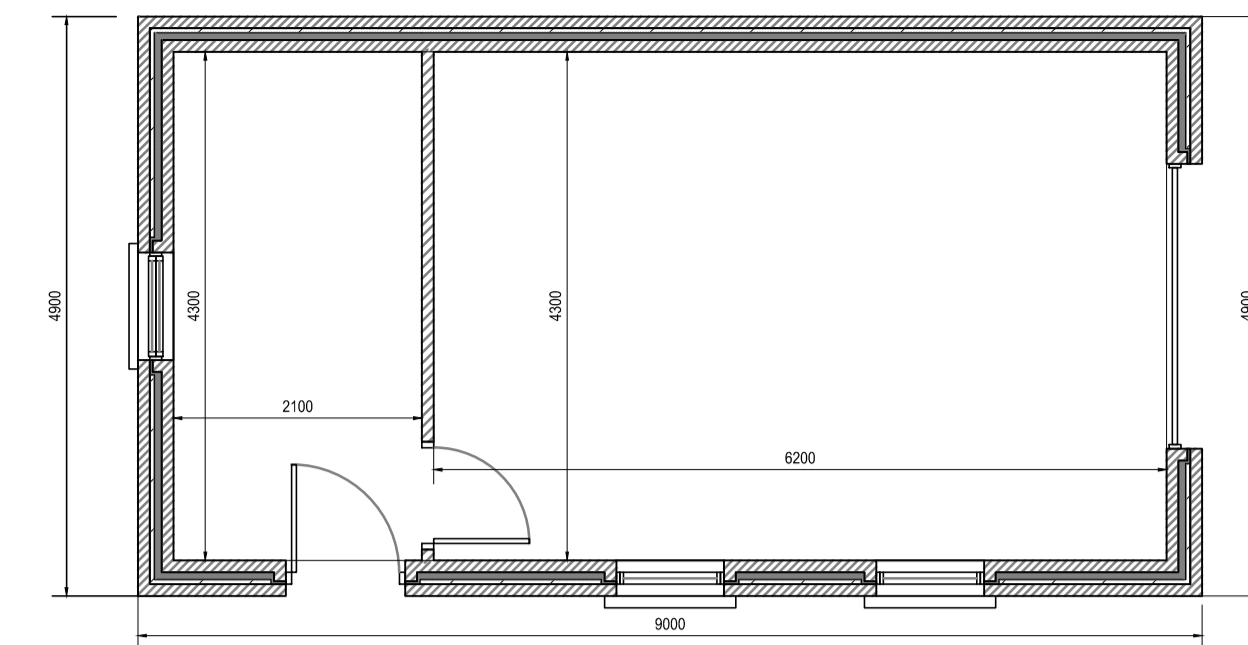


Proposed Floor Plan


Finishes
Roof : Black slates or non-profiled concrete tiles
Walls : Off white Krend with natural stone facing where shown on elevations
Windows : Cream wood effect triple glazed
Door: Insulated door from Palladio collection in traditional colour

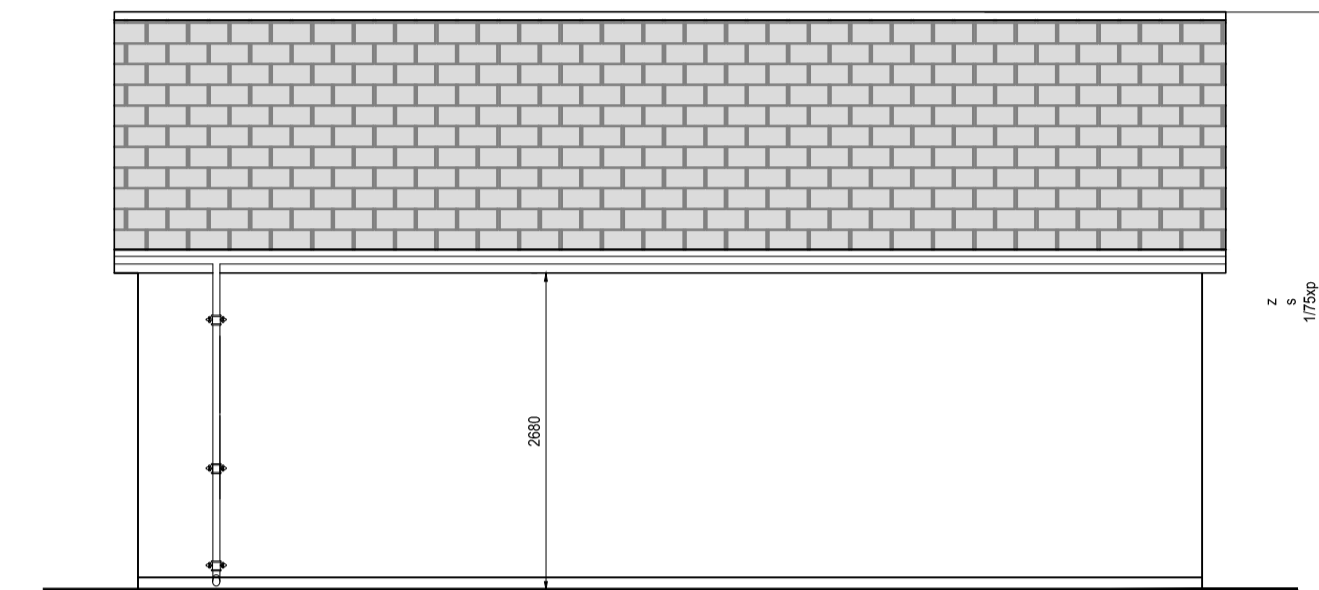


Proposed Side Elevation

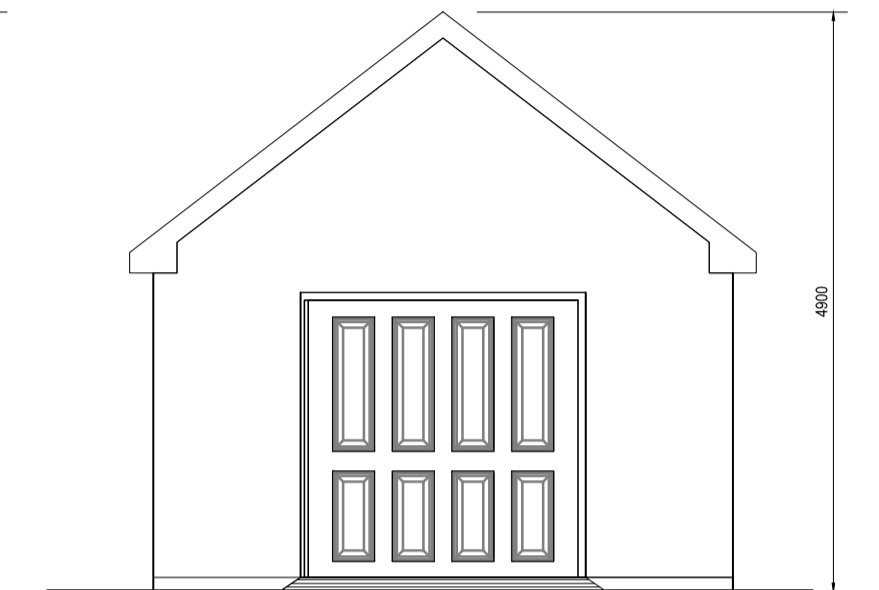

Proposed Front Elevation

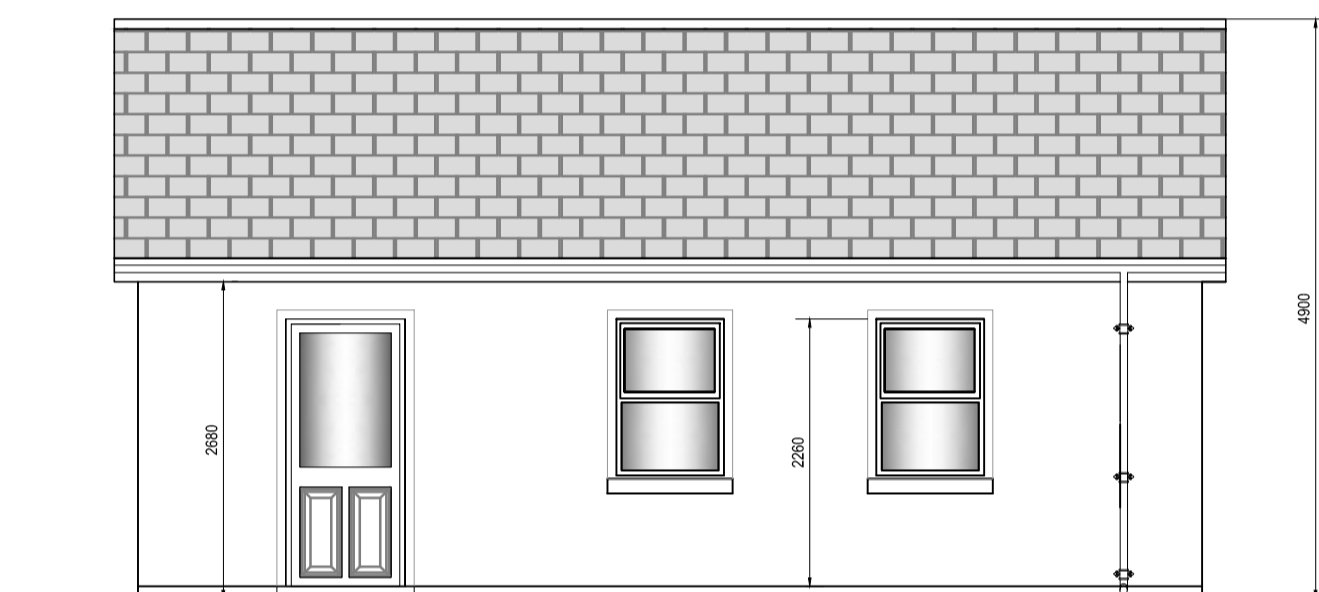

Proposed Side Elevation

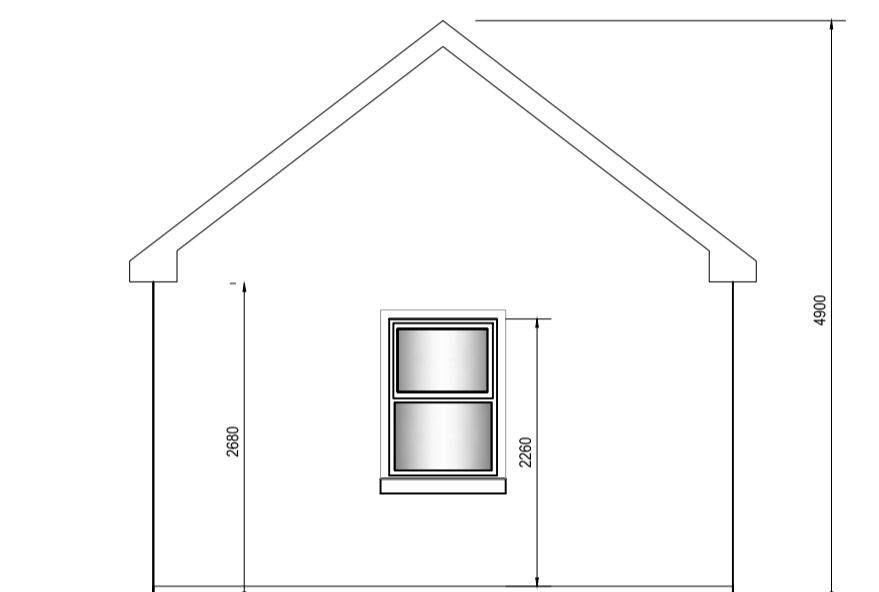


Proposed Rear Elevation

Proposed Garage details 1/75



Proposed front elevation

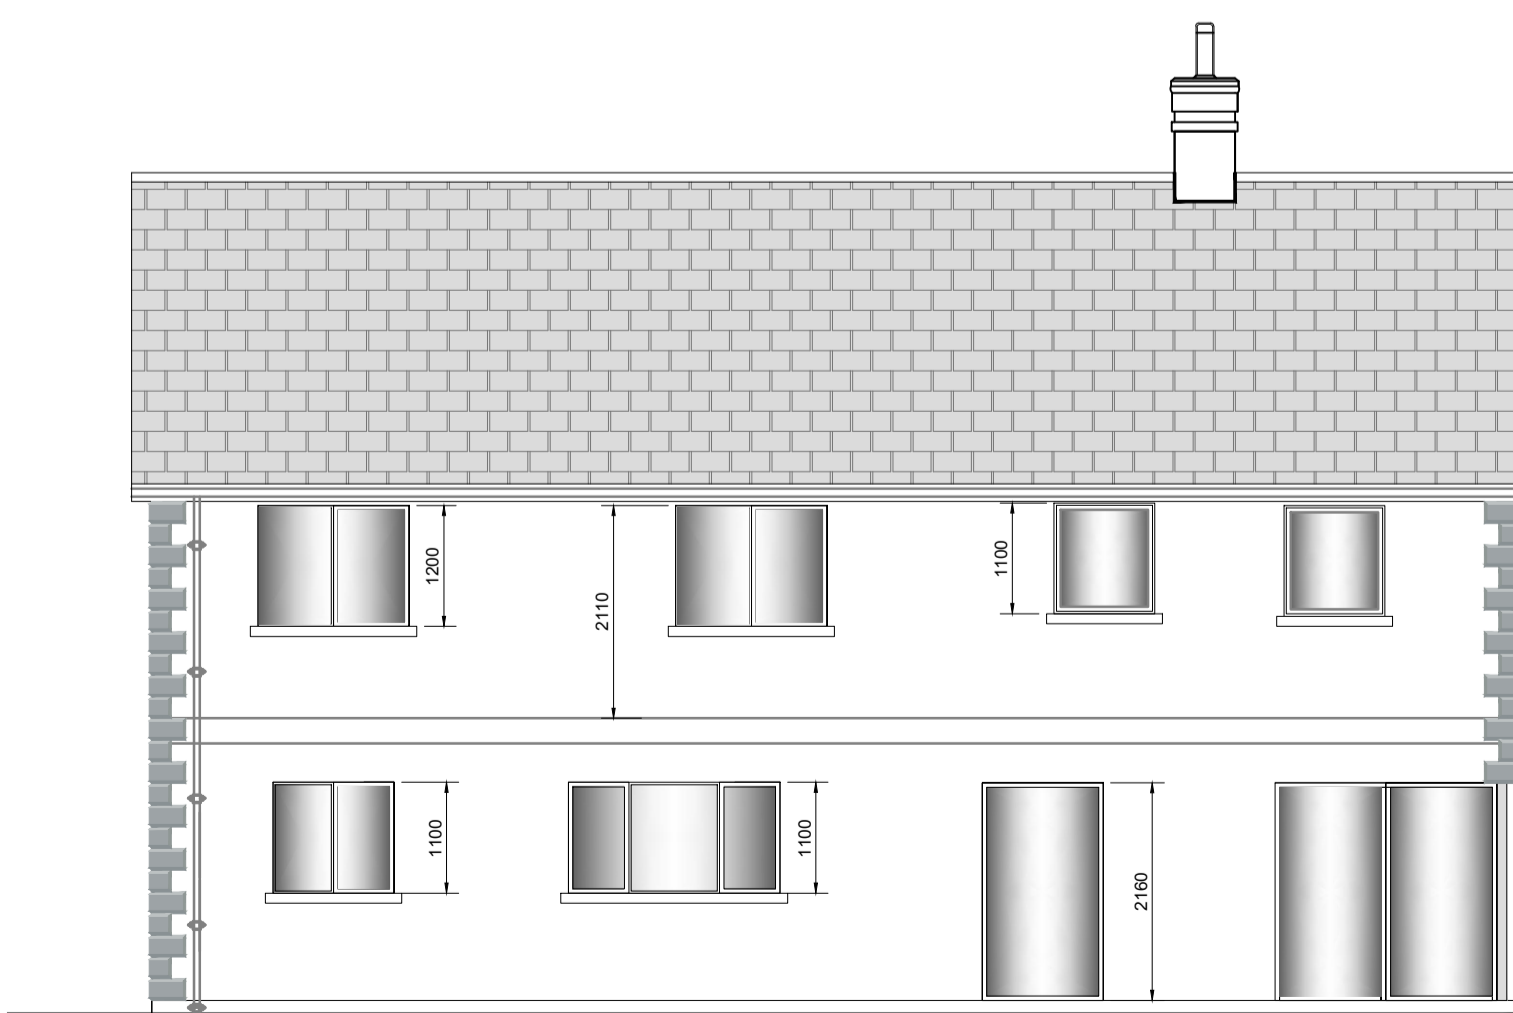

Proposed rear elevation

Proposed Dwelling details 1/75

Rev	Date	Description

ALL DIMENSIONS TO BE CHECKED ON SITE
DO NOT SCALE, USE WRITTEN DIMENSIONS ONLY

JOHN O' BRIEN M.C.I.O.B.
ARCHITECTURAL CONSULTANTS
"Ardvarna", Bellanaleck,
Co. Fermanagh, N. Ireland. BT19 2BZ.
Telephone / Fax 028 66348455
e-mail :- obriendesign@btinternet.com

Client
.

Project Title
Site for Dwelling and Garage at
Clara Road, Inisway, Derrygonnelly
Derrygonnelly, Co Fermanagh BT93 7AZ

Drawing Title
Proposed Dwelling and Garage Plan

Drawing Status : .

Scale	Date	Drawing No.	Rev.
1/75	May 2024	PMCS/JOB/20	.

THIS DRAWING IS COPYRIGHT AND MUST NOT BE REPRODUCED OR COPIED WITHOUT PERMISSION OF JOHN O' BRIEN ARCHITECTURAL CONSULTANTS.