

HOUSE TYPE C


Total Area: 105.62m² (1136 ft²)

NOTES

1. © COPYRIGHT RESTS WITH VISION DESIGN THIS DRAWING MAY NOT BE REPRODUCED WHOLELY OR IN PART WITHOUT THE EXPRESS WRITTEN PERMISSION OF VISION DESIGN
2. ALL DRAWINGS ISSUED PRIOR TO THE RELEVANT PLANNING AND BUILDING REGULATIONS HAVE BEEN OBTAINED ARE TO BE DEEMED PRELIMINARY. ANY WORKS CARRIED OUT BASED ON PRELIMINARY DRAWINGS ARE ENTIRELY AT THE CLIENT'S RISK. VISION DESIGN CANNOT BE HELD RESPONSIBLE FOR ADDITIONAL WORKS/EXPENSE INCURRED ON THIS BASIS

LEGEND


- External finishes:**
- Roof:**
Flat profile concrete roof tiles, hip and ridge tiles, colour: black
UPVC fascia, soffit and bargeboards
- Rainwater goods:**
Ogee seamless gutters with circular downpipes, colour: black
- External walls / chimneys:**
Smooth/Wet Dash render walls and plinth - painted
Red brick finish
Precast concrete string course
Decorative chimney pots
- Windows:**
UPVC double glazed woodgrain windows, colour: white
- Doors:**
Hardwood painted

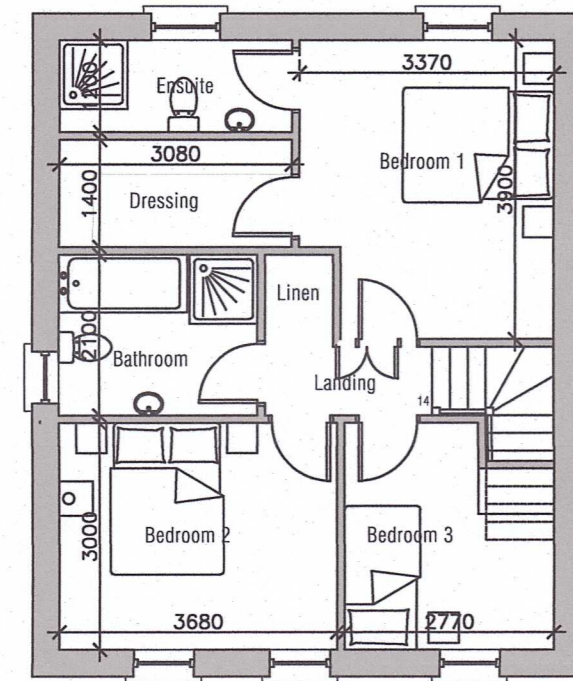


Proposed First Floor Plan
Scale 1:100



Proposed Front Elevation
Scale 1:100

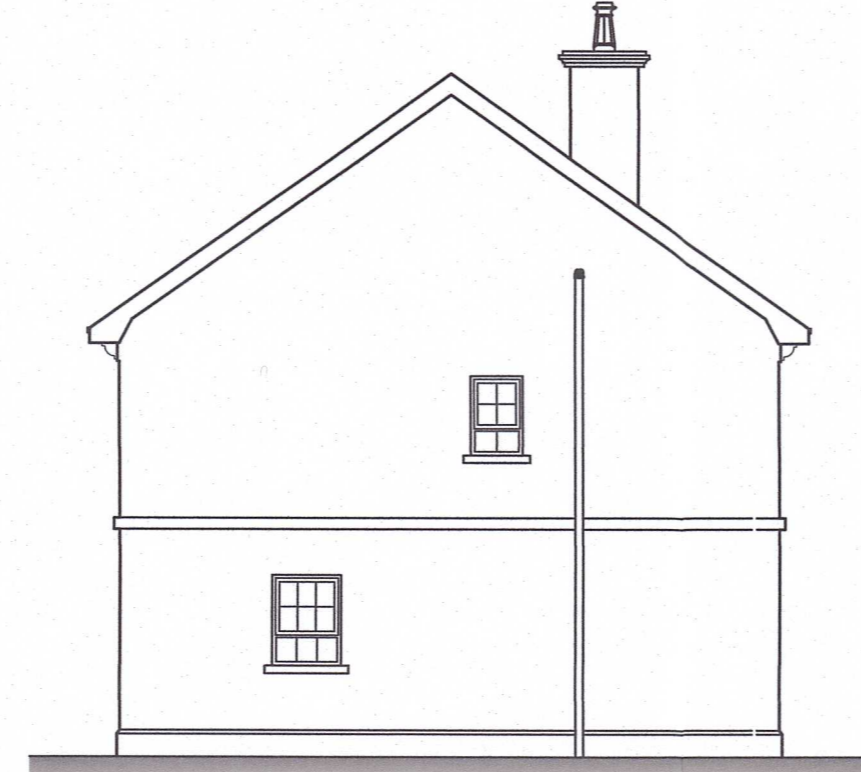


Proposed L.H Side Elevation
Scale 1:100

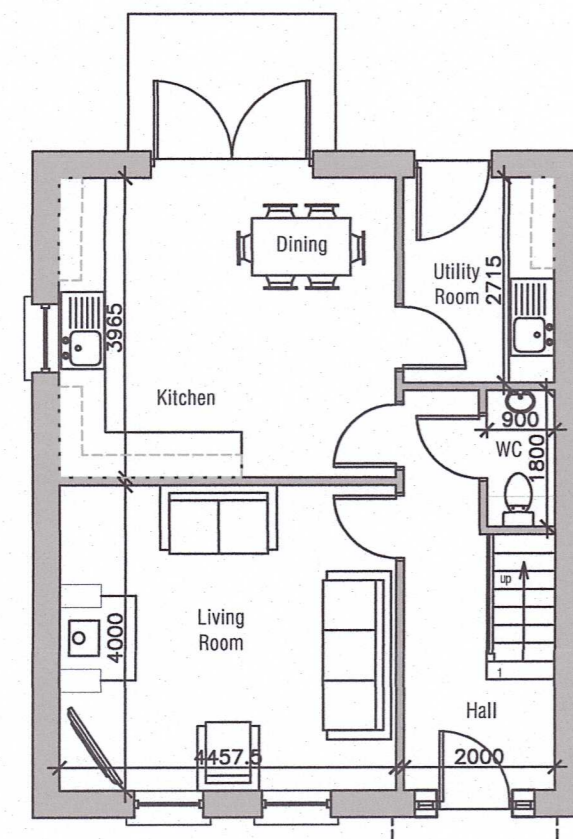


Proposed Ground Floor Plan
Scale 1:100
GF Area: 52.81m² (568 ft²)
FF Area: 52.81m² (568 ft²)
Total Area: 105.62m² (1136 ft²)



Proposed Rear Elevation
Scale 1:100

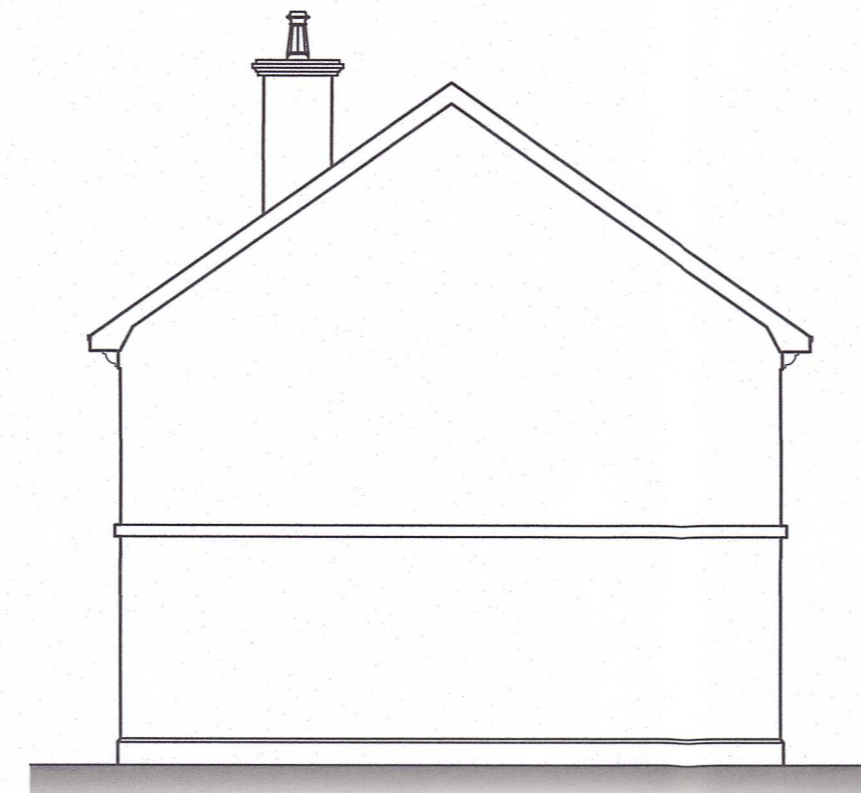


Proposed R.H Side Elevation
Scale 1:100

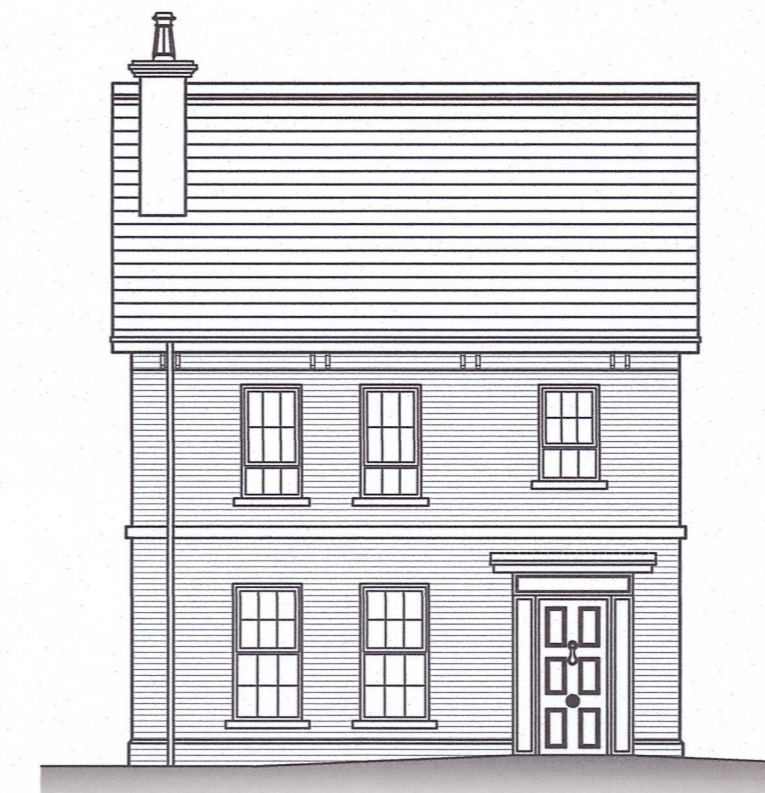

Alternate finish (brick - to all elevations)

HOUSE TYPE C (Handed)


Total Area: 105.62m² (1136 ft²)

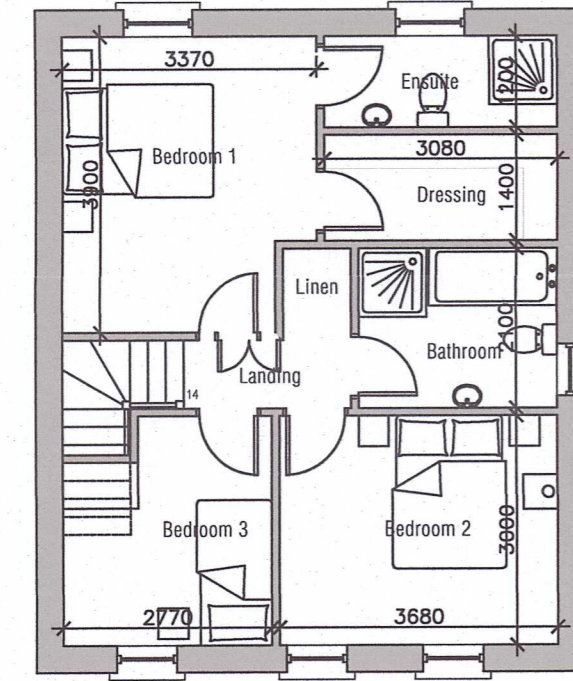


Proposed First Floor Plan
Scale 1:100



Proposed Front Elevation
Scale 1:100

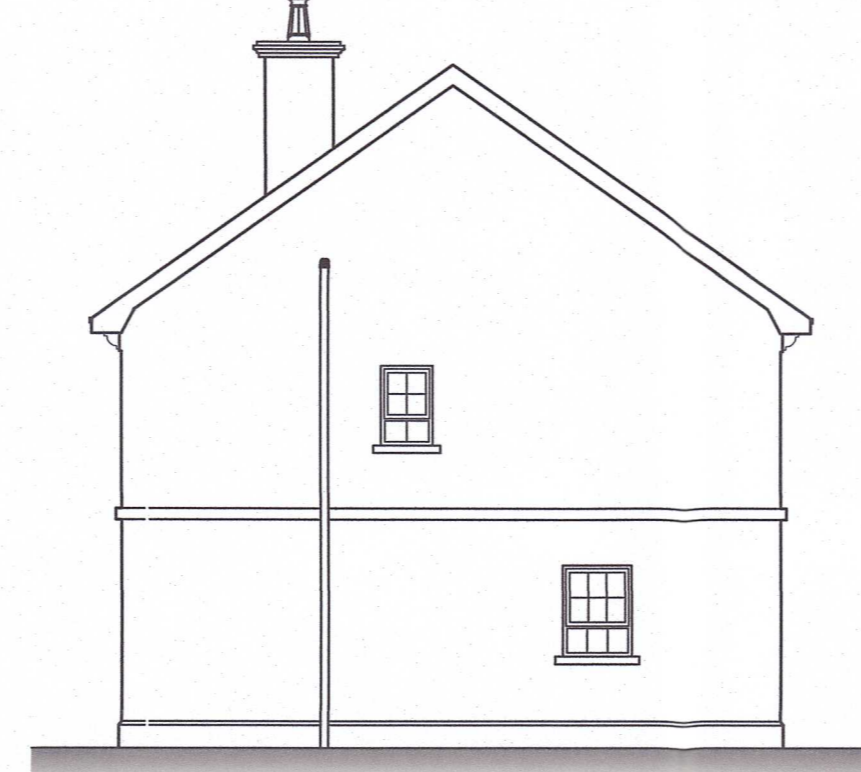


Proposed L.H Side Elevation
Scale 1:100

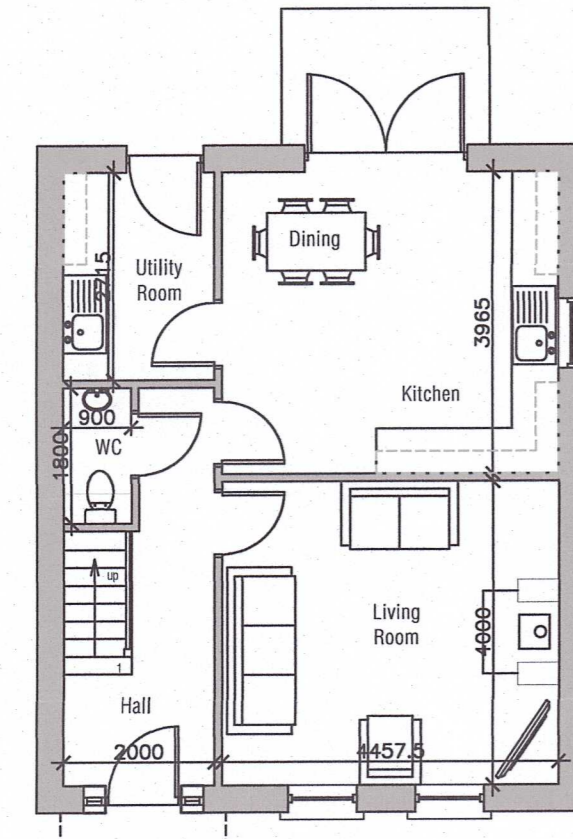

Proposed Ground Floor Plan
Scale 1:100
GF Area: 52.81m² (568 ft²)
FF Area: 52.81m² (568 ft²)
Total Area: 105.62m² (1136 ft²)



Proposed Rear Elevation
Scale 1:100

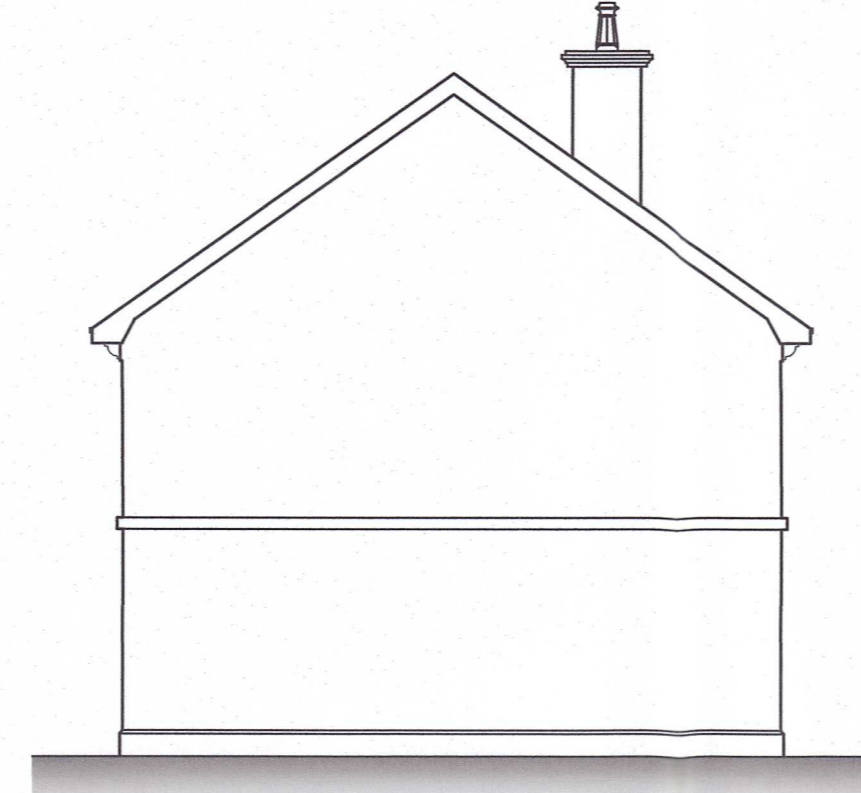

Proposed R.H Side Elevation
Scale 1:100



Alternate finish (brick - to all elevations)

Planning Office
RECEIVED
21 JUL 2020
Causeway Coast and
Glens Borough Council

LA01/2019/0993

Causeway Coast and
Glens Borough Council
Drawing
Number OJA

Planning Act
2011
Causeway Coast
and Glens
Borough Council
GRANTED
Subject to Conditions (if any)
as set out on
Decision Form No. LA01/2019/0993
Date 23/6/21

Revision	EM	RD	20.07.20	
Drawn By	Chkd By	Date	Comments	

McAlister Builders

VISION
DESIGN | ARCHITECTURE
31 Rainey Street
Magherafelt
N. Ireland
BT45 5DA
visiondesign.org.uk
tel: 028 7930 0866

Lands North of Mill Cottage Drive
Stranocum, Ballymoney
Proposed Residential Development

Proposed House Types C
Plans and Elevations

3160 - PL06

Scale 1:100 / A1	Date July 2019
---------------------	-------------------