



9 Rear Elevation Facing Amenity Area 1:100




8 North Facing Elevation 1:100


EXTERNAL FINISHES
 REDLAND MINI STONEWOLD OR SIMILAR
 SLATE GREY ROOF TILES
 GLOSS PAINTED TIMBER FASCIAS, SOFFITS & BARGES
 UPVC RAINWATER GOODS
 FACING BRICK BANDS AS SHOWN
 UPVC WINDOWS AND DOORS
 PCC CHILLS




7 Palmerston Road Elevation 1:100

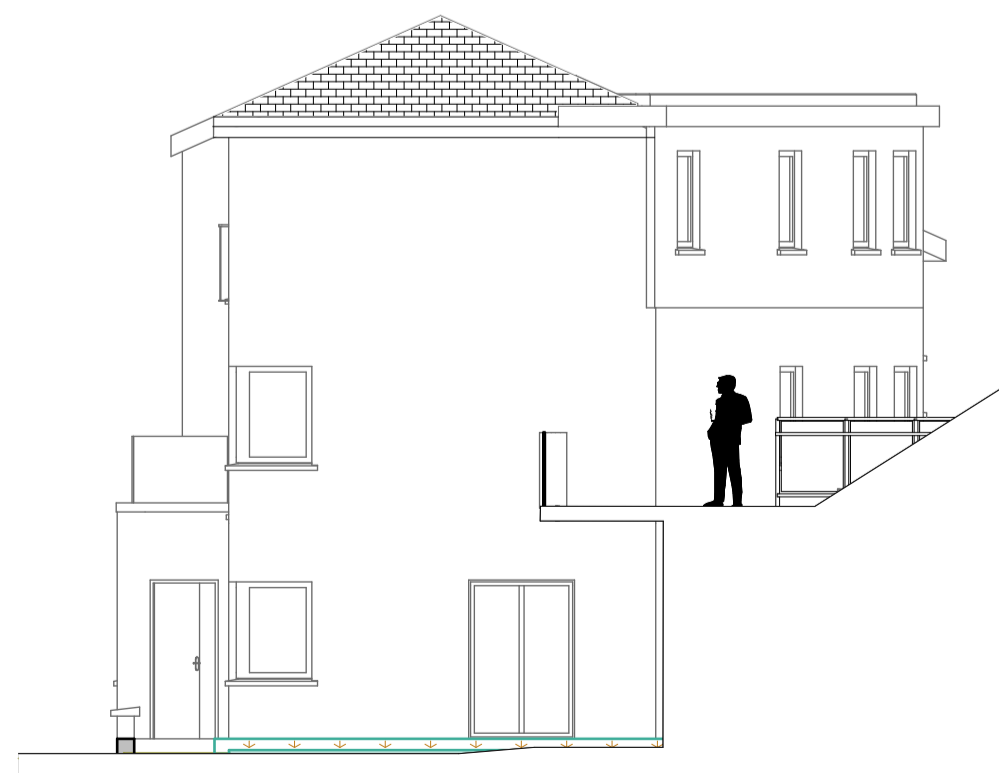


6 South Facing Gable Elevation 1:100

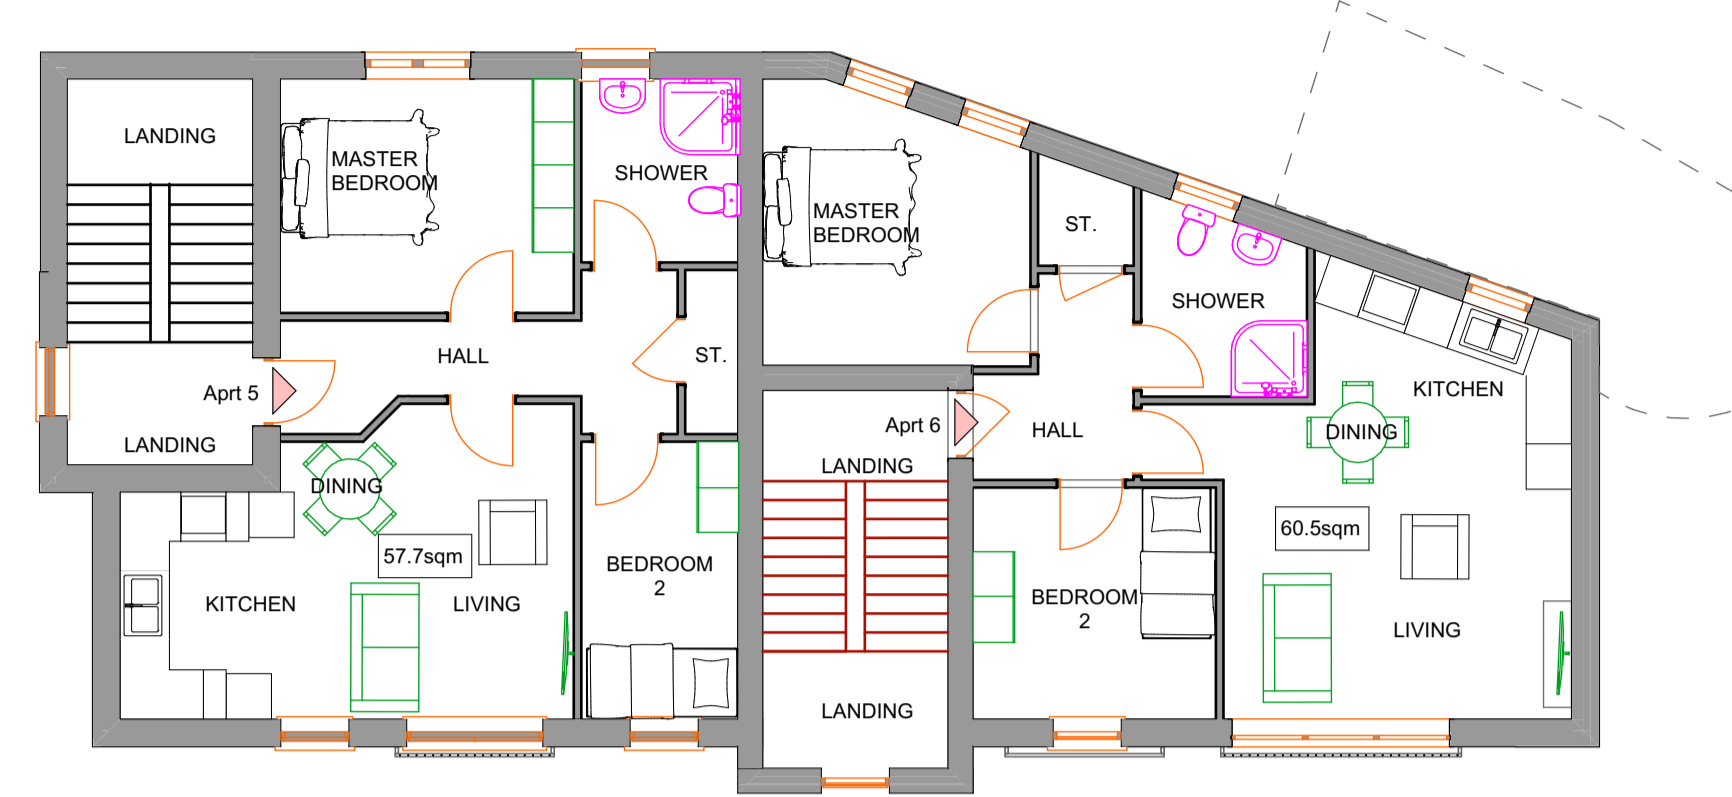

4 Second Floor Layout 1:100

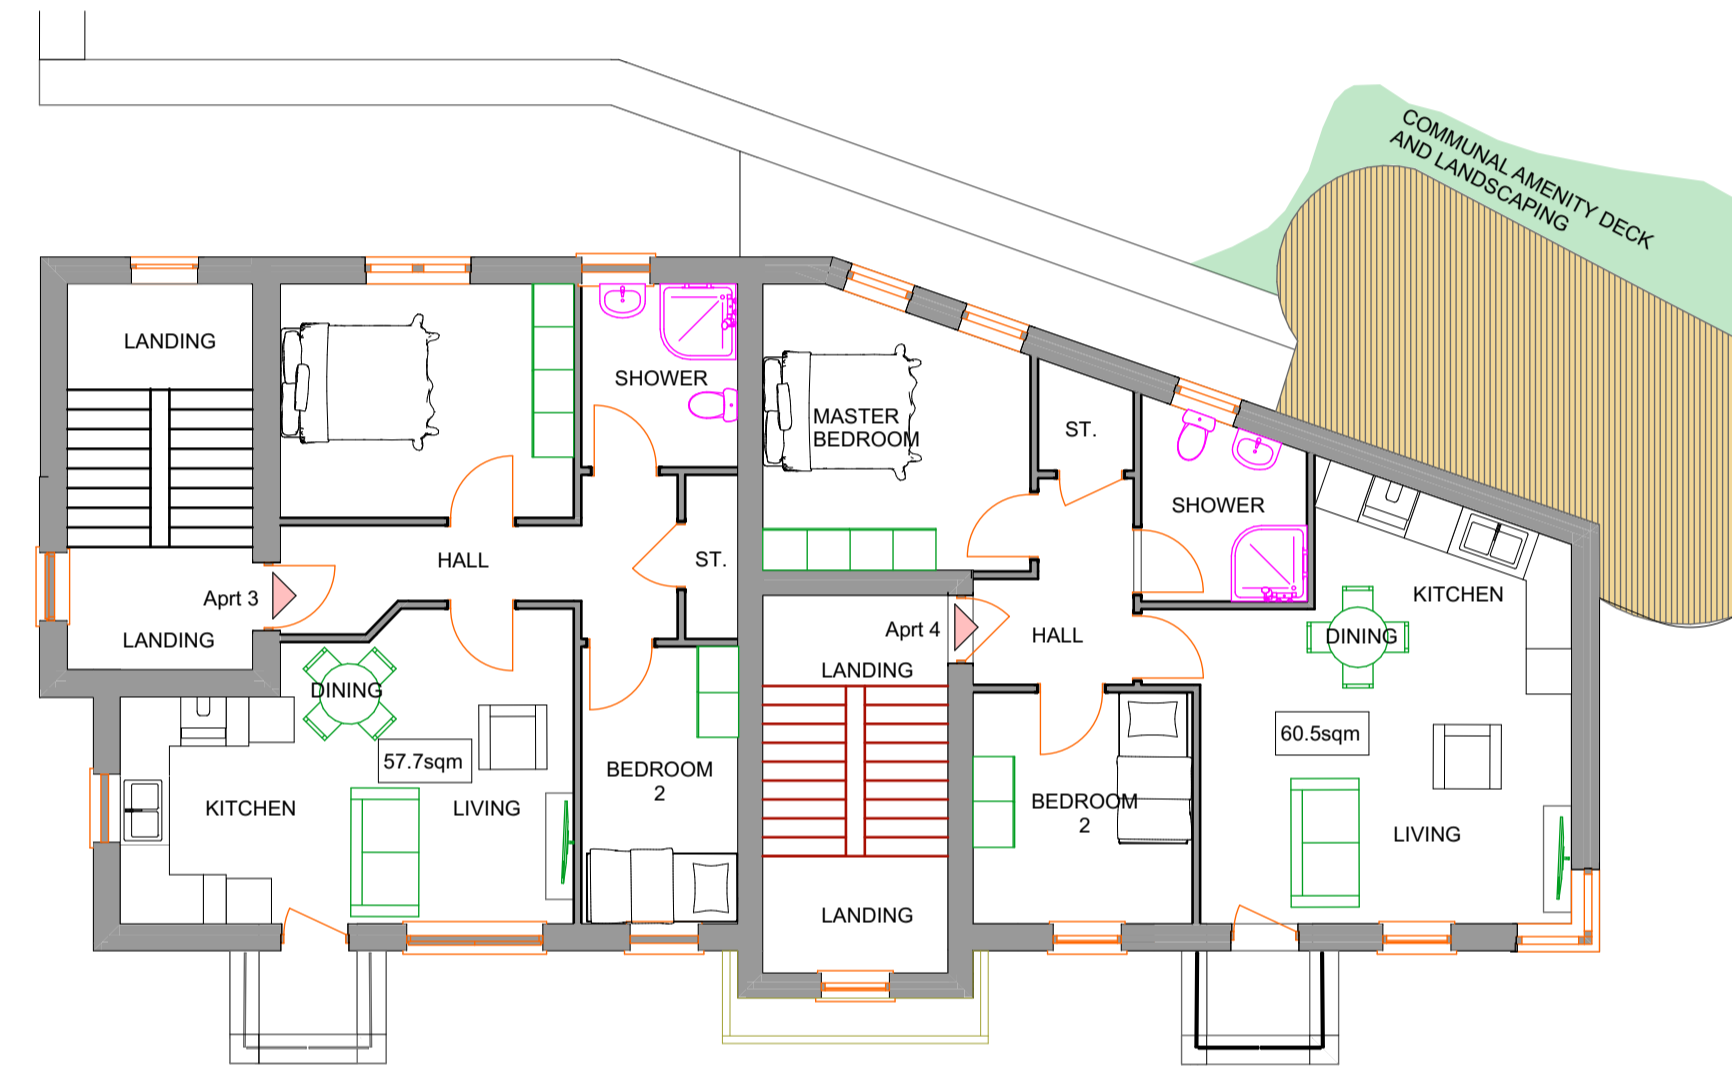

3 First Floor Layout 1:100

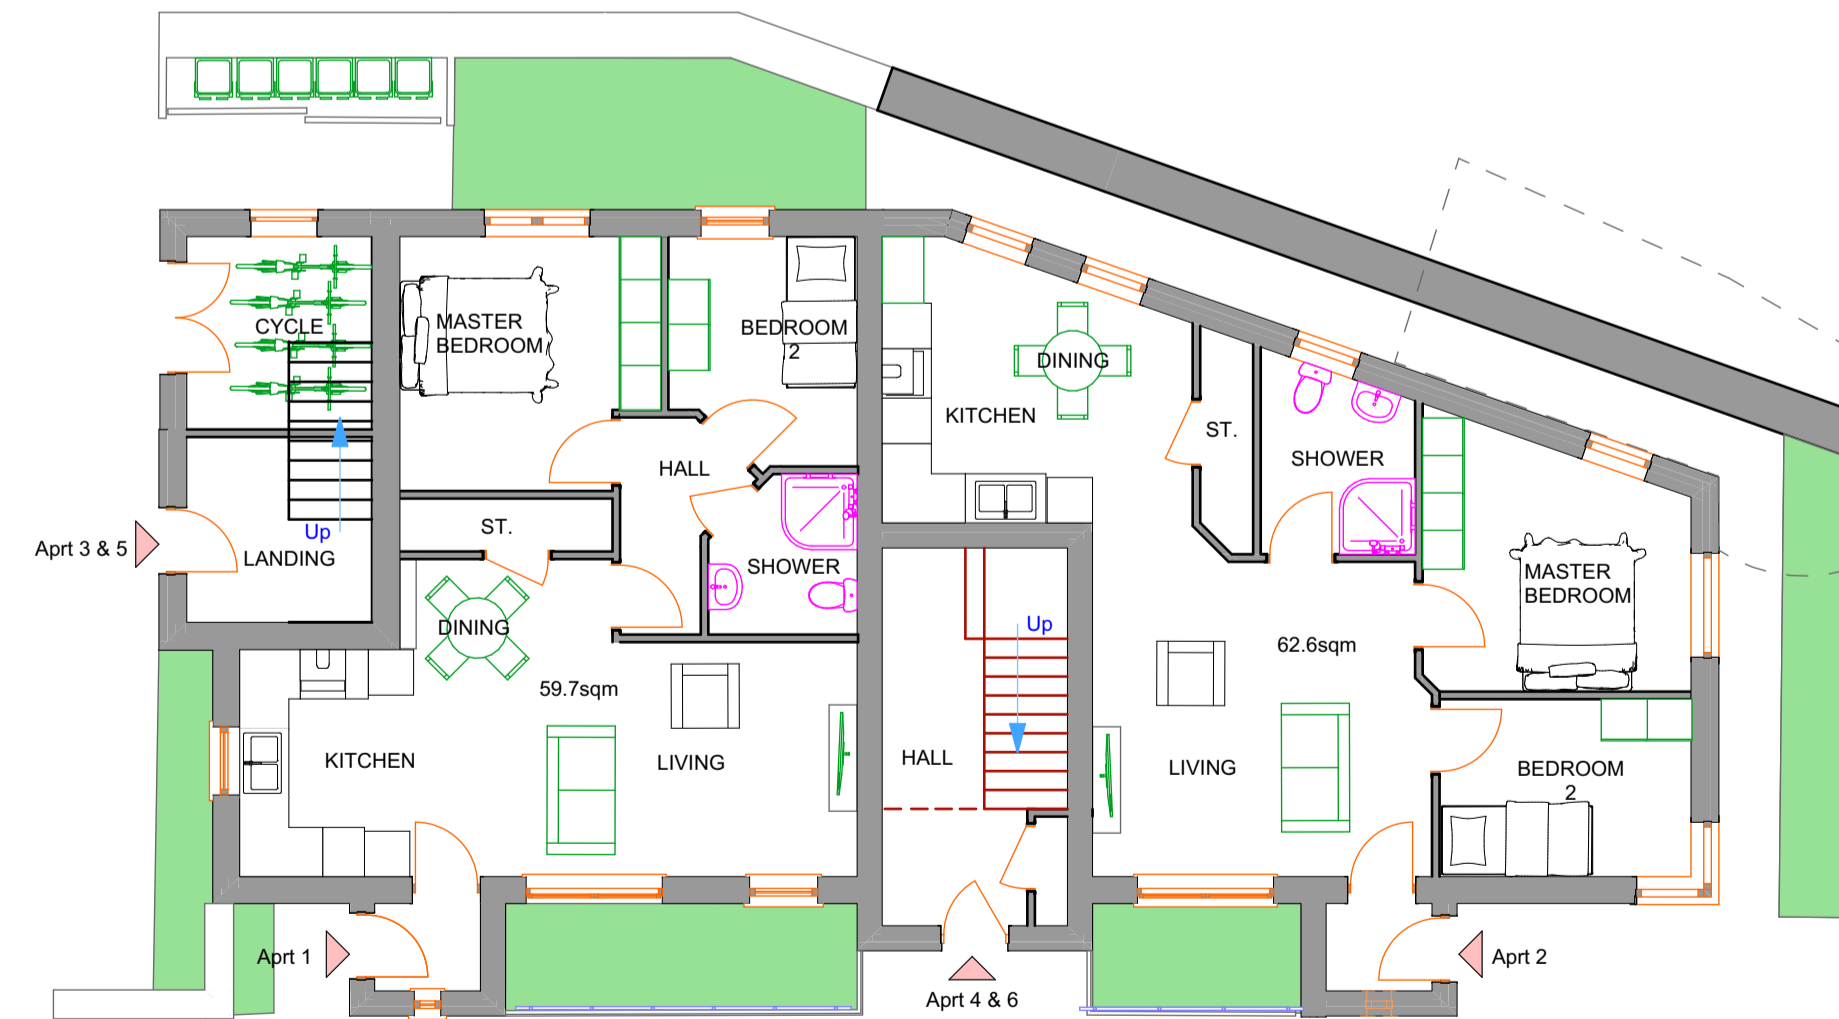

2 Ground Floor Layout 1:100

REV DATE REVISION DRAWN CHECKED

IAN GIBSON ARCHITECT

80 COMBER ROAD : KILLINCHY
 : BT23 6PF
 Phone \ Fax : 028 97543263
 email : info@igarchitect.com
 PROJECT

PROPOSED APARTMENT
 DEVELOPMENT AT 25 PALMERSTON
 ROAD BELFAST

PROJECT No.
 333- PO 2
 DRAWING TITLE

PROPOSED FLOOR PLANS
 AND ELEVATIONS

CLIENT
 HOLDARRAGH DEVELOPMENTS
 DATE SCALE DRN/CKD BY
 JUNE 20 1-100 @ A1 IJG