




Proposed Front Elevation

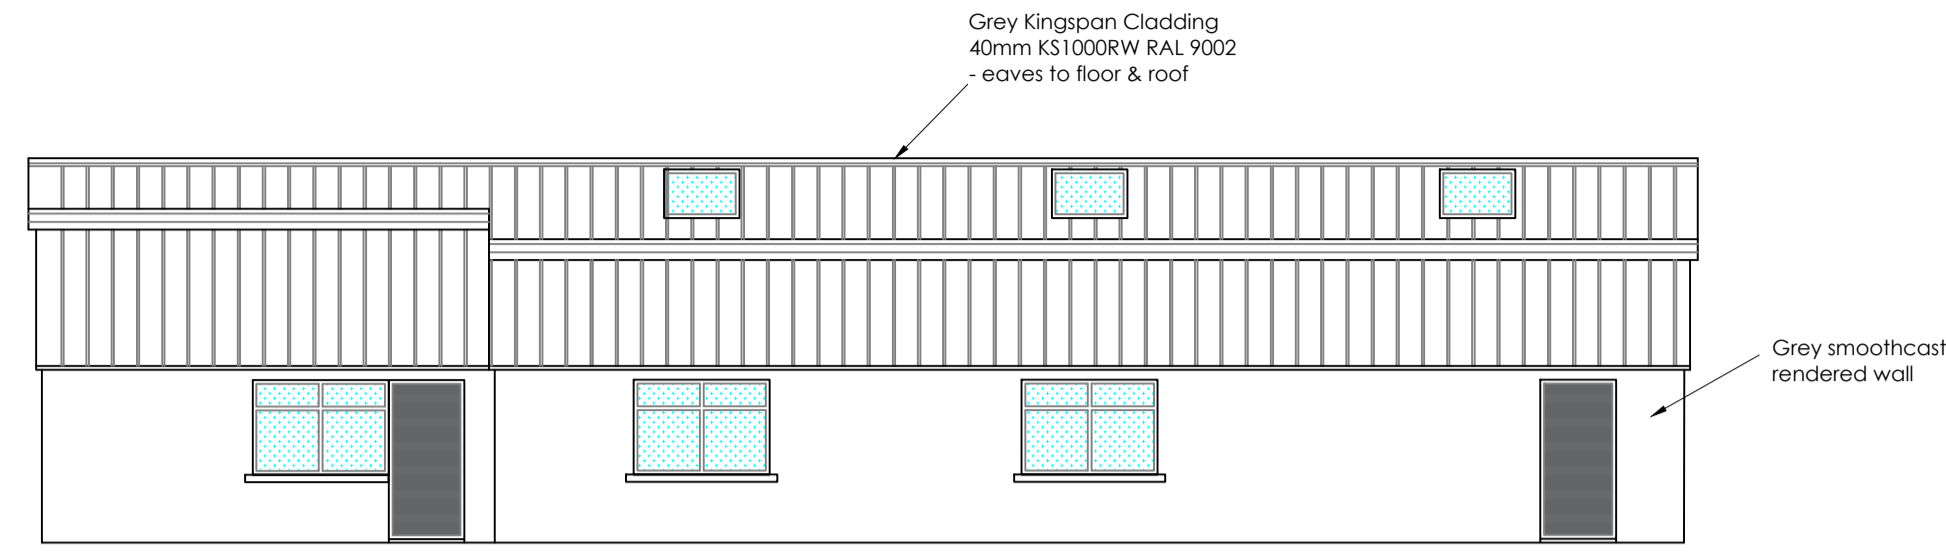



Proposed Side Elevation

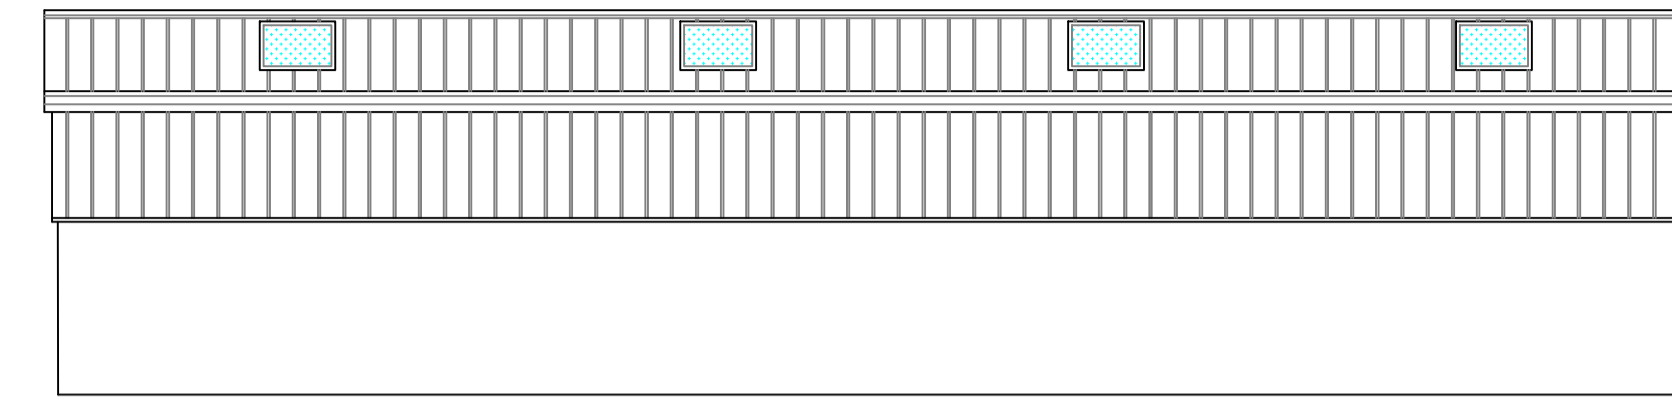


Proposed Side Elevation

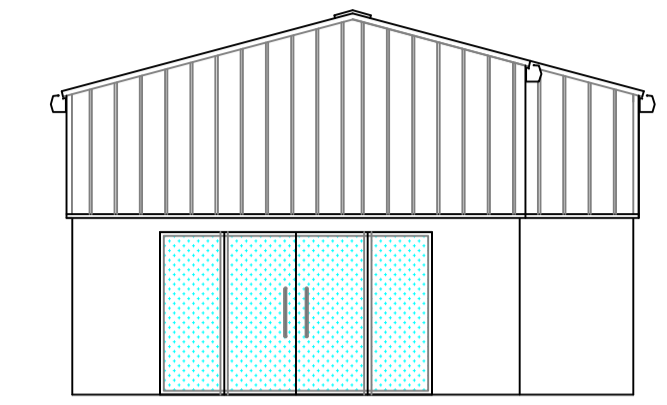

Proposed Rear Elevation

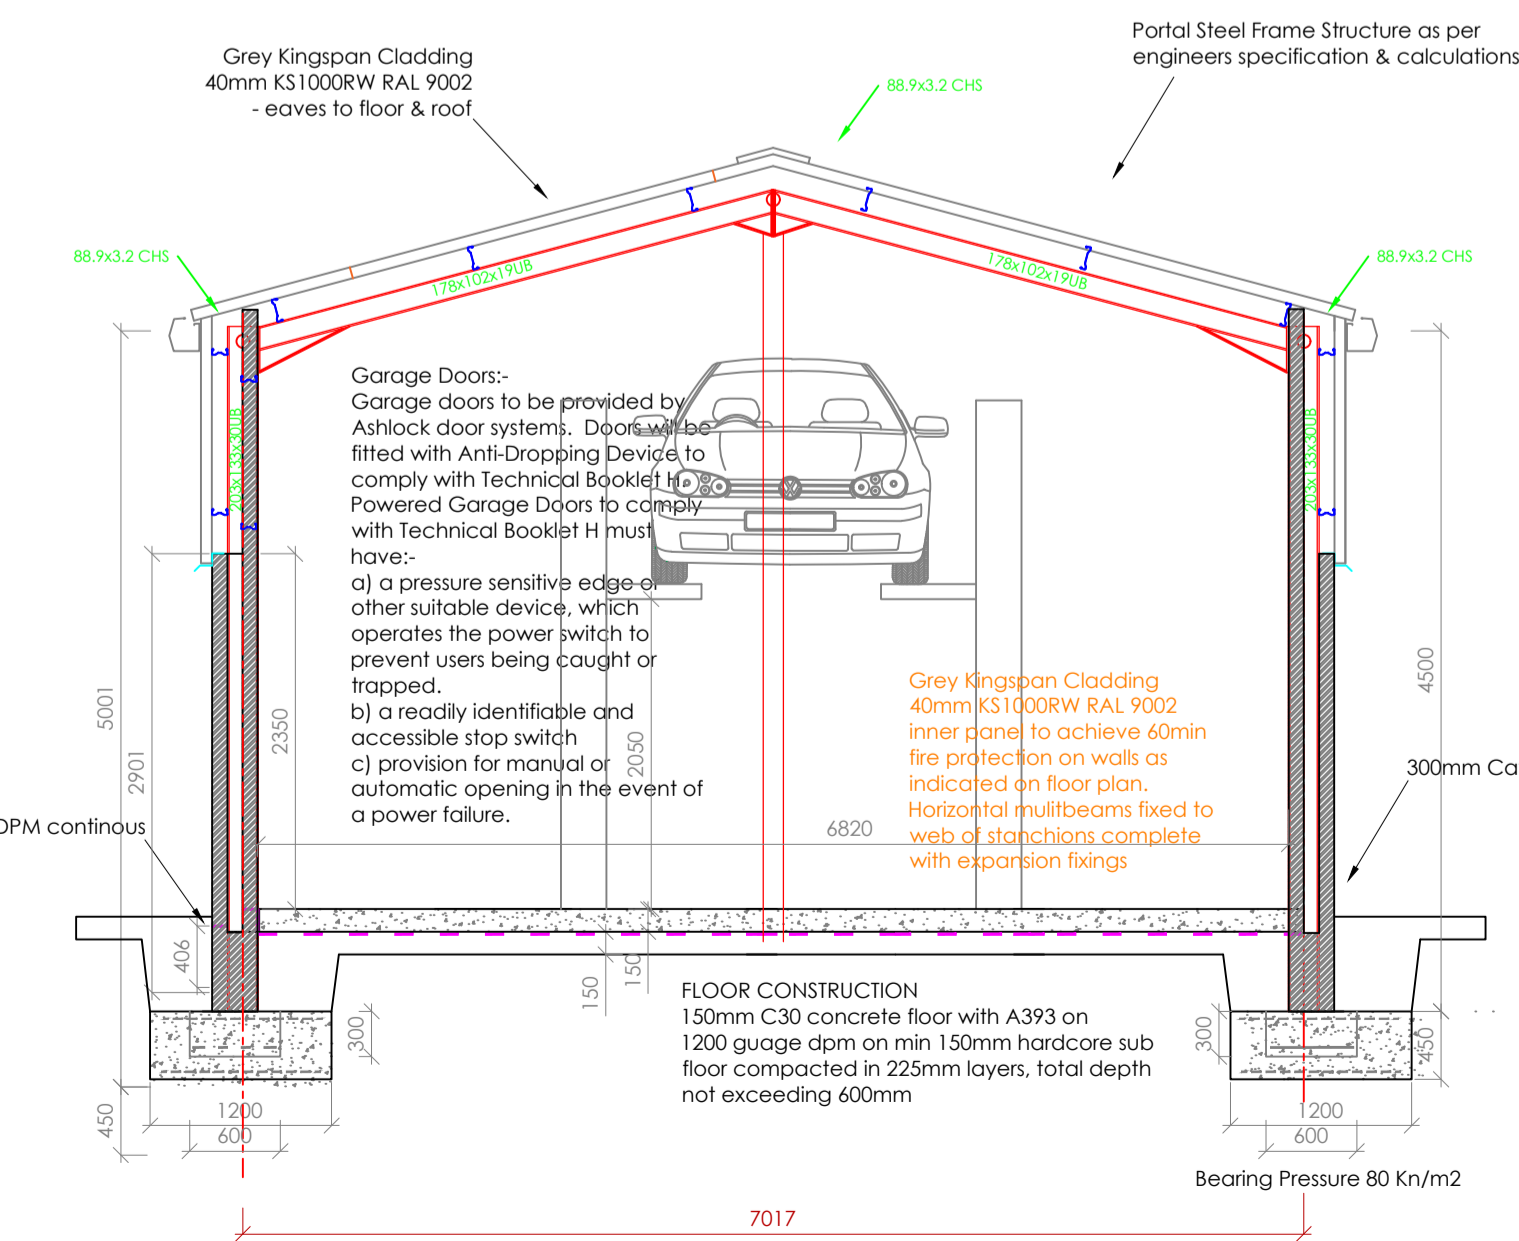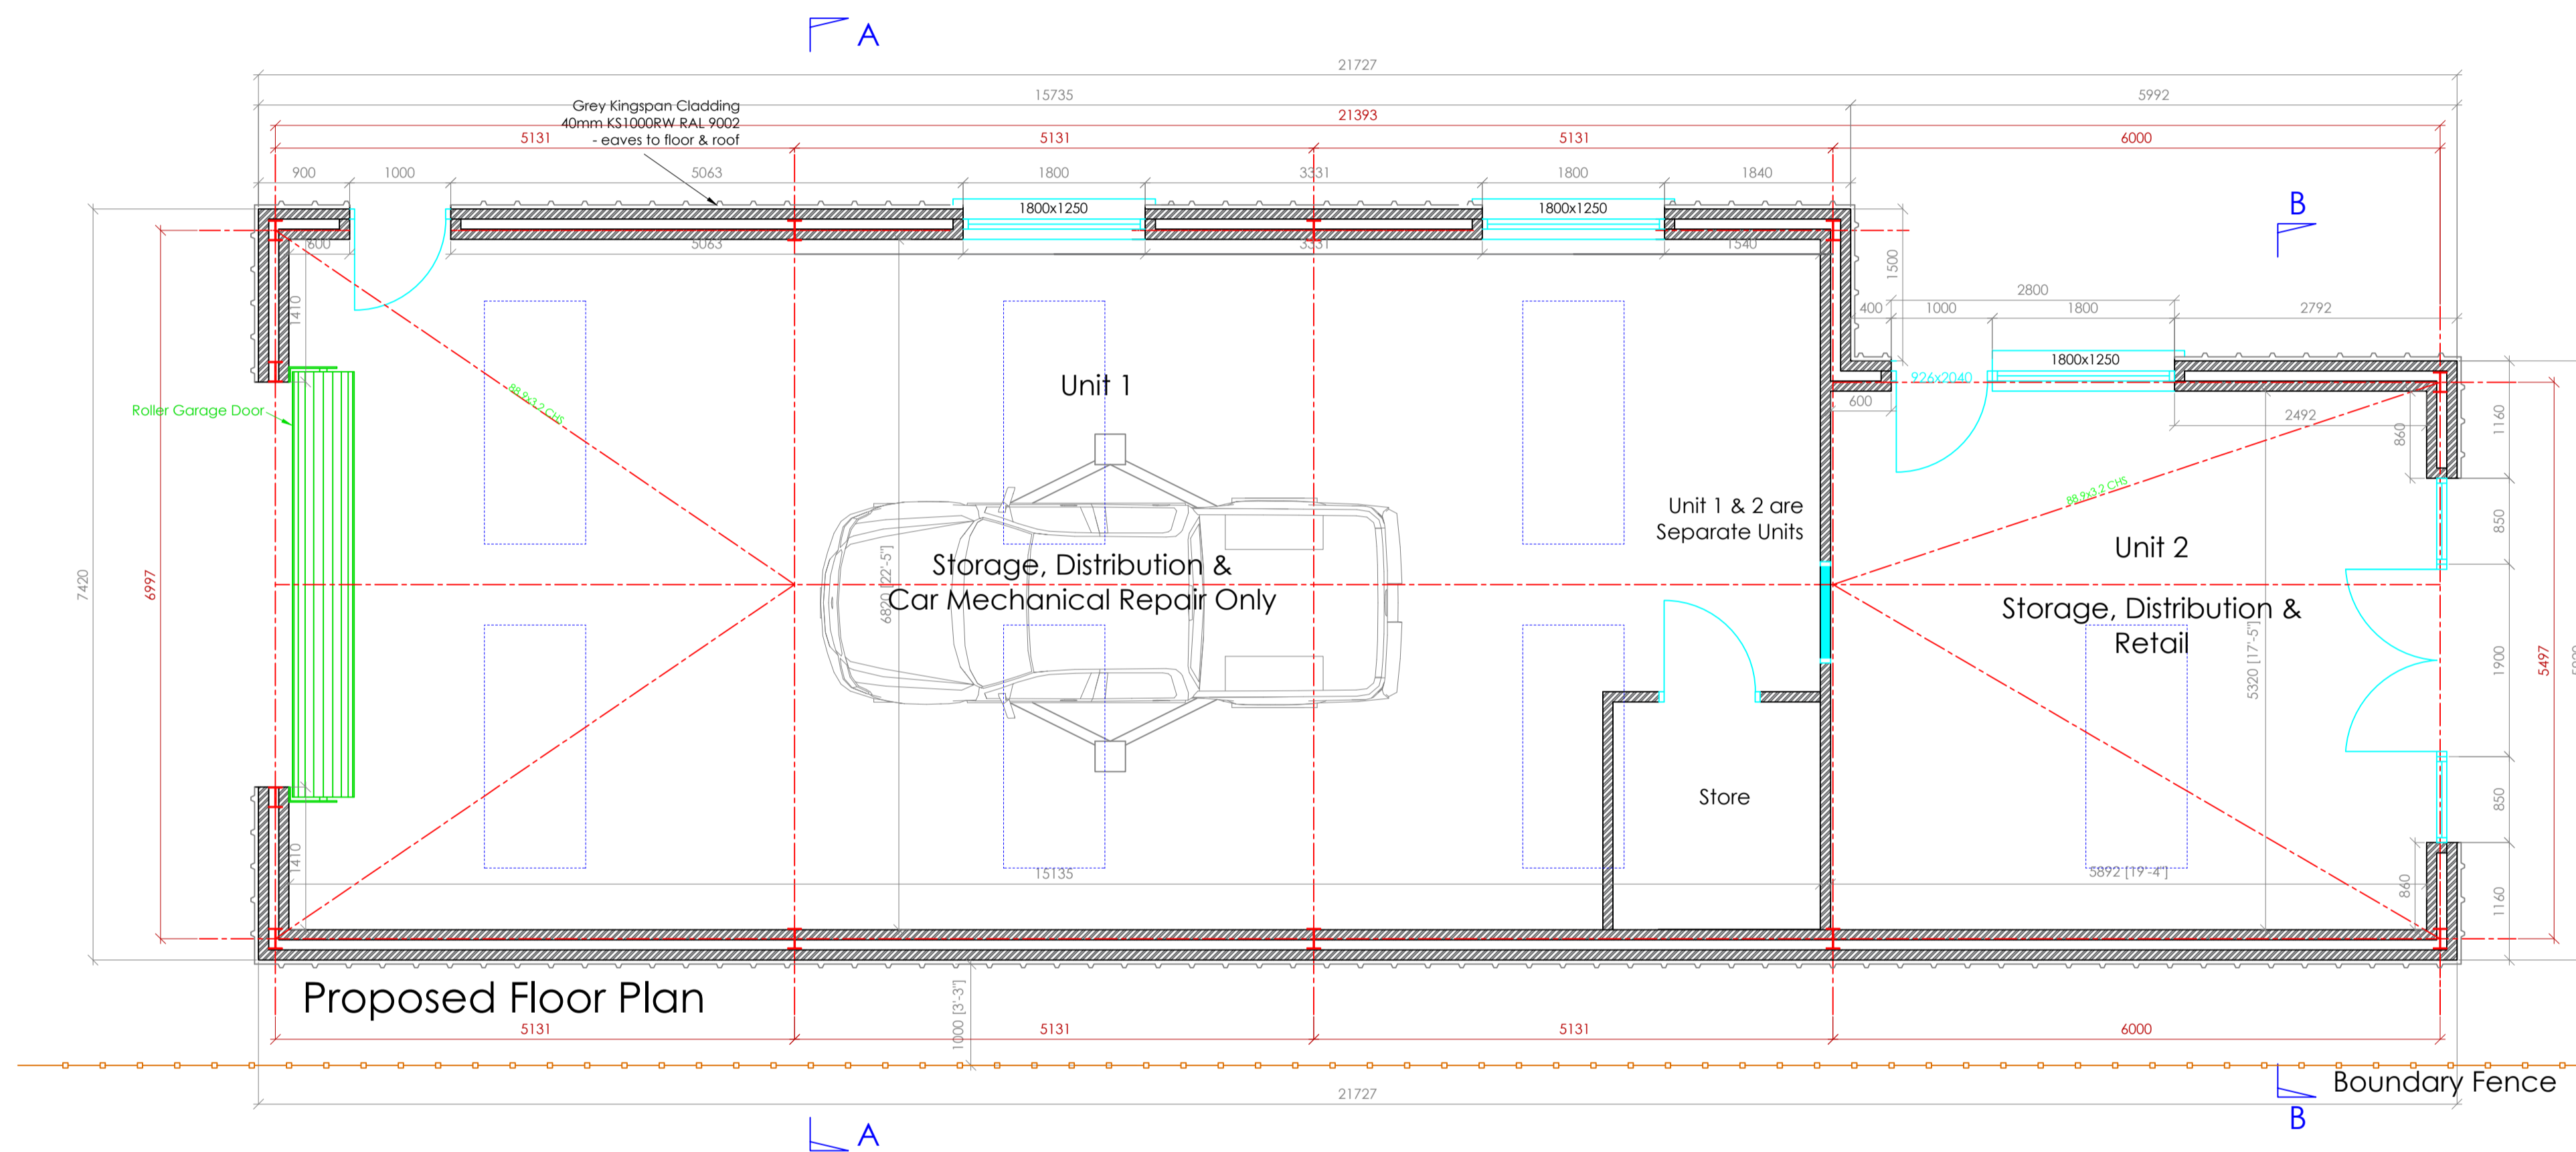

Section A-A

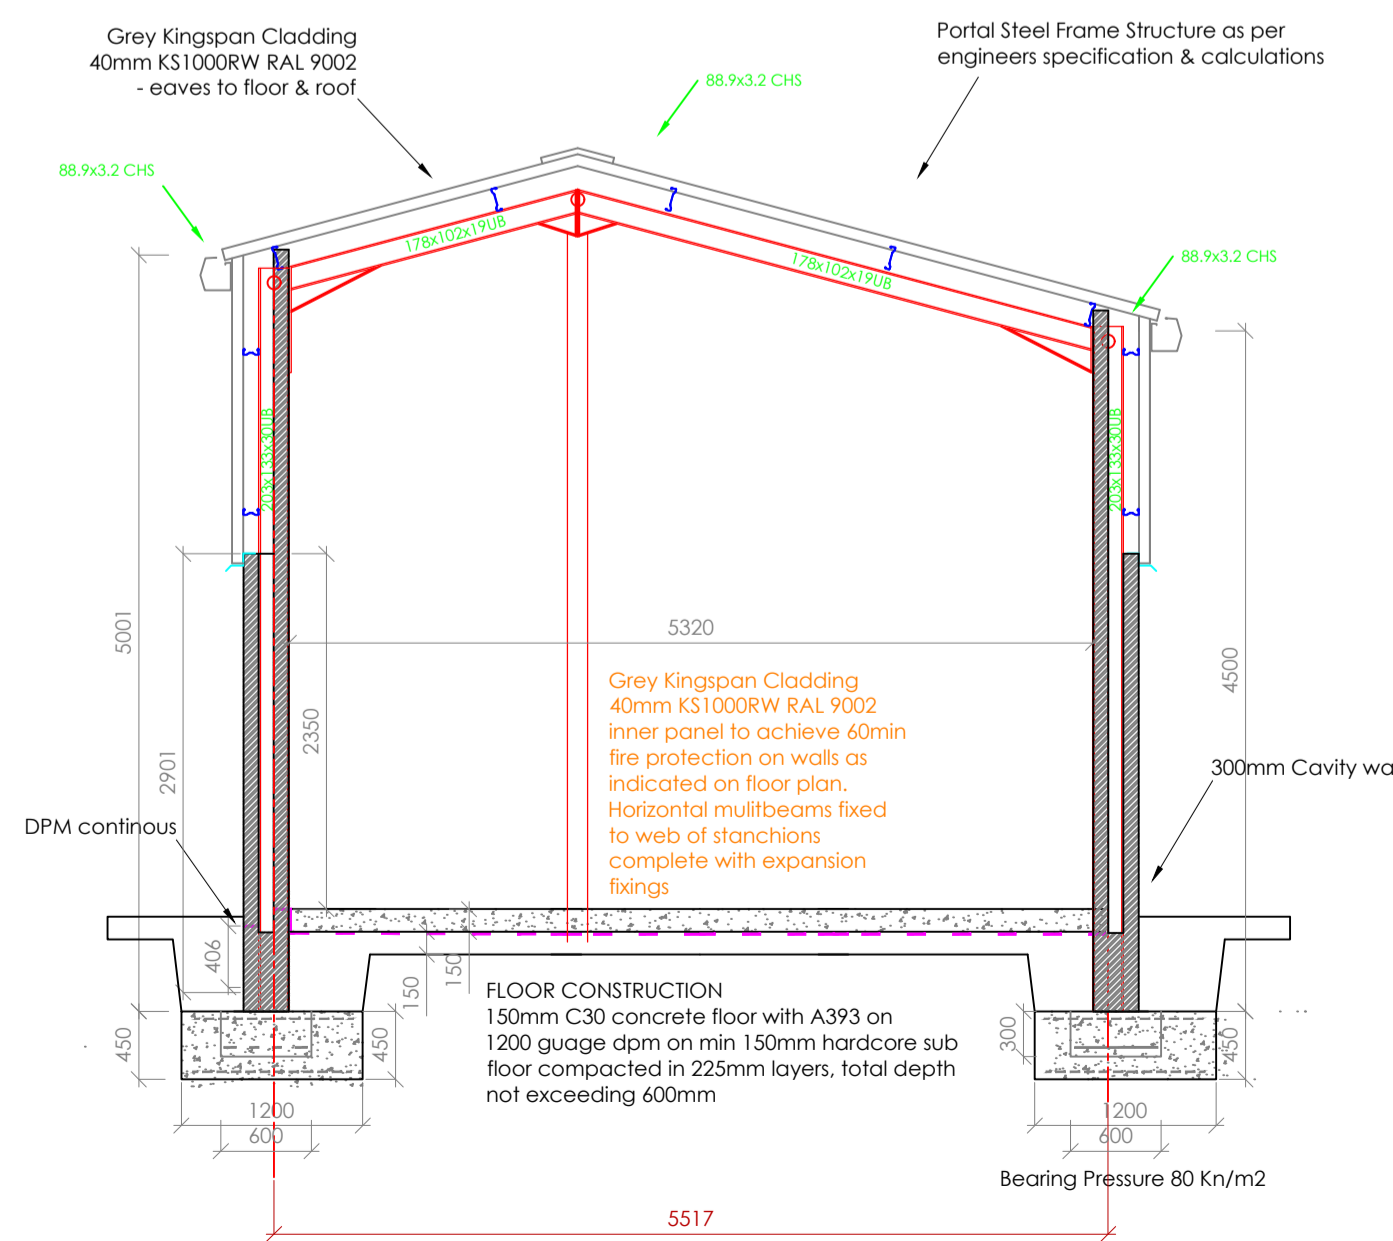

Section B-B

Proposed Floor Plan, Sections & Elevations

<p>Neil Irvine Design Limited Architectural Consultants</p>		<p>Proposed Commercial Building</p>	
<p>Address: Unit 5 - The Buttermarket 132 Main Street Fivemiletown - Co. Tyrone BT75 0PW</p>	<p>Drawing No 1</p>	<p>Proposed Floor Plan, Sections & Elevations</p>	
<p>Tel: 028 8952 2129 Mob: 078 7889 1546</p>	<p>Date 23/06/21</p>	<p>John Irwin</p>	
<p>Email: neilirvinedesign@btinternet.com Web: www.neilirvinedesign.co.uk</p>	<p>Scale 1:50 @ A1</p>	<p>59 Main Street, Fivemiletown, BT75 0PW</p>	
	<p>Amendments</p>	<p>23/06/21 17/08/21 08/09/21 13/06/22 04/03/24</p>	
	<p>OS Ref 213-04 NE CCR OS Licence 2364</p>	<p>Company registered in Northern Ireland - Company Reg. No. NI072811 Branch Office: Unit 5, The Buttermarket, 132 Main Street, Fivemiletown, Co. Tyrone, BT75 0PW</p>	