




General Notes:
 Contractor to ensure all dimensions are checked on-site prior to works commencing, discrepancies to be notified to Gray Design Ltd
 This Material is Crown Copyright and is reproduced with the permission of Land & Property Services under delegated authority from the controller of Her Majesty's Stationery Office, ©Crown Copyright and database rights Licence No. 2501

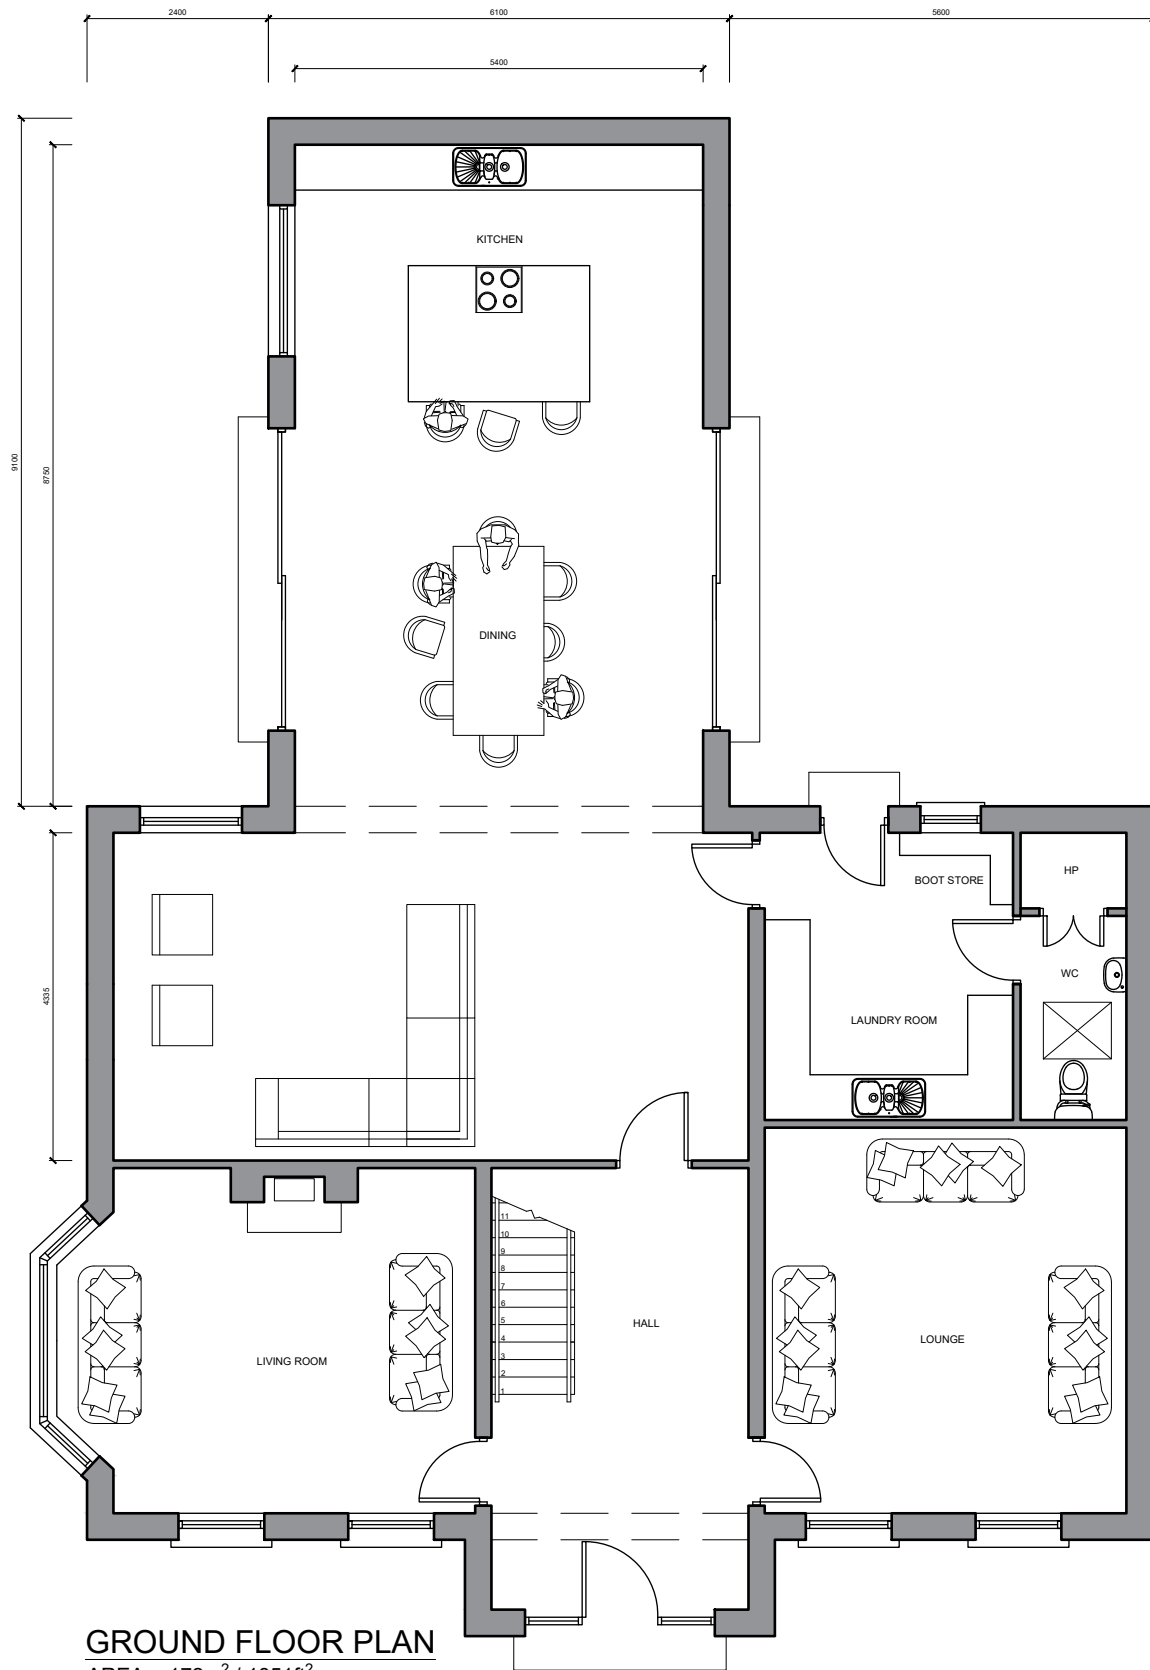

GROUND FLOOR PLAN
 AREA = 172m² / 1851ft²

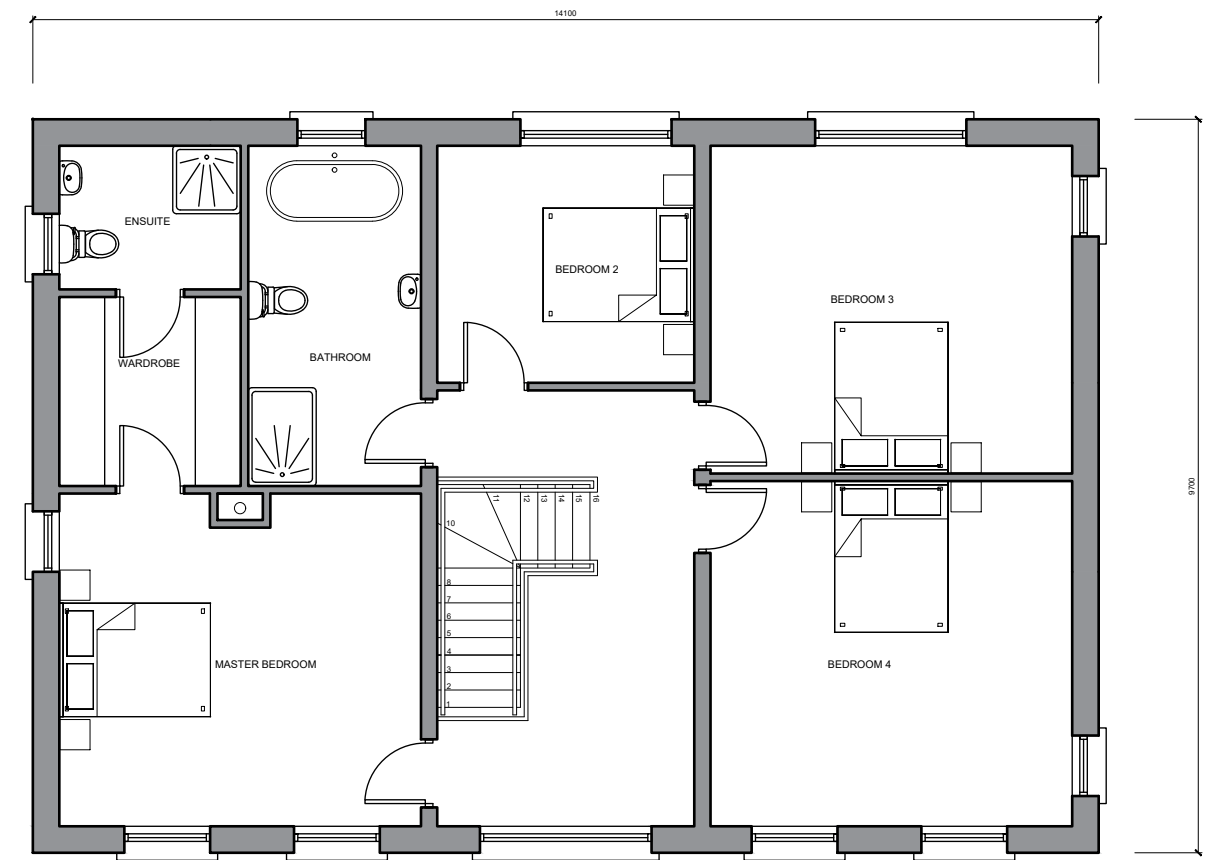

FIRST FLOOR PLAN
 AREA = 114m² / 1227ft²

 <p>GRAY DESIGN ARCHITECTURE INTERIOR DESIGN PROJECT MANAGEMENT</p>			
<small>5 Edward Street, Newry, N Ireland, BT35 6AN Newry: 028 3025 1885 Belfast: 028 9068 6732 Dublin: 00353 1906 0962</small>			
Project	SITE 20 - SEAFIELDS	Drawn By	RT
		Check By	CTD
Drawing	Proposed Floor Plans	Date	01/07/2024
		Scale	1:100
Project Nr	FB1649	Sheet Size	A3
Drawing Nr	100	Status	Sketch
Revision	...		

General Notes:
 Contractor to ensure all dimensions are checked on-site prior to works commencing, discrepancies to be notified to Gray Design Ltd
 This Material is Crown Copyright and is reproduced with the permission of Land & Property Services under delegated authority from the controller of Her Majesty's Stationery Office, ©Crown Copyright and database rights Licence No. 2501



FRONT ELEVATION




SIDE ELEVATION



REAR ELEVATION



SIDE ELEVATION

 <p>ARCHITECTURE INTERIOR DESIGN PROJECT MANAGEMENT</p> <p>5 Edward Street, Newry, N Ireland, BT35 6AN Newry: 028 3025 1665 Belfast: 028 9068 6732 Dublin: 00353 1906 0962</p>		Project	SITE 20 - SEAFIELDS	Drawn By	RT
		Drawing	Proposed Elevations	Check By	CTD
Project Nr	FB1649	Date	01/07/2024	Scale	1:100
Drawing Nr	101	Sheet Size	A3	Status	Sketch
Revision	...				