



SECOND FLOOR PLAN

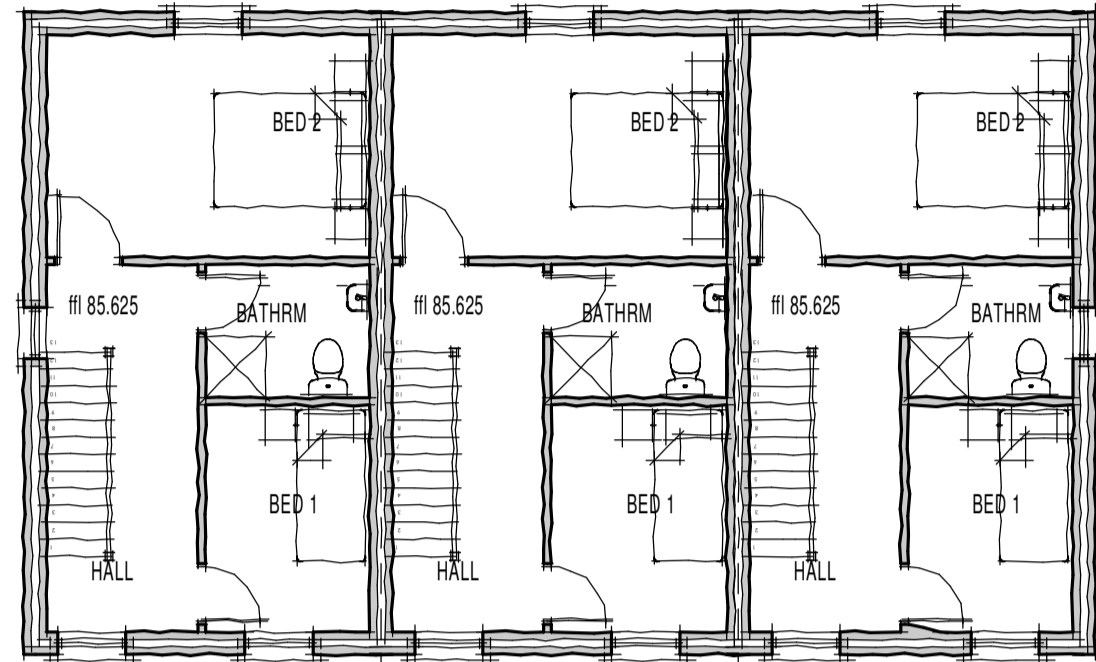

FIRST FLOOR PLAN

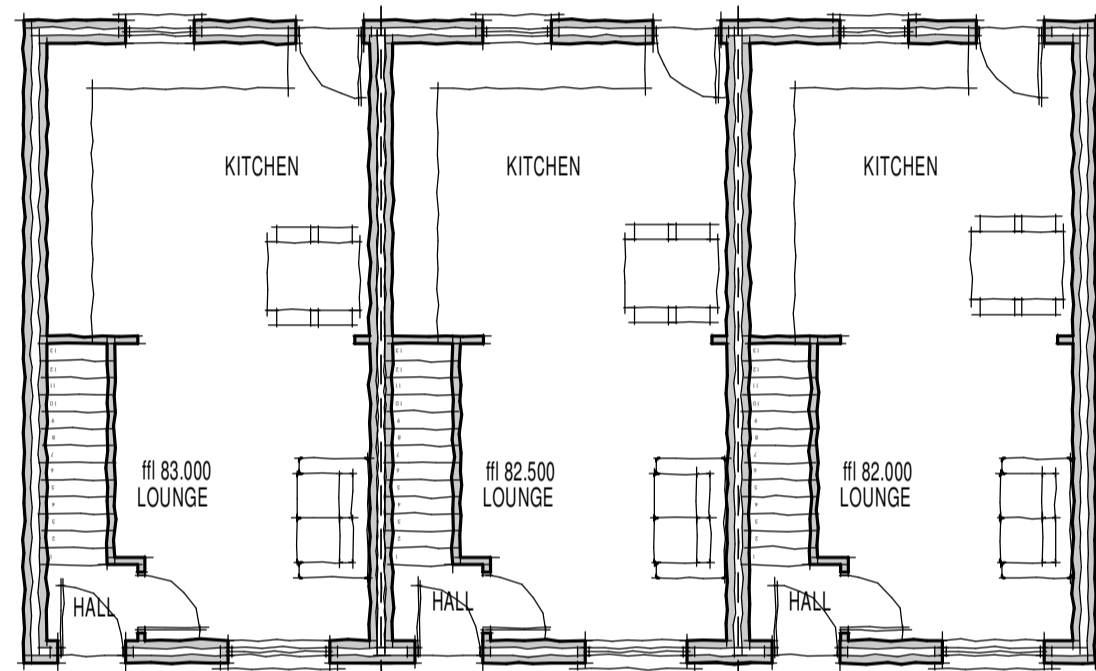


GROUND FLOOR PLAN




LOCATION MAP 1:1250




FERGUY HEIGHTS ELEVATION

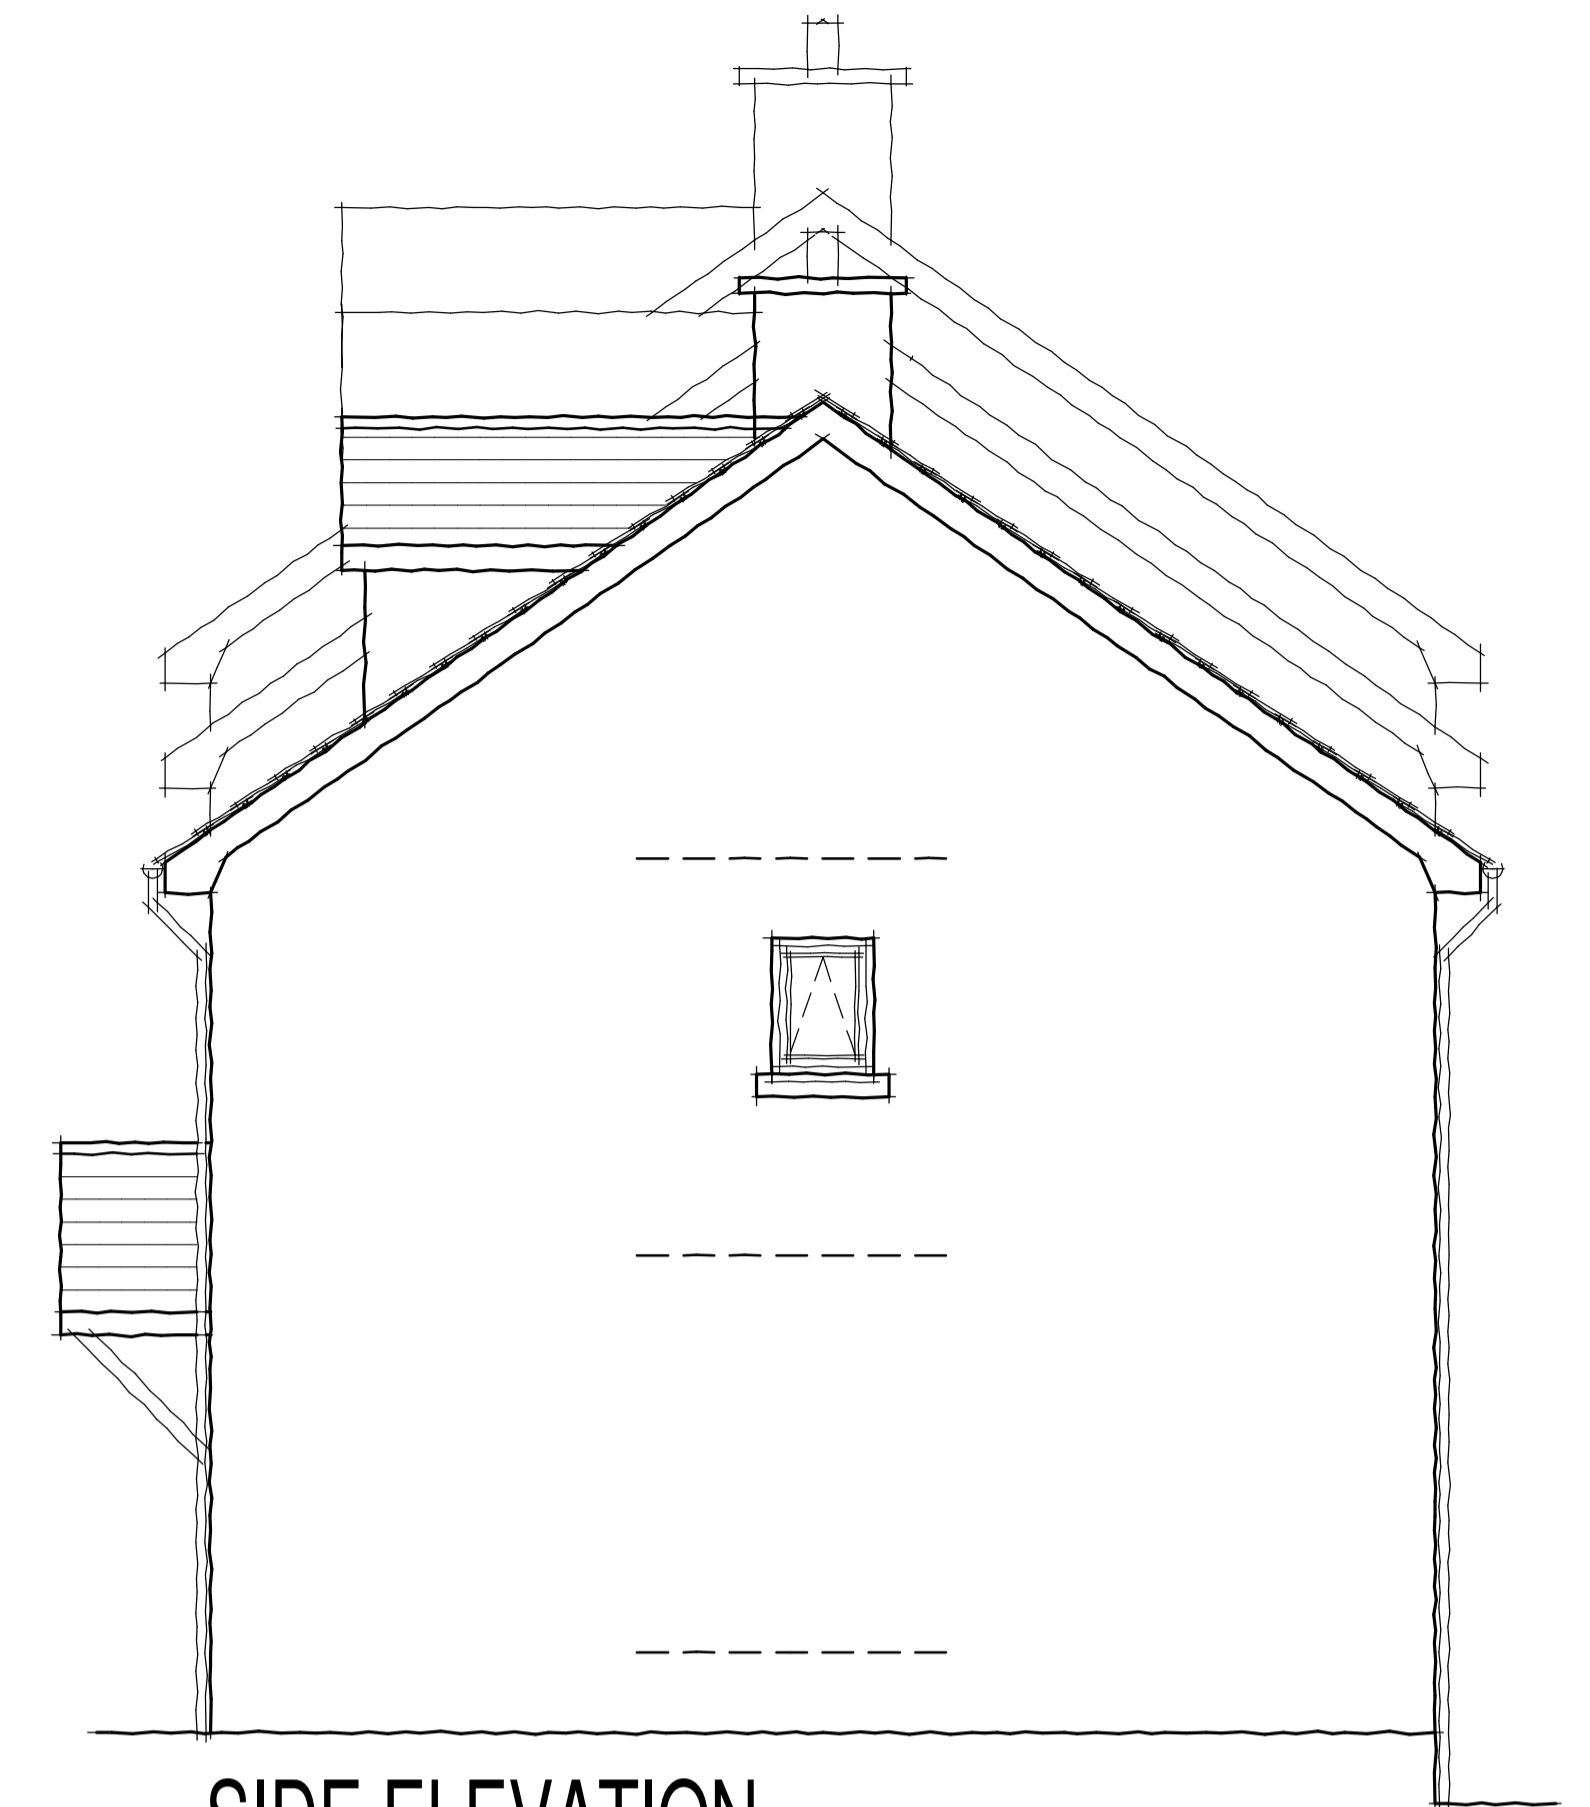


SIDE ELEVATION

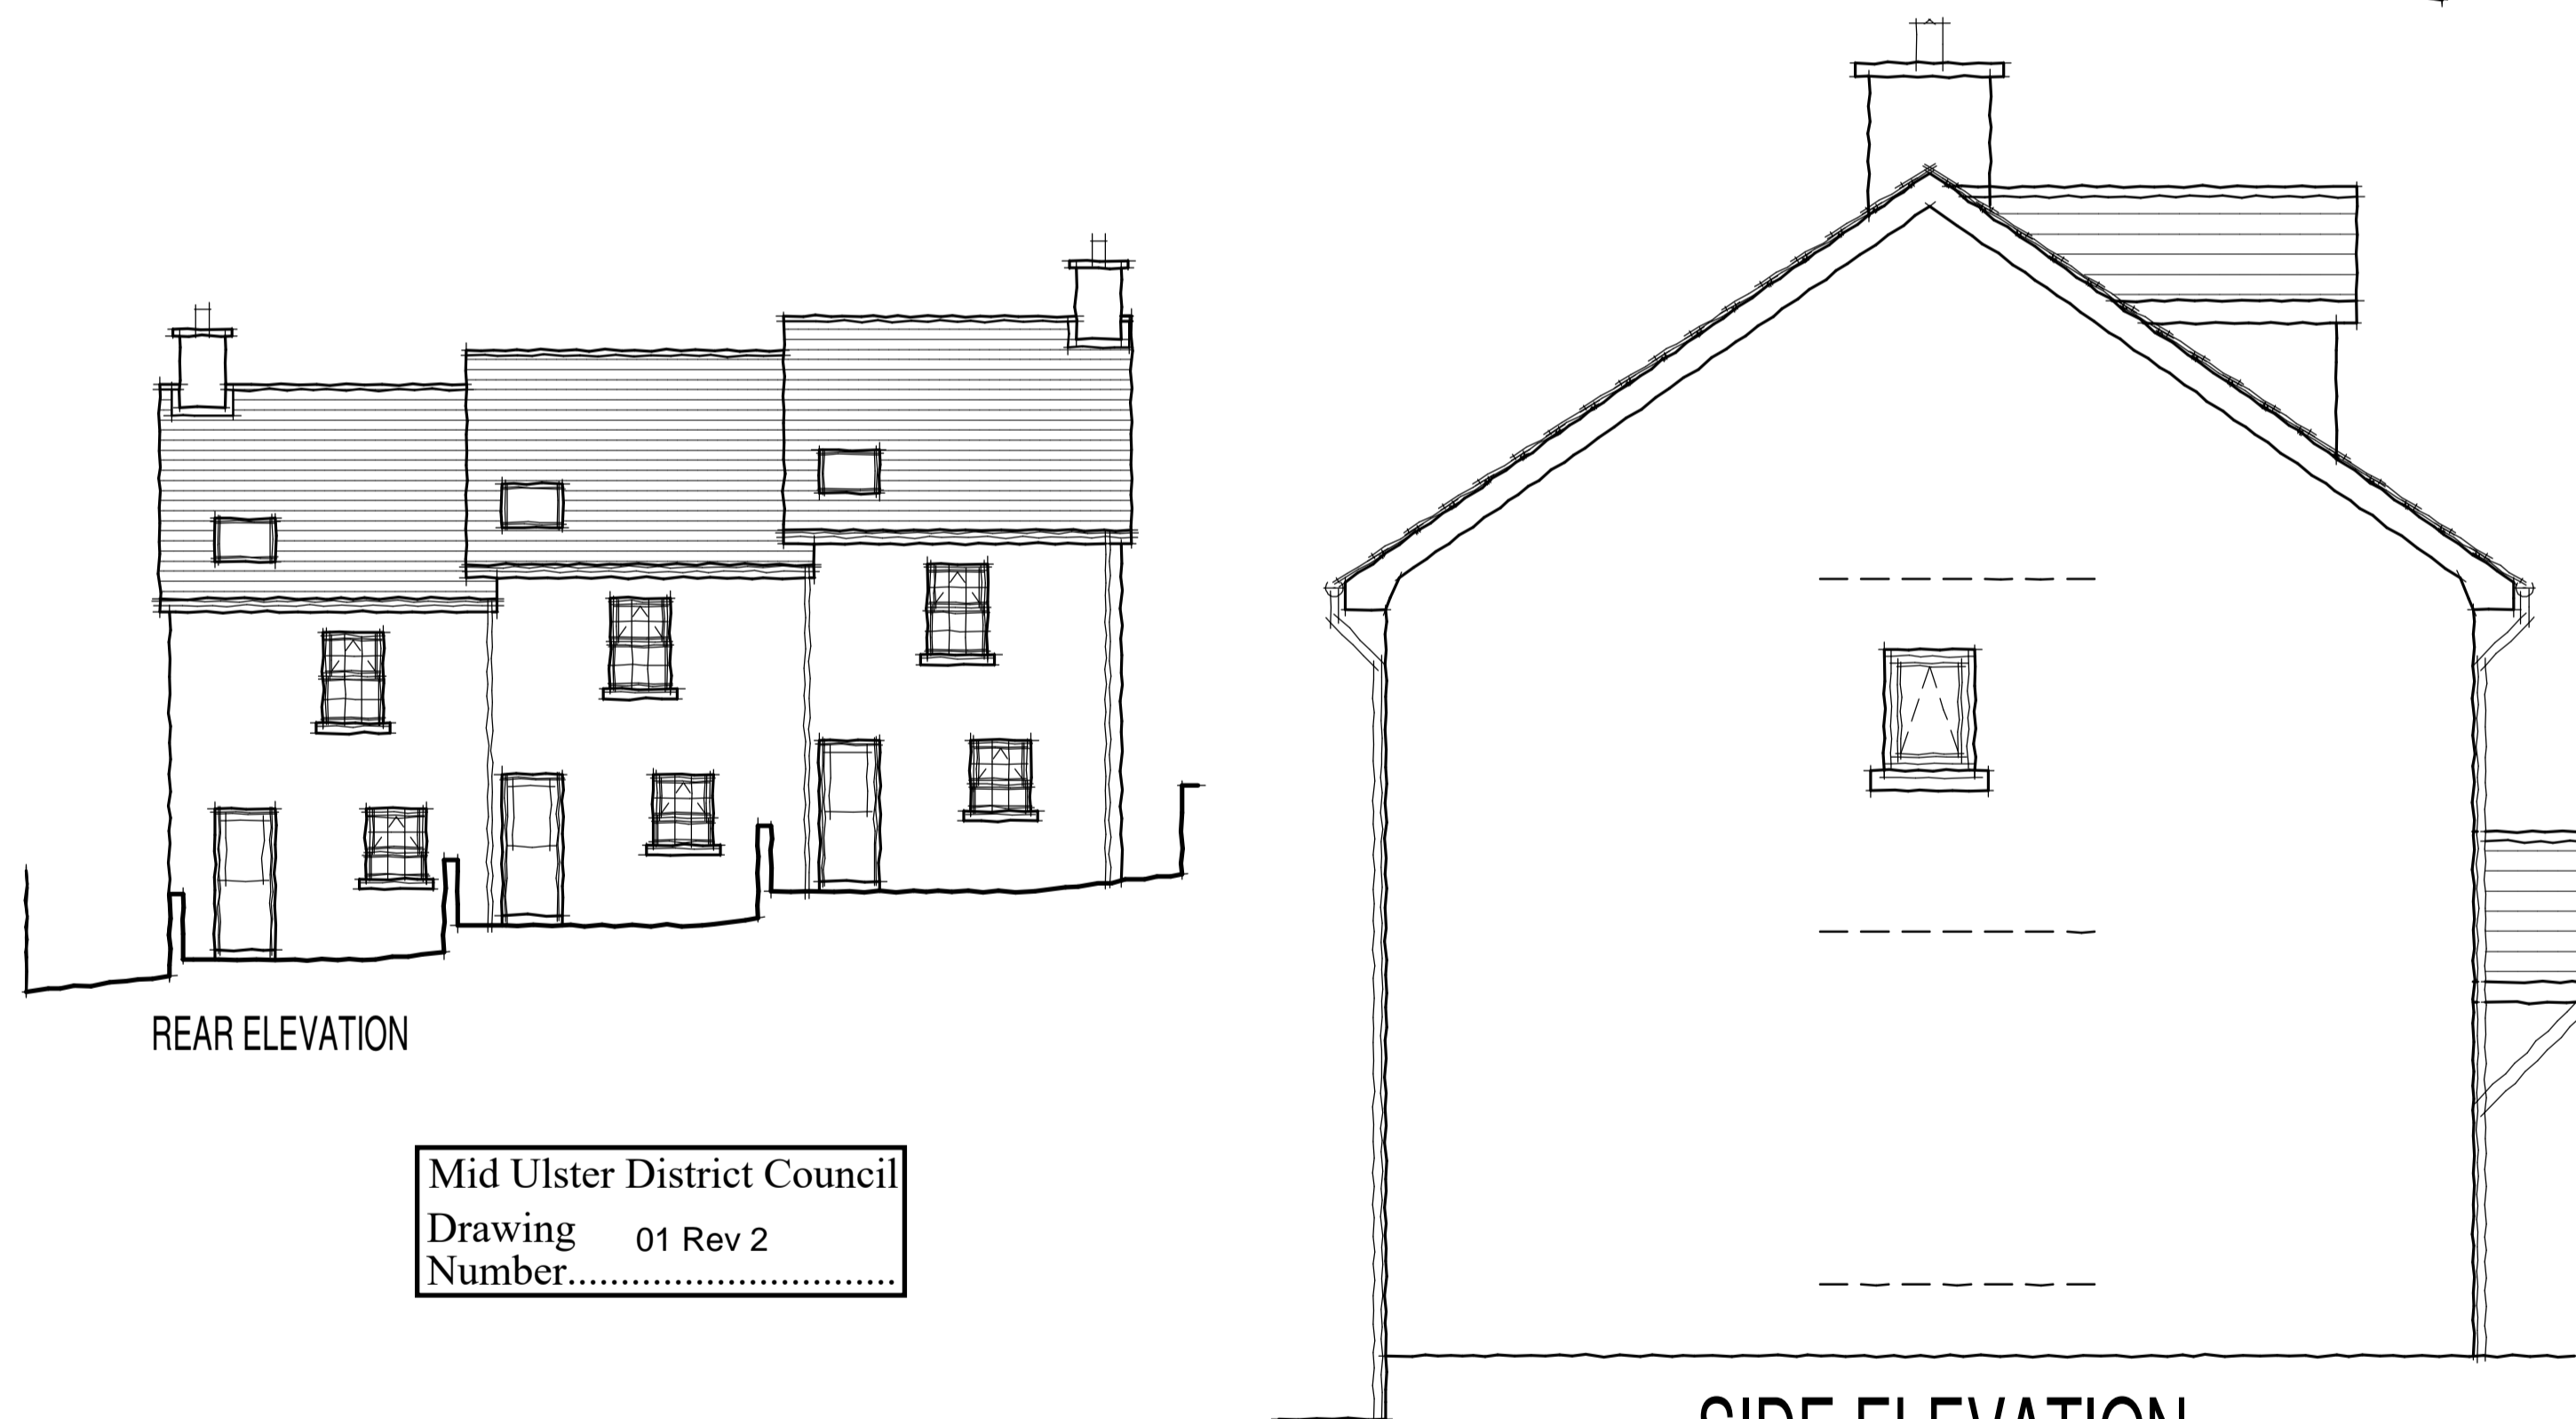

REAR ELEVATION

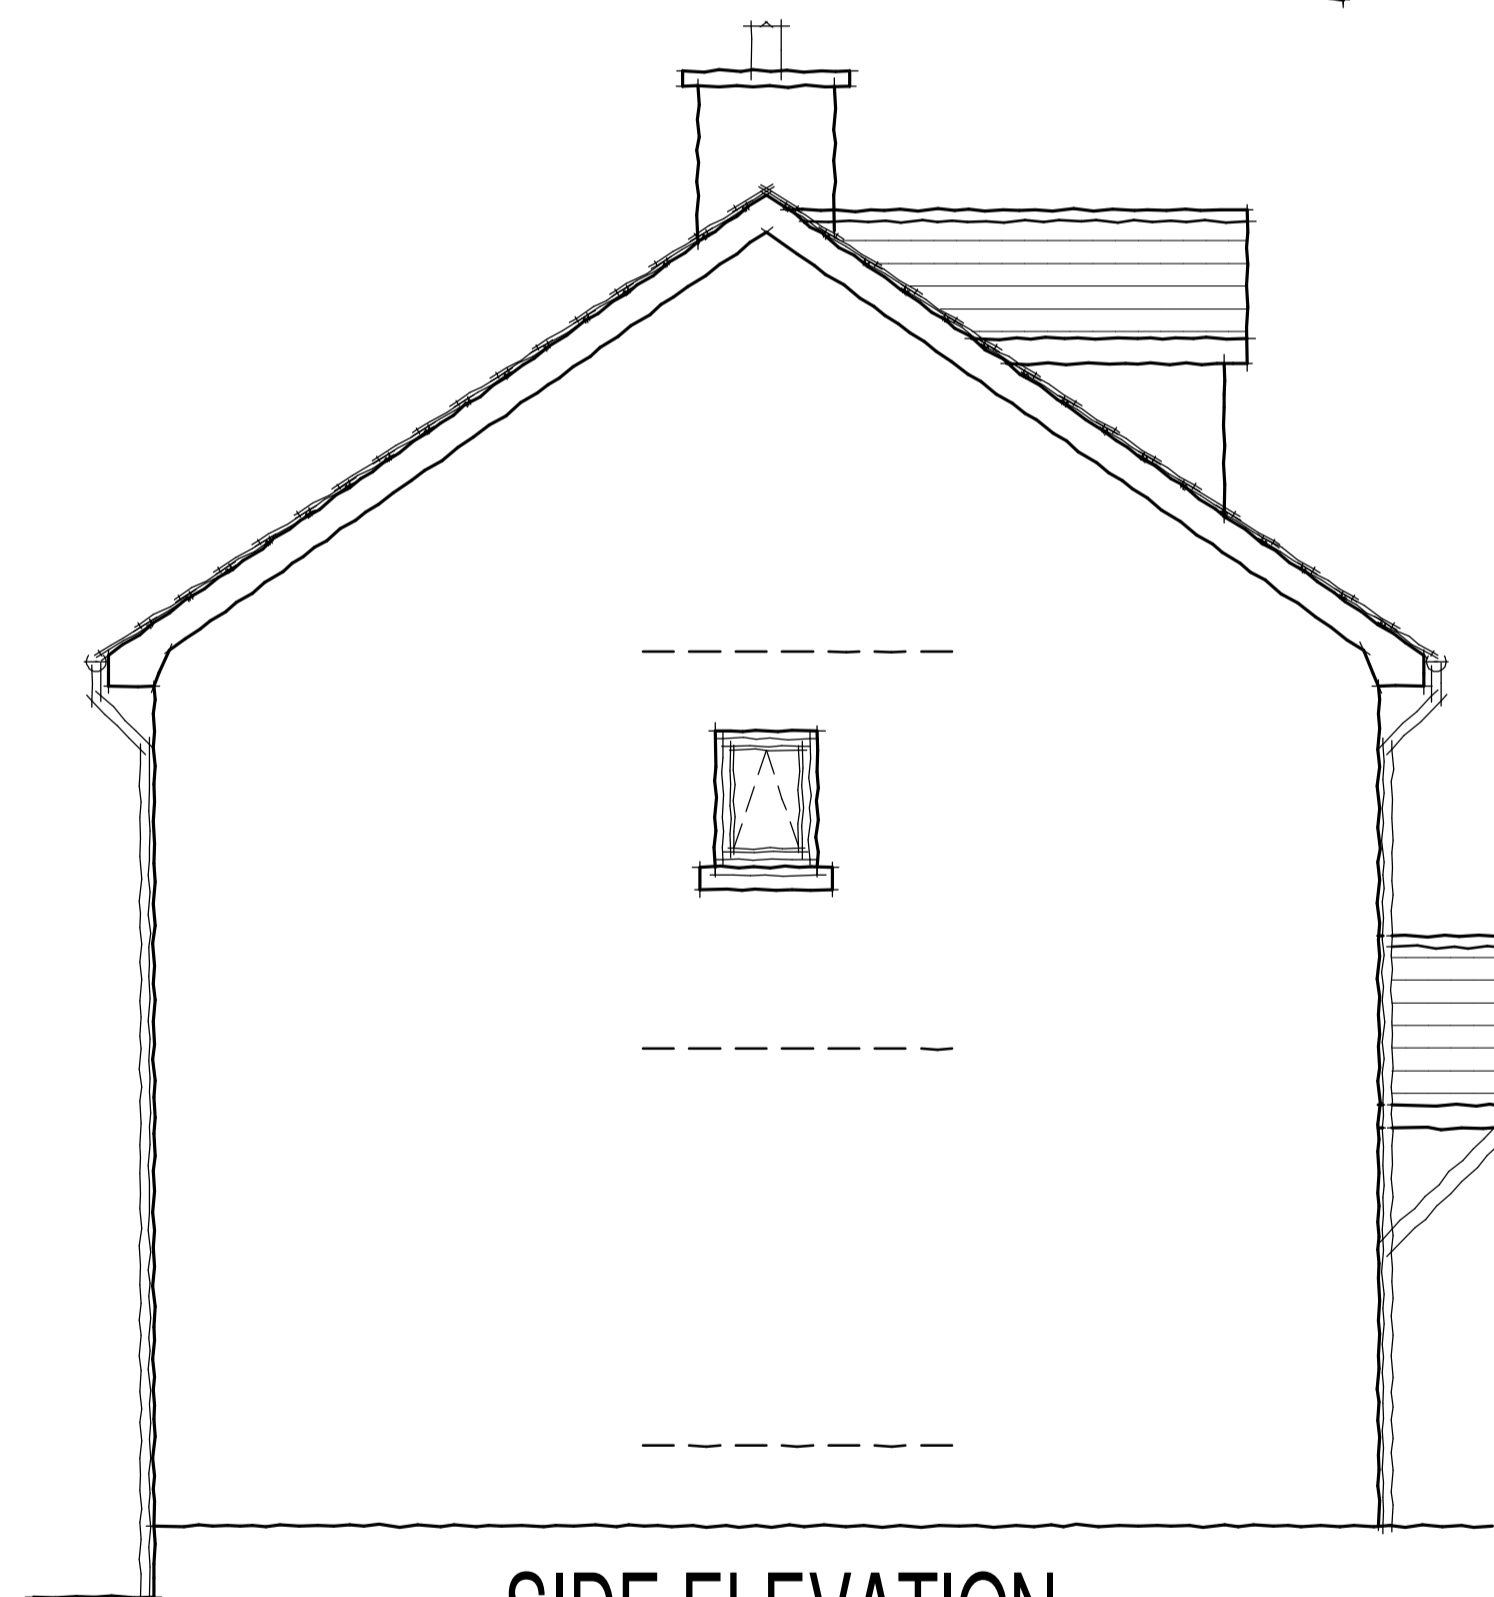

SIDE ELEVATION

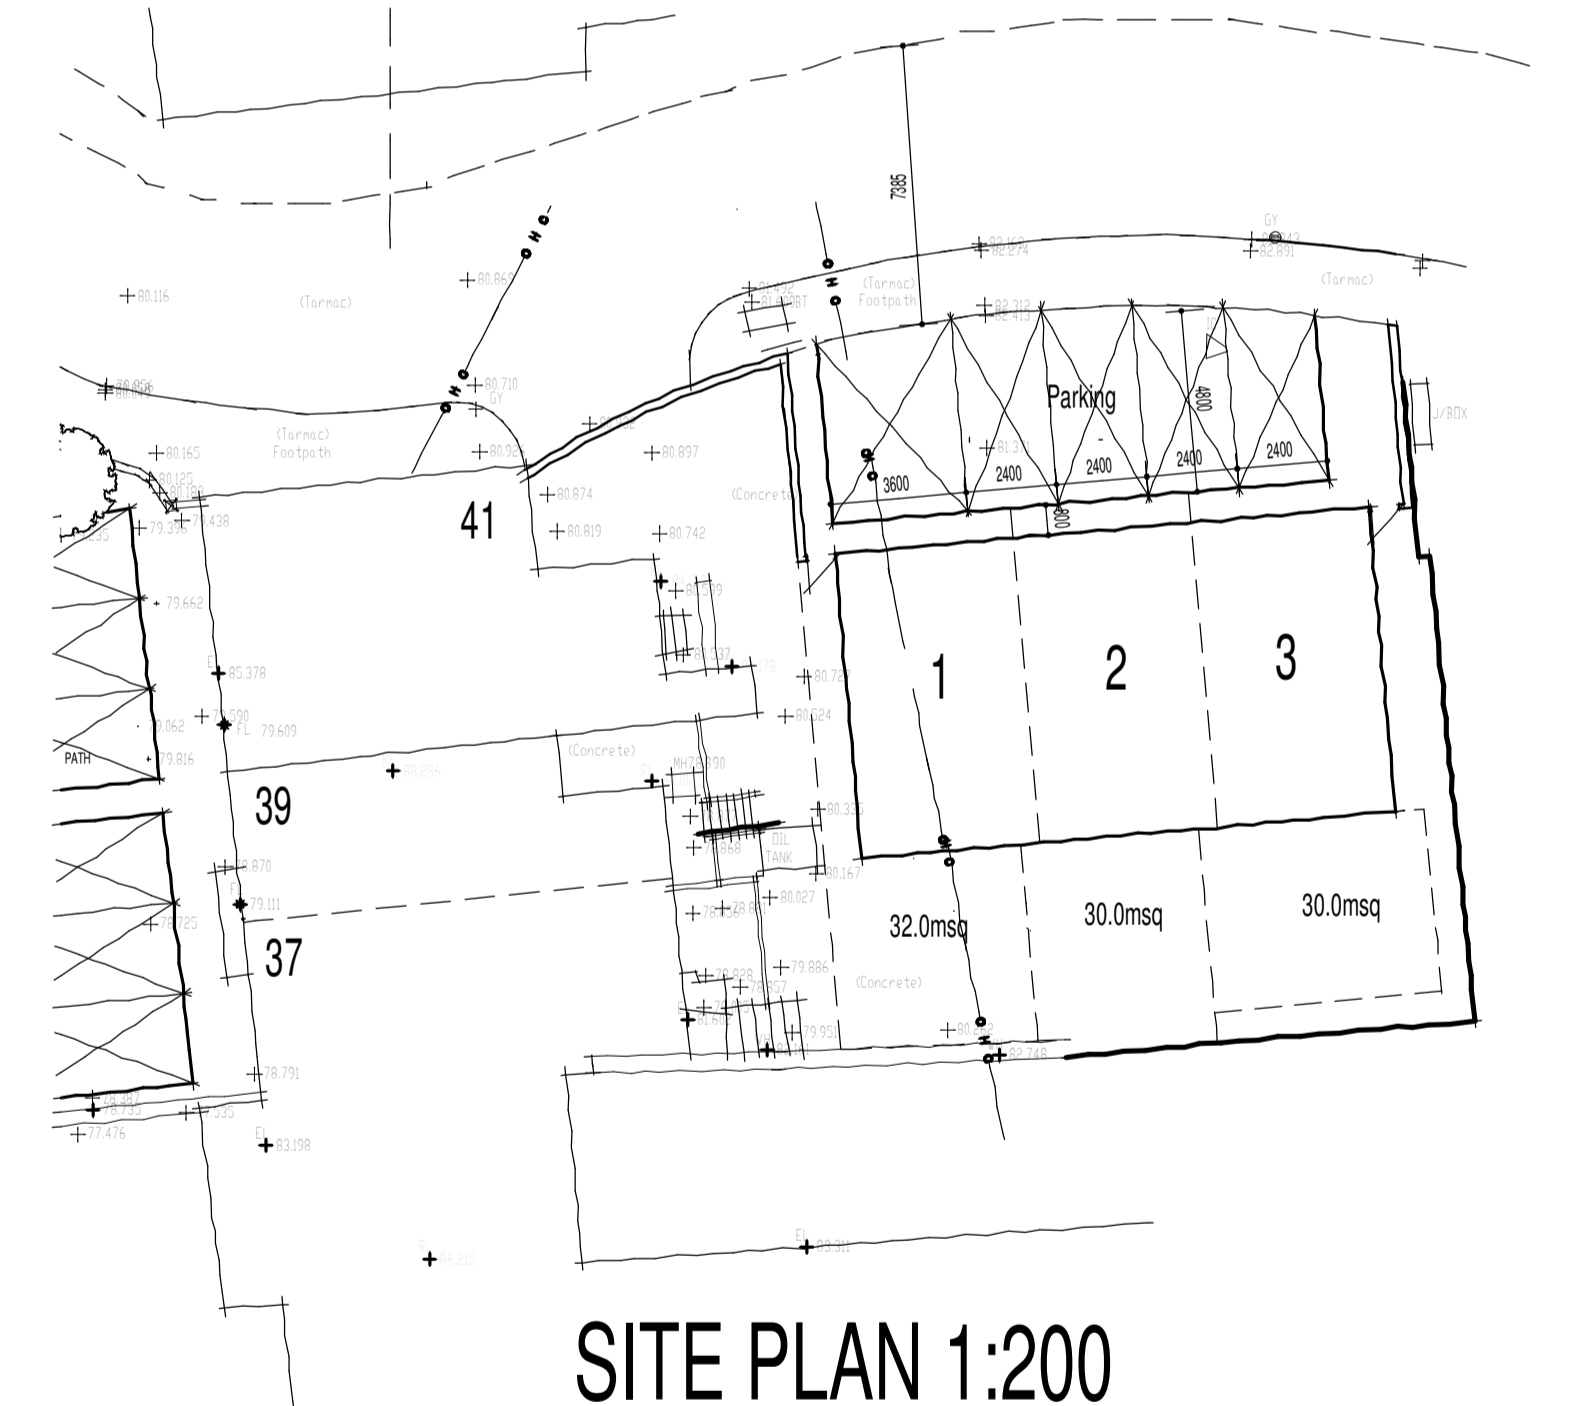

SITE PLAN 1:200



Mid Ulster District Council
Drawing 01 Rev 2
Number.....

Planning Act (NI) 2011 Mid Ulster District Council
GRANTED
For the reasons set out on
LA09/2022/0566/F
Decision form No. 14.08.2024
2 Date.....

- FINISHES**
- black concrete roof tiles
 - smooth white render walls
 - grey upvc windows
 - black rainwater goods
 - precast concrete sills
 - black upvc fascias and barges

11/01/24	Date	<p>Premier BUILDING DESIGN LTD CHARTERED ARCHITECTURAL TECHNOLOGIST BRINGING SPACES TO LIFE</p> <p>Project Title: Proposed townhouse development at Oldtown Street, Cockstown</p> <p>Drawing Title: Schematic layout</p> <p>Client: Mr Ronnie Nicholl</p> <p>Drawing no: 2039/COIB</p> <p>Scale: 1/100/200</p> <p>Date: May 2021</p> <p>Directors: WG Taggart MCIAT AJ Taggart</p> <p>24 Lower Ballyduffy Road, Lisburn, BT28 2JH Tel: (028) 9246 0774 Mobi: 07711932278 Email: billtaggart@btconnect.com Web: www.premierbuildingdesignltd.co.uk Company Registration No. 18 081143</p>
14/12/22	Date	
14/12/22	Date	
14/12/22	Date	

