



FRONT ELEVATION (1:100)



6A&B ELEVATION (1:100)




6A&B ELEVATION (1:100)

SCHEDULE OF DWELLING EXTERNAL FINISHES


Roofs - Flat Non-Profiled Concrete Tiles - Colour Blue / Black  
 Walls - Roughcast Render Finish Smooth Rendered Plinth  
 Windows - Black Aluminium Double Glazed Units  
 Cills - 100mm Faced Concrete Cills  
 Doors Hardwood Painted  
 Cluttering - Black uPVC



6A&B ELEVATION (1:100)

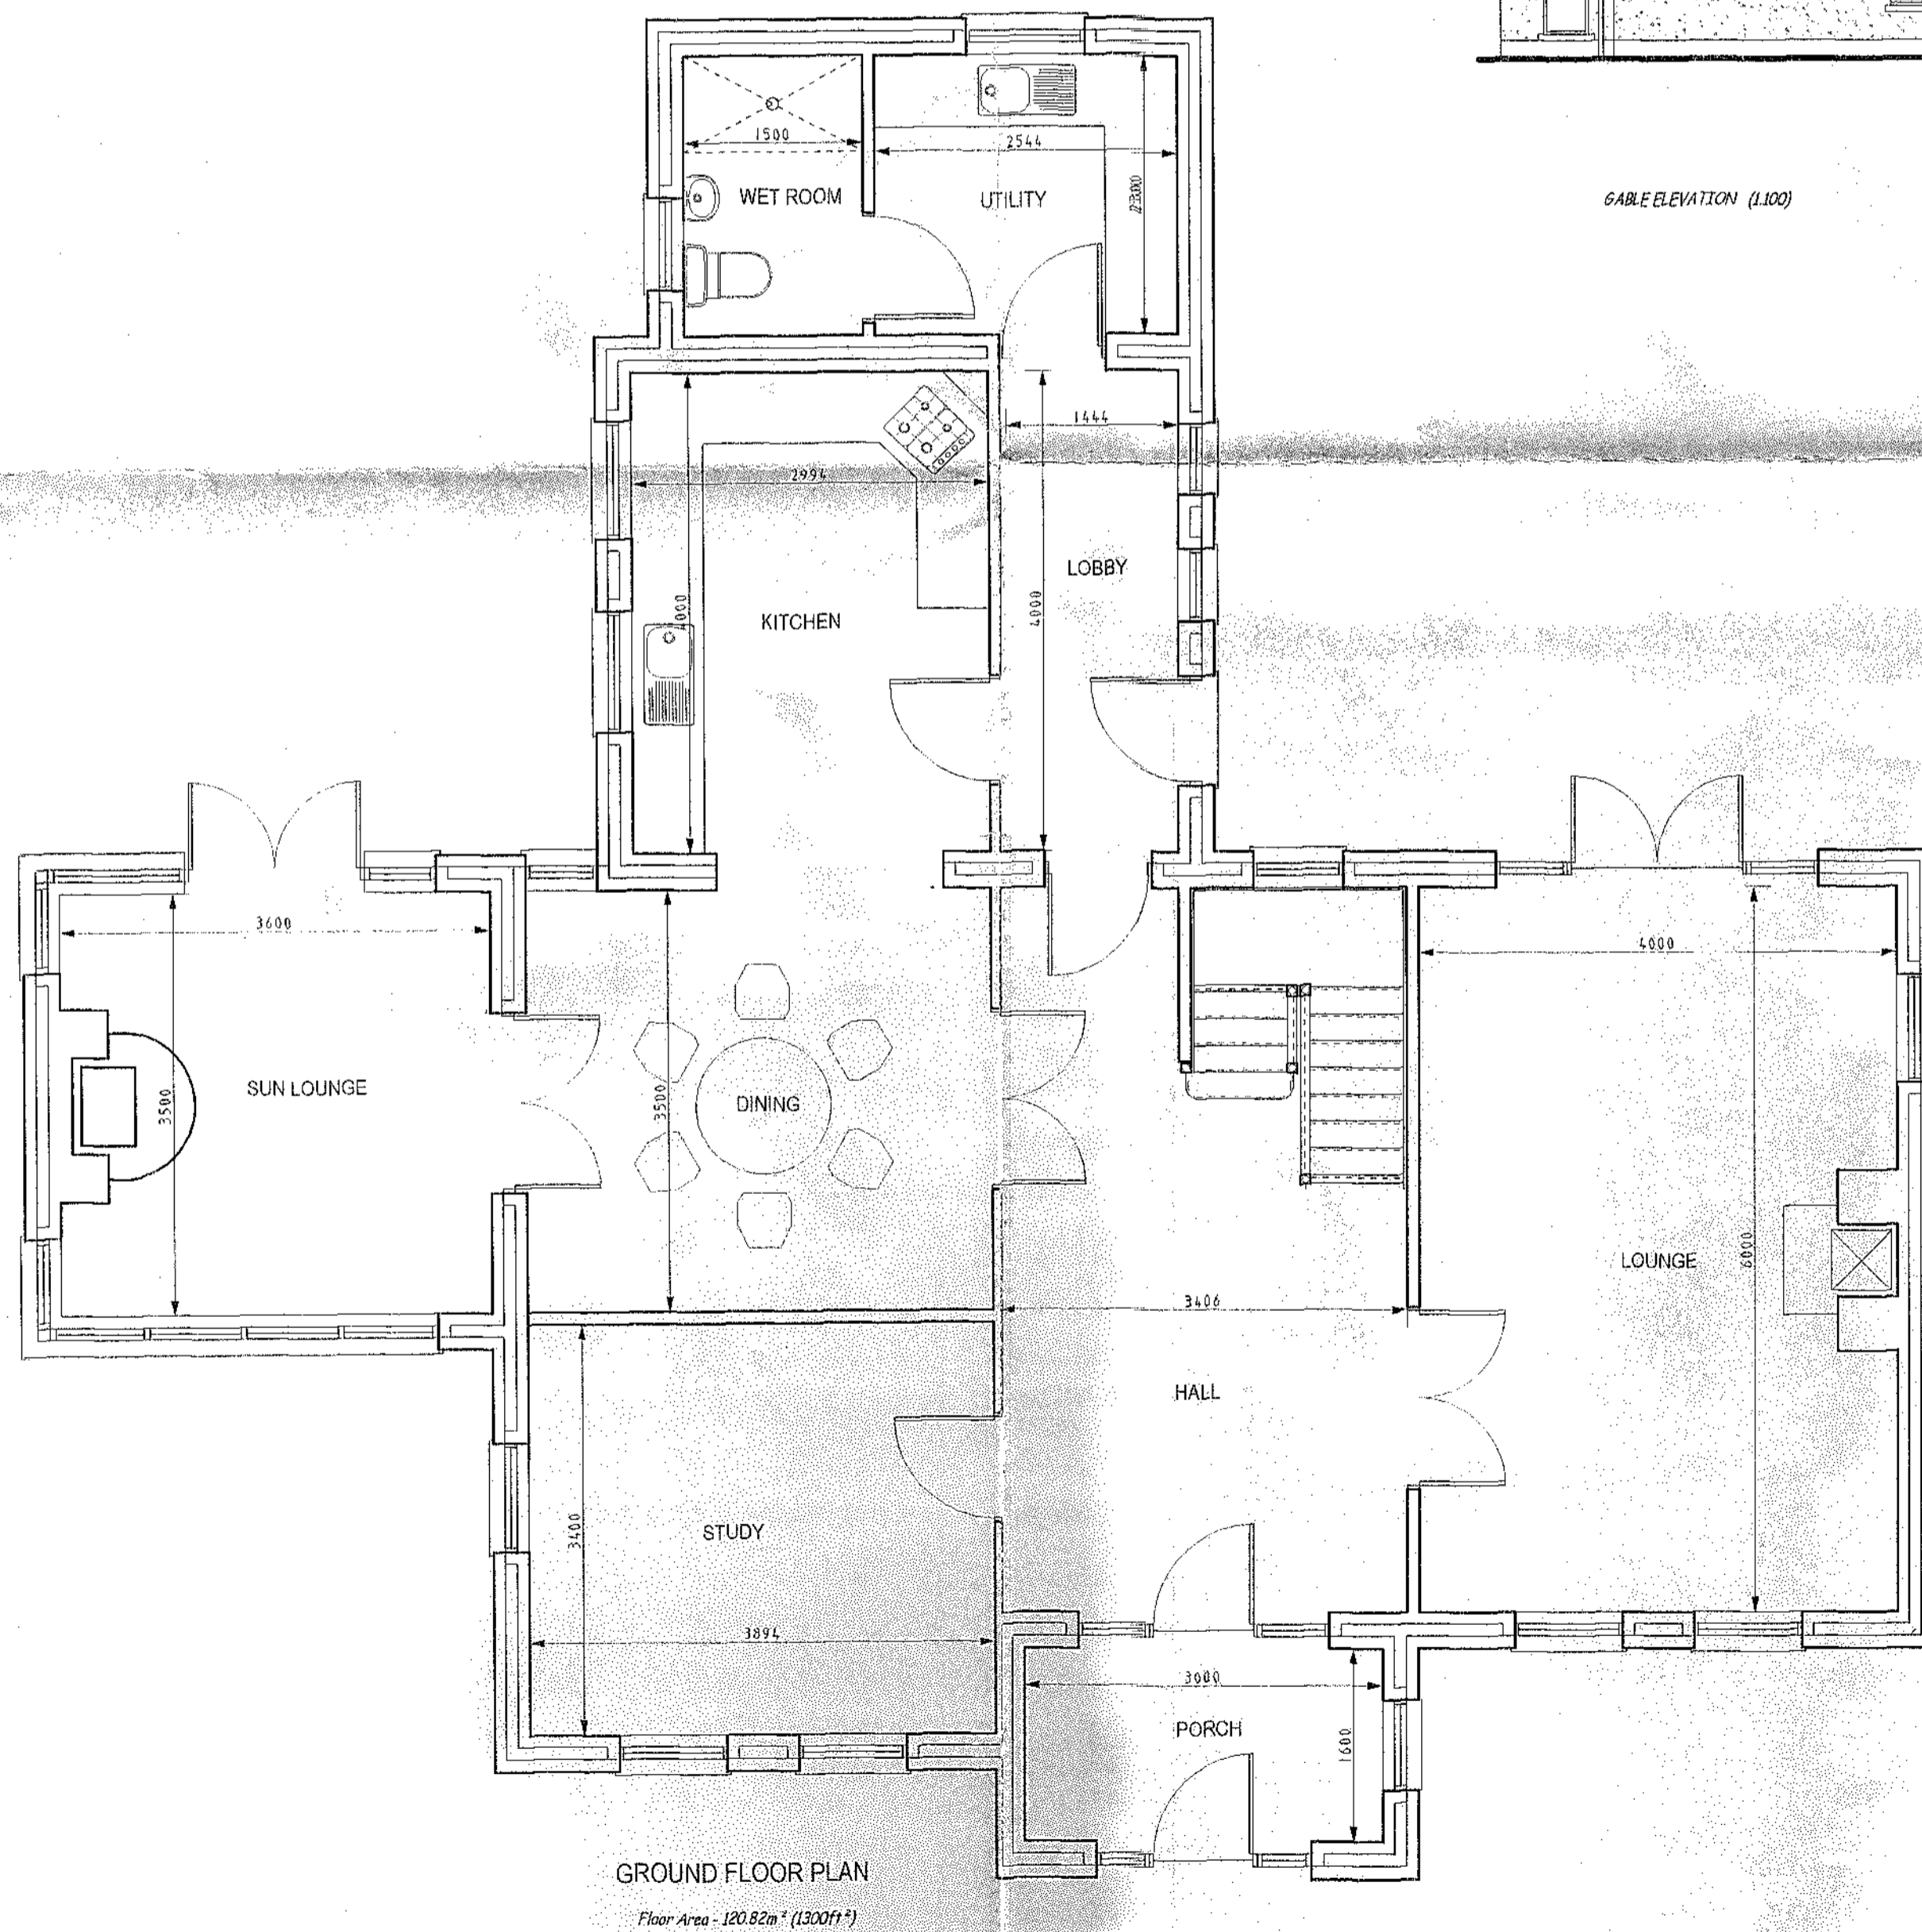

GROUND FLOOR PLAN  
 Floor Area - 120.82m<sup>2</sup> (1300ft<sup>2</sup>)

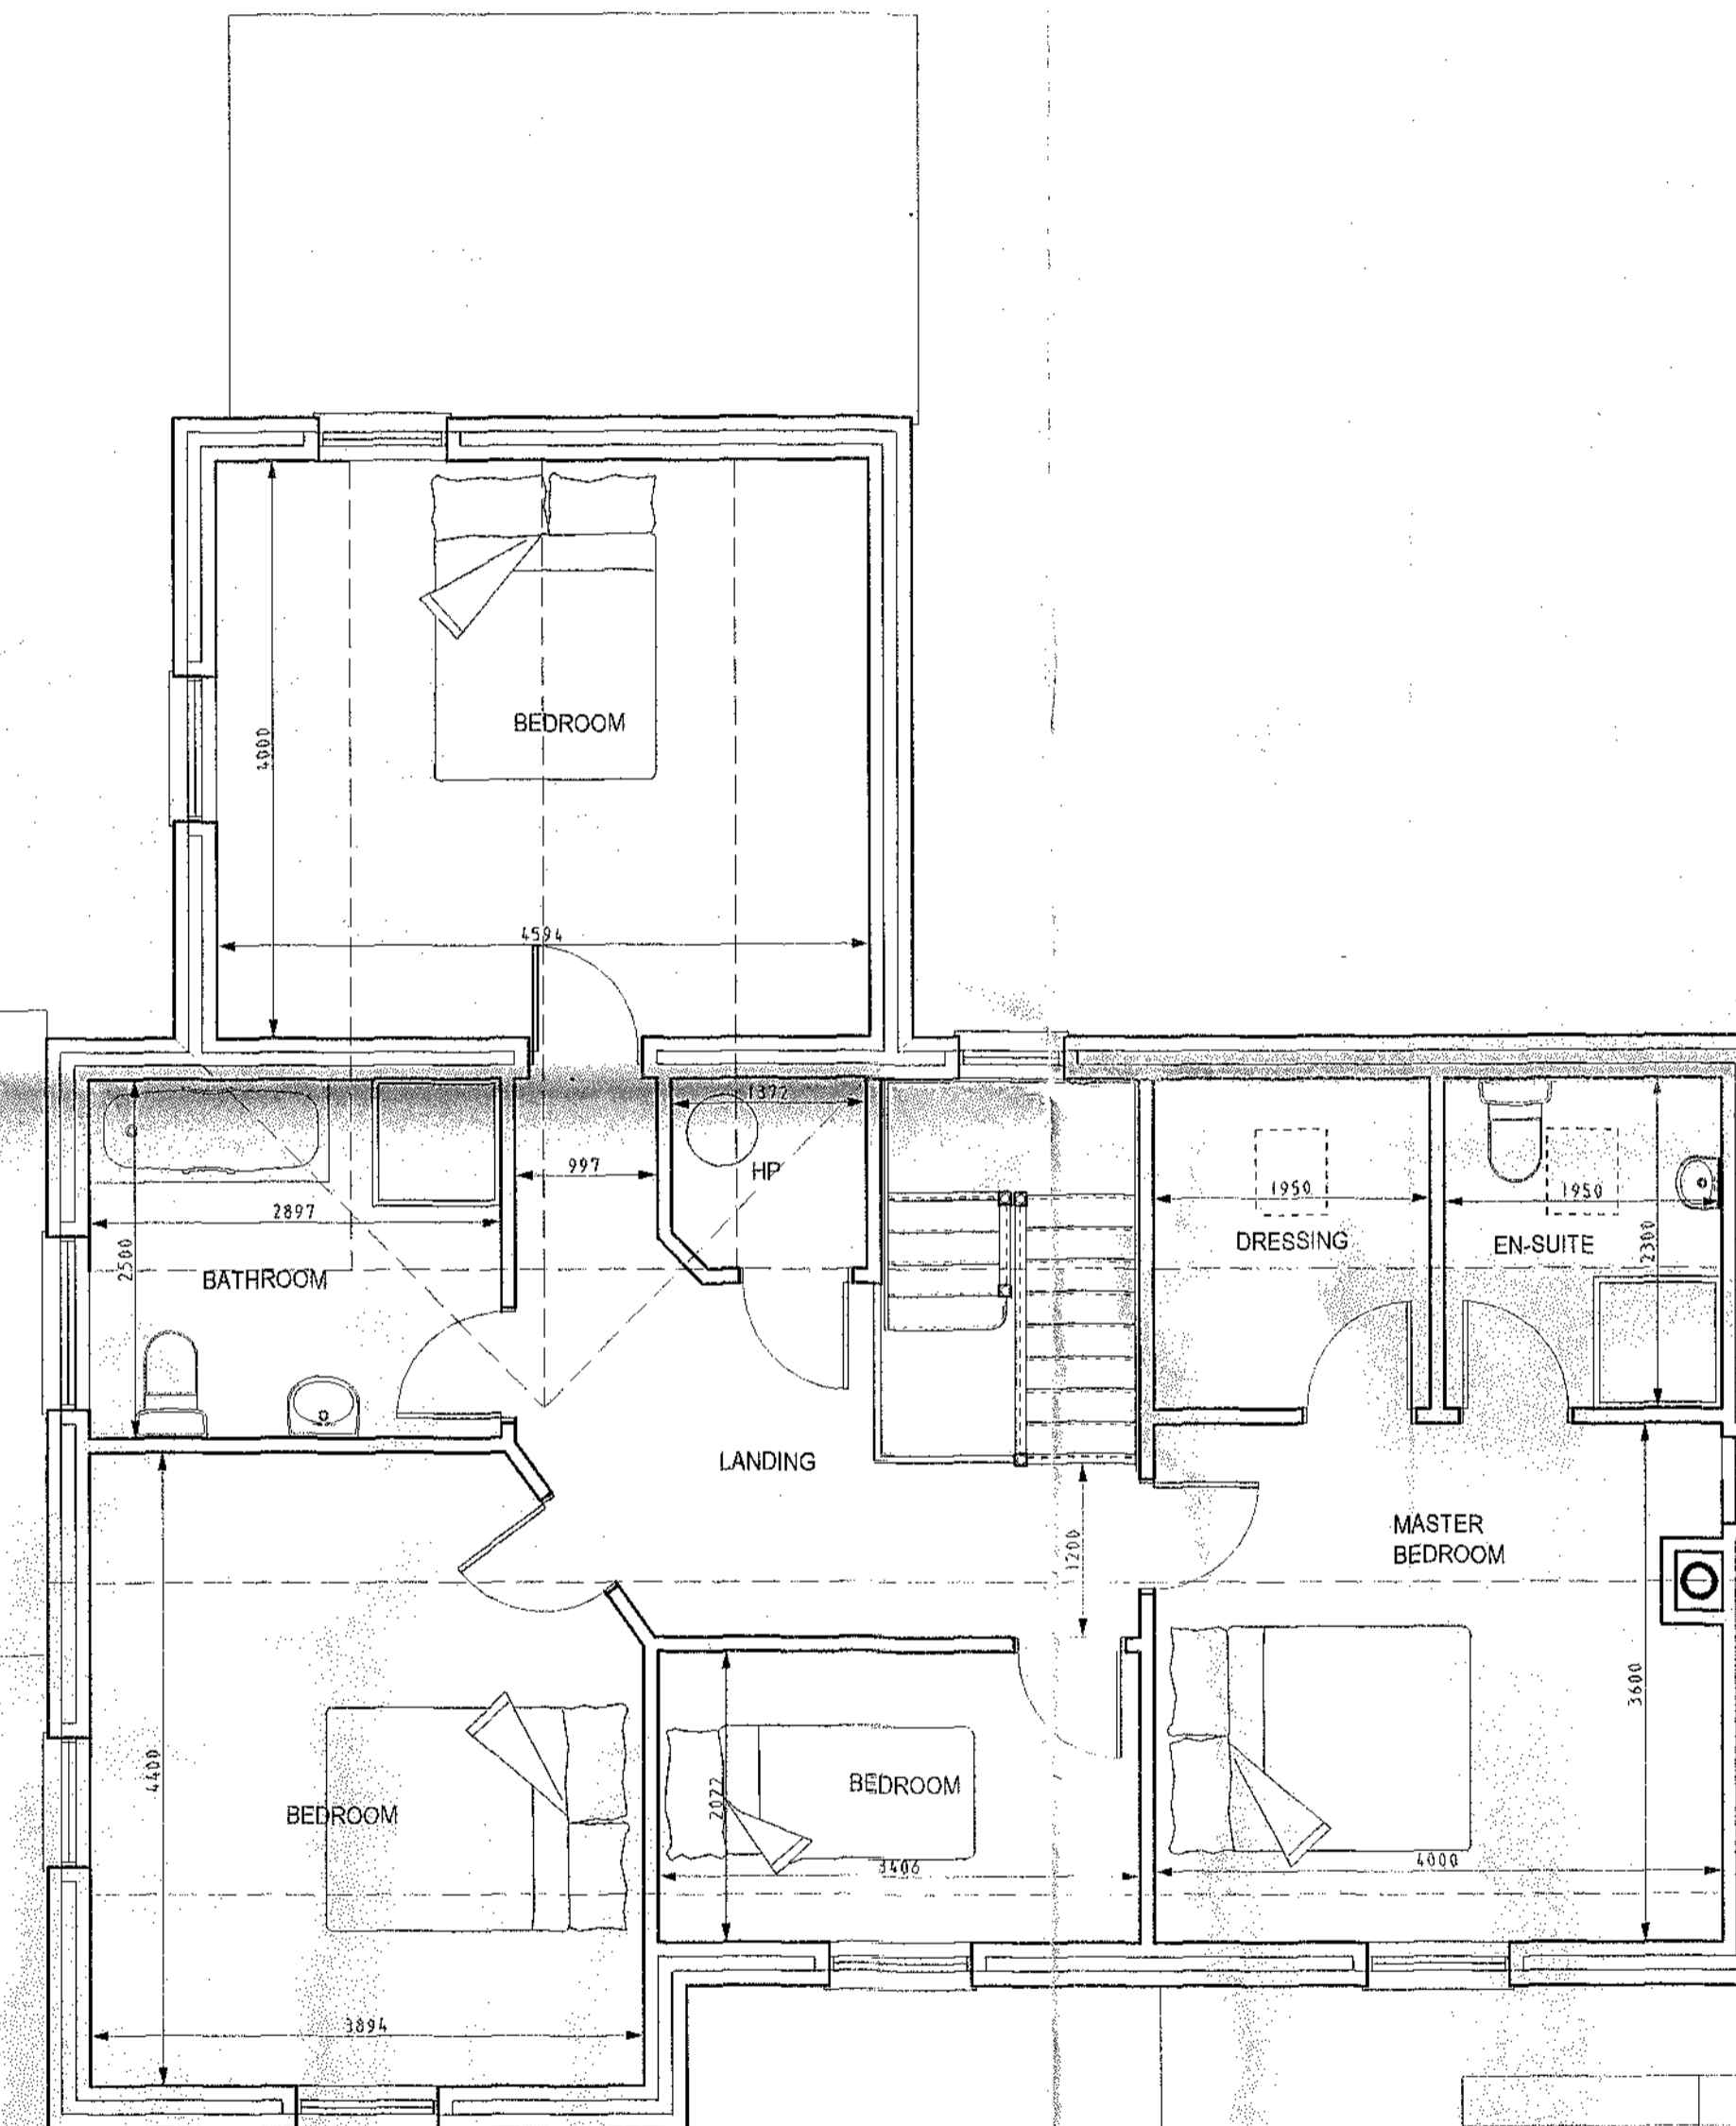

FIRST FLOOR PLAN  
 Floor Area - 92.64m<sup>2</sup> (996ft<sup>2</sup>)

B12/0083/k  
 Area Planning Office  
 RECEIVED  
 26 MAR 2012  
 File No. 03  
 London Entry 2

B	FRONT PORCH AMENDMENTS	9/3/12
A	FRONT PORCH ADDED	14/7/11
REVISION	AMENDMENT	DATE
<b>JOB TITLE</b> REPLACEMENT DWELLING TO SITE LOCATED APPROX 60m WEST OF 60 BIRREN ROAD, TAMNIARIN, DUNGIVEN		
<b>DRAWING TITLE</b> PROPOSED FLOOR PLANS, DWELLING ELEVATIONS & SECTION A-A		<input checked="" type="checkbox"/> PLANNING <input type="checkbox"/> TENDER <input type="checkbox"/> CONSTRUCTION <input type="checkbox"/> OTHER
<b>CLIENT</b> MR GERARD O'CONNELL		
DRAWING No. 11/1025/01		Chartered Institute Of Architectural Technologists <b>T.B. McBRIDE</b> M.C.I.A.T. ARCHITECTURAL SERVICES
SCALE 1.50 & 1.100 CHECKED		
DATE 21/3/11 DRAWN BY TMB		
3 O'CATHAINS PLACE, DUNGIVEN BT47 4SX (028) 777 42303		

NOTE TO MAIN CONTRACTOR / DEVELOPER & ALL SUB CONTRACTORS: IT IS IMPERATIVE THAT ALL WORKS ARE CARRIED OUT AS PER THESE DRAWINGS & SPECIFICATIONS TO TAKE PLACE WITHOUT THE PRIOR WRITTEN CONSENT OF THE SUPERVISING ARCHITECTURAL TECHNOLOGIST