



FRONT ELEVATION

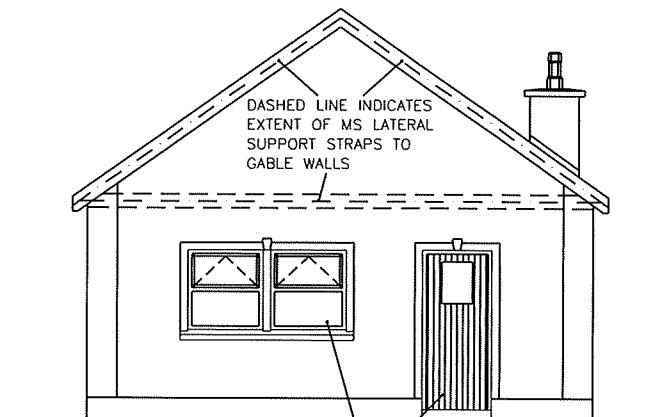

SIDE ELEVATION

DASHED LINE INDICATES EXTENT OF MS LATERAL SUPPORT STRAPS TO GABLE WALLS

EXACT STYLE AND DESIGN OF ALL EXTERNAL DOORS AND WINDOWS TO MATCH MAIN DWELLING

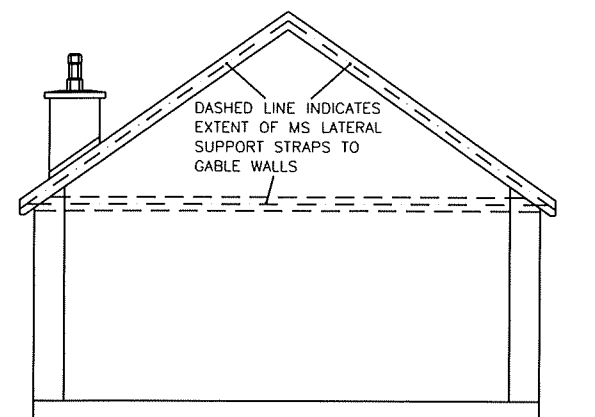

SIDE ELEVATION


DASHED LINE INDICATES EXTENT OF MS LATERAL SUPPORT STRAPS TO GABLE WALLS

FINISHES TO MATCH DWELLING

NEW DWELLING AND GARAGE
 AT: BALLYMENA ROAD, KILLS
 FOR: S.I.A. CONSTRUCTION LTD
 OF: 32 CARNCOME ROAD, CONNOR


Drawn By: Date: SEPT 2017
 Scale: 1-50 1-100 Dwg. No.: 3711/17

IVAN McCLEAN
 (Planning Adviser) Ltd.
 64 Old Portlennane Road, Ahoghill
 BT42 1LQ
 (Mobile 07803 235504)

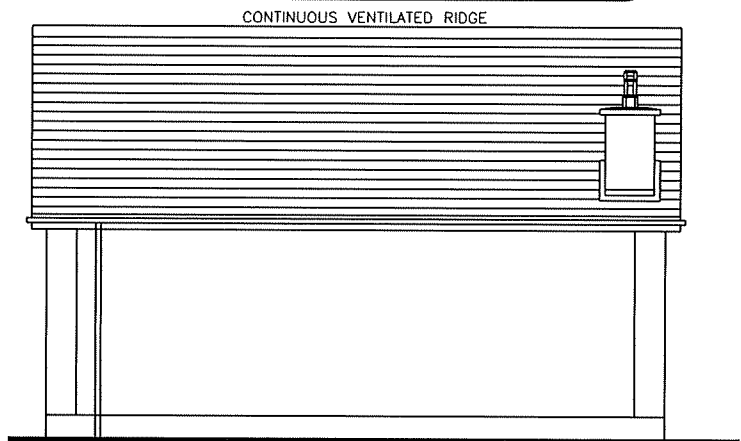

REAR ELEVATION


175 x 25mm ridgeboards
 175 x 50mm C24 rafters at 400 c/cs (SC4)
 75x38mm hangers every other rafter
 150 x 50 C24 runners
 150 x 50 ceiling joists @ 400mm c/cs (SC4)
 100x50mm wallplates

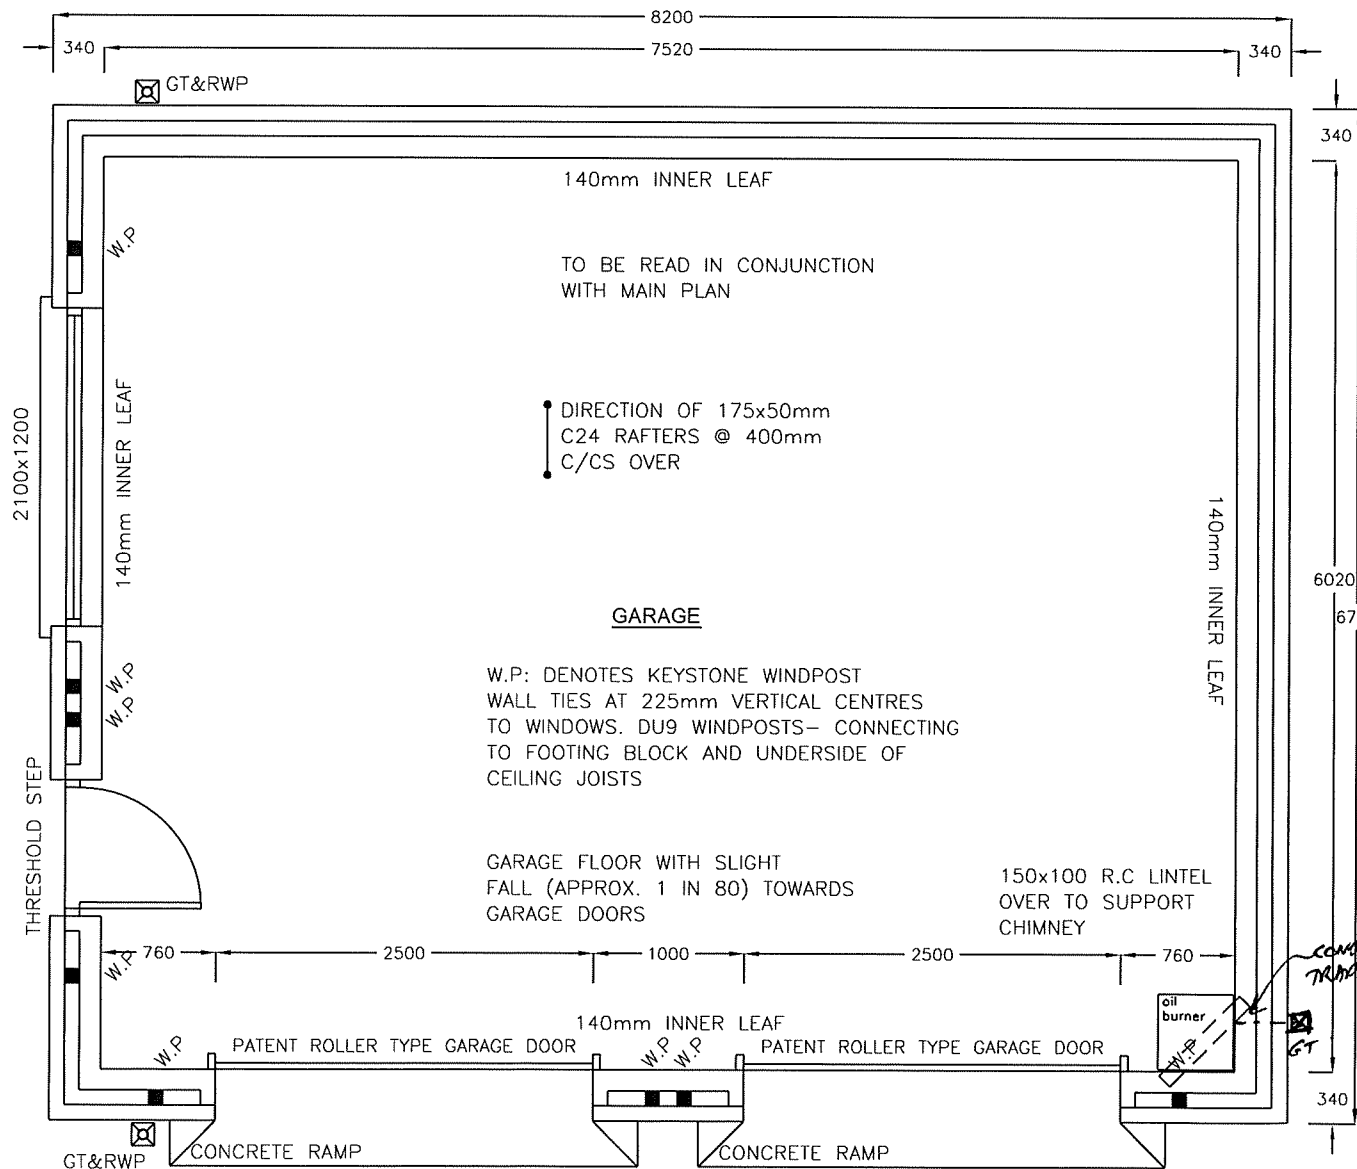

FLOOR PLAN (SITE 1)

GROUND LEVELS GENTLY GRADED/RAMPED TOWARDS GARAGE DOOR. FGL TO BE APPROX. 25mm BELOW FFL AT DOOR

All storm drainage to discharge into new soakaways

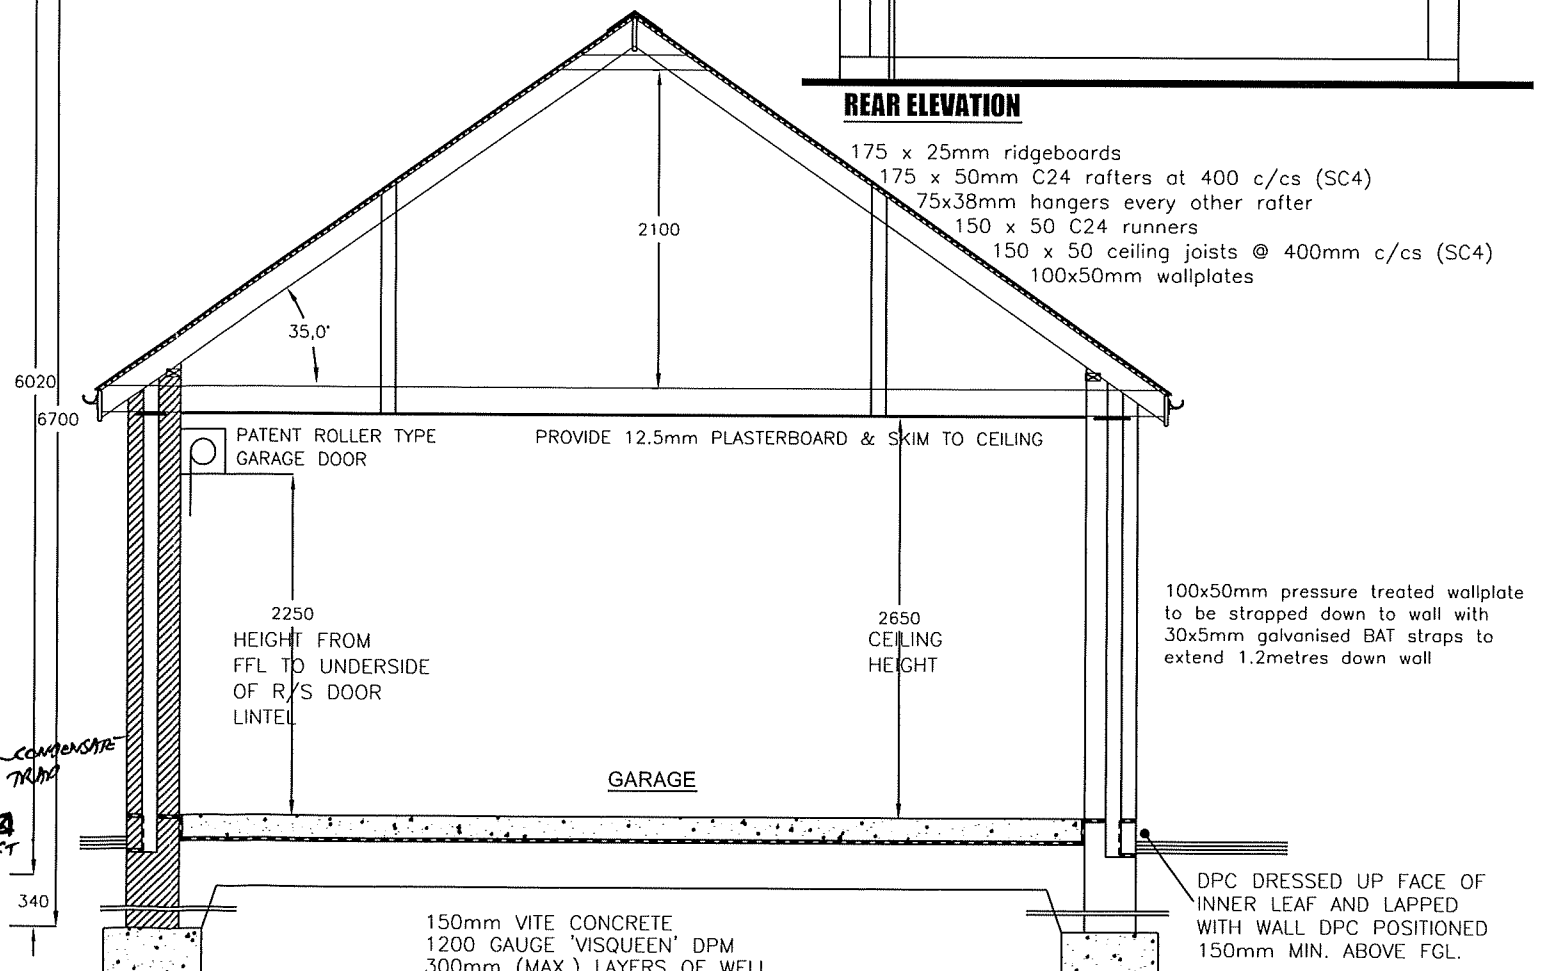

SECTION A-A