



GROUND FLOOR

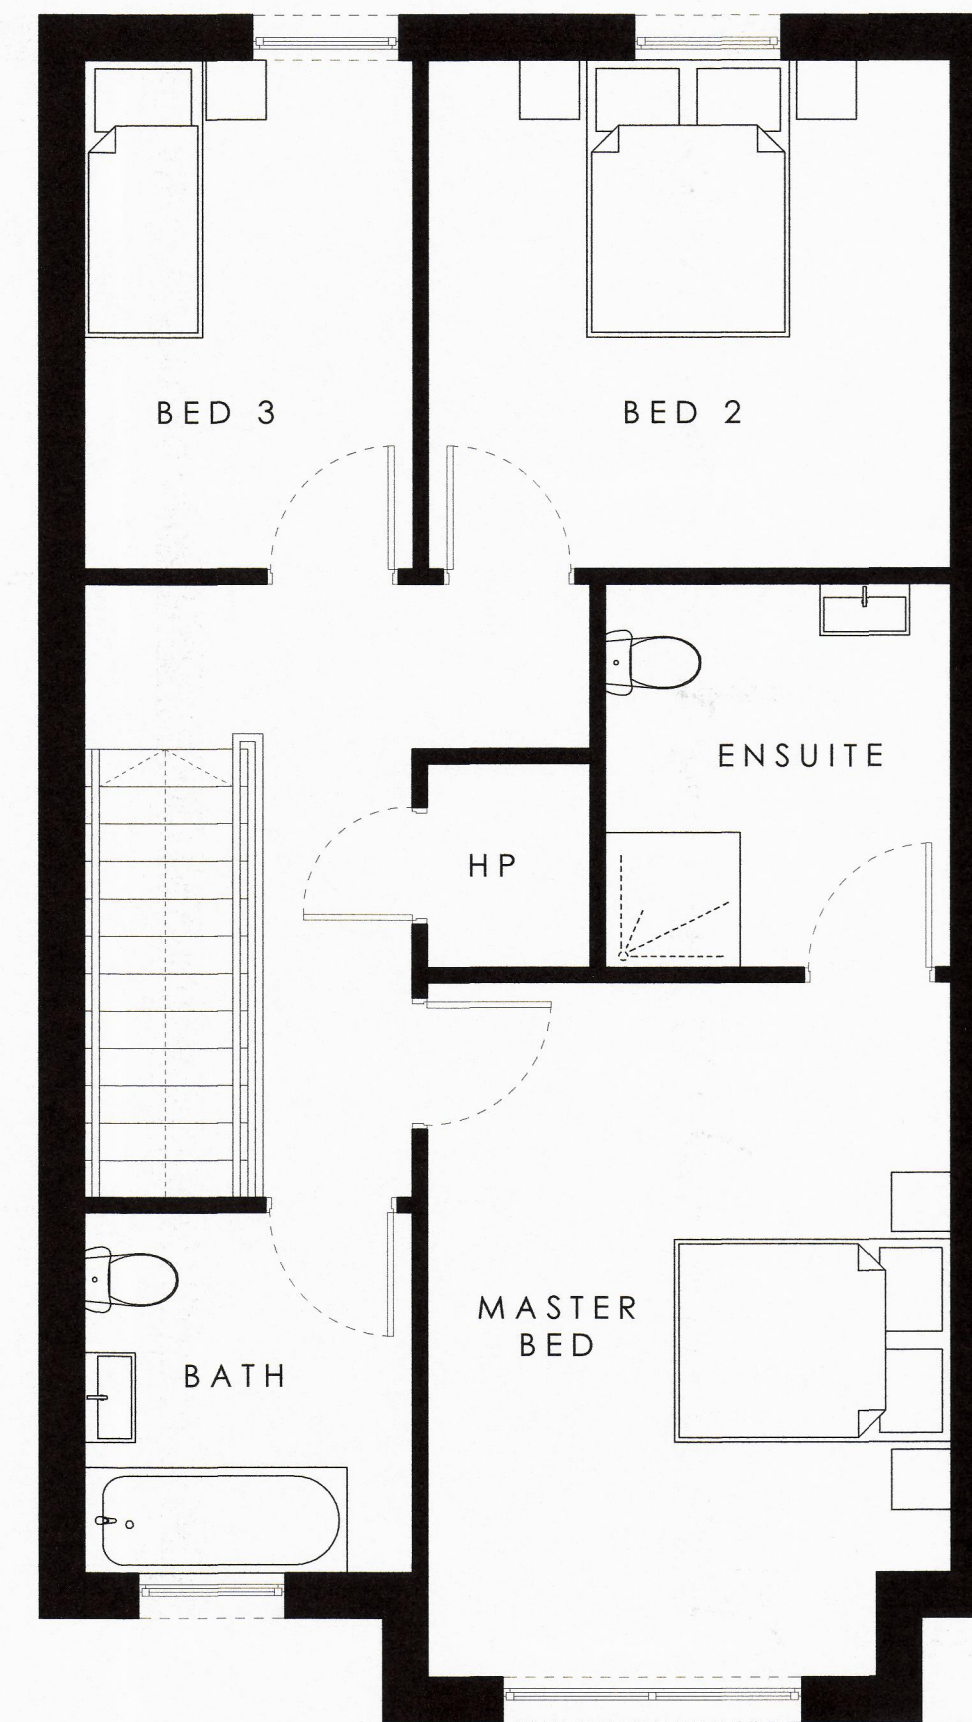

FIRST FLOOR

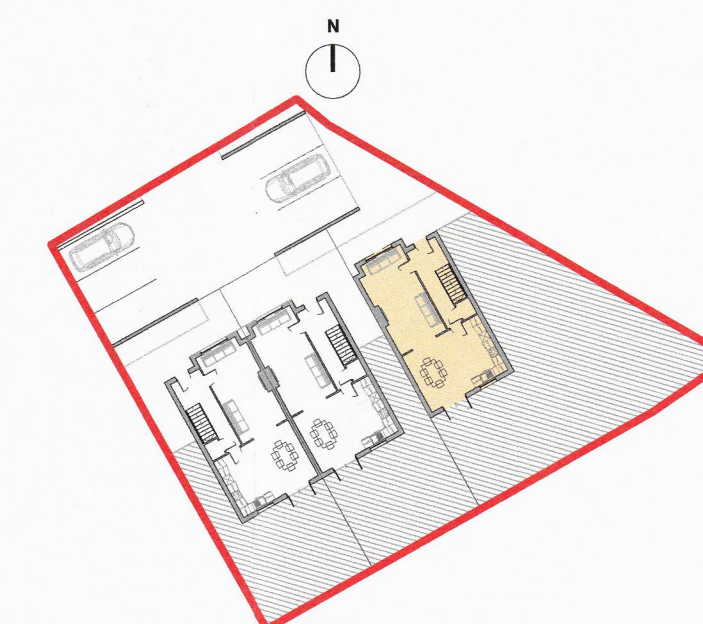

SITE LAYOUT / HOUSE TYPES
Scale: 1:500



FRONT ELEVATION - DETACHED



REAR ELEVATION - DETACHED

- NOTES:**
- All dimensions and levels to be verified onsite prior to construction. Do not scale from this drawing.
 - Report discrepancies and/or omissions to BCL Architecture.
 - This drawing is copyright of BCL Architecture. See title panel for date of creation.
 - This drawing is project specific and confidential. No part is to be used or copied in any way without the express prior consent of BCL Architecture. BCL Architecture can accept no liability for content or accuracy of any information provided on this drawing which has been supplied by third party surveyors or consultants.
 - This drawing is to be read in conjunction with and checked against any relevant and current structural, M&E and sub-contractors drawings.
 - This drawing is to be read in conjunction with current instructions.
 - Any work undertaken is to comply with current Building Regulations.

Comhairle Ceantair an Iúir
Mílum agus an Dúin
Newry, Mourne and Down
District Council
- 9 JUL 2019

LA07/T9/119

Rev	Description	By	Chkd	Date
A	Planning issue	JM	JM	18.04.19

BCLARCHITECTURE
The Belby, 54a Main Street, Newcastle, Co. Down, BT33 0AE
+44 (0) 28 9009 8875 | info@bclarchitecture.com
www.bclarchitecture.com

Client:
Project: **Development of 3no. townhouses:**
75 Mill Hill
Castlewailan
BT31 9NB

Drawing Title: House Type A				
Proposed plans and elevations				
Drawn By:	Scale:	Page Size:	Drawing no:	Revision:
JM	1:50	A1	DP-002	A
Date:	18.04.19	Page Size:	A1	Revision: