



# Existing Plans

Scale 1:100 @ A1 / 1:200 @ A3

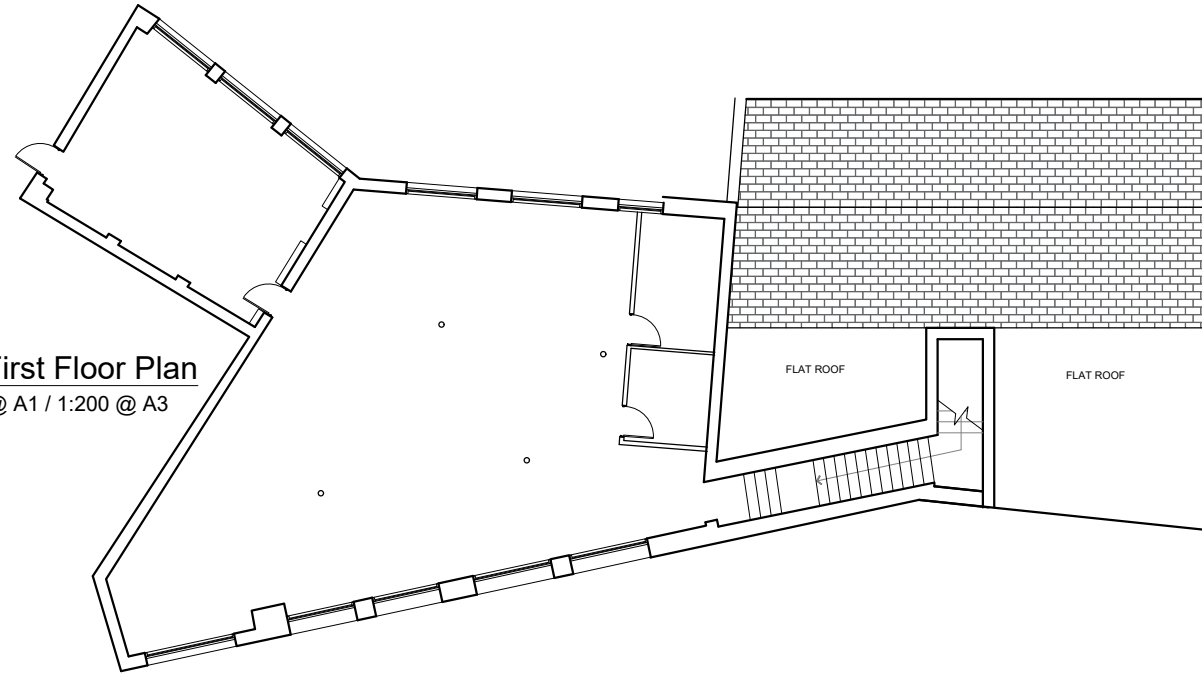

Existing First Floor Plan

Scale 1:100 @ A1 / 1:200 @ A3

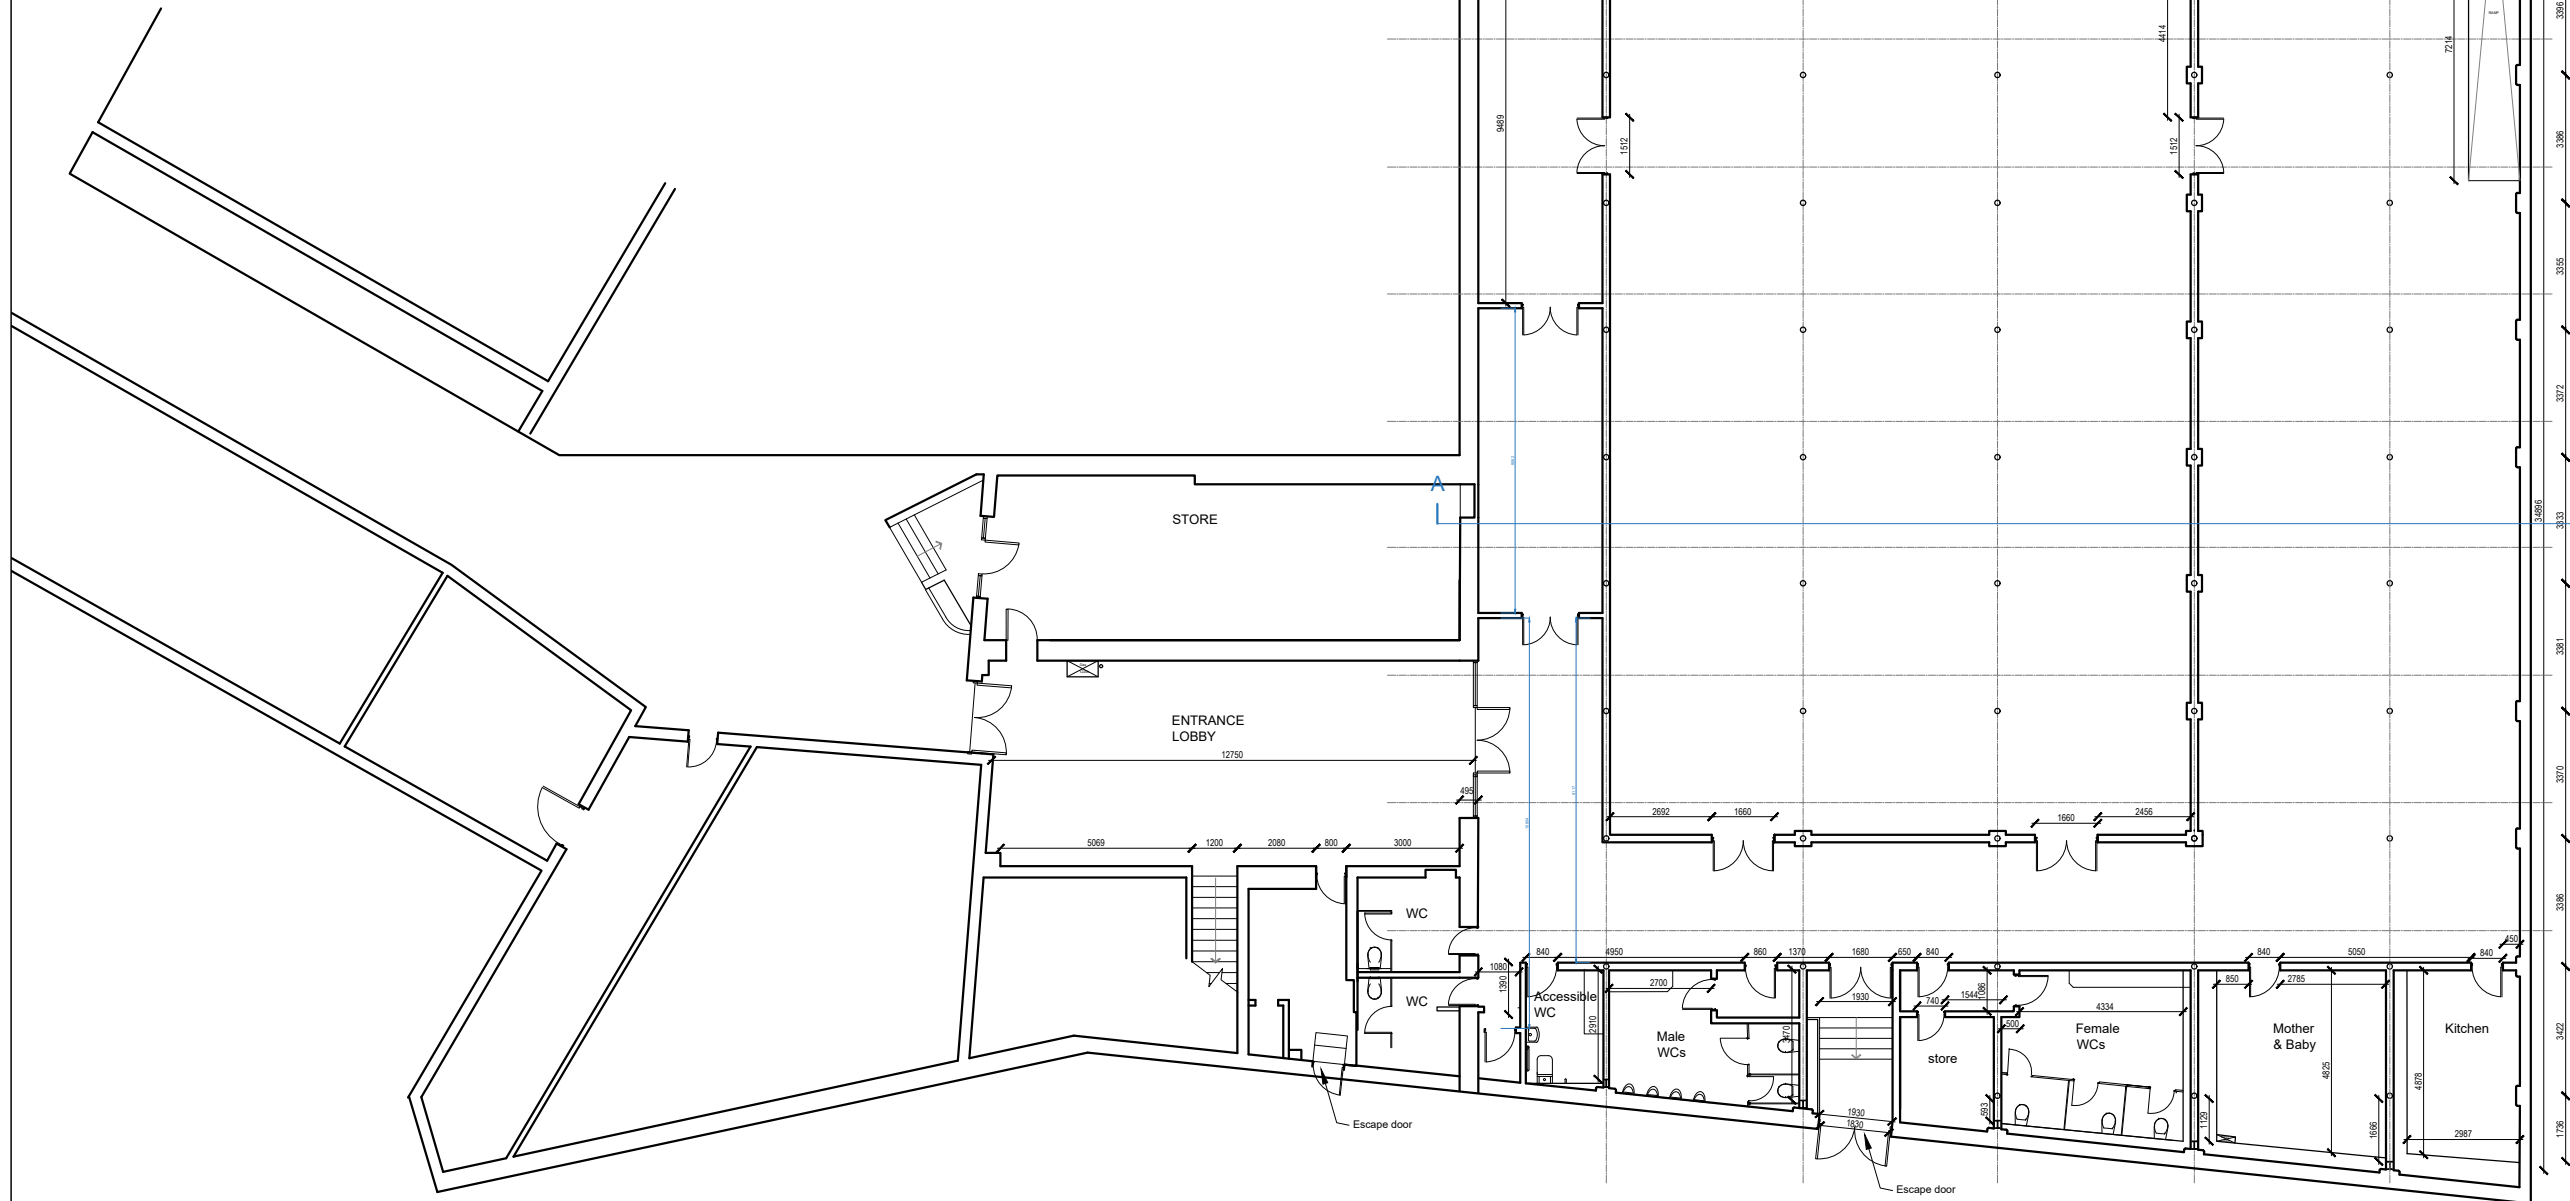

Existing Ground Floor Plan

Scale 1:100 @ A1 / 1:200 @ A3

## GENERAL CONTRACTORS NOTE

All levels and dimensions to be checked on site and any discrepancies should be referred to O'Donnell O'Neill Design Assoc.Ltd. for their direction. Work to figured dimensions ONLY. Do not scale off these drawings.  
It is the responsibility of the appointed contractor to ensure that both they and their nominated sub contractors, their nominated suppliers, and the client direct nominated sub contractors and suppliers ensure that all materials and workmanship comply with the relevant Building Regulations and that all Health and Safety regulations are implemented. All to be in full compliance with The Building Regulations (Northern Ireland) 2012 Technical Booklets. Refer to engineers drawing for all structural elements details.

REV	NOTE	DATE	INITIAL

wall key:

	new walls - for fire rating refer to Architects details and specifications
	existing walls
	demolitions



## INTERIOR ARCHITECTS & DESIGNERS

1 Upr. Georges Street, Dun Laoghaire, Co. Dublin  
 tel:01 2300666 fax:01 2145776  
 email : info@ooda.ie  
 9 Donegall Street Place BT1 2FN  
 tel:028 90668363 fax: 028 90663345  
 email belfast@ooda.ie  
 www.ooda.ie

## STAGE INFORMATION

CLIENT:  
\*\*

JOB:  
SHINDIG, BRUCE ST. BELFAST

TITLE:  
Survey of Existing Building

<b>SCALE:</b> 1 : 100	<b>FILE:</b> 22020
<b>DATE:</b> 09.03.23	<b>DRAWN BY:</b> MR
<b>DRAWING NO:</b> 22020 - 1.102	<b>REVISION:</b> **

These drawings are copyright © of O'Donnell O'Neill Design Assoc. Ltd who reserve all its rights, title and intellectual property rights in and to all designs, drawings and documentation. No work or designs on these drawings shall be reproduced or copied without written permission.

