

....david haire



architectural design

25a lower toberhewny lane Lurgan bt66 8sx

planning changes

13 march 23

a
revisions

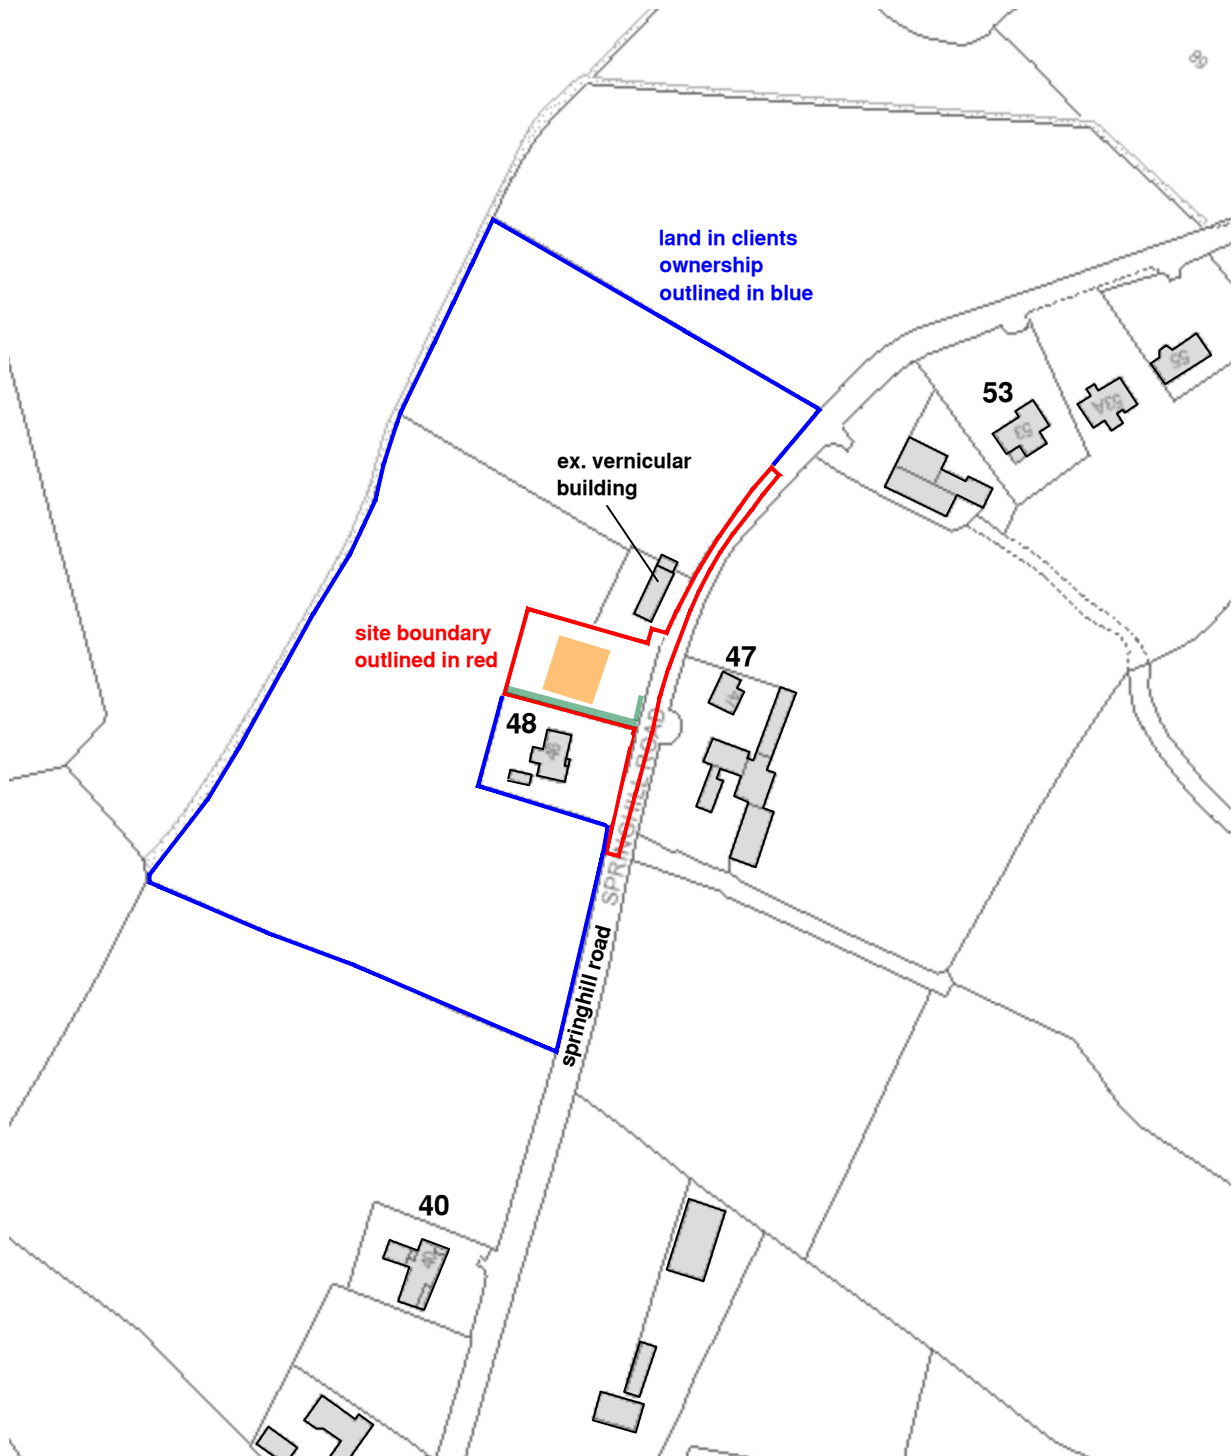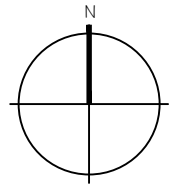

location plan

adjacent and north of 48 and opposite and west
of 47 springhill road, lurgan, bt66 7jl

scale 1:2500

architecture

planning

interiors

dwg 22-124-sk01

REV1