
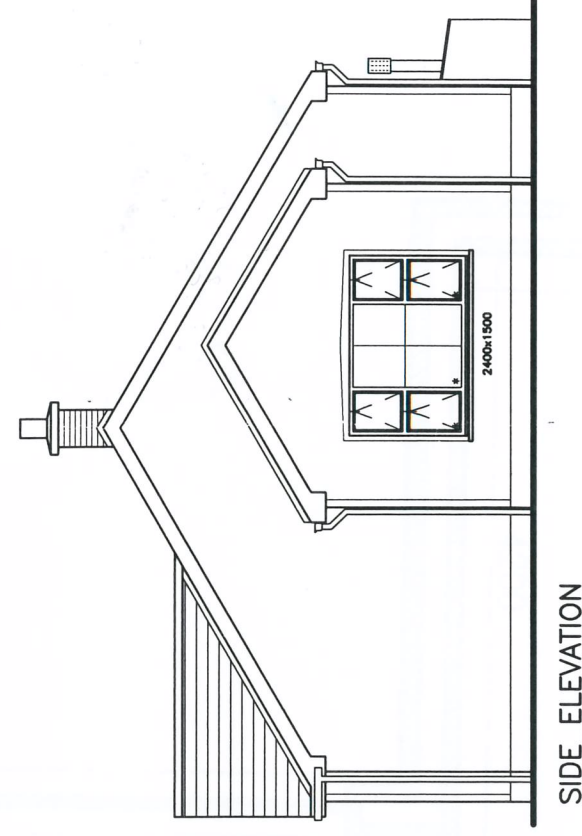


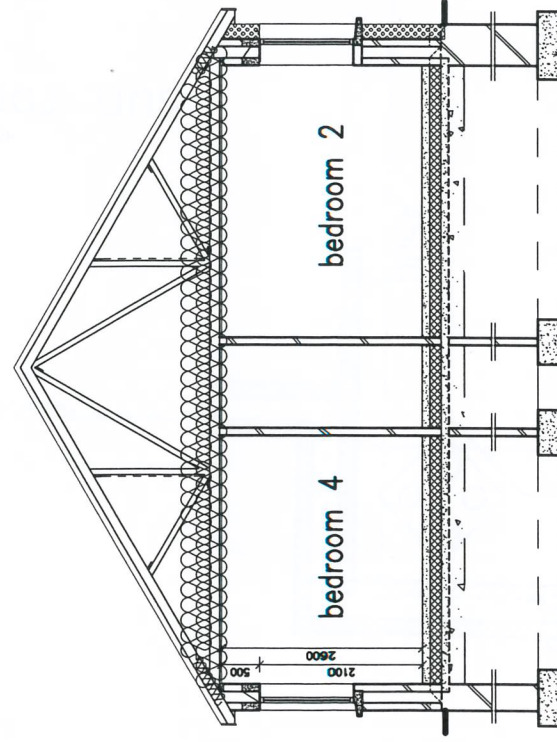

SELECTION

PROPOSED EXTERNAL FINISHES:


Wall finish to be dry dash using Irwins Aggregates Silver Granite stone with B1 sand.

Rendered straps around all openings projecting beyond wall finish by 15mm.

100mm rendered straps projecting beyond wall finish by 15mm to all external corners.



Plinth to be rendered smooth.

Stone cladding to be locally sourced sandstone or limestone

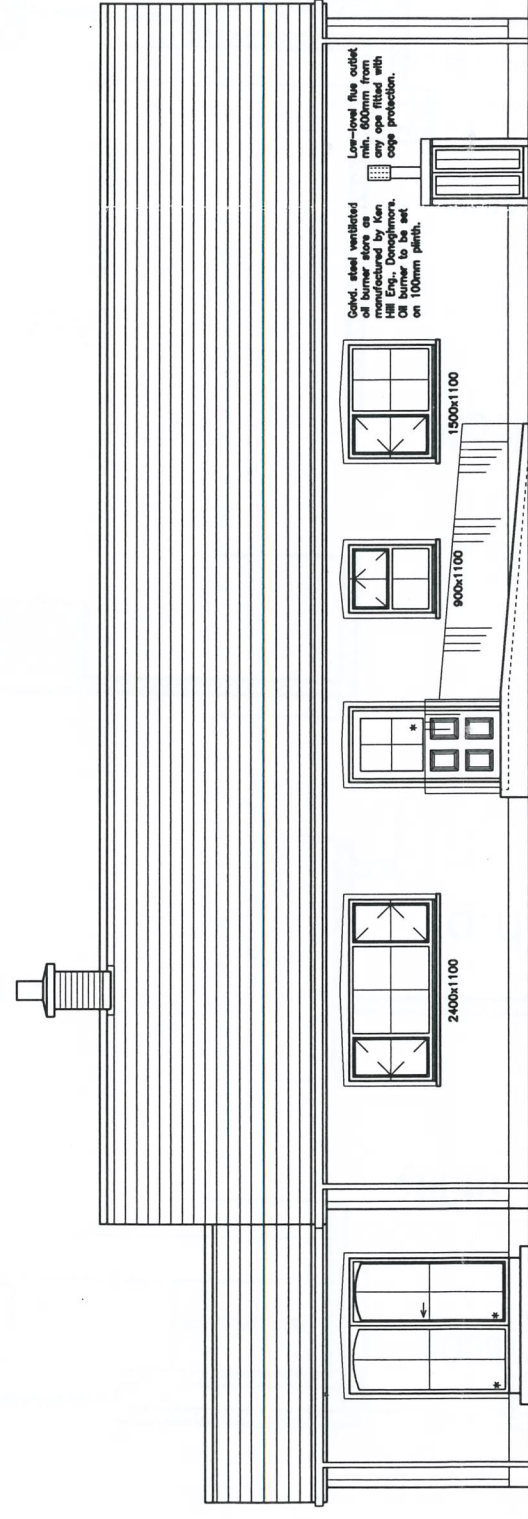

Galv. steel ventilated oil burner store as manufactured by Ken Hill Eng., Donaghmore.

Low-level flue outlet
min. 600mm from
any ops fitted with
cage protection.

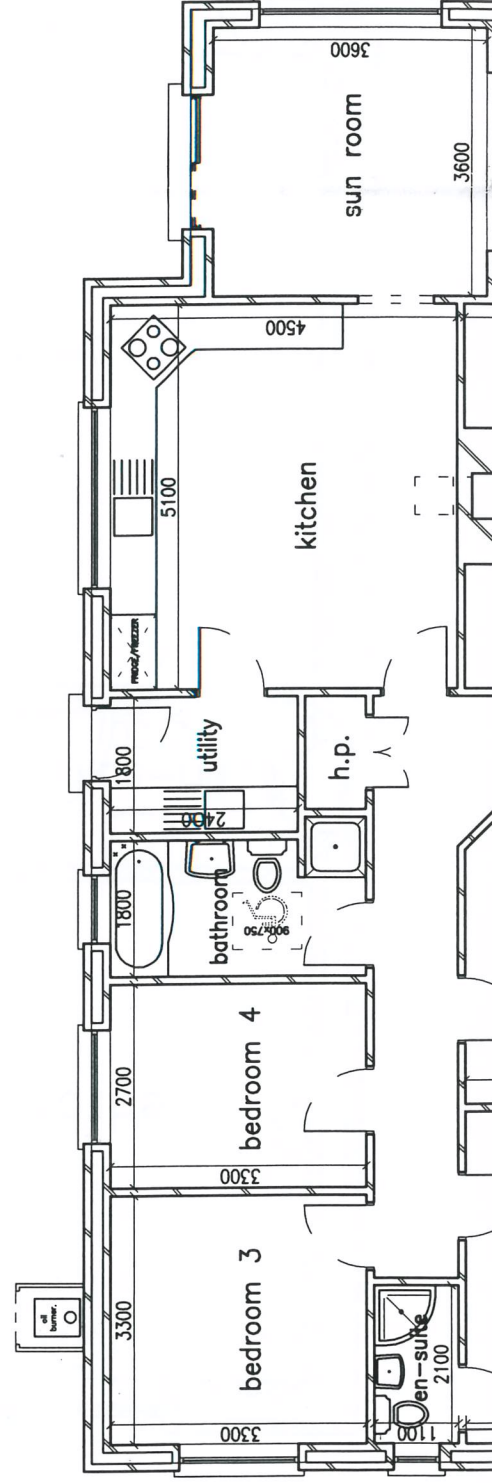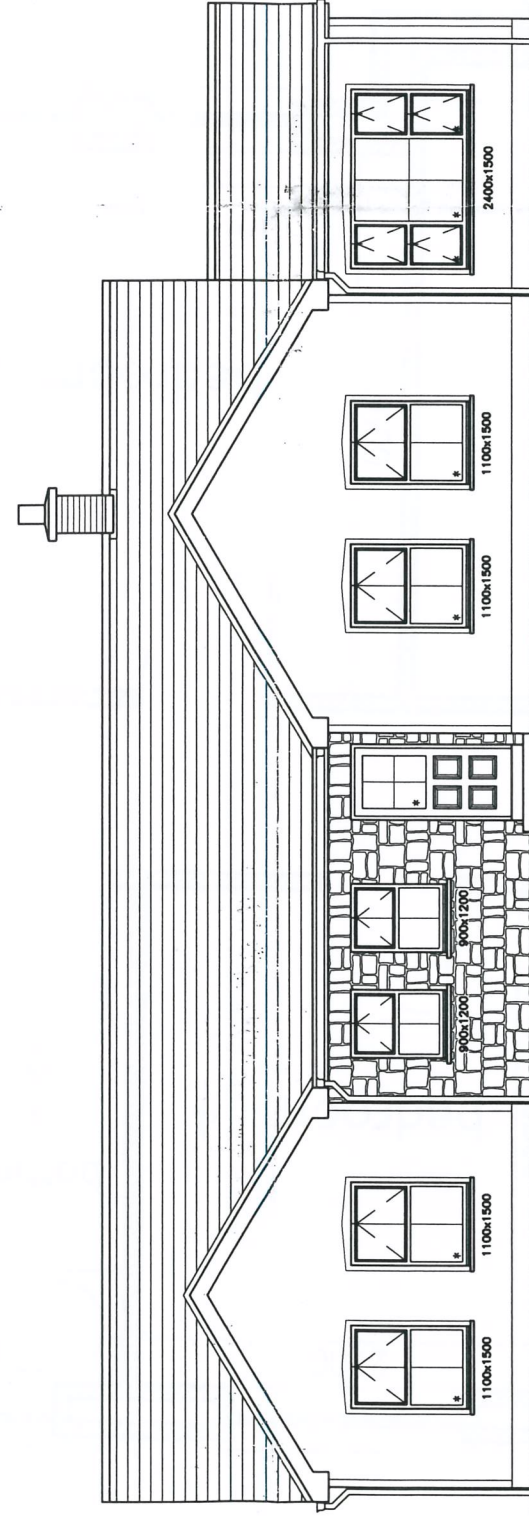3
bedroom


bedroom 4

bathroom

utility

kitchen

sun room

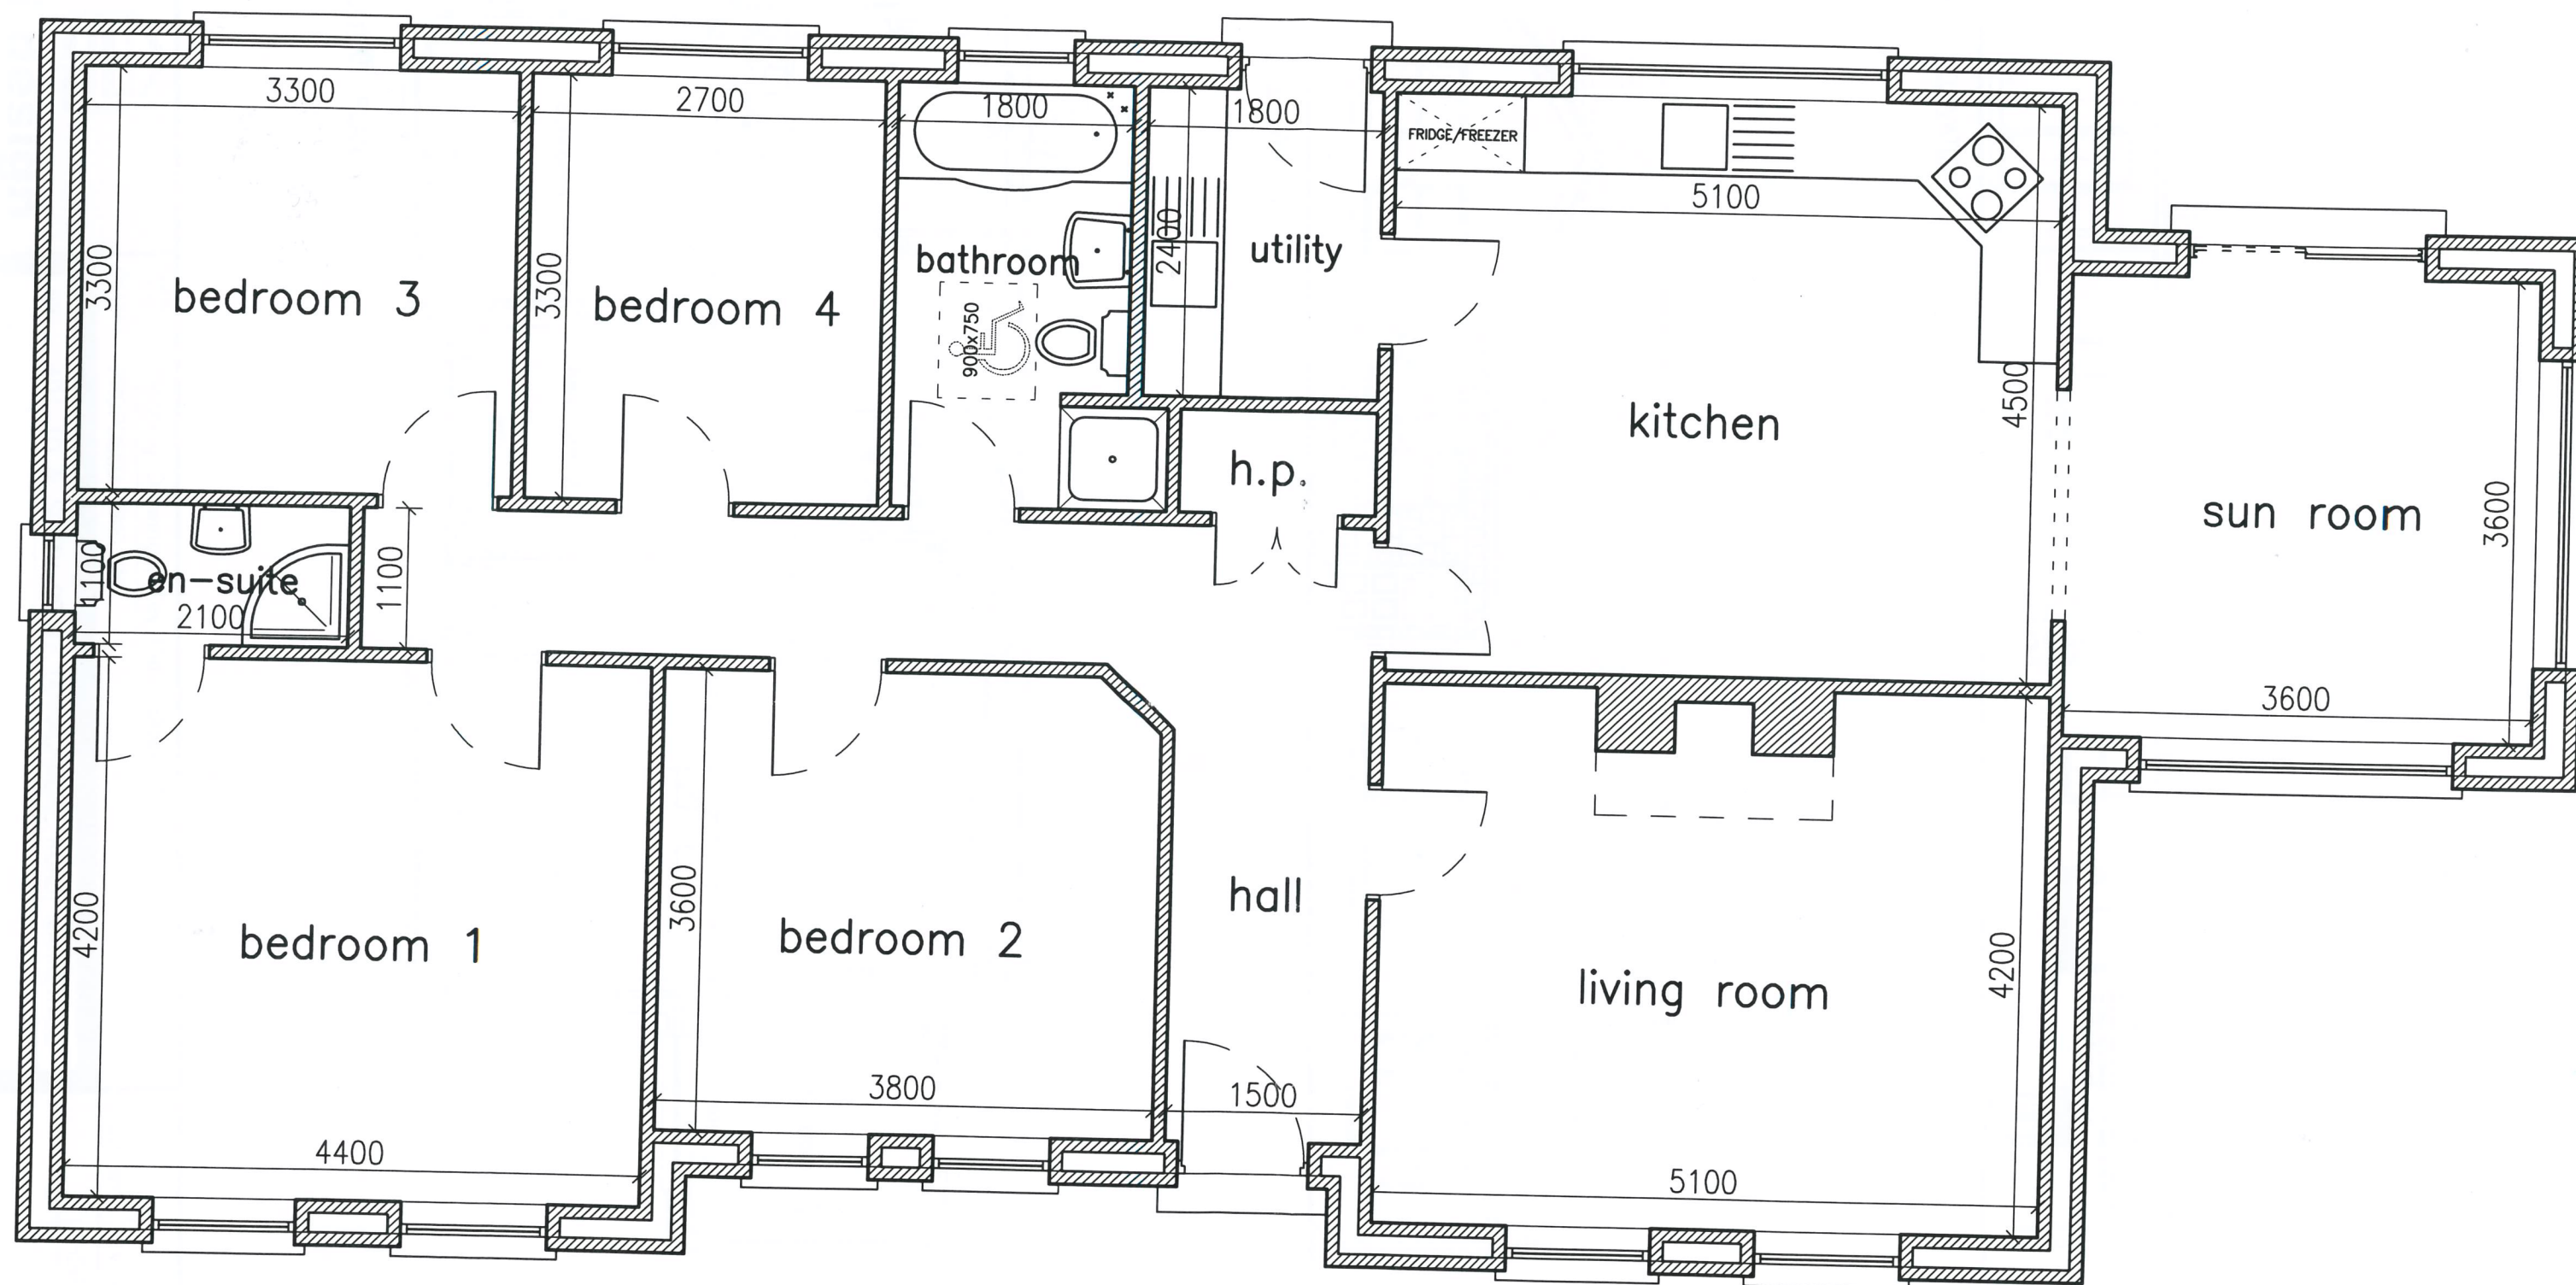

MR SAMUEL McCORMICK LAYOUT PLAN

FLOOR AREA = 142.84 sq. m. (1537 sq. ft.)

PROPOSED EXTERNAL FINISHES:


Wall finish to be dry dash using Irwins Aggregates Silver Granite stone with B1 sand.

Rendered straps around all openings projecting beyond wall finish by 15mm.


100mm rendered straps projecting beyond wall finish by 15mm to all external corners.

Plinth to be rendered smooth.


Stone cladding to be locally sourced sandstone or limestone

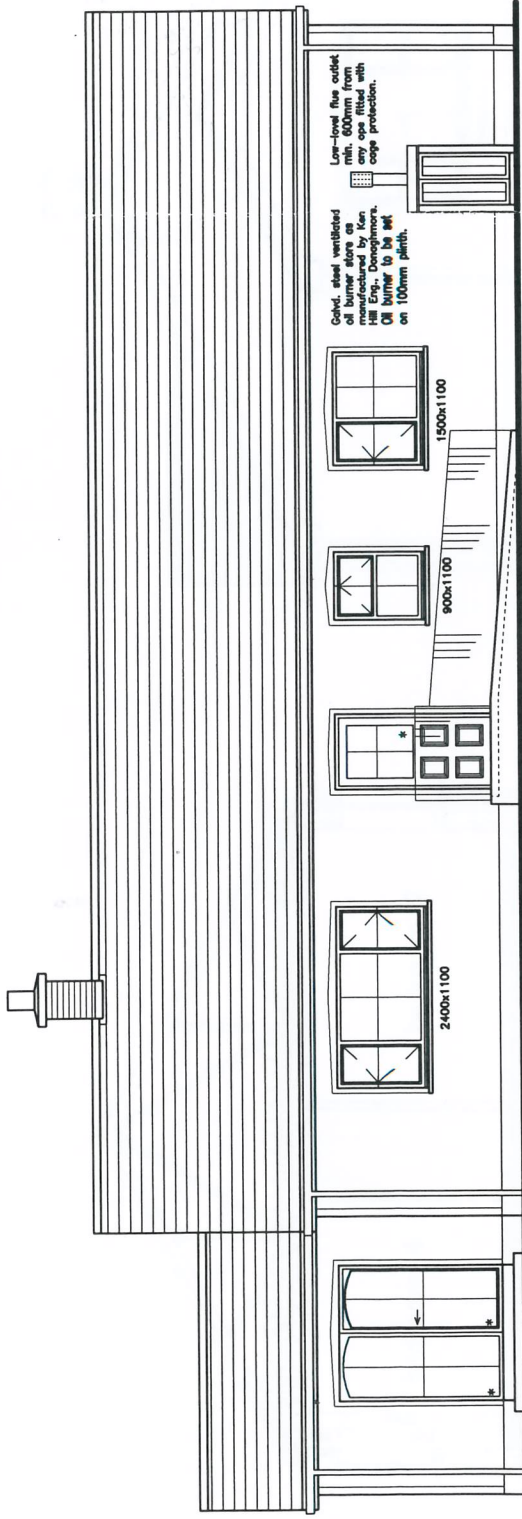

REAR ELEVATION

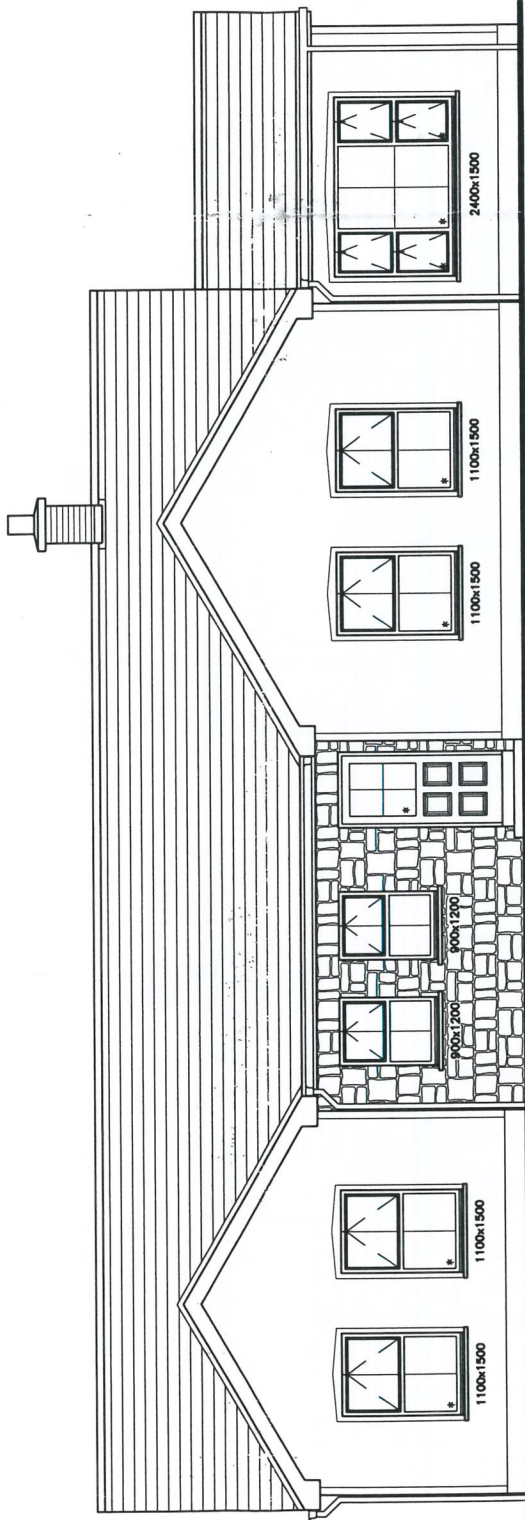

FRONT ELEVATION

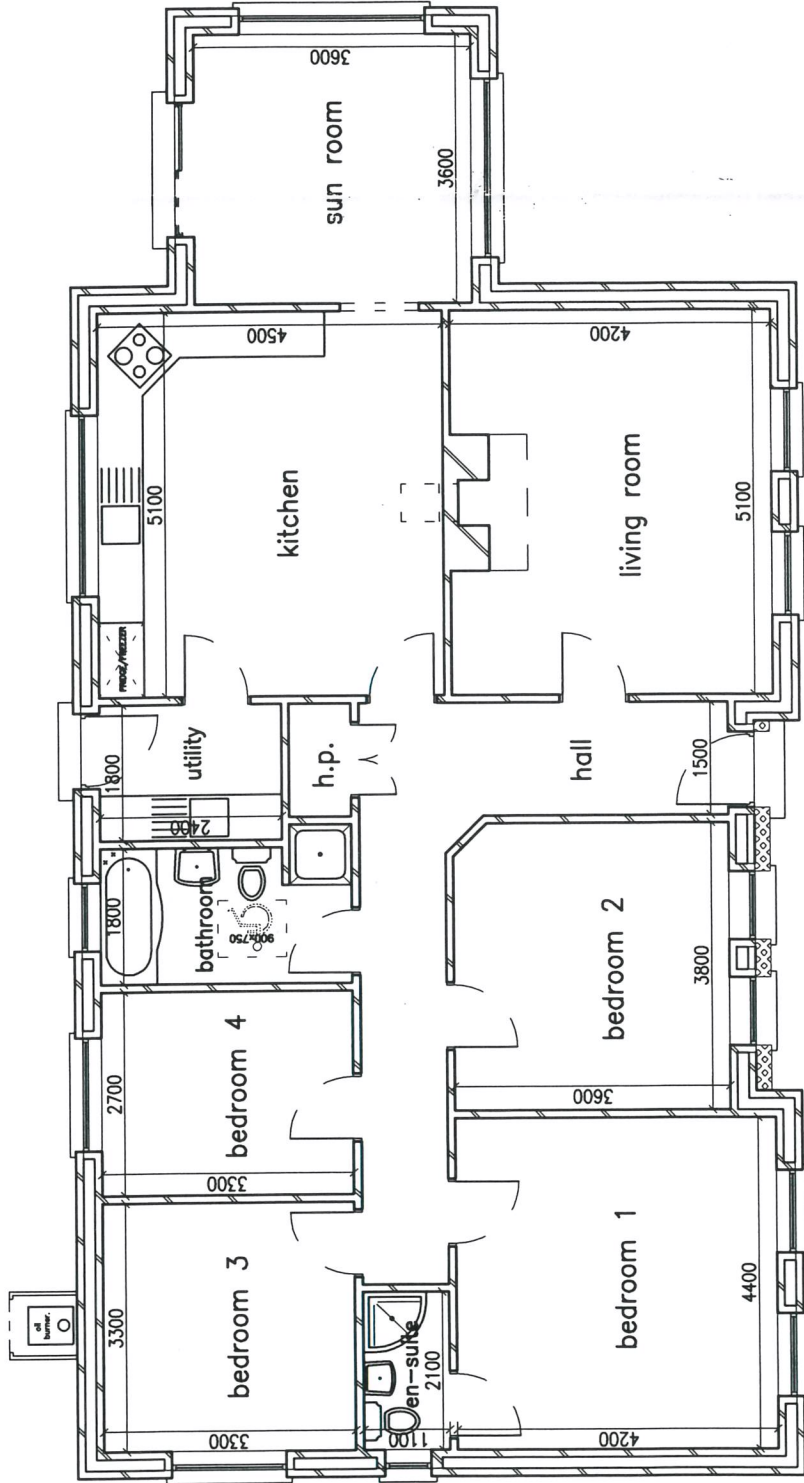

LAYOUT PLAN



bell design
services

DRAWING TITLE: Planning Drawings, Key Plan, Block Plan.

PROJECT TITLE: PROPOSED DWELLING.

SITE: ADJ. TO & SOUTH OF 97 TANNAGHMORE ROAD, MARKETHILL.

CLIENT:

MR SAMUEL MCCORMICK.

REVISION		REQD. BY:	REV. BY:	DATE:	DETAILS:
			AHDB		