



Introducing Ideally located, Cherrymount is a select development of large semi-detached and detached Georgian inspired

detached Georgian inspired homes complemented by their superior finish and architectural detailing.


The development is situated within comfortable distance to the Town Centre, commanding a superb semi-rural location and yet close to all amenities and local schools.


Enniskillen boasts three 18 hole golf courses, a strong retail offering and a bustling night life with a top class food & drink offering.

The development is located adjacent to the first substantial and scientific excavation of a crannog in Northern Ireland. The excavation has revealed thousands of artefacts which have shown a fascinating snapshot of life in Ireland back in the 9th century AD.

Enniskillen benefits from accessibility to the ROI border and mutual cross border trade.


Commuting distances are pleasant: Omagh: 25 miles Dungannon: 43 miles Belfast: 90 miles

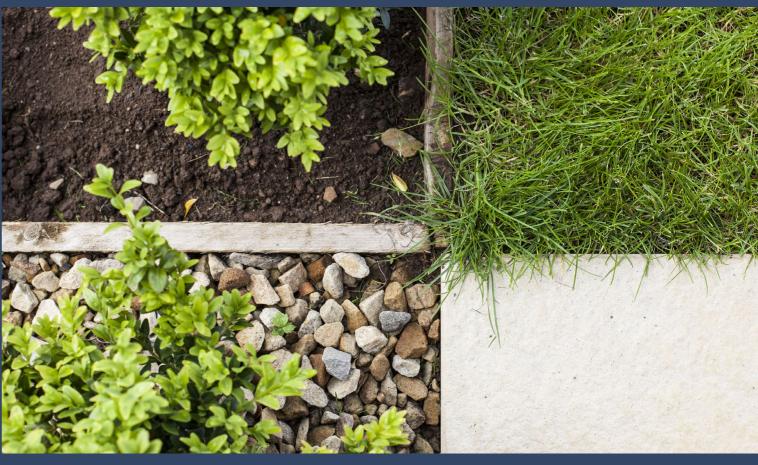

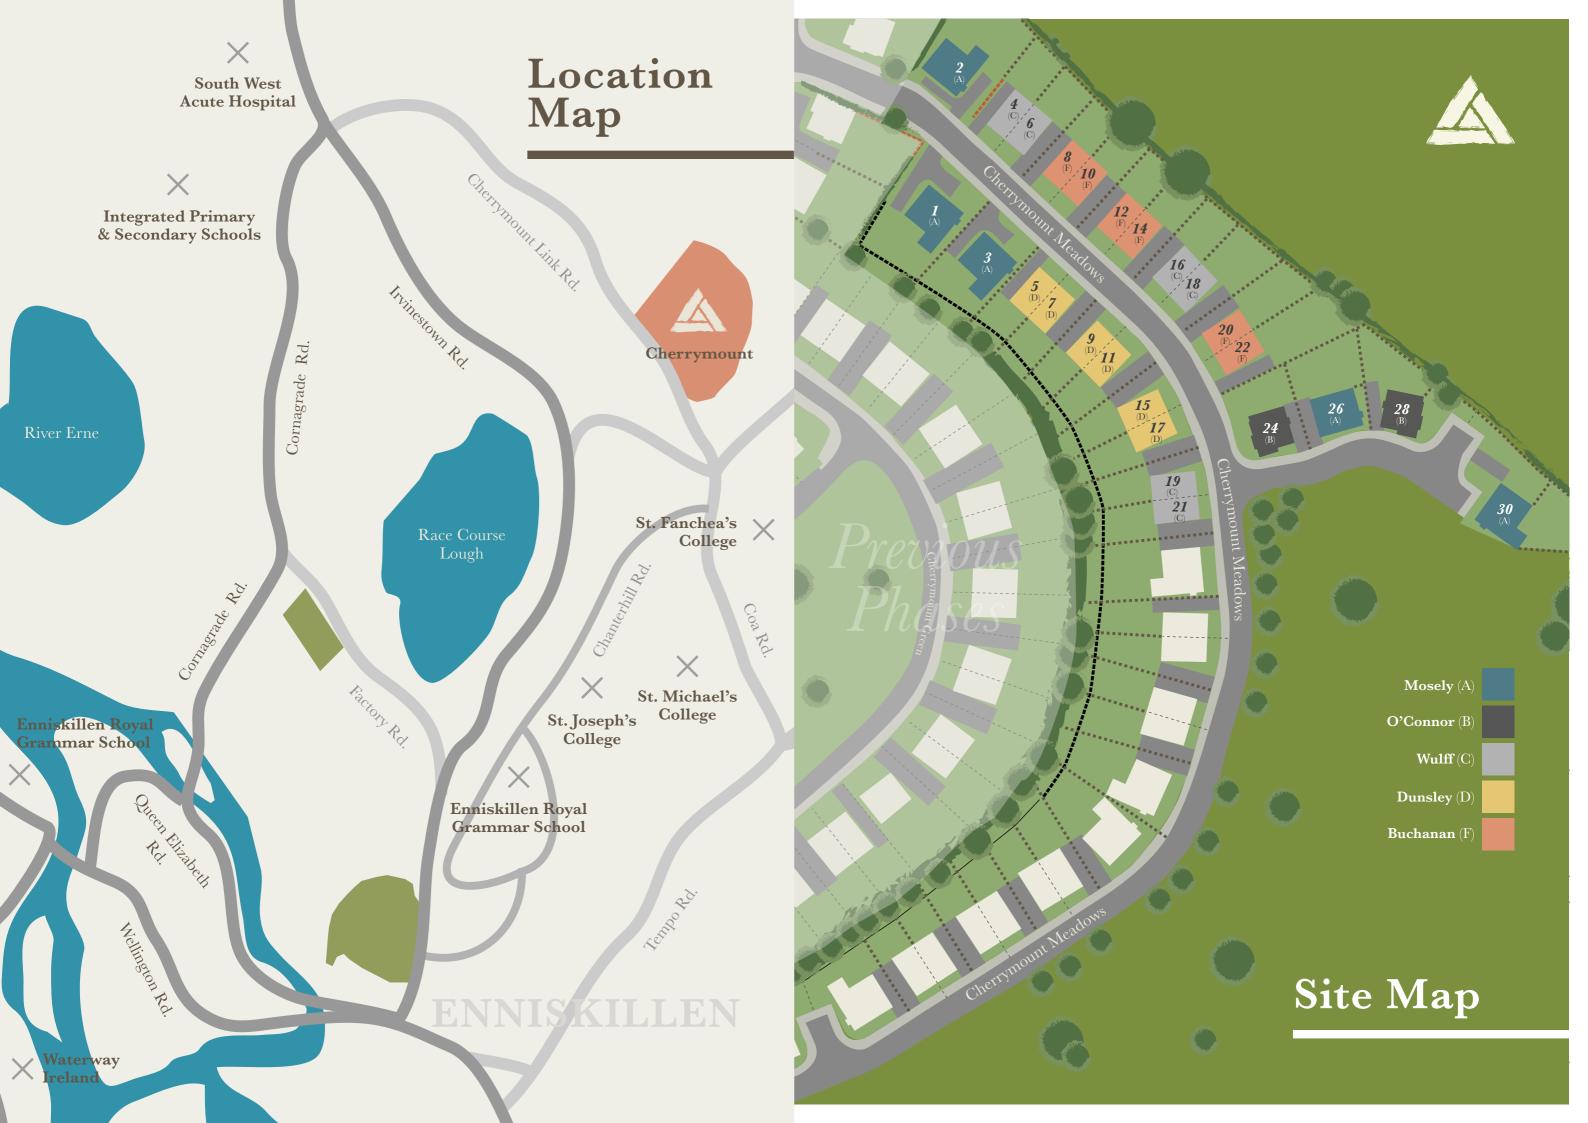





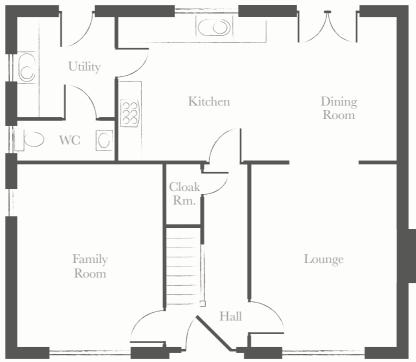


Ground Floor Dimensions		
Family Room	15' x 11'6"	4.5m x 3.5m
Lounge	15' x 11'6"	$4.5 \text{m} \times 3.5 \text{m}$
Kitchen	11'9" x 22'10"	3.6m x 7m
Utility Room	8'2" x 8'	$2.5 \text{m} \times 2.5 \text{m}$
WC	3'3" x 8'	1m x 2.5m

First Floor

First Floor Dimensions

Master Bedroom	13'3" x 11'11"	4m x 3.7m
En-Suite*	7'9" x 6'8"	2.4m x 2m
Bedroom 2	10'2" x 10'2"	3.1m x 3.1m
Bedroom 3	10'2" x 9'10"	3.1m x 3m
Bedroom 4	10'2" x 10'6"	3.1m x 3.2m
Bedroom 5*	10'8" x 11'10"	3.3m x 3.6 m
Bathroom	8'6" x 6'6"	2.6m x 2m

*Longest Point

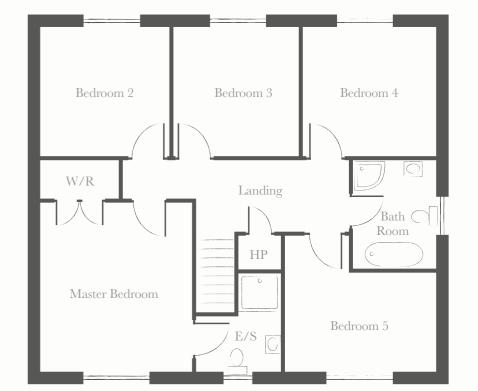

A Mosely 5 Bedroom Detached

5 Bedroom Detached 1,718 sq. feet / 159 m²



$\underline{\mathbf{B}}$ O'Connor

4 Bedroom Detached 1,446 sq. feet / 134.3 m²






Ground Floor

Ground Floor Dimensions		
Lounge	16'6" x 12'8"	$5 \text{m} \times 3.9 \text{m}$
Family Room	7'5" x 12'7"	$2.3 \text{m} \times 3.9 \text{m}$
Kitchen/Dining	12'1" x 19'9"	$3.7 \text{m} \times 6 \text{m}$
Utility Room	8'8" x 5'7"	$2.7 \text{m} \times 1.7 \text{m}$
WC	3'1" x 5'7"	1m x 1.7m




First Floor Dimensions 10'7" x 12'9" Master Bedroom $3.2 \text{m} \times 3.9 \text{m}$ 0.9m x 2.8m En-Suite 3' x 9'1" 3.1m x 3.9m Bedroom 2* 10'1" x 12'9" Bedroom 3 10'1" x 12'7" 3.1m x 3.8m Bedroom 4 9'2" x 8'11" 2.8m x 2.7m Bathroom* 8'11" x 8'11" $2.7 \text{m} \times 2.7 \text{m}$

*Longest Point

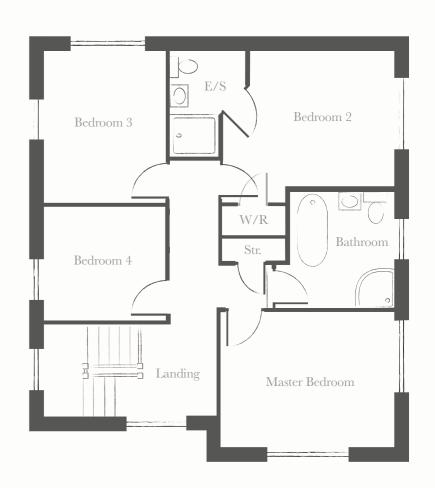



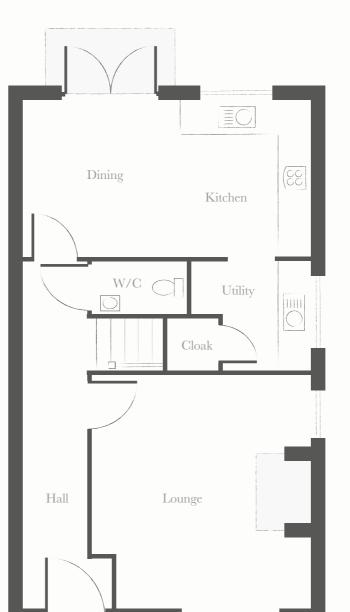




First Floor Dimensions		
Master Bedroom	12'11" x 10'7"	3.93 x 3.24m
En-suite	6'6" x 5'2"	2 x 1.6m
Bedroom 2	10'9" x 8'10"	3.28 x 2.71m
Bedroom 3	10'9" x 8'4"	$3.28 \times 2.54 m$
Bathroom	8'10" x 6'6"	$2.7 \times 2m$



Ground Floor Dimensions		
Lounge	14'2" x 13'3"	4.33 x 4.06m
Kitchen/Dining	9'5" x 17'7"	2.89 x 5.38m
Utility	6'7" x 5'2"	2.02 x 1.6m
W/C	3'1" x 5'8"	$0.95 \times 1.74 m$

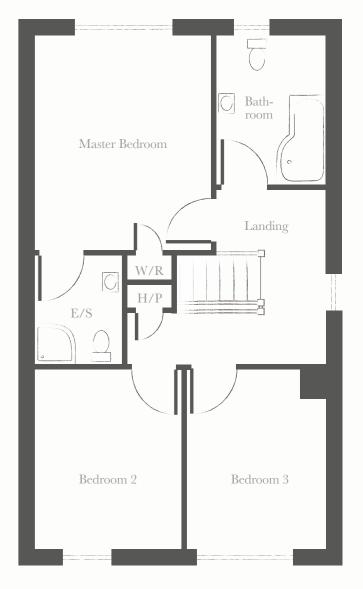


<u>C</u> Wulff

3 Bedroom Semi-detached 1,102 sq. feet / 102 m²





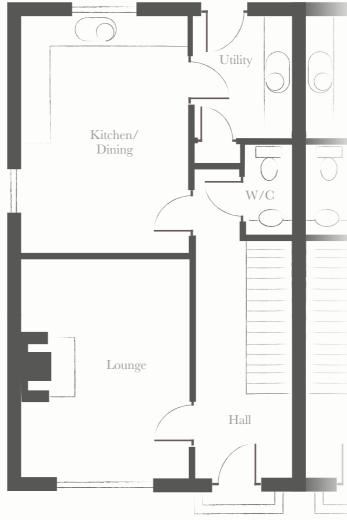

Ground Floor Dimensions		
Lounge	14"11' x 10"8'	4.54m x 3.25m
Kitchen/Dining	15"10' x 11"7'	$4.82 \text{m} \times 3.54 \text{m}$
Utility Room	8"6" x 5"7'	2.6m x 1.7m
WC	6"11" x 3"1'	$2.1 \text{m} \times 0.95 \text{m}$

First Floor

First Floor Dimensions Master Bedroom 11"2' x 10"8' 3.4m x 3.24m 2.38 m x 0.85 mWardrobe 7"10' x 2"9' 6"7' x 6"7' En-suite* 2m x 2m Bathroom 8"5' x 6"5' 2.56m x 1.96m 10"8' x 10"0' 3.26m x 3.06m Bedroom 2 10"8' x 7"3' 3.26m x 2.2m Bedroom 3


Bedroom 2 Bedroom 3 Landing H/P W/R Master Bedroom E/S

<u>D</u> Durnsley


3 Bedroom Semi-detached 1,102 sq. feet / 102 m²






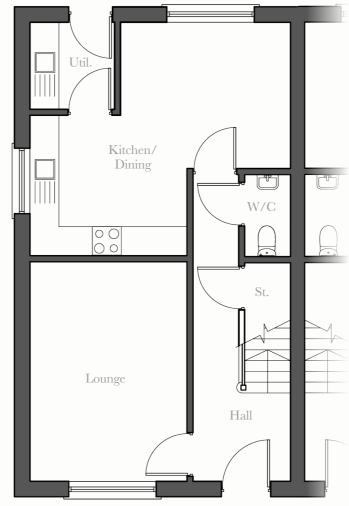

Ground Floor Dimensions		
Lounge	14"11' x 10"8'	4.54m x 3.25m
Kitchen	9"6' x 10"8'	2.9m x 3.24m
Dining	9"11' x 11"6'	3.02m x 3.51m
Utility Room	5"11' x 5"9'	1.8m x 1.75m
WC	5"7' x 3"1'	$1.7 \text{m} \times 0.95 \text{m}$

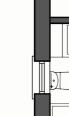

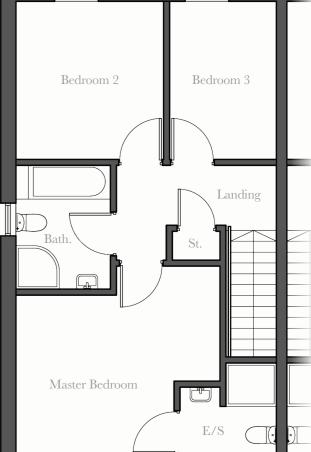

First Floor

First Floor Dimensions		
11"2' x 10"8'	3.4 m x 3.25 m	
7"10' x 2"9'	$2.38 \mathrm{m} \ge 0.85 \mathrm{m}$	
6"7' x 6"7'	$2m \times 2m$	
8"5' x 6"5'	$2.56\mathrm{m} \ge 1.96\mathrm{m}$	
$10{\rm "8'} \ge 10{\rm "0'}$	$3.26\mathrm{m} \ge 3.06\mathrm{m}$	
10"8' x 7"3'	$3.26\mathrm{m} \ge 2.2\mathrm{m}$	
	11"2' x 10"8' 7"10' x 2"9' 6"7' x 6"7' 8"5' x 6"5' 10"8' x 10"0'	

<u>F</u> Buchanan

3 Bedroom Detached 1,102 sq. feet / 102 m²



INTERNAL FEATURES

- Choice of luxury kitchen units, door handles and work tops.
- Fitted bathroom and en-suite in contemporary white.
- Mains pressurised water system including showers.
- Interior paint finishes to all internal walls, ceilings and woodwork.
- Integrated electric oven, ceramic hob, fridge freezer and dishwasher.
- Tiling in hallway, kitchen, WC, utility room, bathroom and en-suites.
- Deep pile carpet on stairs, landing and bedrooms.
- Wood effect laminate flooring in lounge.
- Raised internal ceilings

ELECTRICAL FEATURES

- Energy efficient LED down lighting in kitchen/dining and upstairs bathrooms.
- Comprehensive range of electrical, television and telephone points.
- Fitted smoke detectors
- High speed fibre optic broadband.

EXTERNAL FEATURES

- 10 year structural guarantee.
- Black seamless aluminium guttering and downpipes.
- Garden lawns top soiled, levelled and seeded.
- Perimeter rear garden surrounded in 6 foot timber fencing.
- Tarmac driveway.
- Heritage clay brick









Ideally located,
Cherrymount, Enniskillen is a select development of Georgian inspired homes offering the latest in luxury living & convenience.



028 6632 0456



028 6632 4831



These particulars do not constitute any part of an offer or contract. None of the statements contained in these particulars are to be relied on as statements or requirements of fact and intending purchases must satisfy themselves by inspection or otherwise as to the correctness of each of the statements contained in the particulars. Configurations of kitchens, bathrooms and wardrobes etc. may be subject to alteration from those illustrated without prior notification. Purchasers should satisfy themselves as to the current specification at the time of booking.

The vendor does not make or give, and neither the Selling Agent, nor any person in their employment has any authority to make or give any representation or warranty whatever in relation to any property. Artist's impressions and photographs are for illustration only and may be subject to variation.

Plans are not to scale and all dimensions shown are approximate.