



Enler Village

A confident town where the coast feels close and life finds its rhythm.

Newtownards Road, Comber, BT23 5ZW

HAGAN 
It begins at home

Contents

 Click on number to go to the section

haganhomes.co.uk
Contact: 028 9334 2234
info@haganhomes.co.uk

[Book a viewing](#)

01.

**Airy, Easy,
Networked.**

3

02.

**Created for
living**

15


03.

**Your home
matters**

32

Enler Village

Airy, Easy, Networked.

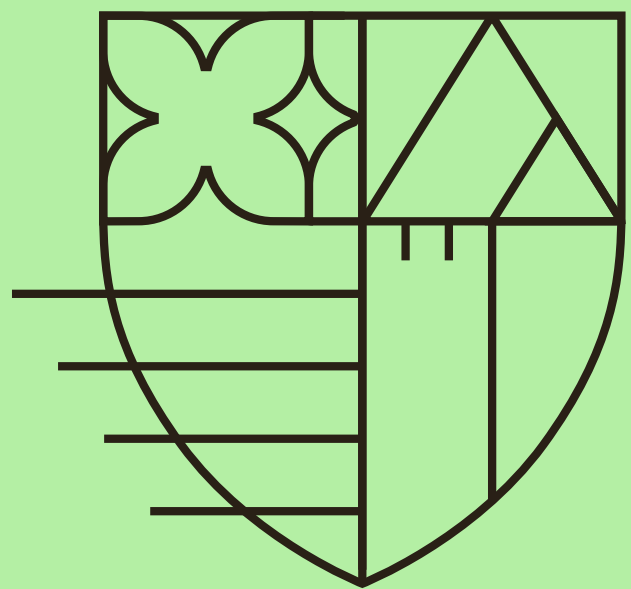

01.



A confident town where the coast feels close and life finds its rhythm.



Discover a bright and connected new neighbourhood in the heart of Comber—where scenic landscapes, a strong sense of community, and everyday convenience come together. Enler Village brings a mix of apartments, modern townhouses, semi-detached and detached homes to a well-placed location just off the Newtownards Road.

With excellent schools, shops and public transport links all nearby, this is a development designed around real life. The town centre is within walking distance, while open countryside and coastal views are never far away. Whether you're commuting to Belfast or cycling along the Comber Greenway, everything flows easily from here.

Thoughtfully designed and built to Hagan's high standards, Enler Village offers space to grow, freedom to move, and a lifestyle that's as grounded as it is connected.

Where life opens up


Bright homes, walkable streets and a cycle path straight into Belfast. With cafés around the corner and Strangford Lough nearby, Enler Village is made for people who want more freedom, more flow and a place to grow into.

Belfast


Comber

Enler Village

Newtownards Road,
Comber, BT23 5ZW

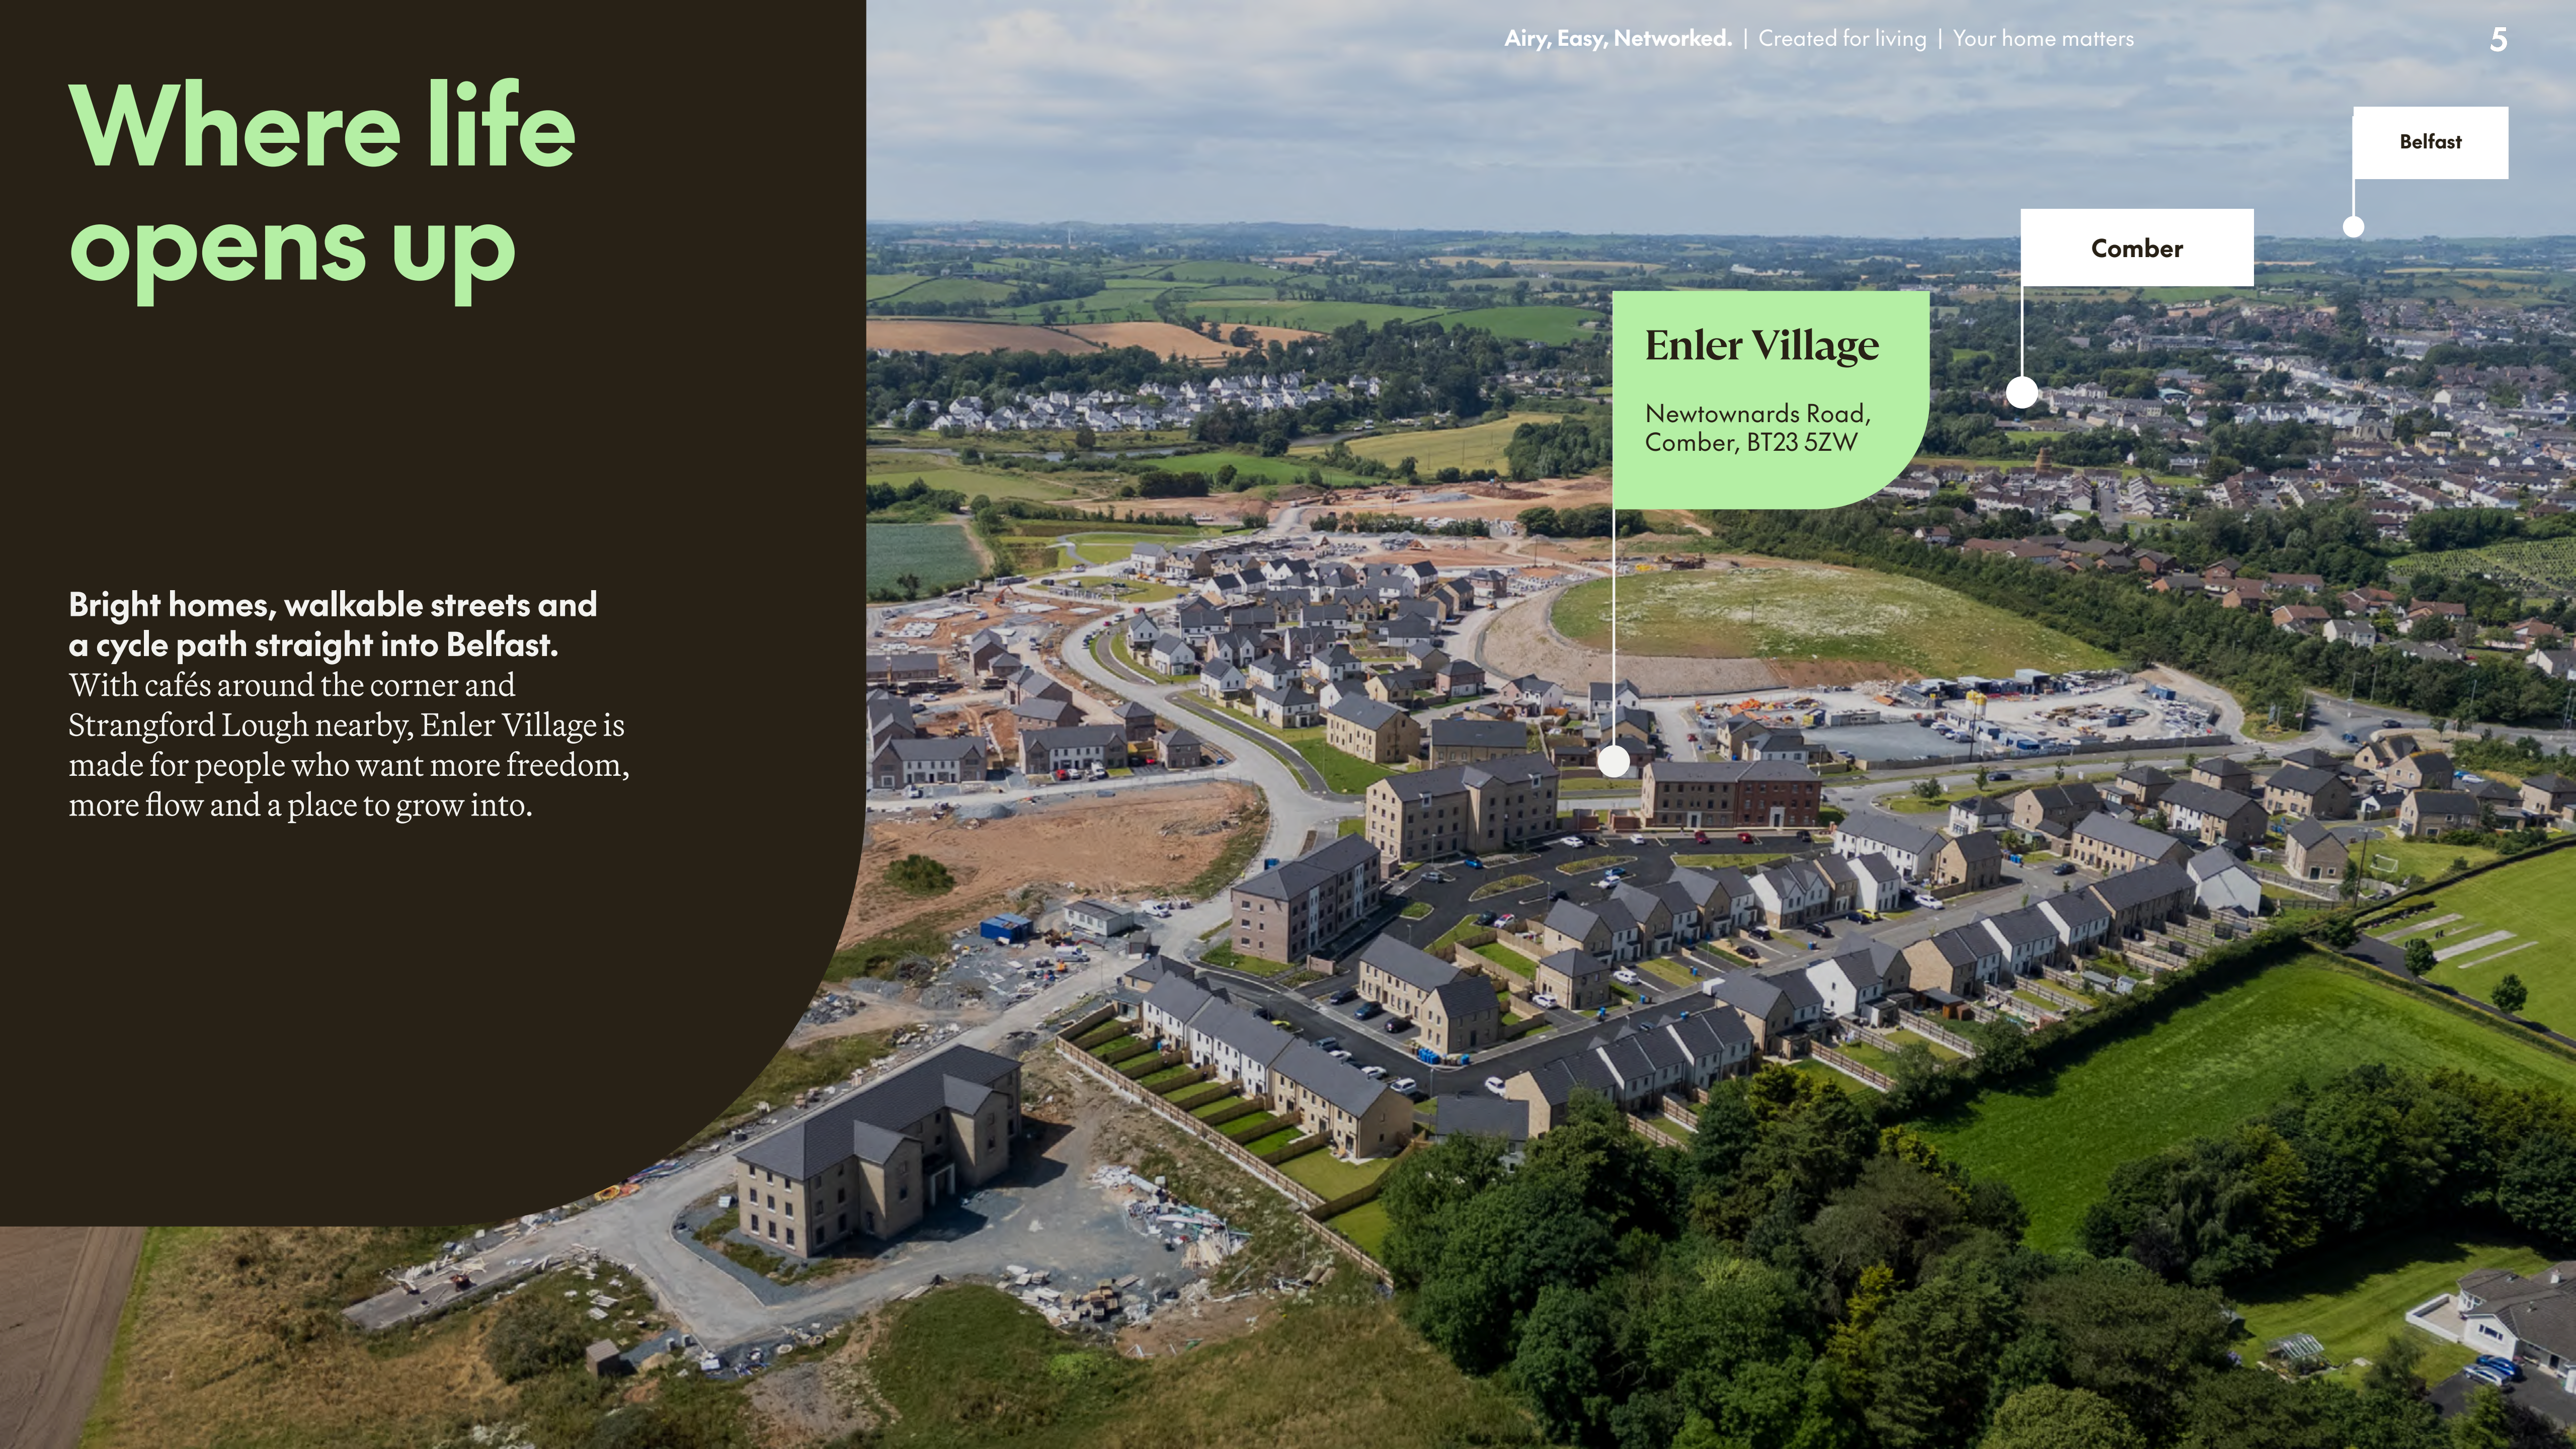

Getting around

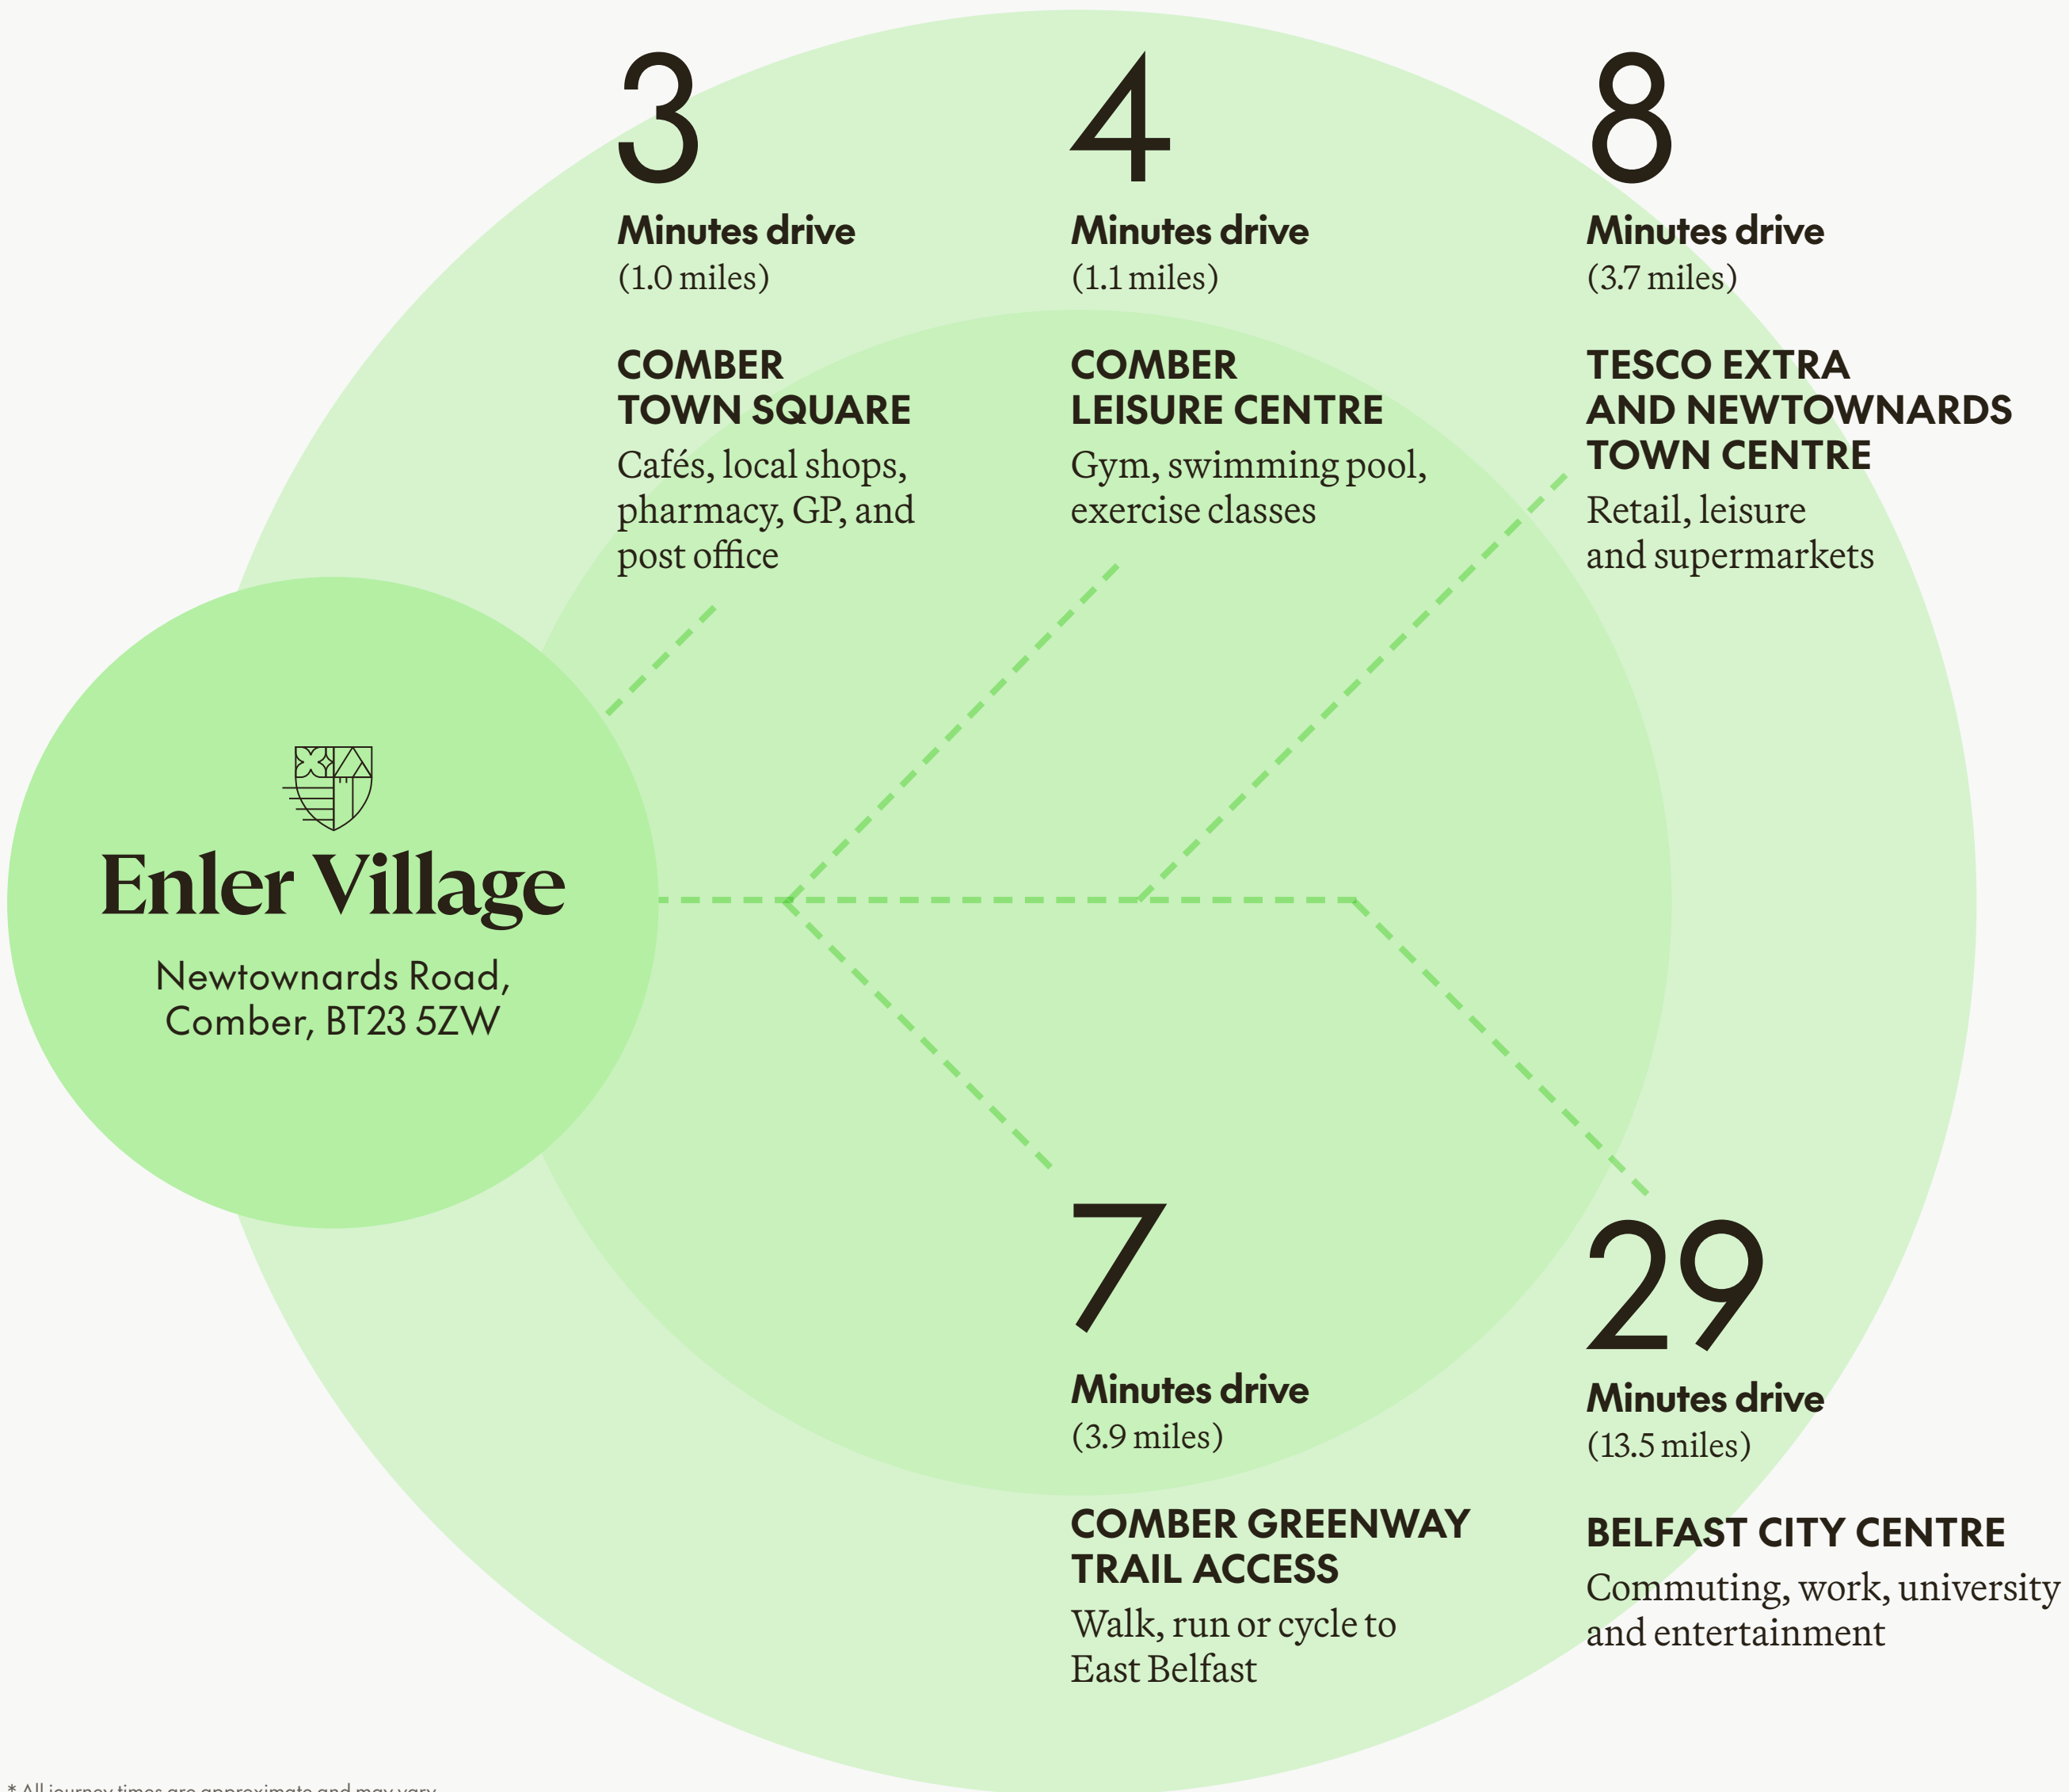

* All journey times are approximate and may vary

TRANSPORT

Enler Village is well-connected for everyday travel and commuting



Local Bus Services (Ulsterbus & Translink)
Routes from Newtownards Road and Comber Square

- 4A & 19A
(Comber to Dundonald, Ulster Hospital, and Belfast)
- 7B / 9 / 11
(Local town service routes)
- Urby 11
(Comber to Belfast with free WiFi and USB charging)



Comber Greenway
Traffic-free cycle route from Comber to East Belfast – ideal for eco commuting



Belfast City Airport
9.6 miles / 20 min drive

Belfast International Airport
29.2 miles / 43 min drive



Train stations nearby
Comber no longer has a train station, but nearby connections are easily accessible

- Sydenham Station (Belfast)
7.7 miles / 16 min drive
(Services to Belfast Great Victoria Street, Portadown, Bangor, and beyond)
- Belfast Central (Lanyon Place)
9.6 miles / approx. 25 min drive
(Main hub for NI Railways with onward connections across Northern Ireland and into Dublin)
- Bangor Station
8.9 miles / approx. 19 min drive
(Frequent services to Belfast via Holywood and Sydenham)

Hospitals & pharmacies

- 1

Boots Pharmacy, Comber
0.4 miles / 2 min drive
- 2

Clear Pharmacy, Castle Street
1.0 miles / 4 min drive

Doctors & health services

- 3

Comber Medical Practice
(Dr Whiteside & Partners)
0.8 mile / 2 min drive
(GP services, prescriptions,
minor treatments)
- 4

Gransha Dental Surgery,
High Street
1.0 miles / 3 min drive
(NHS & private)
- 5

Specsavers Opticians,
Newtownards
4.2 miles / 9 min drive / 16 min cycle

Supermarkets, supplies & services

- 6

Tesco Express, Comber
1.2 miles / 4 min drive
(Everyday essentials)
- 7

Spar, Killinchy Street
1.0 miles / 3 min drive
- 8

Maxol Petrol Station
1.0 miles / 3 min drive
- 9

Tesco Extra & Lidl,
Newtownards
4.9 miles / 10 min drive / 16 min cycle
(Full weekly shop)

Local parks & green open areas

- 10

Comber Greenway
7-mile traffic-free cycling
and walking route to East Belfast
- 11

Island Hill & Strangford Lough
2.0 miles / 5 min drive
(tidal causeway, wildlife, and
scenic walks)
- 12

Castle Espie Wetland Centre
3.3 miles / 7 min drive
(bird hides, trails, family-friendly
days out)
- 13

Comber Square
& Gillespie Monument
1.0 miles / 3 min drive
(civic heart of the town, surrounded
by history)

Recreation & wellness

- 14

Comber Leisure Centre
1.1 miles / 4 min drive
(Gym, swimming pool,
exercise classes)
- 15

Billy Neill Soccer Centre
of Excellence
3.7 miles / 7 min drive
(Elite training pitches and sports hub)
- 16

Local Fitness Studios & Yoga
1.2 miles / 3 min drive
(Various options within Comber,
many offering community classes
and sessions)


Local gems

- 17

The Goose Café
1.0 miles / 4 min drive
(Artisan coffee, brunch, pastries)
- 18

Sugarcane Bistro
1.2 miles / 3 min drive
(Bistro-style dining with local
ingredients)
- 19

Comber Farmers’ Market
1.0 mile / 3 min drive
Held the first Thursday of each
month fresh produce, flowers,
cheeses and more)

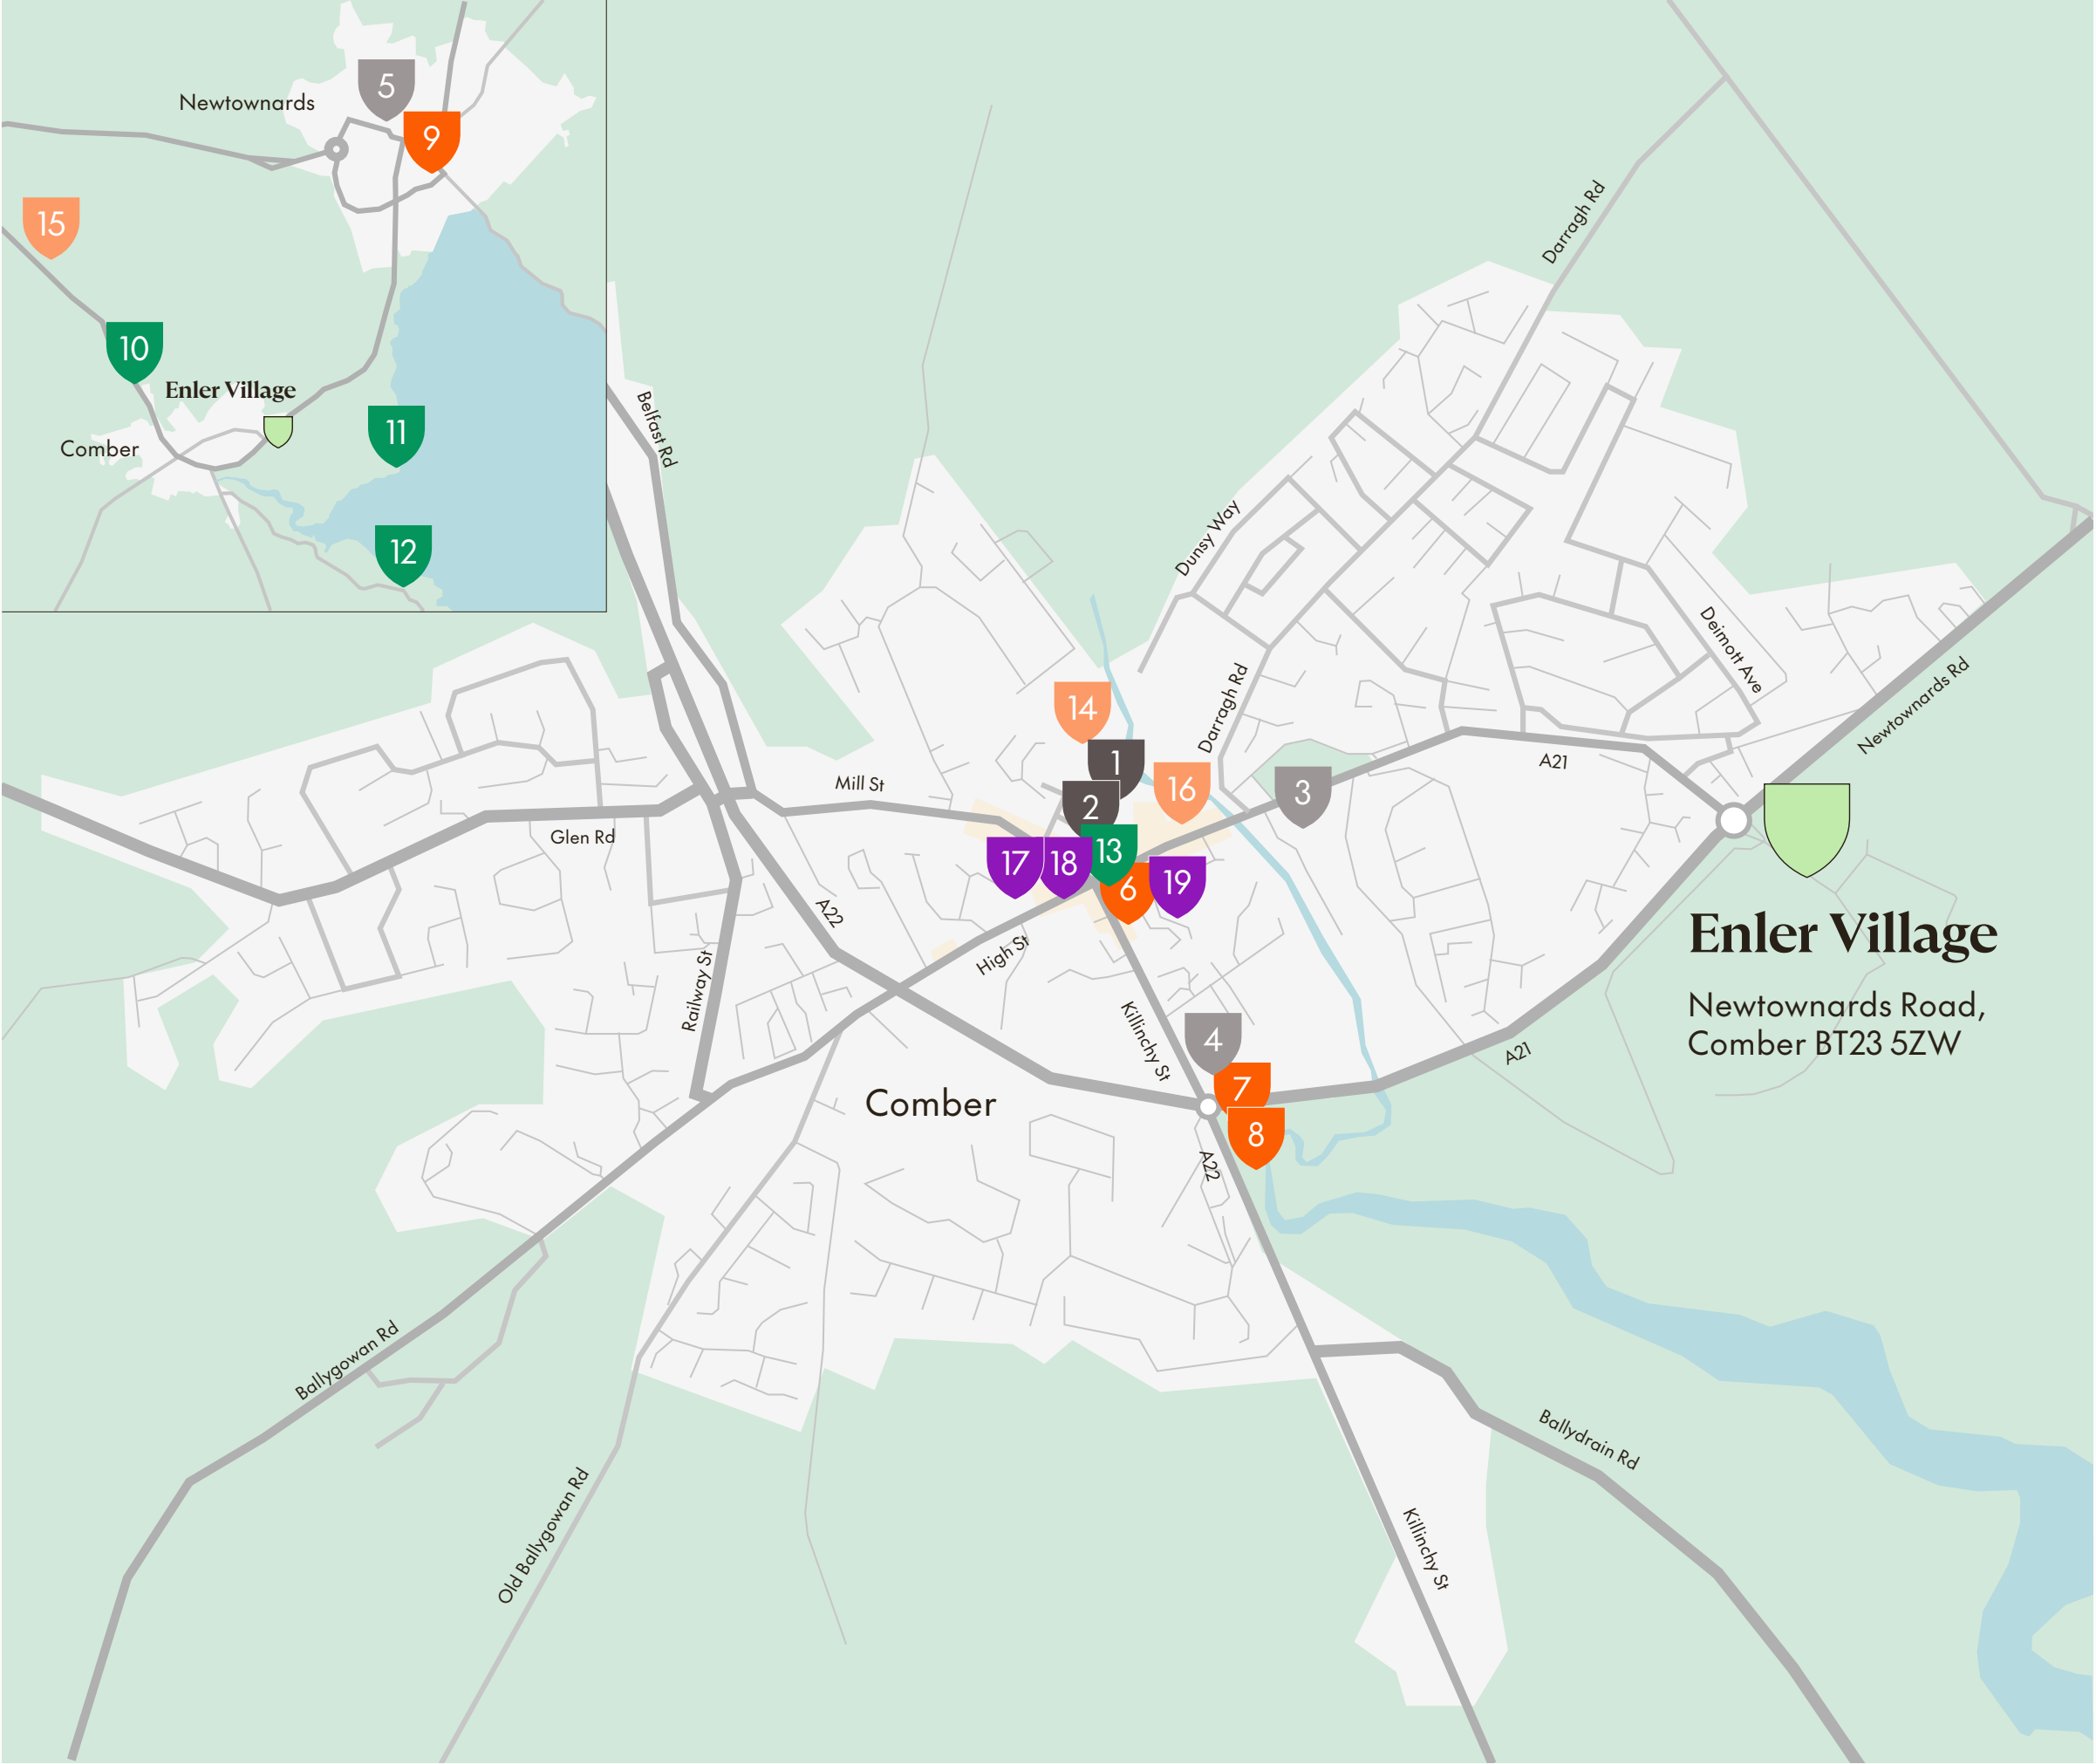

Close to everything
that matters

* All journey times are approximate and may vary

SKY MEETS STRANGFORD, CALM MEETS EVERYDAY, LOCAL MEETS COMMUNITY.



Enler Village is more than a new address—it's a thoughtful, well-placed part of a town with deep roots and plenty of forward motion.

This carefully balanced collection of apartments, detached, semi-detached and townhouse homes is just minutes from Comber's cafés, schools and the Greenway. Whether it's a quick bike into Belfast, a quiet loop around Strangford Lough, or a stroll to the market for Comber Earlies, life here opens up on your terms.

Inside, every home is finished with everyday ease in mind. Expect integrated appliances, Ember smart heating, USB points in all bedrooms and ultrafast broadband readiness. Thoughtful materials, calming tones and flexible layouts come as standard—so things feel right from the start.

Comber itself has always had a sense of direction. It gave us Thomas Andrews, designer of the Titanic. It produced whiskey, linen and a Prime Minister. And it once hosted the famous TT motorcycle races. Today, it's still proud, still personal, and still quietly full of energy.

With open green space, tree-lined streets and a strong community feel, Enler Village gives you more than a home. It gives you the kind of place that works—and the kind of place that lasts.

For bright futures

Enler Village is perfectly positioned for families looking to the future, with respected nurseries, primaries and post-primary options all close at hand. **From first steps to bright ambitions, education here begins with confidence and grows with care.**



	Distance	Drive
Pre-school / Nursery		
Happy Days Day Nursery (Comber)	1.3 miles	5-6 min
Comber Primary School Nursery Unit	0.9 miles	3 min
Primary		
Andrews Memorial Primary School	1.4 miles	5 min
Comber Primary School	0.9 miles	3 min
St Mary's Primary School (Catholic Maintained)	1.2 miles	5 min
Secondary / High school		
Nendrum College, Comber	0.9 miles	3 min
Movilla High School, Newtownards	3.7 miles	10 min
Selective Grammar school		
Regent House Grammar School, Newtownards	3.8 miles	8 min
Strathearn School (Girls), Belfast	7.9 miles	17 min
Campbell College (Boys), Belfast	8.0 miles	18 min

* All journey times are approximate and may vary

Comber local guide

Make your move, make Comber home.

A town of big skies, close ties and timeless ease. From the shoreline to the high street, Comber brings a thoughtful balance of countryside calm and modern living—connected, characterful, and full of room to grow.

**Natural space**

Island walks, wetland trails and the Greenway on your doorstep. A place where the outdoors comes naturally.

**Everyday quality**

Independent cafés, family-run shops, artisan markets—daily life here feels considered and close-knit.

**Well connected**

With fast links to Belfast, Newtownards and beyond, Comber works for commuters and weekenders alike.

Discover Comber



Strong foundations

Excellent local nurseries, primaries and grammar schools offer education with community at its core.



Easy going indulgence

Good food, live music, low-key bars—Comber keeps its evenings simple but never dull.



Family rhythm

Leisure centres, local clubs and nature adventures mean plenty of ways to play, together or apart.



Care, close at hand

Trusted GPs, pharmacies and nearby hospital services support the pace of everyday life.

Designed Efficient

Built to retain heat,
reduce emissions and
lower running costs.

New homes
built by Hagan:

B-rated Energy
Performance
Certificate (EPC) ✓

Reduce
carbon footprint ✓

Latest heating
technology ✓

Good for green
mortgages ✓

High specification
insulation
and glazing ✓

Increase
efficiency ✓


High performance
construction ✓



Computer visual


Designed Efficient

The right choices for you and the planet.

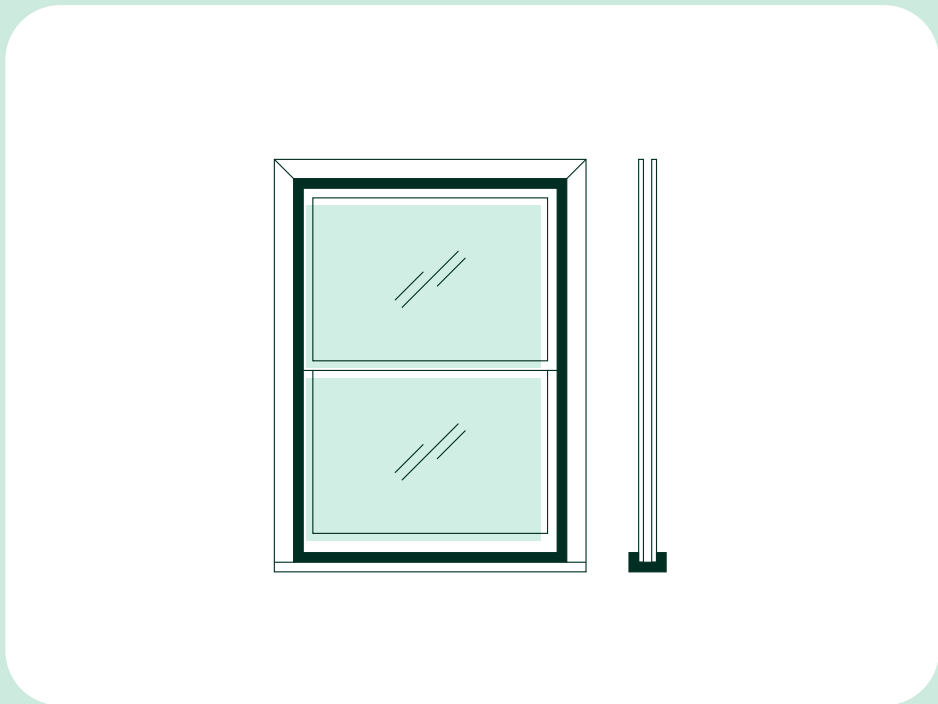


High quality windows & doors

Windows and doors are sustainably made by Baskil Window Systems using wind and biomass energy, with strong recycling and water treatment in place. Double-glazed uPVC windows combine style and performance, while composite entrance doors and hardwood frames offer modern comfort, energy efficiency, and a distinctive finish.

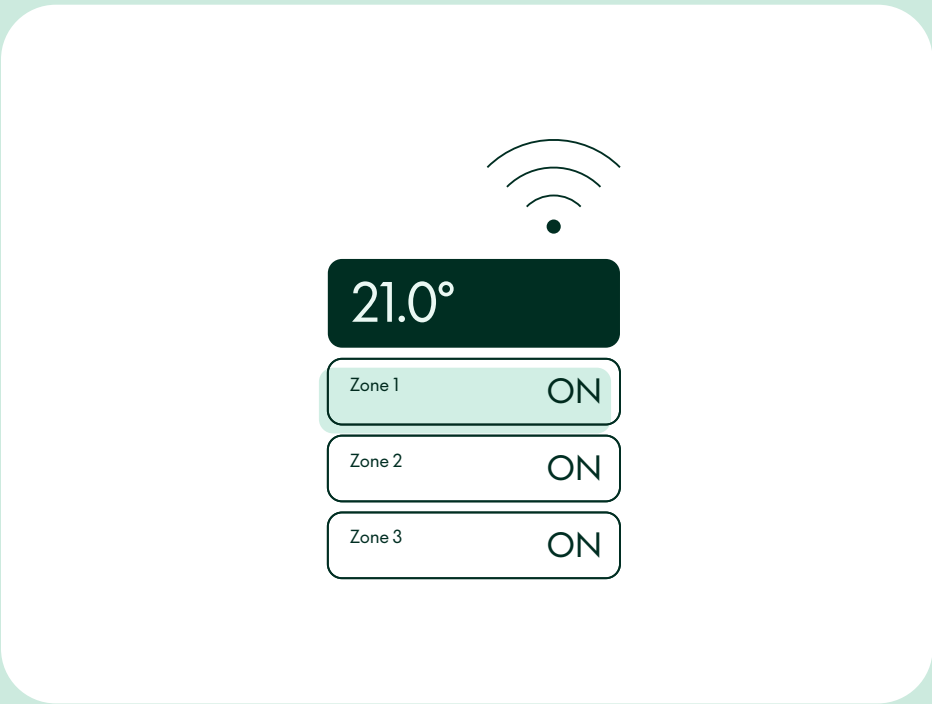

Smart Heating Control System

The Ember PS smart heating system offers convenient, cost-effective control with a free app for multiple users. Manage heating from your phone, at home or abroad. The WiFi-ready RF thermostat communicates with your boiler to maintain ideal temperatures, with features like boost, scheduling, holiday mode, and multi-home control.

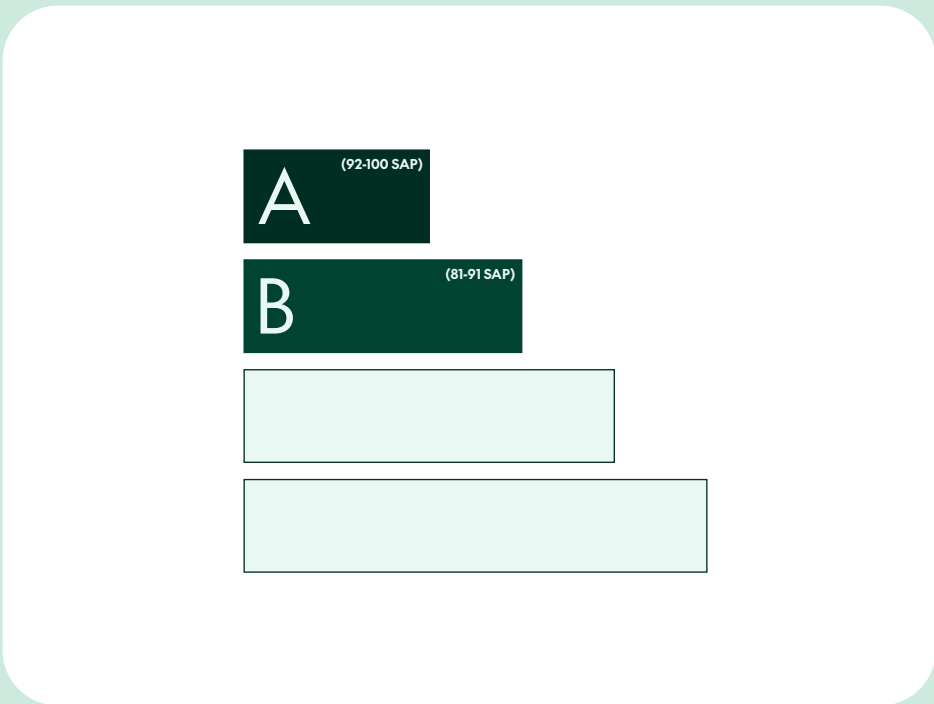

Green Mortgages

Green mortgages offer incentives-such as lower interest rates or cashback-for buying energy-efficient new homes. They typically require an EPC rating of A or B, which our homes meet. Benefits include reduced borrowing costs due to lower energy use, aligning with government efforts to promote sustainable, low-carbon housing.

Aspirational new homes, thoughtfully delivered by Hagan.

Every innovative, forward-thinking Enler Village home is designed by our in-house architects and creative team. For 37 years, Hagan has been making high-quality, competitively priced homes and building thriving communities.


**Experience the Enler Village
show home yourself**

[Book viewing here](#)



B-Rated Eco Living EPC

Lower bills and better performance than most existing homes. (EPC = Energy Performance Certificate)

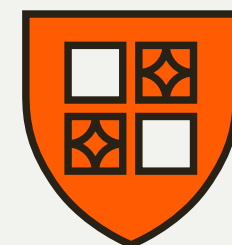

Specification

Best fixtures and fittings, from fitted kitchens and sanitary ware to tiling and appliances.



Safe and sound

Built to advanced standards for security, insulation, fire safety, and comfort.



For modern living

Smartly designed flexible spaces for every lifestyle or family.



High-spec and energy-efficient

Cheaper to run with fixtures, fittings and systems built for elegance and simplicity.



Personalise your new home

Pick the fixtures and finishes you love. (subject to build programme).




10 Year NHBC guarantee

NHBC provides a 10-year structural warranty, supporting better building standards and protecting homeowners.

Your home, covered.

Enler Village

Created for living

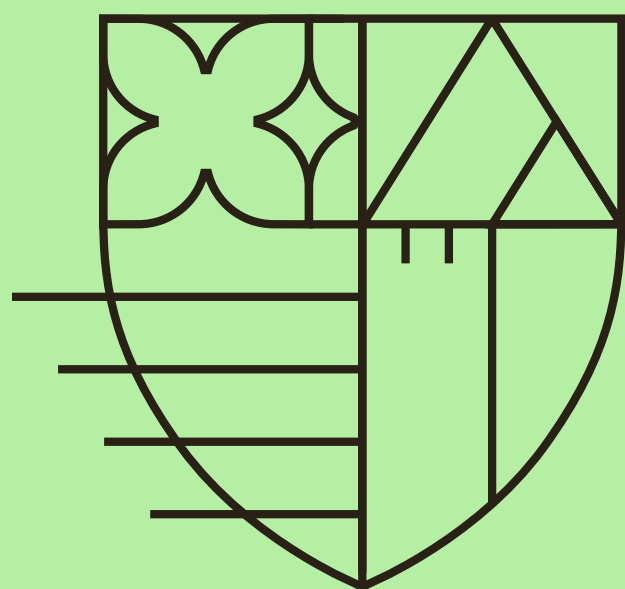

02.



Specification with modern living in mind



General features

- uPVC double glazed windows
- Internal walls, ceilings and woodwork painted in neutral colours
- Entrance hall, kitchen and dining area floors tiled
- Carpets to lounge and bedrooms
- White four panel doors with chrome handles
- x1 USB double socket in kitchen and all bedrooms
- Ethernet port in smaller bedroom
- Gas high efficiency boiler with thermostatically controlled radiators
- Extensive electrical specification to include pre-wire for BT and SkyQ
- Ultrafast broadband speeds of up to 1000 Mbps available
- Ember PS Smart Heating Control System – you can control heating on mobile app from anywhere
- Mains supply smoke, heat and carbon monoxide detectors
- 2-year defects liability period by Hagan
- 10-year NHBC structural warranty



Kitchen

- A choice of quality kitchen doors, worktop colours and handles
- Contemporary underlighting to kitchen units
- Floor level mood lighting
- Ceramic floor & partial wall tiling from superior range
- Electric oven, hob and stainless steel and glass extractor hood
- Integrated fridge / freezer
- Plumbed for washing machine and dishwasher



Bathroom, ensuite & WC

- Ceramic floor and partial wall tiling fitted from a superior range
- Thermostatically controlled bath / shower mixer and screen
- Contemporary white sanitary ware
- Soft close toilet seat and cover
- Chrome heated towel rail
- Clicker waste system in wash hand basin
- Ensuite with thermostatically controlled shower mixer and screen
- Separate shower enclosure (where applicable)



Other features

- External lighting to front and rear doors
- Rear gardens to be grassed
- Outside water tap
- Decorative flagged path around dwellings with bitmac parking area
- Extensive landscaping across entire development
- All communal areas / amenity areas maintained by a management company (fee to be confirmed)



Every home is turnkey and finished to the highest standard. Thoughtfully designed inside and out, each home features a refined palette of finishes and smart details that simplify everyday living.

Enjoy your home from day one

Personalise your space with a range of options, from quality doors and worktops to handles, and create a kitchen that's truly yours.




Speak to our Selling Agents about your options.

A development that matters

House type key

- The Adderley
3 Bedroom Detached
- The Allington
3 Bedroom Detached
- The Beatty
3 Bedroom Detached
- The Caldwell
3 Bedroom Semi-Detached
- The Deane
3 Bedroom Semi-Detached
- The Devonport
3 Bedroom Semi-Detached
- The Eames
3 Bedroom Townhouse
- The Fenwick
3 Bedroom Townhouse
- The Gower
3 Bedroom Townhouse
- The Hanover
3 Bedroom Townhouse
- The Kilburn
3 Bedroom Townhouse
- The Latimer
3 Bedroom Townhouse
- The Maple
3 Bedroom Townhouse
- The Newton
3 Bedroom Townhouse
- The Onslow
3 Bedroom Townhouse
- The Penrose
3 Bedroom Townhouse
- The Sheraton
3 Bedroom Townhouse

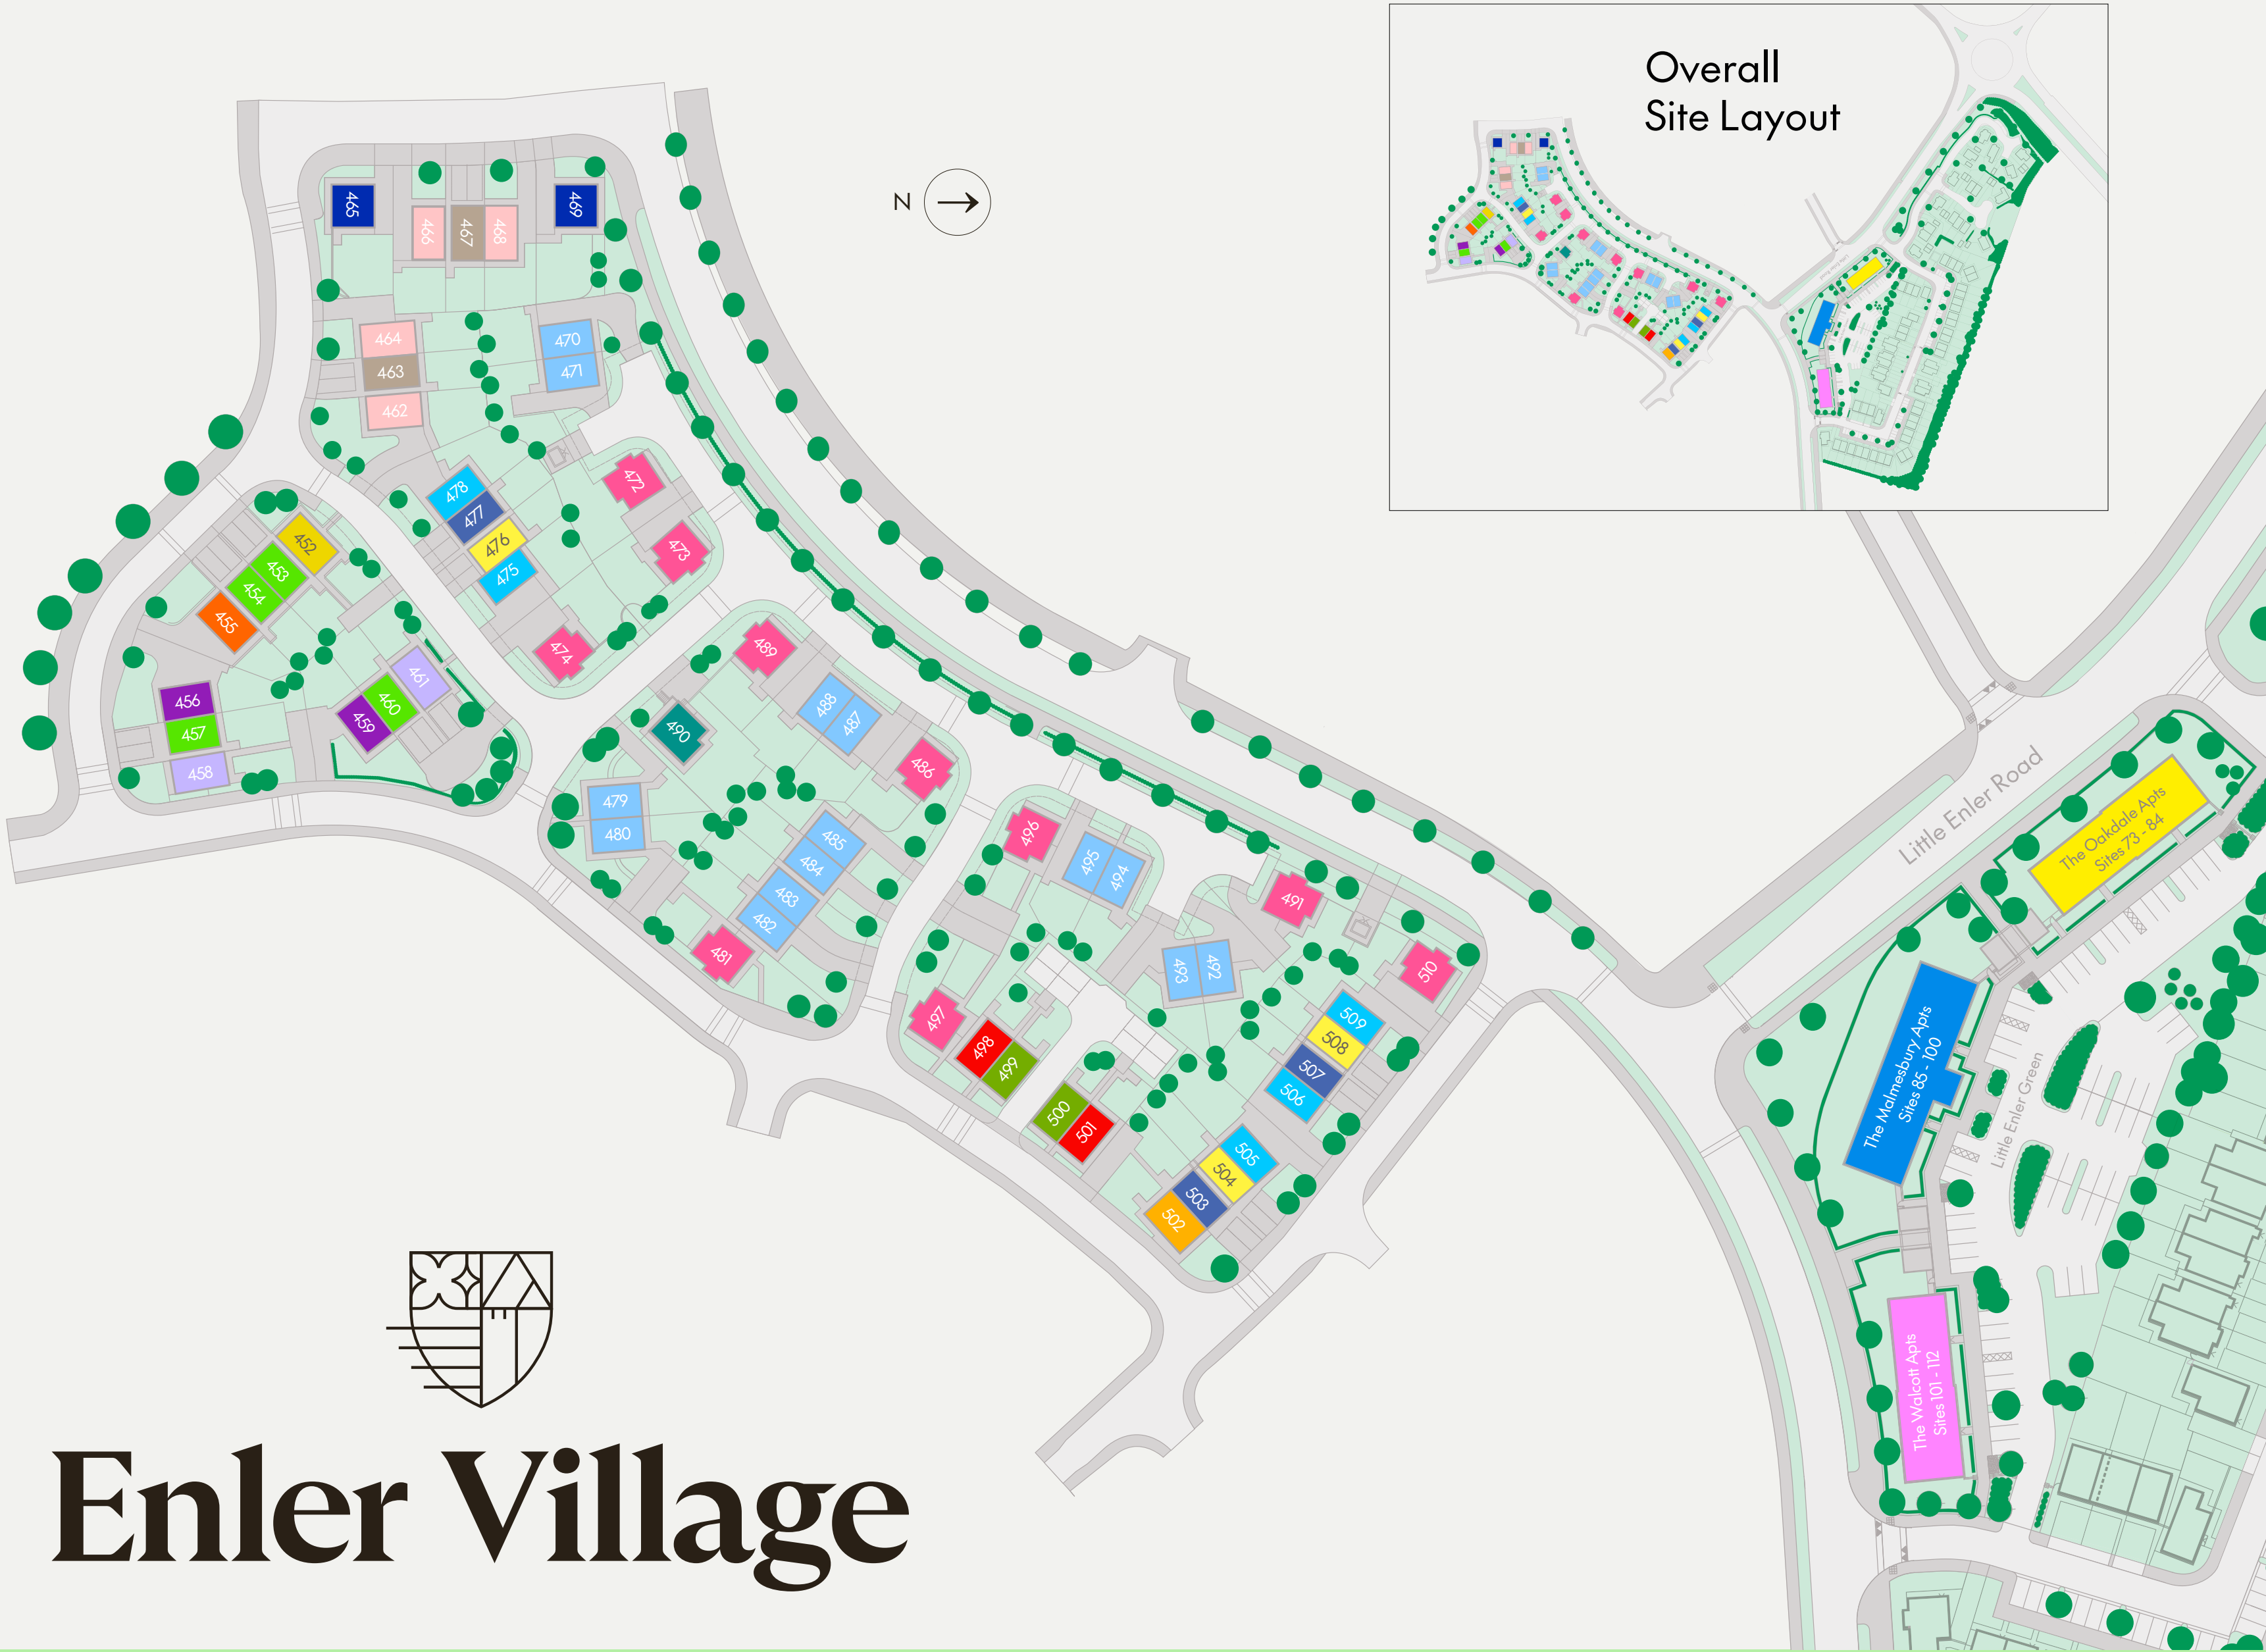



The Adderley

3 Bedroom Detached


Total Floor Area: 992 sq ft (approx)



Computer visual


Site: 469

Handed version on site:
465

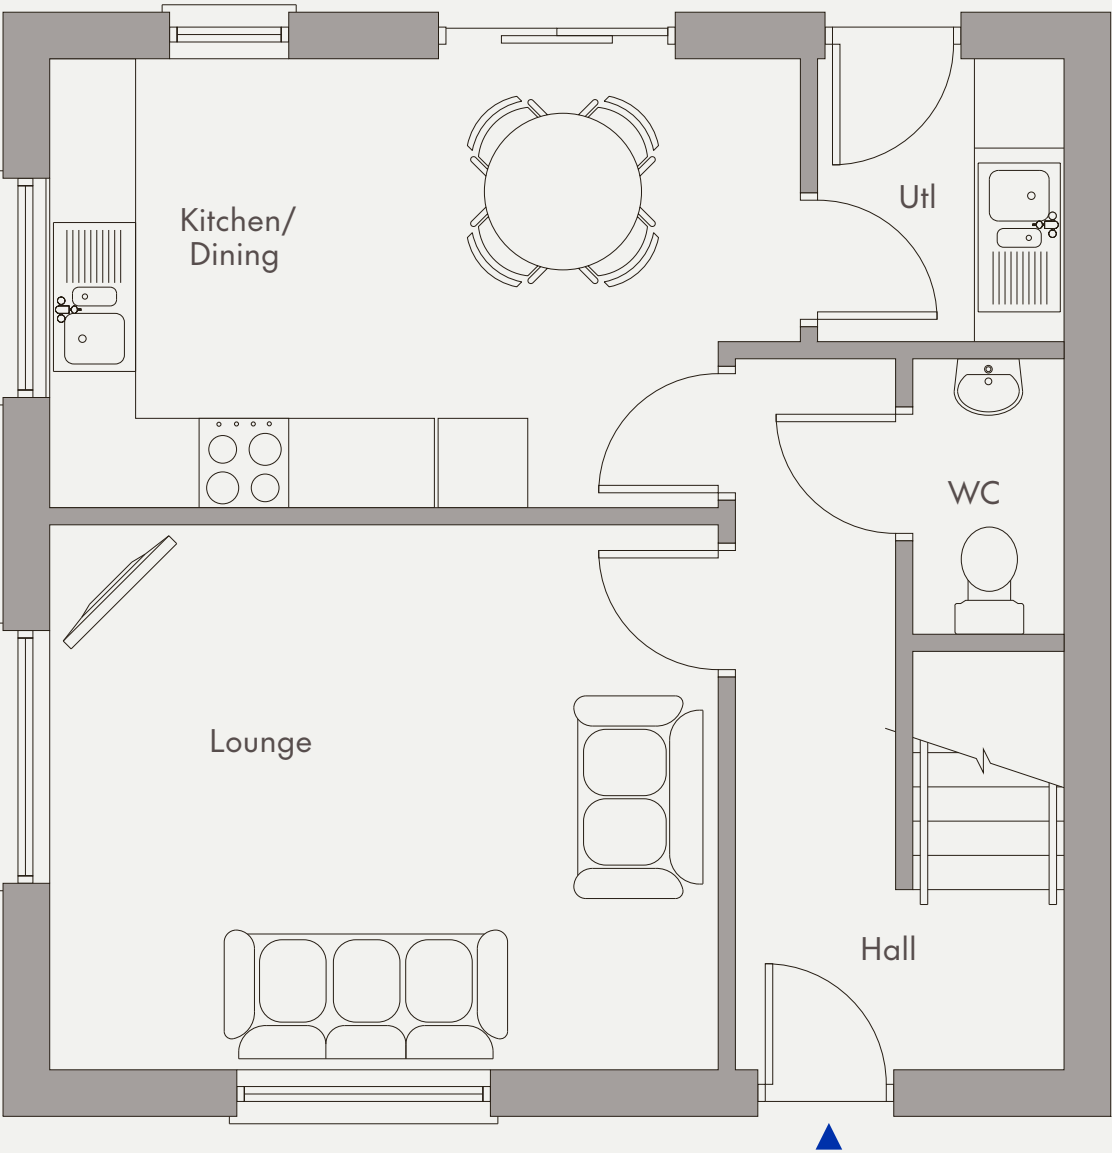

Ground floor

Lounge	14'8" × 12'0"
Kitchen / Dining	16'6" × 9'11" (max)
Utility	6'3" × 5'5"
WC	6'1" × 3'4"

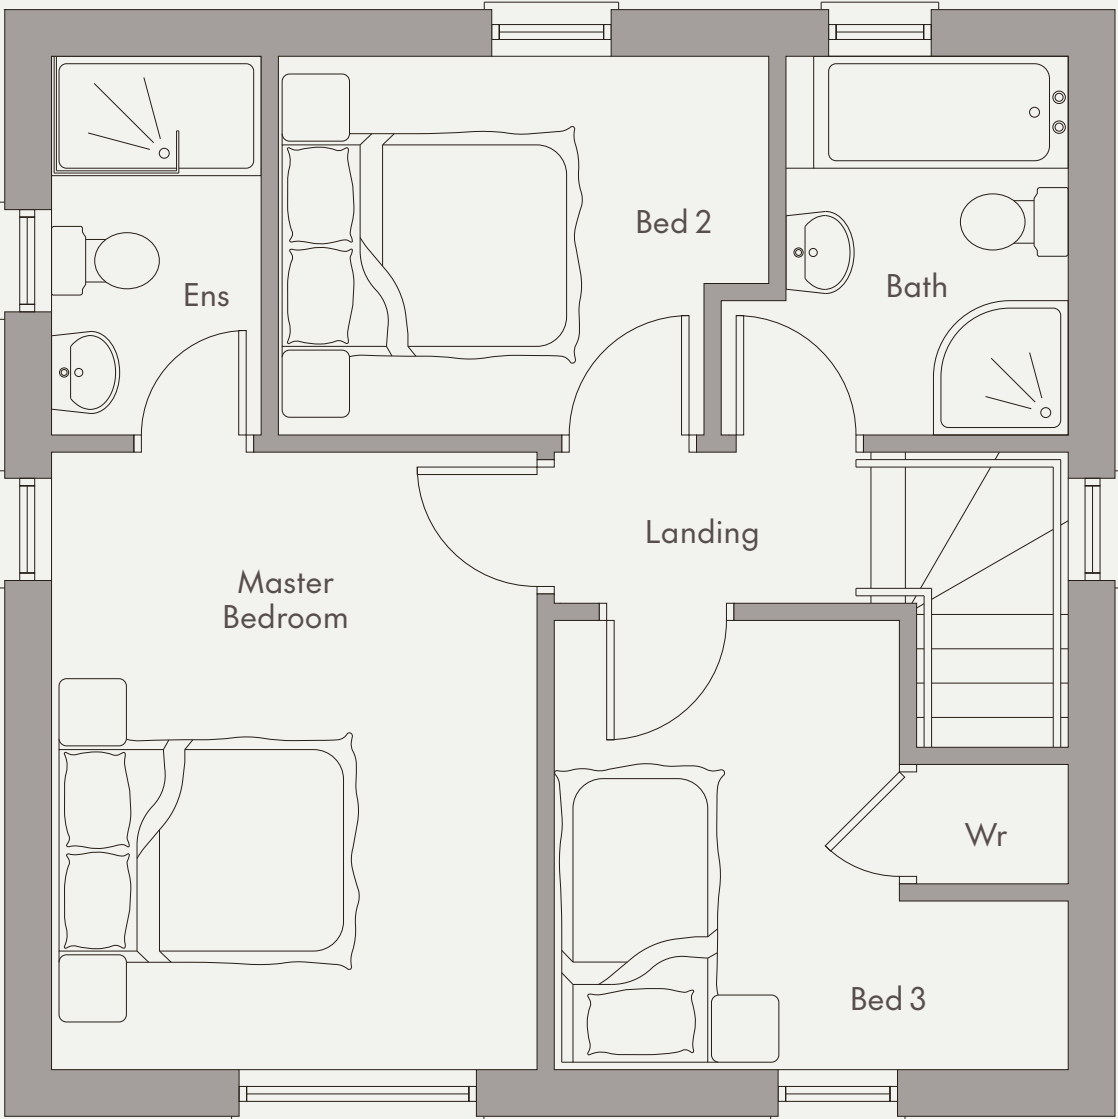

First floor

Master Bedroom	13'7" × 10'8"
Ensuite	8'4" × 4'7"
Bedroom 2	10'9" × 8'4" (max)
Bedroom 3	11'3" × 9'11" (max)
Bathroom	8'4" × 7'7" (max)


The Allington

3 Bedroom Detached
Total Floor Area: 978 sq ft (approx)




Computer visual

Site: 490

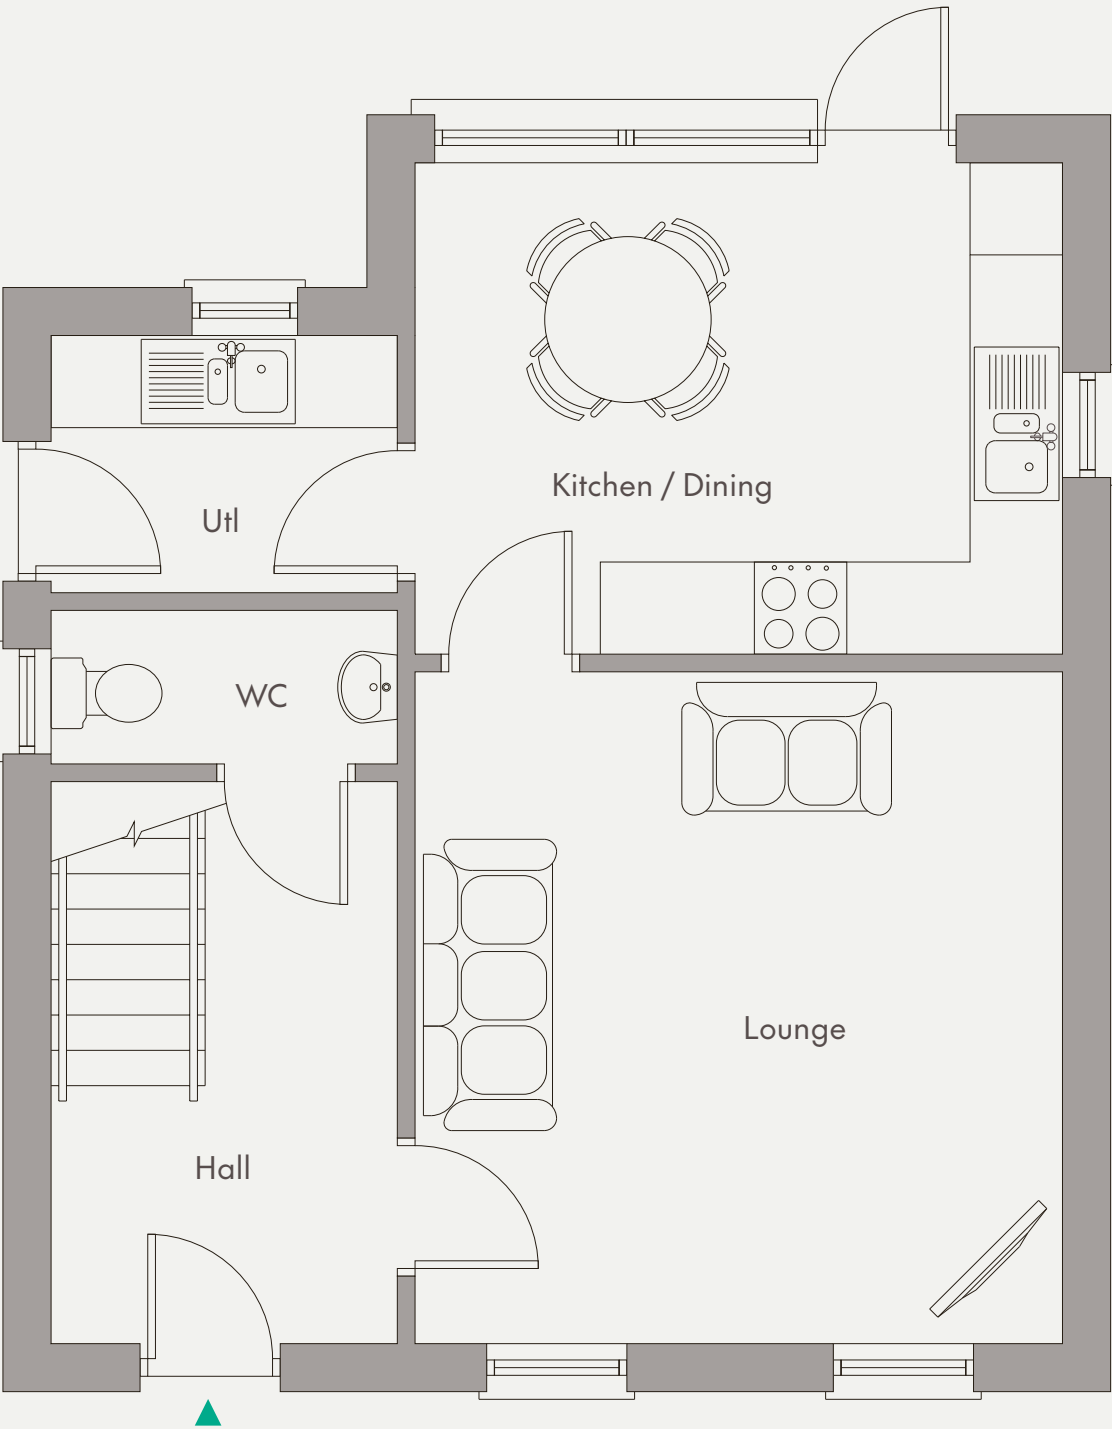

Ground floor

Lounge	14'4" × 13'9"
Kitchen / Dining	13'9" × 10'6"
Utility	7'4" × 5'6"
WC	7'4" × 3'3"

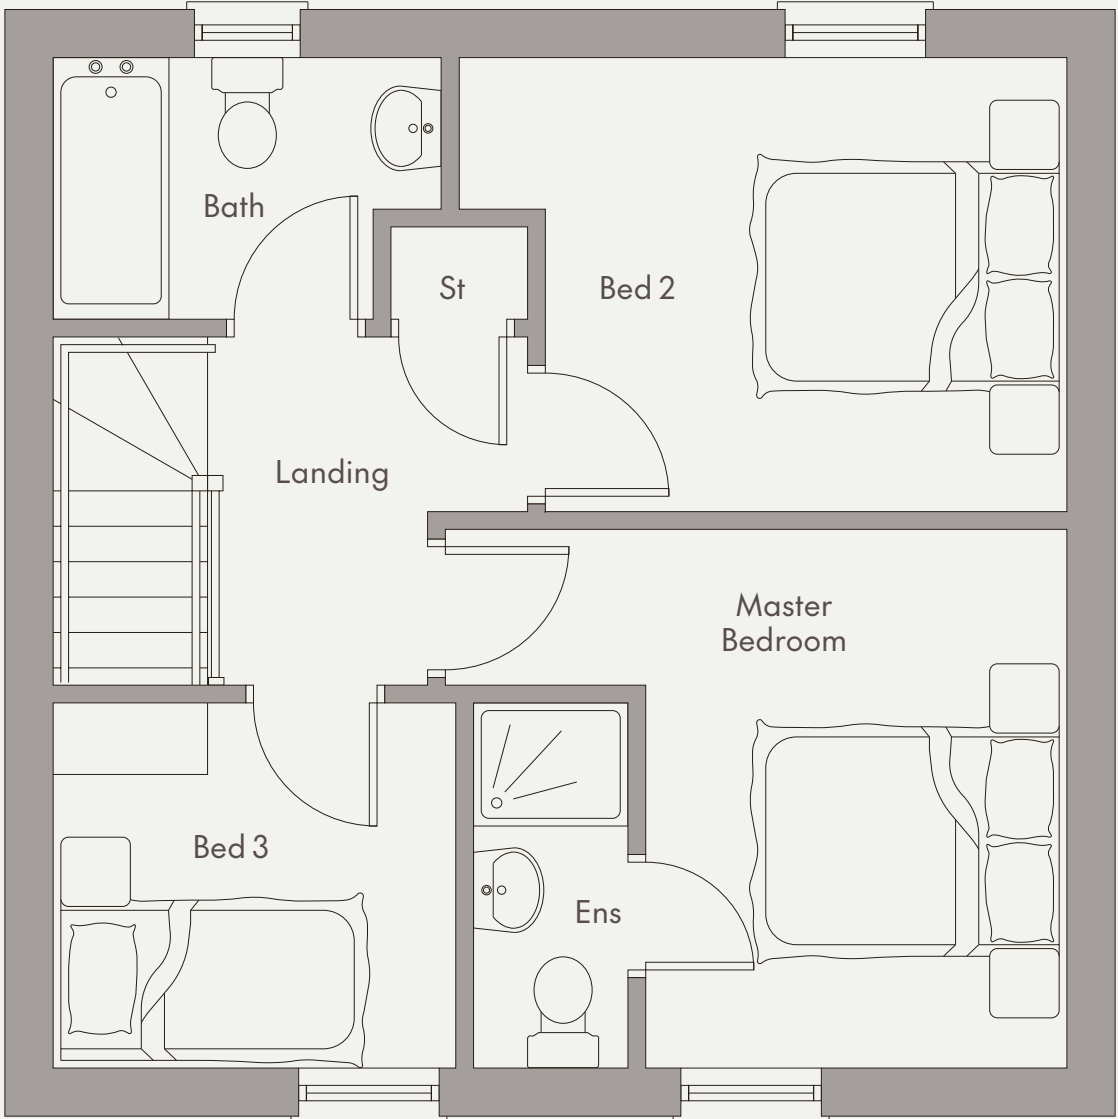

First floor

Master Bedroom	13'2" × 11'6" (max)
Ensuite	7'9" × 3'3"
Bedroom 2	12'11" × 9'8" (max)
Bedroom 3	8'7" × 7'9"
Bathroom	8'3" × 5'7" (max)


The Beatty

3 Bedroom Detached
Total Floor Area: 1002 sq ft (approx)




Computer visual

Sites: 472, 474, 489, 496 & 510
Handed version on sites:
473, 481, 486, 491 & 497

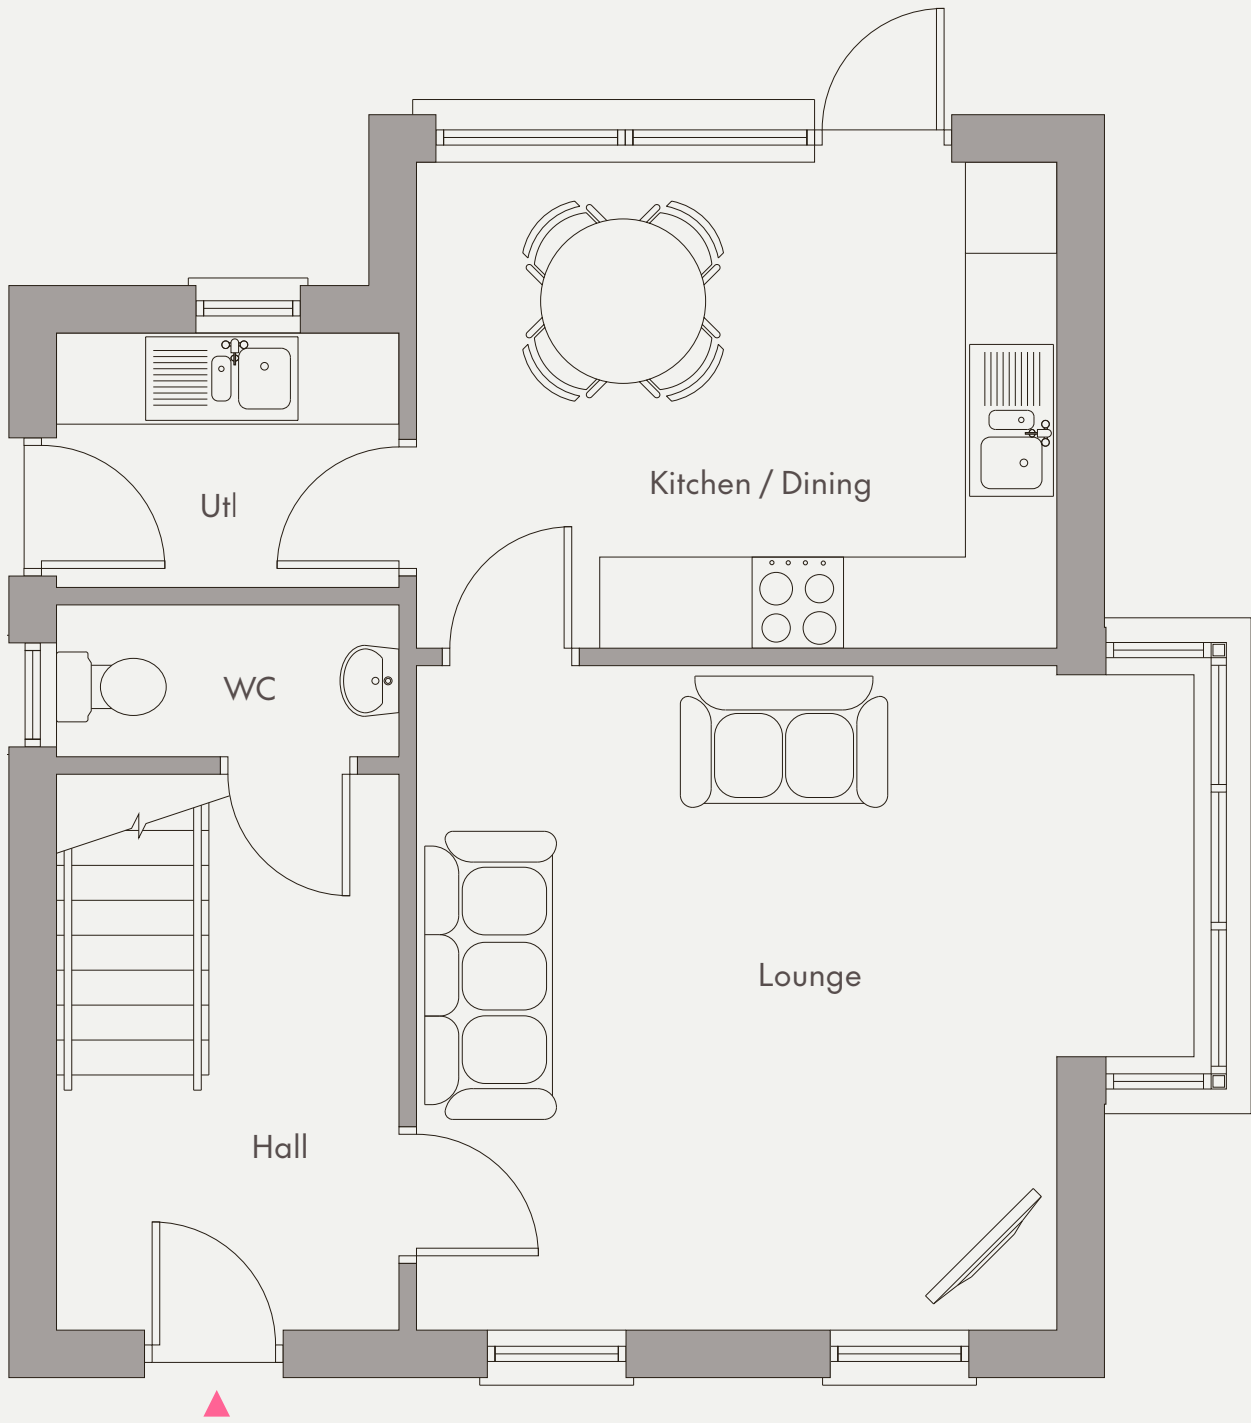

Ground floor

Lounge	16'9" × 14'4" (max)
Kitchen / Dining	13'9" × 10'6"
Utility	7'4" × 5'6"
WC	7'4" × 3'3"

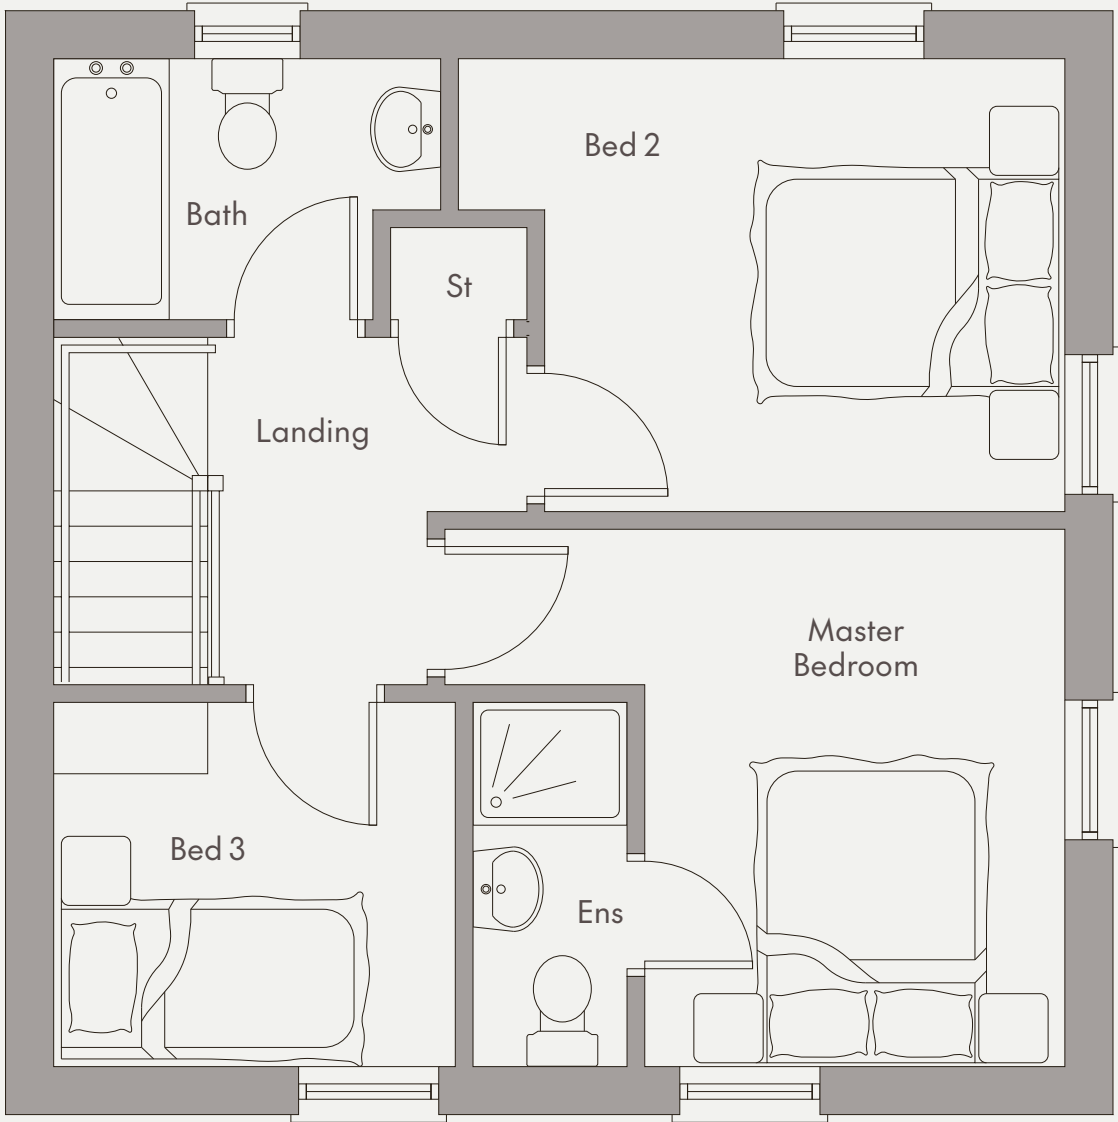

First floor

Master Bedroom	13'2" × 11'6" (max)
Ensuite	7'9" × 3'3"
Bedroom 2	12'11" × 9'8" (max)
Bedroom 3	8'7" × 7'9"
Bathroom	8'3" × 5'7" (max)

The Caldwell


3 Bedroom Semi-Detached
Total Floor Area: 947 sq ft (approx)



Sites: 470, 471, 479, 480, 482, 483, 484, 485, 487, 488, 492, 493, 494 & 495




Computer visual

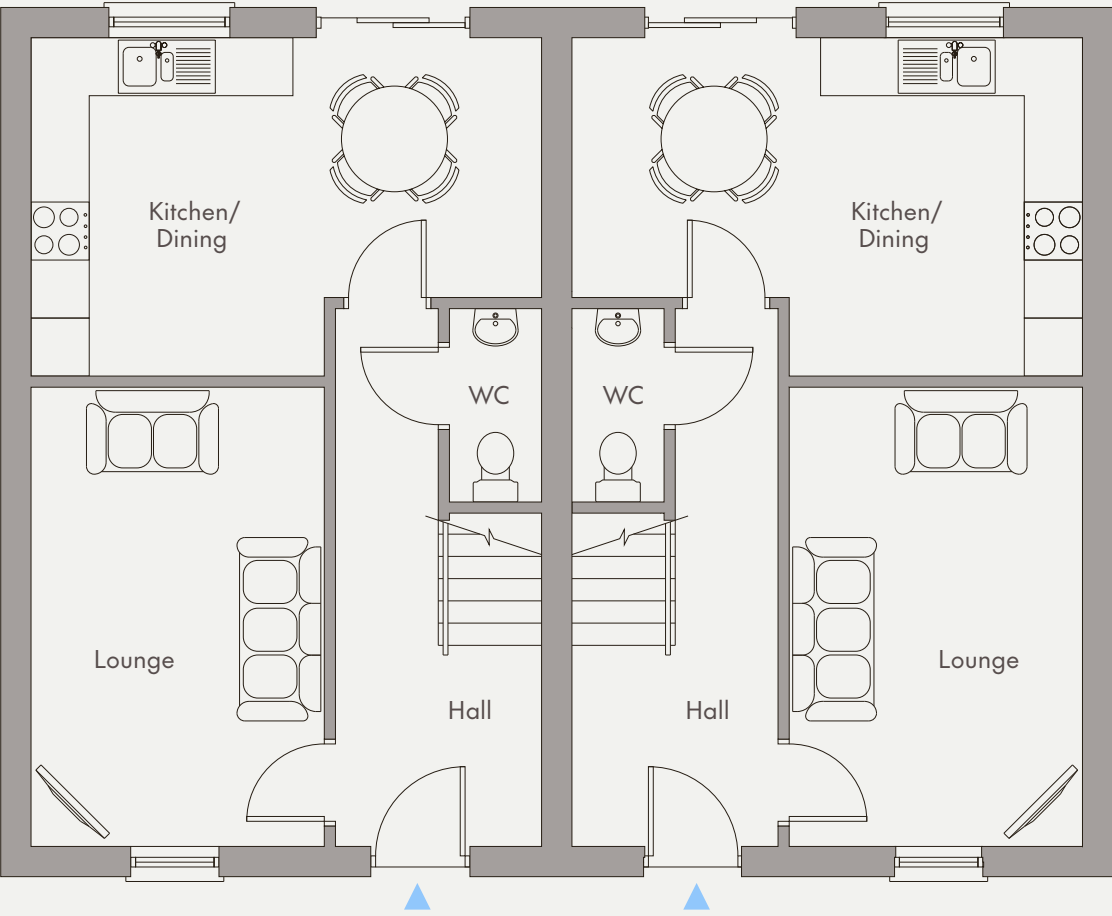

Ground floor

Lounge	15'7" × 9'11"
Kitchen / Dining	17'3" × 11'6" (max)
WC	6'7" × 3'1"

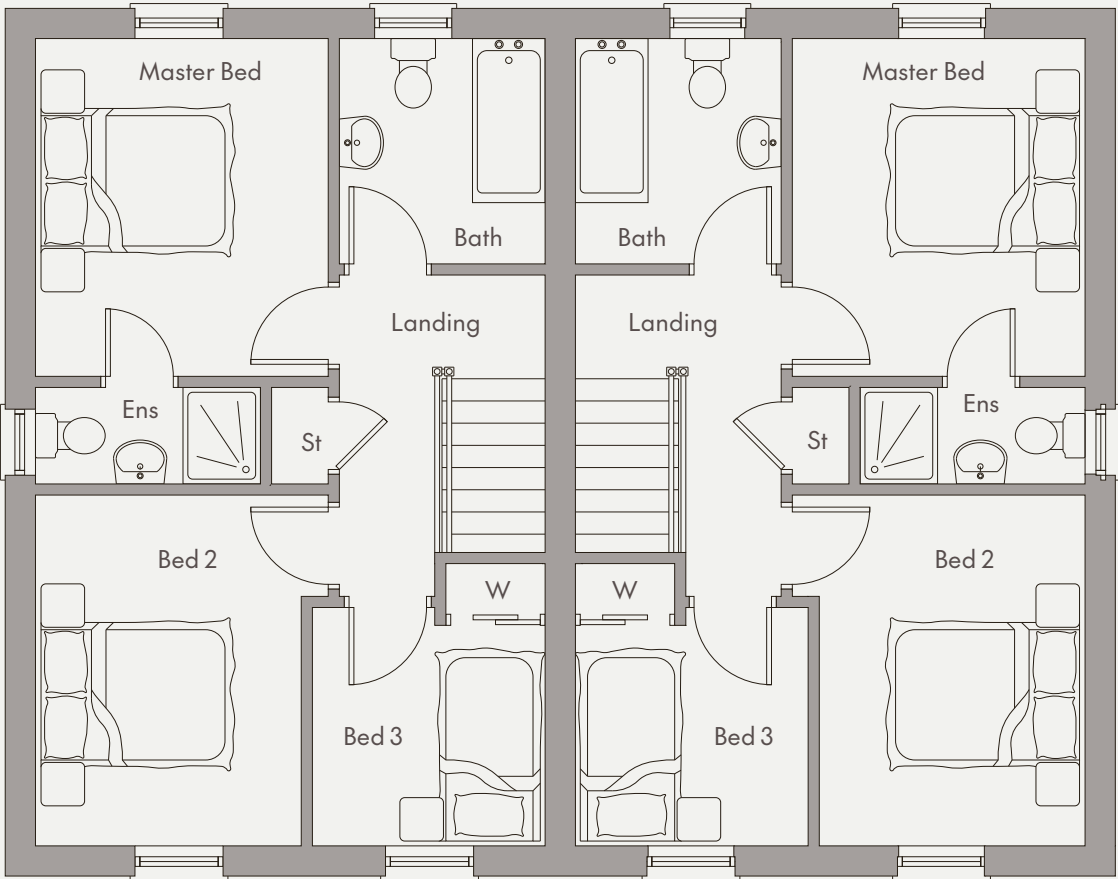

First floor

Master Bedroom	11'6" × 9'11"
Ensuite	7'7" × 3'3"
Bedroom 2	11'11" × 9'11" (max)
Bedroom 3	8'1" × 7'11" (max)
Bathroom	7'8" × 7'0"

The Deane & The Devonport



The Deane
3 Bedroom Semi-Detached
Total floor area: 947 sq ft (approx)


Site: 500
Handed version on site:
499

The Devonport
3 Bedroom Semi-Detached
Total floor area: 947 sq ft (approx)


Site: 501
Handed version on site:
498



Ground floor

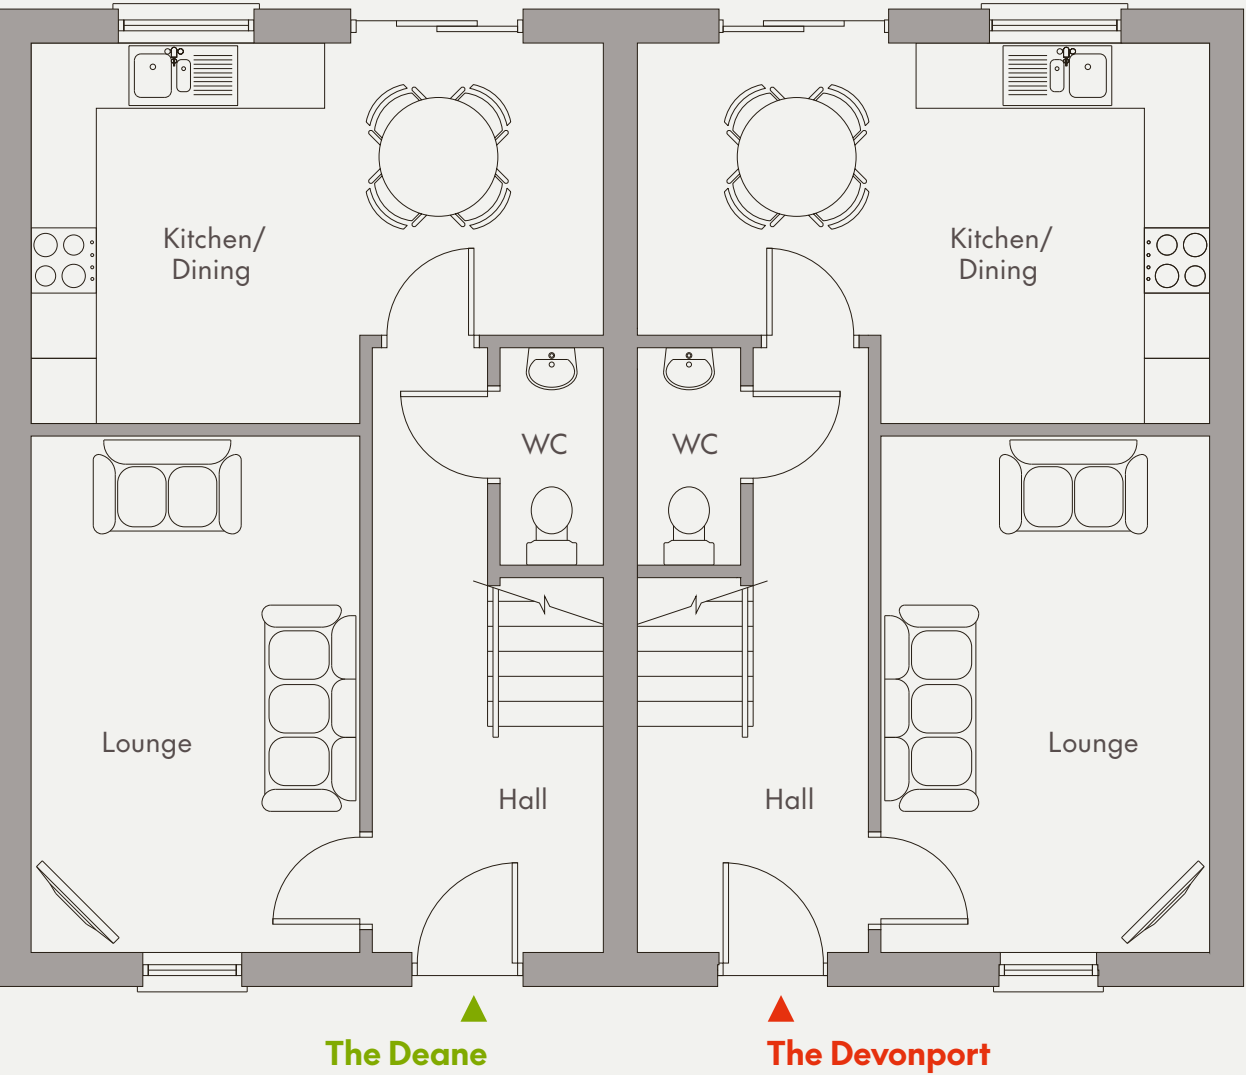

First floor

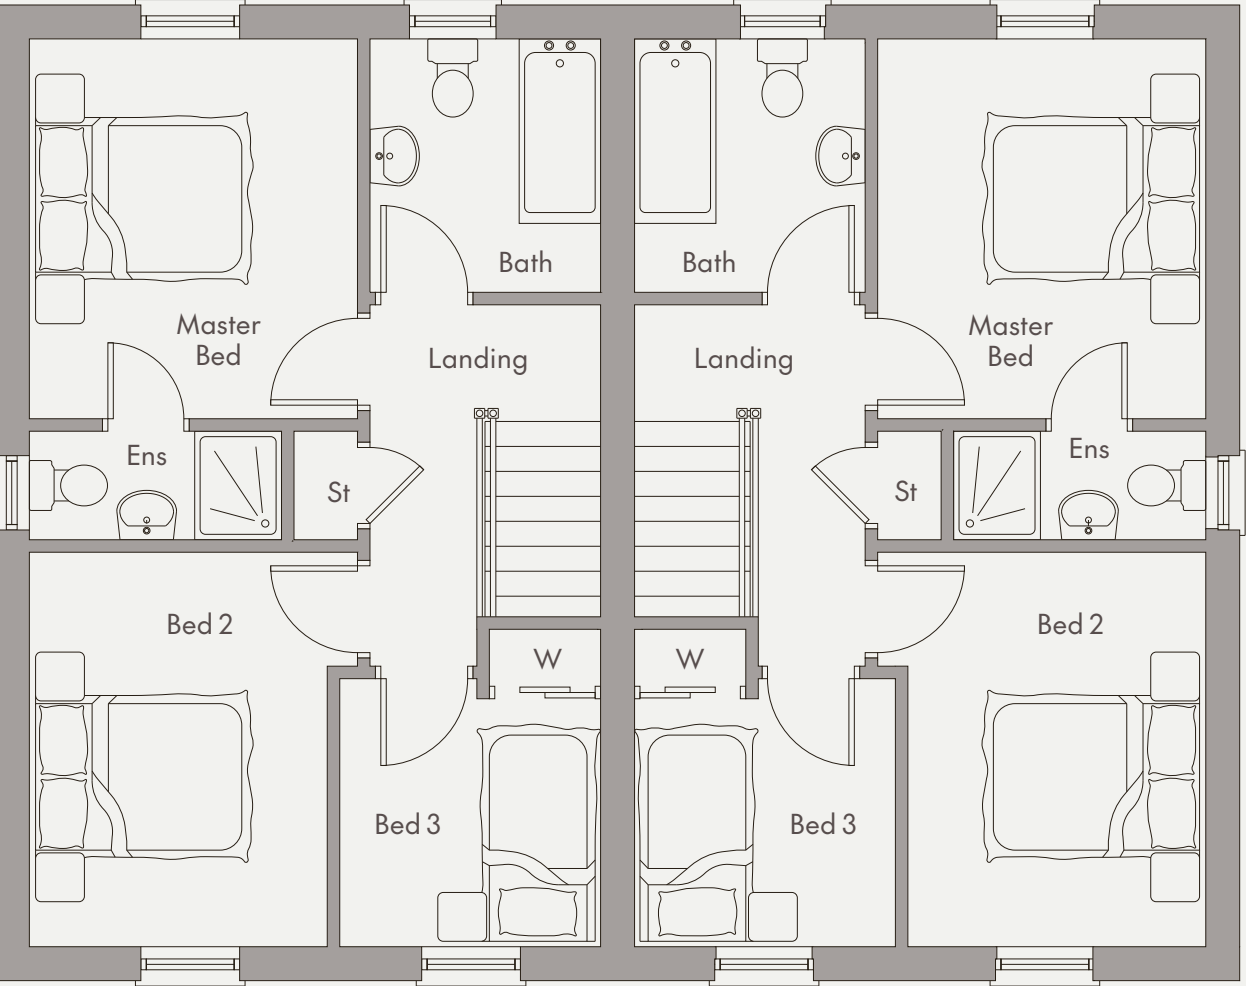

The Deane

Ground floor		First floor	
Lounge	15'7" × 9'11"	Master Bedroom	11'6" × 9'11"
Kitchen / Dining	17'3" × 11'6"(max)	Ensuite	7'7" × 3'3"
WC	6'7" × 3'1"	Bedroom 2	11'11" × 9'11" (max)
		Bedroom 3	8'1" × 7'11" (max)
		Bathroom	7'8" × 7'0"

The Devonport

Ground floor		First floor	
Lounge	15'7" × 9'11"	Master Bedroom	11'6" × 9'11"
Kitchen / Dining	17'3" × 11'6"(max)	Ensuite	7'7" × 3'3"
WC	6'7" × 3'1"	Bedroom 2	11'11" × 9'11" (max)
		Bedroom 3	8'1" × 7'11" (max)
		Bathroom	7'8" × 7'0"

The Eames, The Fenwick & The Gower



The Eames

Sites: 456, 459

3 Bedroom Townhouses
Total floor area: 912 sq ft (approx)

The Fenwick

Sites: 457 & 460

3 Bedroom Townhouses
Total floor area: 1,029 sq ft (approx)


The Gower

Sites: 458 & 461

3 Bedroom Townhouses
Total floor area: 989 sq ft (approx)

The Eames, The Fenwick & The Gower


Ground floor

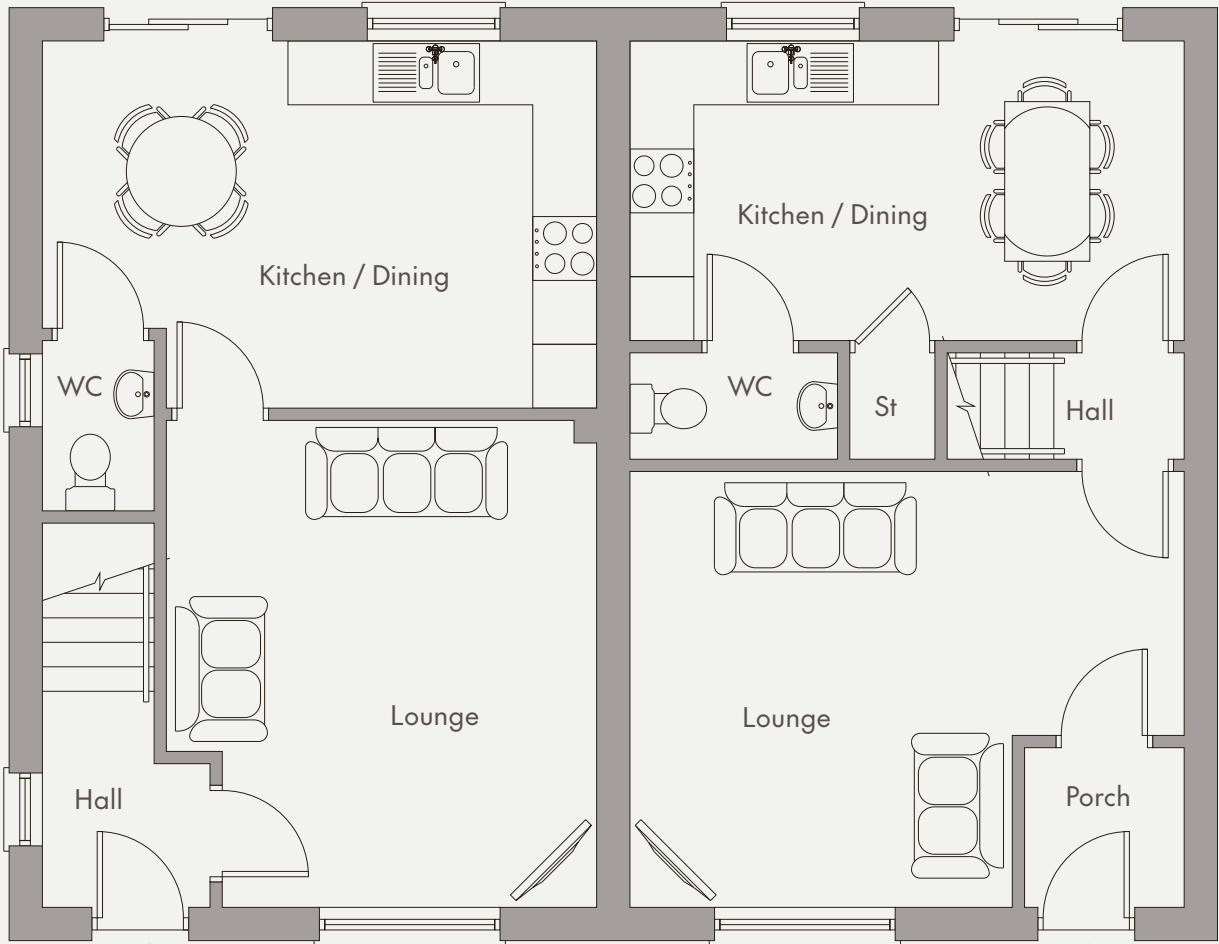

The Eames

The Fenwick

First floor

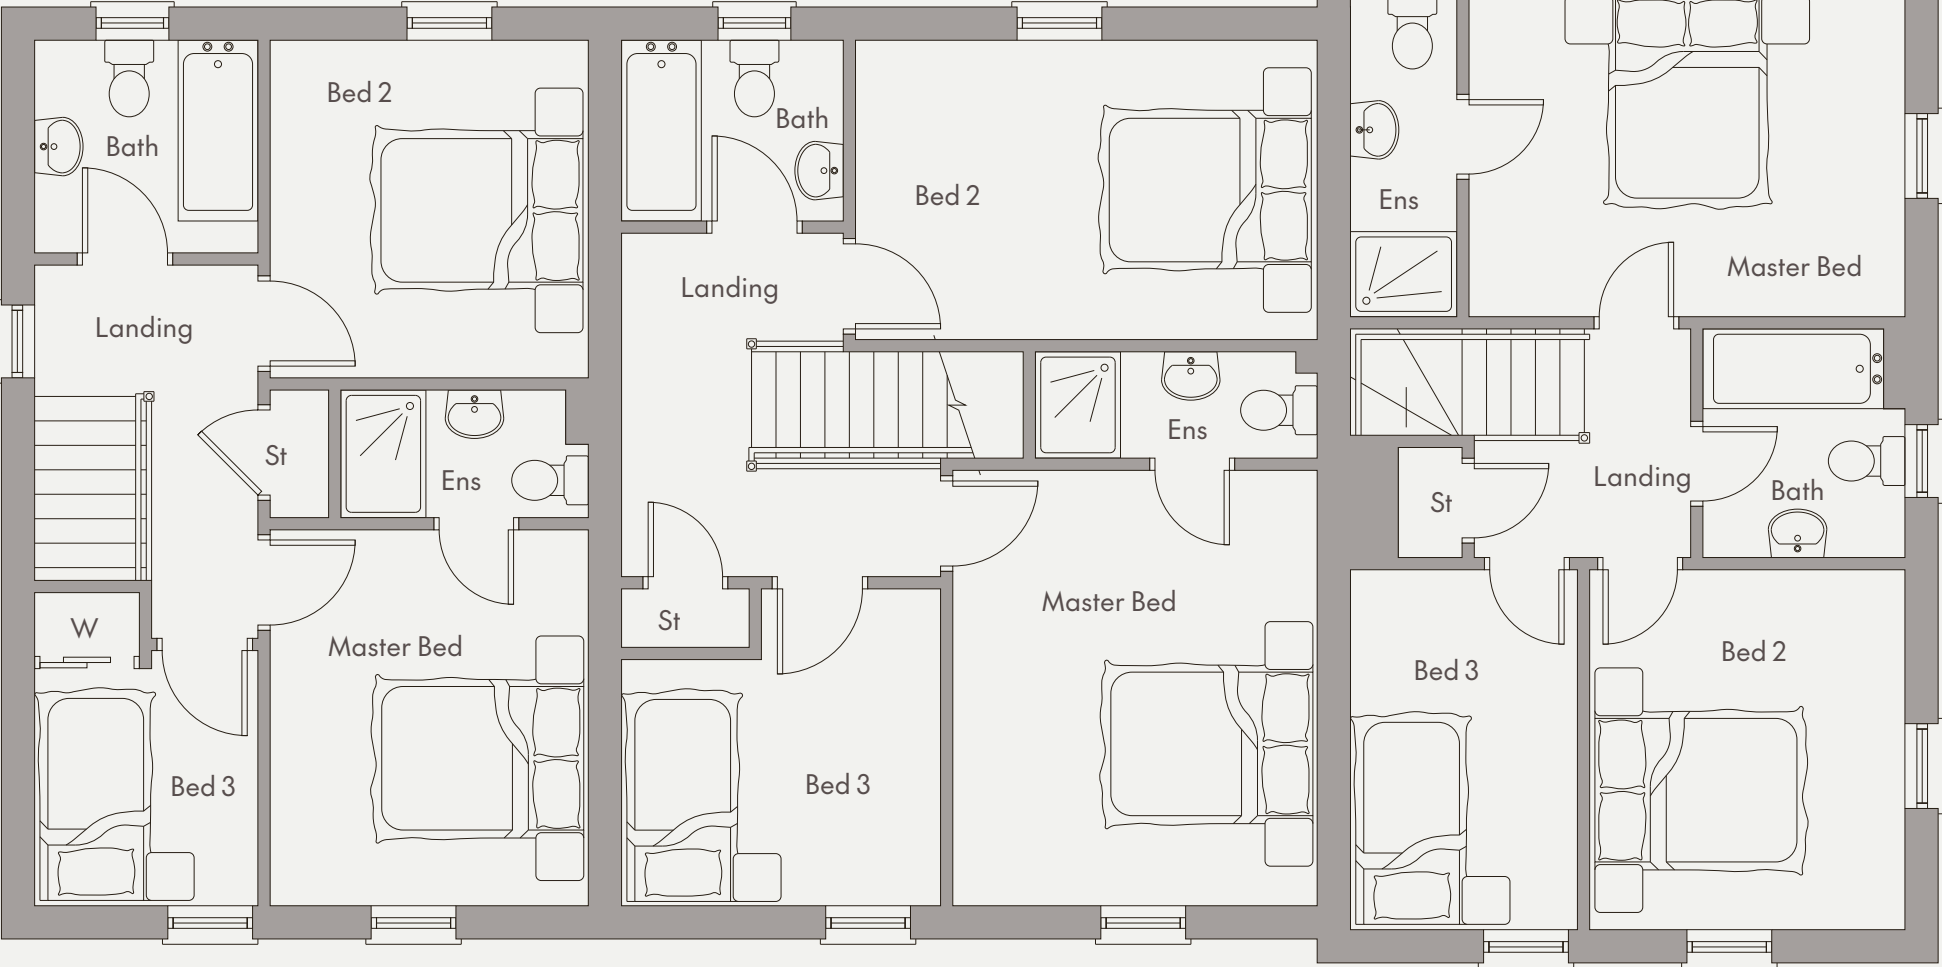

The Eames

Ground floor		First floor	
Lounge	15'0" × 13'3" (max)	Master Bedroom	11'7" × 9'10"
Kitchen / Dining	17'1" × 11'4" (max)	Ensuite	7'8" × 3'11"
WC	5'3" × 3'5"	Bedroom 2	10'5" × 9'10"
		Bedroom 3	7'10" × 6'11" (max)
		Bathroom	6'11" × 6'7"

The Fenwick

Ground floor		First floor	
Lounge	17'1" × 13'5" (max)	Master Bedroom	13'5" × 11'3"
Kitchen / Dining	17'1" × 9'3"	Ensuite	8'8" × 3'3"
WC	6'5" × 3'3"	Bedroom 2	14'3" × 9'3"
		Bedroom 3	9'10" × 9'9" (max)
		Bathroom	6'10" × 5'7"

The Gower

Ground floor		First floor	
Lounge	17'1" × 11'1"	Master Bedroom	13'5" × 10'0"
Kitchen / Dining	17'1" × 10'0"	Ensuite	10'0" × 3'3"
WC	6'7" × 3'3"	Bedroom 2	11'1" × 9'9"
		Bedroom 3	11'1" × 7'0"
		Bathroom	7'1" × 6'3"

The Hanover, The Fenwick & The Kilburn



The Hanover

Site: 452

3 Bedroom Townhouses
Total floor area: 989 sq ft (approx)

The Fenwick

Sites: 453 & 454

3 Bedroom Townhouses
Total floor area: 1,029 sq ft (approx)


The Kilburn

Site: 455


3 Bedroom Townhouses
Total floor area: 989 sq ft (approx)

The Hanover, The Fenwick & The Kilburn

Ground floor

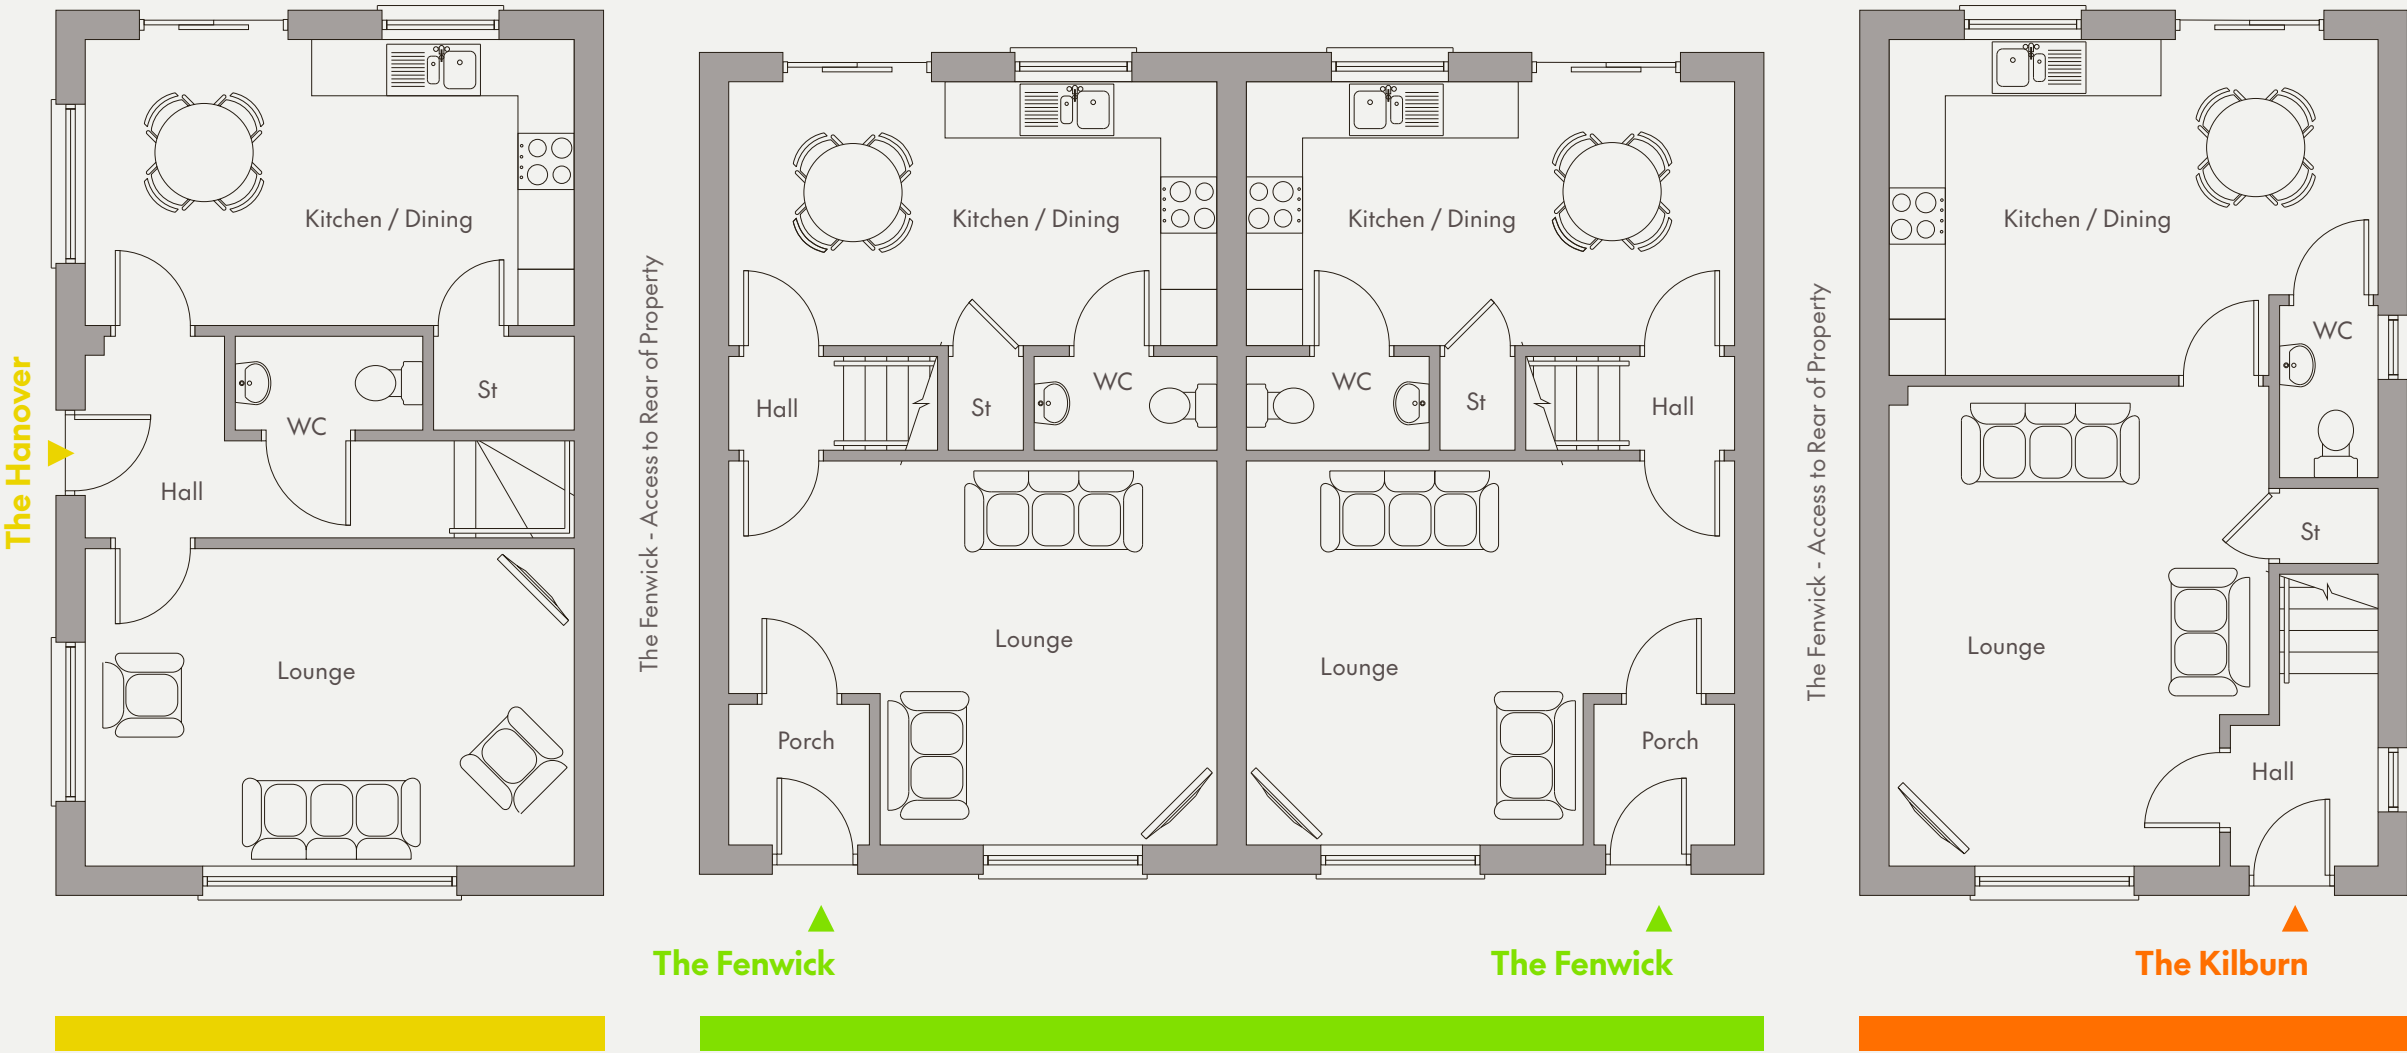

First floor

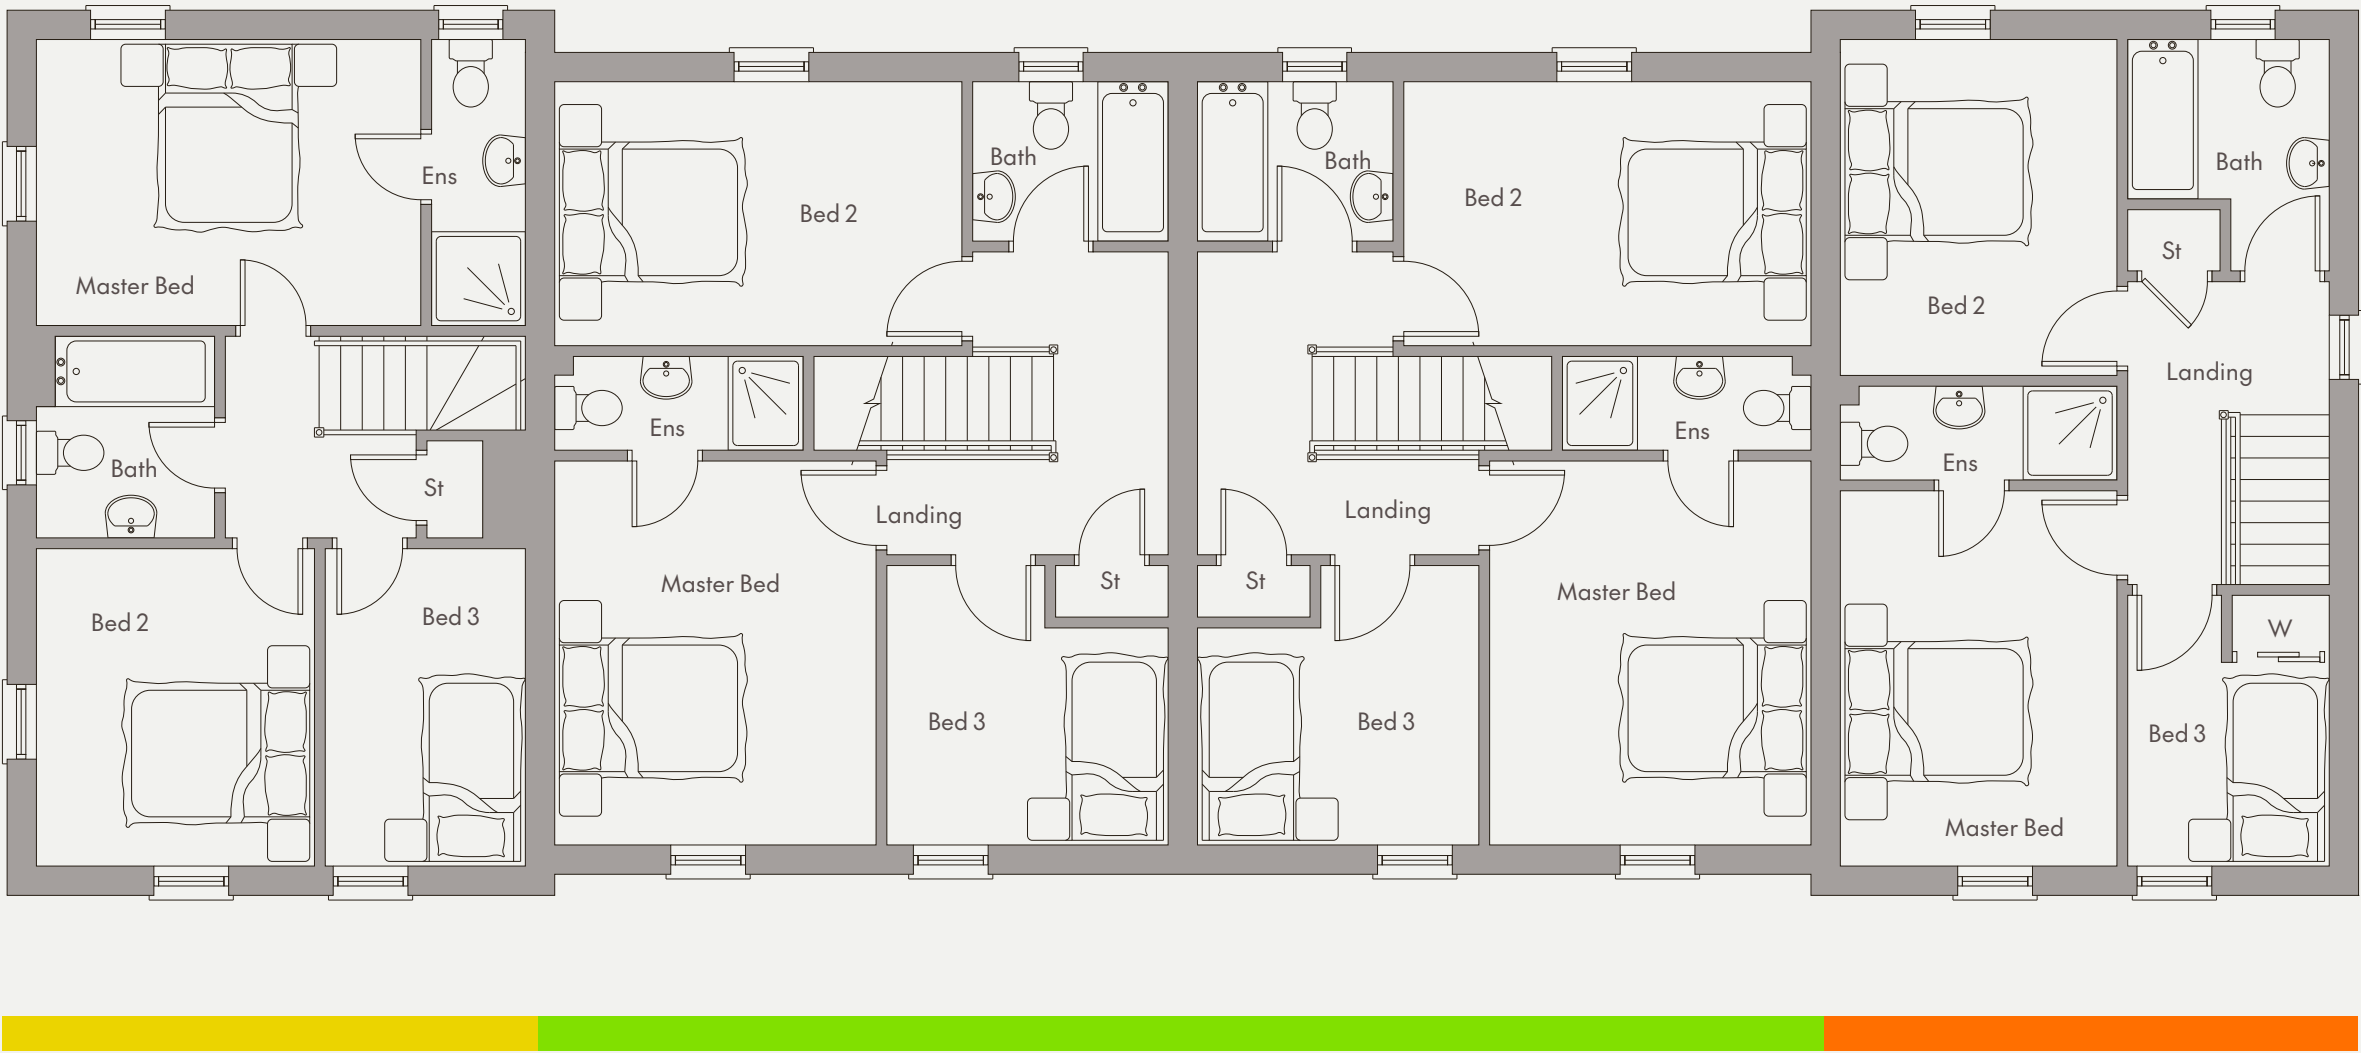

The Hanover

Ground floor		First floor	
Lounge	17'1" × 11'1"	Master Bedroom	13'5" × 10'0"
Kitchen / Dining	17'1" × 10'0"	Ensuite	10'0" × 3'3"
WC	6'7" × 3'3"	Bedroom 2	11'1" × 9'9"
		Bedroom 3	11'1" × 7'0"
		Bathroom	7'1" × 6'3"

The Fenwick

Ground floor		First floor	
Lounge	17'1" × 13'5" (max)	Master Bedroom	13'5" × 11'3"
Kitchen / Dining	17'1" × 9'3"	Ensuite	8'8" × 3'3"
WC	6'5" × 3'3"	Bedroom 2	14'3" × 9'3"
		Bedroom 3	9'10" × 9'9" (max)
		Bathroom	6'10" × 5'7"

The Kilburn

Ground floor		First floor	
Lounge	16'9" × 13'3" (max)	Master Bedroom	13'2" × 9'8"
Kitchen / Dining	17'1" × 11'9" (max)	Ensuite	9'8" × 3'3"
WC	6'0" × 3'5"	Bedroom 2	11'9" × 9'8"
		Bedroom 3	9'6" × 7'1" (max)
		Bathroom	8'1" × 7'1" (max)

The Latimer, The Maple, The Newton & The Onslow



The Latimer

Site: 502

3 Bedroom Townhouses
Total floor area: 1,066 sq ft (approx)

The Maple

Sites: 477, 503 & 507

3 Bedroom Townhouses
Total floor area: 879 sq ft (approx)

The Newton

Sites: 476, 504 & 508



3 Bedroom Townhouses
Total floor area: 1,003 sq ft (approx)

The Onslow

Sites: 475, 478, 505, 506 & 509

3 Bedroom Townhouses
Total floor area: 879 sq ft (approx)

The Latimer, The Maple, The Newton & The Onslow

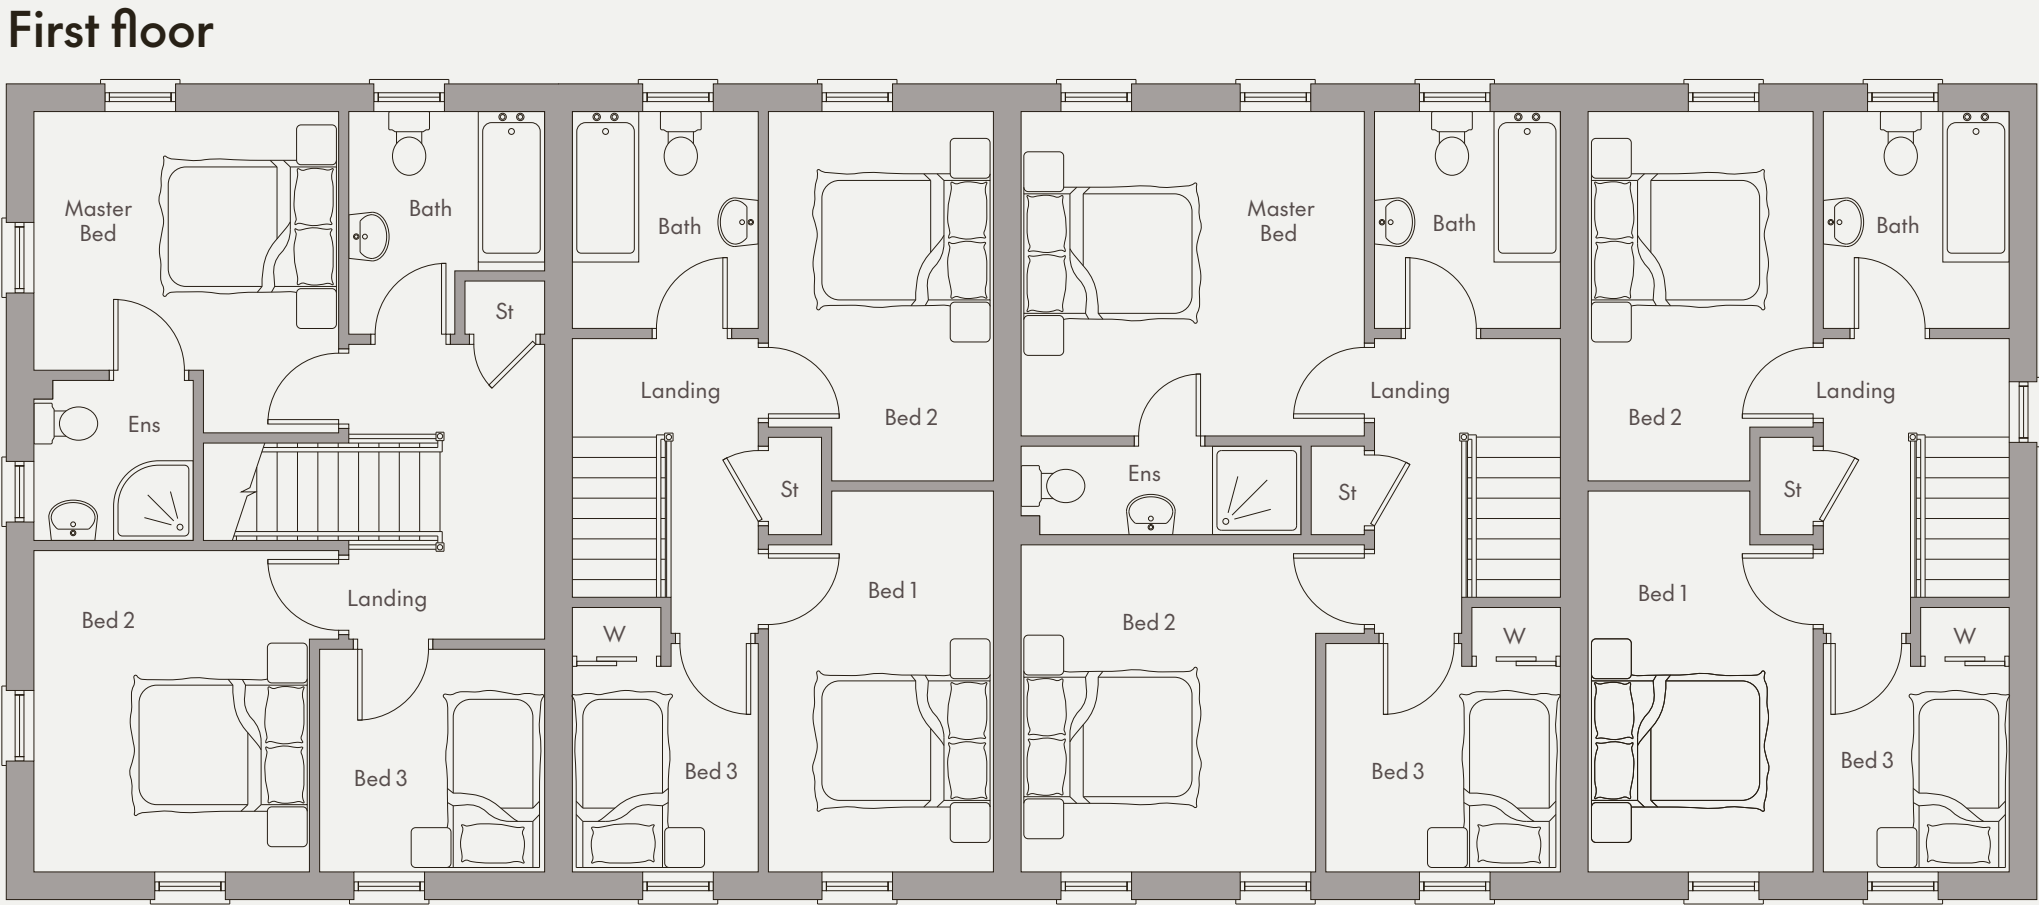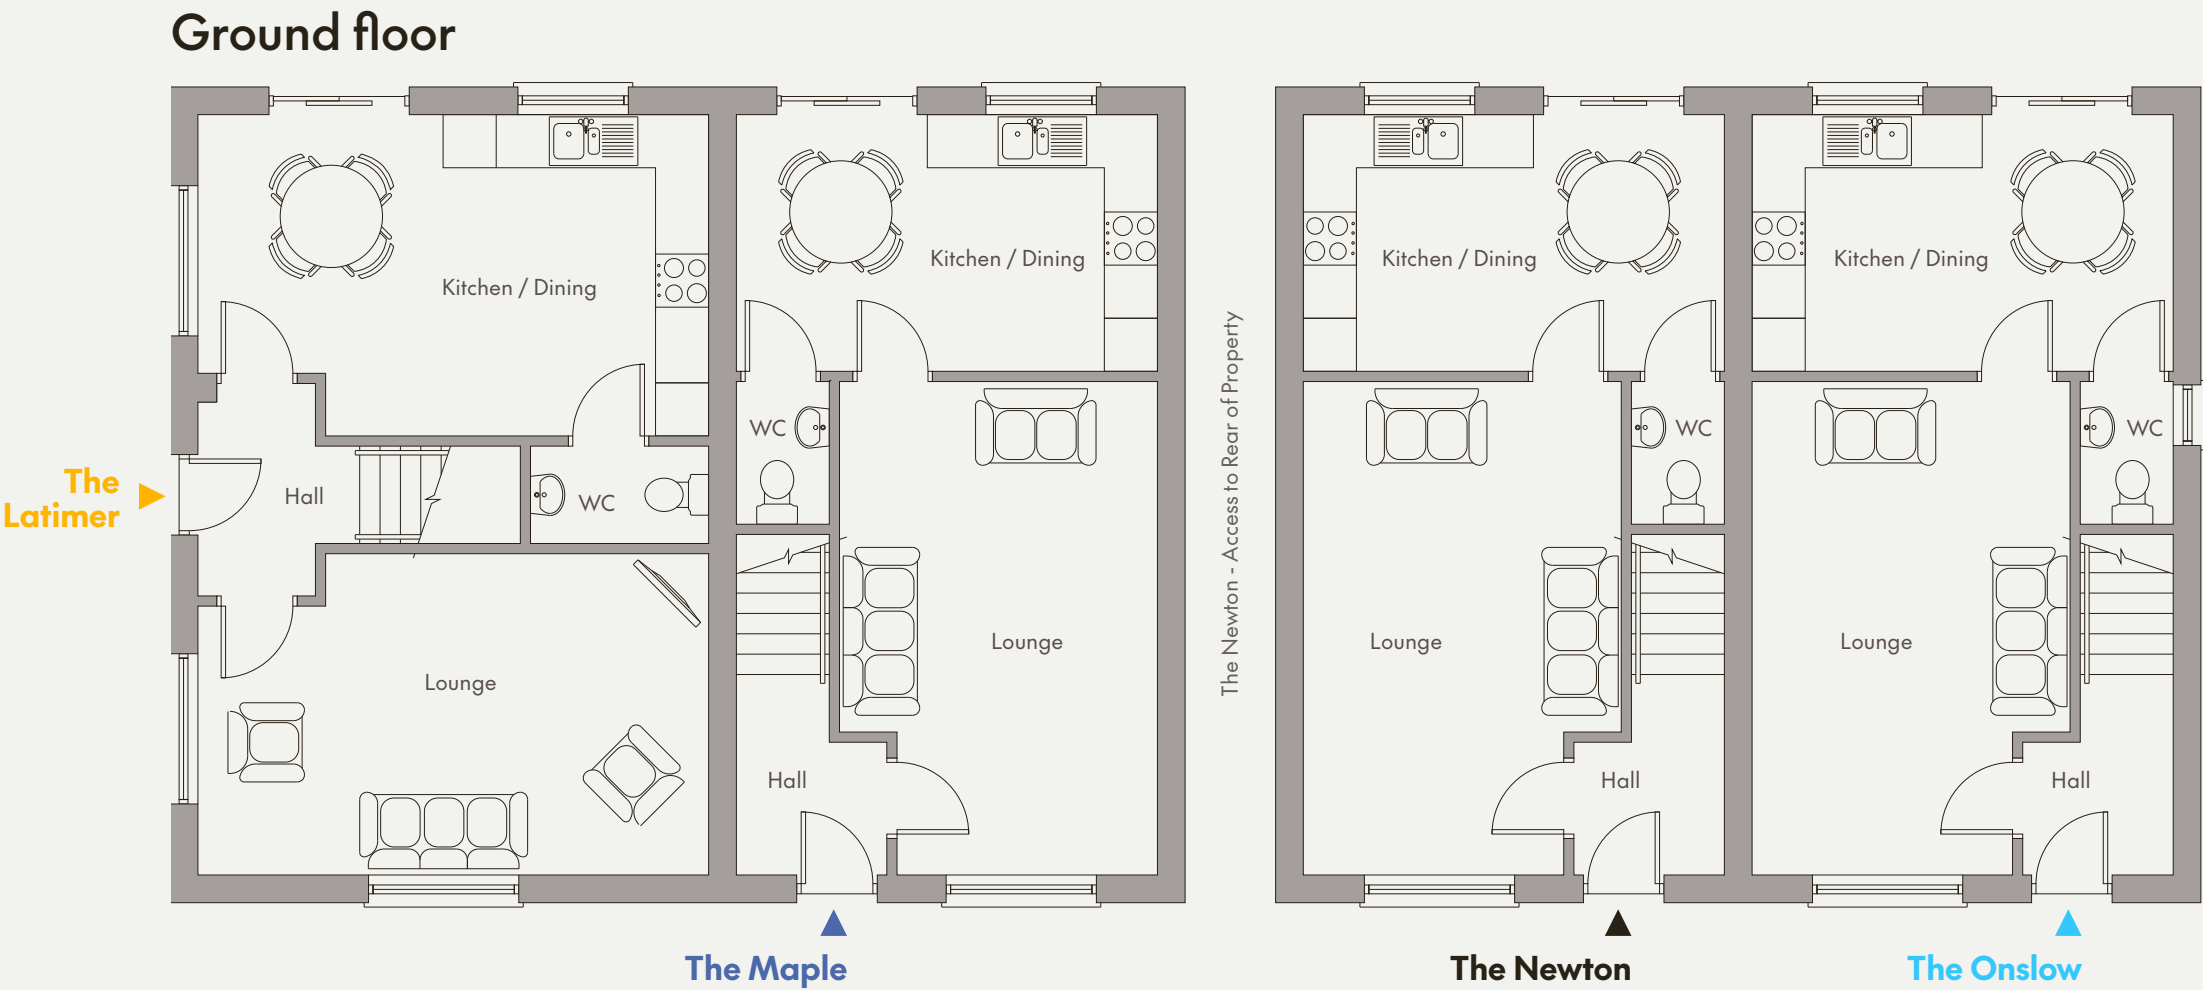

The Latimer		The Newton	
Ground floor		Ground floor	
Lounge	18'11" × 11'11" (max)	Lounge	18'3" × 11'9" (max)
Kitchen / Dining	18'11" × 11'11" (max)	Kitchen / Dining	15'7" × 9'6"
WC	6'7" × 3'7"	WC	5'3" × 3'5"
First floor		First floor	
Master Bedroom	11'11" × 11'4" (max)	Master Bedroom	12'9" × 12'0"
Ensuite	5'11" × 5'11"	Ensuite	10'4" × 3'3"
Bedroom 2	11'11" × 11'4" (max)	Bedroom 2	12'9" × 12'1" (max)
Bedroom 3	8'4" × 8'3"	Bedroom 3	8'8" × 8'6" (max)
Bathroom	8'3" × 7'3" (max)	Bathroom	8'0" × 6'11"

The Maple		The Onslow	
Ground floor		Ground floor	
Lounge	18'3" × 11'9" (max)	Lounge	18'3" × 11'9" (max)
Kitchen / Dining	15'7" × 9'6"	Kitchen / Dining	15'7" × 9'6"
WC	5'3" × 3'5"	WC	5'3" × 3'5"
First floor		First floor	
Bedroom 1	14'1" × 8'4" (max)	Bedroom 1	14'1" × 8'4" (max)
Bedroom 2	13'8" × 8'4" (max)	Bedroom 2	13'8" × 8'4" (max)
Bedroom 3	8'6" × 6'11" (max)	Bedroom 3	8'6" × 6'11" (max)
Bathroom	8'0" × 6'11"	Bathroom	8'0" × 6'11"

The Penrose & The Sheraton



The Penrose
3 Bedroom Townhouse
Total floor area: 988 sq ft (approx)

Sites: 462, 464, 466 & 468


The Sheraton
3 Bedroom Townhouse
Total floor area: 1,114 sq ft (approx)

Sites: 463 & 467



Computer visual

Ground floor

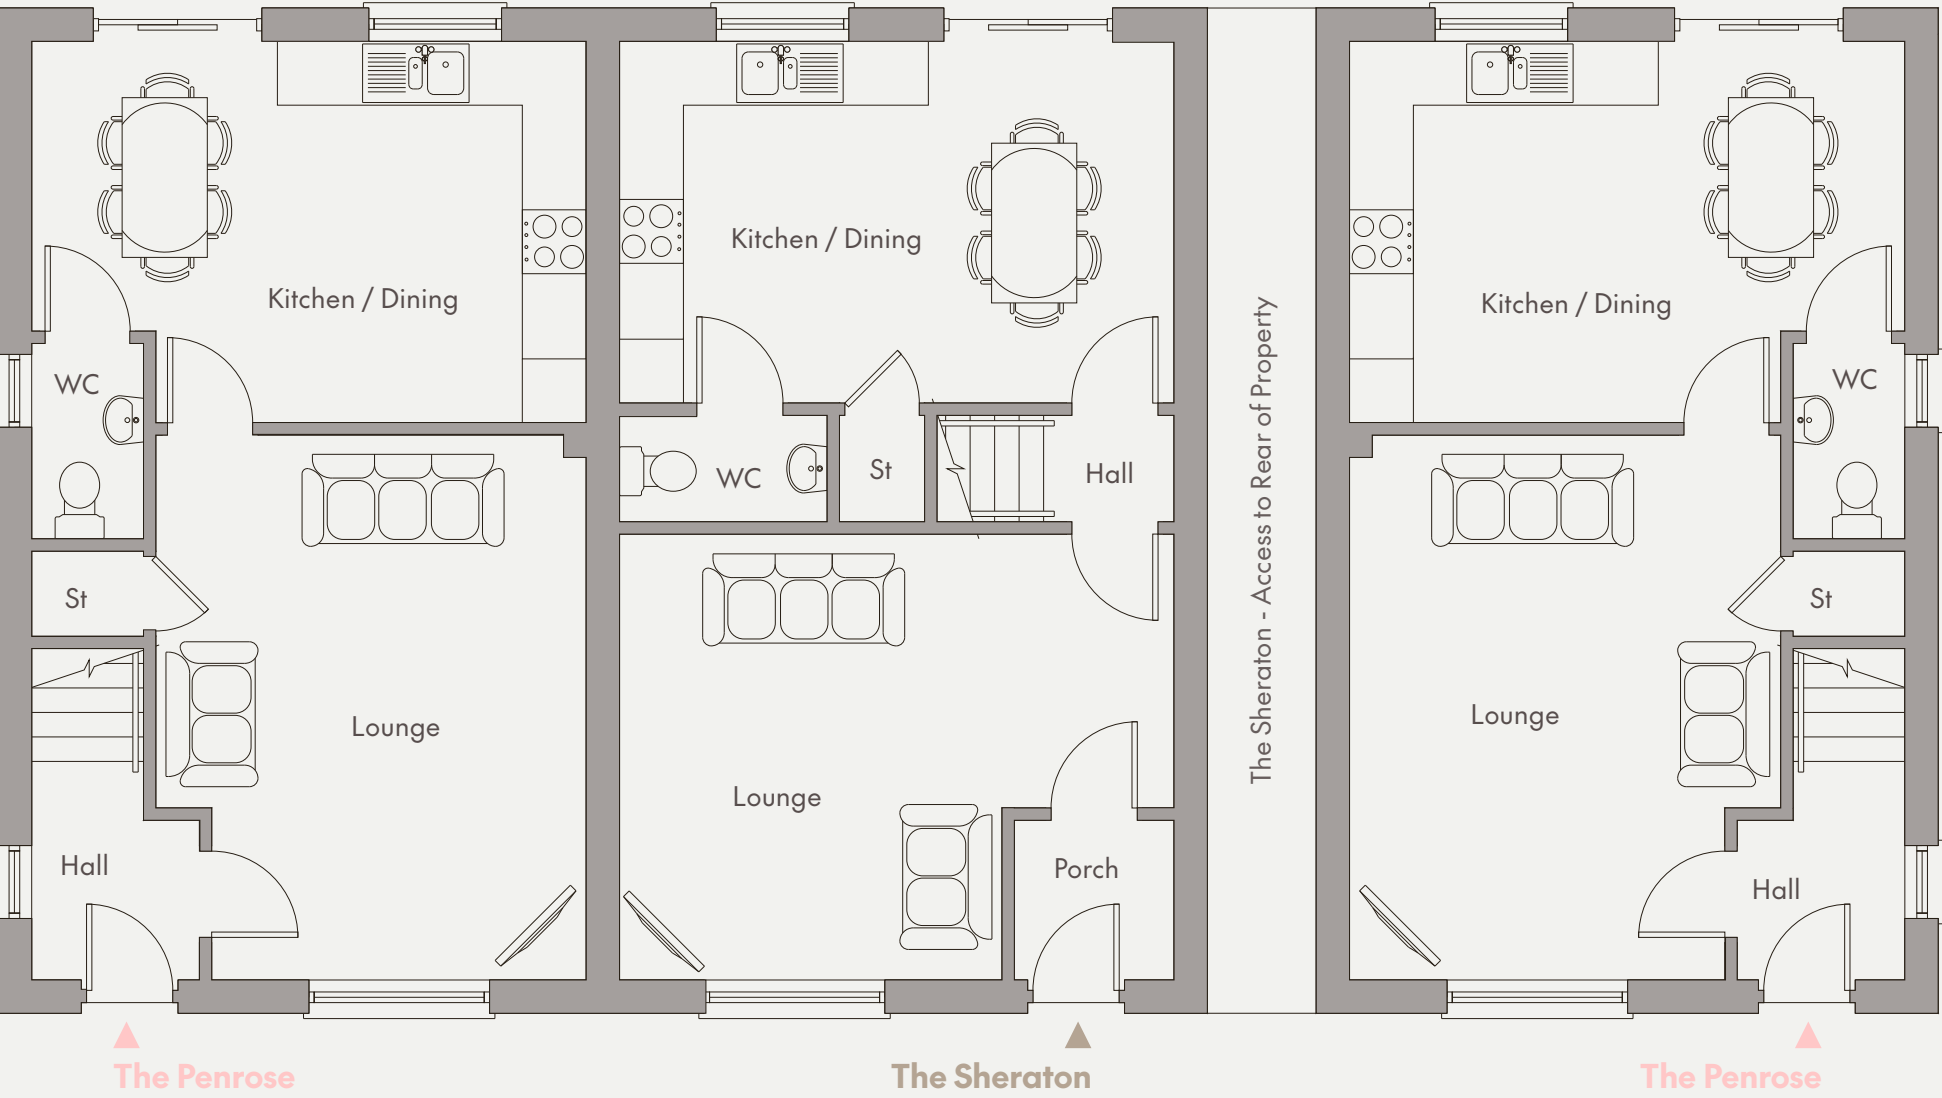

The Penrose


Ground floor

Lounge	16'10" × 13'3" (max)
Kitchen / Dining	17'1" × 11'9" (max)
WC	6'0" × 3'5"

First floor

Master Bedroom	13'2" × 9'8"
Ensuite	9'8" × 3'3"
Bedroom 2	11'9" × 9'8"
Bedroom 3	9'6" × 7'1" (max)
Bathroom	8'1" × 7'1" (max)

First floor

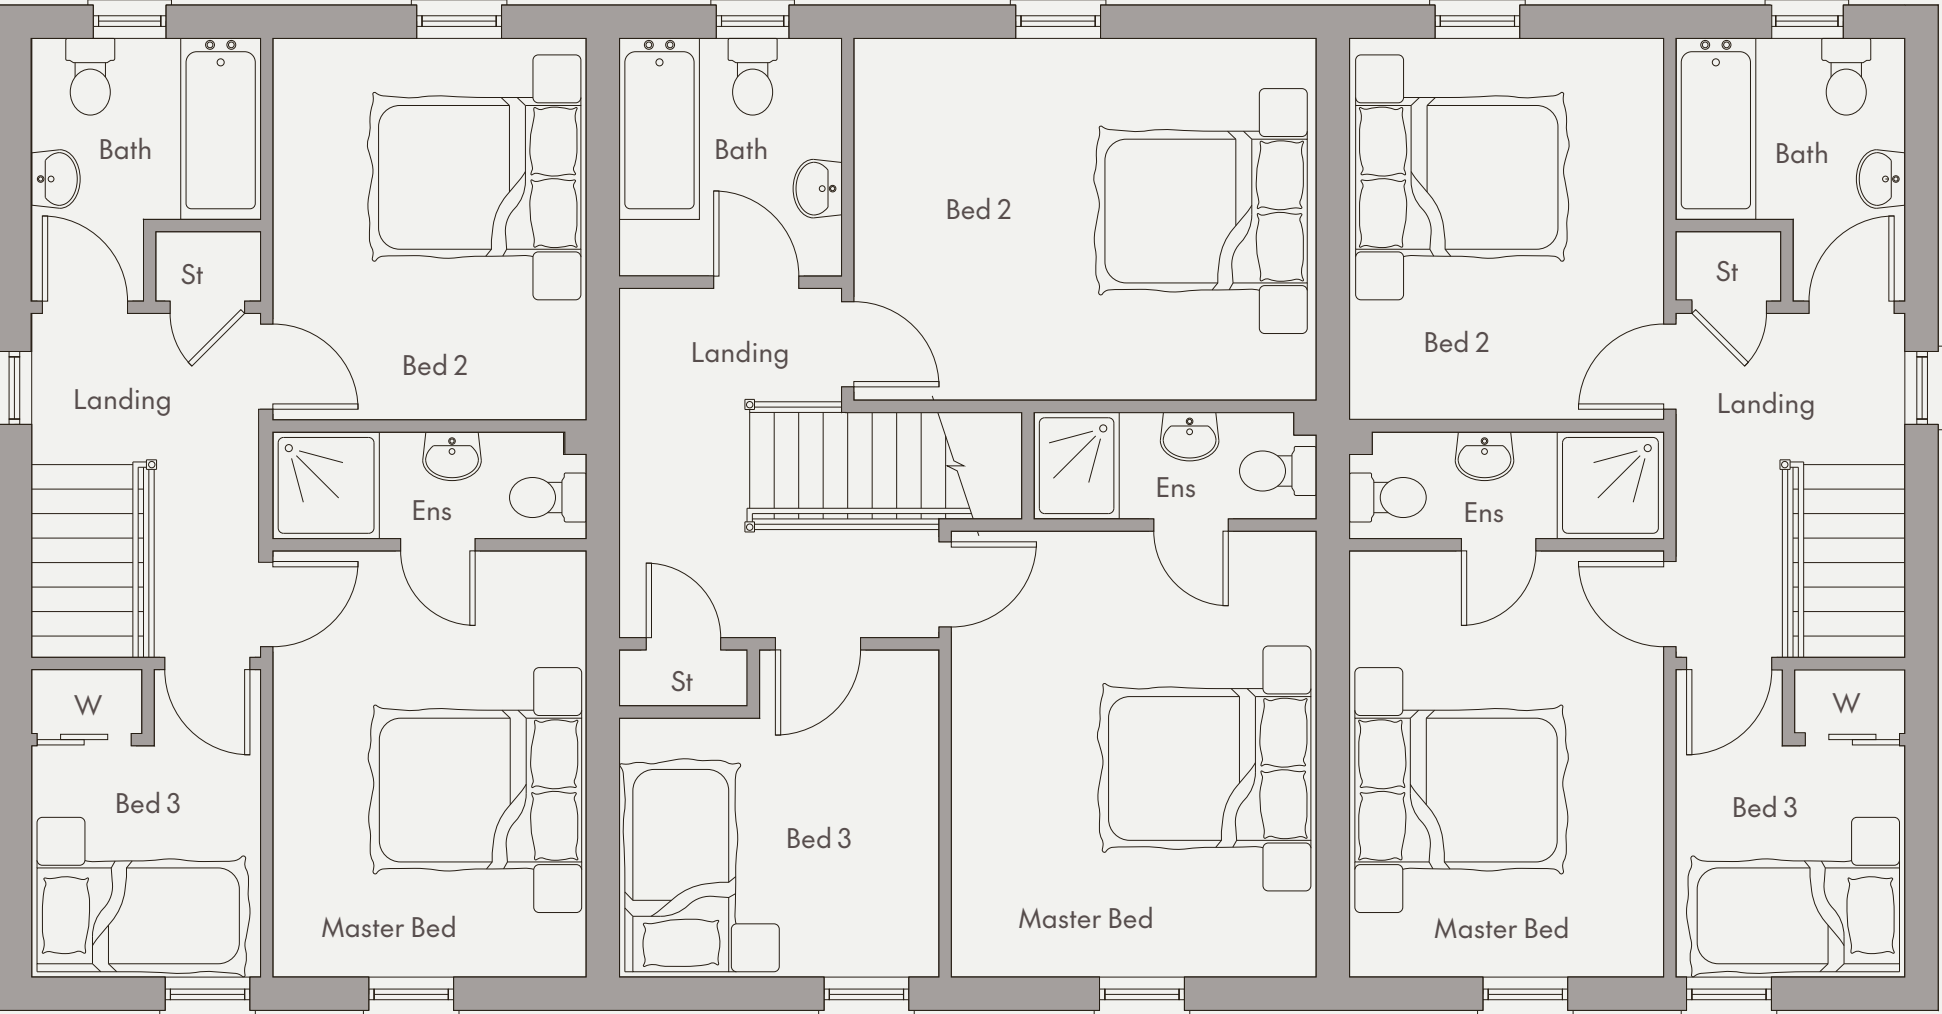

The Sheraton

Ground floor


Lounge	17'1" × 13'9" (max)
Kitchen / Dining	17'1" × 11'2"
WC	6'5" × 3'3"

First floor

Master Bedroom	13'9" × 11'3"
Ensuite	8'8" × 3'3"
Bedroom 2	14'3" × 11'2"
Bedroom 3	10'1" × 9'10" (max)
Bathroom	7'4" × 6'10"

Enler Village

Your home matters

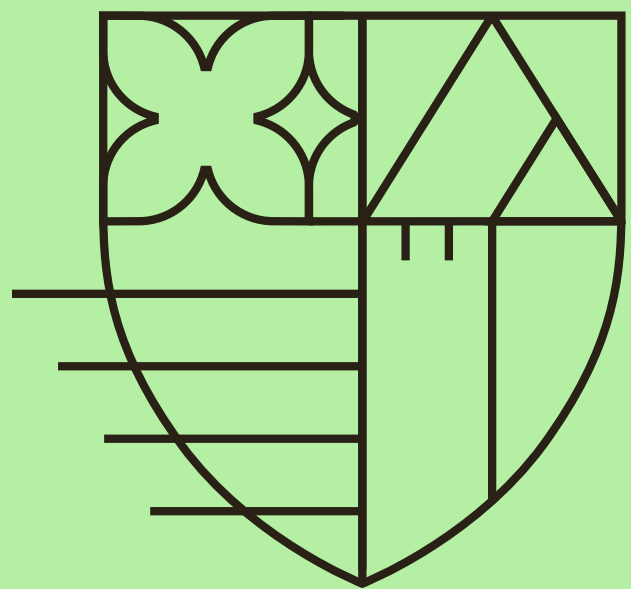

03.



Your new home in 8 steps: First-time buyer

Buying your first home is exciting, but knowing where to start can be tricky. That's why we've broken it down into eight simple steps.

First, check if you're eligible for a mortgage. Then, once you've found the right home, secure it with a booking deposit. Our Selling Agent will guide you and request your solicitor's details — if you don't have one, we can recommend trusted options.

Wherever you are on your journey, we're here to help. Let's get you moving!

[See 'First-time buyer guide'](#)

[See 'Existing home owner guide'](#)

1. Secure your mortgage eligibility

2. Choose your home and solicitor

3. Sort your booking and start the process

4. Formalise your mortgage application

5. Select your home finishes

6. Sign your contract and pay deposit

7. Review your final account

8. Completion of your home

Made for living **by Hagan**

1.**Experience that builds better places to live**

With over 37 years of homebuilding behind us, we know what matters. Every home is part of a bigger picture—designed for how people really live, now and in the future.

2.**Beautifully made, built to last**

We set a high bar for quality. Our homes are finished with care, precision and a clear ambition to create something that feels special from day one.

3.**Homes with more vision**

Every layout, detail and finish is shaped by our in-house design team. We focus on flow, character and potential—so your home not only works well, it feels right.

4.**Fairly priced, thoughtfully planned**

We deliver lasting value through good design, lower running costs and homes that hold their worth over time.

5.**Designed efficient**

From insulation to smart heating, our homes retain heat and reduce energy use. Modern systems make life simpler—and more affordable.

6.**We stand by what we build**

Every home comes with two years of cover from Hagan for defects in workmanship or materials. They are also protected by a 10-year NHBC structural warranty.

7.**Support that's genuinely helpful**

We stay involved after you move in, with a dedicated after-sales team and clear, reliable support when you need it most.

8.**Make it your own**

Choose from a wide range of finishes—from worktops to handles and doors. Our visualiser helps you picture your space before it's built.

9.**Part of something bigger**

Our homes are well-placed near schools, shops and green space—and often part of wider regeneration that brings fresh energy to local communities.

10.**A smart move for the future**

With strong resale potential and a reputation for quality, a Hagan home is more than a good place to live—it's a move you can feel confident about.



Support that stays with you

Customer care at Hagan starts the day you reserve your home. From your personal handover with our site team to the welcome pack and walkthrough, we make sure everything feels clear, considered and ready for you.


Every home is carefully inspected before you move in. If anything needs attention, we'll handle it—promptly, with a straightforward process and someone real to talk to.

You're covered too. We take responsibility for any defects in workmanship or materials for the first two years, with NHBC structural protection through to year ten. Appliance warranties are also included.



Because we don't just build homes—we take pride in them. And we look after the people who live in them.

For Hagan, it's personal.

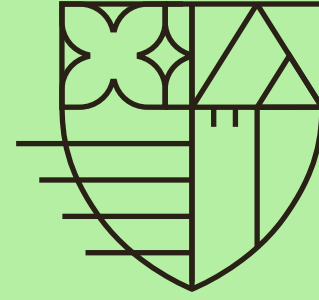

Enler Village

Visit: haganhomes.co.uk

Contact: **028 9334 2234**

Book a viewing



HAGAN 
It begins at home

Hagan Business Park,
181 Templepatrick Road,
Ballyclare, Antrim, BT39 0RA

JOINT SELLING AGENTS



JOHNMINNIS

John Minnis

40 The Square, Comber
Telephone 028 9187 1212
www.johnminnis.co.uk
sgillies@johnminnis.co.uk

Michael
Chandler
ESTATE AGENTS

Michael Chandler Estate Agents

513 Ormeau Road, Belfast, BT7 3GU
Telephone 028 90 450 550
www.michael-chandler.co.uk
property@michael-chandler.co.uk

Please note that any visual or pictorial representations featured in this brochure including 3D computer generated images are intended for illustrative, concept purposes only and are often subject to change. Floor plans and site layouts are not to scale and all dimensions are approximate and subject to change. This brochure does not feature exact location or presence of specific or detailed items such as street lighting, sub stations or full finishes etc. All specific details (chosen plot/immediate boundaries etc.) should be checked with a selling agent, developer, or your legal advisor prior to purchase. Copyright notice: All rights reserved. The contents of this brochure may not be reproduced, copied, redistributed, or otherwise made available in whole or part without the prior written consent from Hagan Homes Ltd.