




N  
KEY PLAN  
NTS

#### LEGEND

SITE BOUNDARY  
SUBJECT PLANNING

NEW PROPOSED WINDOWS

EXISTING STRUCTURE

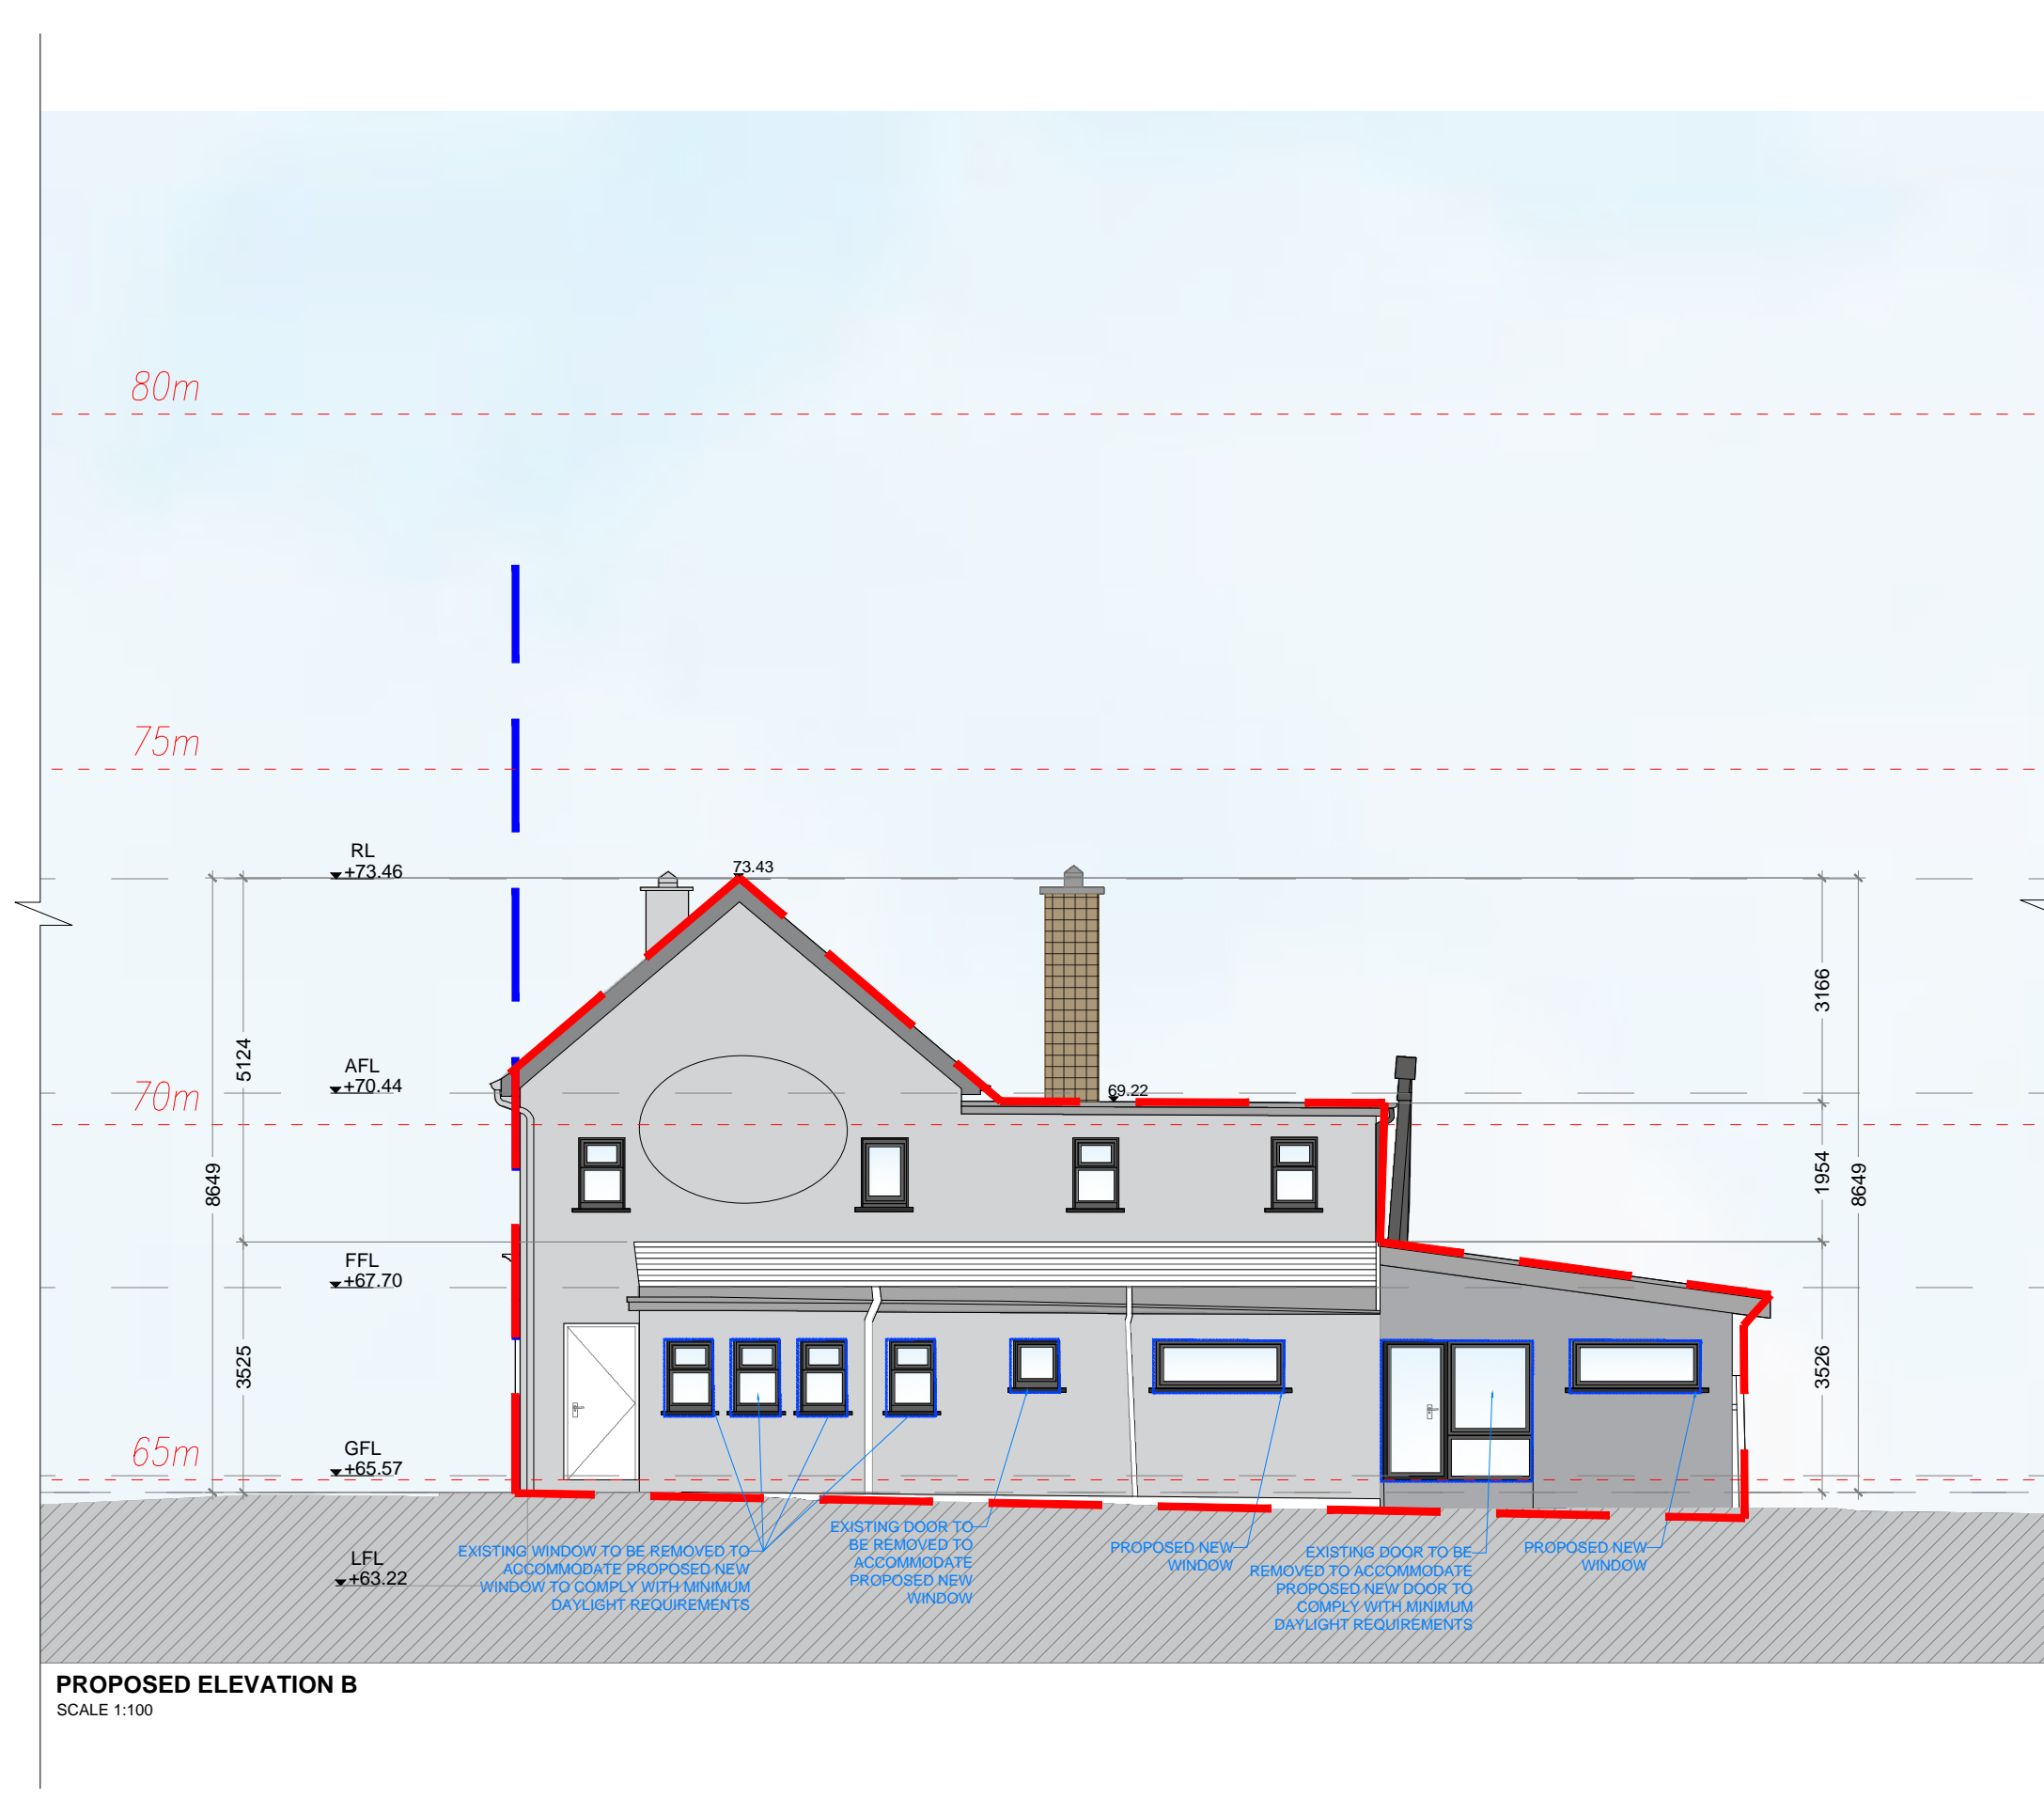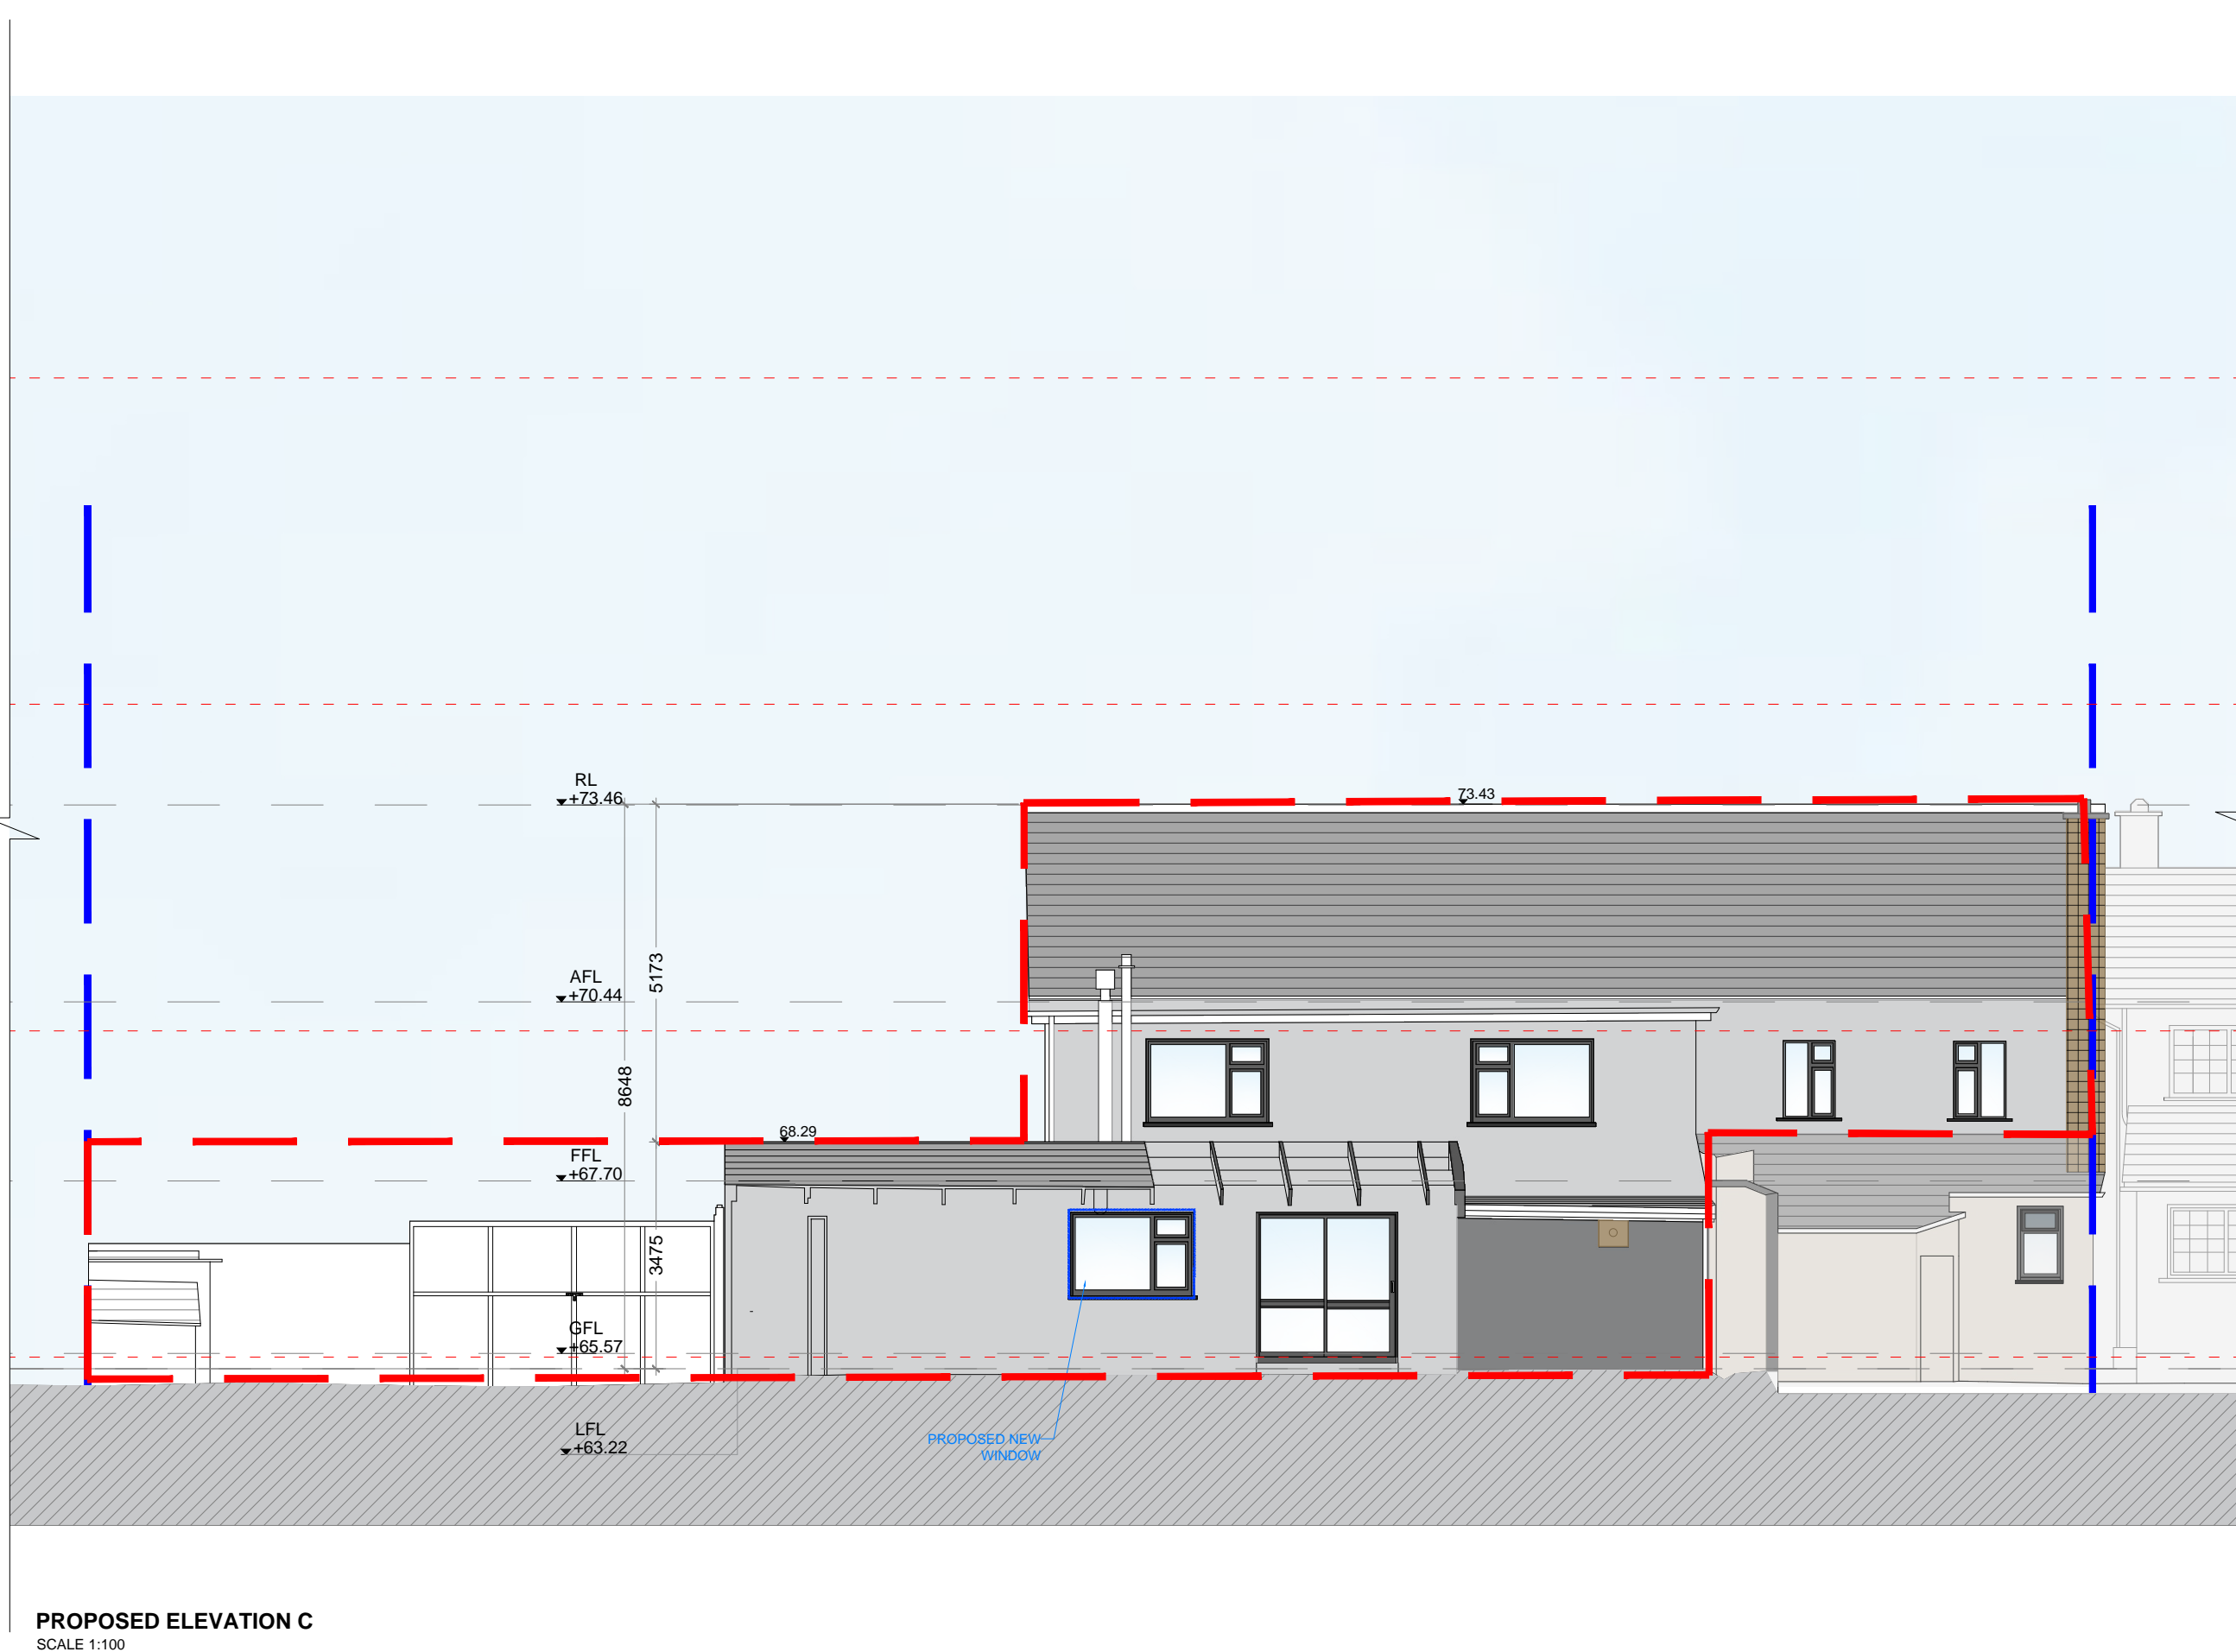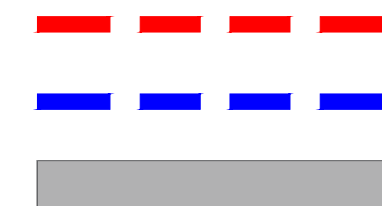

00.00.00	A	Issued For		AA	
DATE	REV	ISSUED FOR		BY	



CLIENT  
ROBERT GILMARTIN

PROJECT DETAILS  
PROPOSED CHANGE OF USE  
RESIDENTIAL DEVELOPMENT  
CALLAN, CO. KILKENNY

DRAWING TITLE  
PROPOSED ELEVATION A  
PROPOSED ELEVATION B  
PROPOSED ELEVATION C

PURPOSE  
PLANNING

DRAWN BY		REVIEWED BY	
EL	VP	SCALE	DATE
1:100	A1		JAN 2025
JOB NUMBER	PURPOSE NO.	DRAWING NO.	REVISION
2022_146	3.1	400	A