


COPYRIGHT STATEMENT

Except as otherwise permitted under the Copyright Designs and Patents Act 1988 this map may only be reproduced, stored or transmitted in any form or by any means, with the permission of Land & Property Services.

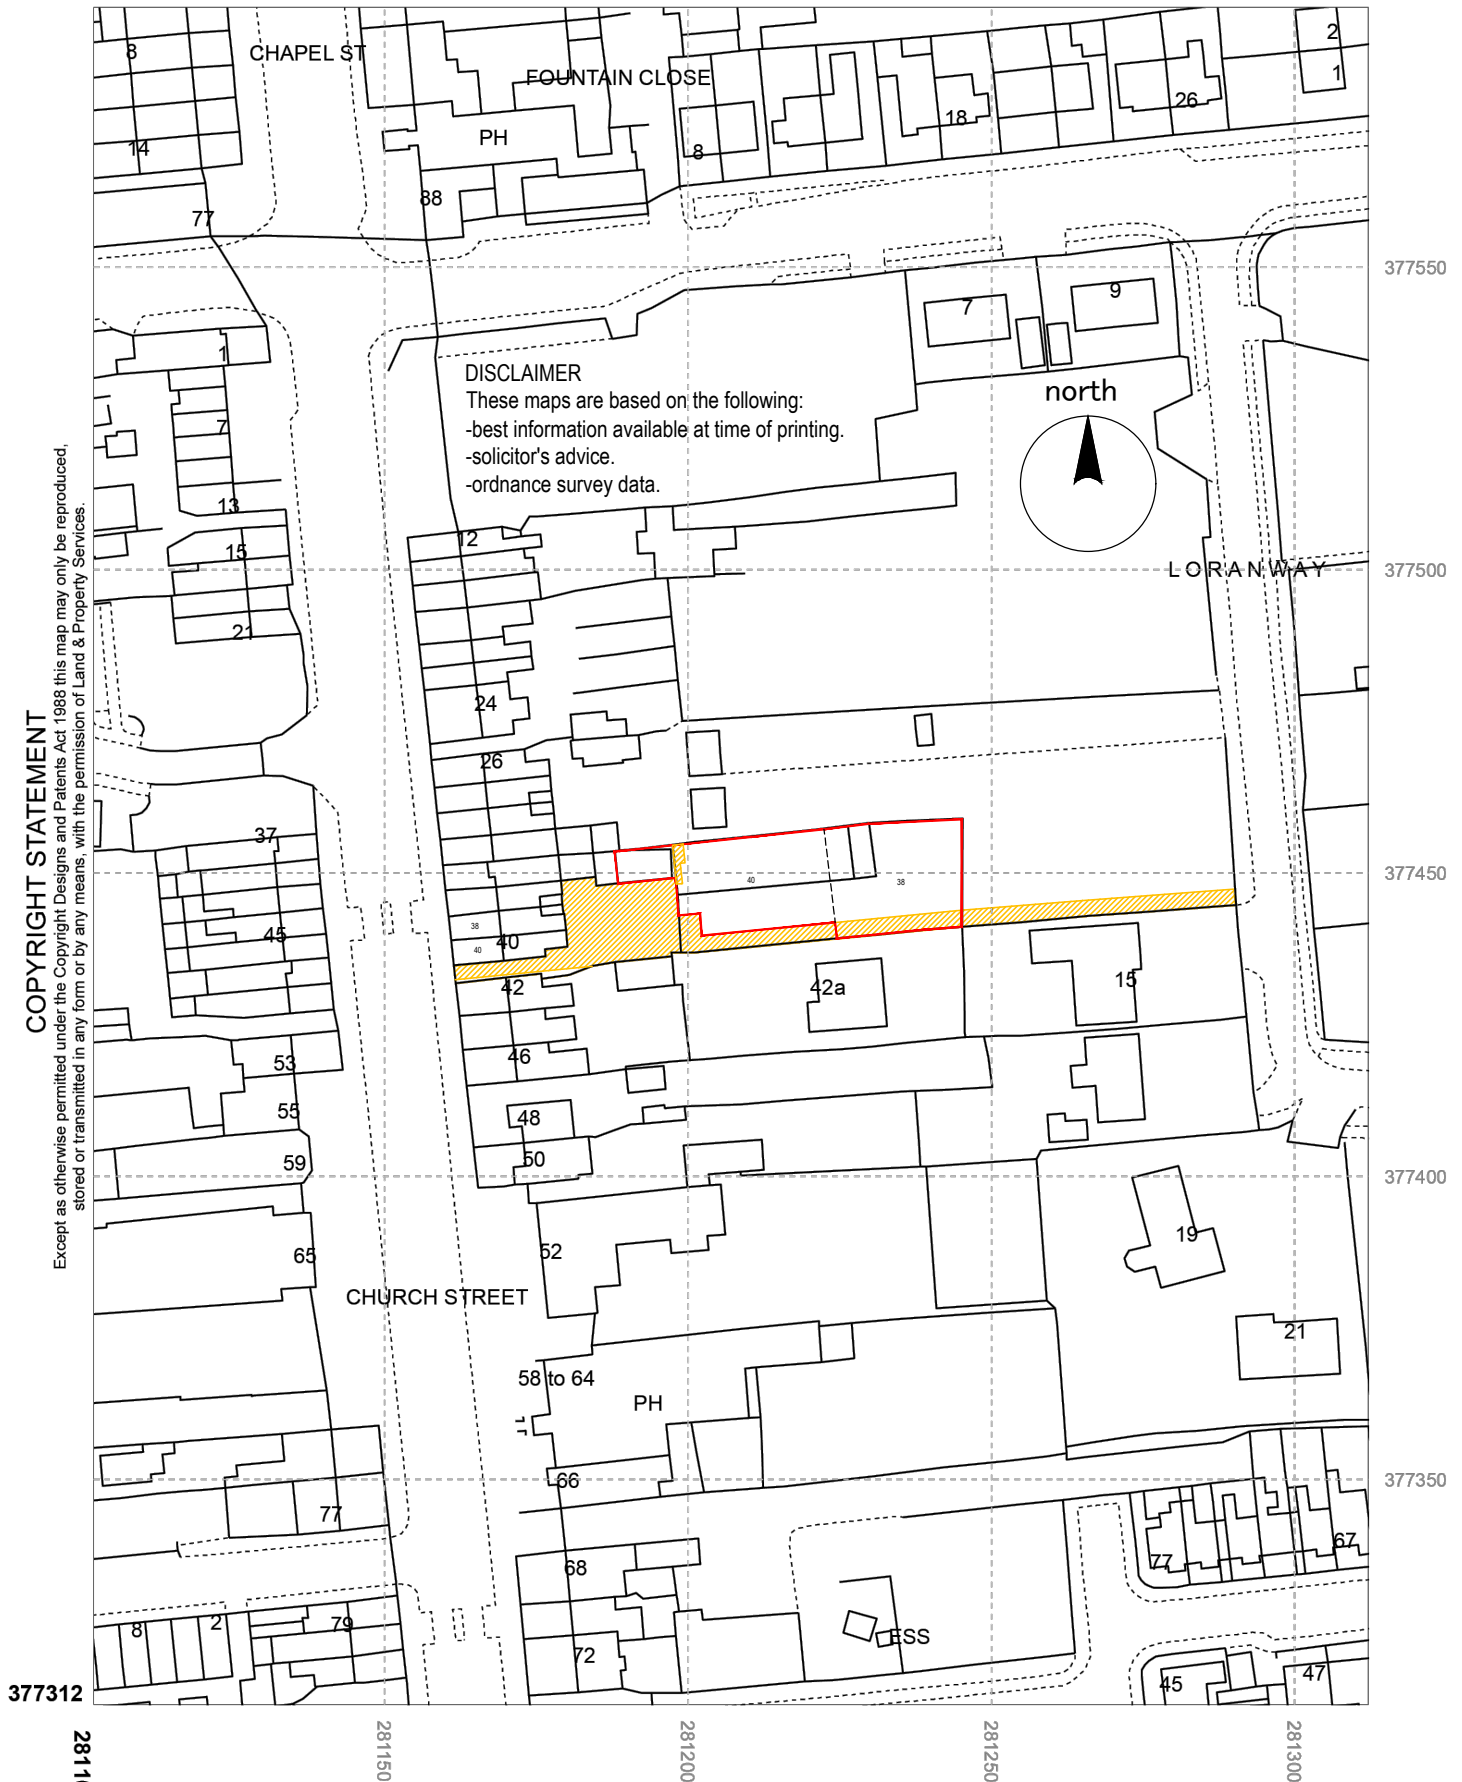

Every care has been taken to ensure accuracy in the compilation of this map at the time of publication. Land & Property Services cannot, however, accept responsibility for errors or omissions and when such are brought to our attention, the amendment of any future publication as appropriate shall be entirely at our discretion. Ordnance Survey of Northern Ireland and ACEmap® are registered Trademarks of Department of Finance and Personnel.

drawing: Retained Lands to Rear

scale: 1:1250

date: 08.11.23

project:
Lands at 38 & 40
Church St, Cookstown

drg no:
2319.102.B

eda
ARCHITECTS

Omagh Enterprise Centre,
41 Gortrush Ind Estate,
Great Northern Rd,
Omagh BT78 5LU
+44 28 8224 9494
eoghan@eda-architects.co.uk