


Application for Short Term Let Licence - Home Letting and Home Sharing , "2f2", 3 Viewforth Square - ref 529882
Fire

Second Floor

Approx 56.5 sq.m (608.1 sq.ft)

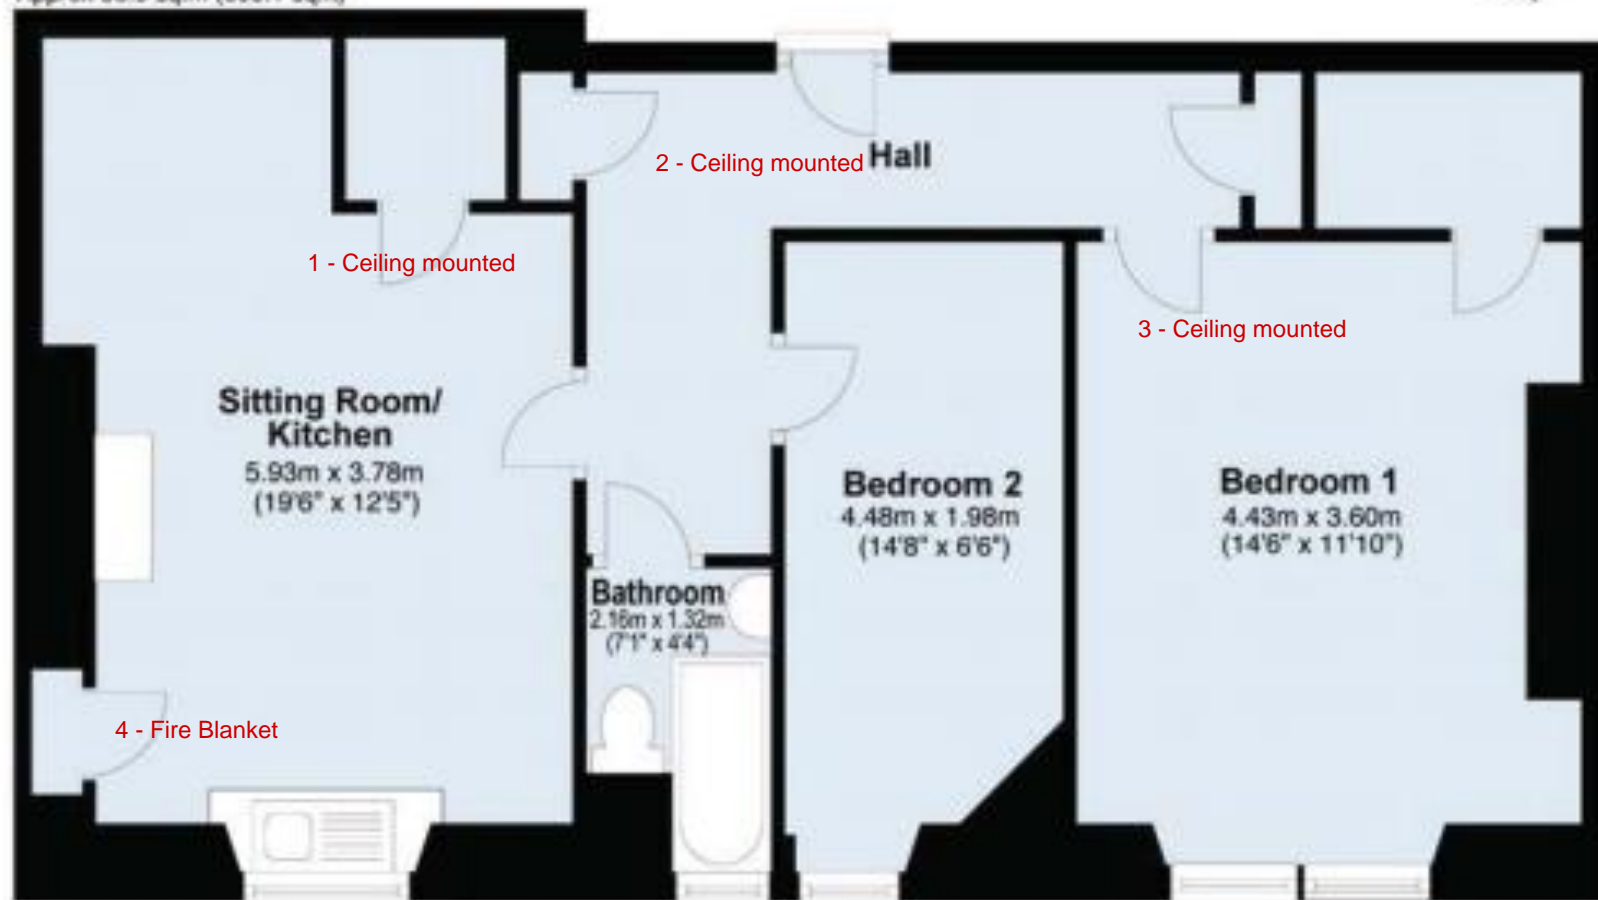

Plans by www.bymapmakers.co.uk

- 1 - Heat & Fire Detector
- 2 - Heat and Fire Detector
- 3 - Heat and Fire Detector
- 4 - Fire Blanket

Note: Compliant detection
installed 2022