



FRONT ELEVATION - to south east.

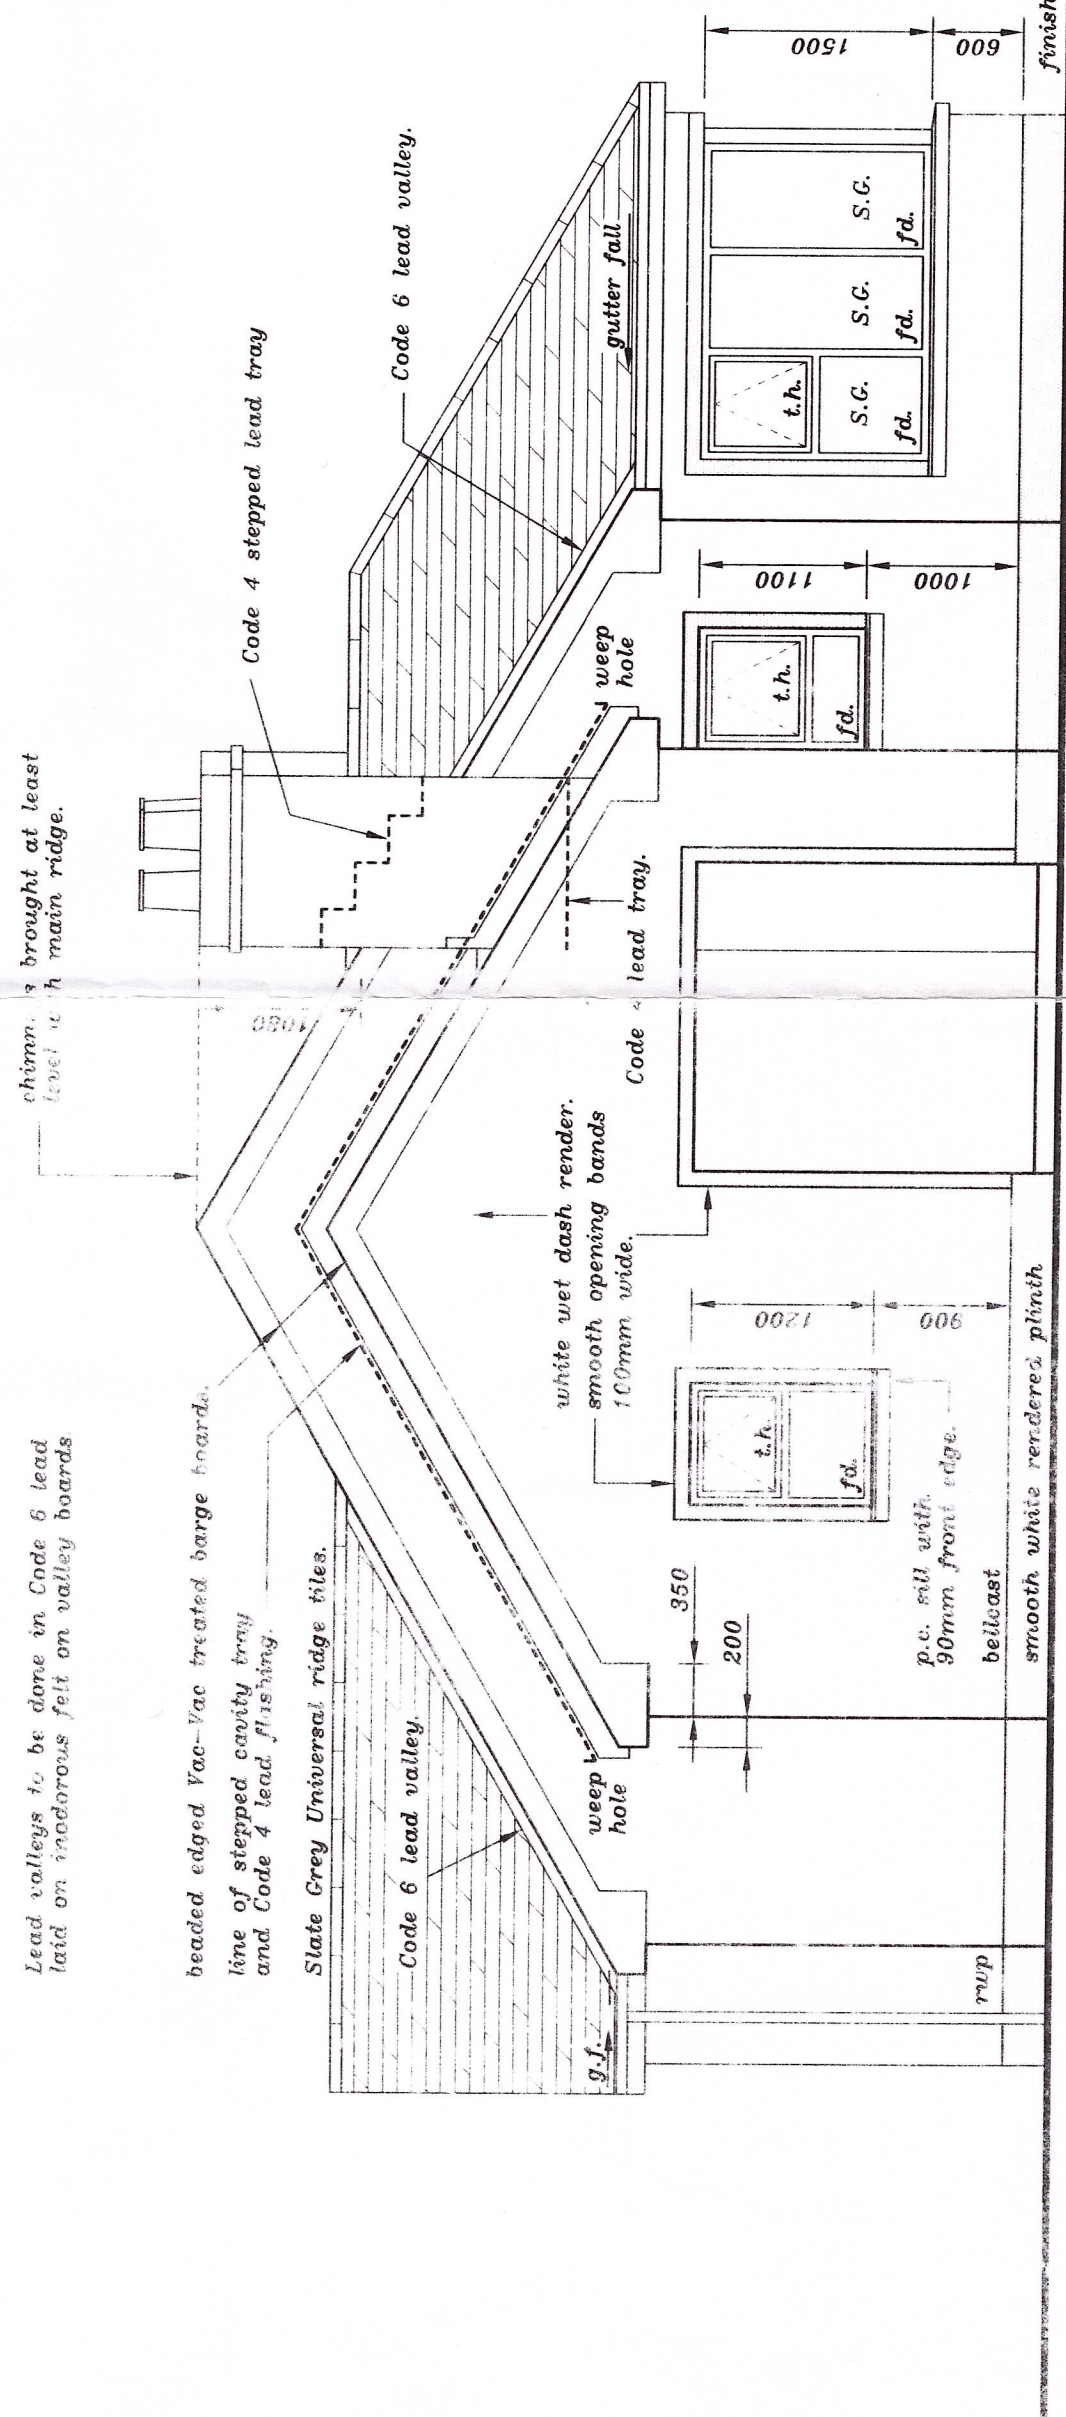


SIDE ELEVATION - to north east.

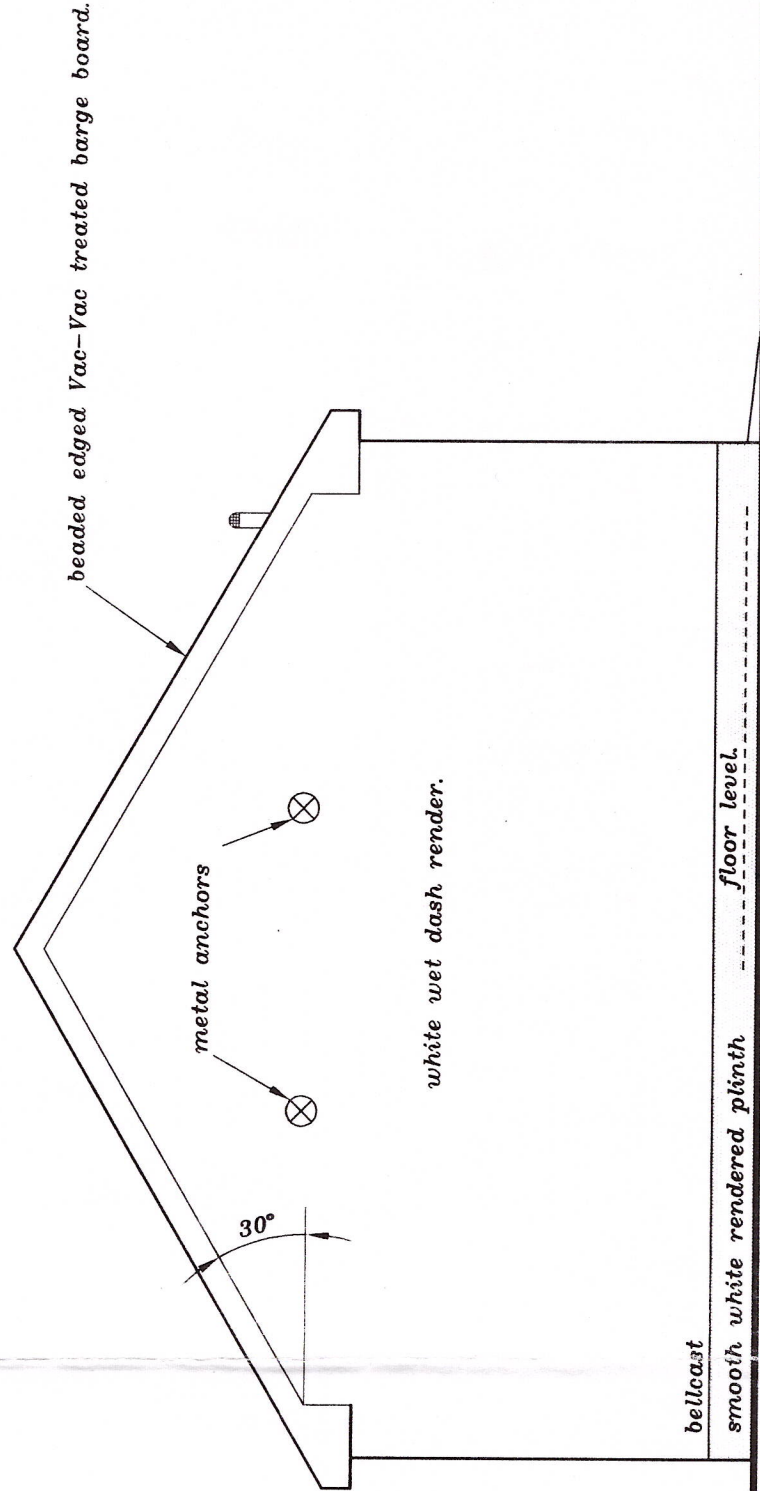

END VIEW - to south west.

DETACHED GARAGE.

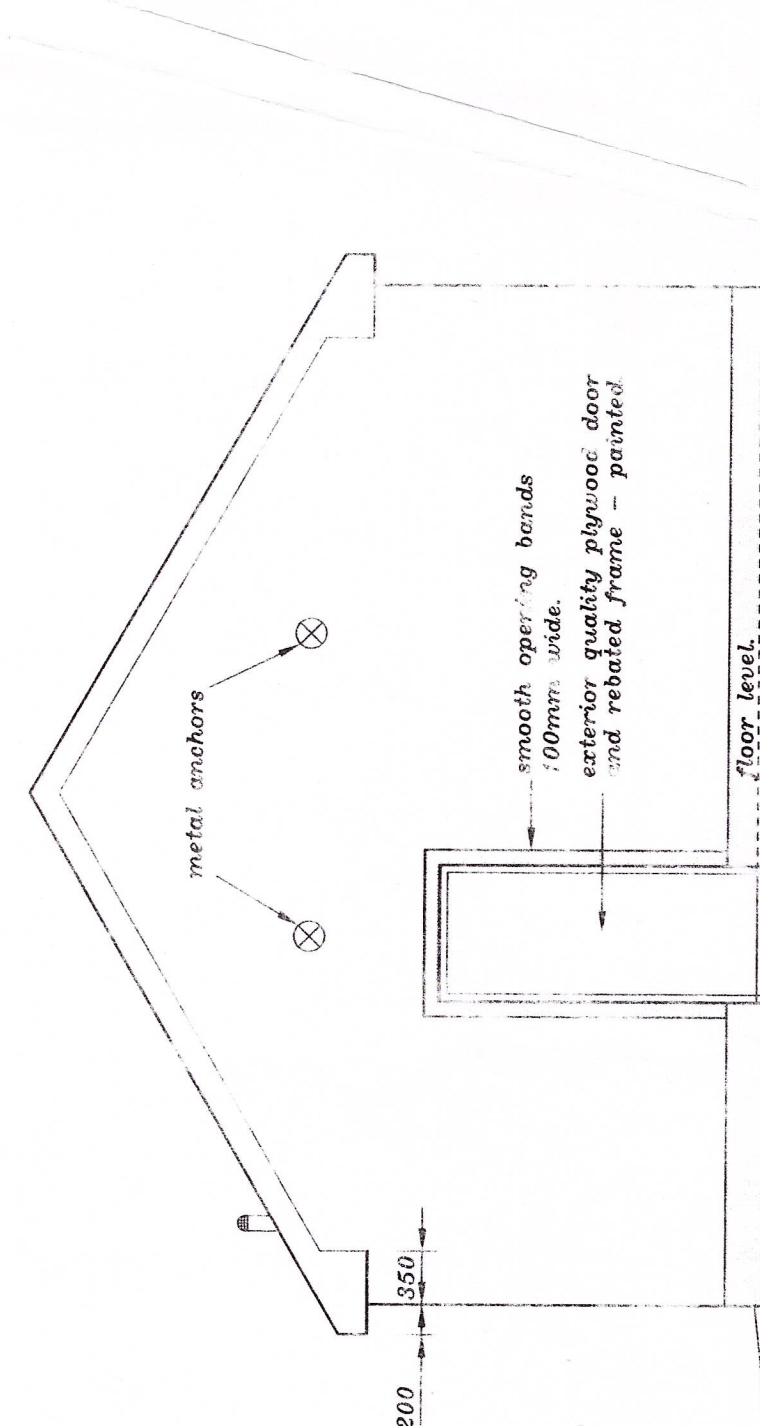

to north

FERMANAGH DISTRICT COUNCIL
APPROVED IN PRINCIPLE ARTICLE 19 OF THE BUILDING REGULATIONS ORDER 1997
Signed: *[Signature]*
Director of Building Control

FERMANAGH DISTRICT COUNCIL
RECEIVED
27 APR 2000
BUILDING CONTROL
OFFICE

7 F 1001873

It should be noted that in accordance with Article 19 of the Building Regulations Order 1997, approval is valid for 3 years from 1/6/00.

T. CHAMBERS & SONS (E) LTD., ENNISKILLEN.

Scale - 1 : 50

GARNET V. MILLS - ARCHITECTURAL CONSULTANT.
203 MAIN STREET, LISNASKEA, CO Fermanagh.

DIMENSIONS TO BE TAKEN IN PREFERENCE TO
SCALING. COPYRIGHT OF ALL DRAWINGS AND
THE WORK EXECUTED FROM THEM SHALL
REMAIN THE PROPERTY OF THE CONSULTANT