


REAR ELEVATION - to north west.

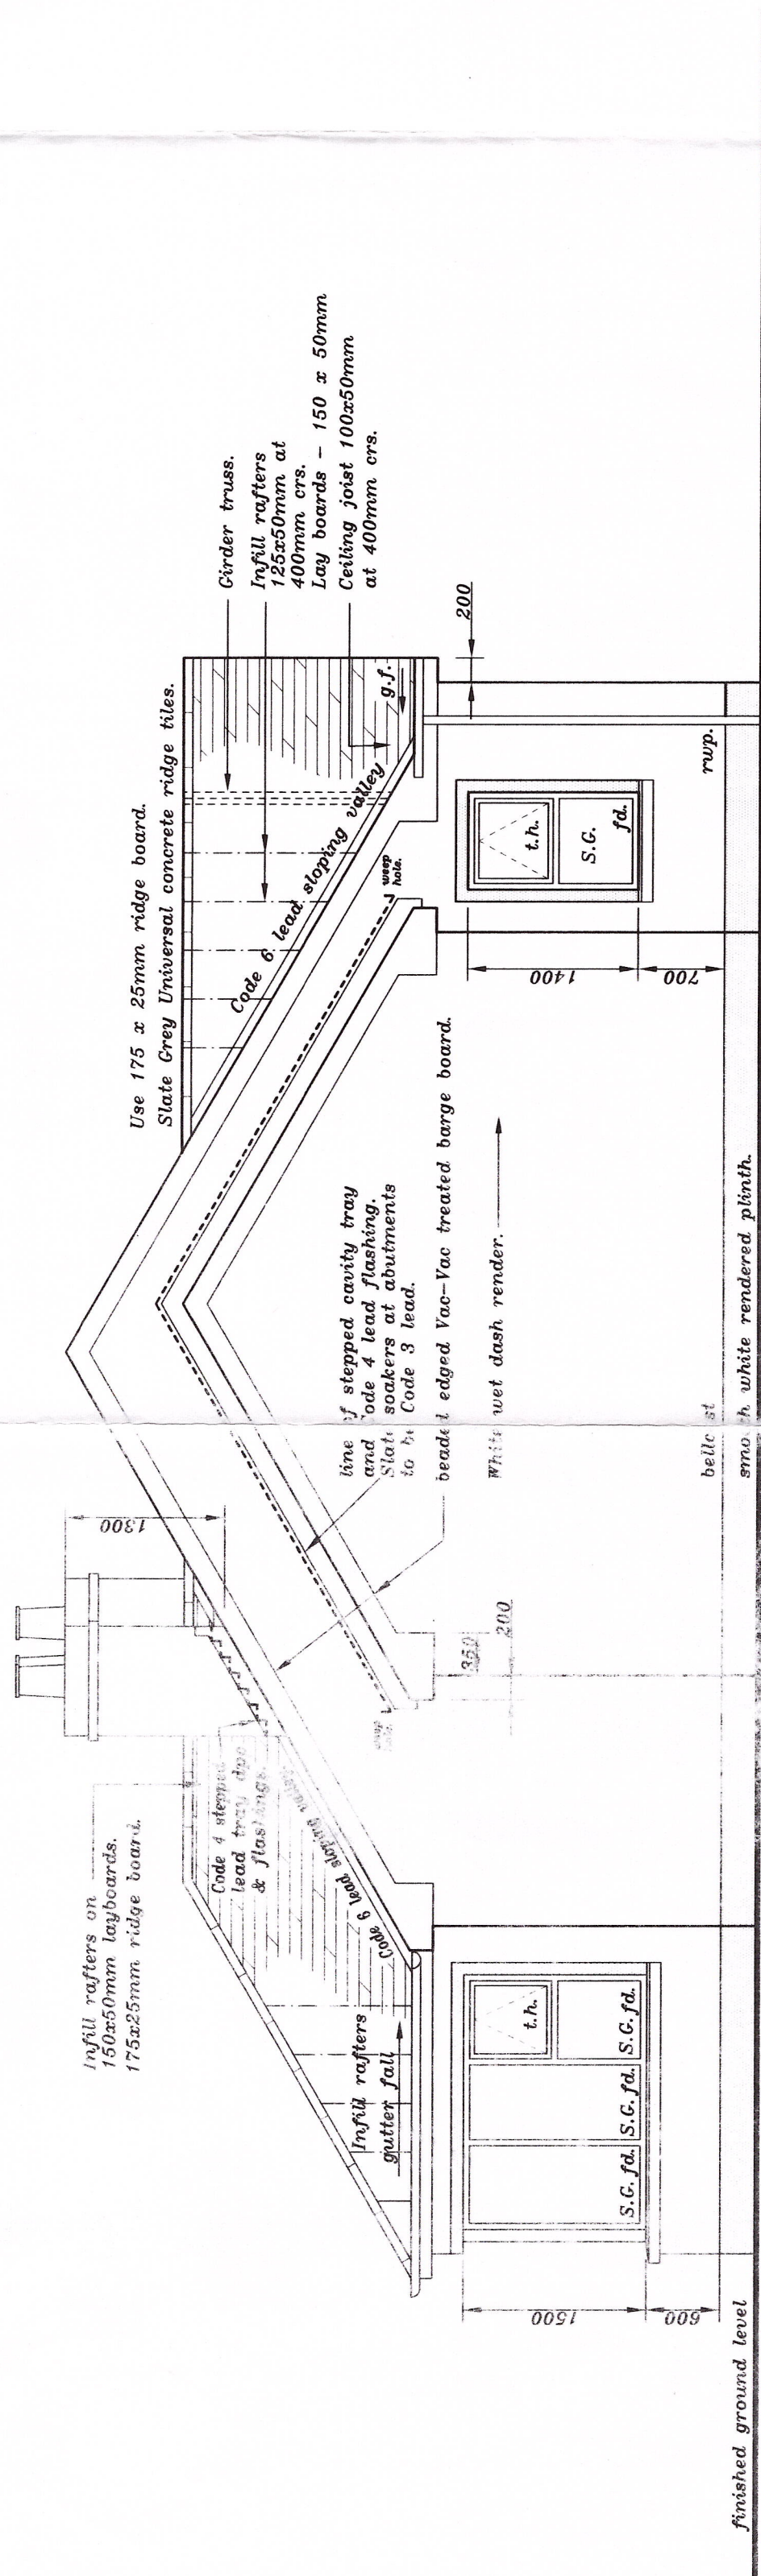

SIDE ELEVATION - to south west.

FERMANAGH DISTRICT COUNCIL
 APPROVED IN PURSUANCE OF ARTICLE 13 OF
 THE BUILDING REGULATIONS (N.I.) ORDER 1979
 Signed _____
 Director of Building Control
 It should be noted that in accordance with
 Article 19 of the above Order the
 approval is valid for 6 years from 1/6/00

FERMANAGH DISTRICT COUNCIL
 RECEIVED
 27 APR 2000
 BUILDING CONTROL
 OFFICE

F. 1001273.