


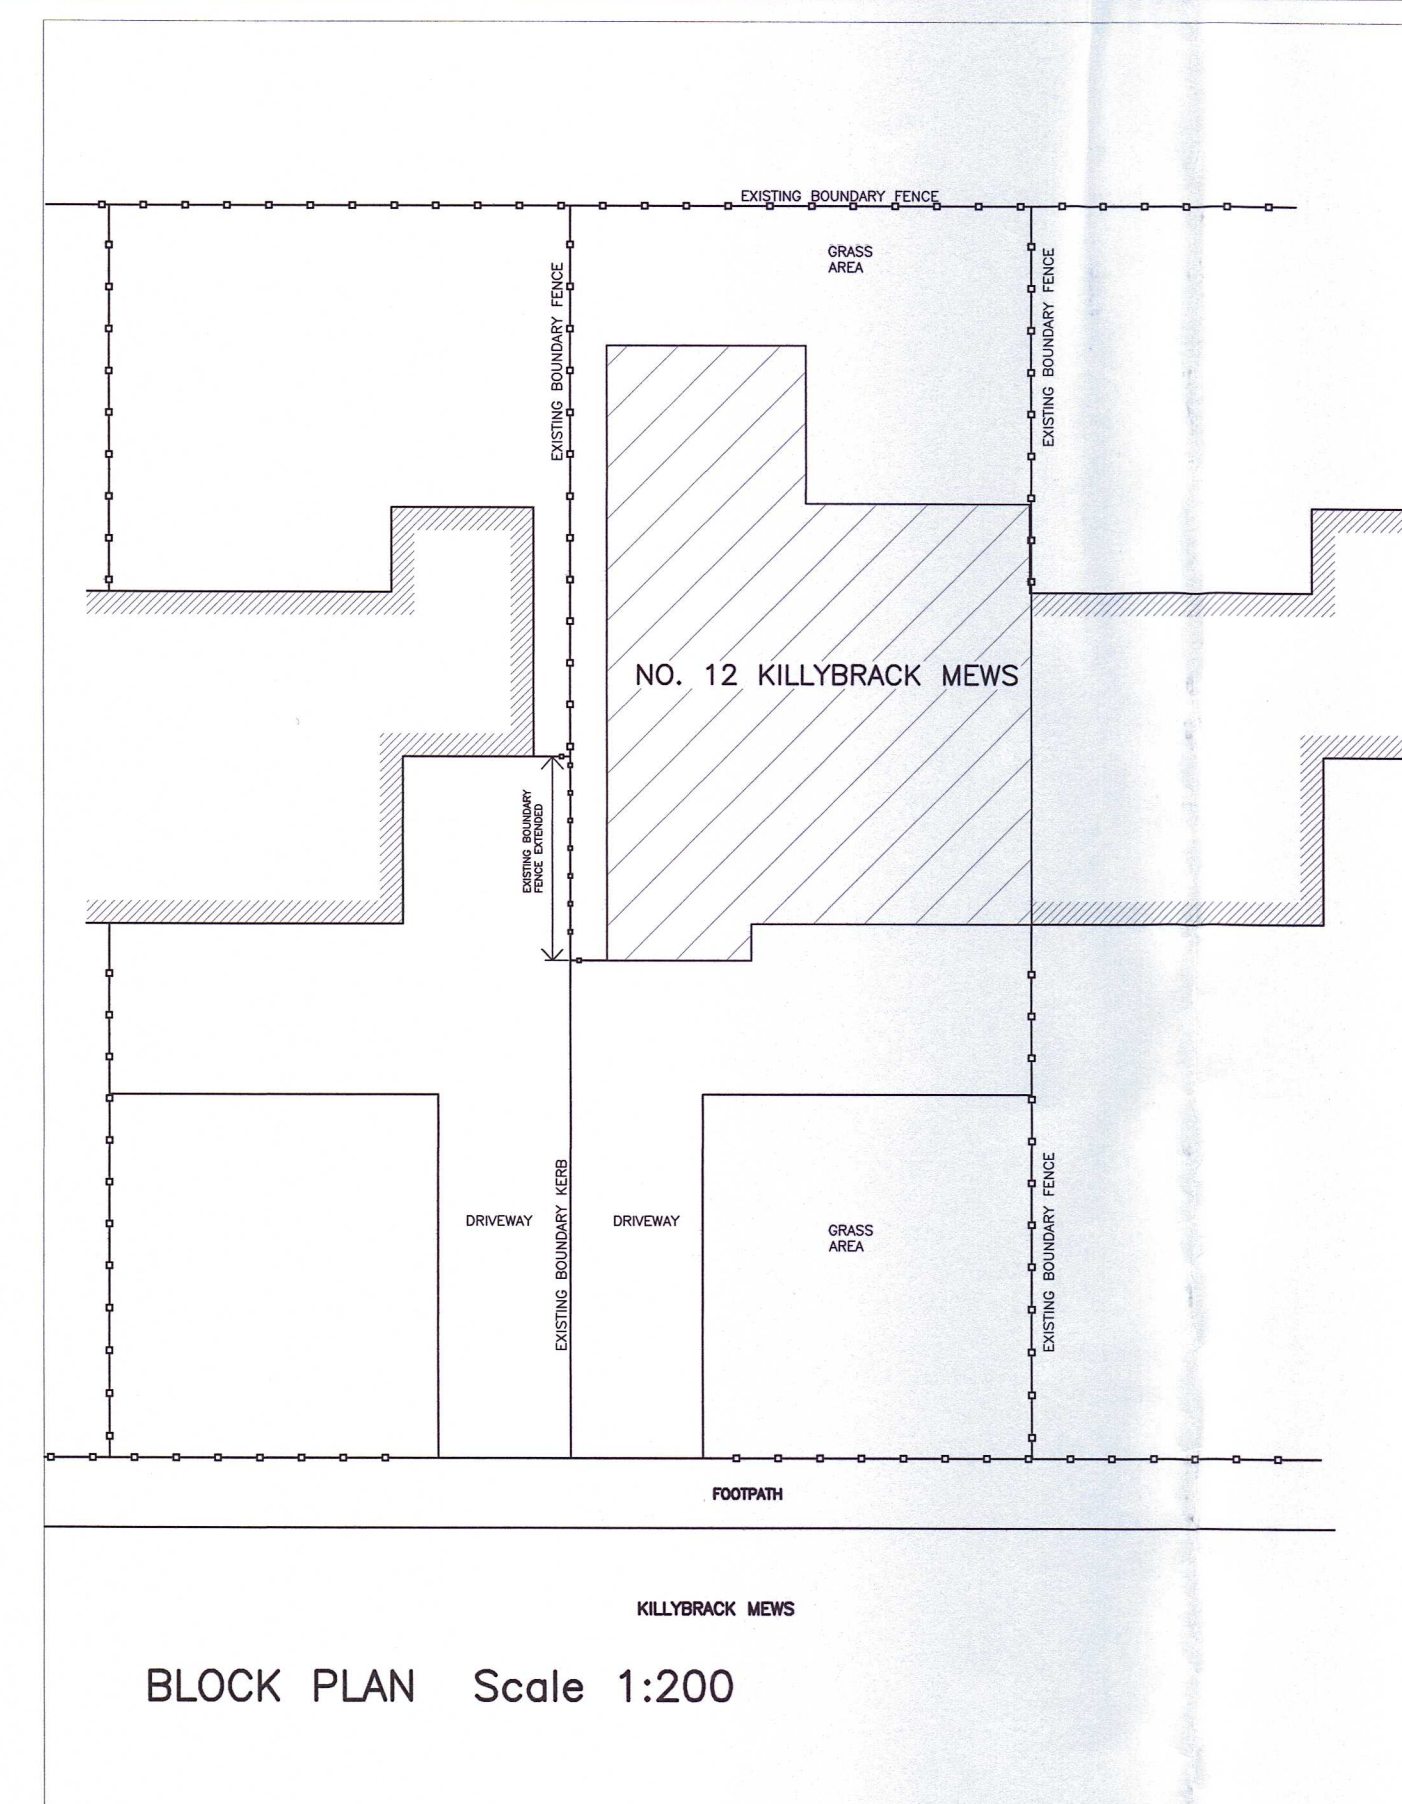
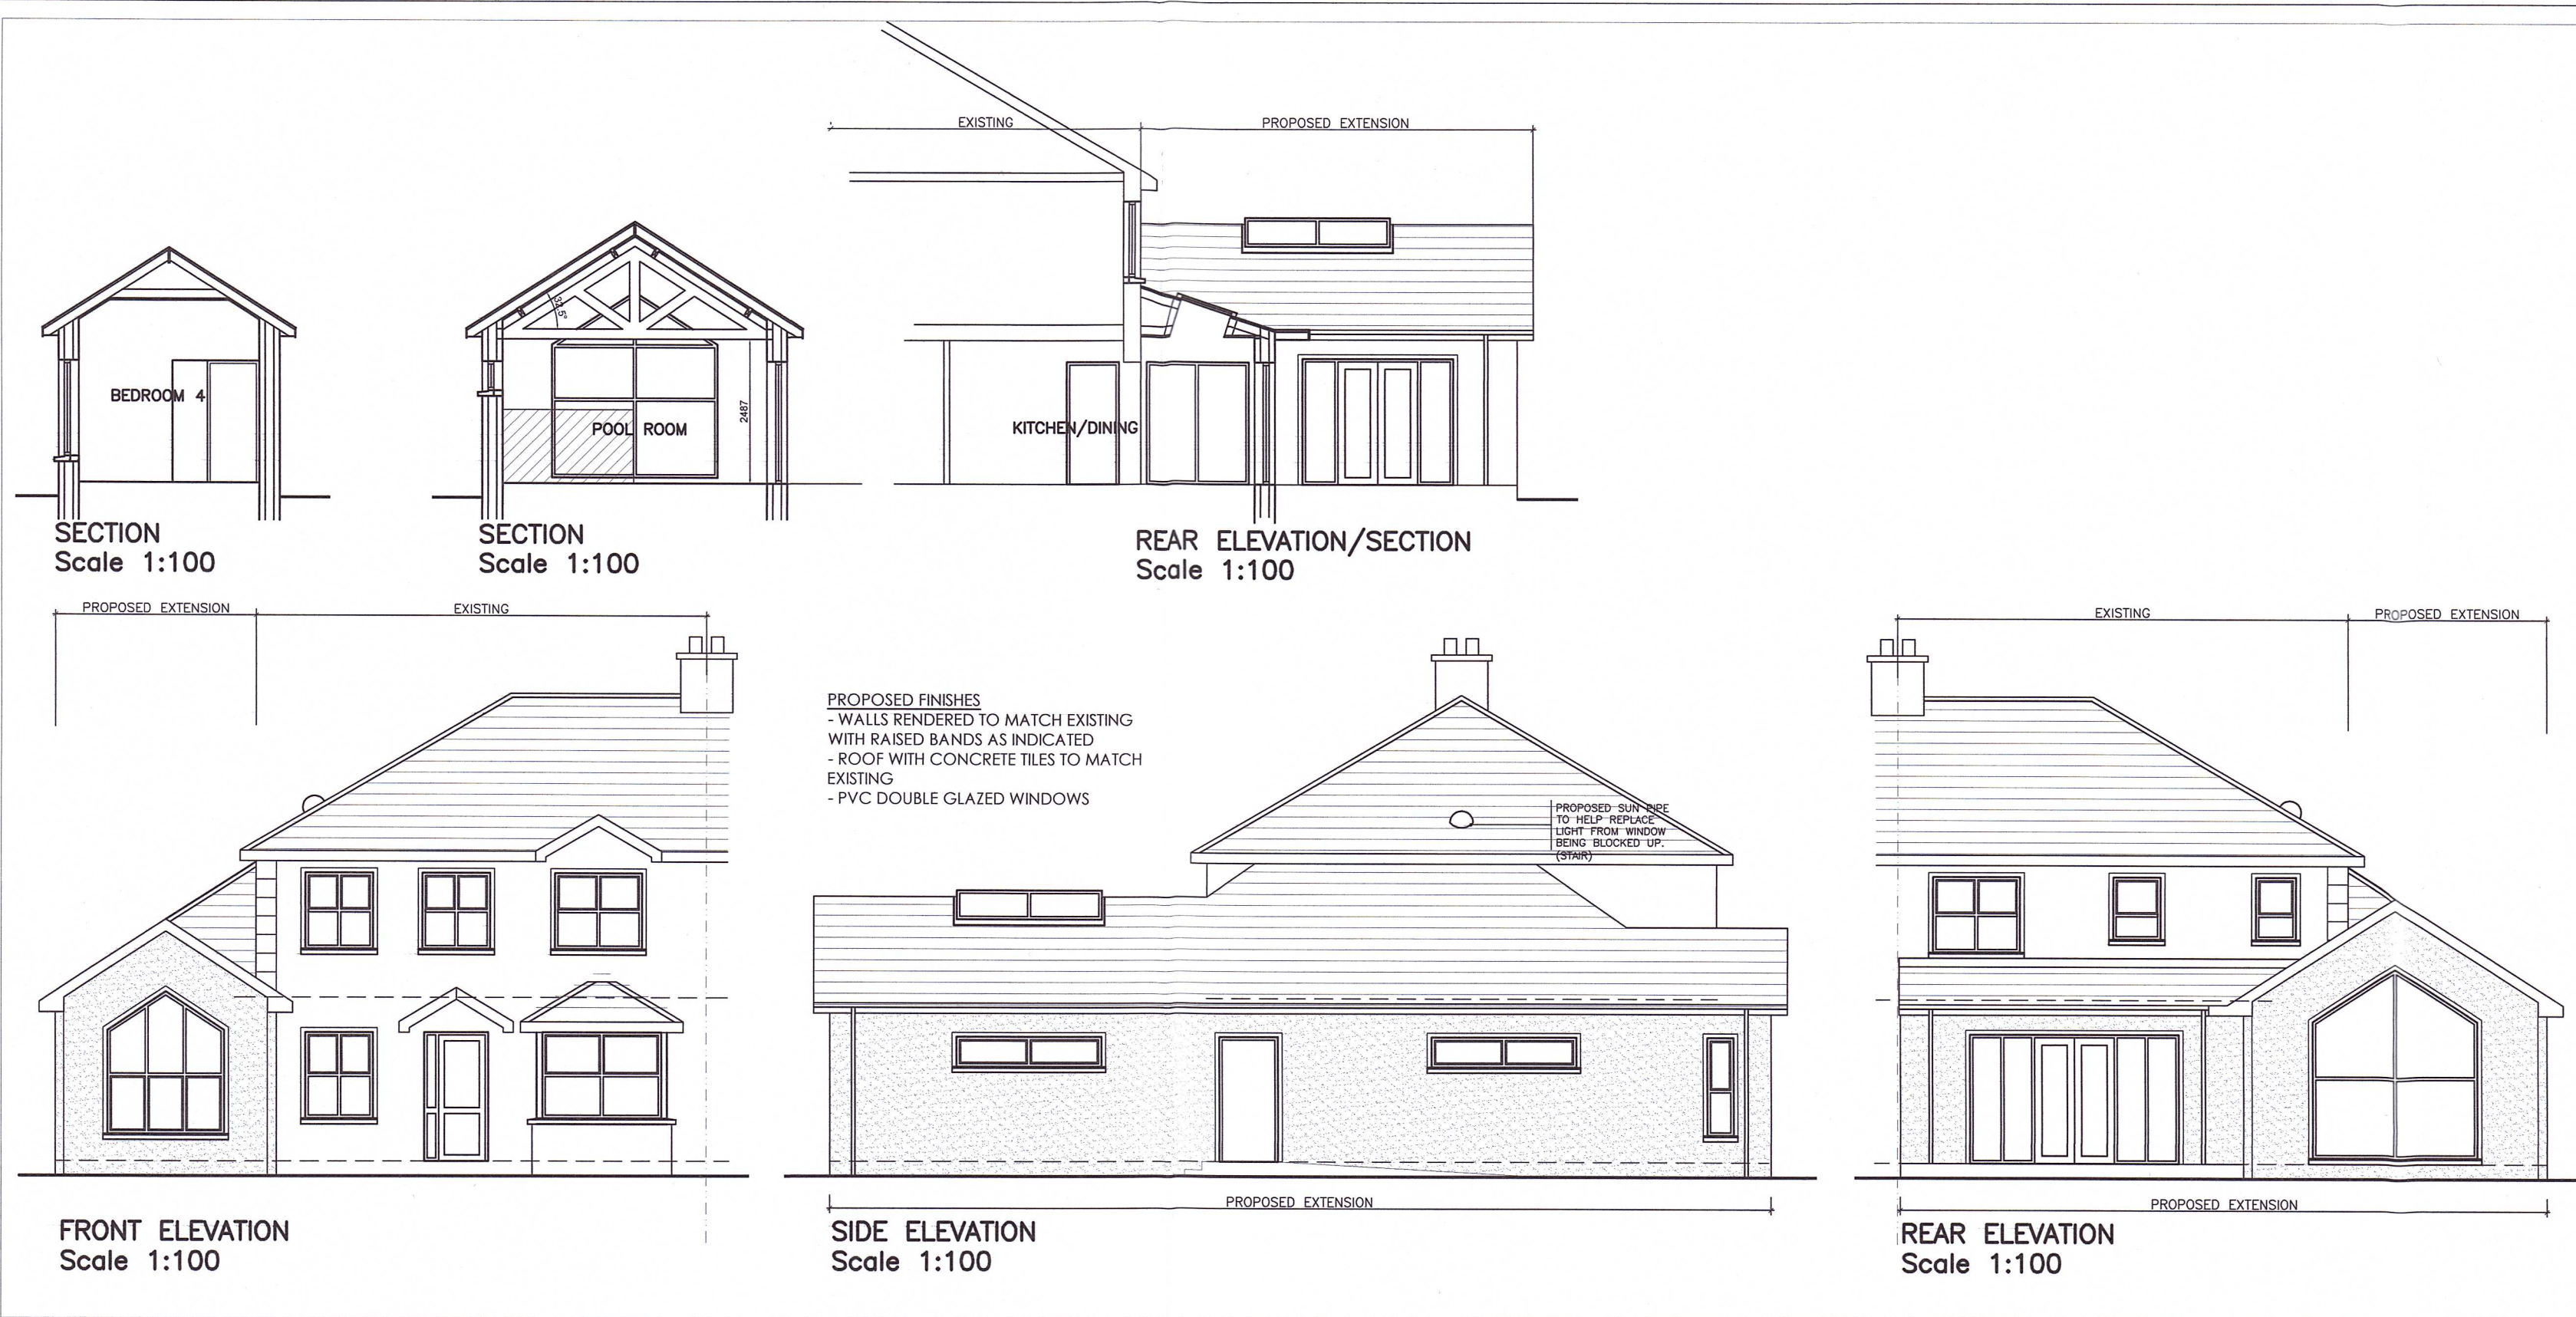


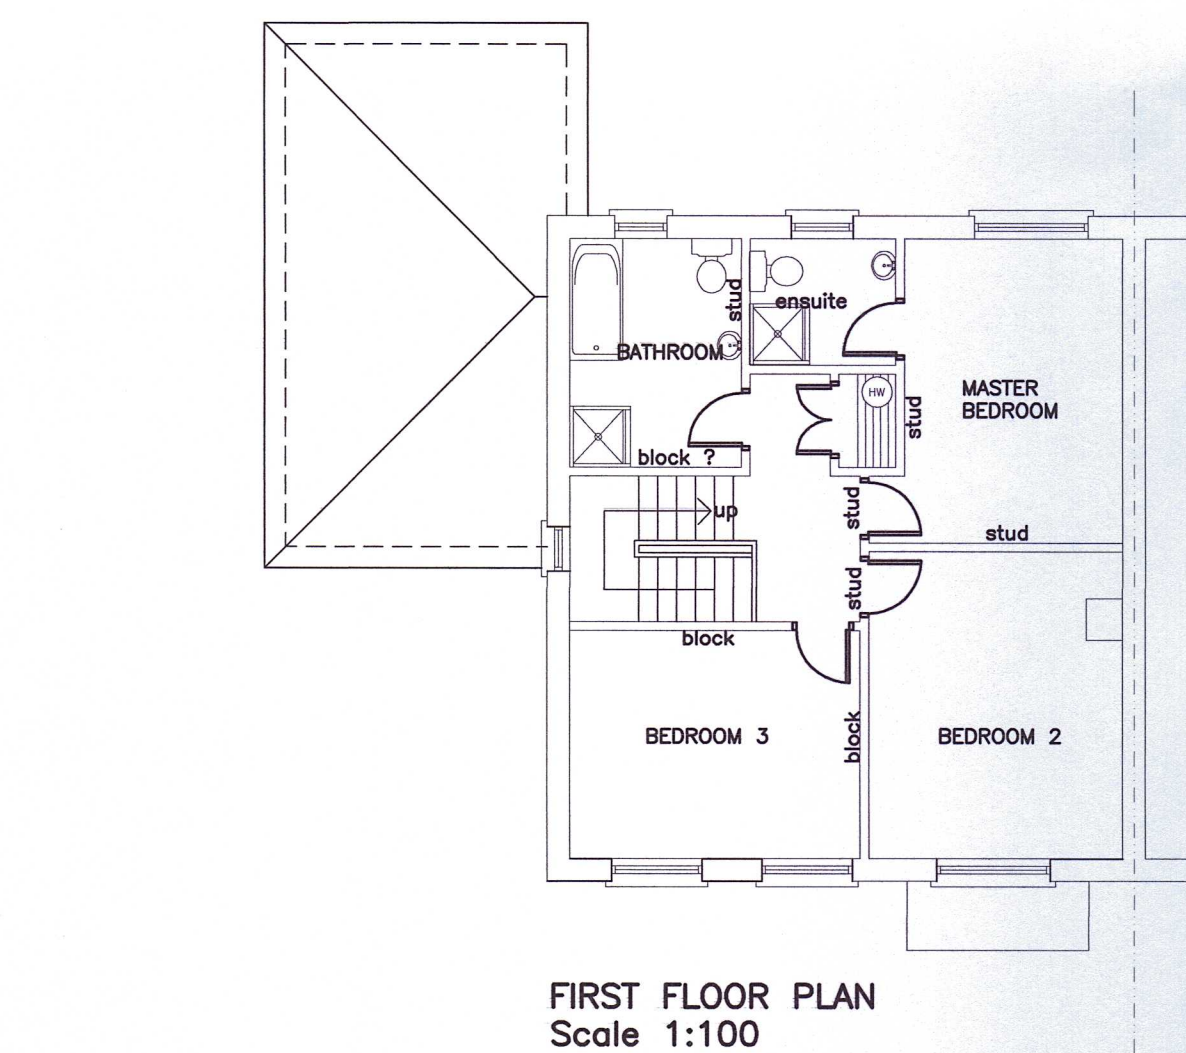

LOCATION MAP Scale 1:2500

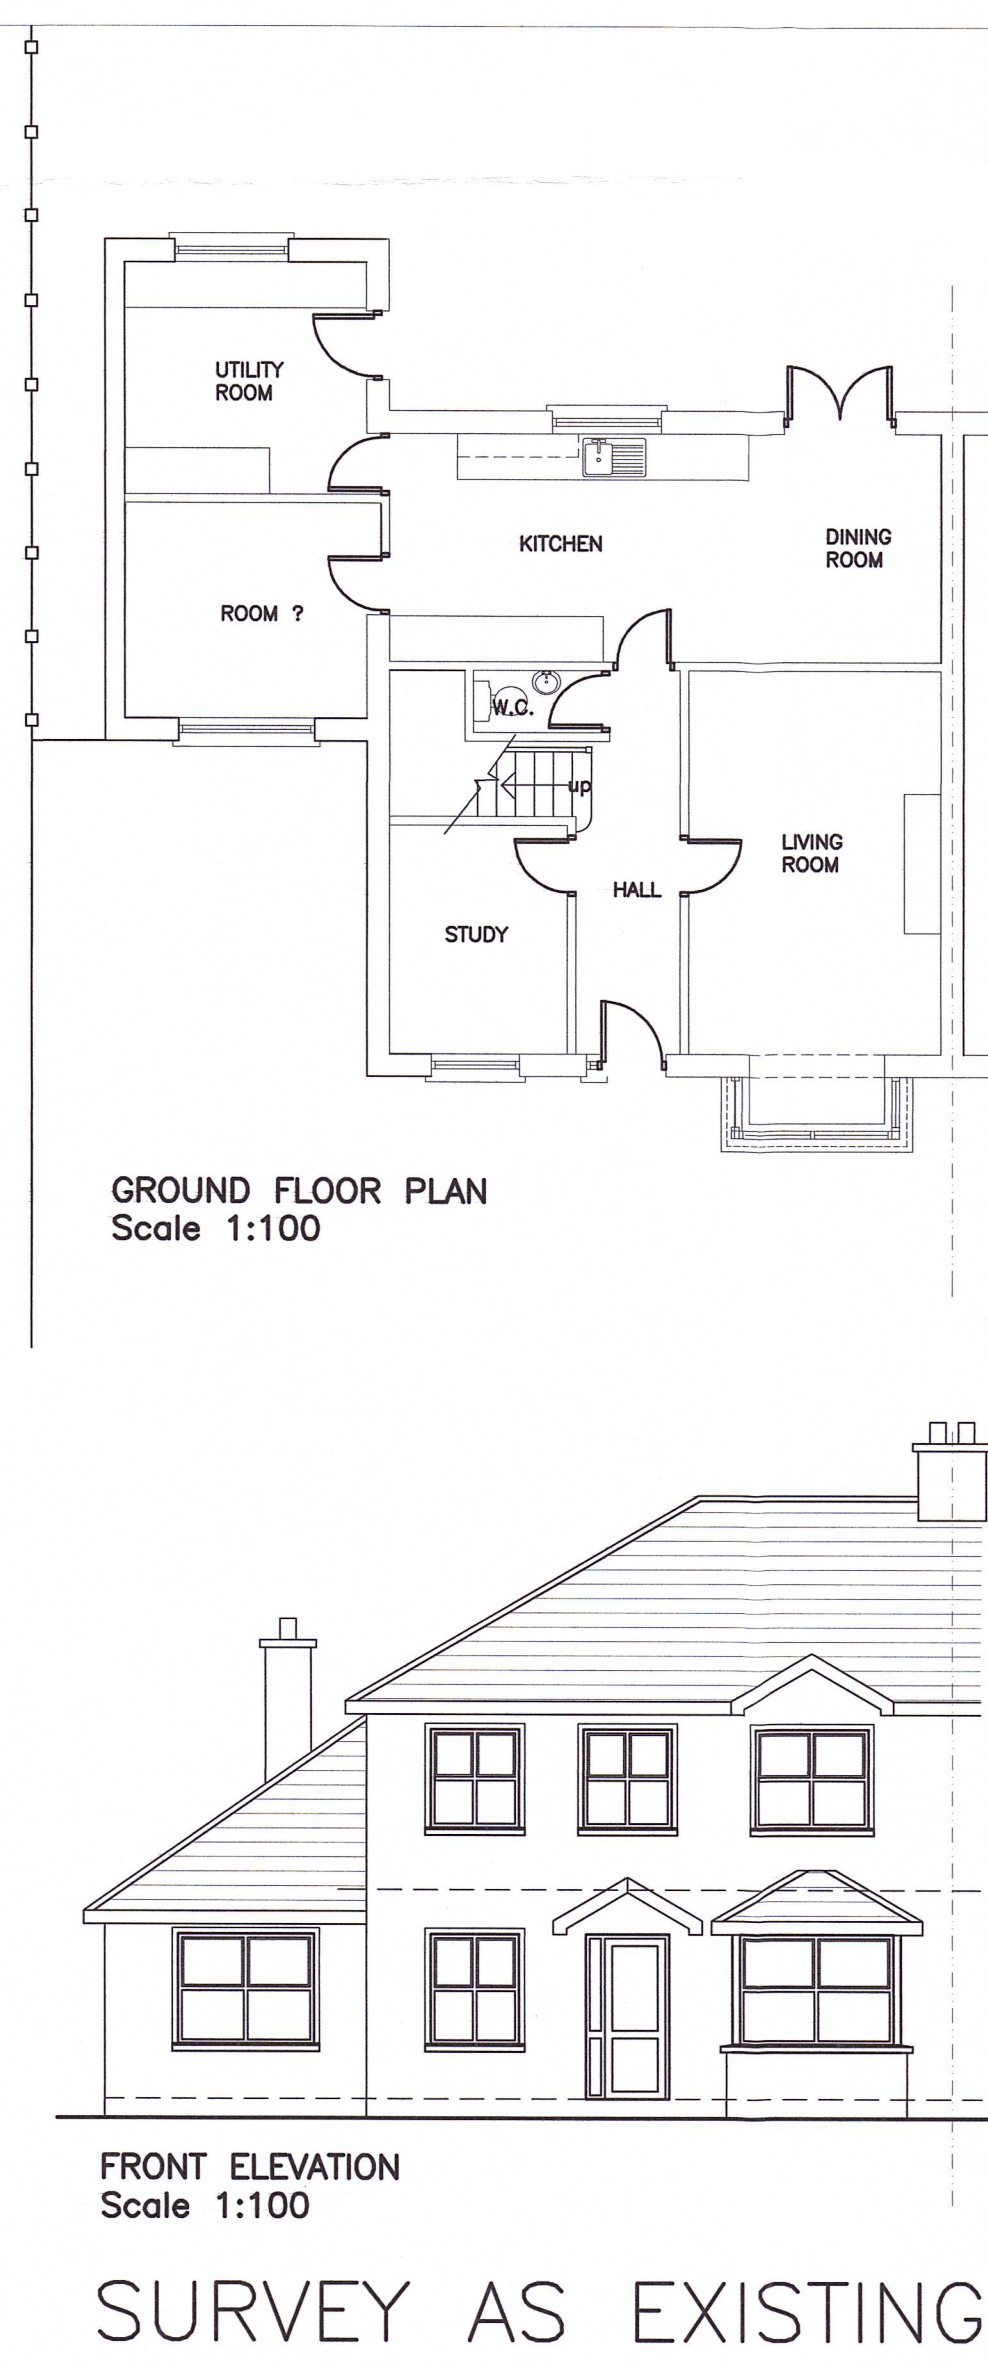

Fermanagh and Omagh District Council
Drawing 01
Number.....
LA10/20/1072

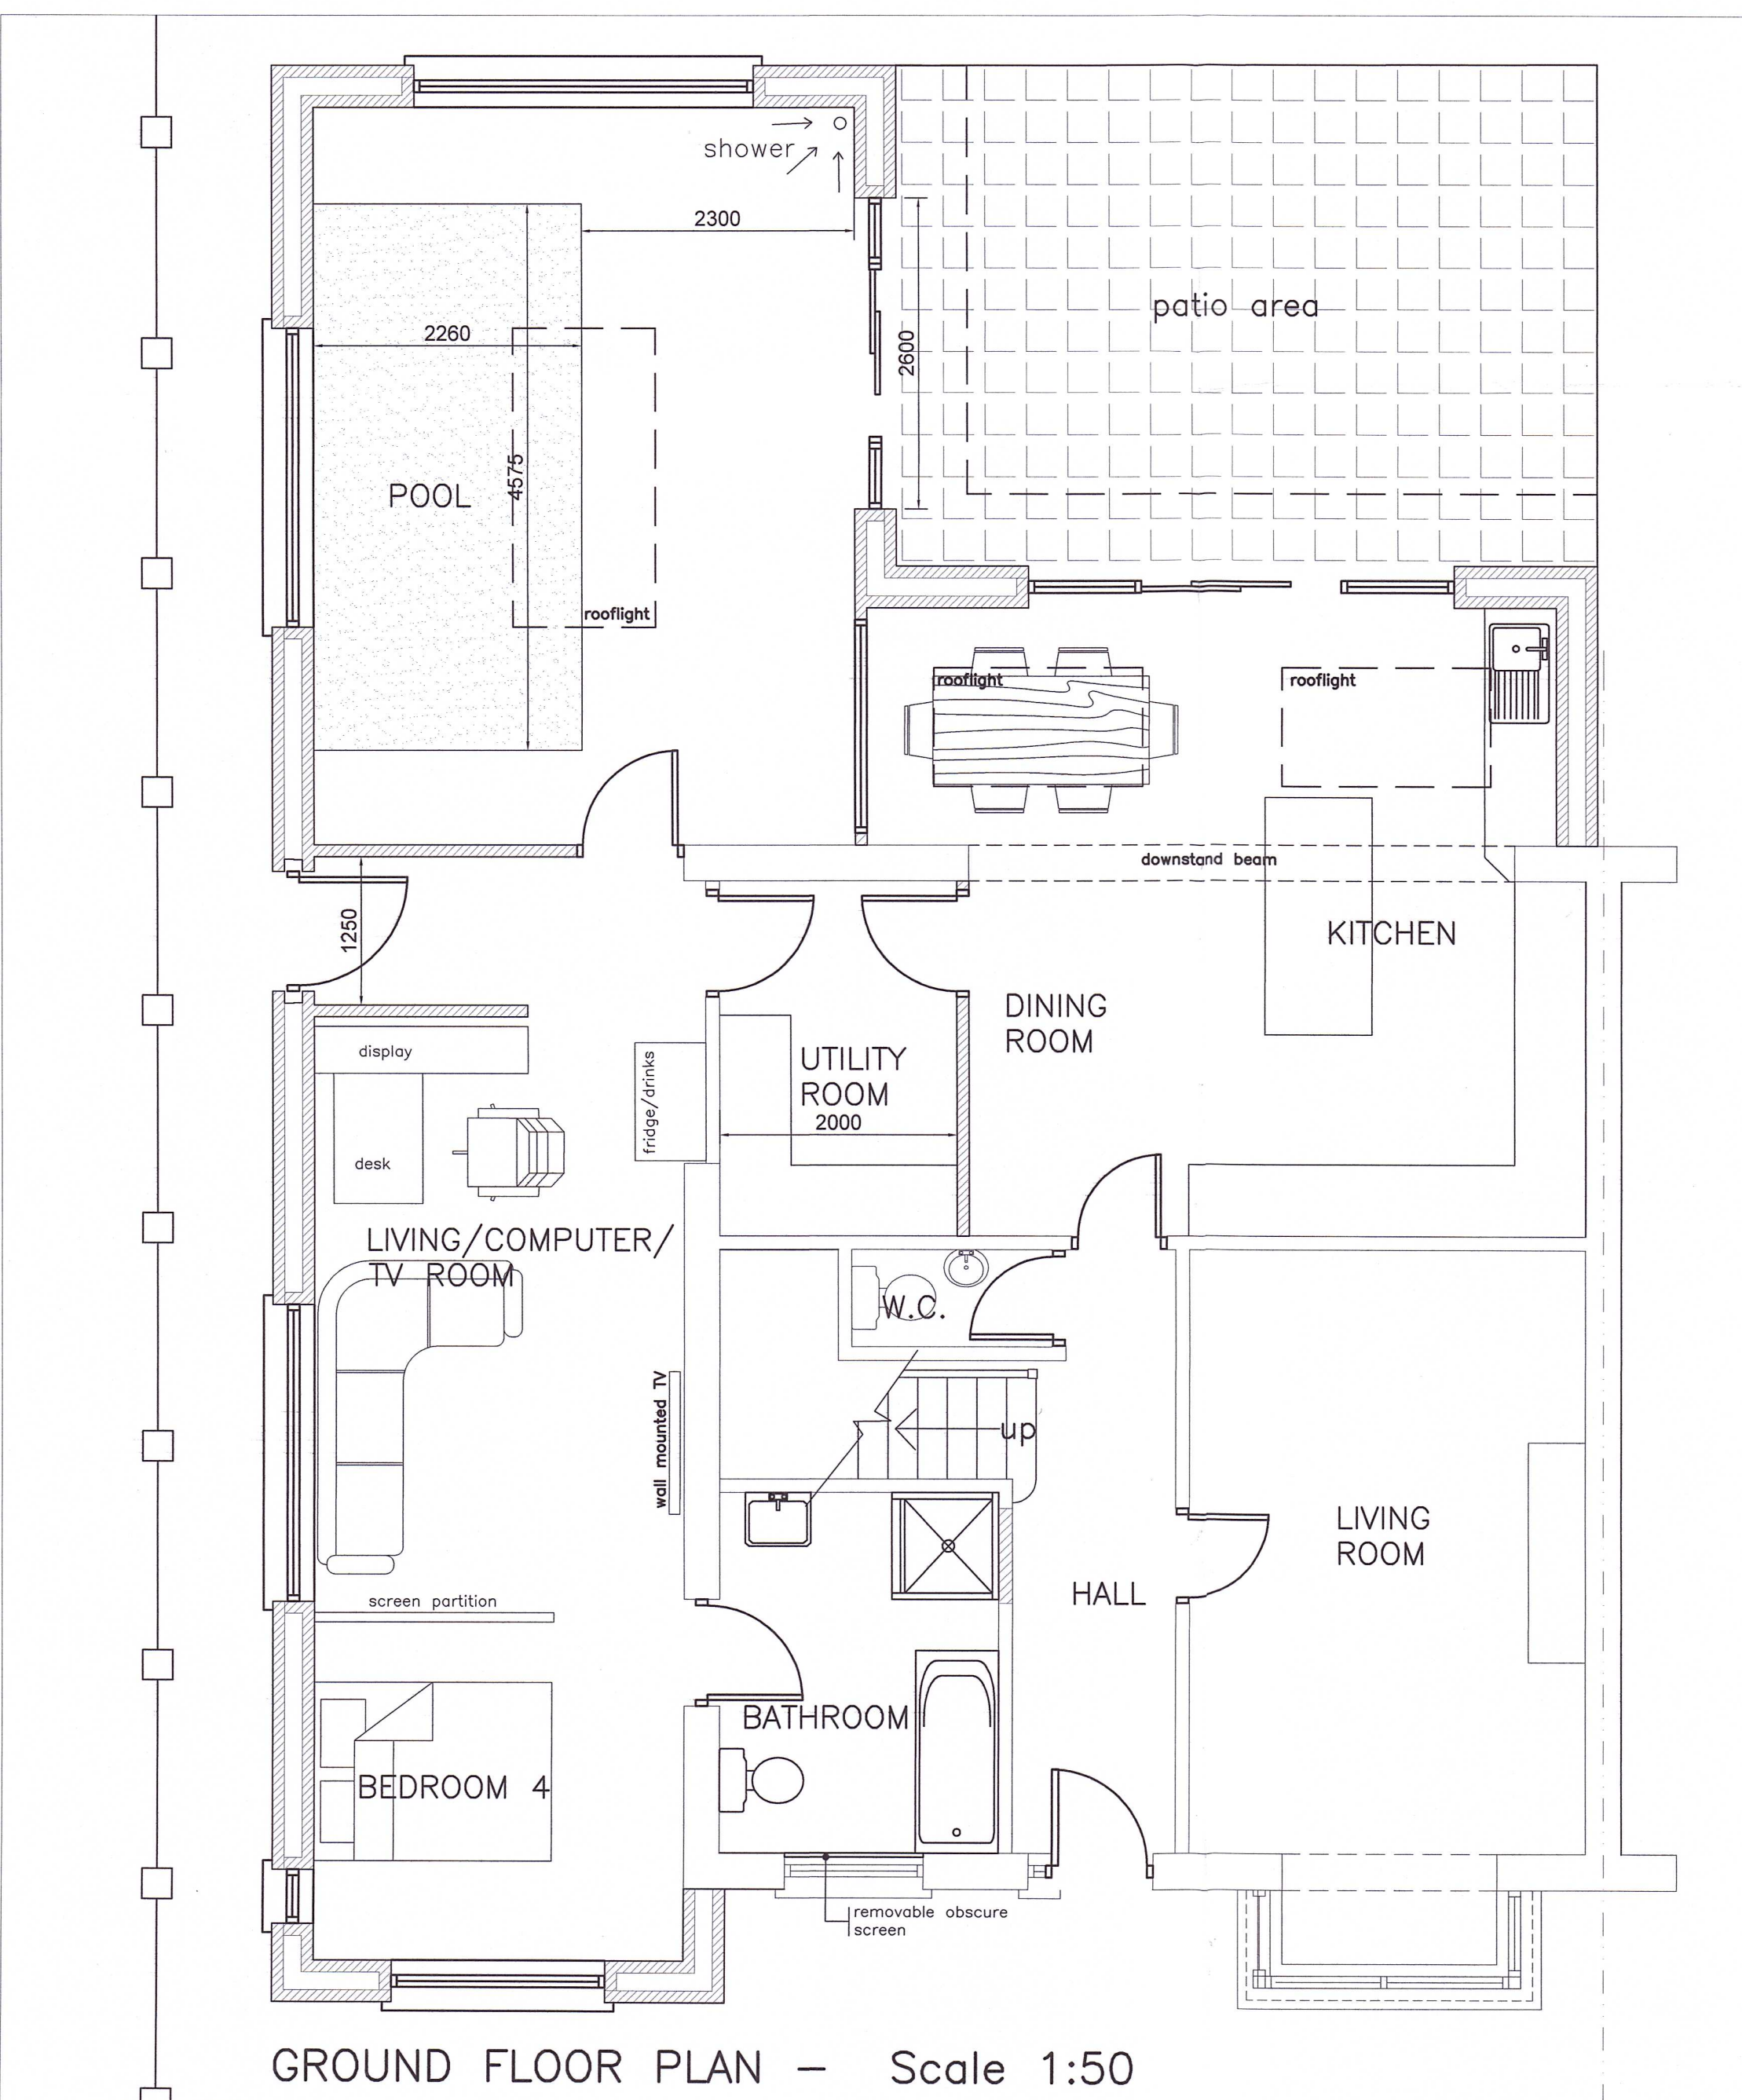

PLANNING		
Rev.	Description	Date

CLIENT
MR. & MRS. D.McQUAID

PROJECT TITLE
PROPOSED EXTENSION & ALTERATIONS
TO DWELLING AT 12 KILLYBRACK
MEWS, OMAGH

DRAWING TITLE
PLAN, ELEVATIONS, SECTIONS, SITE
BLOCK PLAN, LOCATION MAP &
SURVEY AS EXISTING

Scale	A1@ as shown
Date	JULY 2020
Drawn by	GC
Checked by	
File Ref.	M.318_20
Drawing No.	F.01

ADP

ADP ARCHITECTS
1 HOLMVIEW TERRACE OMAGH Co. TYRONE BT79 0AH
Tel: (028) 82244411 email: info@adparchitects.co.uk