



16 Wellington Street, Lurgan, BT67 9AD

Offers Over £80,000

- Cash Buyers Preferred
- Two Bedroom Townhouse
- Excellent Opportunity for Investors, Developers, or First-Time Buyers Seeking a Rewarding Refurbishment Project
- Viewing Strictly via Agent
- Yard to Rear
- Situated Near Craigavon Area Hospital, Rushmere Shopping Centre, Craigavon Omniplex, South Lake Leisure Centre, Lurgan Town Centre, Schools, Restaurants, Nightlife and Other Local Amenities as well

Energy Efficiency Rating		
	Current	Potential
Very energy efficient - lower running costs		
(82 plus) A		
(61-81) B		
(49-60) C		
(35-48) D		
(29-34) E		
(21-28) F		
(1-20) G		
Not energy efficient - higher running costs		
Northern Ireland		
	EU Directive 2002/91/EC	

66

41

16 Wellington Street, Lurgan BT67 9AD

Hannath Estate Agents are delighted to welcome this three-bedroom terraced home. It is in need of renovation throughout, offering purchasers the chance to modernise and add value to a property with great potential. Internally, the accommodation extends over two floors and provides a flexible layout suitable for a range of buyers once completed.



Lounge

9'7" x 13'7"

Dining Room

10'0" x 12'0"

Kitchen

12'11" x 9'5"

Utility

5'3" x 11'11"

WC

6'2" x 6'8"

Master Bedroom

13'2" x 10'8"

Bedroom Two

7'6" x 12'0"

Bathroom


6'3" x 9'11"

Landing

5'4" x 5'1"


Hallway

3'2" x 9'4"

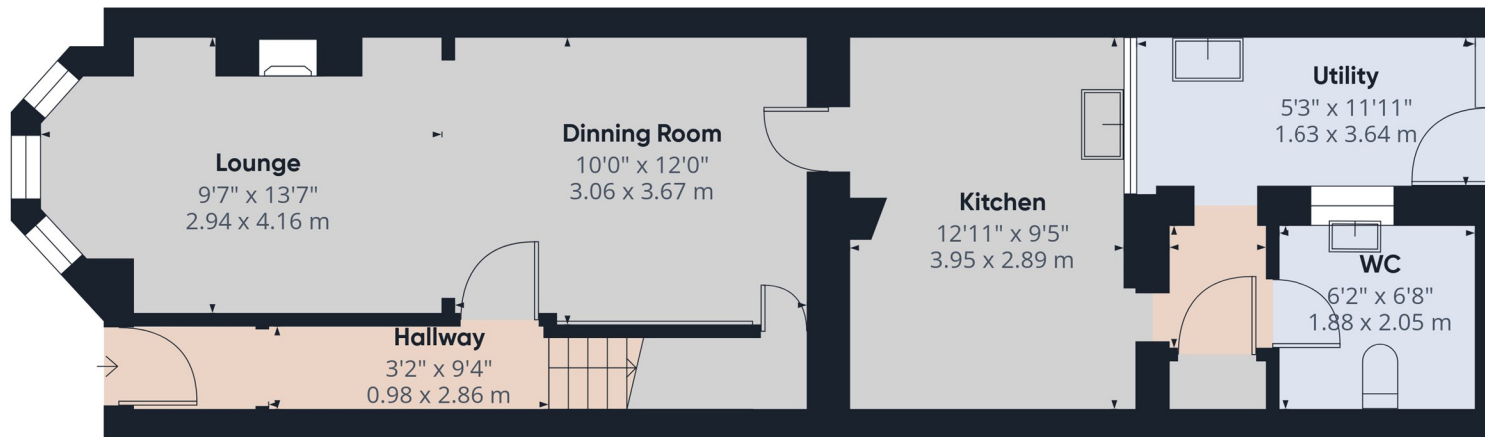

Ground Floor

Approximate total area⁽¹⁾
895 ft²
83.2 m²

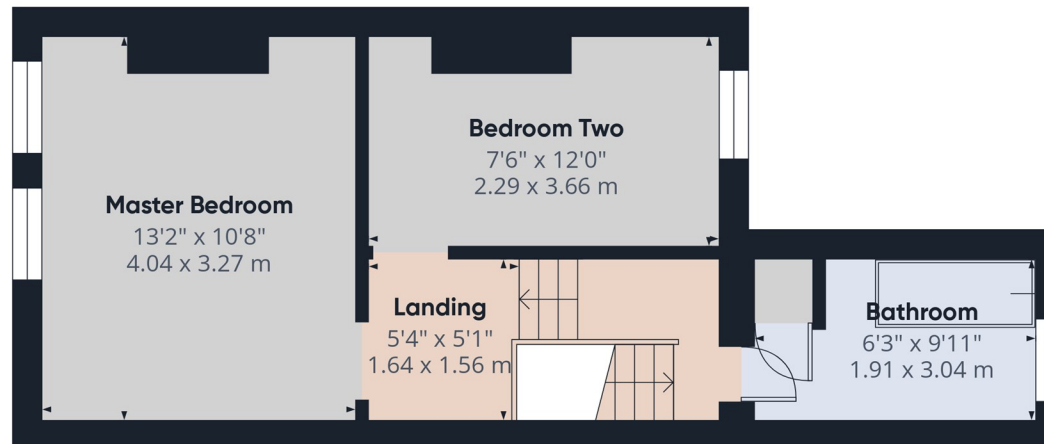

Floor 1

(1) Excluding balconies and terraces

Calculations reference the RICS IPMS 3C standard. Measurements are approximate and not to scale. This floor plan is intended for illustration only.

GIRAFFE360