


### ....external finishes

**roof**  
BLUE/BLACK FLAT TILE


**walls**  
SMOOTH COLOURED RENDER

**windows**  
LIGHT OAK UPVC DOUBLE GLAZED

**features**  
SMOOTH PLASTER TO BASE

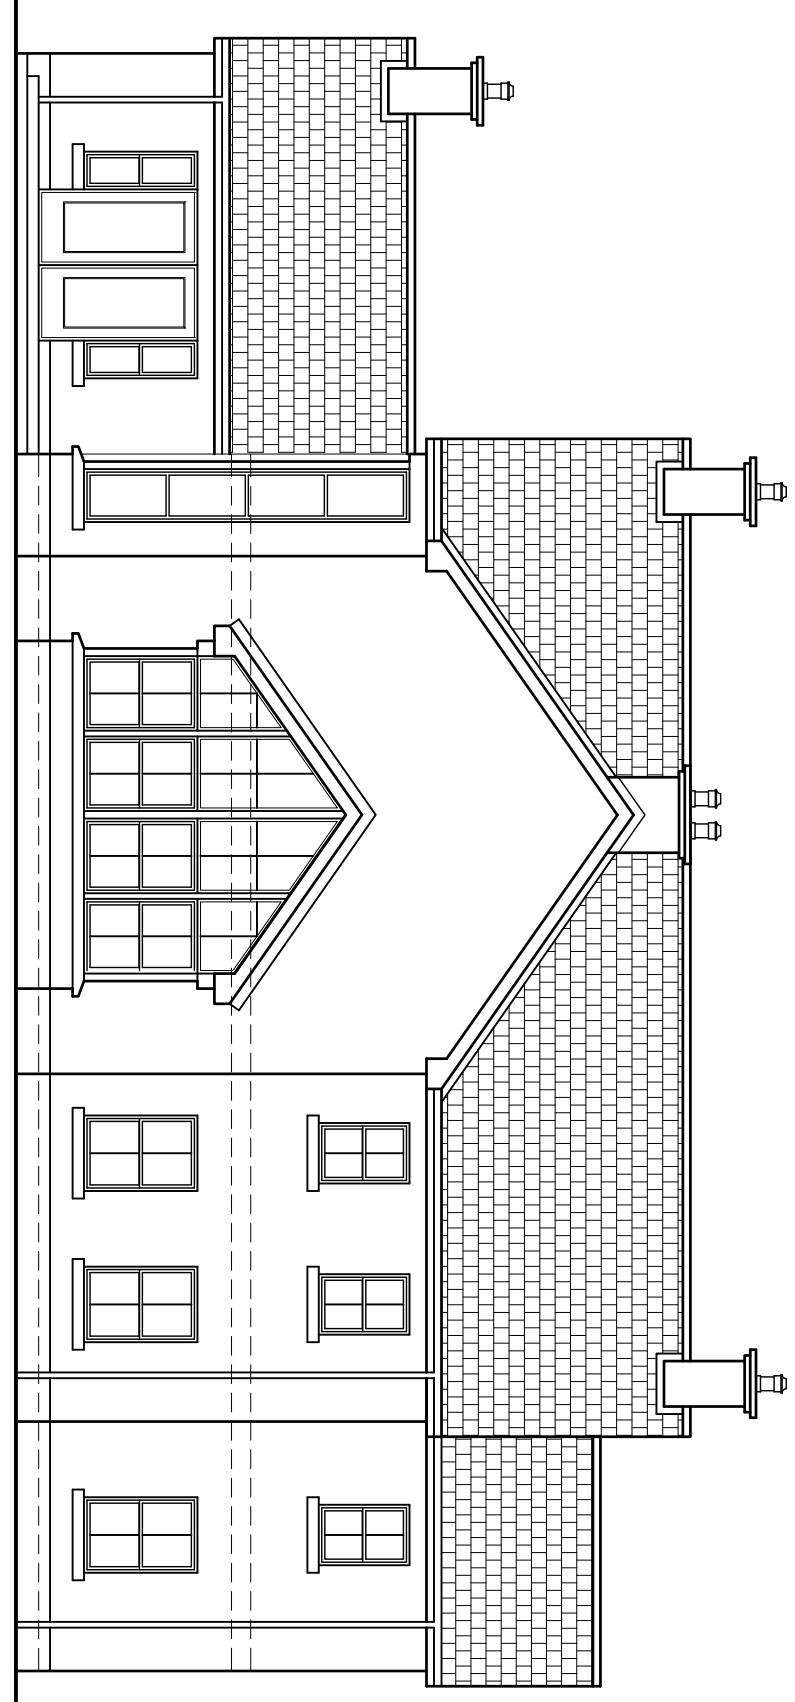

### ....rear elevation

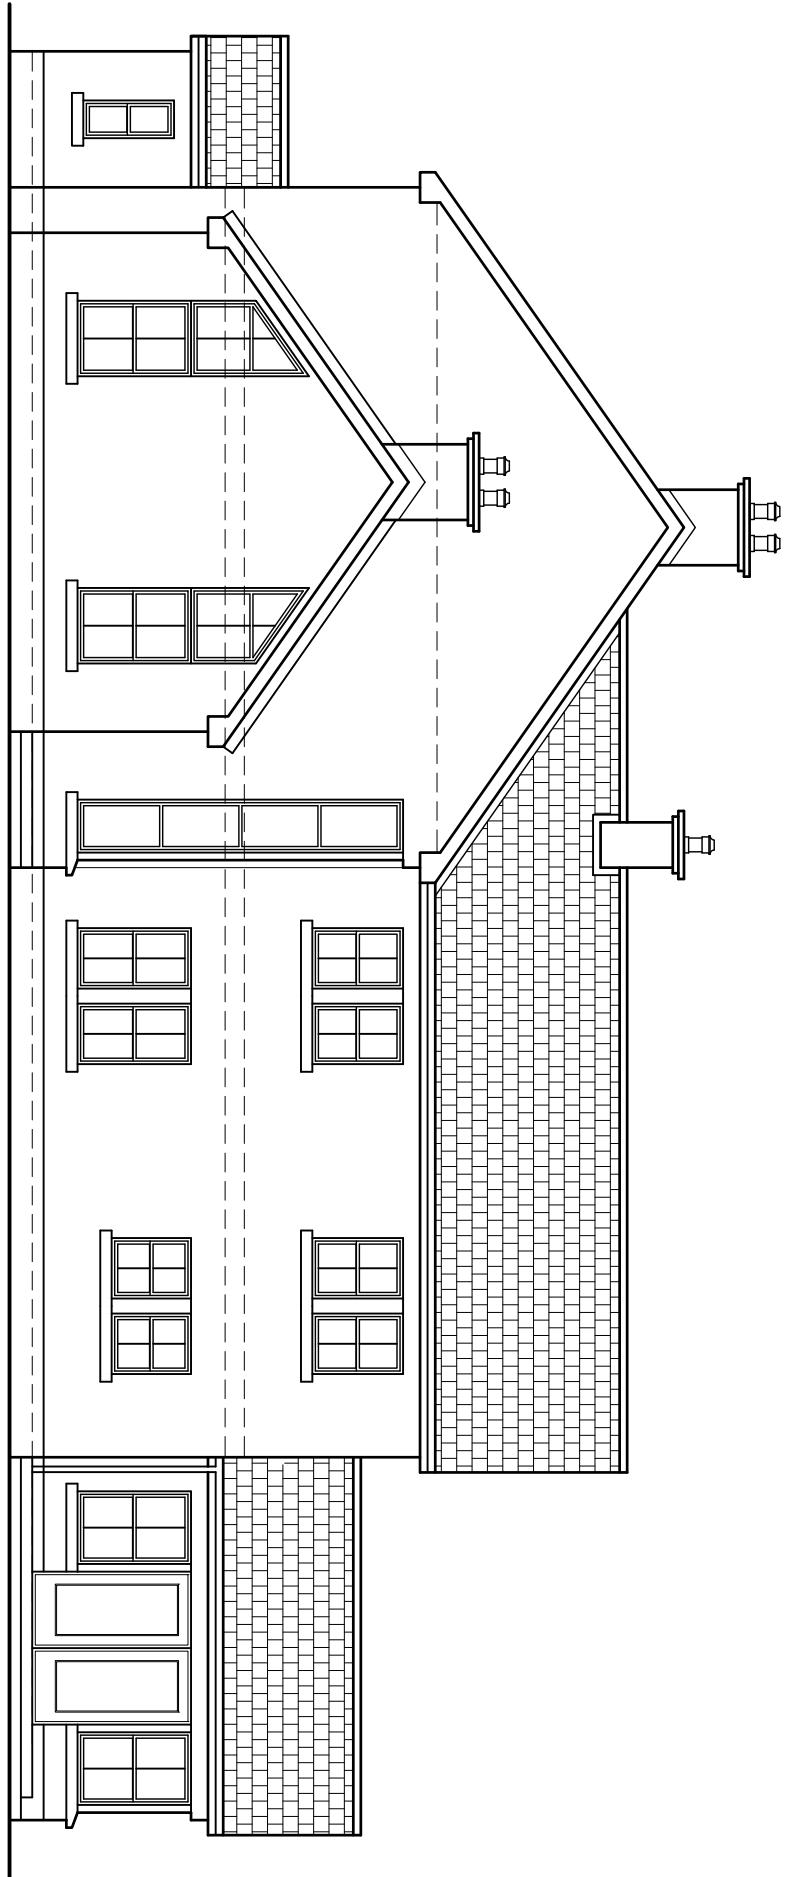

### ....side elevation

### ....david haire architectural design

46 avenue rd lurgan bt66 7bd

t: 03443322 m: 07900 278396

email : info@davidhaire.co.uk

proposed new dwelling and garage | 20m se of  
273 ballygowan rd drumore for maldaq developments ltd

b  
a  
revisions

**title**

rear and side elevations

project	1:100
scale	sep 06
date	05-166-05
dwg	