

THE BRIDGE HOUSE



THE BRIDGE HOUSE

TOTAL FLOOR AREA - APT 2 - 945 SQ FT APPROX.
 APTS 4 & 6 - 821 SQ FT APPROX.
 APT 8 - 889 SQ FT APPROX.
 APT 10 - 1476 SQ FT APPROX.

GROUND FLOOR



FIRST FLOOR



SECOND FLOOR



GROUND FLOOR

Apartment 2	Apartment 4
Entrance Hall	Entrance Hall
Lounge plus bay..... 18'8" x 13'2"	Lounge plus bay..... 13'9" x 12'4"
Kitchen.....11'9" x 8'10"	Kitchen.....12'4" x 8'10"
Master Bedroom.....13'2" x 10'2"	Master Bedroom.....13'4" x 9'10"
Ensuite	Ensuite
Bedroom 2.....13'4" x 9'10"	Bedroom 2.....13'2" x 9'2"
Bathroom	Bathroom

FIRST FLOOR


Apartment 6	Apartment 8
Entrance Hall	Entrance Hall
Lounge.....18'8" x 13'2"	Lounge plus bay.....13'9" x 12'4"
Kitchen.....11'9" x 8'10"	Kitchen.....12'4" x 8'10"
Master Bedroom.....13'2" x 10'2"	Master Bedroom.....13'4" x 9'10"
Ensuite	Ensuite
Bedroom 2.....13'4" x 9'10"	Bedroom 2.....13'2" x 9'2"
Bathroom	Bathroom

SECOND FLOOR

Apartment 10
Entrance Hall
Lounge plus bays.....23'0" x 17'3"
Kitchen/Dining.....14'10" x 9'10"
Master Bedroom.....22'5" x 10'6"
Ensuite
Bedroom 2.....14'10" x 10'6"
Bathroom

The architectural perspective is for illustration purposes only and as such the elevation shown may vary from the actual finish on site.
 3d floor plans are not to scale and all dimensions are approximate. E & O. E.



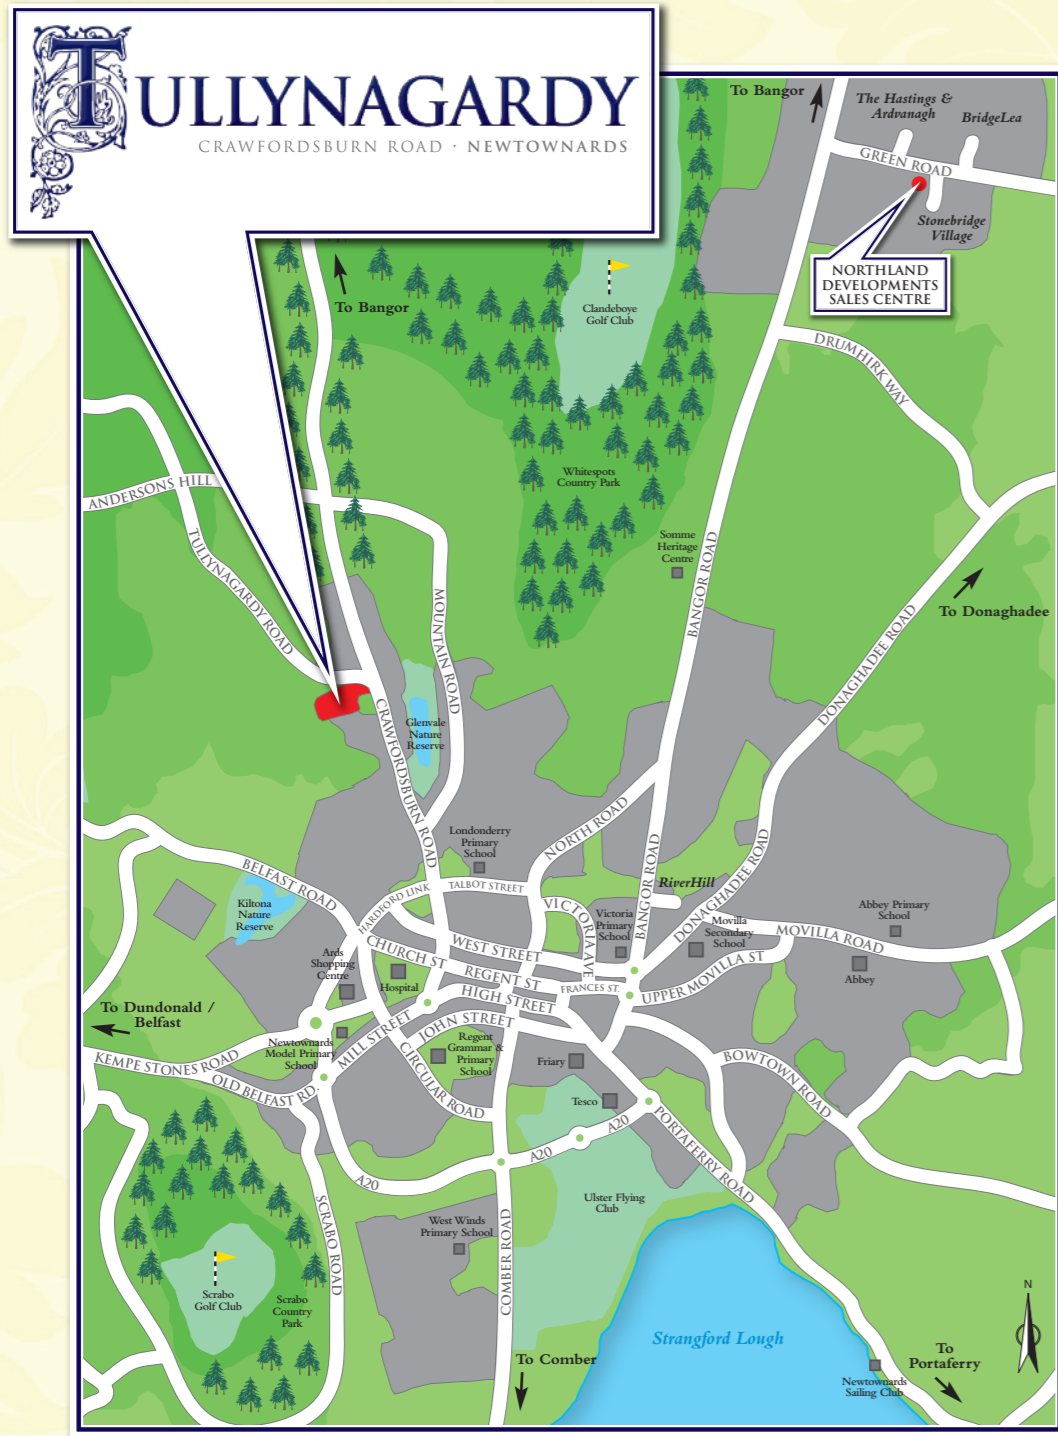

LOCATION MAP - NOT TO SCALE

NORTHLAND DEVELOPMENTS SALES OFFICE

NORTHLAND DEVELOPMENTS



1 Stonebridge Avenue, Conlig,
Newtownards, Co. Down, BT23 7QL

Tel: 028 9147 9277

Email: info@northland-developments.co.uk
www.northlanddevelopments.co.uk

Northland Developments comply with the requirements of the Consumer Code For Home Builders www.consumercodeforhomebuilders.com

Whilst we endeavour to make our sales information accurate and reliable, they should not be relied upon as statements or representations of fact and do not constitute any part of an offer or contract. The vendor does not make or give, and neither the selling agent nor any person in their employment has any authority to make or give any representation or warranty in relation to the property. 3D illustrations and photographs used are for illustrative purposes only.

B L O C K
creative property marketing
www.blockcpm.com