

Planning Act (NI) 2011



GRANTED

Subject to Conditions (if any) as set out on

LA03 / 2022 / 0416 / 0

Decision form No.....


Date...11/7/2022.

Crown copyright reserved
OS Licence No 2273

LA03 / 2022 / 0416

No.	Date	Revision	Initial
0			

"This copy has been made by or with the authority of Antrim and Newtownabbey Borough Council pursuant to Section 47 of the Copyright Designs and Patent Act 1988. Unless the Act provides a relevant exception to copyright the copy must not be copied without the prior permission of the copyright owner"

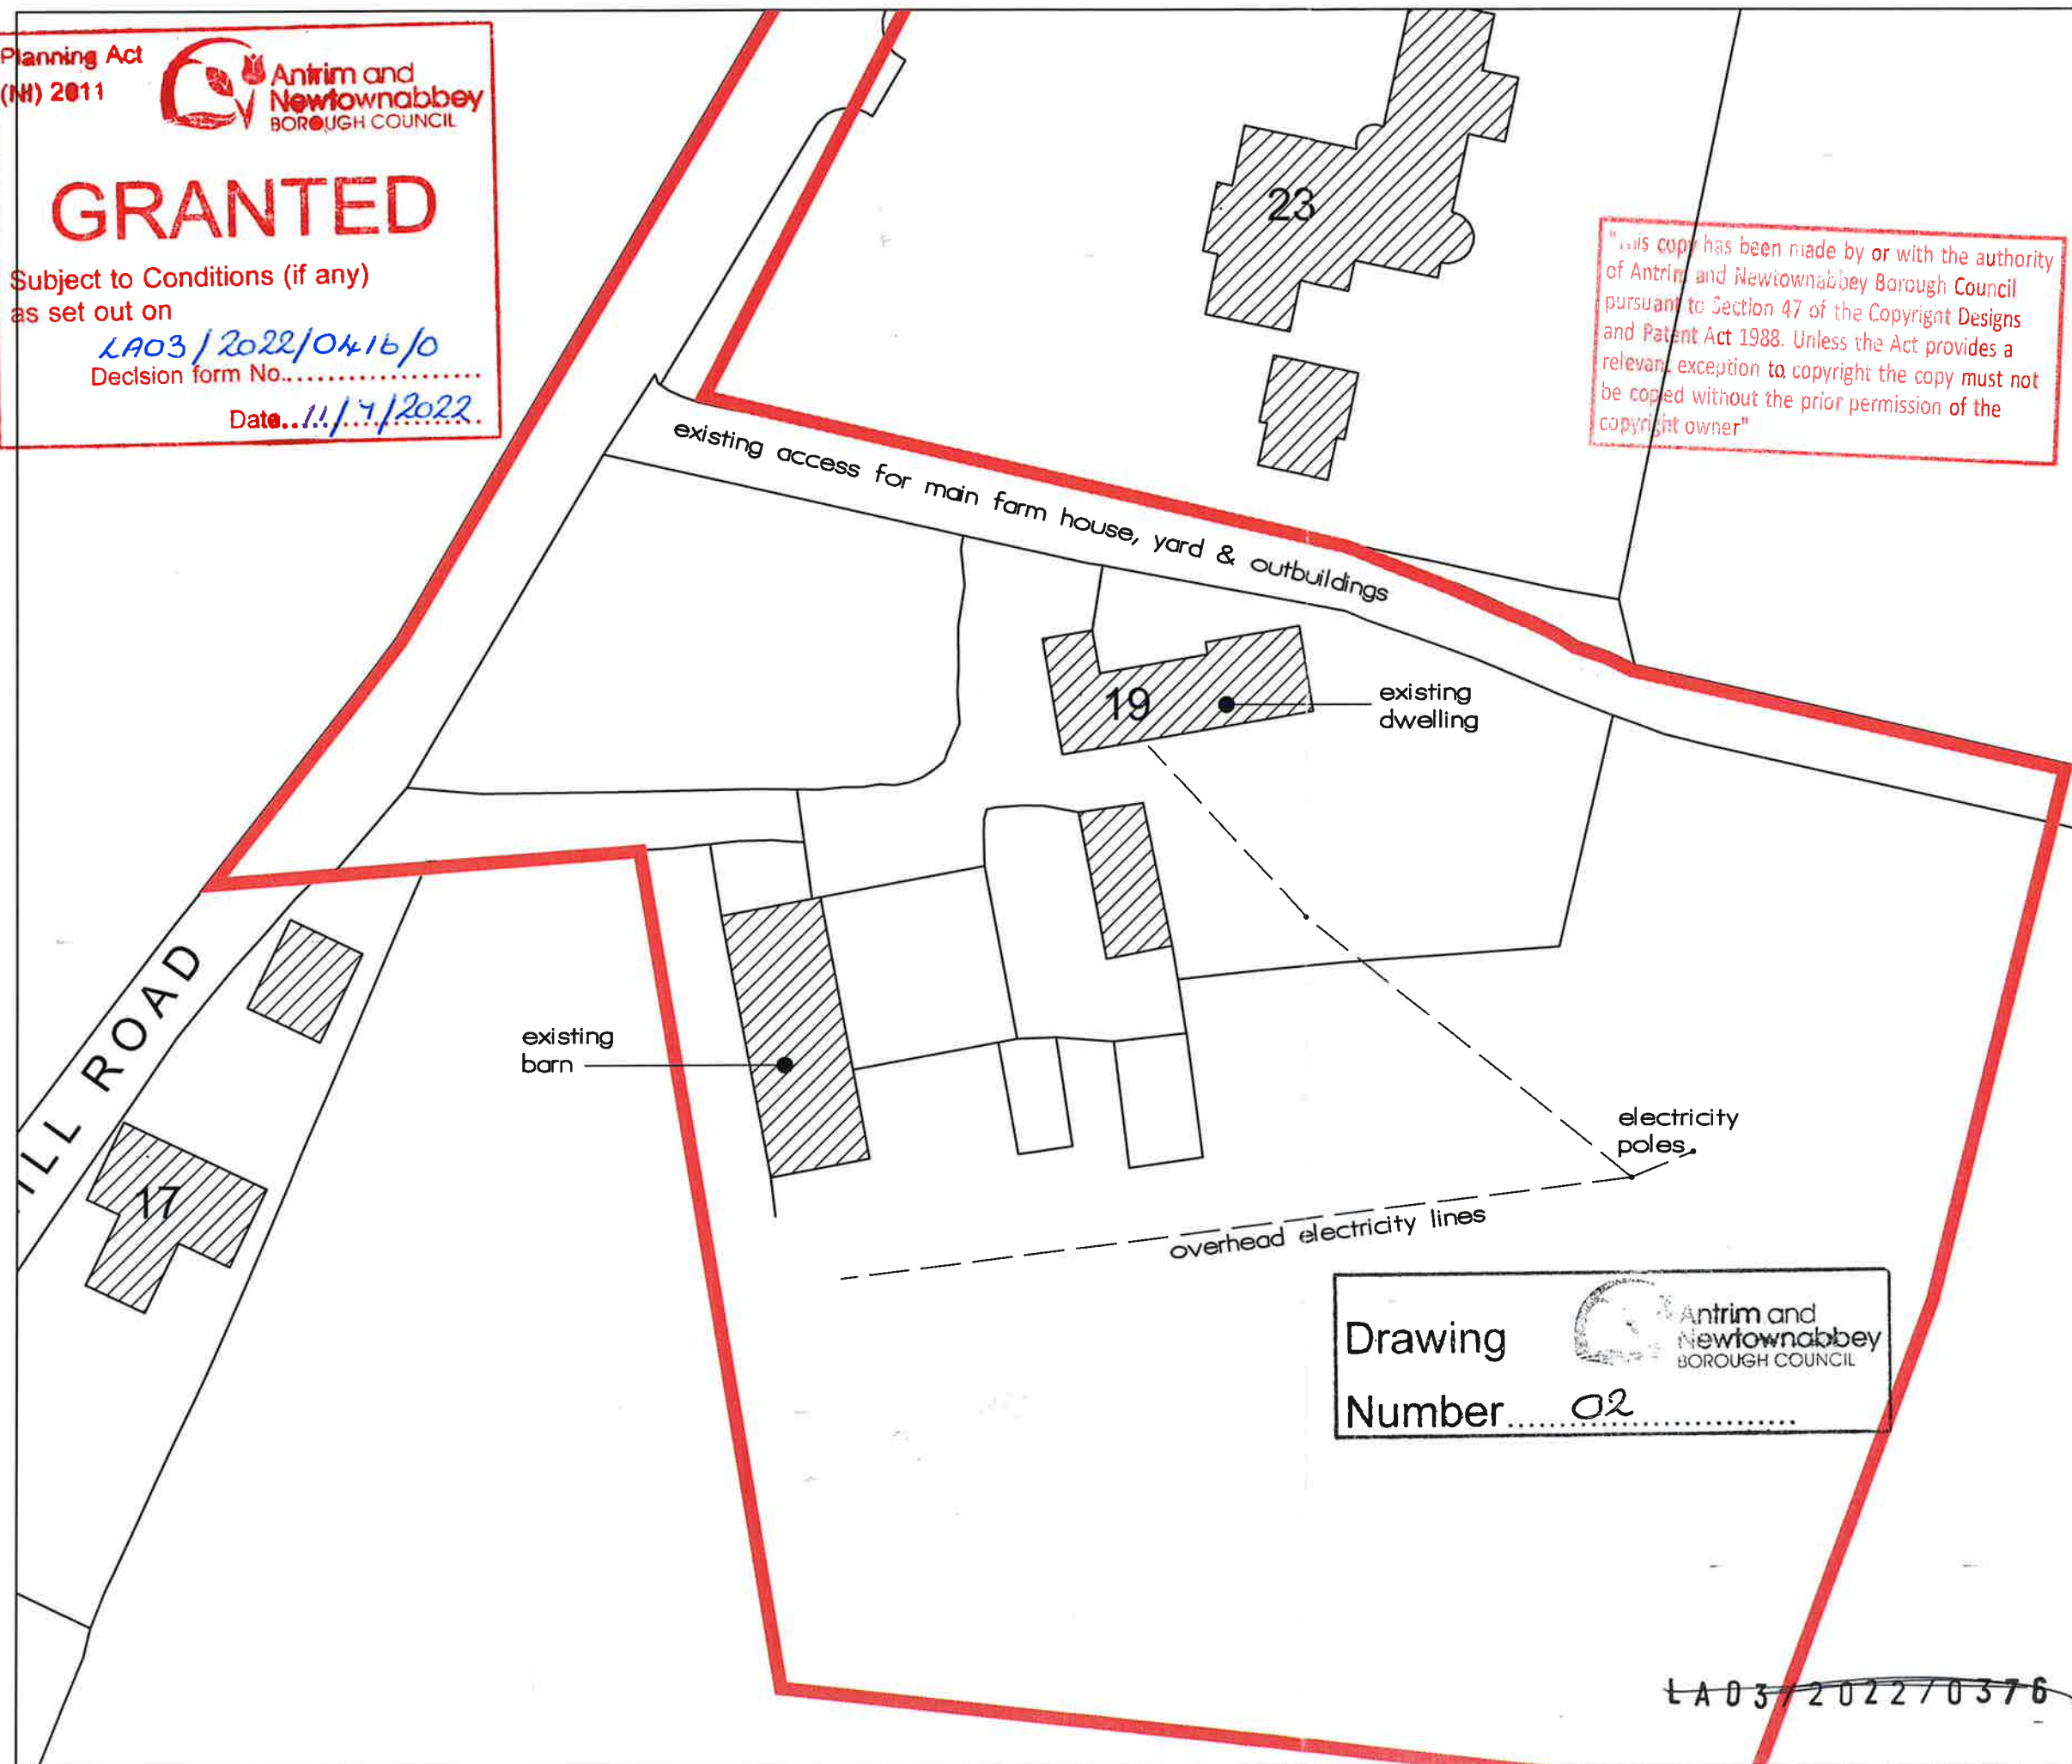


72 Albert Road, Carrickfergus, Co Antrim, BT38 8AE
tel. 02893 365 999 e-mail: design@9yards.co.uk

Client
Mr W Williamson

Project
Land 44m south of 19 Rea Hill Road Newtownabbey

Project No.
AR/0322/19

Drawing
Existing block plan


Planning Section RECEIVED
22 APR 2022
File No.....

Scale 1:500 (A3)

Drawing No. PL-02

Date 21.04.22

Drawing Number.....02




© 9yards

Copyright for this drawing remains with '9yards'. This drawing must not be copied or reproduced in any way without the express written authorisation of '9yards'. All unauthorised reproduction attracts severe civil and criminal penalties and prosecution to the maximum extent possible under the law.

~~LA03 / 2022 / 0376~~