

CASTLEHILL WOOD

CASTLEHILL ROAD, STORMONT



LANYON HOMES



WHERE STYLE AND SUBSTANCE MEET

Castlehill Wood provides an extensive portfolio of spacious detached and semi-detached homes fusing the character and charm synonymous with this part of East Belfast with modern functionality, smart technology and innovative design.

Following the fundamentals of the Lanyon Homes ethos, we have created homes ideally suited to the discerning purchaser who wants a residence in an exceptional location.

The development offers a range of two and three-storey house types providing three, four and four bed plus playroom options. Each home is nestled in landscaping that leads to a communal open space created to provide an area for residents to enjoy the outdoors and interact.

Each home will feature some of the most innovative smart home devices available on the market today with range of sensors and controls to meet lifestyle needs and manage energy.

On arrival to their new home purchasers can have broadband internet and whole house wifi, a fully functional smart-home with remote smart-phone access and a data cabling system to allow the home to adapt with future technology changes.



LANYON HOMES

At Lanyon Homes our top priority is ensuring that all our buyers, in all of our developments, experience the smoothest possible move into their new home.

We make every effort to take care of everything our buyers require to ensure a successful handover. Our aim is to take care of even the smallest details, enabling you to enjoy an exciting and positive home-buying experience.

Our team will provide as much, or as little, assistance as necessary. Whether you're a first-time buyer or seasoned mover, we'll be here when you need us.

We're conscious that the demands of homeowners are continually evolving and at Castlehill Wood, as part of The Lanyon Homes Promise, we are providing a range of options and services to ensure you can get the most out of your home from the moment you turn your key in the door for the first time.

SUBLIME STORMONT

Enjoy the stunning views over Belfast atop Prince of Wales Avenue as Stormont House towers behind you, while away hours with the family exploring Stormont Estate and adventuring in the newly refurbished Mo Mowlam Park or just relax with some award-winning coffee and snacks at The General Merchant bistro/cafe.


Set alongside towering oaks and cedars that form the parameter of the historic Stormont Estate, Castlehill Wood offers a range of exclusive family homes in one of Belfast's most desirable locations.

Providing a sanctuary of peace and quiet, more akin to a development in a rural County Down village, Castlehill Wood is accessed from the mature and leafy Castlehill Road just ten minutes drive from Belfast City Centre.

This unique development offers owners the opportunity to live within a few minutes walk of the stunning Stormont Estate amongst some of the province's leading primary and post-primary schools.

East Belfast offers a plethora of coffee shops, boutiques and some of Belfast's most exclusive restaurants and bars in the vibrant communities of Ballyhackamore and Belmont, both of which have experienced a stunning renaissance throughout the last decade.

Hopping on the newly installed Belfast rapid transport system provides access further afield to Belfast City Centre, Belfast City Airport, and Titanic Quarter while the renowned coastal town of Holywood is also easily accessed by car or public transport.

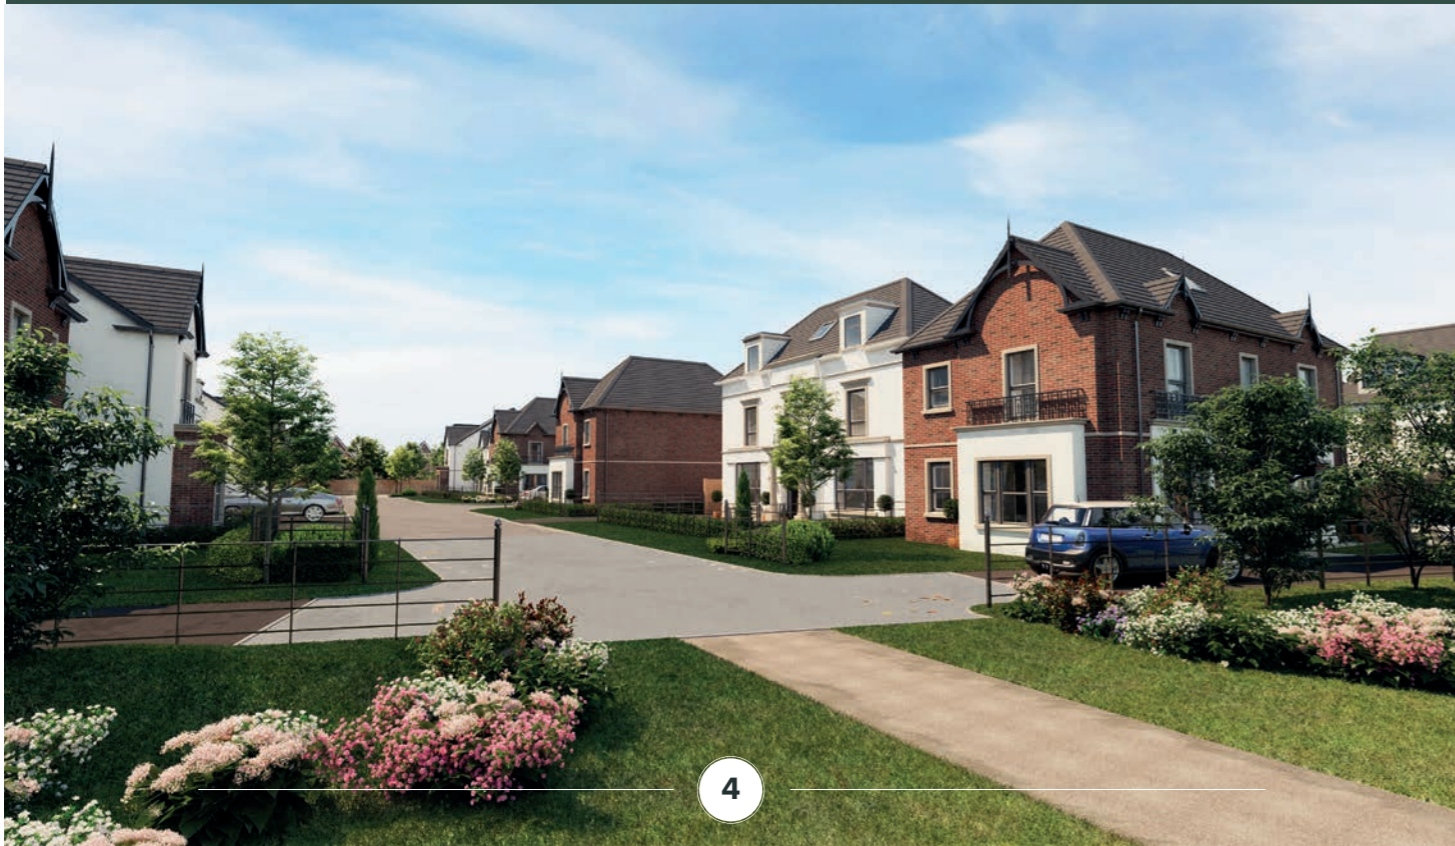


SPECIFICATION

EXTERNAL

- Mixture of red bricks and/or render.
- Concrete roof tiles with PVC fascias and soffits.
- Lockable uPVC double glazed windows and doors.
- Feature light to front door.
- Gardens seeded and landscaped where required.
- Paver patio area to rear.
- Timber fencing to rear garden boundaries.
- Driveways finished in tarmac.
- Outdoor tap (1 per dwelling) and outdoor socket (1 per dwelling) to be provided.
- Ducted for electric car charging point.

INTERNAL

- All internal walls and ceilings painted throughout.
- Painted moulded skirting, architraves, stair handrails and balustrades.
- Comprehensive range of electrical sockets, switches, TV, telephone points throughout in flush fitting, including Cat6 wiring throughout.
- Wired for satellite point, Openreach & Virgin cabling through development.
- Mains supply smoke and heat detectors as standard.
- Gas Heating.
- Doors throughout are white 4 panel door with chrome ironmongery.
- Security Alarm.
- Smart tech-controlled heating & lighting.
- Storage hatches in the eaves of the 3rd floor.

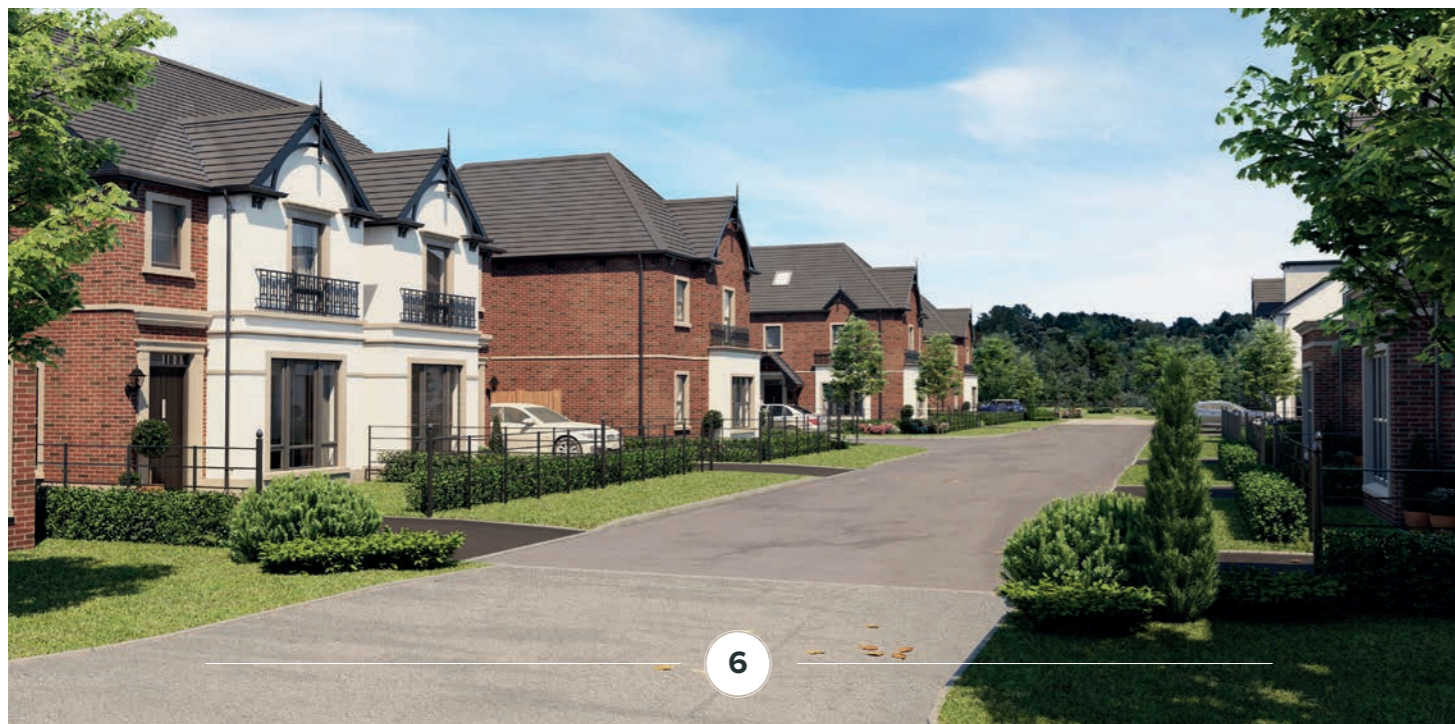



KITCHENS

- Luxury handmade kitchens with feature Island/peninsula, soft close doors and drawers.
- Quartz stone worktops.
- Branded appliances include gas hob, electric oven, integrated fridge freezer, washing machine & dishwasher.

FLOOR COVERINGS & TILES

- Luxury porcelain floor tiling to hallway, cloakroom, kitchen/dining, and utility room.
- Carpets to stairs, landing and bedrooms.
- Lounge excellent laminate flooring.

BATHROOMS, EN-SUITES & W.C.'S

- Heated towel rails.
- Free standing bath/soaker tubs for the Willow house type.
- Walk in showers with drencher shower head and handheld shower.
- Recessed shower shelves.
- Roca and Laufen branded sanitaryware with vanity units to all basins.
- Branded brassware throughout.
- LED sensor operated mirrors with a lit mirrored cabinet to the master ensuite.

WARRANTY

- NHBC 10 Year Warranty Provider.



SMART TECHNOLOGY

The selection of available 'smart-tech' products at Castlehill Wood have been carefully selected, based on simplicity and long service life.

Light switches use the mechanical action of pressing to generate the energy required to send the wireless signal to the control system, never needing a battery, while wireless sensors draw enough energy from a room lamp, only to need battery replacement every 5 years.

Burglar alarms know when occupants have left home, turning lights on automatically with random routines mimicking occupants while away to provide extra security and bathroom and landing lighting comes on dimly when movement detected during the night.

Voice control is provided by Alexa with loudspeaker and advanced heating controls inform the boiler when to heat the water meaning maximum efficiency and minimum energy waste.





CASTLEHILL WOOD
CASTLEHILL ROAD, STORMONT



THE ELM

Type X

DIMENSIONS

GROUND FLOOR	MEASUREMENTS
Kitchen/Dinign	18'6" x 14'10"
Lounge (max)	22'0" x 11'4"
Utility	6'9" x 5'9"
Cloaks	5'9" x 1'10"
W.C.	

FIRST FLOOR	MEASUREMENTS
Bedroom 1 (max)	16'6" x 12'5"
Ensuite	
Bedroom 2	15'8" x 9'3"
Bedroom 3 (max)	12'3" x 8'9"
Bathroom	9'3" x 7'7"

SECOND FLOOR	MEASUREMENTS
Bedroom 4 (max)	21'9" x 10'9"
Playroom (max)	18'6" x 8'9"
Shower Room	9'0" x 7'4"

PLOTS	15, 16 & 17
-------	-------------

4 BEDROOMS + PLAYROOM

3 STOREY DETACHED

2,020 SQ FT

GROUND FLOOR



FIRST FLOOR



SECOND FLOOR





THE OAK

Type Y

DIMENSIONS

GROUND FLOOR	MEASUREMENTS
Kitchen/Dining (max)	22'11" x 14'8"
Lounge (max)	22'11" x 14'11"
Utility	6'2" x 2'1"
W.C.	

SECOND FLOOR	MEASUREMENTS
Bathroom (max)	10'3" x 8'4"
Playroom (max)	18'7" x 12'8"
Shower Room	8'4" x 5'8"

FIRST FLOOR	MEASUREMENTS
Bedroom 1	15'7" x 14'1"
Ensuite	
Bedroom 2	14'8" x 9'6"
Bedroom 3 (max)	14'8" x 9'11"
Bedroom 4 (max)	18'7" x 13'3"

PLOTS	14
-------	----

4 BEDROOMS + PLAYROOM

3 STOREY DETACHED

2,150 SQ FT

GROUND FLOOR



FIRST FLOOR



SECOND FLOOR



SITE PLAN

THE ELM


- 3 STOREY DETACHED
- 4 BEDROOMS + PLAYROOM
- 2,020 SQ FT

THE OAK

- 3 STOREY DETACHED
- 4 BEDROOMS + PLAYROOM
- 2,150 SQ FT



LOCATION

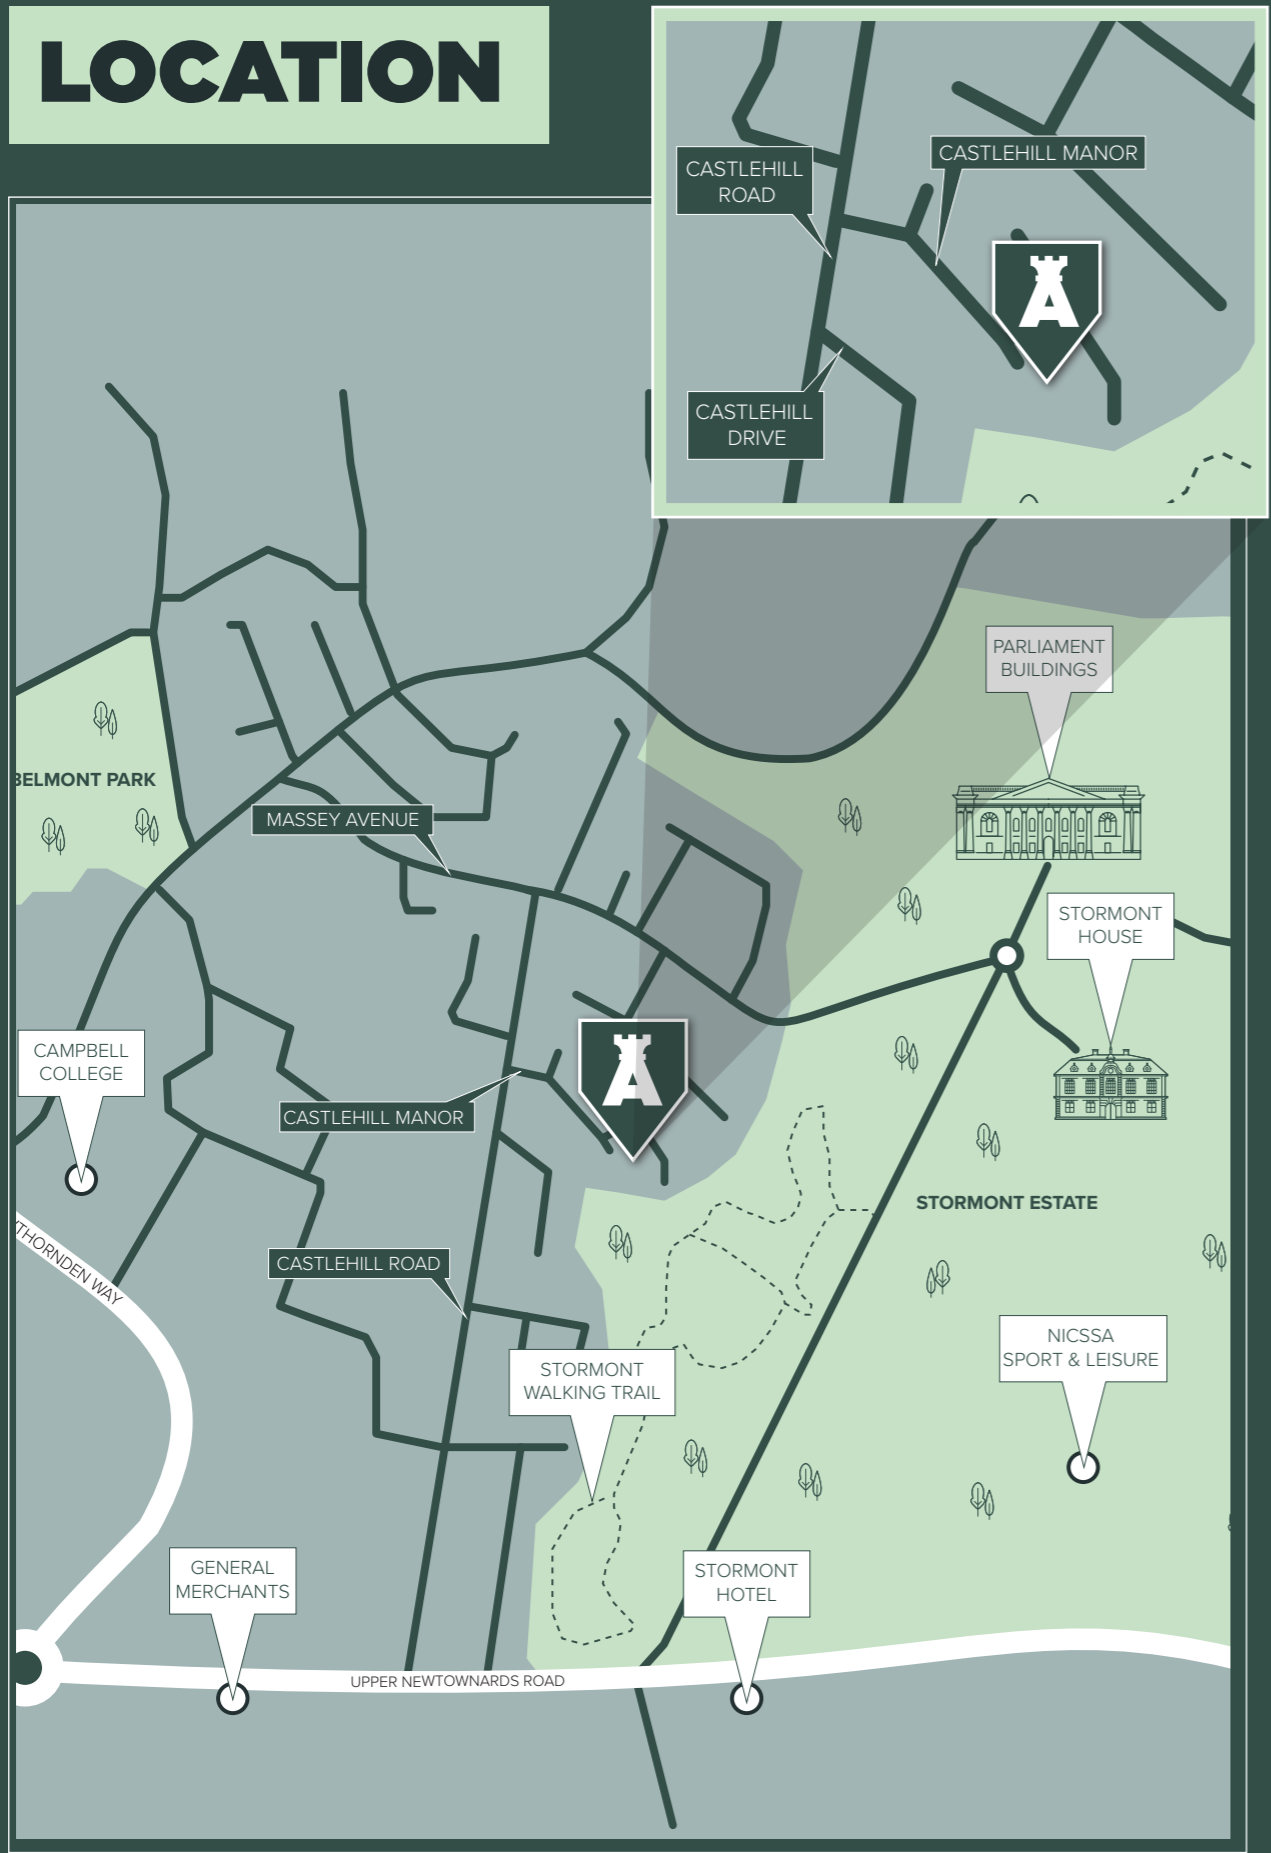



LANYON HOMES



East Belfast Office
237 Upper Newtownards Road
Belfast, BT4 3JF

028 9059 5555 | simonbrien.com

Disclaimer: These particulars do not constitute any part of an offer or contract. None of the statements contained in these particulars are to be relied on as statements or representations of fact and intending purchasers must satisfy themselves by inspection or otherwise correctness of each of the statements contained in these particulars. Configurations of kitchens, bathrooms and wardrobes etc. may be subject to alteration from those illustrated without prior notification. Internal walls within each apartment are also subject to change at the discretion of the developer. Purchasers must satisfy themselves as to the current specification at the time of signing legally binding contracts. The Vendor does not make or give, and neither the Selling Agent, nor any person in their employment, has the authority to make or give any representation or warranty whatever in relation to any property. Artist's impressions, computer generated images and photographs are for illustration only. Plans are not to scale and all the dimensions shown are approximate. The development name is purely for marketing purposes and is not a guarantee that the local council will adopt it in the street naming.