



2 type 2 L1
1 : 100

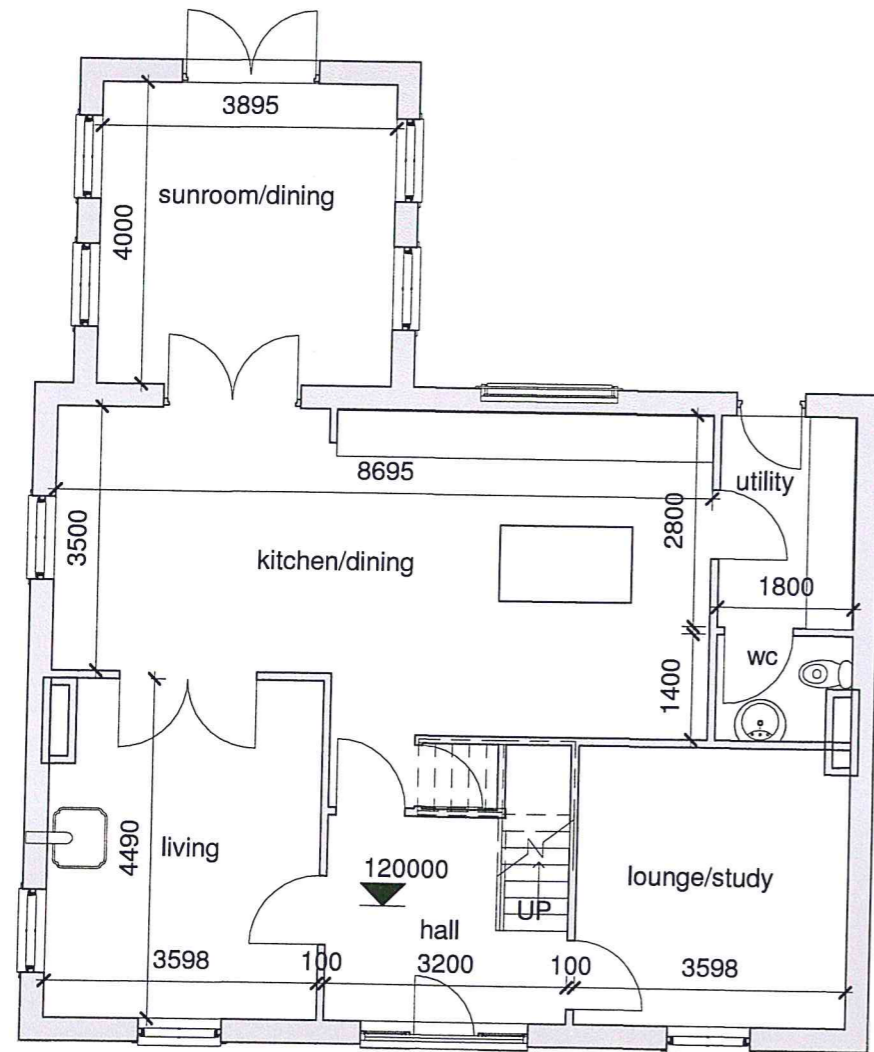

1 type 2 L0
1 : 100

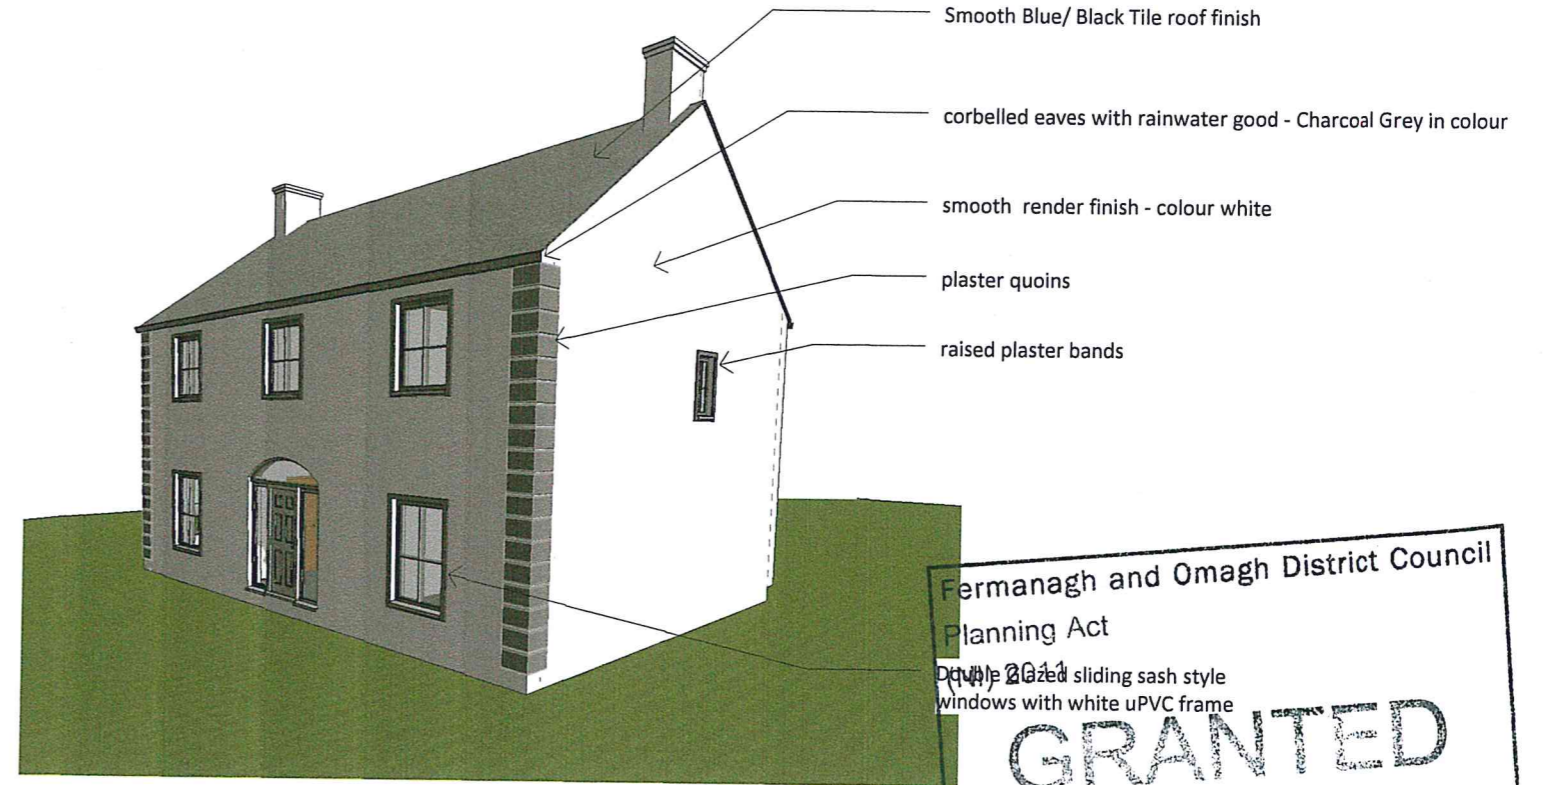

3 Type 2 3D



4 type 2 section
1 : 100

Fermanagh and Omagh District Council
Planning Act
Dec 2011
Type 2
sliding sash style
windows with white uPVC frame

GRANTED

Subject to Conditions (if any)
as set out on

Decision form No. LA10/16/1246/F
LA10 Date... 4/5/18

LA10/16/1246

Fermanagh and Omagh District Council
Drawing 06
Number.....

Fermanagh and Omagh District Council
RECEIVED
2 DEC 2016
File No.
LOCAL PLANNING

proposed development at Church Road, Gortaclare, Beragh

house type 2

job nr	dwg nr	revision	scale(s)	date
K.29	A112		1 : 100	01/12/16

ADP Architects
1 Holmview Terrace, Omagh Co Tyrone
Tel 02882244411