


Job Title
 Proposed Dwelling For
 Sperrin Homes Ltd.
 At 260mts West of No 17
 Shivey Road, Rock -
 Dungannon.

EXTERNAL SURFACE FINISHES.
 Roof Covering: "Scott" Blue/Black Flat Roof Tiles/Matching Ridge Tiles.
 Wall Finish: 3mm Pearl Grey - Stone Chip Dash.
 Wall Finish: (Porch) Dark Grey/Black Natural Stone Finish.
 All Windows (Black) u.P.V.C double glazed.
 All Facia's/Soffits/Eaves/Barges Black u.P.V.C.
 Black Aluminium Gutters / Black u.P.V.C Downpipes.

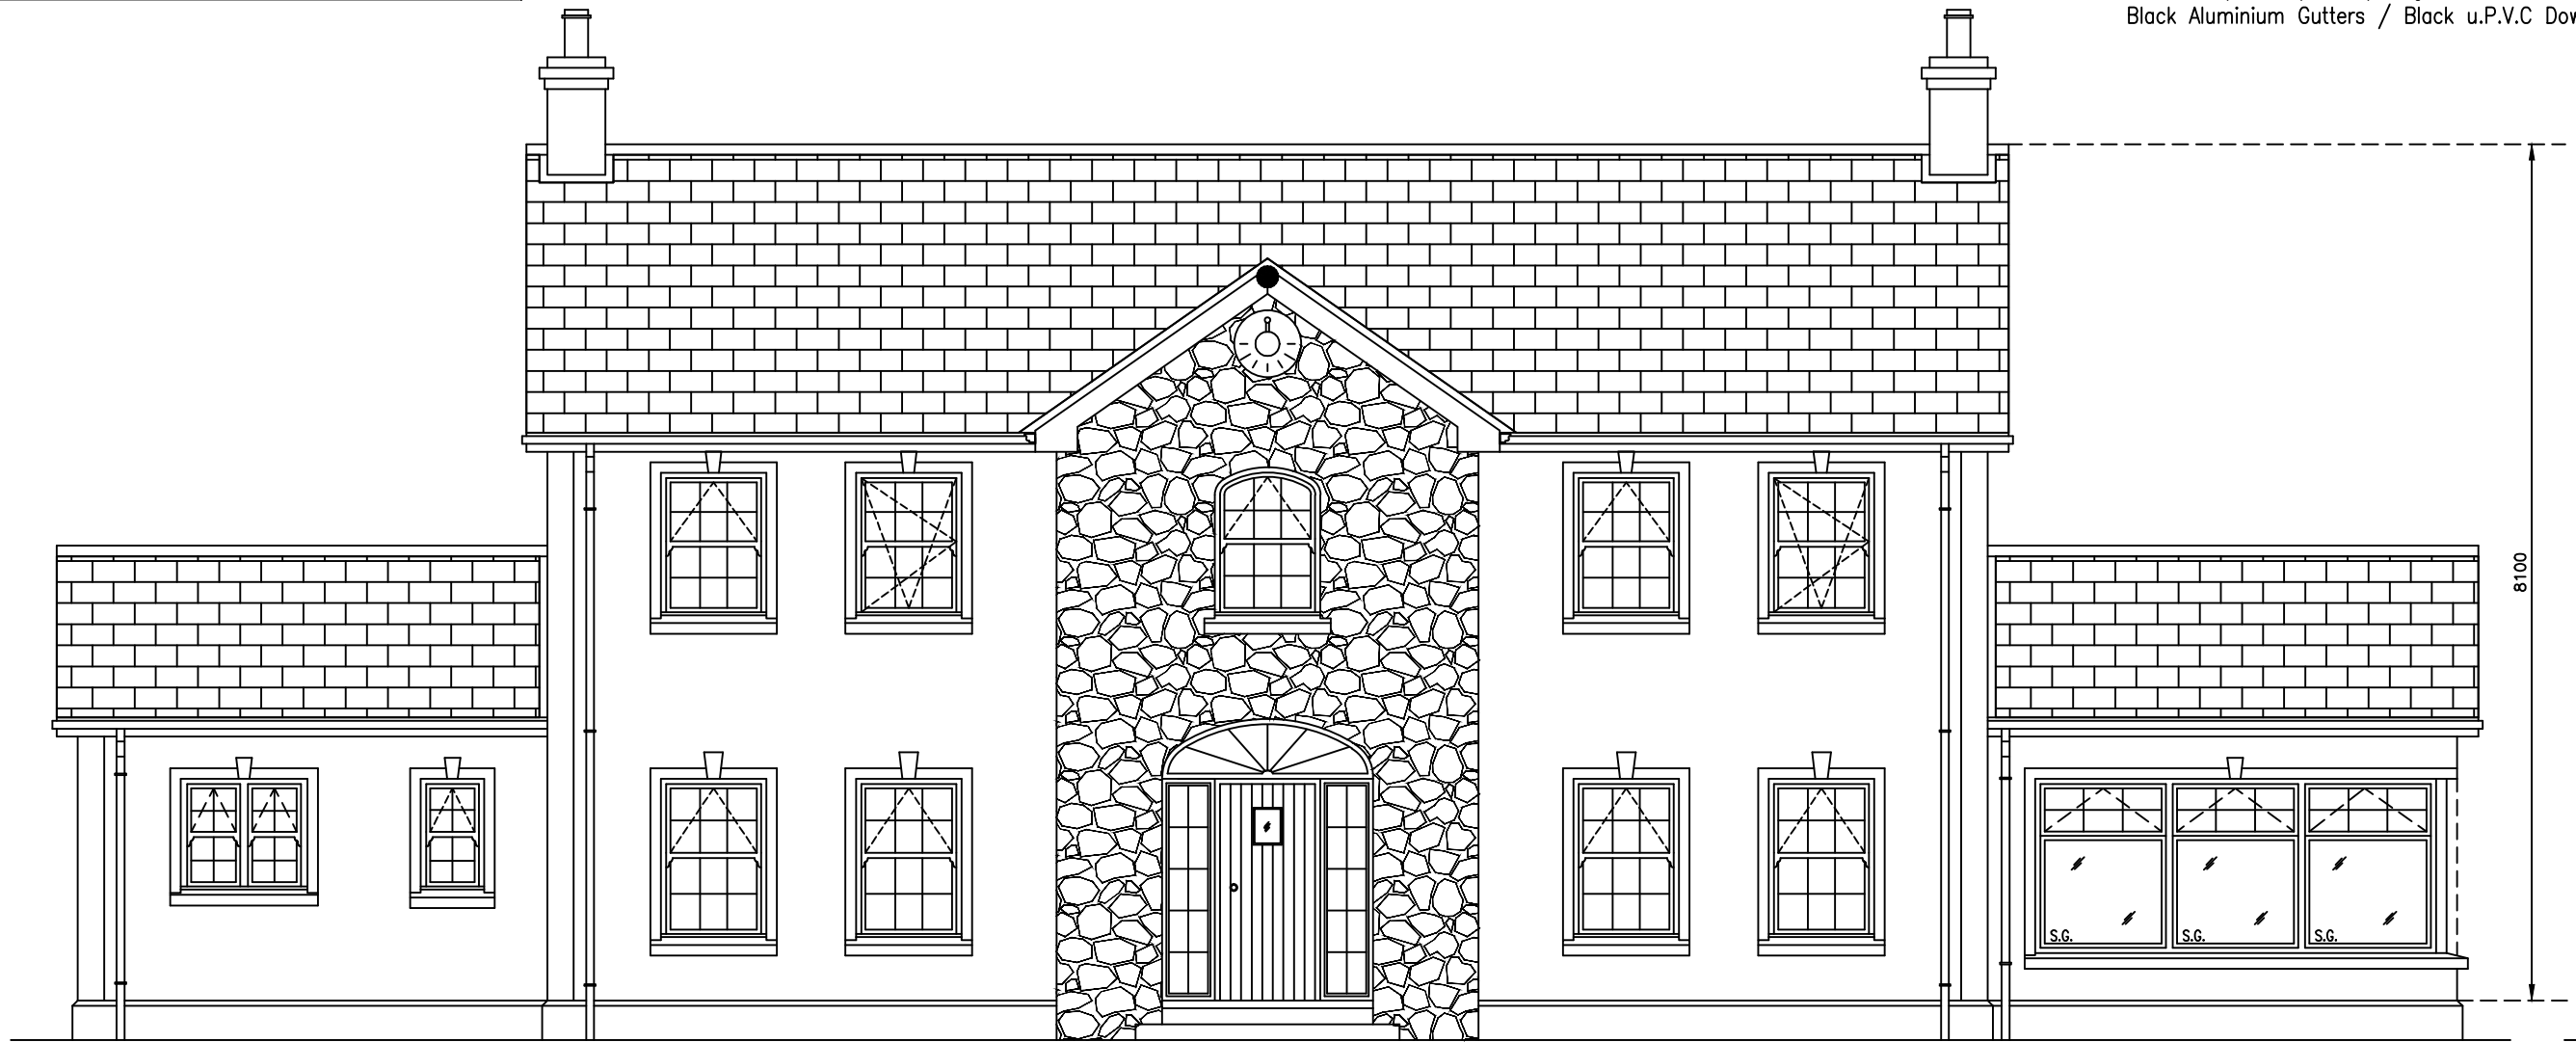


FRONT ELEVATION




REAR ELEVATION




R H SIDE ELEVATION

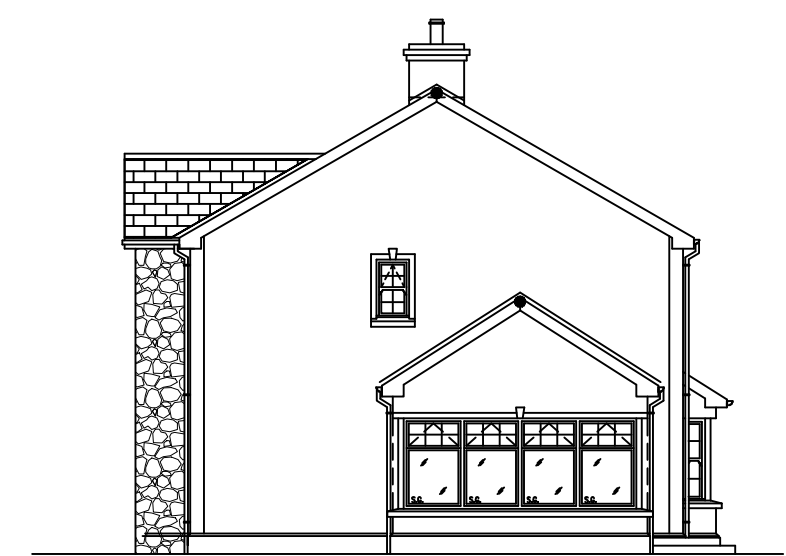

R H SIDE ELEVATION

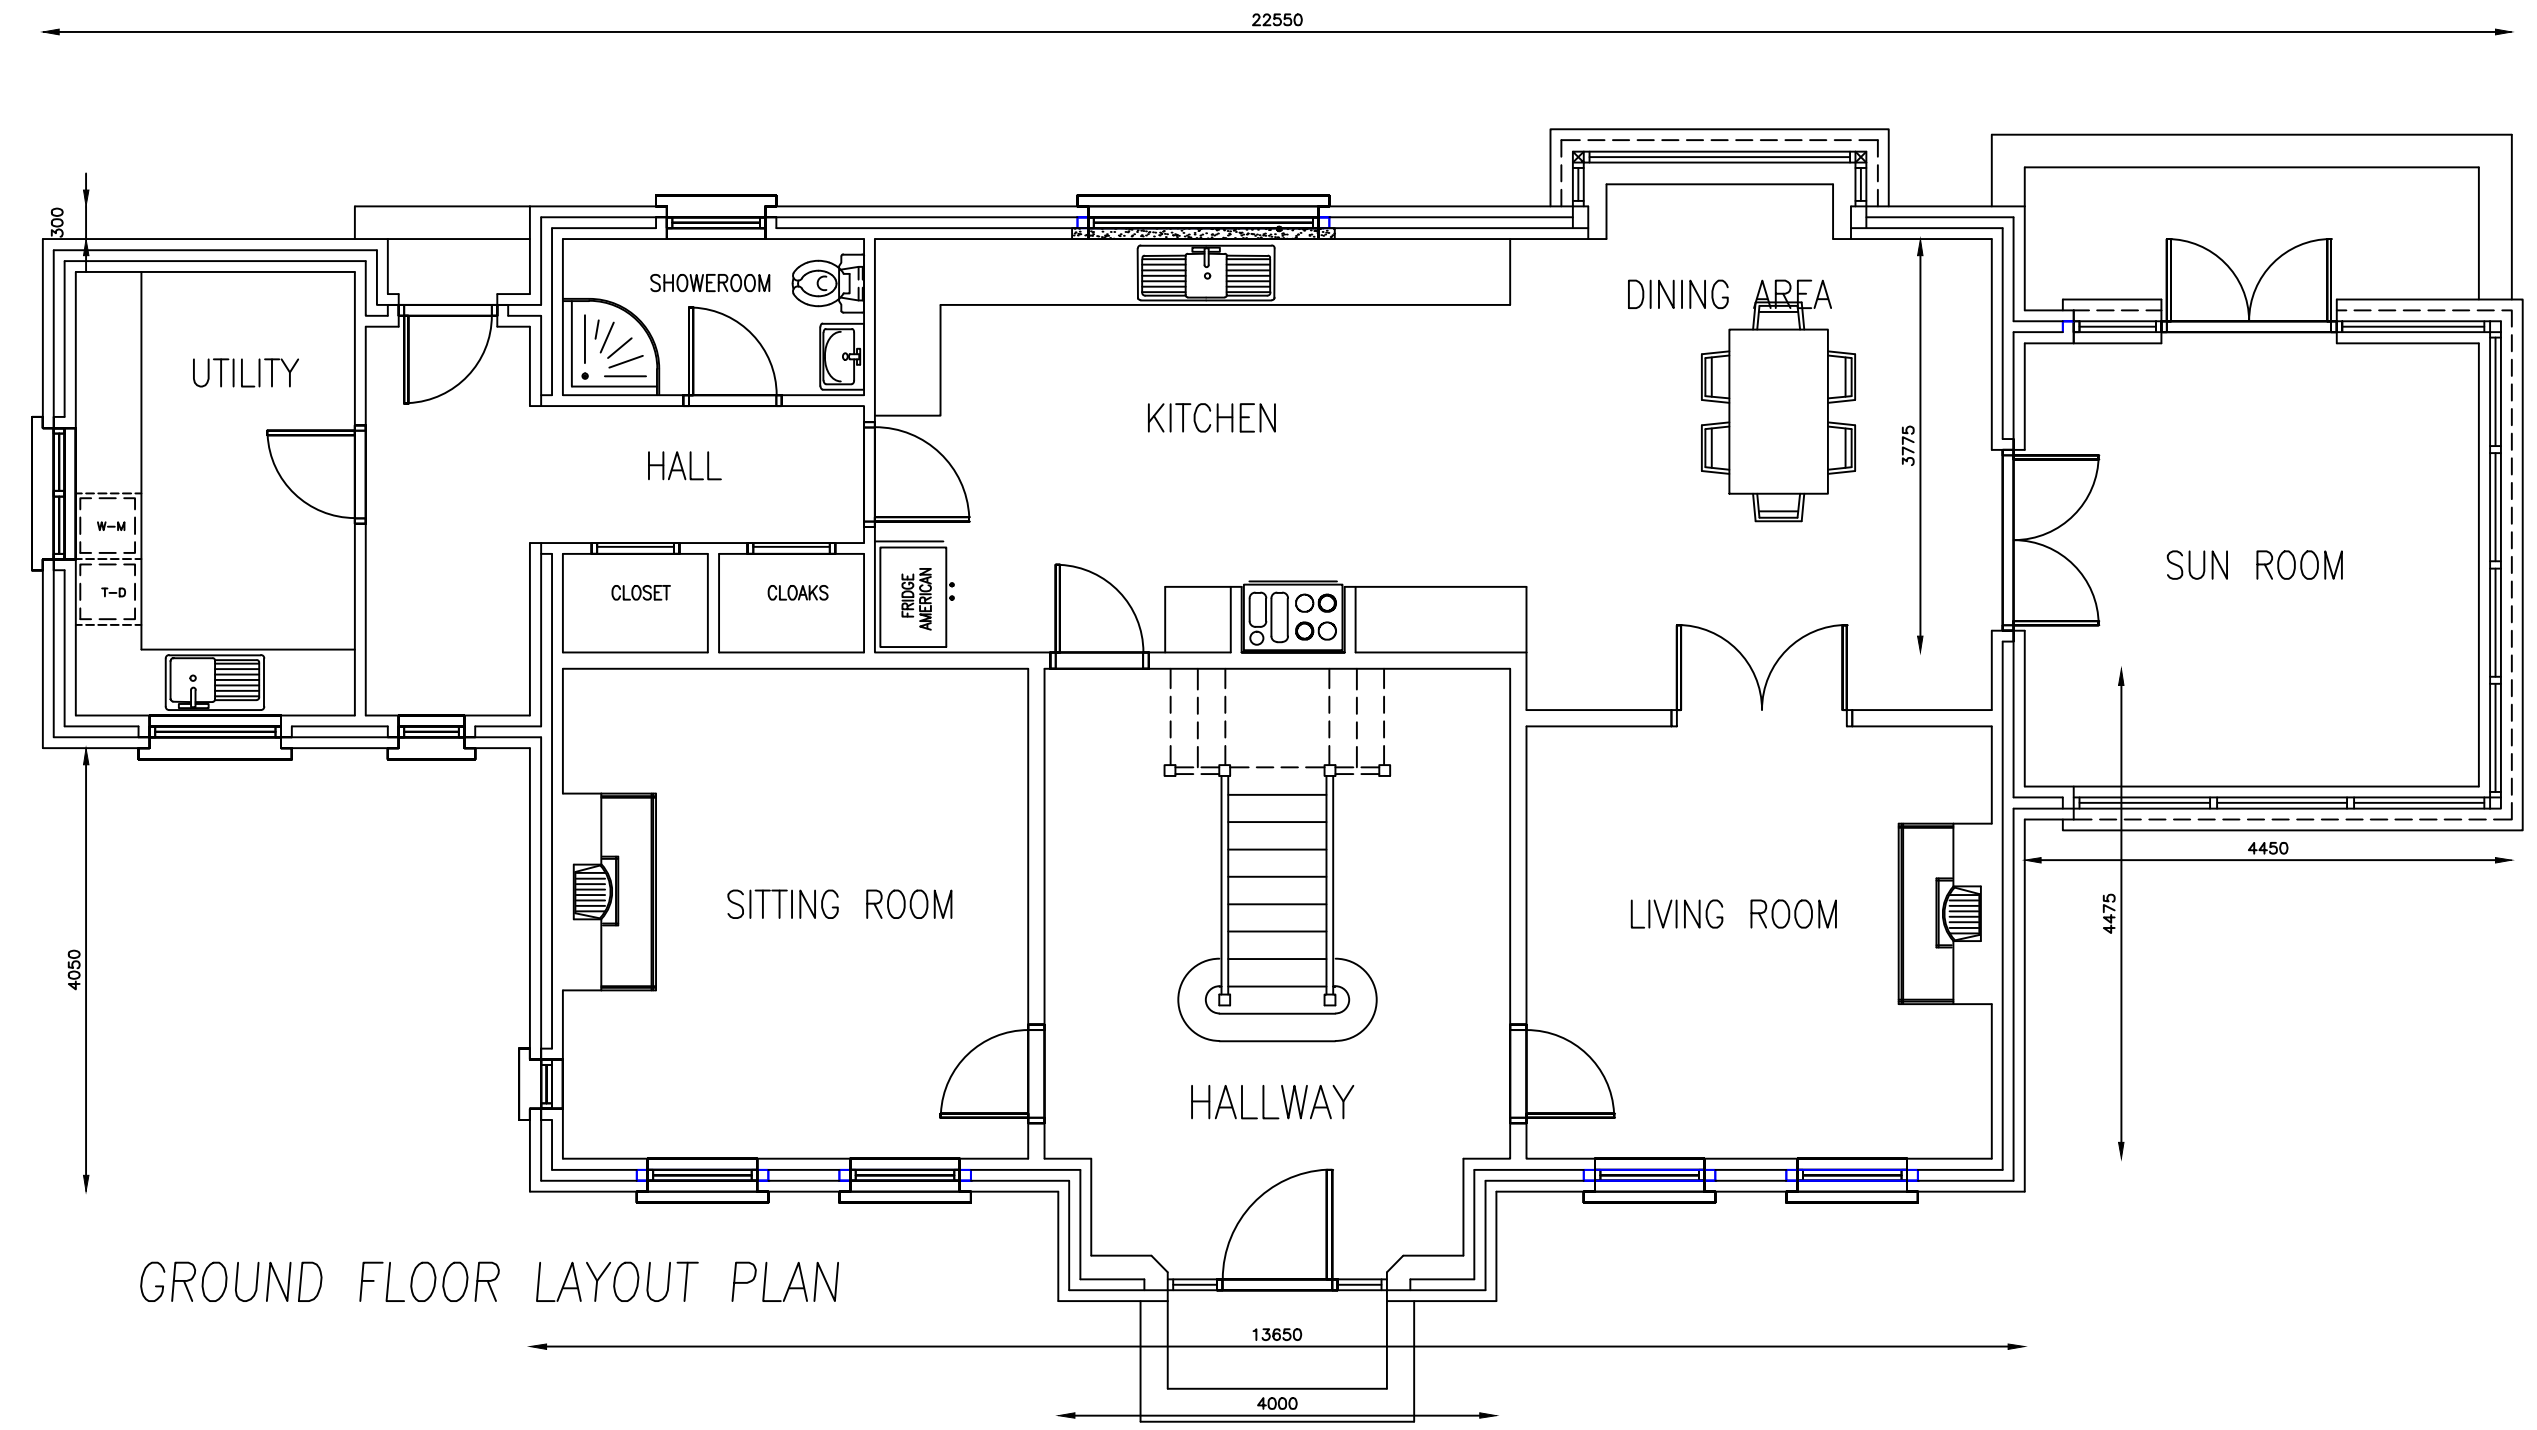

GROUND FLOOR LAYOUT PLAN

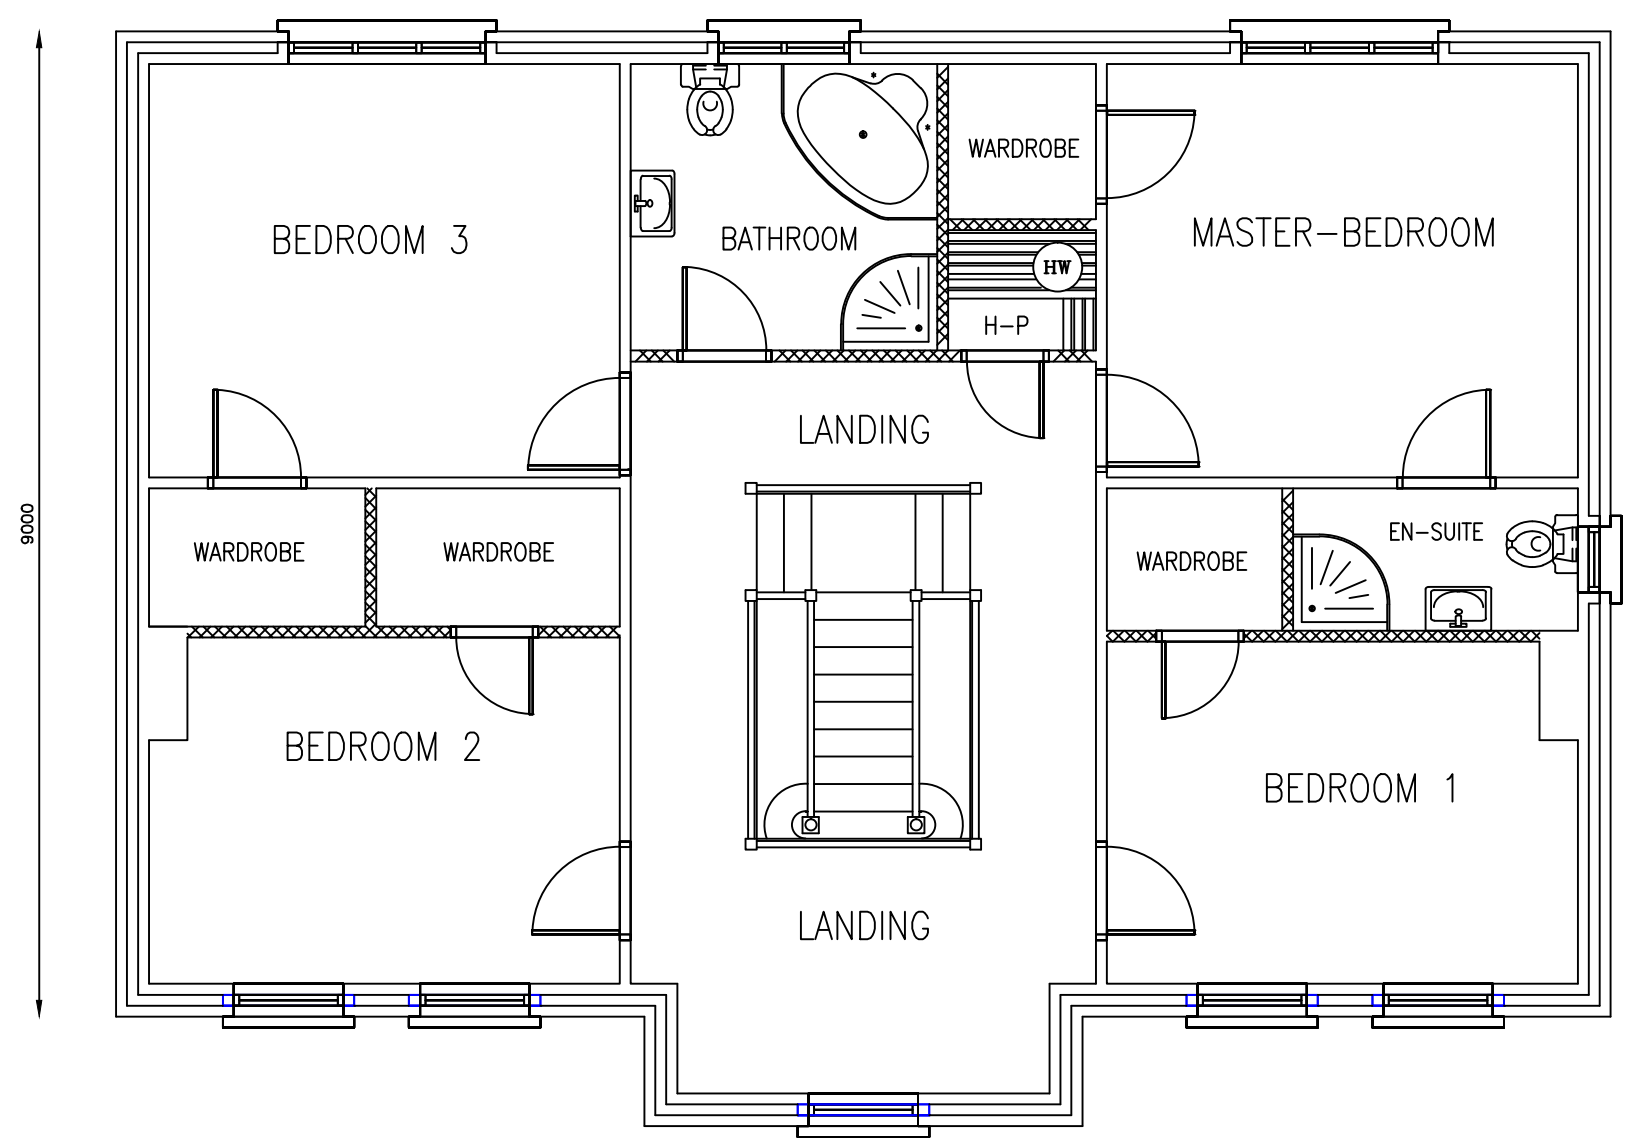

1ST FLOOR LAYOUT PLAN