






REAR ELEVATION

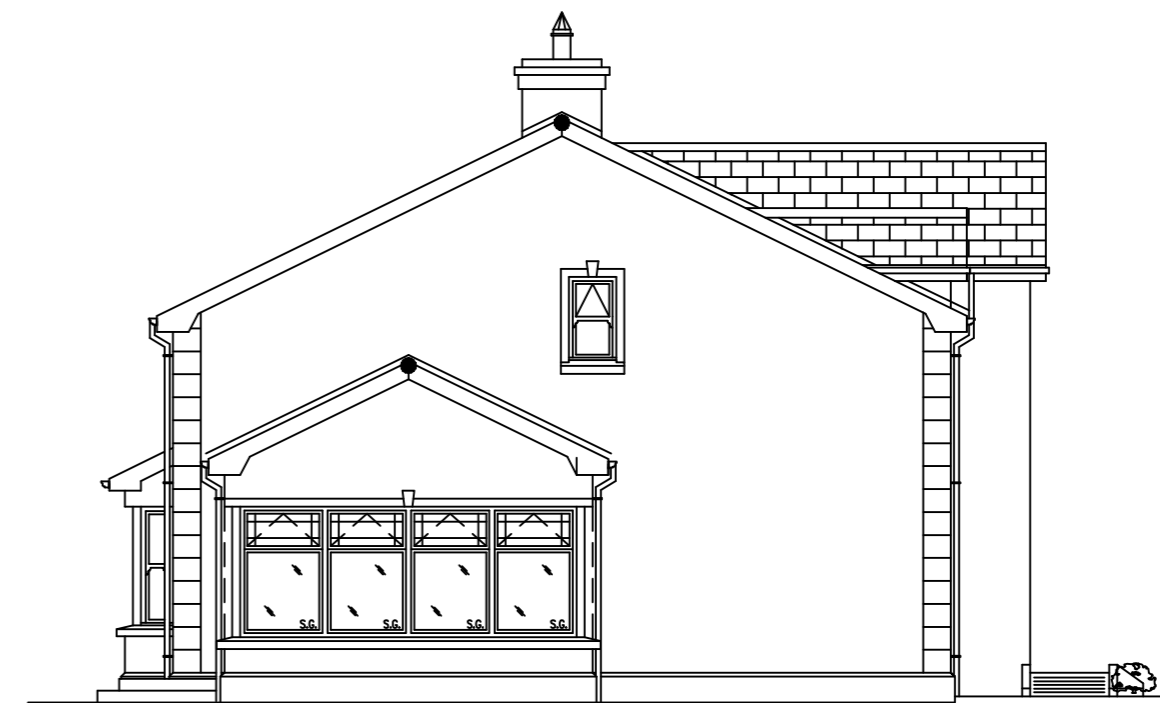


L H SIDE ELEVATION

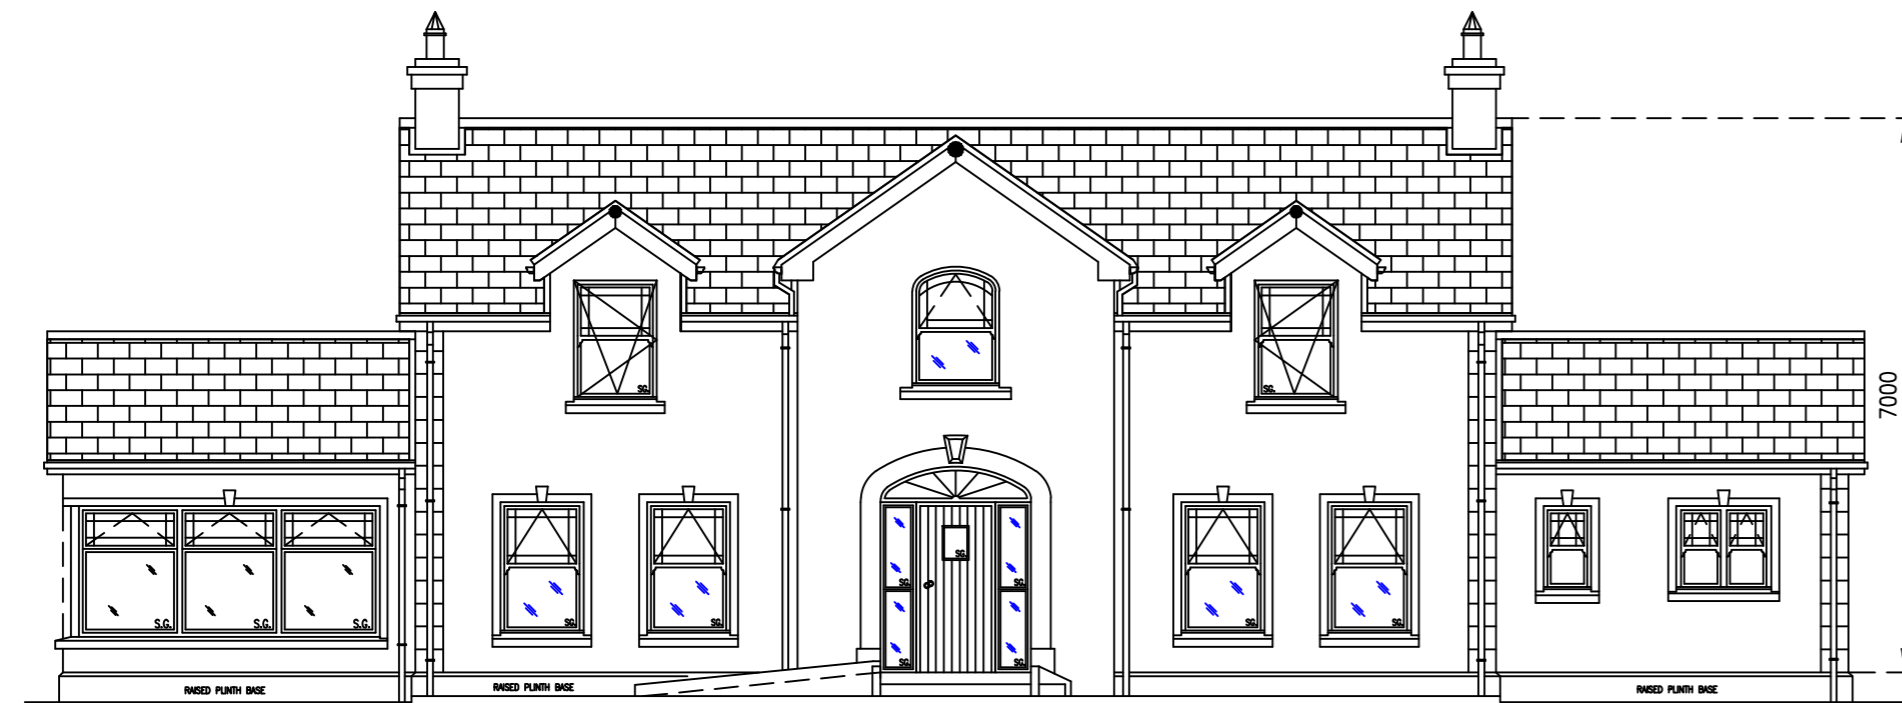


FRONT ELEVATION

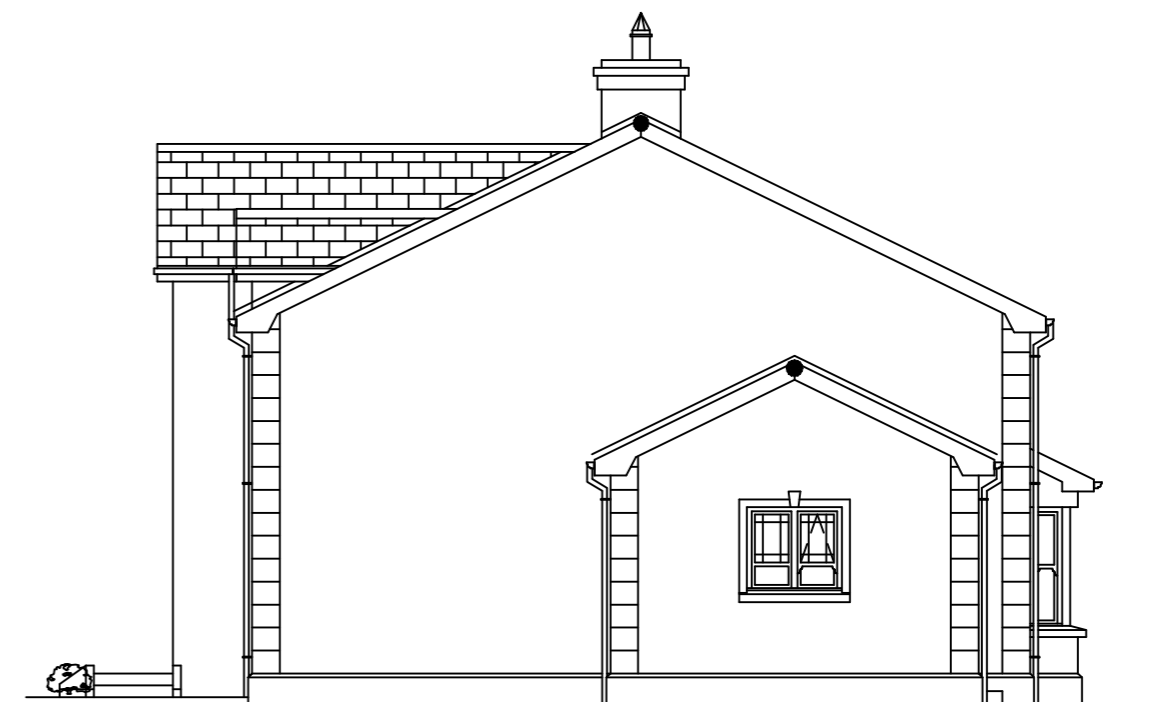

R H SIDE ELEVATION

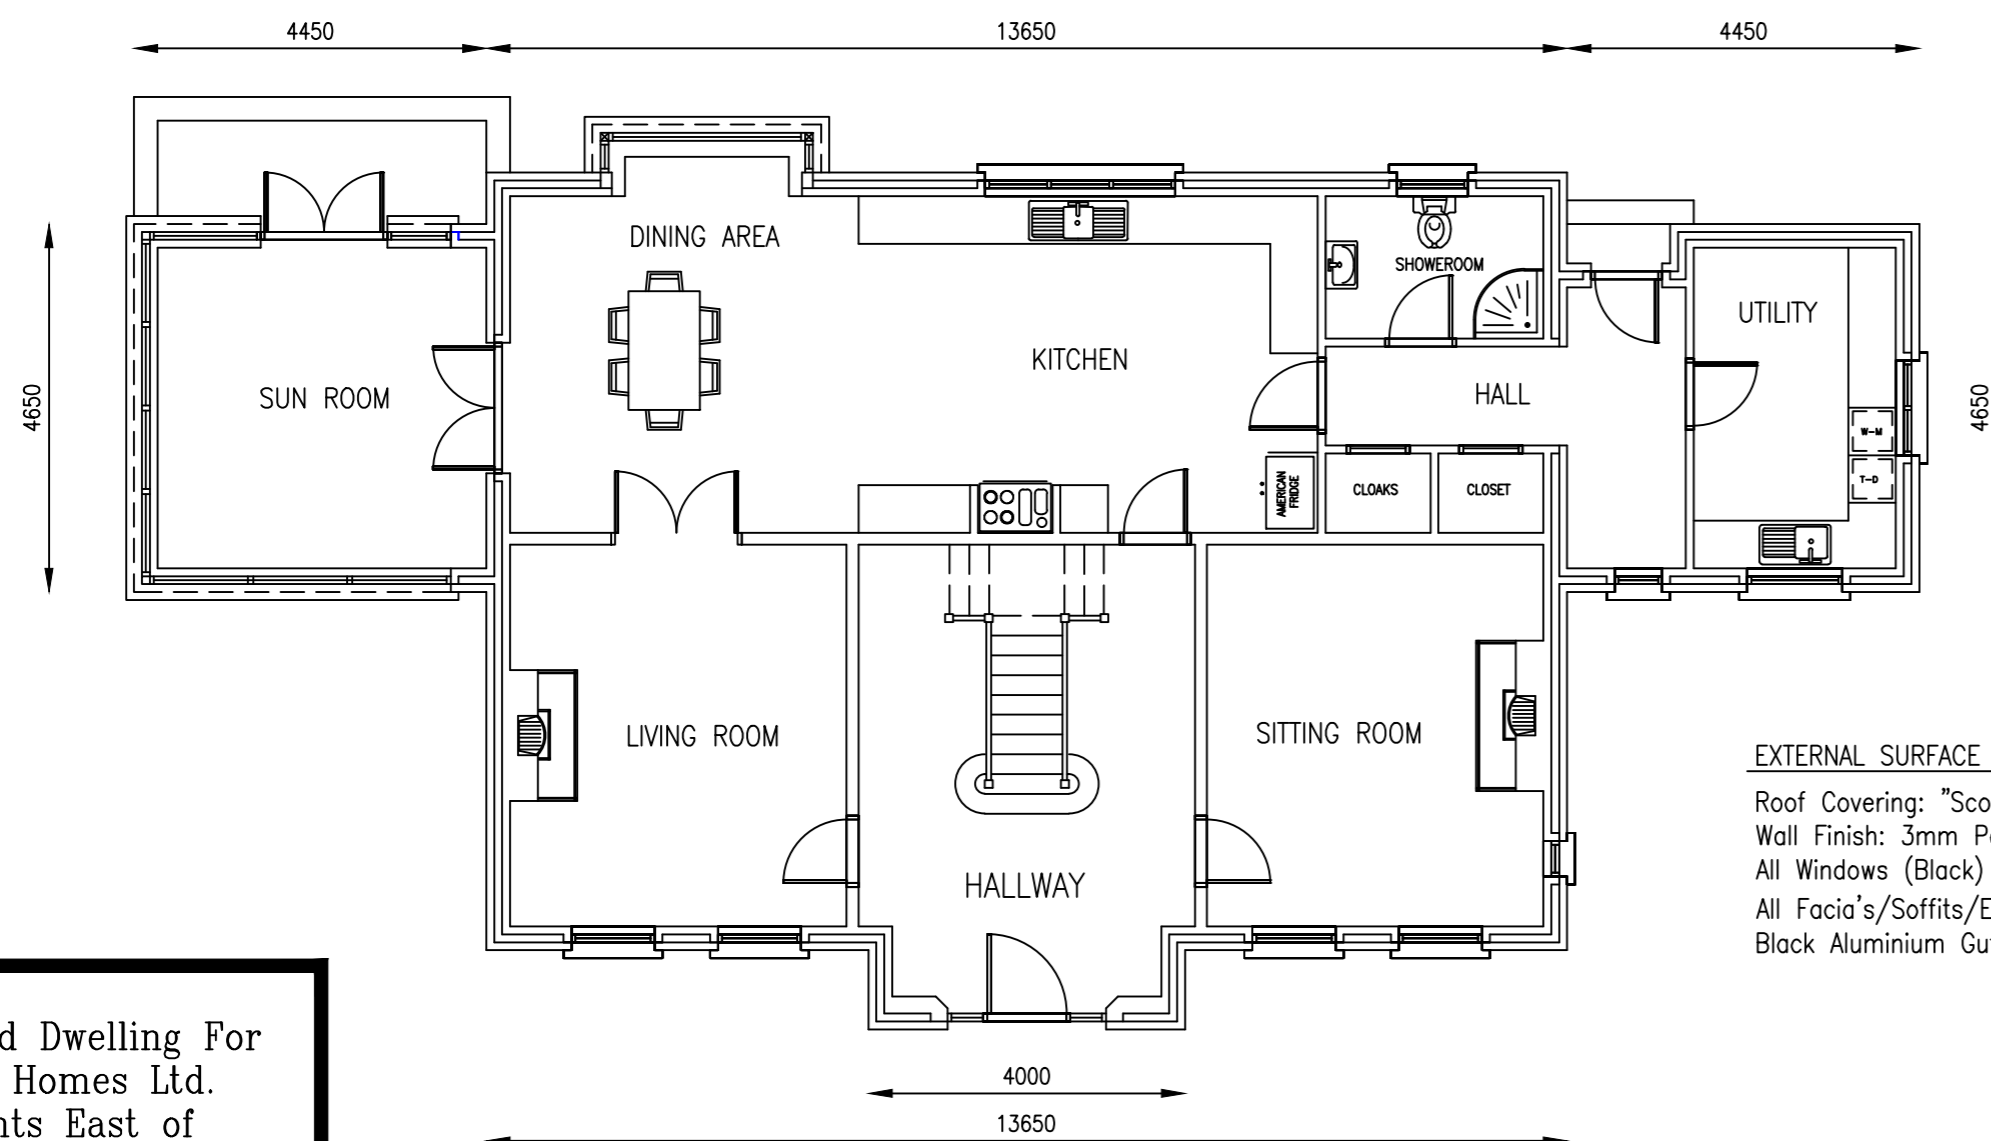

GROUND FLOOR LAYOUT PLAN

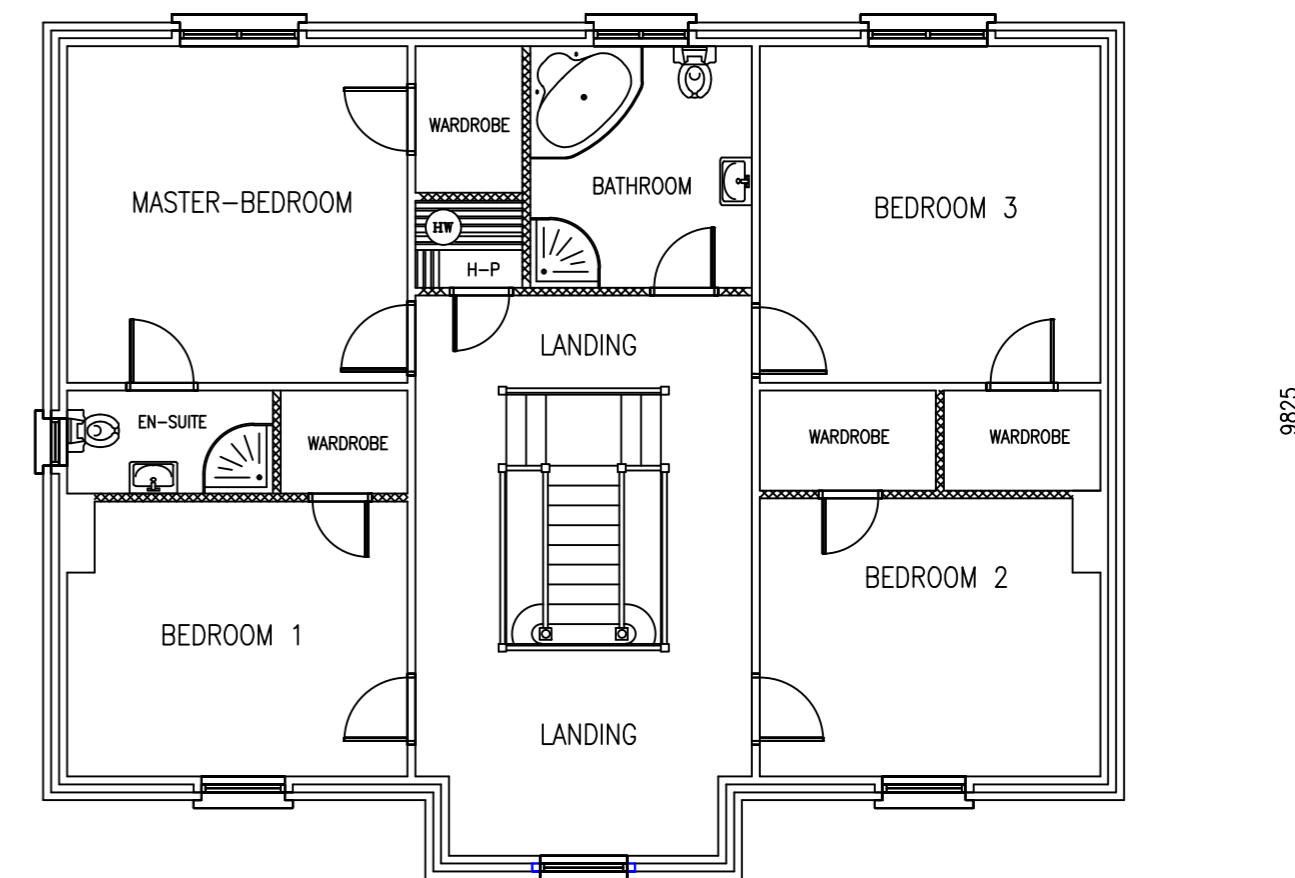

1ST FLOOR LAYOUT PLAN

EXTERNAL SURFACE FINISHES.

Roof Covering: "Scott" Blue/Black Flat Roof Tiles  
 Wall Finish: 3mm Pearl Grey - Stone Chip Dash.  
 All Windows (Black) u.P.V.C (Low E Glass) double glazed.  
 All Facia's/Soffits/Eaves/Barges Black u.P.V.C.  
 Black Aluminium Gutters / Black u.P.V.C Downpipes.

Job Title  
 Proposed Dwelling For  
 Sperrin Homes Ltd.  
 At 120mts East of  
 No 45 Ballyblagh Road,  
 Stewartstown.