




FRONT ELEVATION
1:100

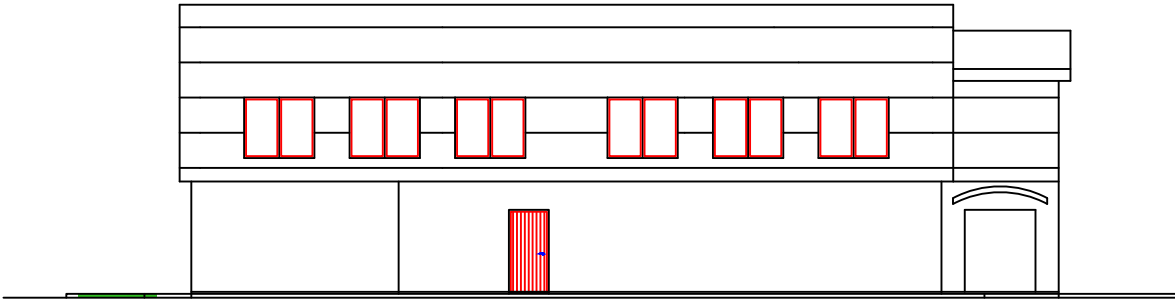

SITE ELEVATION
1:100

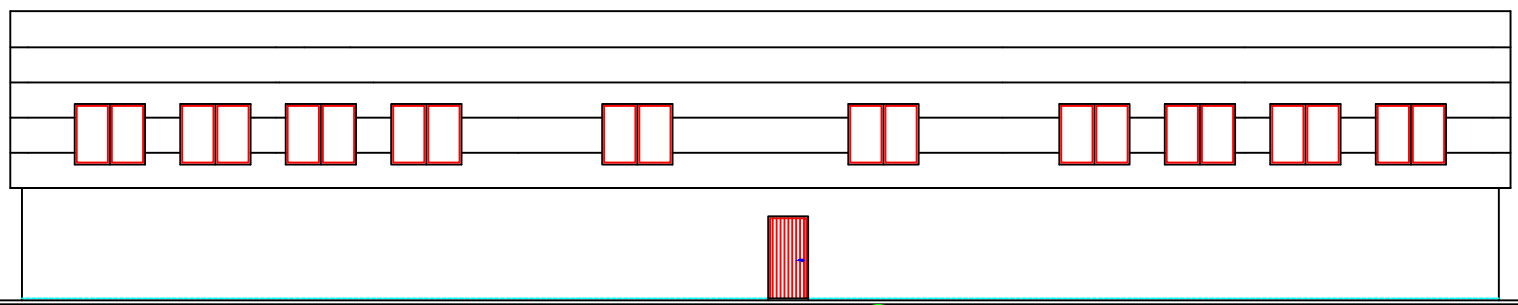

REAR ELEVATION
1:100

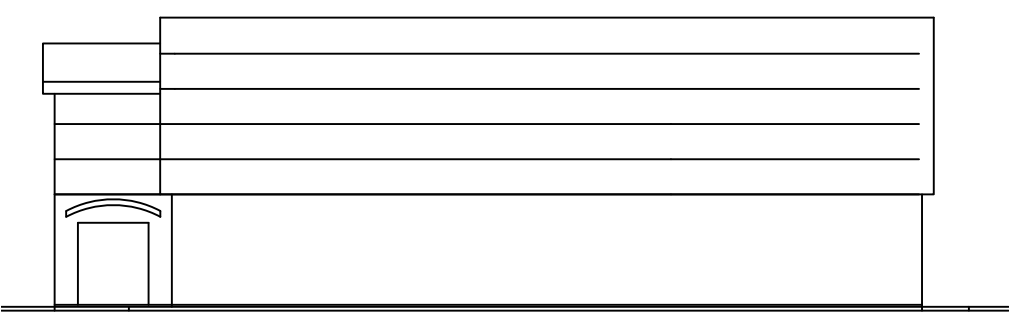

SITE ELEVATION
1:100

