


Notes
Coordinates to G Using GPS

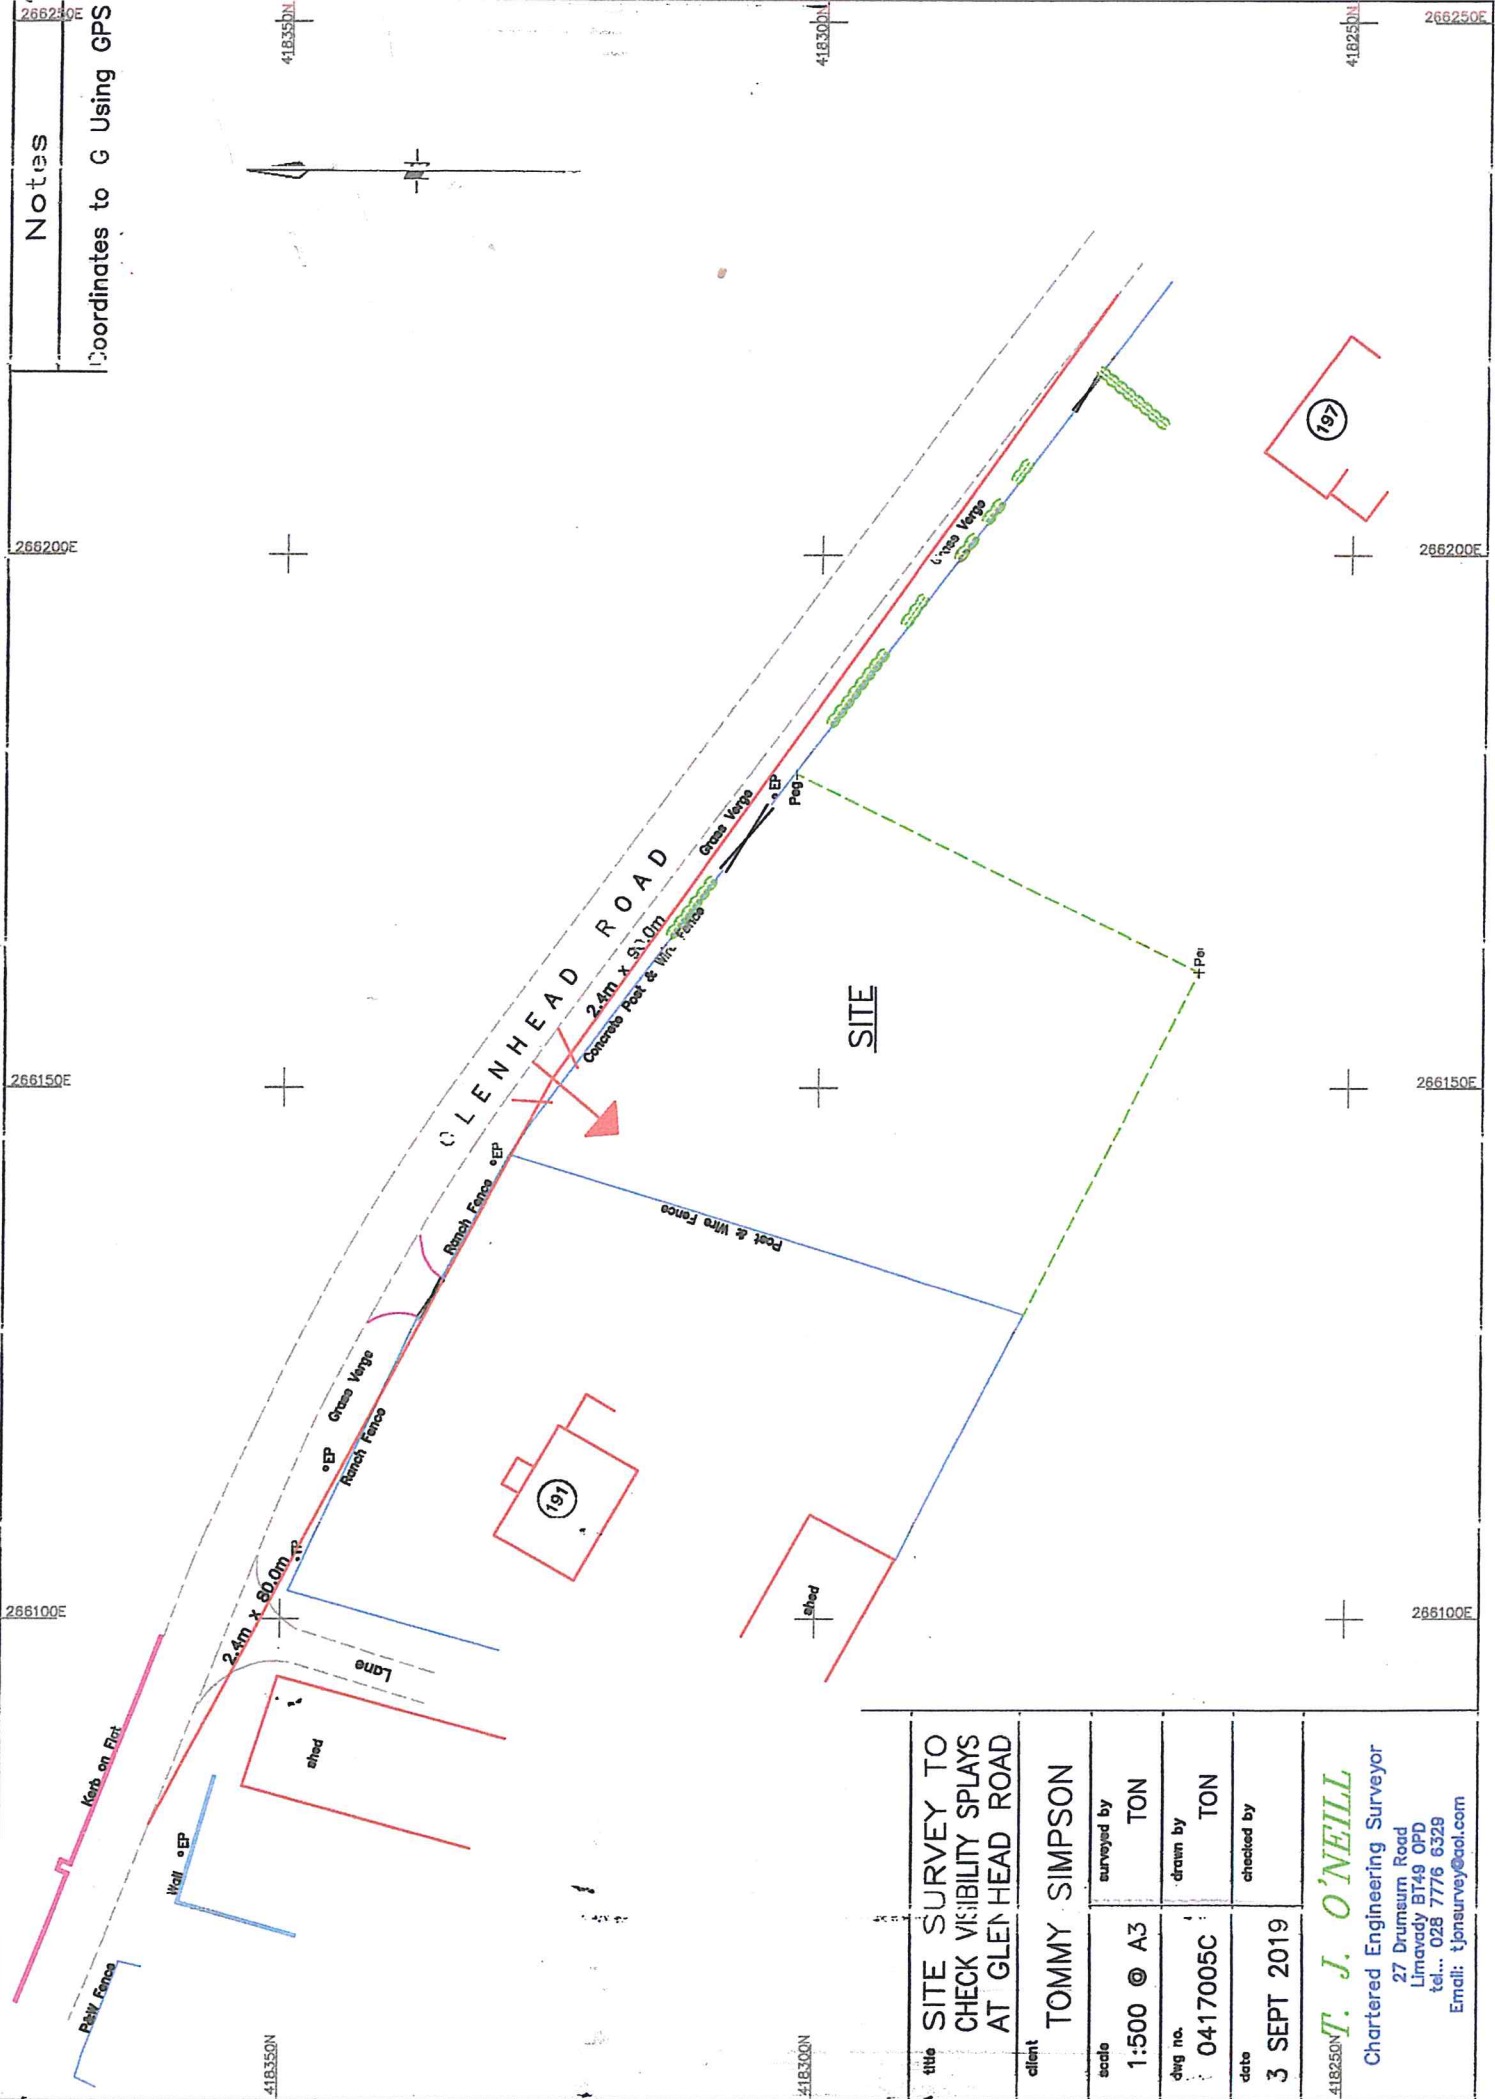

title	SITE SURVEY TO CHECK VISIBILITY SPLAYS AT GLEN HEAD ROAD		
client	TOMMY SIMPSON		
scale	1:500 @ A3	surveyed by	TON
dwg no.	0417005C	drawn by	TON
date	3 SEPT 2019	checked by	
418350N T. J. O'NEILL Chartered Engineering Surveyor 27 Drumseum Road Limavady BT49 0PD tel... 028 7776 6328 Email: tjonsurvey@aol.com			