


THRESHOLD DETAIL
SCALE 1:10


FOUNDATION DETAIL
SCALE 1:10

ACCREDITED DETAIL: MCI-GF-02
Strip foundation. Level depends on level of firm clay

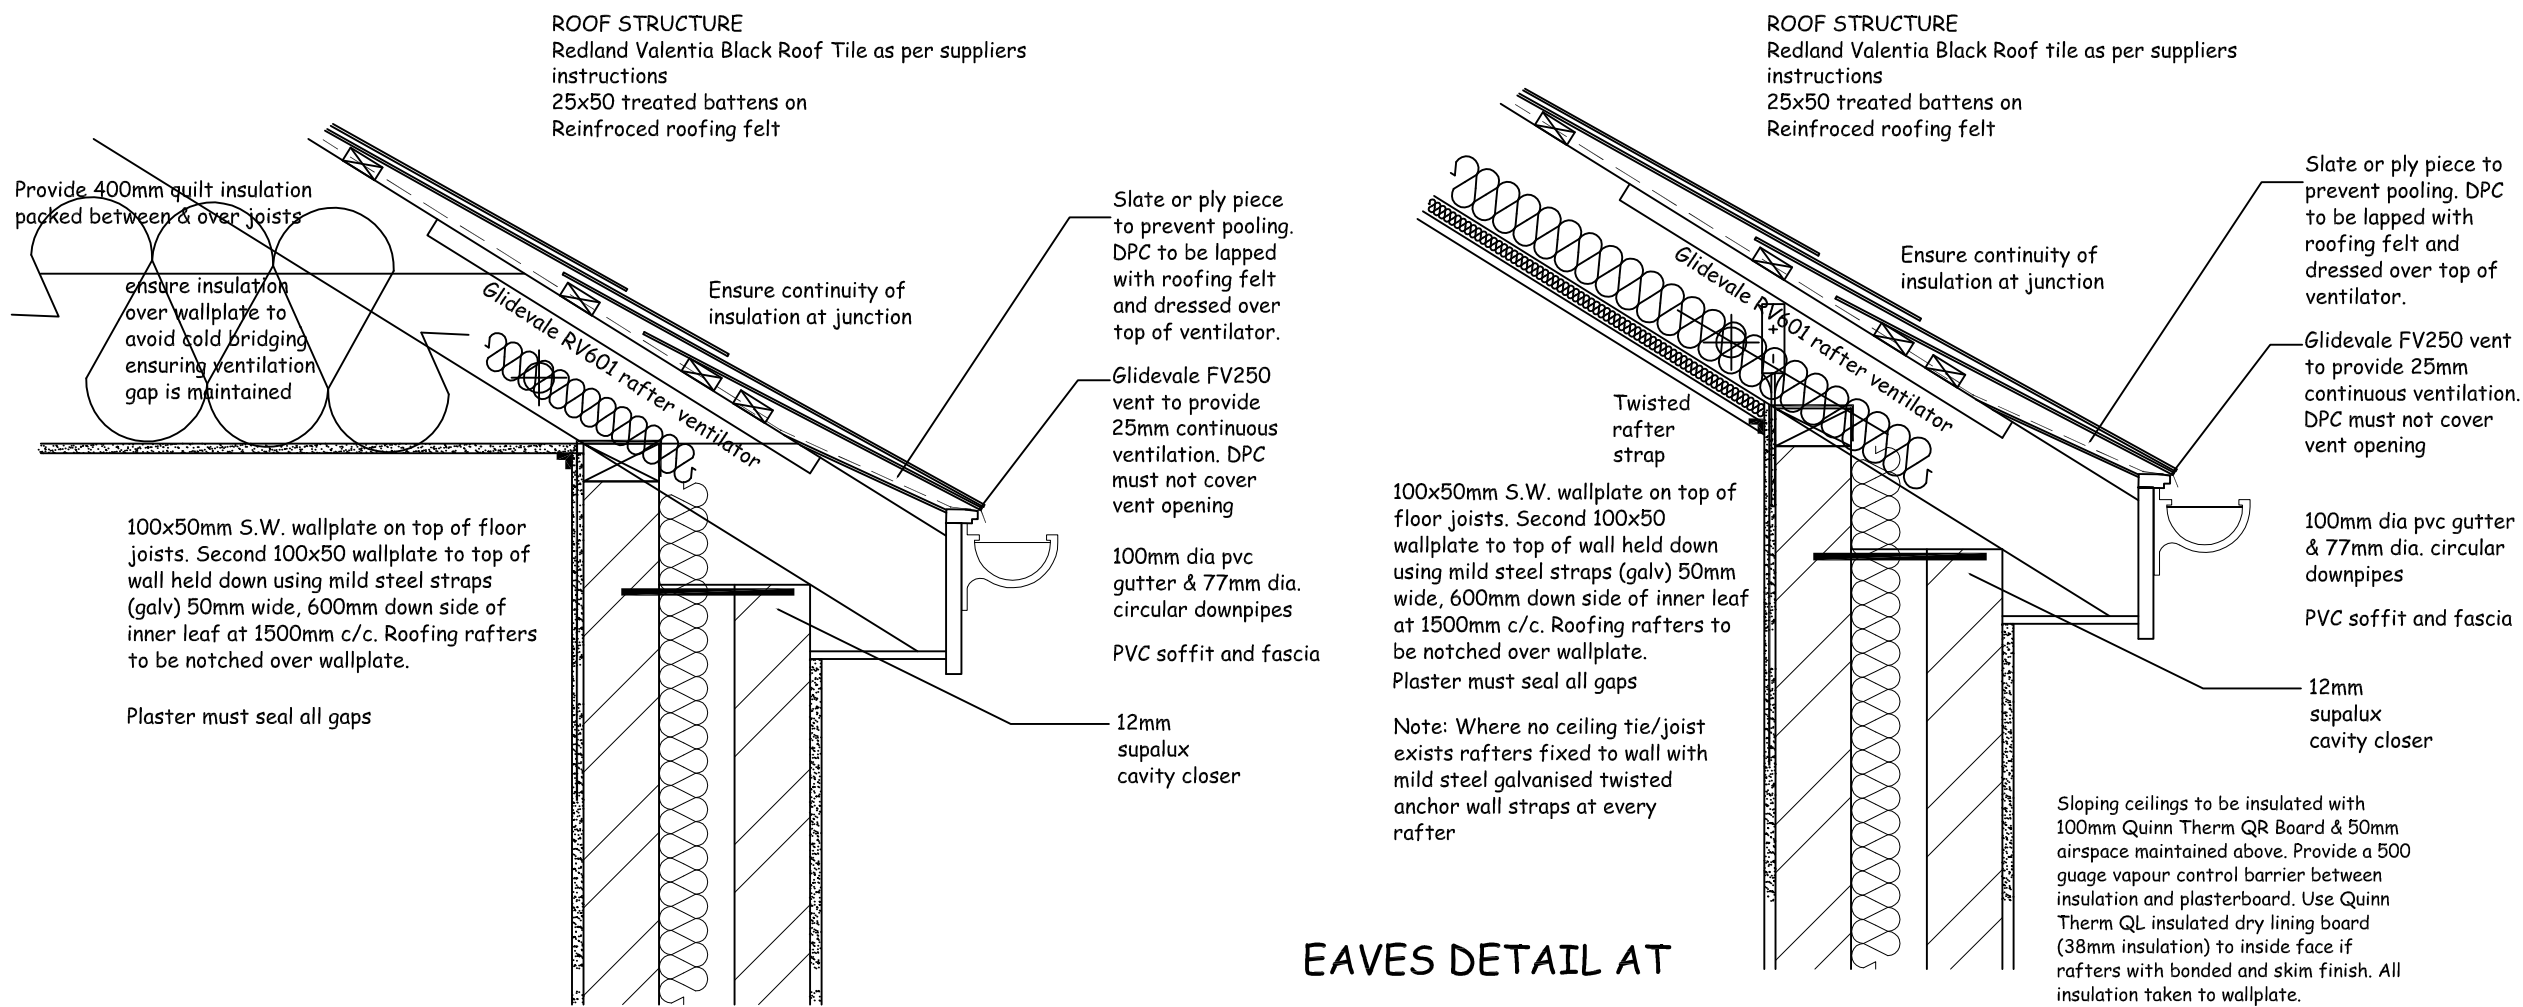


EAVES DETAIL
ACCREDITED DETAIL: MCI-RE-01
SCALE 1:10


EAVES DETAIL AT
COVED CEILING
Scale 1/10
ACCREDITED DETAIL: MCI-RE-06

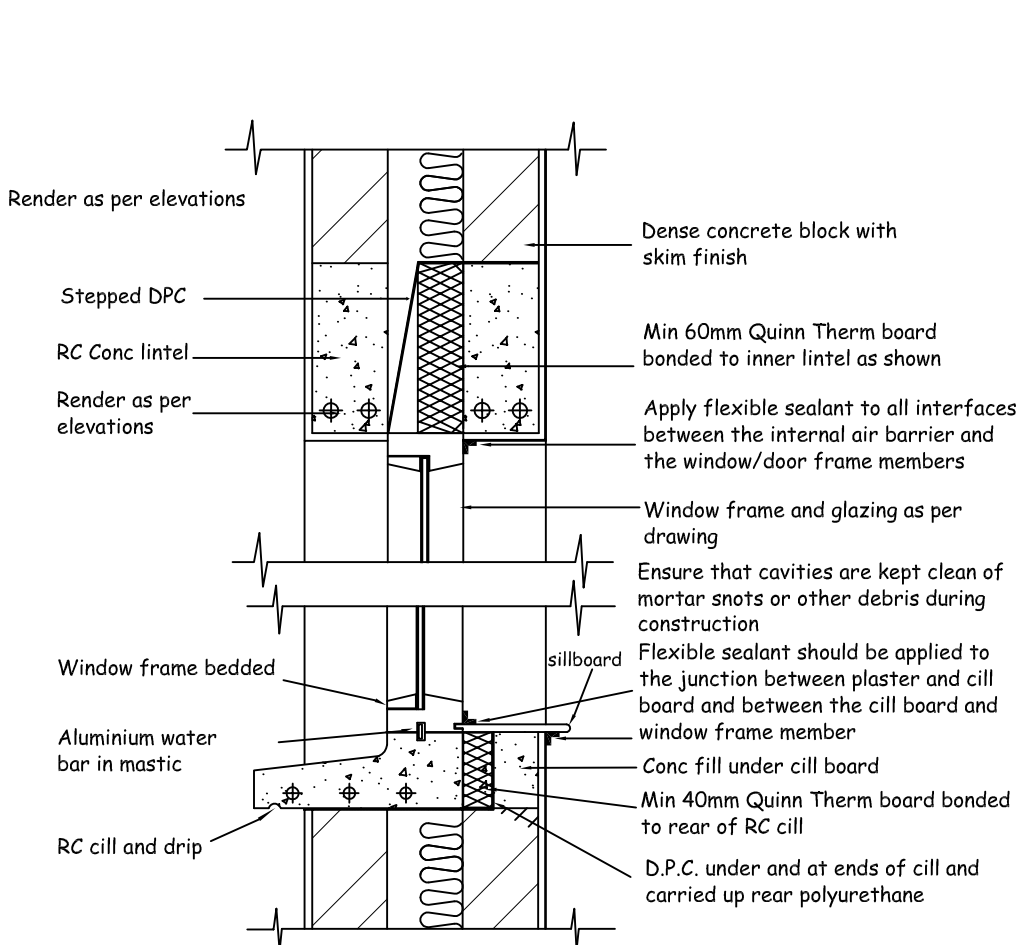

DETAIL THRO.' CILL & HEAD
scale : 1/10
ACCREDITED DETAILS: MCI-WD-04 & MCI-WD-02

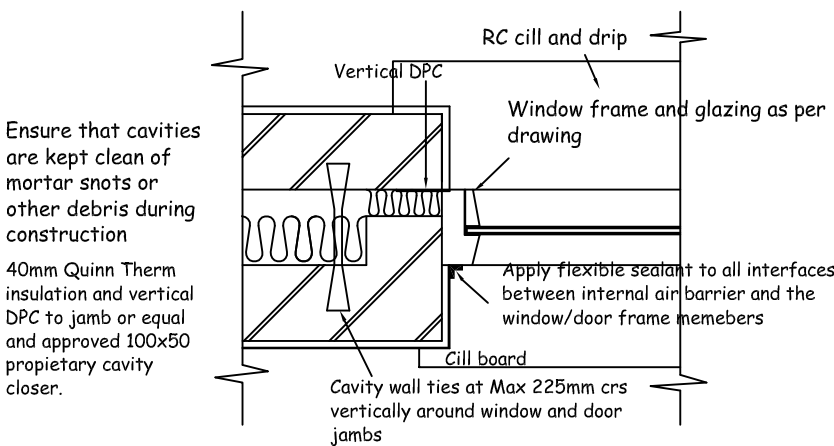

DETAIL THRO.' JAMB.
scale : 1/10
ACCREDITED DETAIL: MCI-WD-06

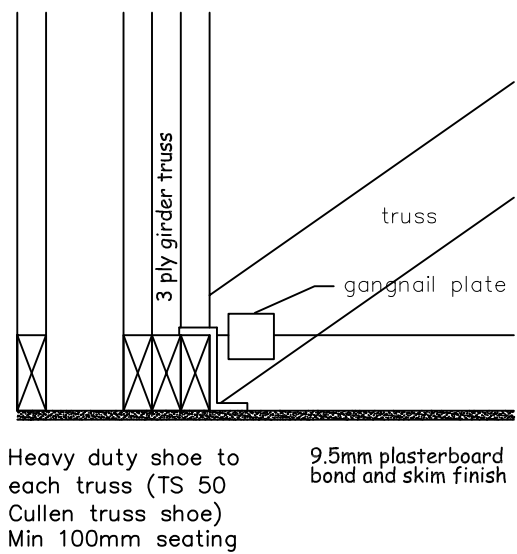

GIRDER TRUSS DETAIL
SCALE 1:10

| Standard Details & Block Plan | | |
|--|------------|-------------------|
| Proposed Dwelling & Detached Garage | | 02/06/08 |
| Applicant: IM Property Developments Ltd Agent: Neil Irvine | | Drawing No 3 |
| Site: 134a Knockmany Road, Corbo, Augher. | | Scale 1:10 |
|  Neil Irvine Design Architectural Consultant | Amendments | 01/09/10 14/10/10 |
| | | |
| | | |