




Proposed Front Elevation -1:100-

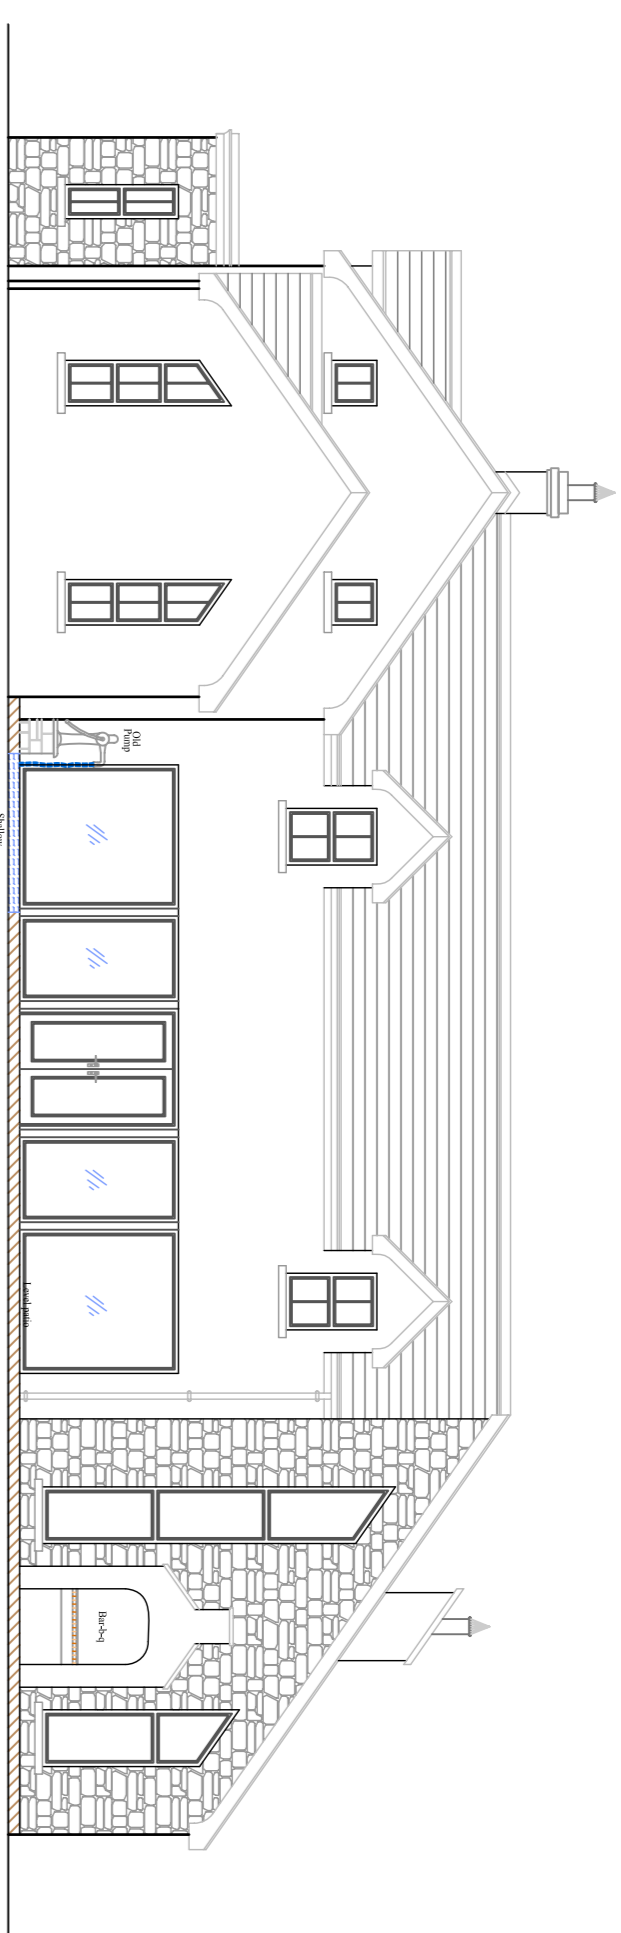


Proposed Right Side Elevation -1:100-

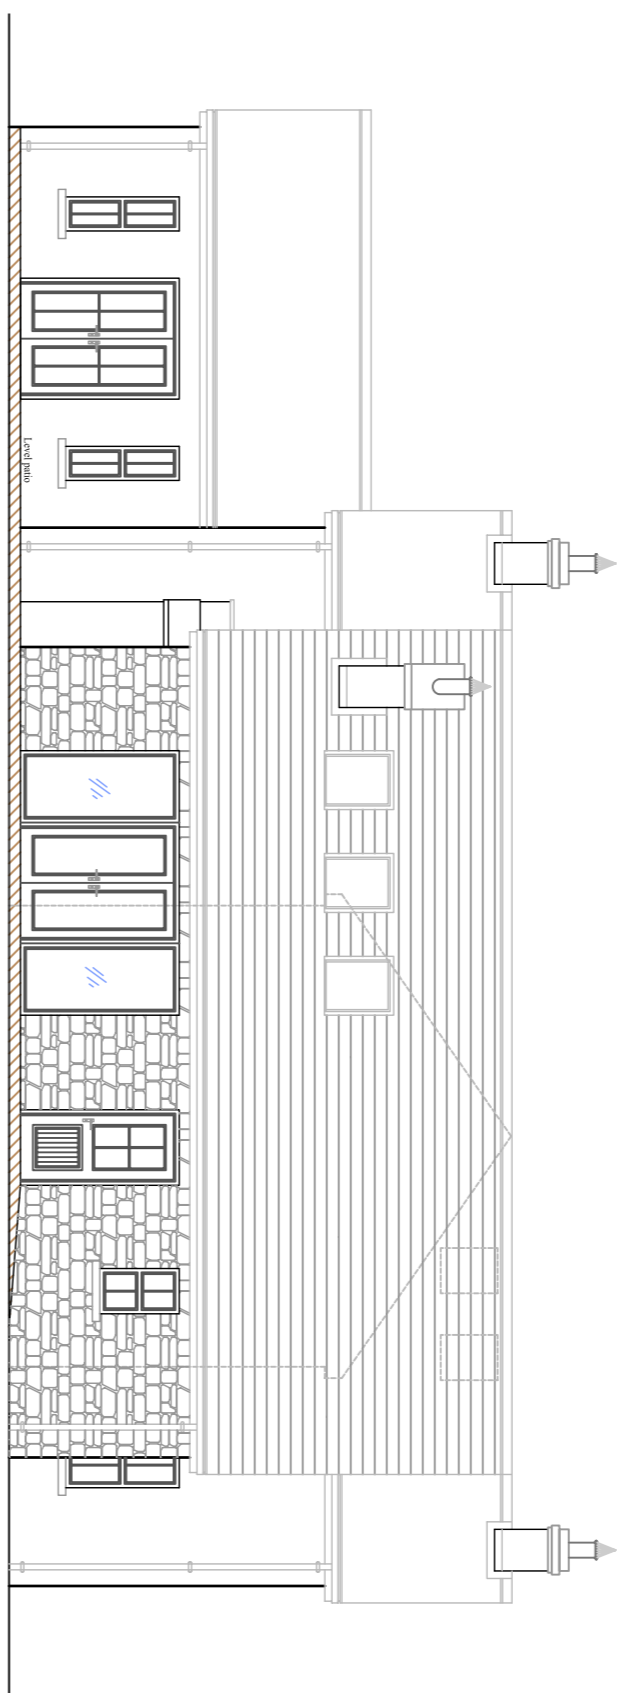


Proposed Rear Elevation -1:100-

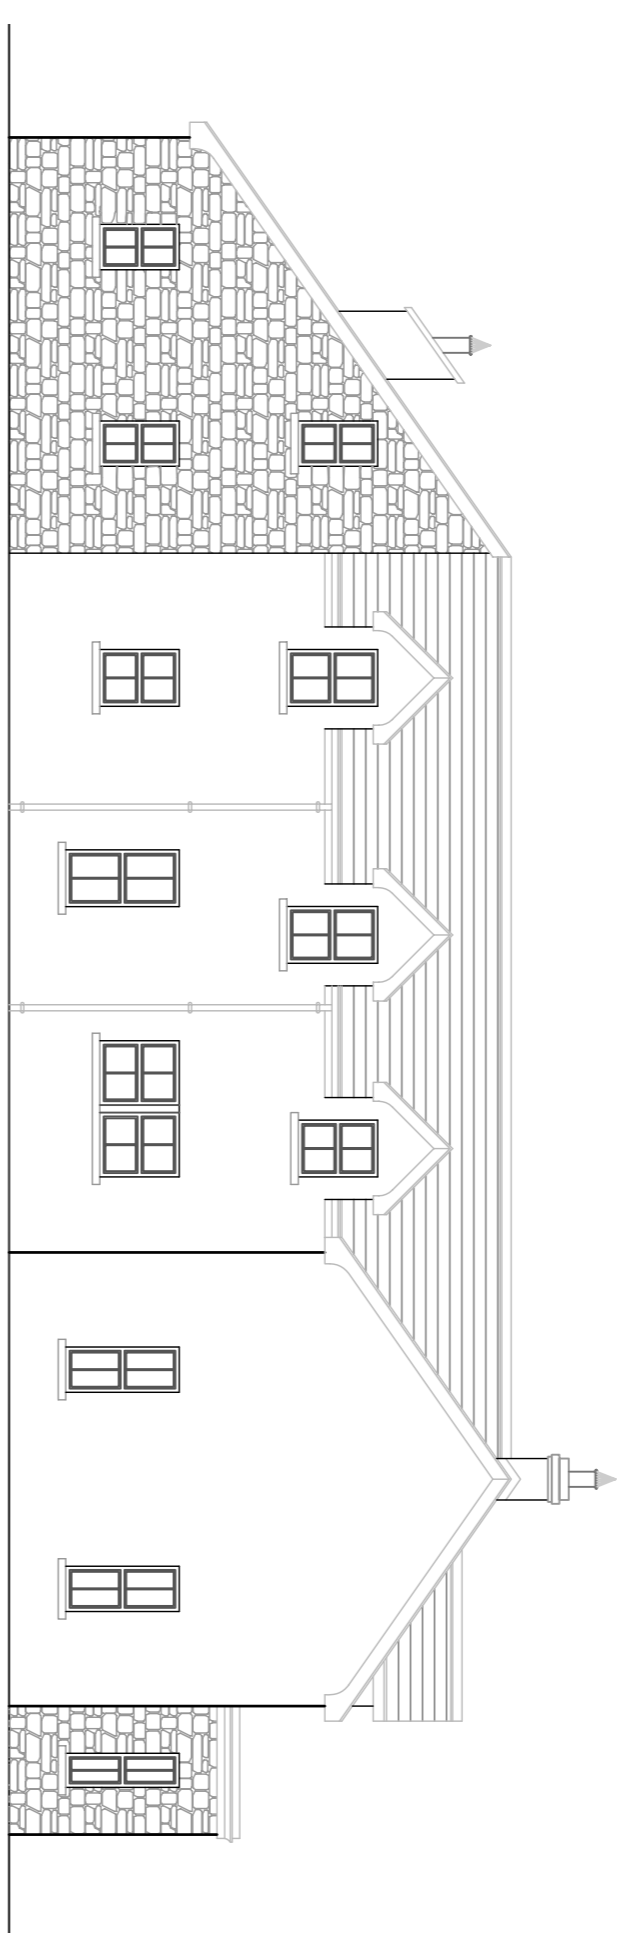

Proposed Left Side Elevation -1:100-

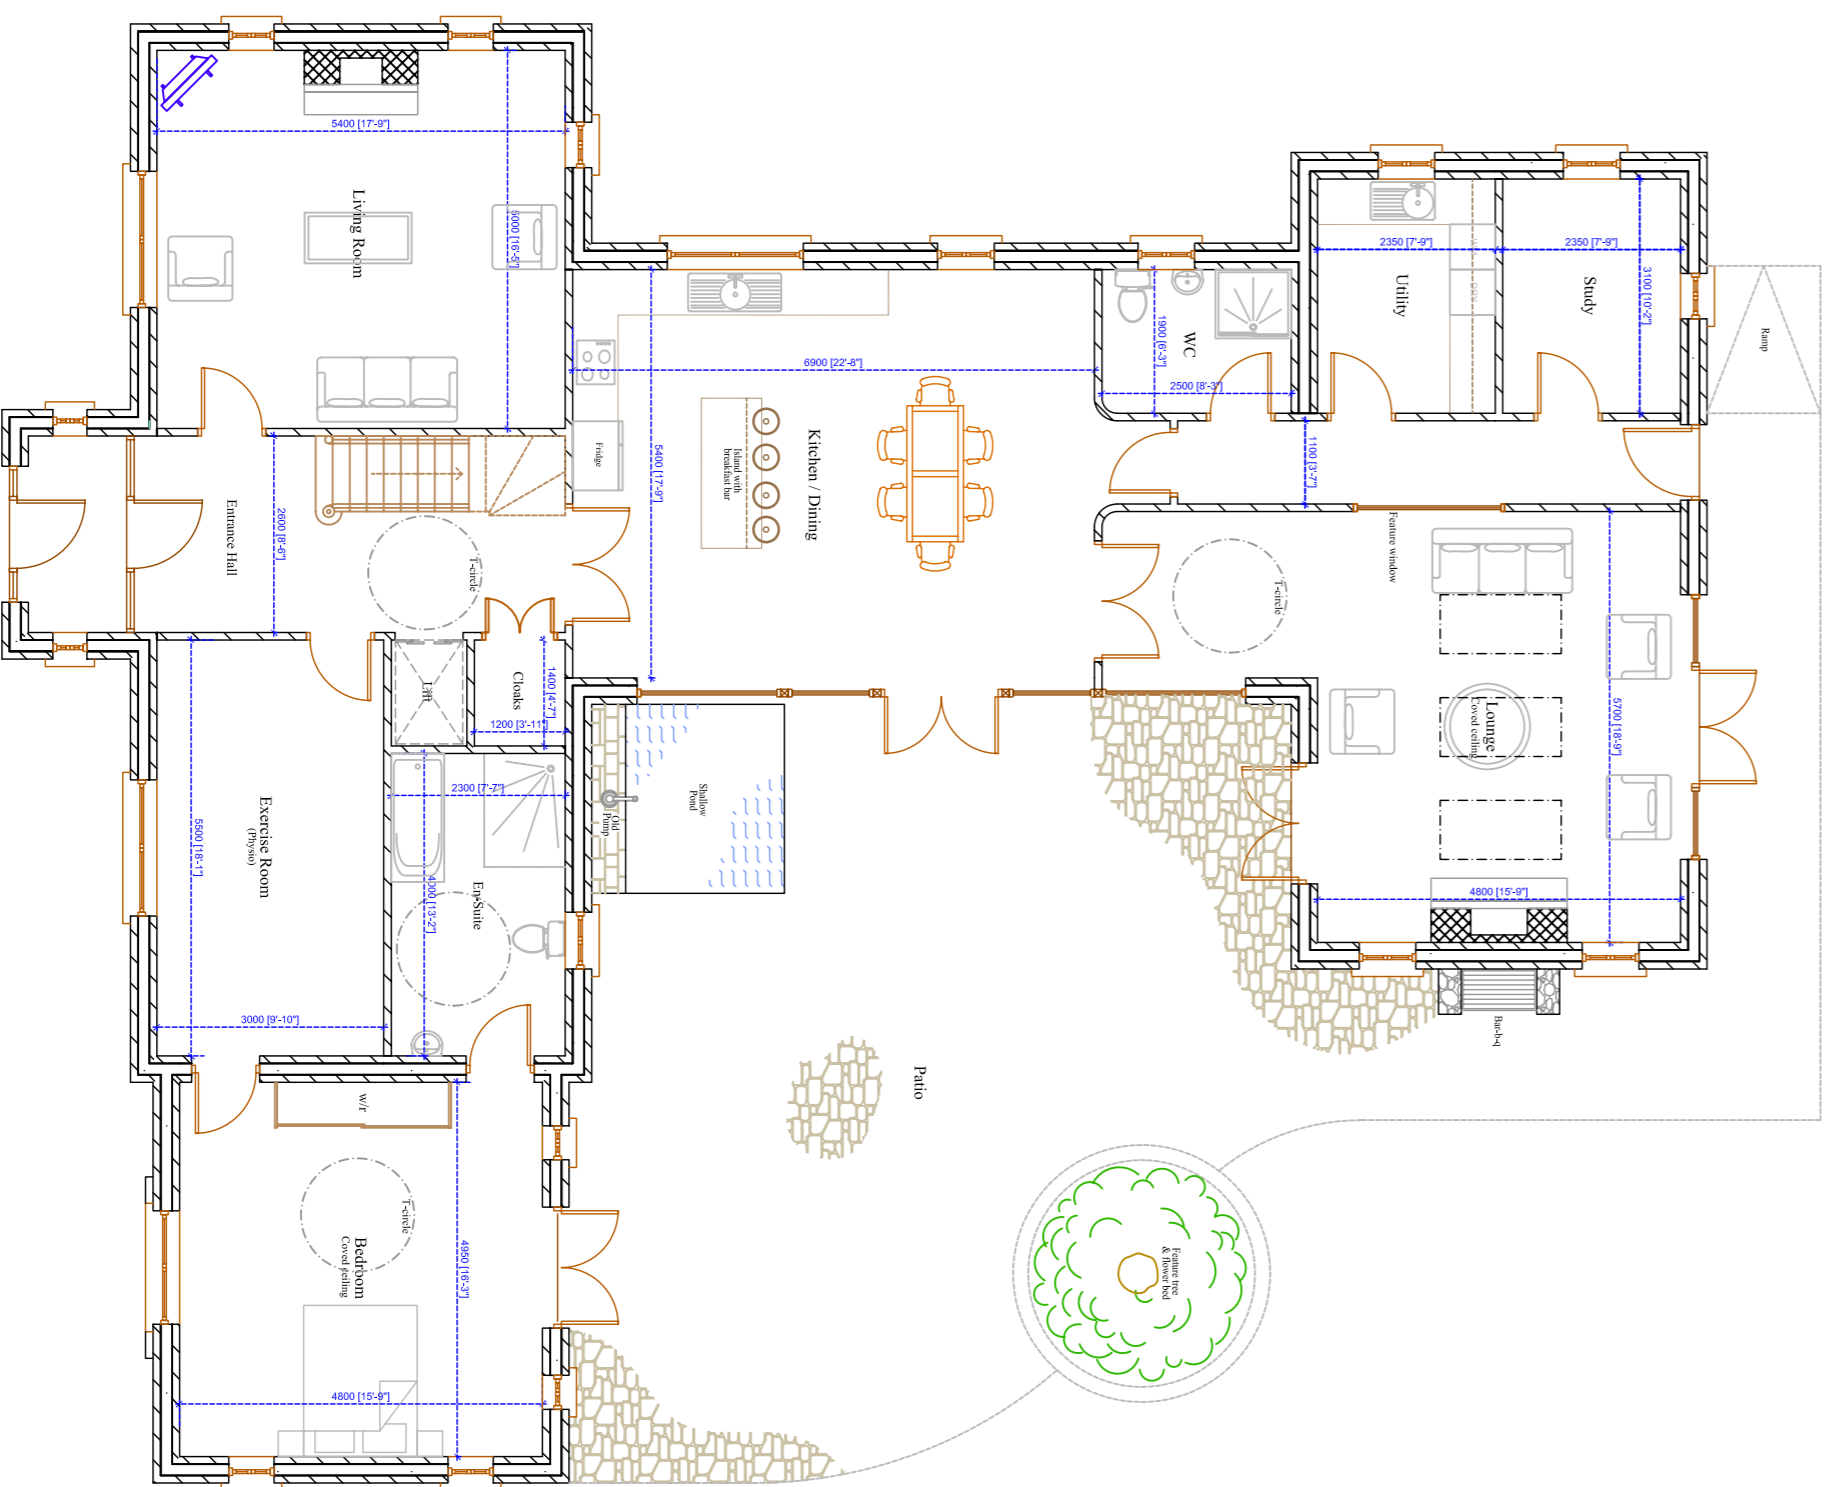


Proposed Ground Floor Plan -1:100-

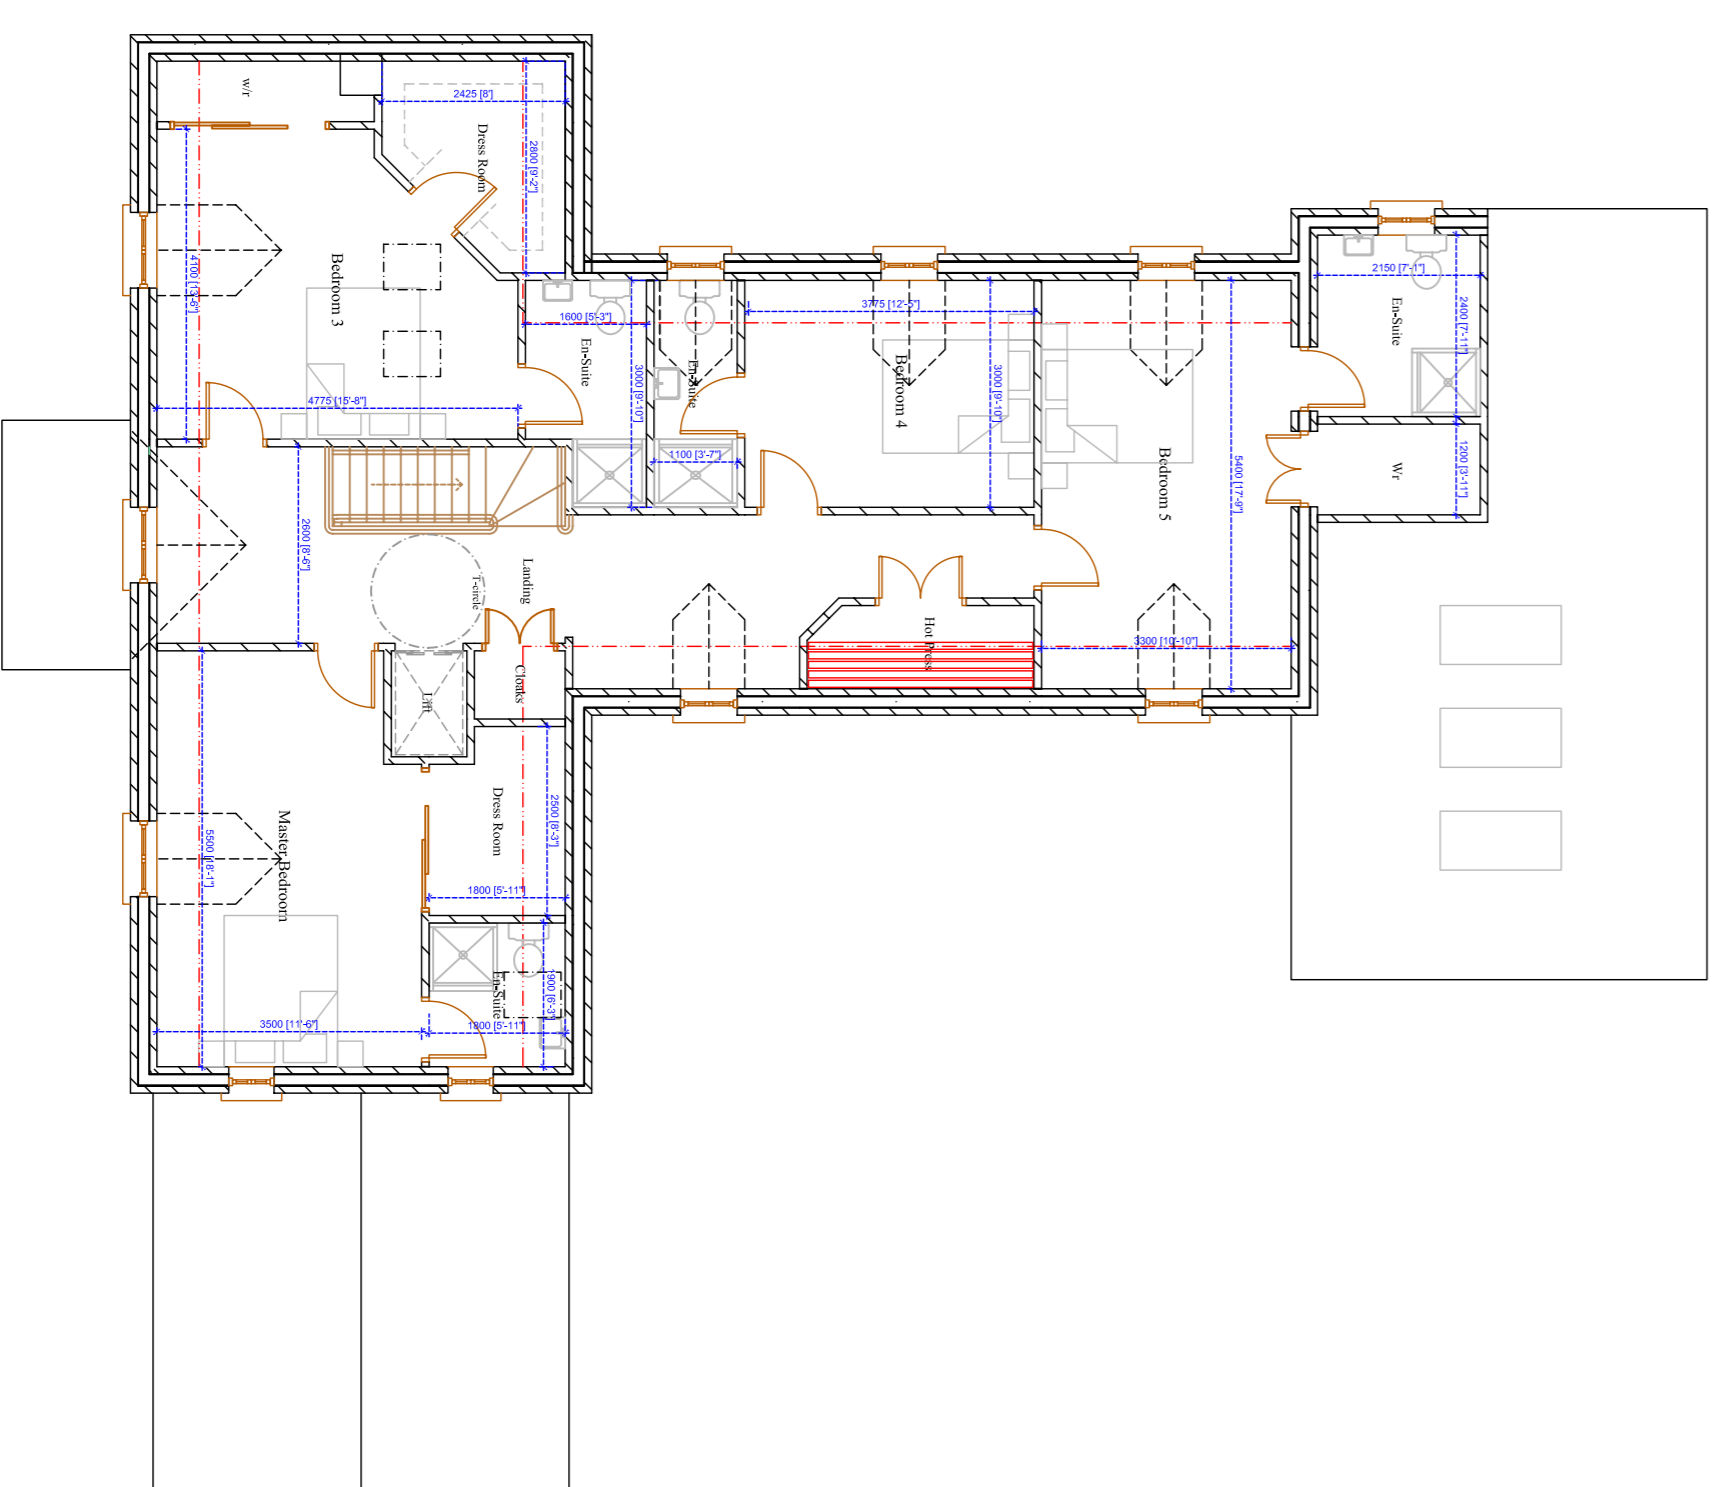


Proposed First Floor Plan -1:100-


Dwelling
Garage

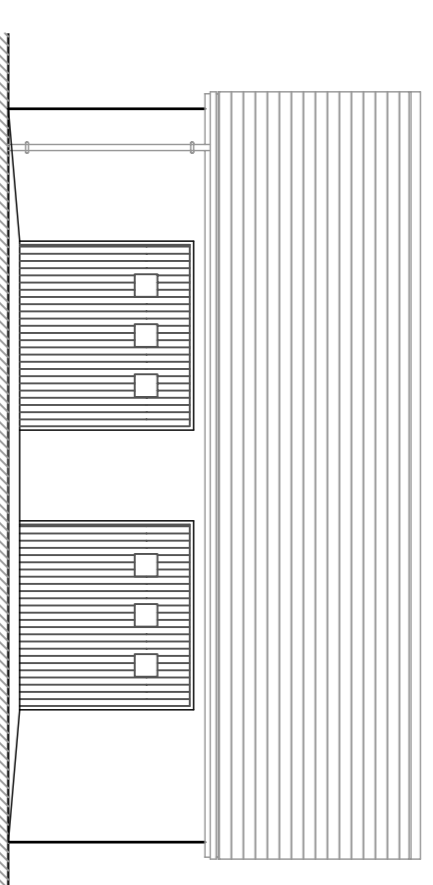


Proposed Front Elevation -1:100-

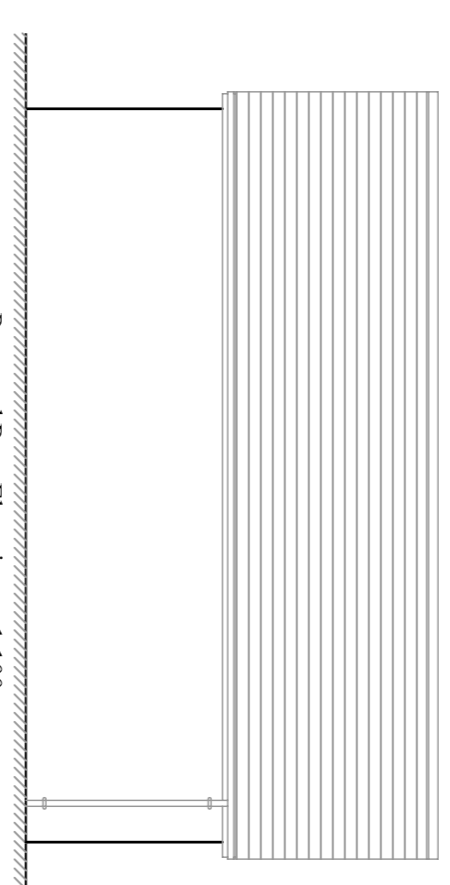


Proposed Rear Elevation -1:100-

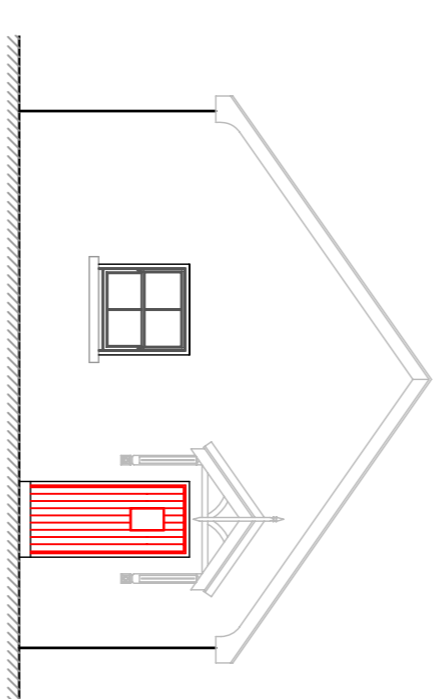

Proposed Left Side Elevation -1:100-

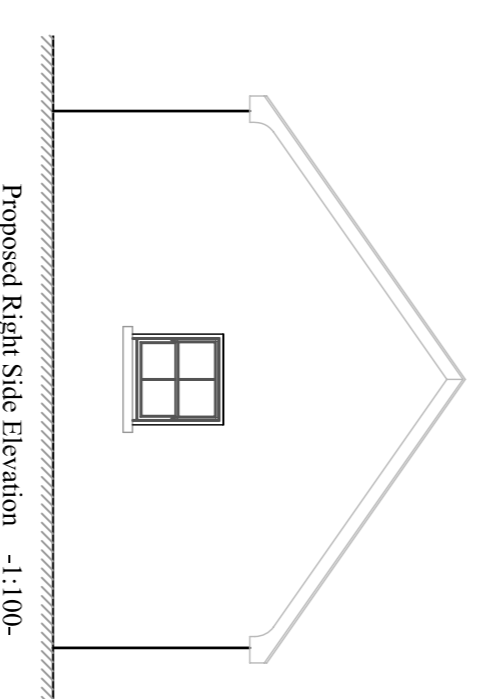

Proposed Right Side Elevation -1:100-

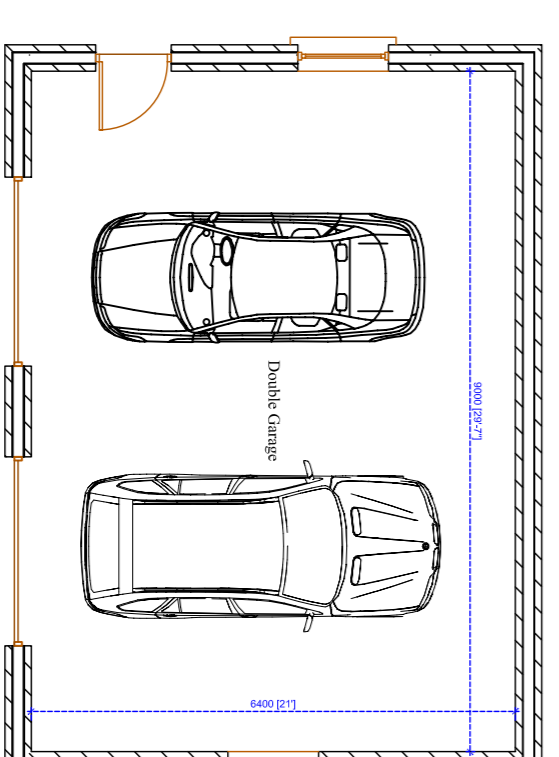

Proposed Ground Floor Plan -1:100-

SCHEDULE OF FINISHES

WALLS: SMOOTH RENDER FINISH PAINTED, COLOUR TO BE DETERMINED
OFFSHOOTS: SMOOTH RENDER FINISH PAINTED, COLOUR TO BE DETERMINED
FLOORS: POLISHED SANDSTONE TILES
CEILING: BLACKSLATE GREY
WINDOWS: UPVC WOOD EFFECT/BLACK OAK
RAINWATER GOODS: UPVC COLOUR/BLACK