



22 SESSIAGH LANE, SESSIAGH WEST  
ARNEY ENNISKILLEN FERMANAGH  
BT92 2DH

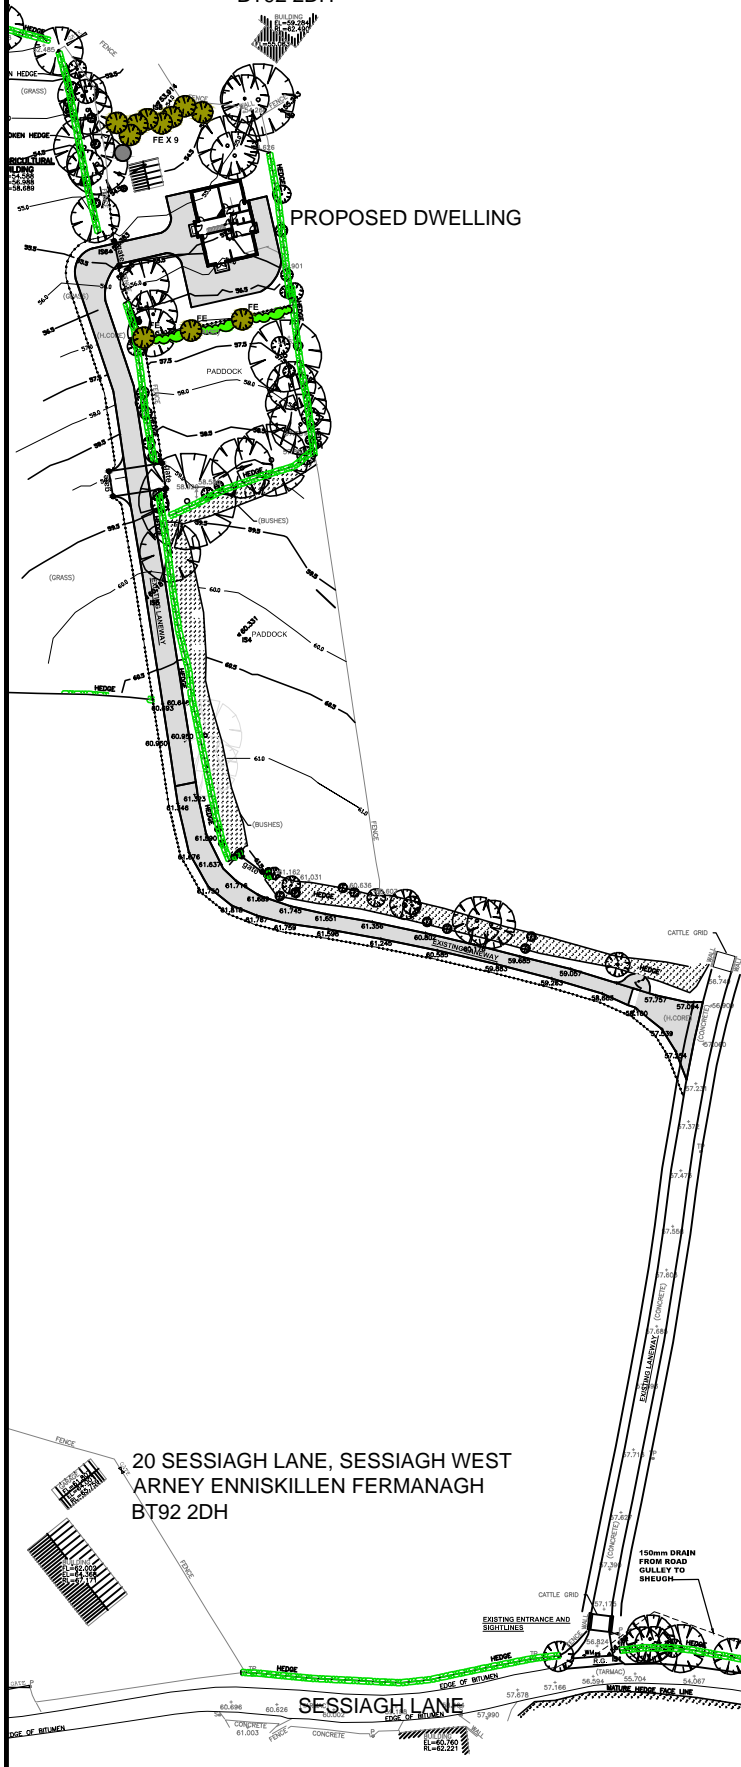

20 SESSIAGH LANE, SESSIAGH WEST  
ARNEY ENNISKILLEN FERMANAGH  
BT92 2DH

**SITE LAYOUT PLAN** SCALE 1:1250

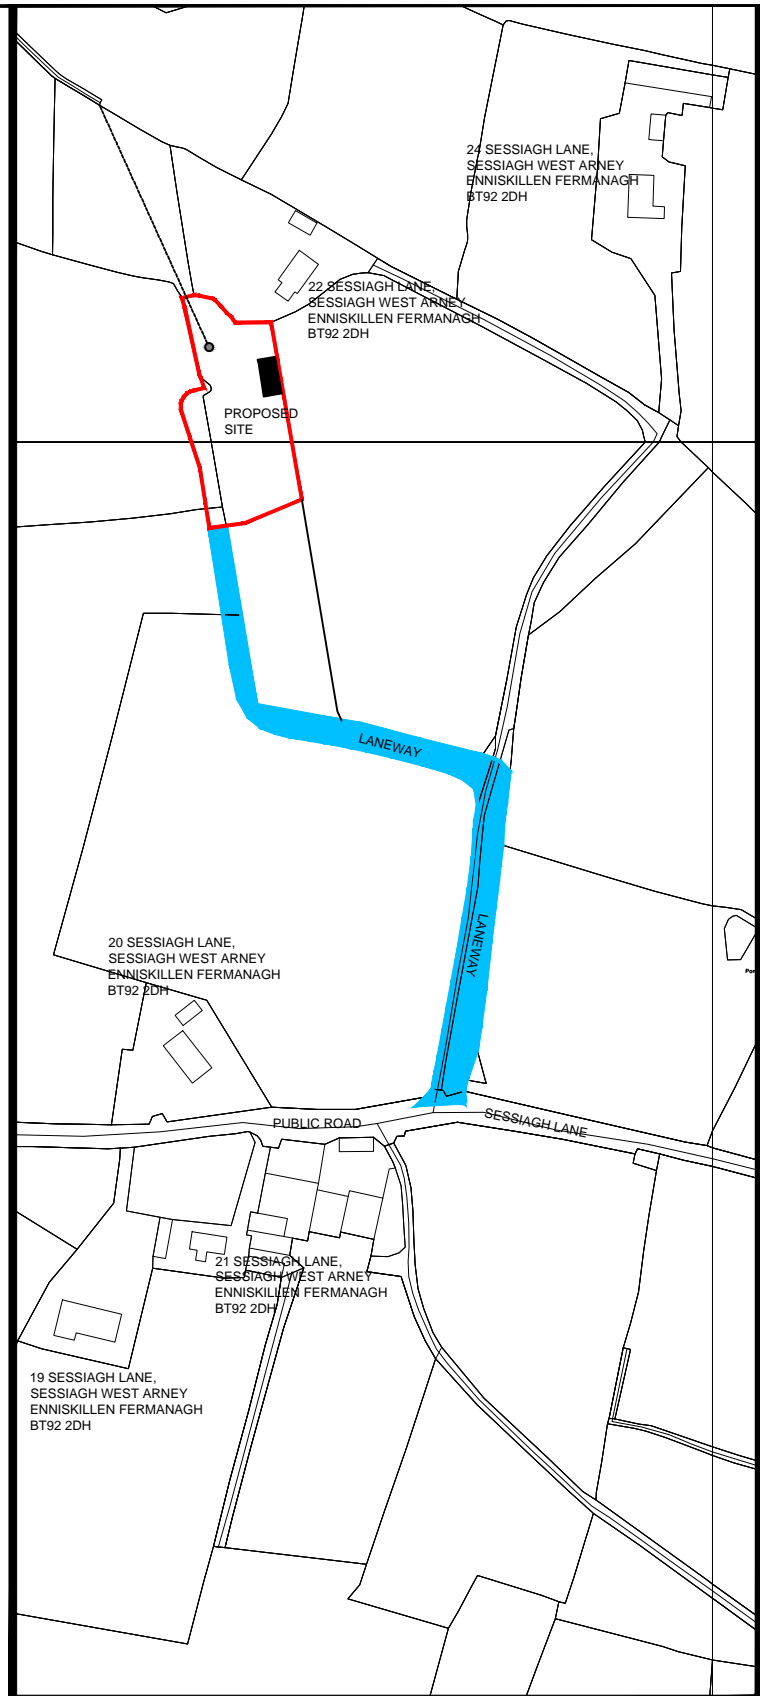

**SITE LOCATION MAP** SCALE 1:2500  
MAP REF No 229/10

JOHN O'BRIEN ARCHITECTURAL CONSULTANTS LTD  
"Ardvara",  
7 Derreena Road,  
Bellanaleck,  
Co. Fermanagh, N. Ireland, BT92 2DY.  
Telephone 0044 28 66348455  
Mobile 0044 7167816822  
e-mail: obriendesign@btinternet.com  
[www.johnobriendesign.co.uk](http://www.johnobriendesign.co.uk)