


CHIMNEYS  
BUFF COLOURED TAPERED FLUE POTS  
OR AS SPEC. FLANCHED IN WITH MORTAR  
PRECAST CONCRETE COPING  
CHIMNEY RENDERED AS MAIN WALLS  
PROVIDE CODE NO4 LEAD TRAY AND  
FLASHING AS DETAIL

PROVIDE DOUBLE RAFTERS  
EACH SIDE OF VELUX ROOFLIGHTS

FASCIA/SOFFIT  
WHITE UPVC BEADED FASCIA AND SOFFIT FIXED TO  
175X18 BACKING BOARD AND FITTED WITH GLIDEVALE  
FV250 OVER FASCIA VENT AS PER MANU INSTR TO GIVE  
THE EQUIVALENT TO 25MM CONT. FLOW OF AIR

GUTTERS/D PIPES  
BLACK ALUM DIE-CAST GUTTERS  
BLACK 75mm DIA DOWNPIPES  
FITTED WITH BRACKETS SHOES ETC.

SILLS  
100mm DEEP FACED P.C CONC  
SILLS THROUGHOUT AS DETAIL.

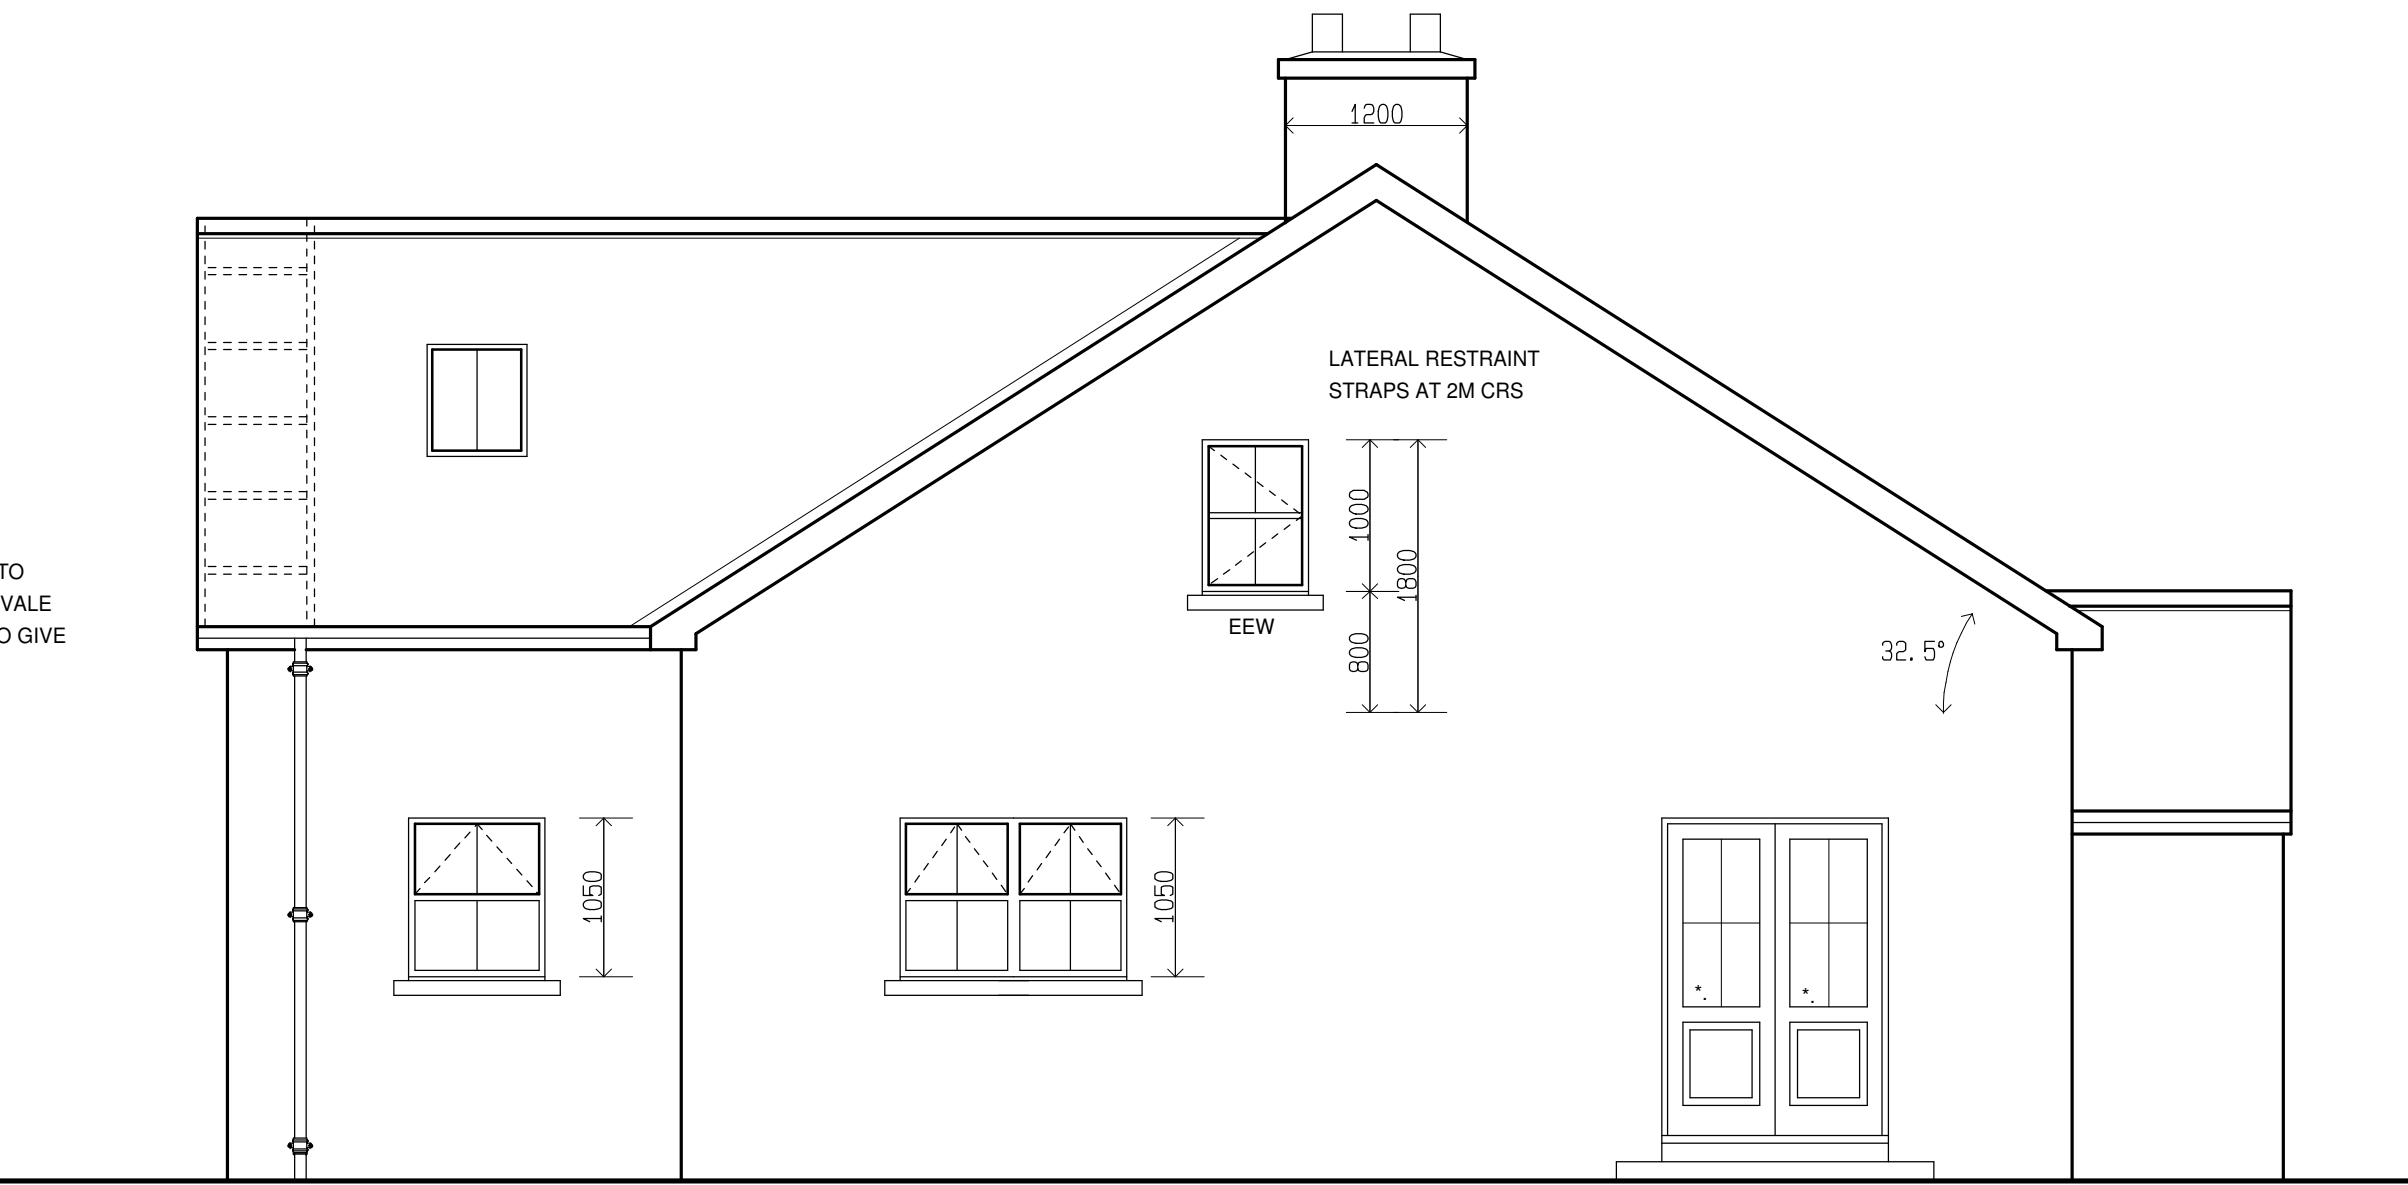

## SIDE ELEVATION




ROOF FINISH  
TURNERS 2000 BLUE BLACK FIBRE CEMENT SLATES  
TURNERS UNIVERSAL ANGLE RIDGE TILE.

660x1180 VELUX GGL ROOF WINDOW FITTED  
WITH BLACK EDN INTEGRAL FLASHING  
AND GLAZING BAR AS PER MANU. INSTR.




WALL FINISH  
GREY COLOURED ROUGHCAST  
'K' REND PLASTER FINISH.

WINDOWS  
D/G UPVC WINDOWS WITH  
16mm ARGON FILLED K GLASS THROUGHOUT  
FITTED WITH TRICKLEVENTS AS NOTES  
PROVIDE GUARDING TO FIRST FLOOR WINDOWS  
BELOW 800MM FROM FLOOR LEVEL  
\* DENOTES SAFETY GLAZING TO BS 6206

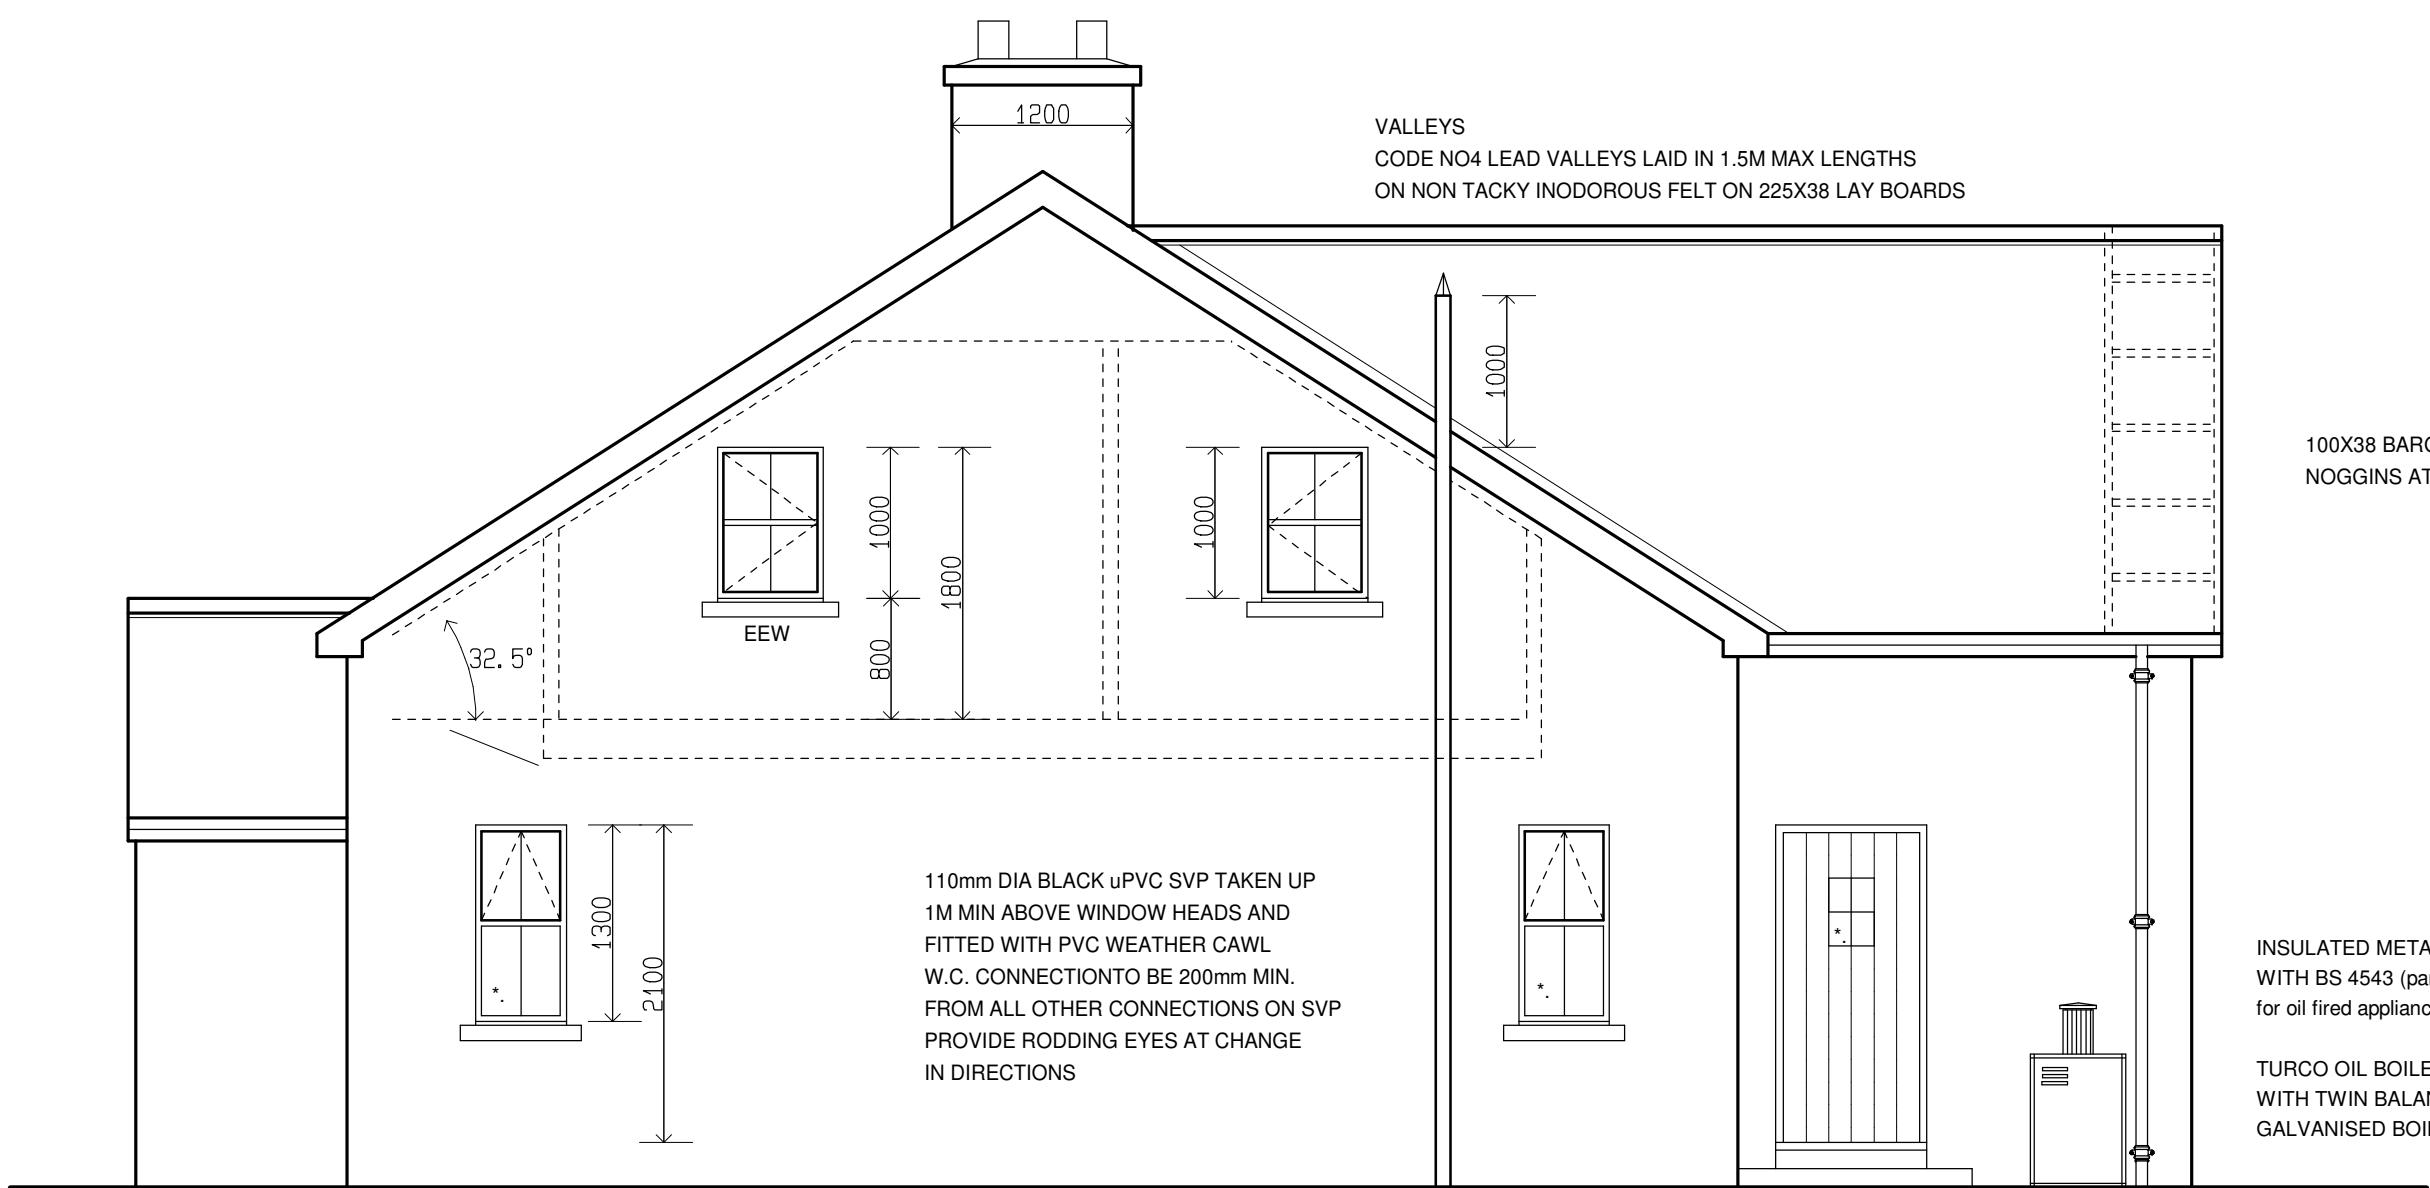

## SIDE ELEVATION

### CRITICAL LOCATIONS IN INTERNAL AND EXTERNAL WALLS.

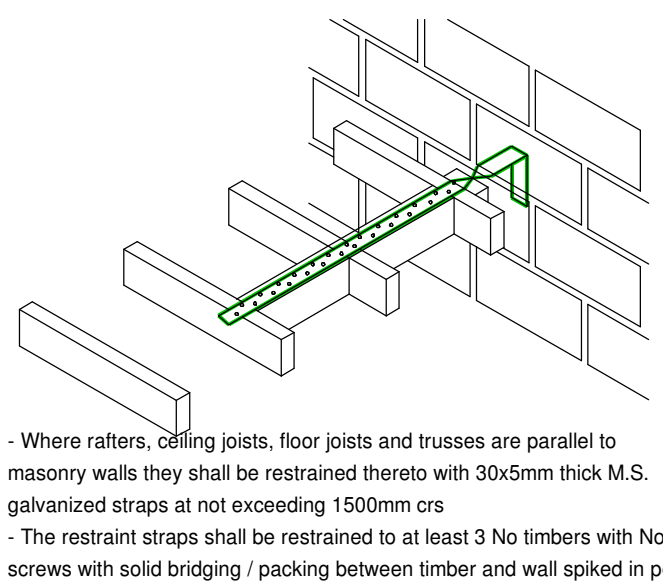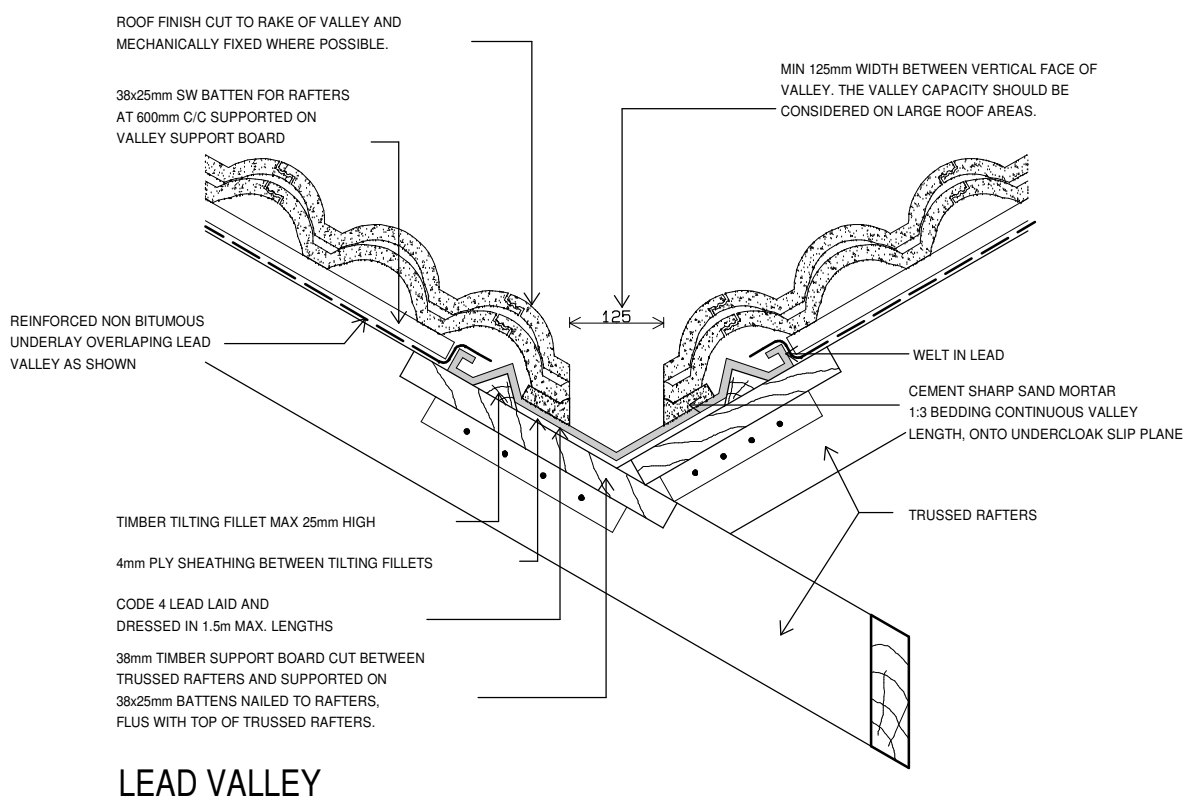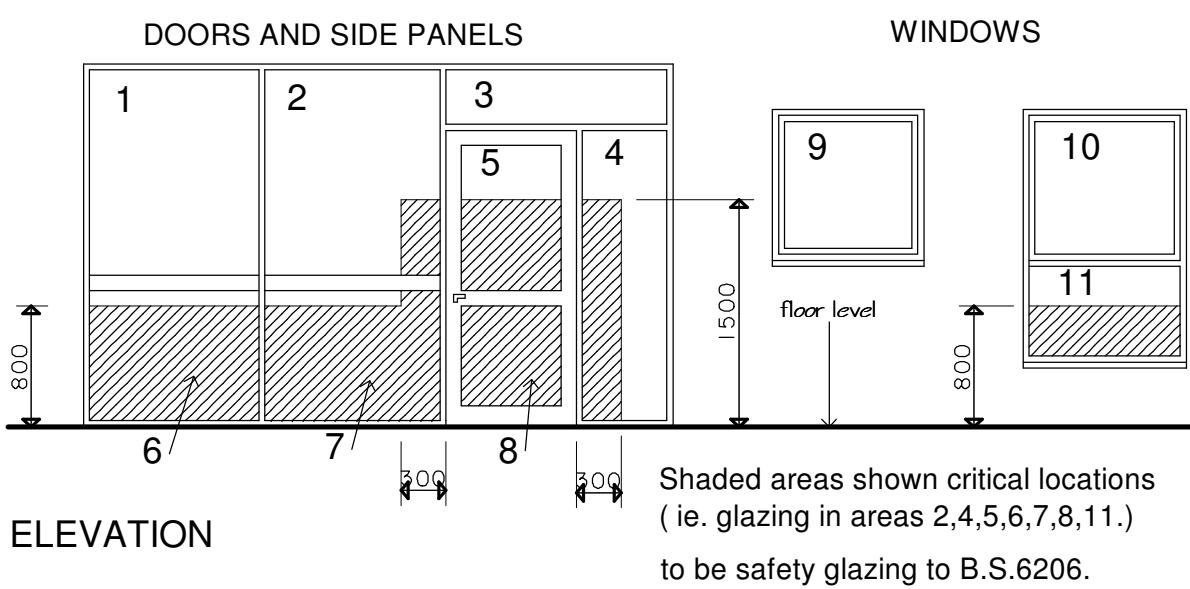

Rev	Designer	Date
PRELIMINARY		
DRAWING TO BE READ IN CONJUNCTION WITH STRUCTURAL ENGINEERS DETAILS/ DRAWINGS & BUILDING CONTROL APPROVED DRAWINGS		
Client MR FRED McDOWELL		
Project PROPOSED DWELLING AT CRIEVE FIVEMILETOWN CO. FERMANAGH		
Drawing title ELEVATIONS		
ACA PLANNING - URBAN DESIGN - ARCHITECTURE Tel: 028 8224 2808 Fax: 028 8224 0428 E-Mail: mail@acarchitecture.co.uk Web: www.acarchitecture.co.uk Design Studio 17 Malaghanside Ph. Omagh BT78 5PW		
scale	1:50	drawn SON
date	03.12	checked AC
project	1-00	sheet 03
© COPYRIGHT OF ACA (MMXI)		