


BLOCK PLAN
SCALE 1:500

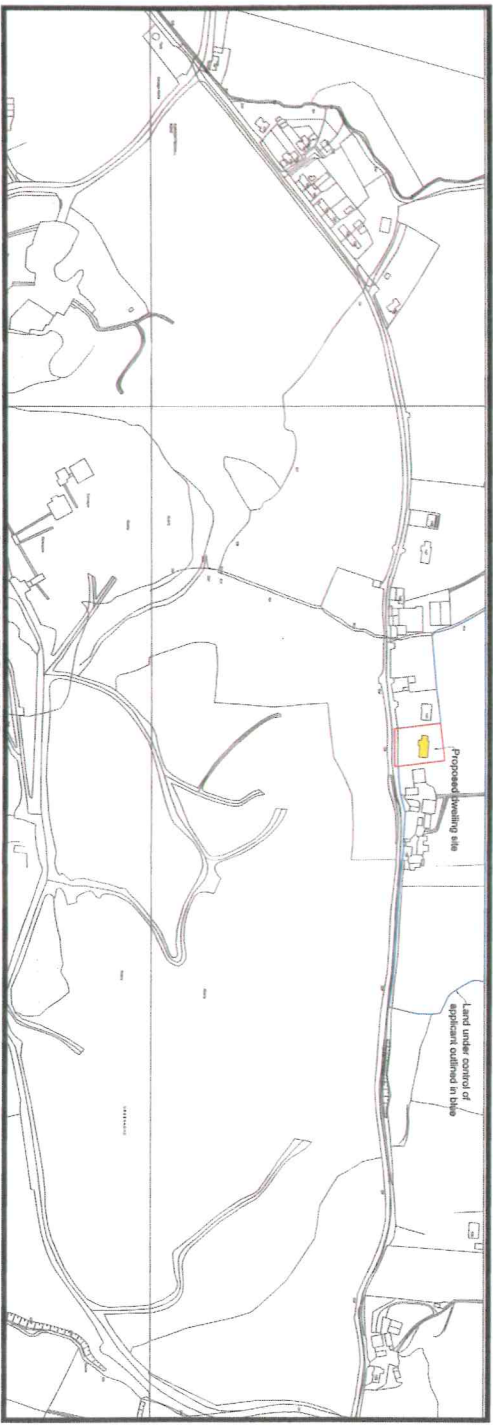

SITE LOCATION MAP
SCALE 1:2500
MAP REF No 228/08NE