
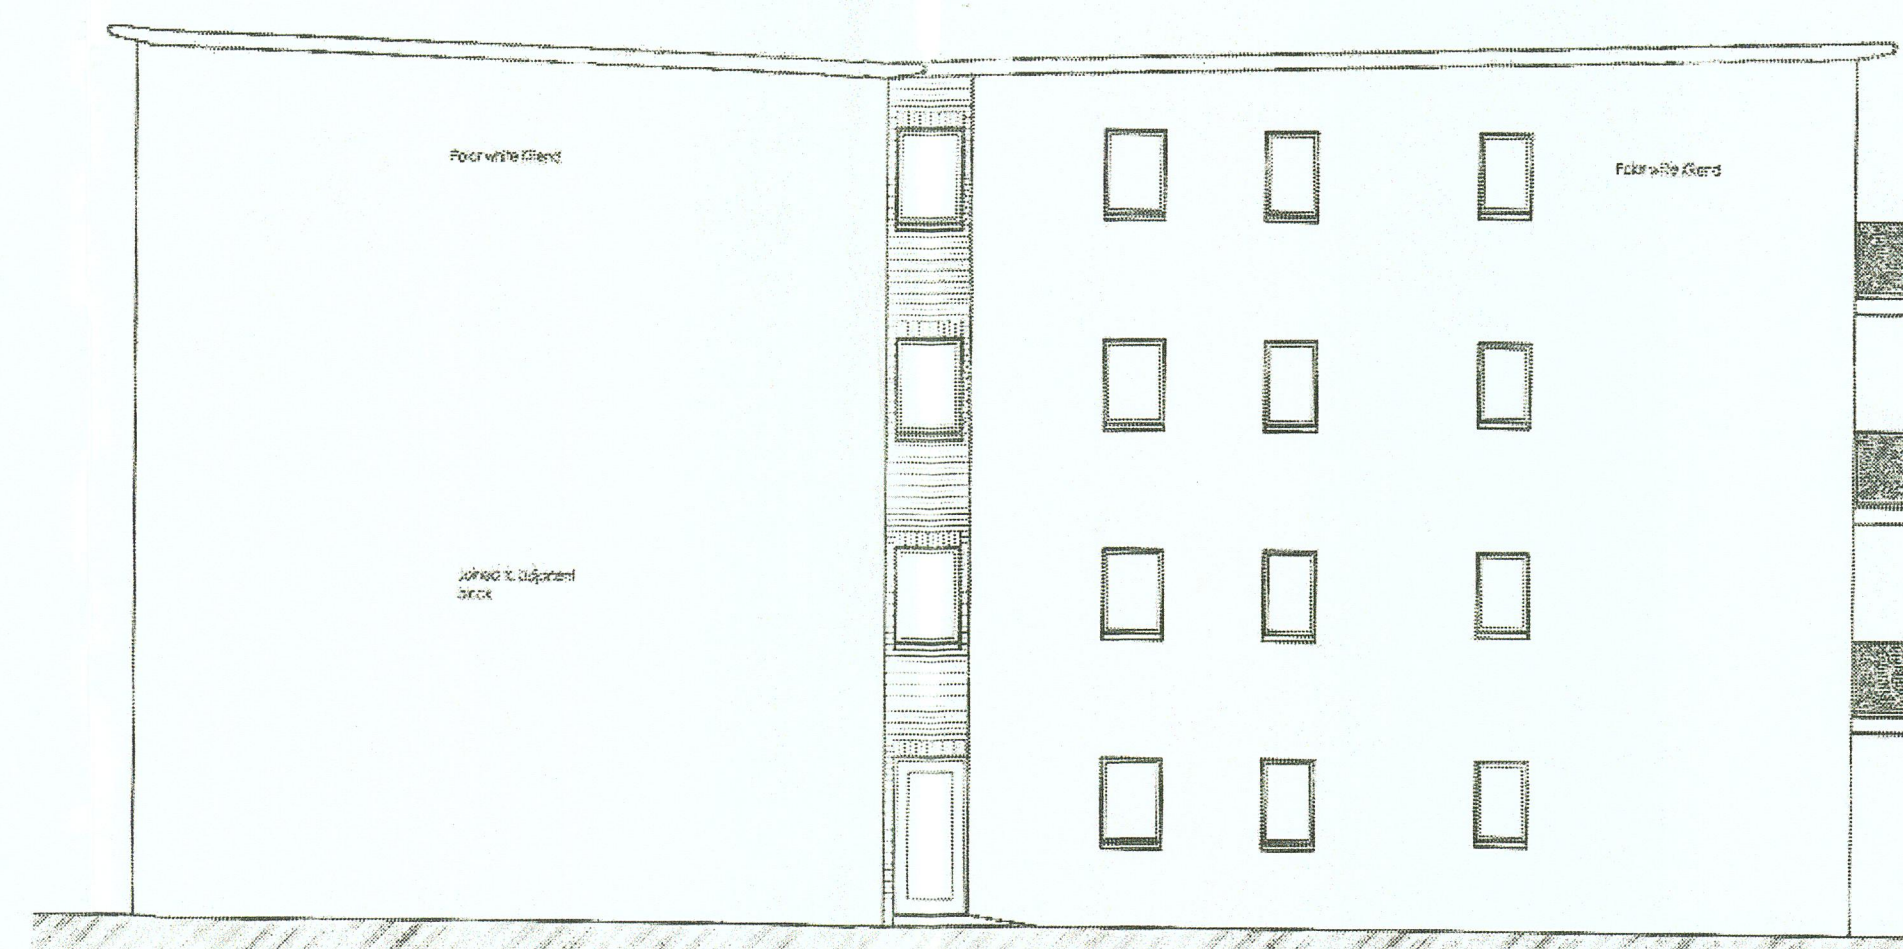
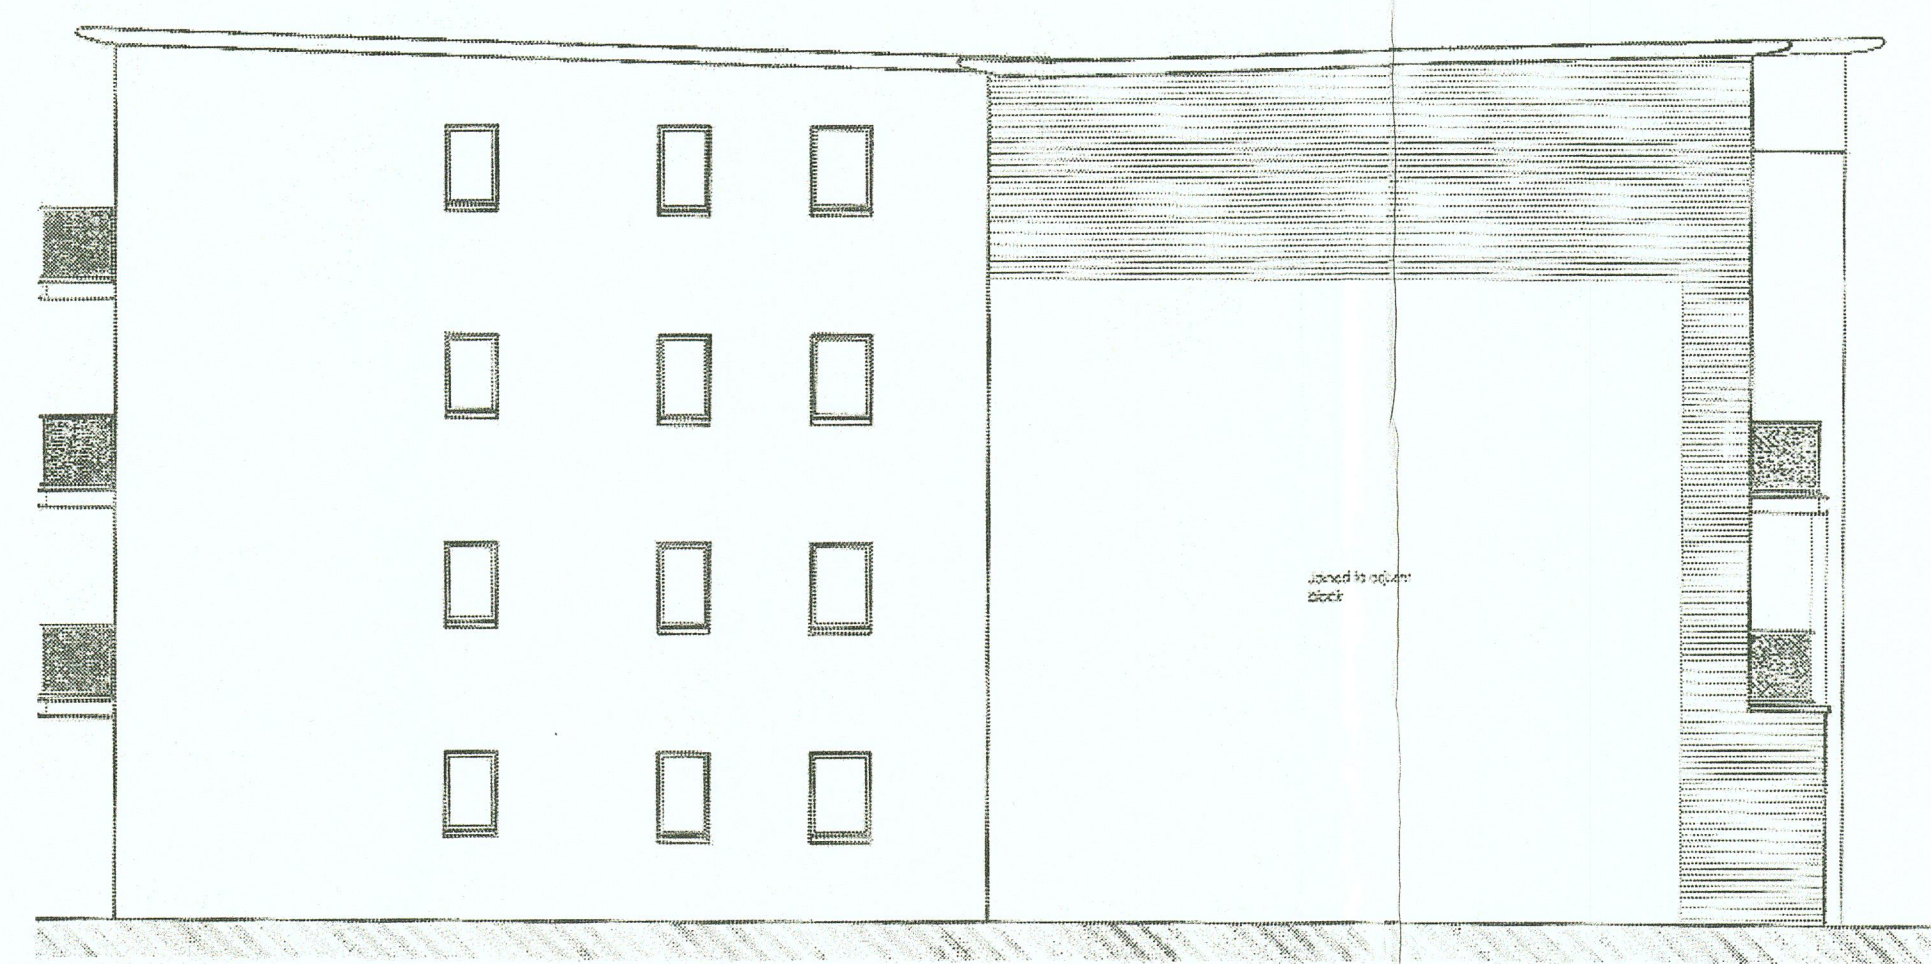
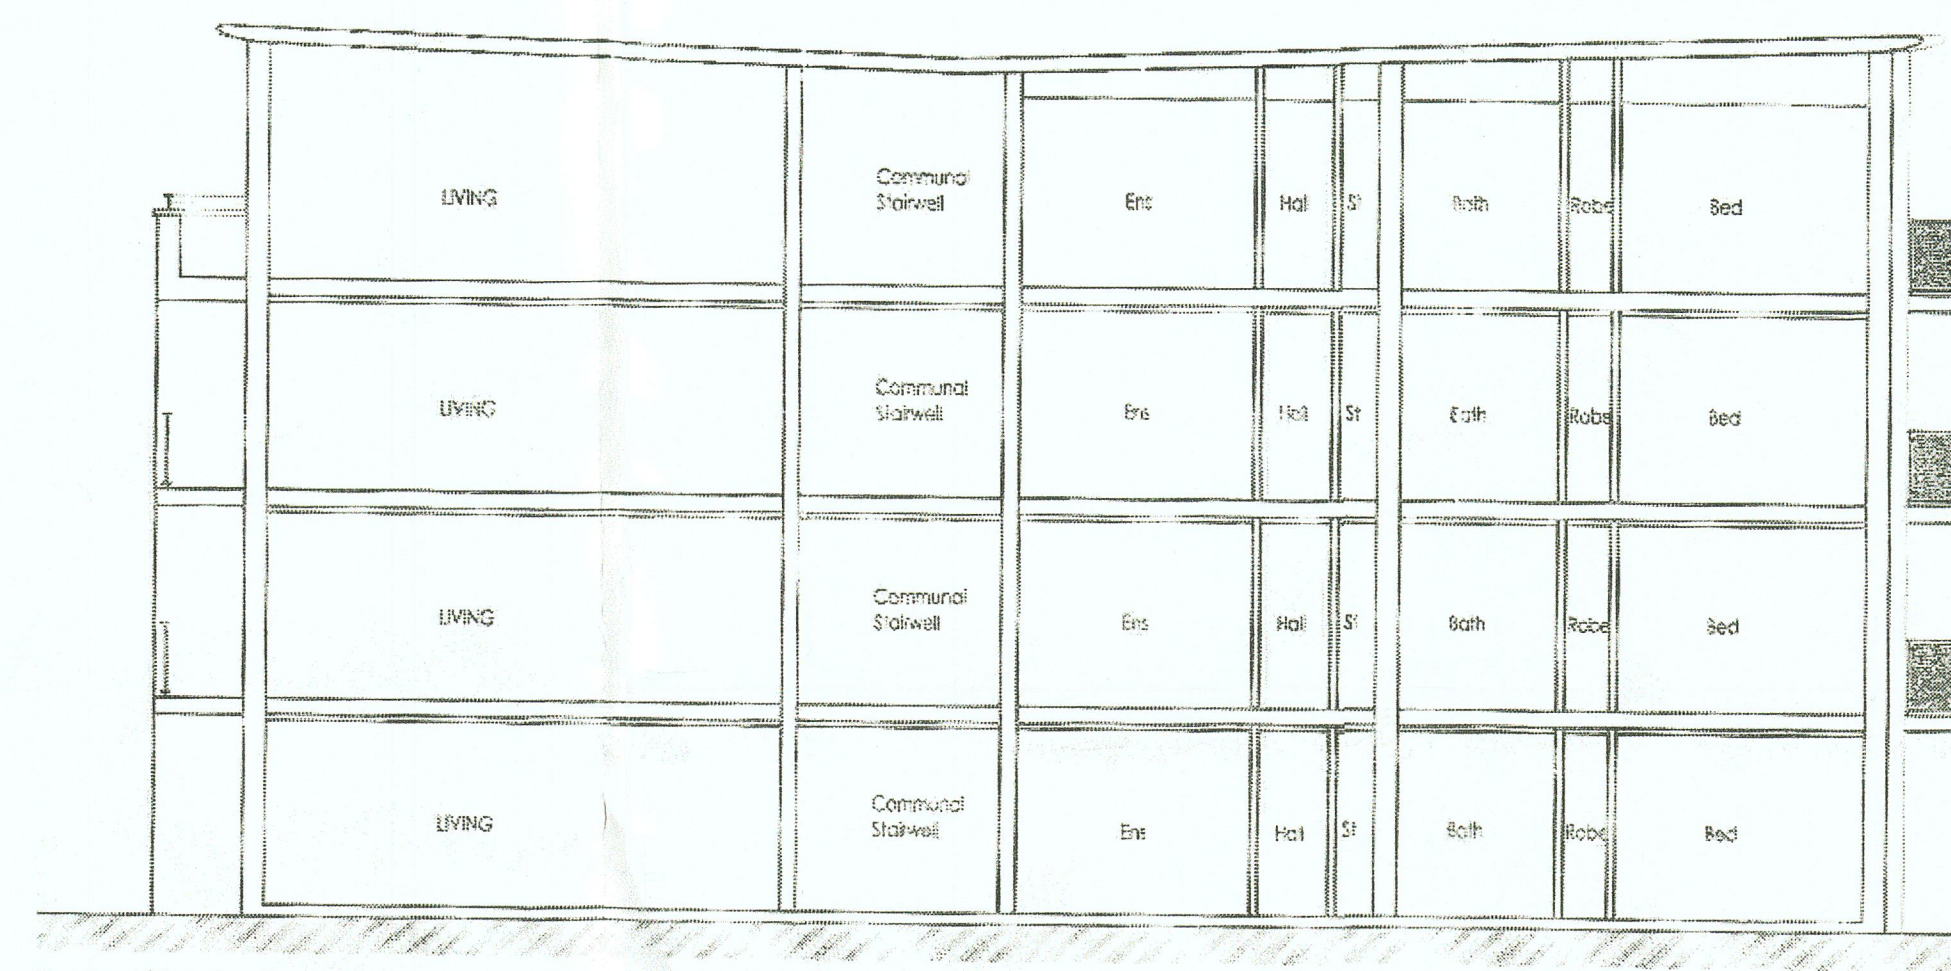
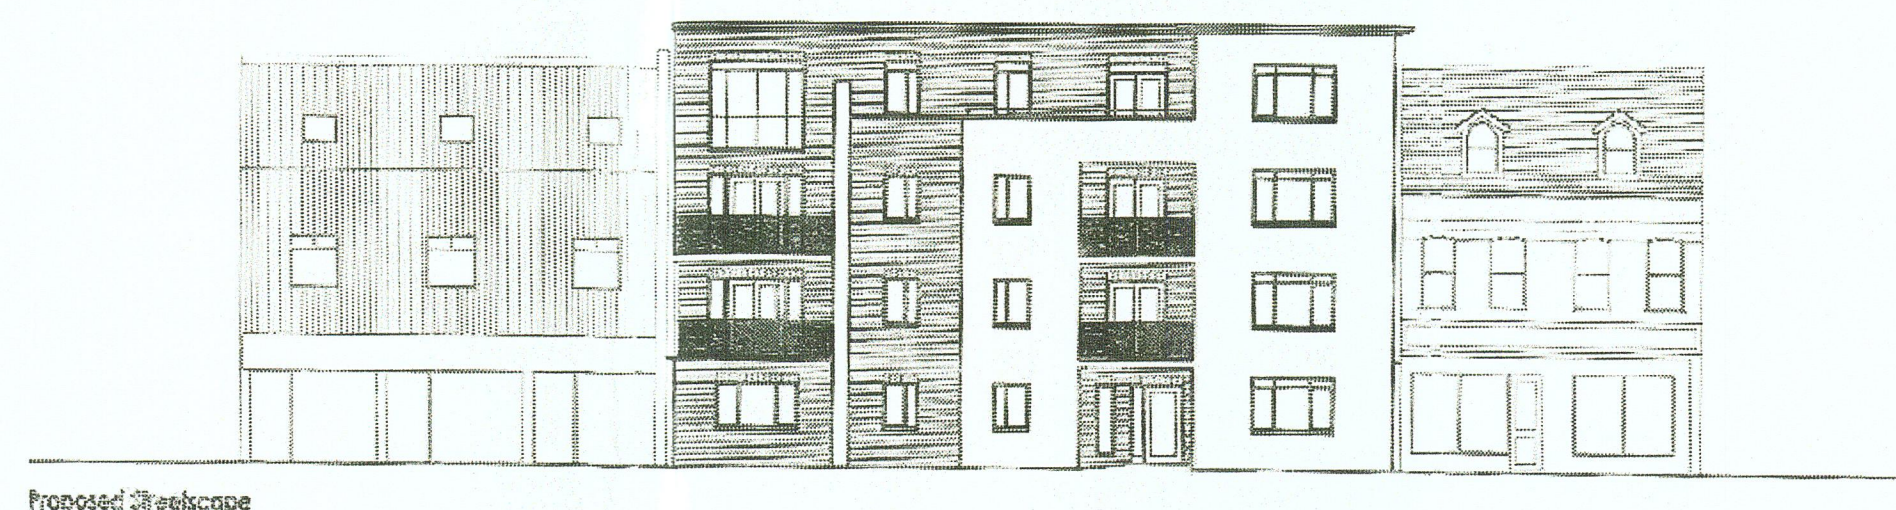


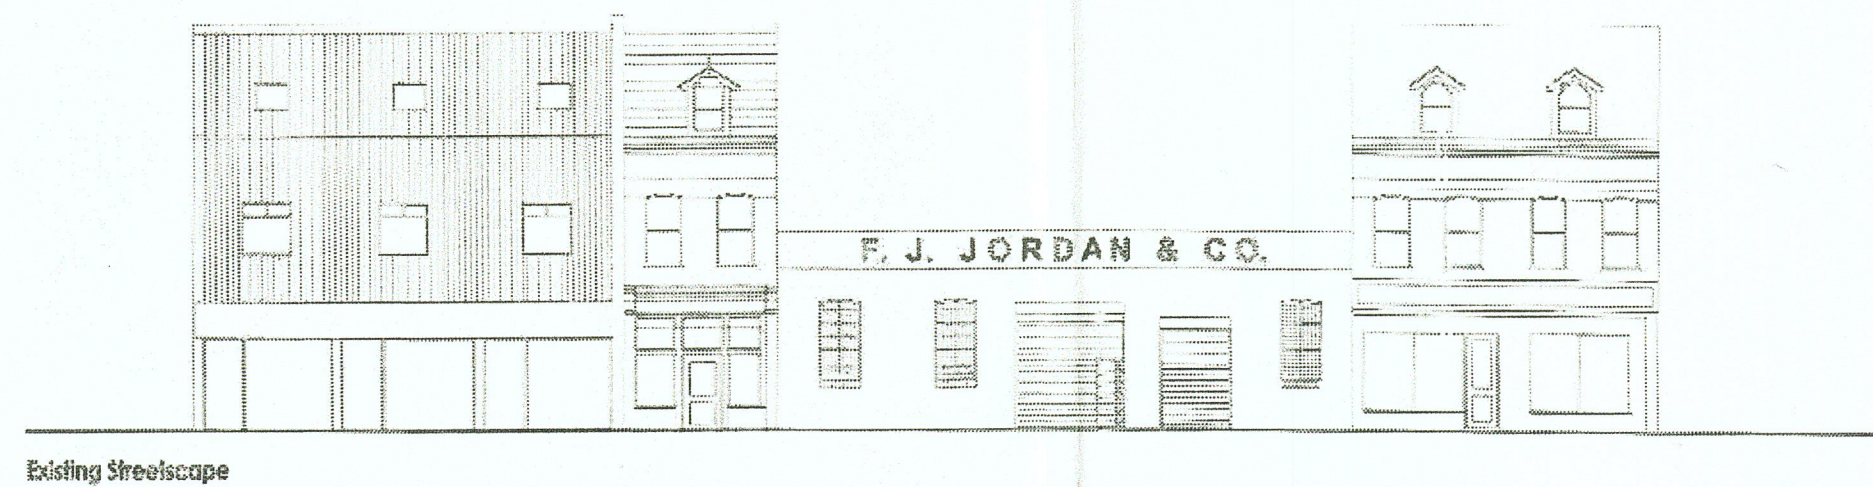

BCC
CHIEF EXECUTIVE'S
DEPARTMENT
RECEIVED
11 OCT 2016
BELFAST PLANNING
SERVICE

Drawing
Number 03A
Belfast
City Council

Window sizes RHS and
lower LHS enlarged
REV: NOTE: Aug'11
DATE:
StArc Design
Survey Architecture Innovation
82 Marmont Park
Holywood Road
Belfast, BT4 2GS

Telephone: 07754229166
Email: starc_design@hotmail.com

DRAWING REF:
SD133/P01.2E

PROJECT:
Proposed development - Site @333-339
Alberbridge Road, Belfast

DRAWING TITLE:
Proposed elevations,
Existing/Proposed streetscape.
DATE: Oct'09 SCALE: 1:100 DRAWN: EK