



Black Conc Roof Tiles

Facing brick or rendered finish on selected sites

White upvc windows



Front Elevation 1/50.

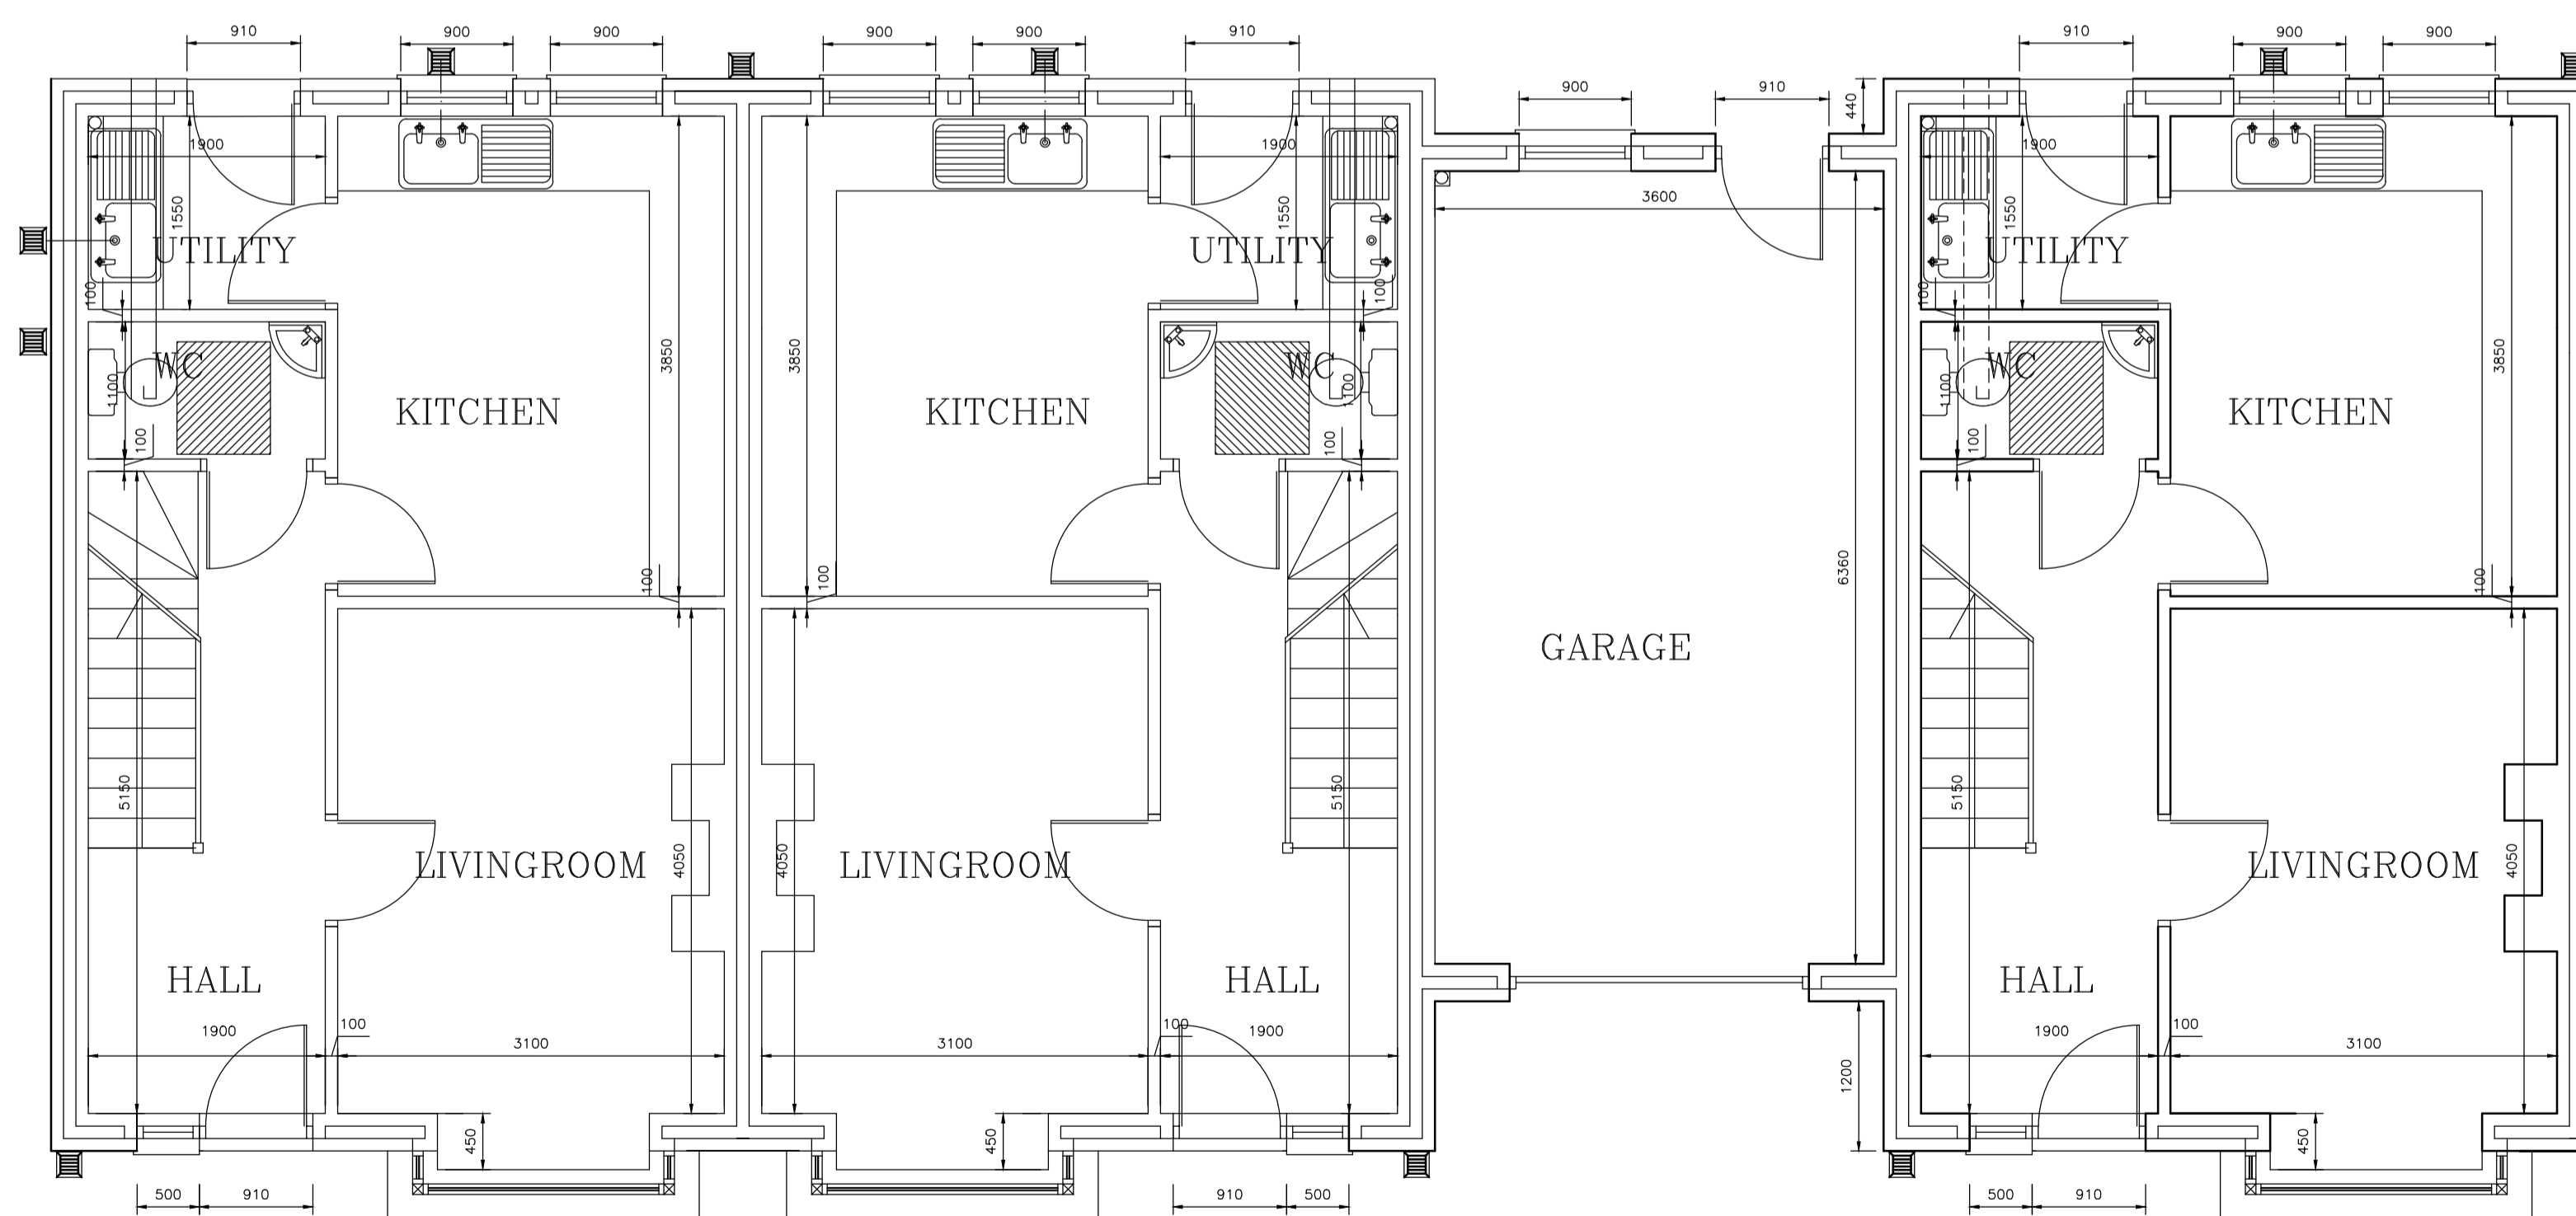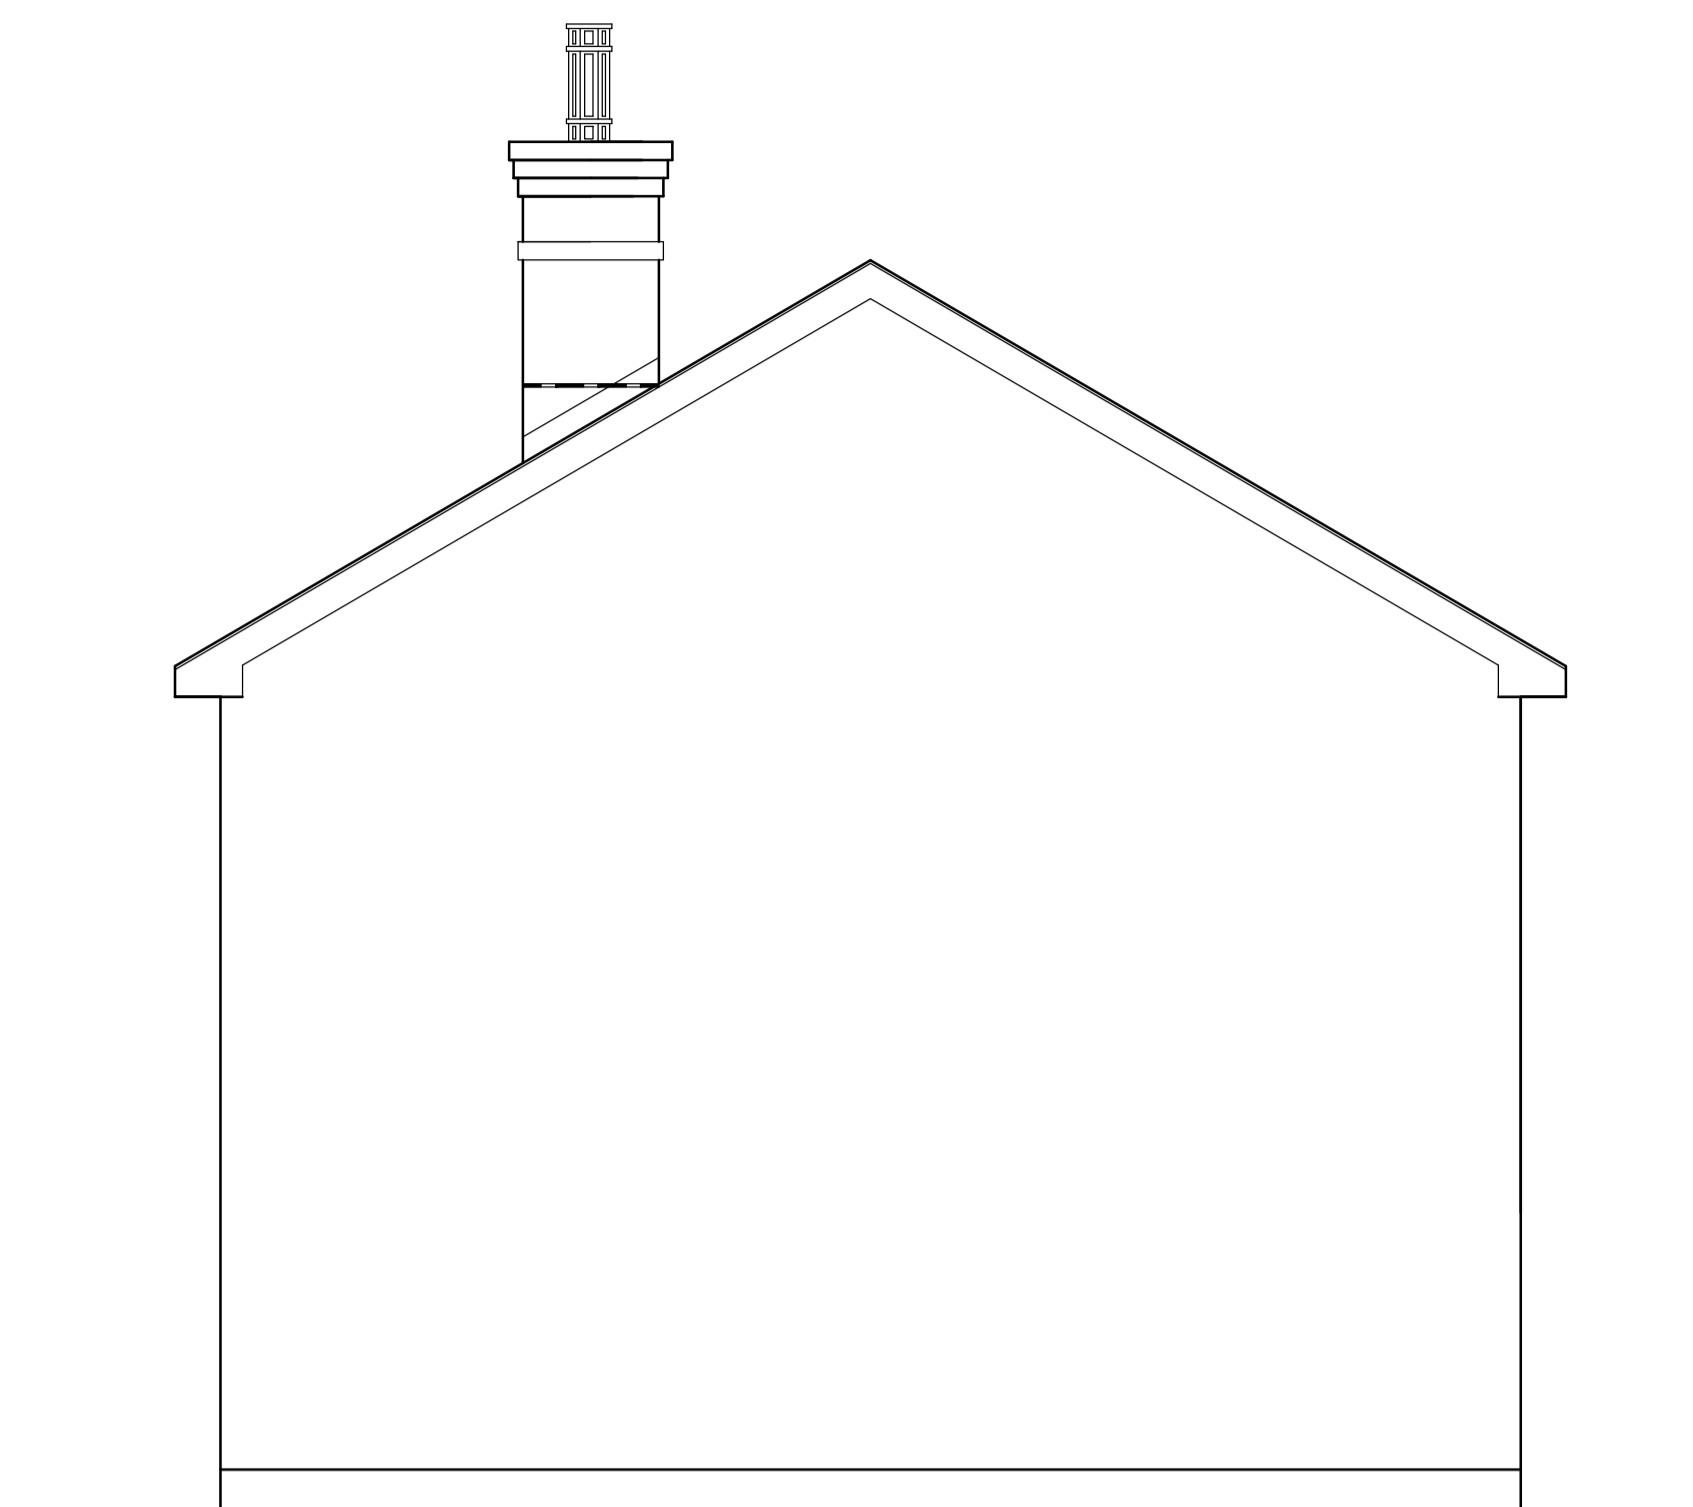

Ground Floor Layout 1/50.

Contract • PROPOSED HOUSING DEVELOPMENT AT JUNCTION OF MONEYSLANE ROAD & MILLVALE ROAD, MONEYSLANE, BANBRIDGE.

Client • BUCKSHEE LTD.

Drawing • PLANS & ELEVATIONS townhouse

Date • Jan 09 Scale • 1:50 Drg.No.Ref • W5/45/07.

H.D. DESIGN
 Architectural Services • Planning Supervisors
 3 BANVIEW ROAD Tel: (028) 4062 5061
 BANBRIDGE Fax: (028) 4062 4377
 Co.DOWN Mobile: 07710 563927
 BT32 3RL E-mail: hddesign@globalnet.co.uk