


map ref : J 05634 18837  
x : 305634 y : 318837

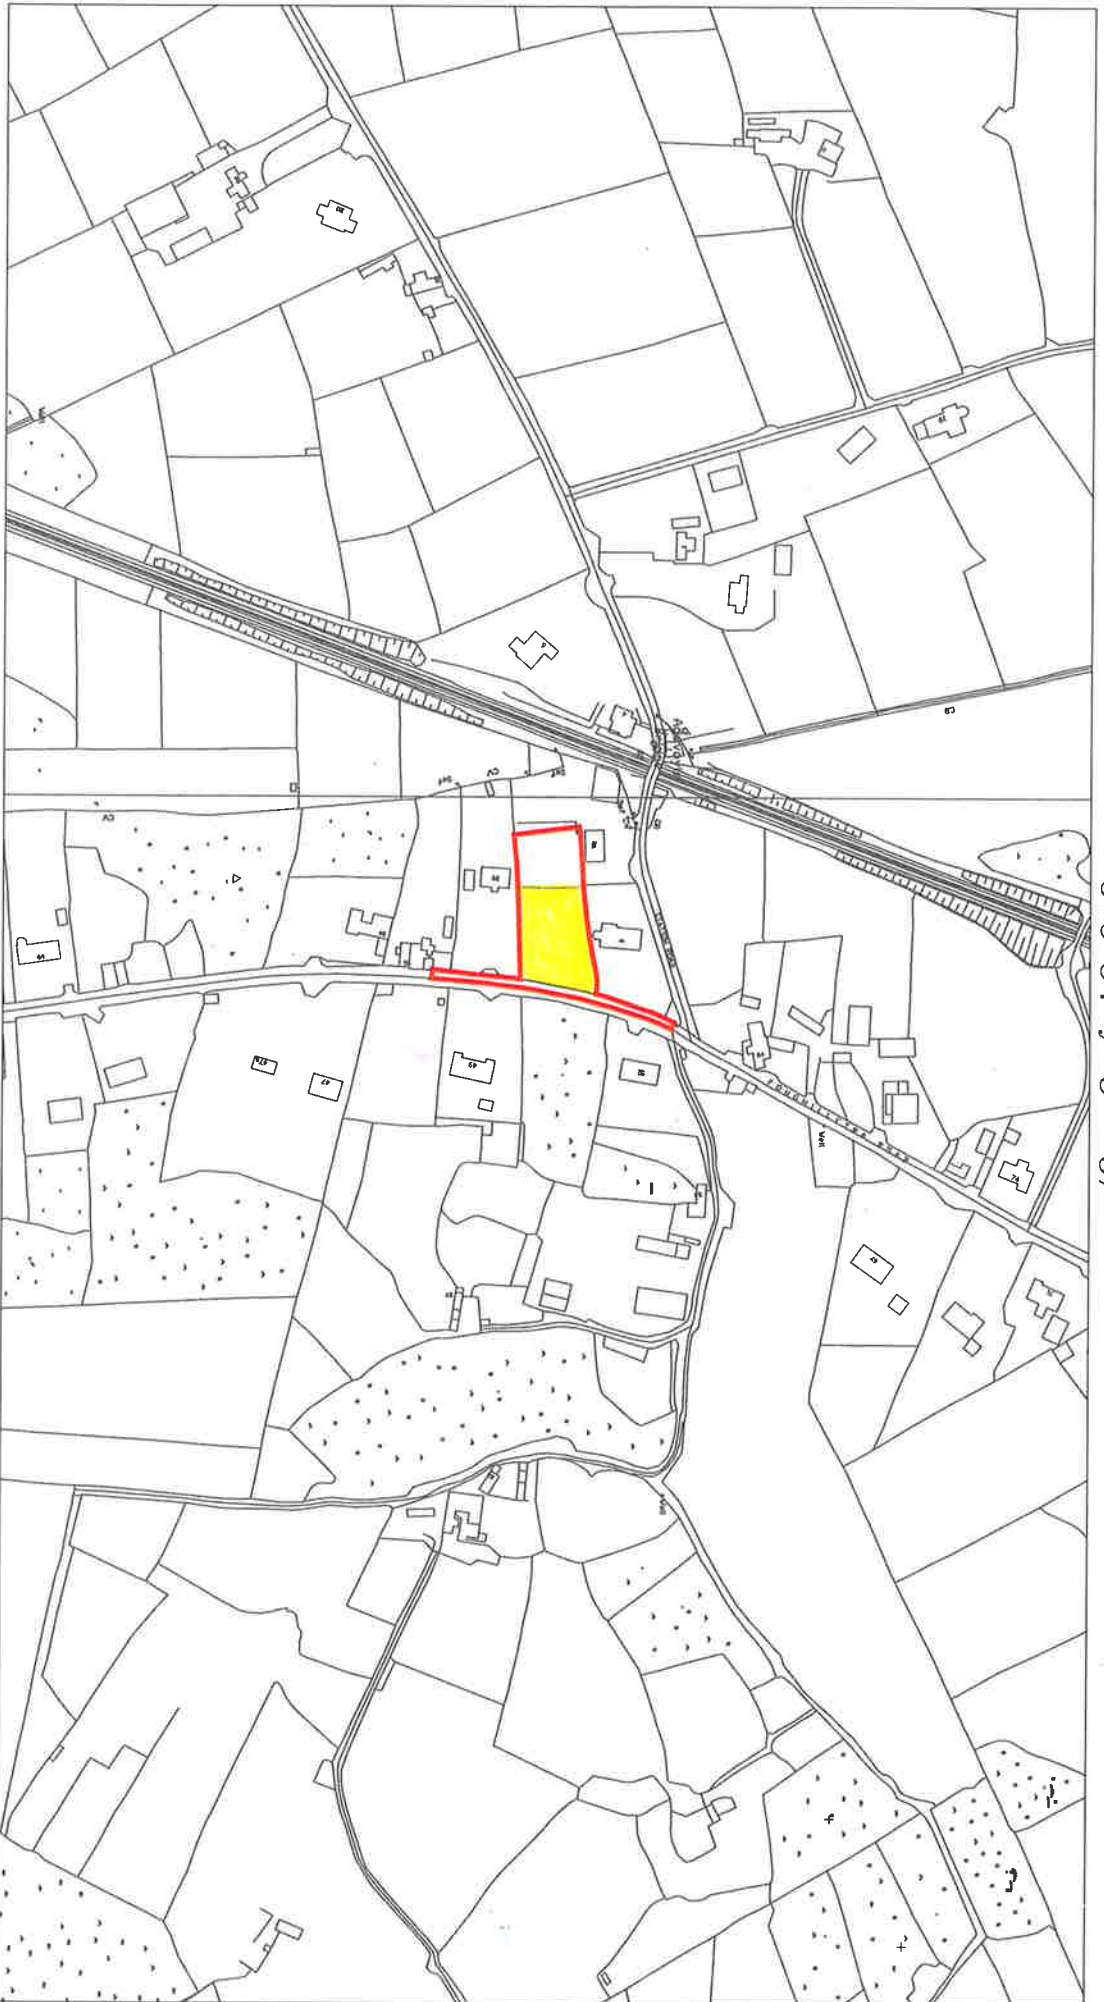


**SITE AREA:**

2978 sqm

0.297 hectares

0.735 acres

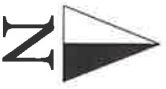

**pod architecture ltd**

33a clare rd gilford craigavon bt63 6ag

mob: 07753805813 office: 02838831693

email: peadar@podni.co.uk www.podni.co.uk

rev a : amendments as per road service comments 09.10.2020.

project : proposed site for dwellings

scale : 1:2500 date : sept 20 dwg no : 18 - 149 - 01 A

loc : proposed site a61 / 30m north of no 52 roughmillcra rd, newry

dwg : location map client : m s g feenon